



1 Google Site Map (1000 ft.)
CS.2 Scale: N.T.S

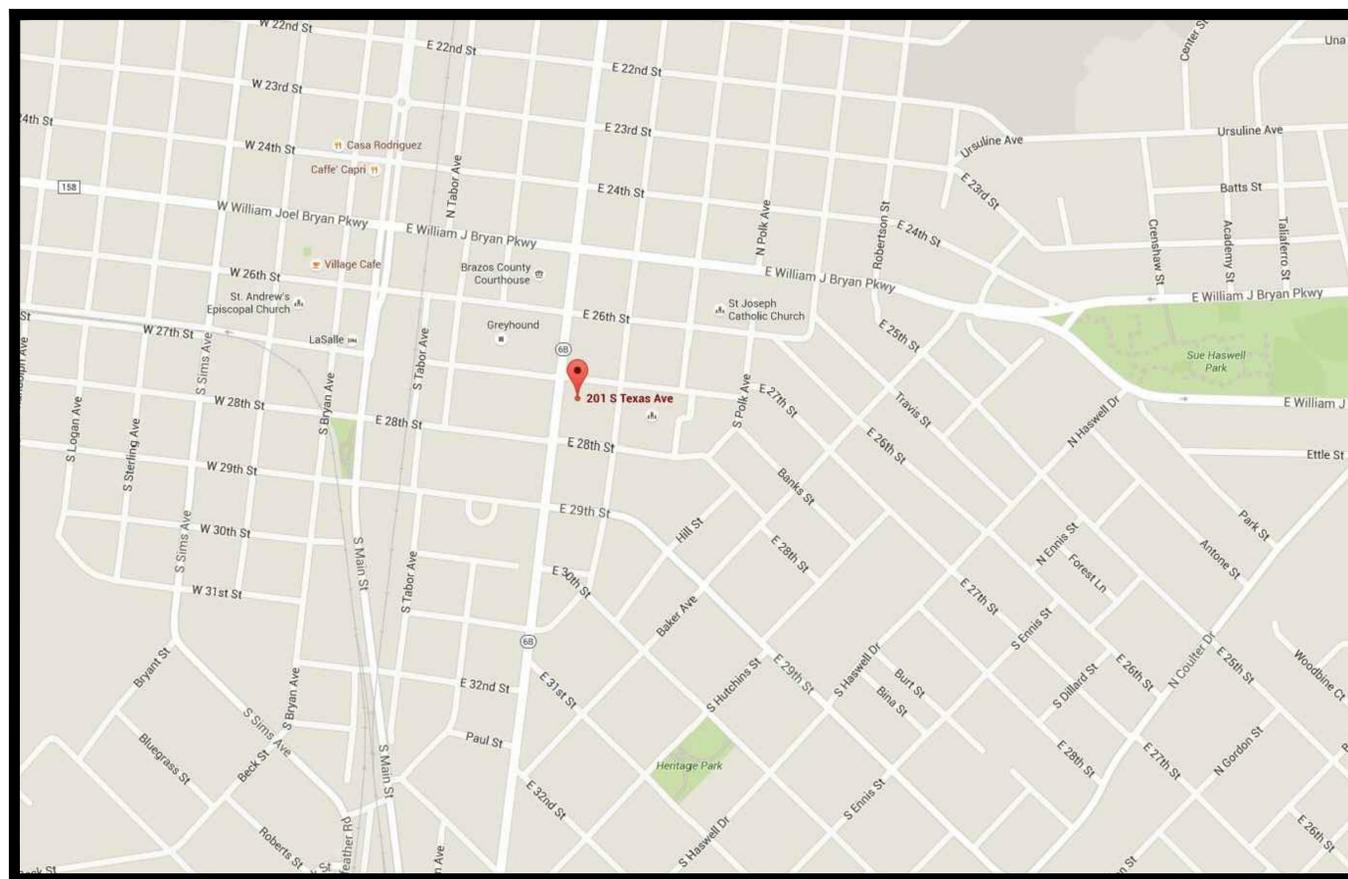

2 Google Site Map (500 ft.)
CS.2 Scale: N.T.S

Branch Bank & Trust
200 West Second St.
Winston-Salem, NC 27101

BB&T
Downtown Bryan
201 S. Texas Ave.
Bryan, TX 77803

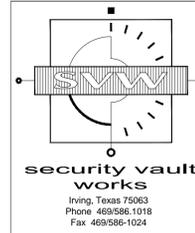


James M. Hamill
ARCHITECT
560 Decker Drive
Suite 170
Irving, Texas 75062
Phone: 972.714.0420
Fax: 972.714.0282

Copyright © Security Vault Works, Incorporated
All rights reserved. Designs, drawings and specifications as instruments of service are and shall remain the property of Security Vault Works, Incorporated whether the project for which they are made is executed or not. They are not to be used by the owner on other projects or extensions to this project except by agreement in writing and with appropriate compensation to Security Vault Works, Incorporated.

Date: _____ Drawn By: _____

Revisions:	
1	3
2	4

Drawing Number:
CS.2
SVW Project Number:
Cad File Name:

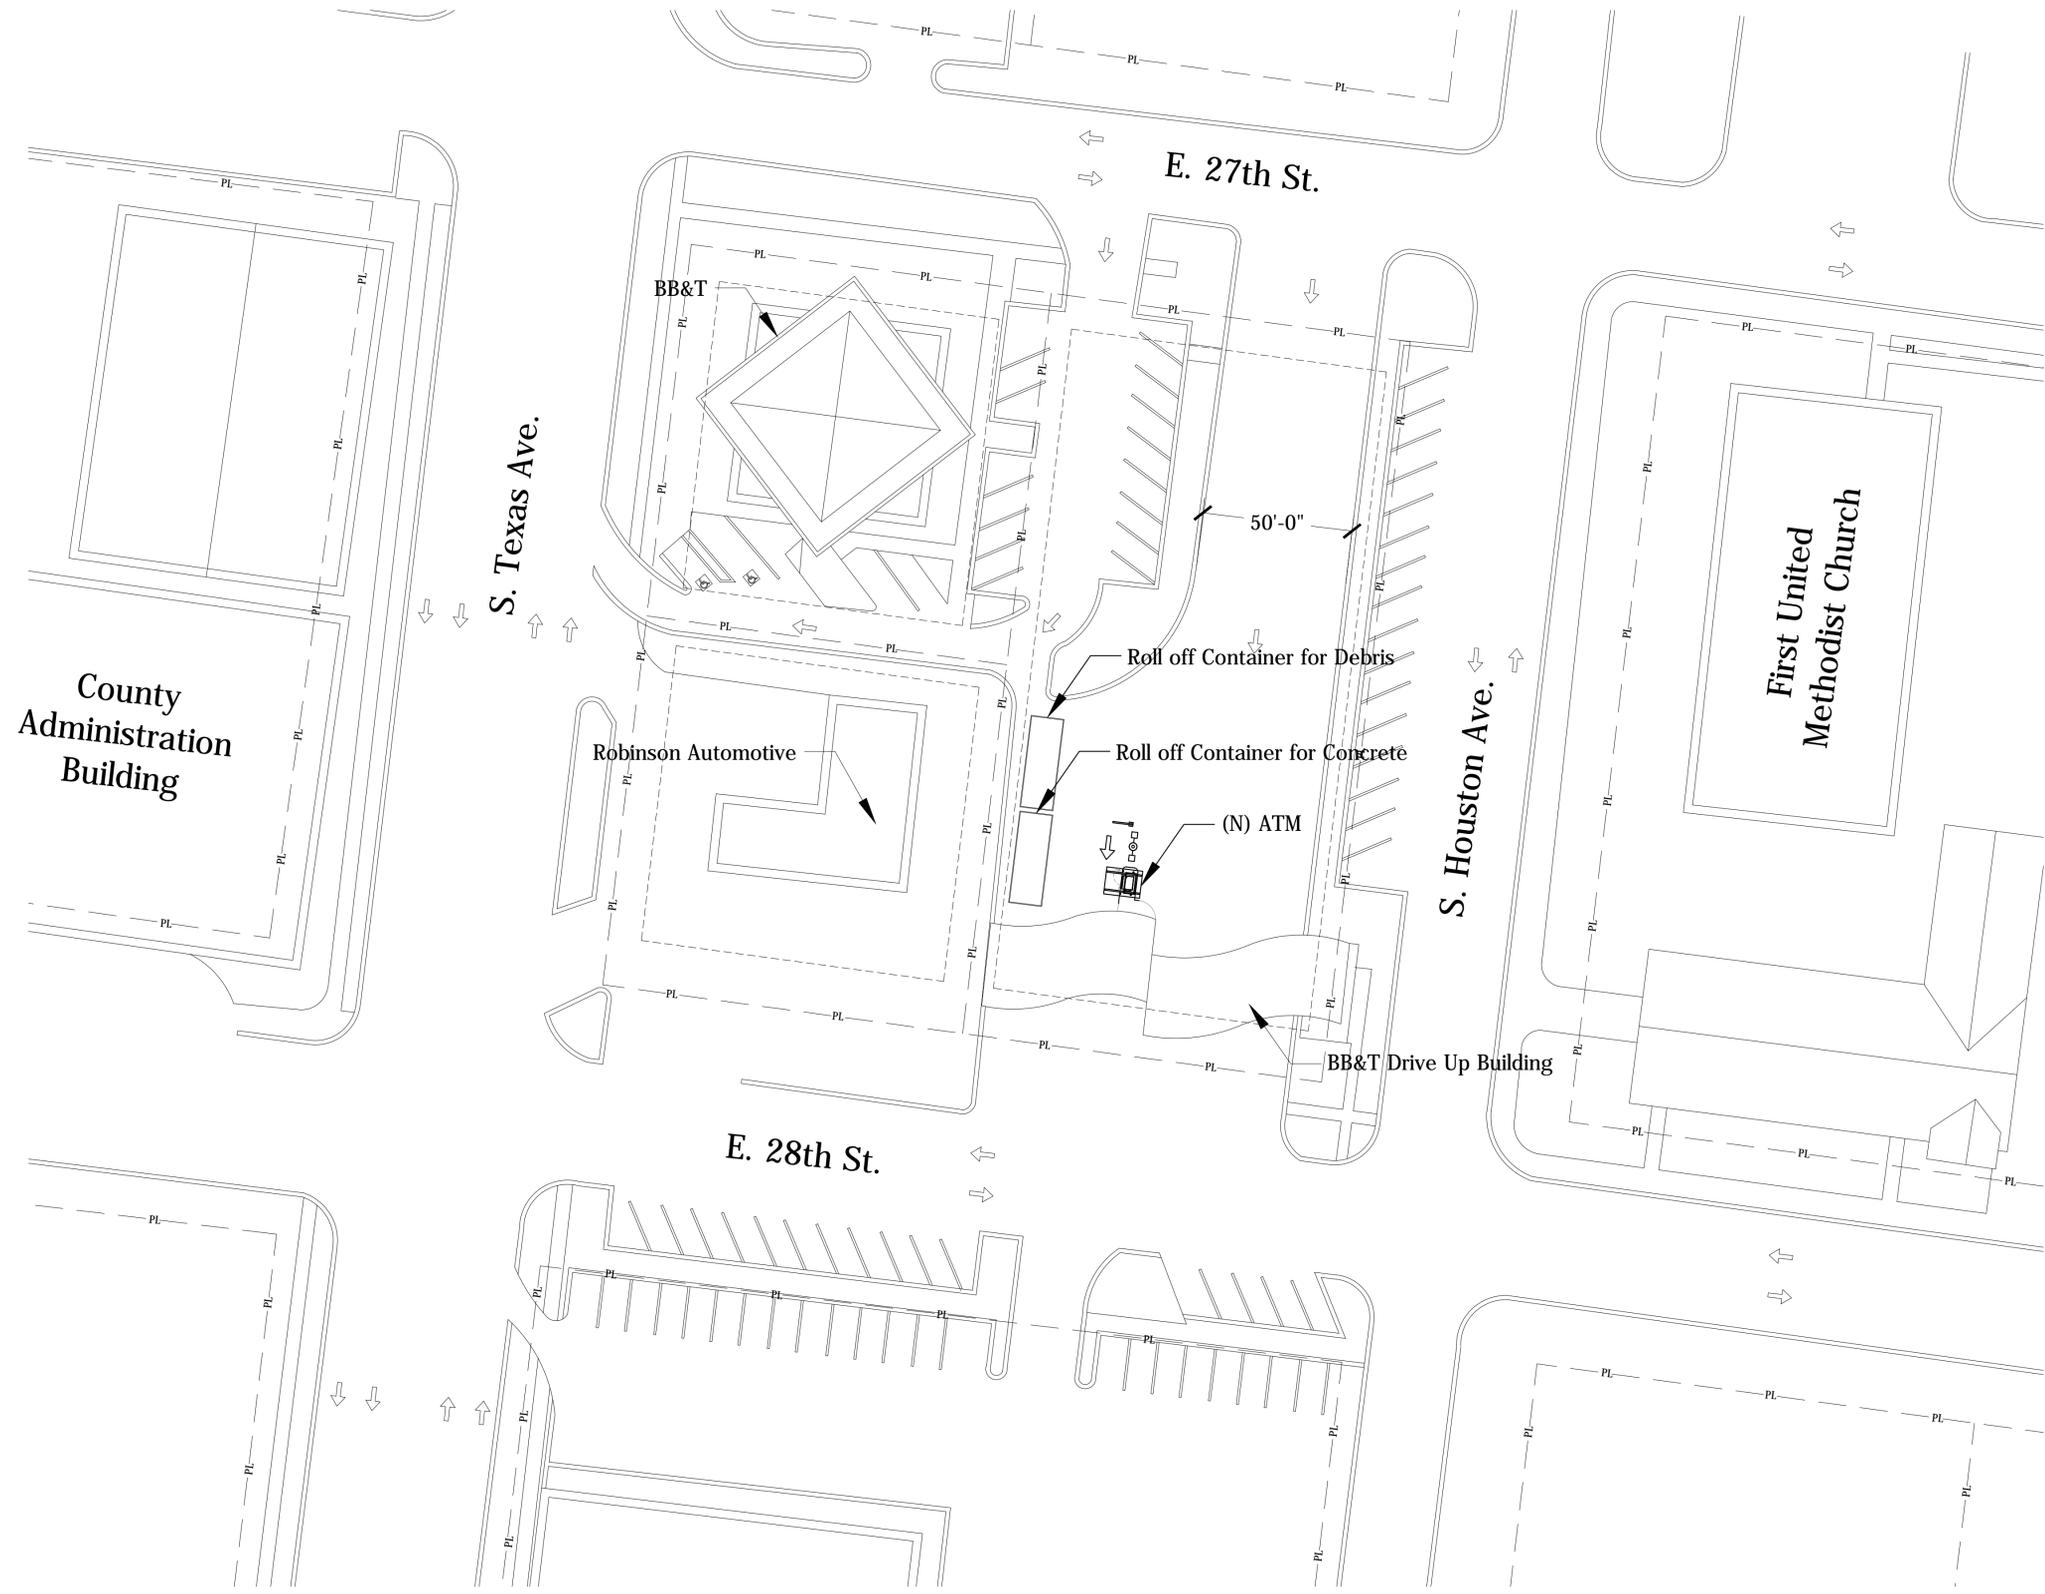

Zoning District	Zoning C3
Front Setback	25'
Side setback adjacent to abutting property	7.5'
Side setback adjacent to an arterial street	25'
Side setback adjacent to a collector or local street	15'
Rear setback adjacent to an alley or abutting property	7.5'
Maximum Lot Coverage	75%

1 Site Plan
 A.1 Scale: 1" = 10'-0"

Branch Bank & Trust
 200 West Second St.
 Winston-Salem, NC 27101

BB&T
 Downtown Bryan
 201 S. Texas Ave.
 Bryan, TX 77803

security vault works
 Irving, Texas 75063
 Phone: 469.586.1018
 Fax: 469.586.1024

James M. Hamill
 ARCHITECT
 500 Decker Drive
 Suite 170
 Irving, Texas 75062
 Phone: 972.714.0420
 Fax: 972.714.0282

Copyright © Security Vault Works, Incorporated
 All rights reserved. Designs, drawings and specifications as instruments of service are and shall remain the property of Security Vault Works, Incorporated whether the project for which they are made is executed or not. They are not to be used by the owner on other projects or extensions to this project except by agreement in writing and with appropriate compensation to Security Vault Works, Incorporated.

Date: _____ Drawn By: _____

Revisions:
 1
 2
 3
 4

Drawing Number:
A.1

SVW Project Number:

 Cad File Name:
