

### Site Plans for

# Maloney Apartments

Mitchell-Cavitt-Lawrence Subdivision

Block 4, Lot 1R - 0.362 AC

2700 Maloney Avenue.

Bryan, Brazos County, Texas



VICINITY PLAN


OWNER/DEVELOPER:

Aggie Hawk, LLC 543 WD. Fitch Pkwy, Suite 115 College Station, TX 77845

ENGINEER:



Firm # 9951 PO Box 5192 Bryan, Texas 77805 979-739-0567

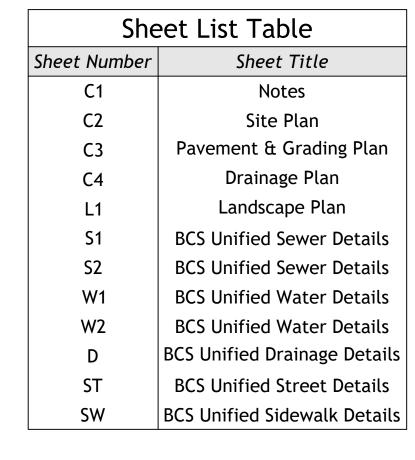


### Preliminary Plans Only Not for Construction

This document is released for the purpose of interim review under the authority of Glenn Jones, P.E. 97600 on 12-Aug-24. It is not to be used for construction, bidding, or permitting purposes.

Released for Review





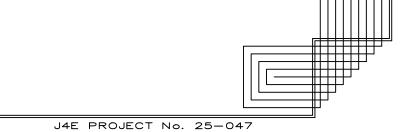

#### General Notes:

- 1. The contractor shall promptly notify the engineer of any discrepancies between these plans and other drawings of differing disciplines & specifications.
- 2. The contractor is specifically cautioned that the location and/or elevation of the existing utilities as shown on these plans is based on records of the various utility companies and, where possible, measurements taken in the field. The information is not to be relied upon as being exact or complete. It is the contractor's responsibility to avoid all existing utilities and repair any damaged lines, at his own expense, whether the utility is shown on these plans or not. The contractor shall notify the appropriate utility company 48 hours prior to any excavation. The contractor shall also notify the engineer if design changes need to be made in the field.
- 3. Contractor to verify all underground utilities in the field prior to construction.
- 4. It is the responsibility of the contractor to comply with all state and federal regulations regarding construction activities near energized over head power lines.
- 5. The contractor shall be responsible for the protection of all existing utilities or service lines that are crossed or exposed during construction operations. Where existing utilities or service lines are cut, broken, or damaged, the contractor shall repair or replace the utilities or service line with the same type of material and construction or better. This material and work shall be at the contractor's own expense.
- 6. During the execution of the work, the contractor shall maintain the project site in an orderly and acceptable manner as far as practical. The contractor shall clean and remove from the project area all surplus and discarded materials, temporary structures, and debris of any kind and shall leave the project site in a neat and orderly condition. All clean up will be done to the satisfaction of the engineer.
- 7. Contractor is responsible for OSHA established trench safety as described in the federal register 29 CFR Part 1926. a trench safety plan should be prepared and a "competent person" appointed prior to any and all excavating operations exceeding 5' depth. The plan is to be prepared and sealed by a registered texas professional engineer and shall be submitted to the City of College Station and consulting engineer prior to any excavation on the project.
- 8. A copy of the approved construction plans shall be kept on site at all times throughout the entire construction of the project. Contractor shall maintain a a set of redline drawings, recording as-built conditions during construction. These redline marked up drawings will be submitted to the design consultant who will make the changes on the original tracings, labeling each sheet in the set as "record drawings".
- 9. The contractor shall be responsible for safeguarding and protections all material and equipment stored on the jobsite. The contractor shall be responsible for the storage of materials in a safe and workmanlike manner to prevent injuries, during and after working hours, until project completion.
- 10. Contractor to store materials at location(s) approved by & coordinated with the owner. Equipment is to be stored overnight at locations so as not to block streets or drives. Materials are to be protected from damage by the elements.
- 11. Contractor shall saw cut remove and replace concrete pavement, and curb & gutter as required to construct proposed improvements.
- 12. It shall be the responsibility of the contractor to pay for and obtain all required permits and inspection approvals for all work shown.
- 13. Any adjacent property and right-of-way disturbed during construction will be returned to their existing condition or better. The contractor agrees to repair any damage to the public right-of-way in accordance with the standards of the applicable regulatory
- 14. All exposed dirt surfaces shall be seeded, hydro-mulched, or sodded.
- 15. The contractor shall not create a dirt nuisance or safety hazard in any street or driveway. the pavement be cleaned daily.
- 16. Adequate drainage shall be maintained at all times during construction and any drainage ditch or structure disturbed during construction shall be restored to existing
- 17. The contractor shall coordinate all fence removal and replacement with the Owner.
- 18. The contractor shall protect all monuments, iron pins, and property corners during construction
- 19. The contractor must provide construction staking from the information provided on

#### General Utility Note (Private & Public):

- 1. All excavation for underground utilities shall be made true to grade. Excavation shall be made a minimum of six inches below the required grade and provide a sand bed for the piping. Backfill over piping shall be made with earth or fill sand, free of debris, and shall be tamped by hand or mechanical means to the density of the adjacent undisturbed earth or to 95% standard proctor density (ASTM D698), which ever is greater. All trenching and excavation shall be done in strict accordance with current OSHA requirements and all other applicable safety codes and standards.
- Minimum bury or cover specified is to be measured from finish grades. Where utility line extend under pavement, the bury or cover shall be measured from the bottom of the structure.
- 3. Utility installations in non-structural areas shall be bedded and initial backfill consistent with non-structural requirements. In structural areas (i.e. under foundations, pavement, walks, etc.) the utility shall be bedded and initial backfill with cement stabilized sand. Final backfill in these areas shall be compacted by mechanical tamping to structural compaction requirements.
- 4. Regardless of elevations shown for manhole rims, clean-out covers, or grates, these items shall be placed flush with the pavement elevations and slopes. Manholes and clean-outs not in pavement areas shall be set 3 inches above the finish grade.
- 5. Contractor shall uncover existing utilities at all "points of interest" to determine if conflicts exist before commencing and construction. Notify the engineer at once of any conflict.
- 6. The contractor shall coordinate all utility installation so that grade critical elements (i.e. storm drain, sanitary sewer, etc.) do not conflict with non-grade critical elements (i.e. electrical conduit, water services, etc.).
- The contractor shall furnish all materials, equipment, and labor for excavation, boring, installation, and backfilling of utility lines and relates appurtenances, as shone on the
- The loading and unloading of all pipe and other accessories shall be in accordance with the manufacturer's recommended practices and shall, at all times, be performed with care to avoid any damage to the material. The contractor shall locate and
- provide the necessary storage areas for materials and equipment. Contractor shall be responsible for coordinating all connections to public systems and installations with regulatory inspector.
- 10. This project shall be built by means of open cut except as noted on the drawings. Contractor to determine the locations of bore pits in the field subject to the inspector's approval.
- 11. Structural backfill will be required for all excavation within 5 feet of public roadway pavements or walks.

#### Private Utility Notes:

- The contractor shall install the proposed private utility lines in accordance with local codes, latest national plumbing code, and all applicable state and local laws. Other private or public utilities shall be installed in accordance with the utility company's specifications. Should these drawings or specifications differ with other utility company's specifications, the stricter of the two shall apply.
- 2. It shall be the responsibility of the contractor to pay for and obtain all required permits and inspection approvals for all work shown.
- The contractor shall coordinate all installations of service lines, conduits, meters, etc., with the appropriate utility company.

#### Water Line Notes (Public & Private):

1. All domestic water line pipe shall be constructed out of PVC (Sch 40). Public or fire water line pipe shall be constructed out of C900-DR14 and public services shall be

#### Storm Sewer Notes (Private):

- 1. All 15 inch to 42 inch storm sewer pipe, shall be constructed out of reinforced concrete pipe (RCP), C443 ASTM C76, Class III except as noted.
- 2. All 6 inch to 12 inch storm sewer pipe, except as noted, shall be HDPE. SDR-35, ASTM D-3034, PVC pipe may be used in place of HDPE pipe.
- 3. Contractor shall provide a minimum of 12 inch clearance at storm sewer and water line crossings and a minimum of 6 inch clearance at storm sewer and sanitary sewer crossings.
- 4. Unless otherwise specified, the contractor shall install all storm sewer pipe in accordance with the trench detail contained in these construction drawings.

#### Demolition & Construction Notes:

- 1. Demolition of existing structures and improvements shall include all work contained on these plans, but shall not be limited to the items specially identified. Any materials to be demolished or cleared shall be completely removed and disposed of. This work will not only consist of above ground items, but underground elements as well, including but not limited to: tree roots, foundation systems, old pipes, etc. The contractor shall notify the engineer of any additional items that require demolition, not identified on these plans, prior to removal.
- 2. It shall be the responsibility of the contractor to stage and sequence all demolition work with utility companies to provide minimal interruption and inconvenience of
- 3. Demolished surplus material shall be legally disposed of off-site.
- 4. All pavement edges, bounding the construction area & matching with new construction, shall be neatly sw cut, unless gravel. Flexible pavement shall be saw cut a minimum of 24" beyond any proposed structures.
- 5. The contractor shall clear all right-of-ways and easements contained in these construction drawings.
- 6. The contractor shall field verify and locate all existing utilities on site prior to demolition
- 7. The contractor shall perform demolition activities as noted and shown on these plans and as directed by the owner/developer.
- 8. It shall be the responsibility of the contractor to obtain any permits and pay any fees required for demolition and disposal from the appropriate authorities.
- 9. The contractor shall install all erosion and sediment control devices prior to commencing demolition work.
- 10. The contractor is responsible for the protection of all utilities that are to remain in
- 11. The contractor shall take all precautions to avoid damage to any existing road surface.
- 12. All existing items that are to remain in place which are damaged during construction shall be restored to original condition, or better, at the sole expense of the
- 13. Should any existing utilities not shown or shown incorrectly on this plan be found on site, the contractor shall contact the engineer immediately to discuss any possible conflicts before proceeding with any work in that area.
- 14. An asbestos survey must be performed prior to the demolishing of any structures. The contractor shall adhere to the requirements set forth in the asbestos survey and

#### <u>Dimensional Control Notes:</u>

- 1. The contractor may obtain an electronic copy of these plans for construction purposes. The electronic file and information generated, by J4 Engineering (J4E), for this project is considered by j4e to be confidential. When issued, it's use is intended solely for the individual or entity to which it is addressed. The material is intended for use by the recipient named, only, and permission is not granted to the recipient for distribution of these documents in any form or fashion. The recipient understands that this data is authorized "as is" without any warranty as to it performance, accuracy, freedom from error, or as to any results generated throughout its use. The recipient also understands and agrees that J4E, upon release of such data, is no longer responsible for their use or modification. The user and recipient of the electronic data accepts full responsibility and liability for any consequences arising out
- 2. All dimensions shown are to be used in conjunction with these plans for locating all improvements and shall be field verified by the contractor for workability prior to construction of improvements.
- 3. Unless otherwise shown, all dimensioning is to the back of curb or edge of pavement, which ever is applicable.

#### Grading Notes:

- 1. All unpaved areas shall be adequately graded to drain at a minimum of 1.00% slope, unless otherwise noted, so that no ponding occurs.
- 2. Unless otherwise specified, unpaved areas shall drain away from buildings so that the perimeter curb is a minimum 6" lower than the finished floor.
- 3. Finish grade adjacent to curbing or sidewalk shall be ½" below the top of concrete and 2" below in landscaping areas. 4. When top of curb elevations are shown, the curb height is 6" unless otherwise
- specified. 5. The contractor shall follow the general intent of the grading plans. Minor adjustments to the actual elevations shown on the grading plan may be required to match existing
- ground elevations and structures. 6. Adequate drainage shall be maintained at all times during construction and any drainage ditch or structure disturbed during construction shall be restored to existing
- 7. The approval of these plans is not an authorization to grade adjacent properties. When field conditions warrant off-site grading, permission must be obtained from the affected property owner(s). Any adjacent property and right-of-way disturbed during construction will be returned to there existing conditions or better.

#### **Erosion Control Notes:**

- 1. Erosion control measures shown in these plans shall be considered the very minimum required. It shall be the responsibility of the contractor to implement all other erosion control measures (diversion berms, drainage structures, swales, additional fencing, etc...) necessary to keep the existing improvements and developments from damage of any kind, during all phases of demolition and construction.
- 2. The site operator, or his representative established by a letter of delegation, shall make a visual inspection of all siltation controls and newly stabilized areas on a daily basis; especially after a rainfall to insure that all controls are maintained and properly functioning. Any damaged controls shall be repaired or replaced prior to the end of the work day, including re-seeding and mulching or re-sodding, if necessary.
- 3. All sediment trapping devices shall be installed as soon as practical after the area has been disturbed. All sediment trapping devices shall be cleaned when sediment level reaches 25% capacity. Sediment shall be disposed of by spreading on site or hauling away if not suitable for fill.
- 4. During construction, contractor shall maintain best management practice (bmp). Sediment fence. hay bale barriers, or other devices shall control all storm water leaving the site.

- 5. The contractor shall be responsible for establishing temporary erosion control measures as required for different phases of construction. Erosion control measures shown may need to be adjusted to handle increased or concentrated flows created by various stages of construction.
- 6. Phase II erosion control measure measures shall be implemented immediately after construction of their associated improvements. Inlet protection barriers shall be constructed with hay bales or silt fencing. Inlets located in pavements areas shall be protected with sand bags, replacing the hay bales or silt fencing once the pavement is in place. Erosion control measures shall be kept in place until upstream drainage areas are fully stabilized.
- 8. The contractor is responsible for removing sediment control devices after the site has been seeded and/ or sodded, and ground cover has taken root.
- 9. The contractor shall take all necessary measures to ensure that all disturbed areas are stabilized. Designated areas shall be block sodded and all other areas disturbed due to construction shall be hydro-mulched seeded. These stabilized areas shall be sodded or seeded, fertilized, and watered to establish a solid ground cover within 30 days of completion or if activities cease for 14 days.
- 10. When hydro-mulching is required, contractor shall keep mulch moist after installation and until area shows growth.
- 11. Erosion control measures shall be implemented prior to any excavation or demolition

#### Sidewalk Construction

- 1. Sidewalks shall be doweled into and tie to any concrete structure adjacent to sidewalk (driveway, inlet box, curb) #4 x 12" bars @ 18" O.C.
- 2. ADA ramps shall be constructed per the ambulatory ramp details on the pavement plan shown in these plans. All ramps shall have a detectable warning surface for the full length of the ramp.

#### Paving Notes:

1. The payement system shown was designed without the aid of a geotechnical investigation. Due to the plastic soils within this area, some differential movement may still occur due to seasonal soil moisture variations.

#### 2. Sub-grade

- a. Existing trees, stumps, and large tree systems, shall be grubbed and removed. Vegetation shall be removed and the top 6 inches of top soil and sub-grade stripped from the areas to be covered by the proposed improvements.
- b. Paving areas shall be proof-rolled with a 20 ton roller and, if required at the time of construction, the contractor shall stabilize weak areas by over excavation and backfilling.
- c. Materials excavated on site, excluding the top 6 inches, may be used as fill material, under pavement areas only, if the material is free from trash, lumps, clods, organic substance, & other foreign matter.
- d. Fill material shall be placed in eight inch maximum loose lifts, with each lift wetted or dried to a moisture content range of 0% to +3% of the optimum moisture content and compacted to a uniform density of 95% of the maximum dry density as determined by ASTM D698.
- e. Compaction test, for fill, shall be verified by in-place density test for each lift. One in-place density test shall be performed for every 4,000 SF with a minimum of 3 tests being performed, per lift.

#### 3. Asphalt

- a. All asphalt paving shall be hot-mix asphalt cement (HMAC), Type D P64-22, in accordance with TxDOT Item #340.
- b. No more than 20% RAP shall be used with HMAC mix design.
- c. Limestone base shall be prime coating with RC-250, MC-30, CRS-1P/2P, or approved equal in accordance with TxDOT Item #300 and Item #310.

#### 4. Portland Cement Concrete

- a. All concrete, unless otherwise specified, shall have a minimum compressive strength of 3,500 psi at 28 days for pavement and 3,000 psi at 28days for non-pavement applications (ie. sidewalks, drainage flumes, and containment
- b. All concrete shall be vibrated when placed and not raked a distance greater than
- c. Unless otherwise noted, joint spacing shall not exceed 15 feet in any direction to another joint or edge of pavement. Control joints shall be cut between 4 and 18 hours after placement of concrete and may be substituted with construction joints. If provided, the contractor shall follow the general intent of the joint
- d. Expansion joints shall not exceed a maximum spacing of 45 feet and should not be placed through the middle of area inlets or junction boxes located in the pavement. All area inlets or junction boxes, located in pavement area, shall be installed with isolation joints between the structure and the pavement.
- e. All joints shall be sealed with Sonoborn Sonolastic SL-1, or an approved equal.
- Concrete shall not be placed if the air temperature is 50° F and falling or 95° F or higher. Concrete may be placed if the air temperature is 40° F and rising or

#### 5. <u>Steel</u>


- a. All reinforcing steel shall be deformed billed steel bar having a minimum yield strength of not less than 60 KSI conforming to ASTM A6115, Grade 60.
- b. All reinforcing steel shall be free from rust or other bond reducing agents.
- c. All splices in pavement and curbing steel shall be staggered and lapped 30 inches times the bar diameter or 12 inches, whichever is greater.
- d. Concrete coverage for the reinforcing steel shall comply with the ACI code, latest edition. The steel shall have a minimum 1 ½ inch clearance.

#### Gas Company Notes:

- 1. At all underground gas utility crossings, the contractor shall give the appropriate utility company a minimum of 72 hours notice so that their field representative may
- 2. Eighteen (18) inch clearance shall be maintained between the proposed utility and the existing underground gas line. this clearance shall be measured form outside of pipe to outside of pipe, or sleeving, whichever is more conservative.
- 3. For excavation near the underground gas line(s), the contractor shall cover, or remove, the bucket teeth of the excavator. The final thirty-six (36) inches surrounding the gas line shall be excavated by hand digging.

#### Traffic Control Notes:

- 1. Contractor shall provide and install traffic control devices in conformance with part VI of the Texas Manual on Uniform Traffic Control Devices (Texas MUTCD, most recent edition with revisions) during construction.
- 2. Lane closure will not be allowed unless approved by the TxDOT, County, or City representative, as applicable.
- 3. The work shall be completed such that the roadway will be fully opened to traffic overnight. Overnight lane closures will not be permitted, unless otherwise approved by the applicable engineer.
- 4. Plastic drums shall be used for overnight delineation of off roadway work areas.

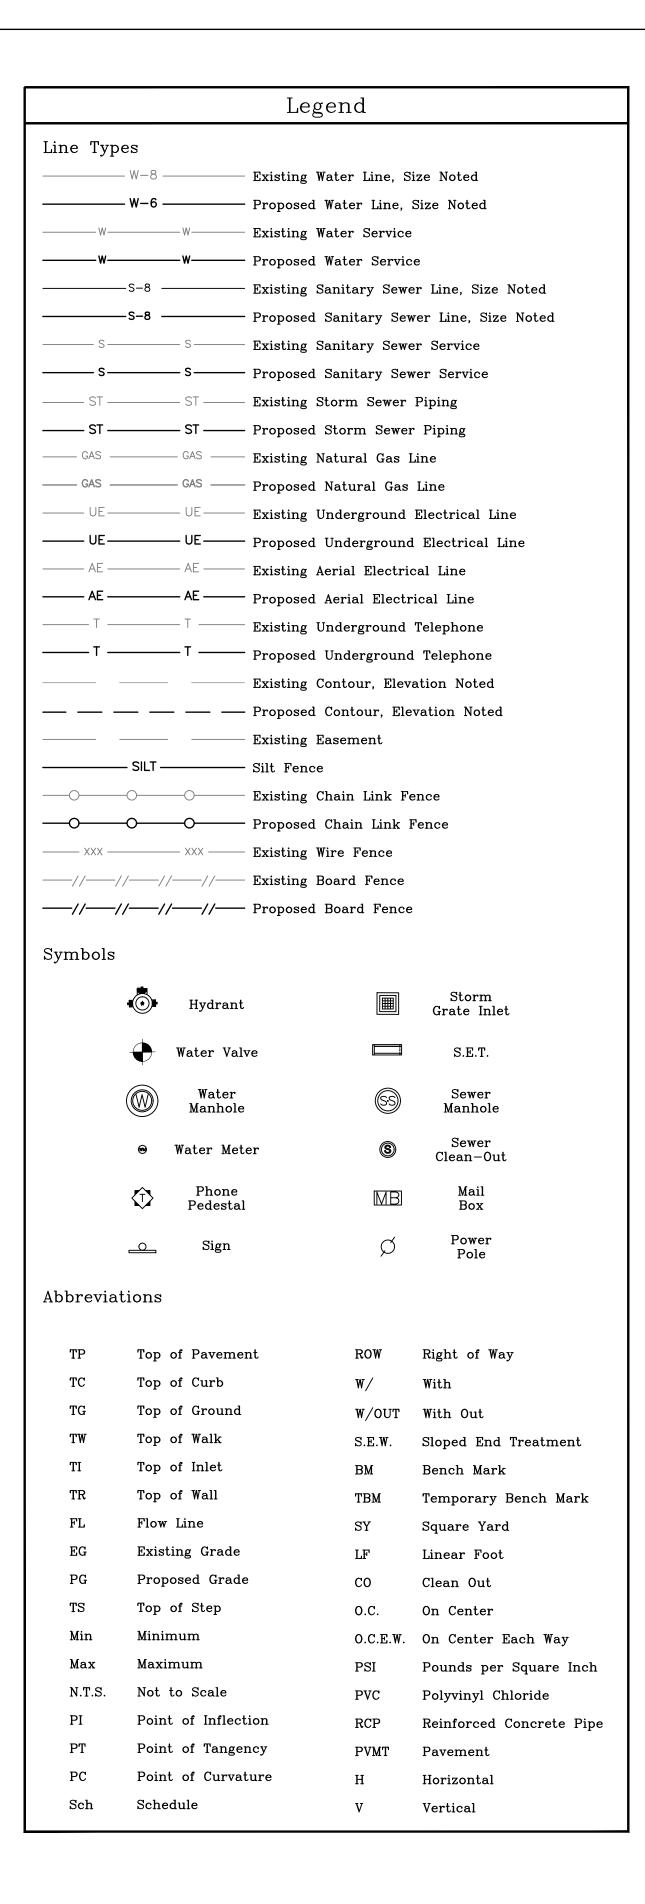

### Notes

General Notes:

It is the intent of these plans to comply with all City of Bryan guidelines, details, and specifications.

#### Preliminary Plans Only Not for Construction

This document is released for the purpose of interim review under the authority of Glenn Jones, P.E. 97600 on 12-Aug-24. It is not to be used for construction, bidding, or permitting purposes

#### Released for Review

No.	Revision/Issue	Date


PO Box 5192 - Bryan, Texas - 77805 979-739-0567 www.J4Engineering.com Firm# 9951


> Maloney **Apartments** Block 4, Lot 1R, -0.689 Acres 2700 Maloney Avenue


November 2025 As Noted

CB

Bryan, Brazos County, Texas

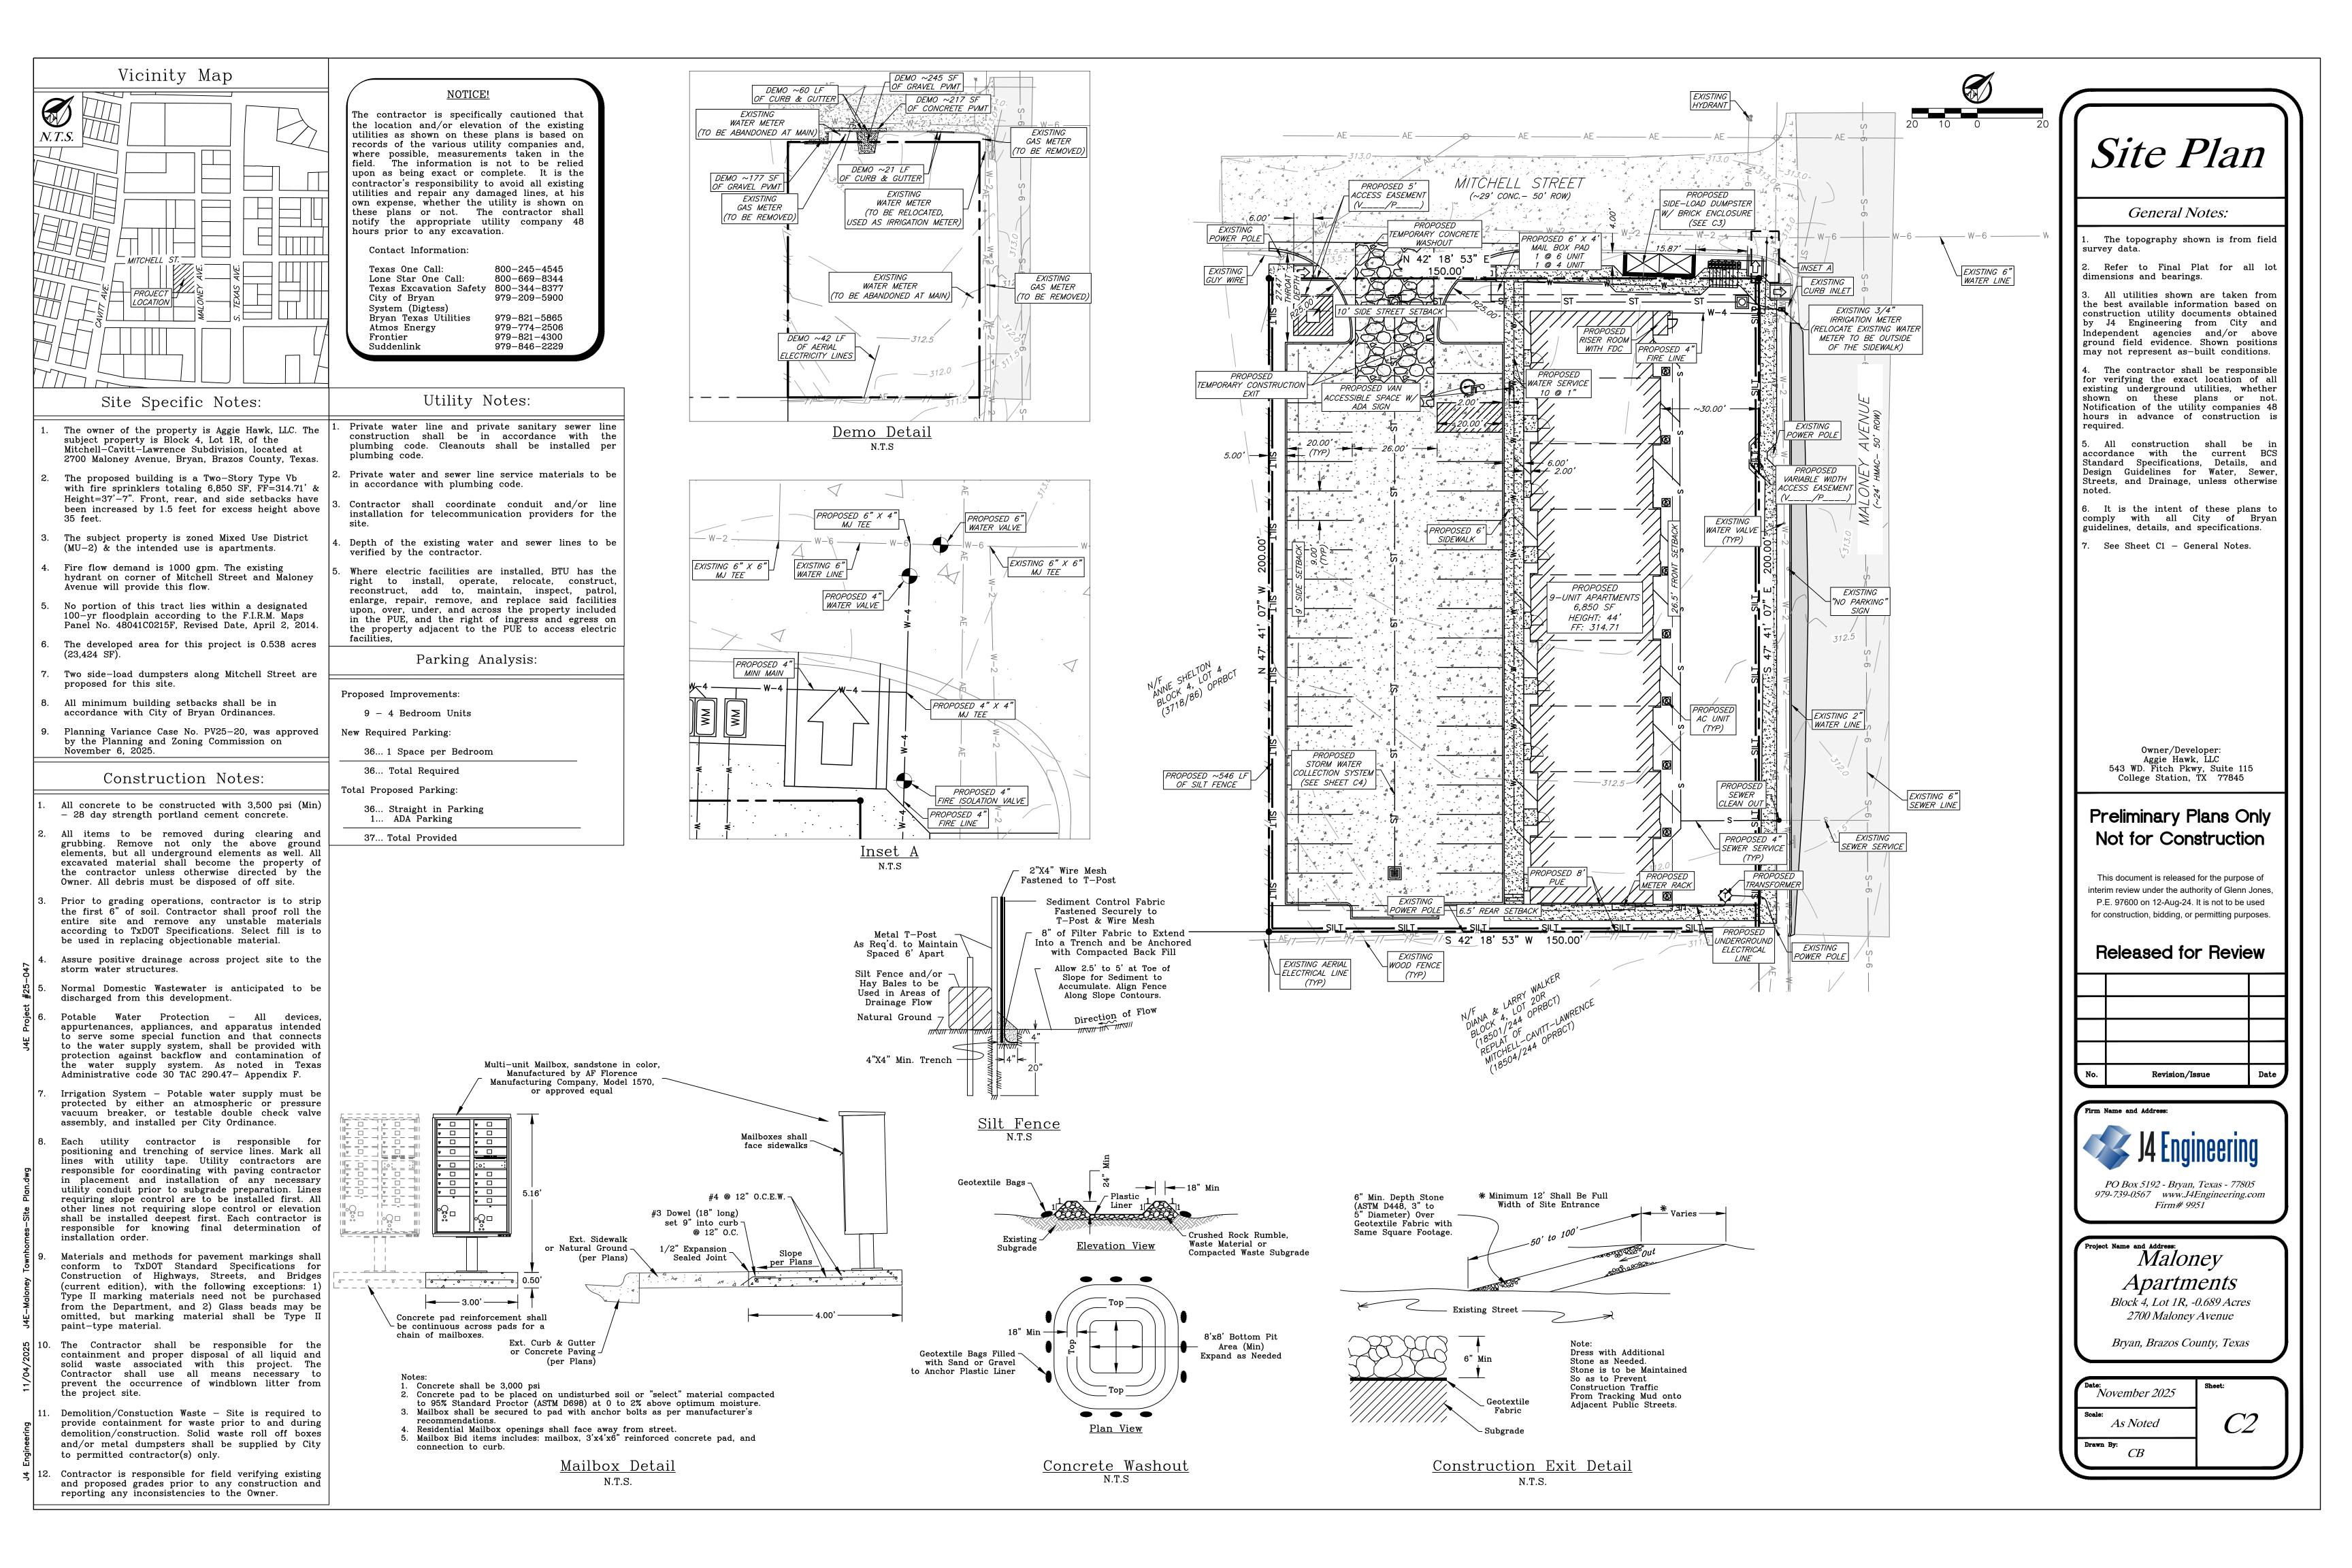

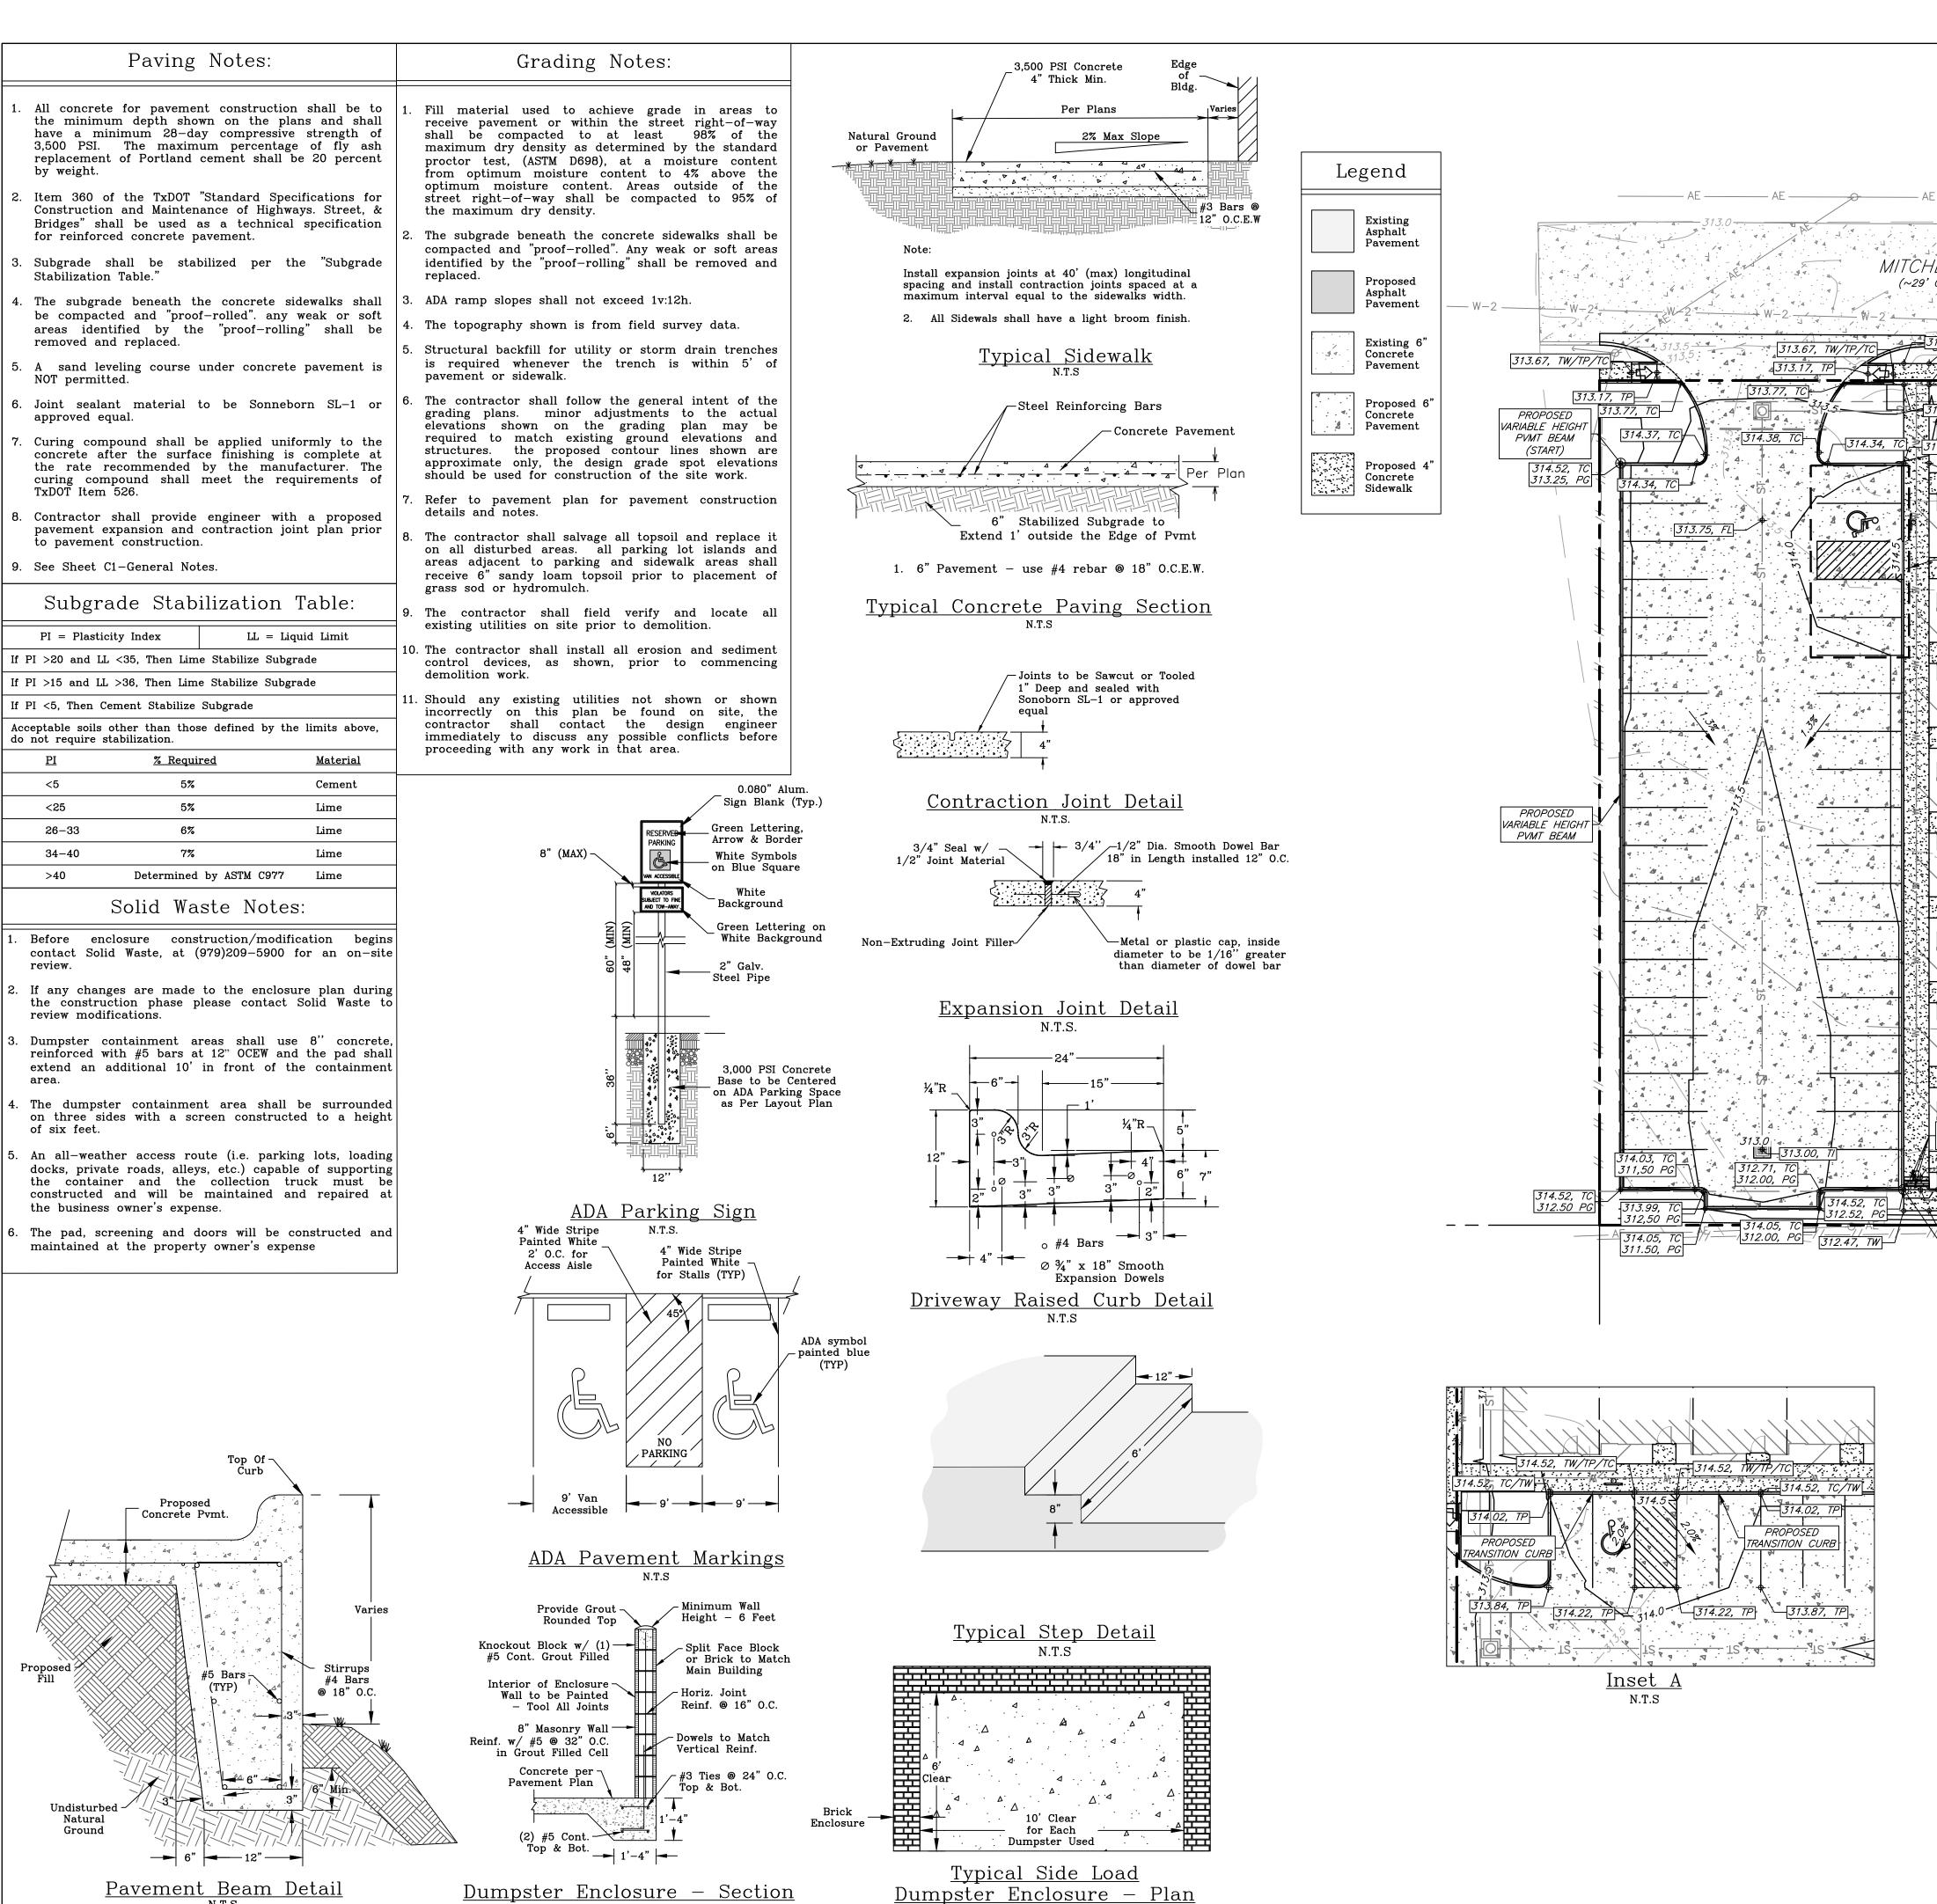

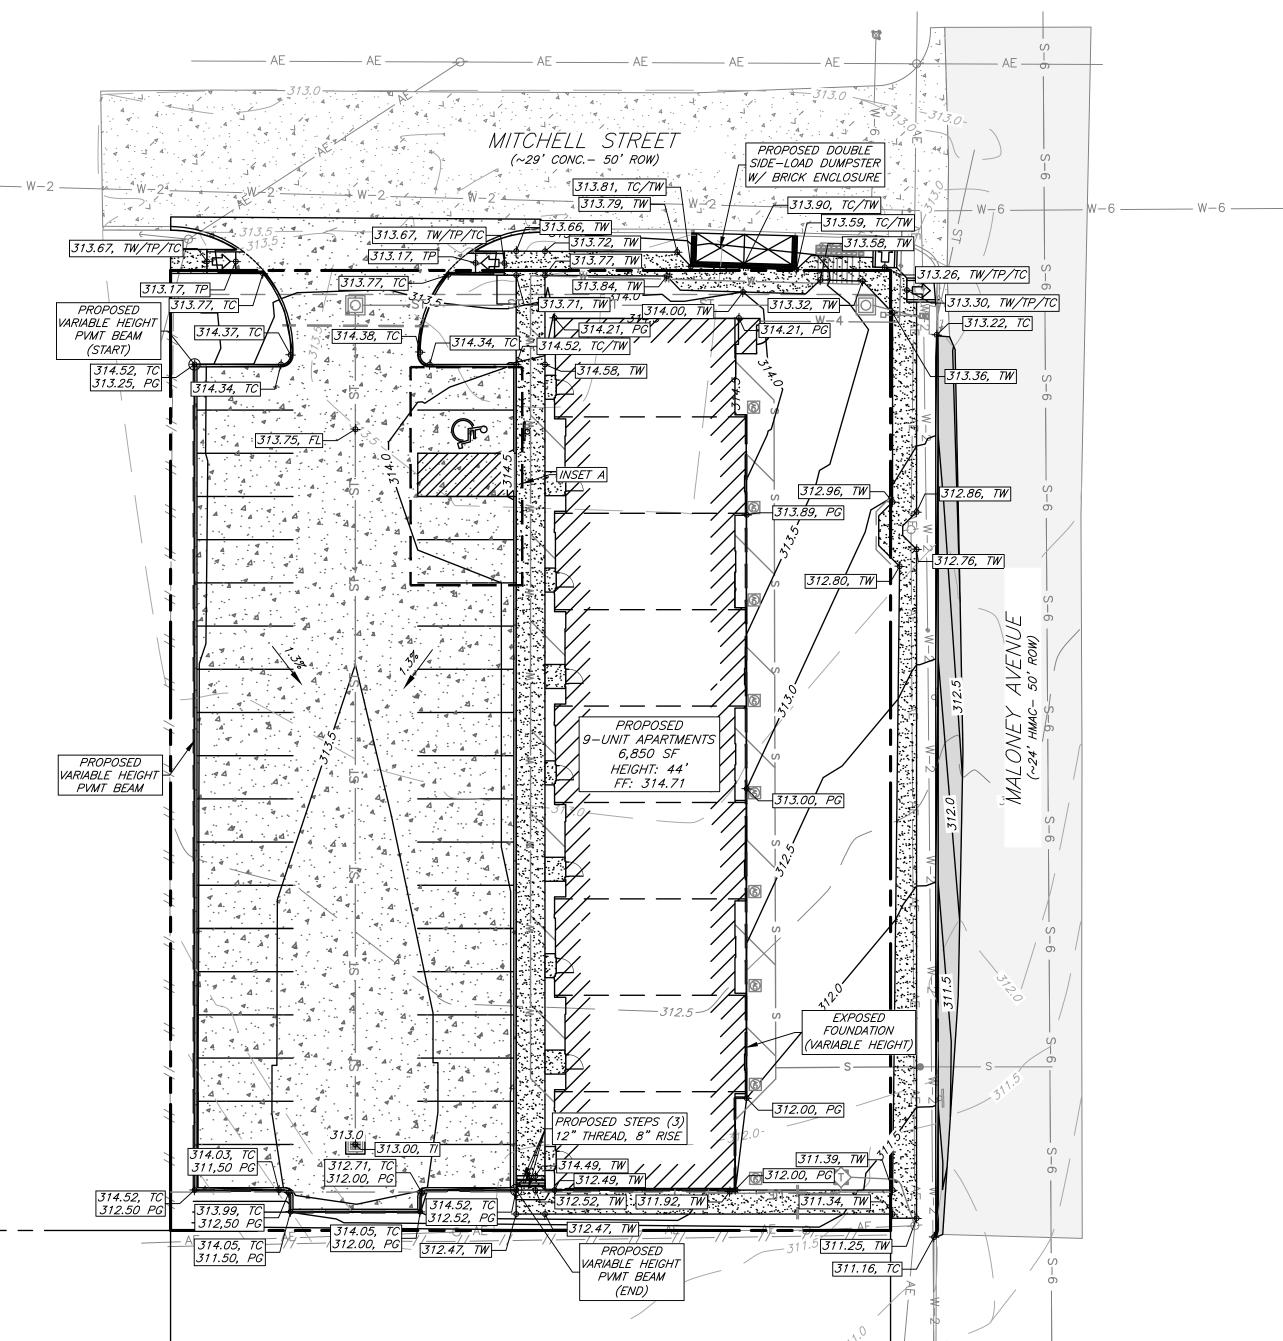

Cut/Fill Report						
Volume Summary						
lame	Depth	2d Area	Cut	Fill	Net	
	(ft)	(sq-ft)	(yards)	(yards)	(ya	rds)
Cut/Fill	N/A	32972.00	68.00	958.00	890.00	<fill></fill>
oundations	2.00	6899.00	511.04		-511.04	<cut></cut>
avment	0.33-0.67	15807.00	275.98		-275.98	<cut></cut>
otal					102.98	<fill></fill>

## Pavement & Grading Plan

General Notes:

The topography shown is from field survey data.

- 2. Refer to Final Plat for all lot dimensions and bearings.
- 3. All utilities shown are taken from the best available information based on construction utility documents obtained by J4 Engineering from City and Independent agencies and/or above ground field evidence. Shown positions may not represent as-built conditions.
- 4. The contractor shall be responsible for verifying the exact location of all existing underground utilities, whether shown on these plans or not. Notification of the utility companies 48 hours in advance of construction is required.
- 5. Contractor is responsible for field verifying existing and proposed grades prior to any construction and reporting any inconsistencies to the Owner.
- All construction shall be in accordance with the current BCS Standard Specifications, Details, and Design Guidelines for Water, Sewer, Streets, and Drainage, unless otherwise noted.
- 7. The contractor shall be responsible for the containment and proper disposal of all liquid and solid waste associated with the project and shall use all means necessary to prevent the occurrence of wind blown litter.
- 8. It is the intent of these plans to comply with all City of Bryan guidelines, specifications & details.
- 9. See Sheet C1 General Notes

PG - Proposed Grade


TC - Top of Curb
TI - Top of Inlet
TP - Top of Pavement
TW - Top of Sidewalk
FL - Flow Line

### Preliminary Plans Only Not for Construction

Existing Grade

This document is released for the purpose of interim review under the authority of Glenn Jones, P.E. 97600 on 12-Aug-24. It is not to be used for construction, bidding, or permitting purposes.

#### Released for Review

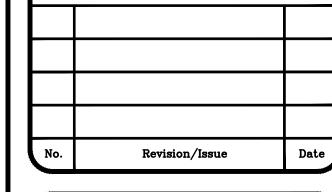

Firm Name and Address:

PO Box 5192 - Bryan, Texas - 77805

PO Box 5192 - Bryan, Texas - 77805 979-739-0567 www.J4Engineering.com Firm# 9951

Maloney
Apartments
Block 4, Lot 1R, -0.689 Acres

2700 Maloney Avenue

Bryan, Brazos County, Texas


November 2025

Scale:

As Noted


CB


C3

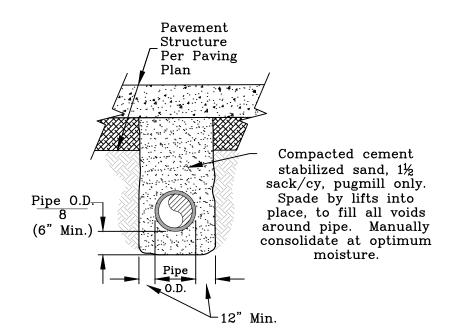


The trench bottom shall be graded so as to provide uniform and continuous support for the pipe barrel between bell holes

Bedding and Trench Backfill for PVC Pipe — Structural Areas

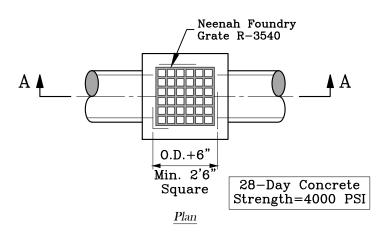

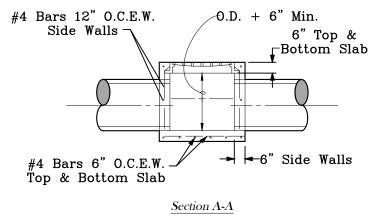

Grate Inlet Detail N.T.S

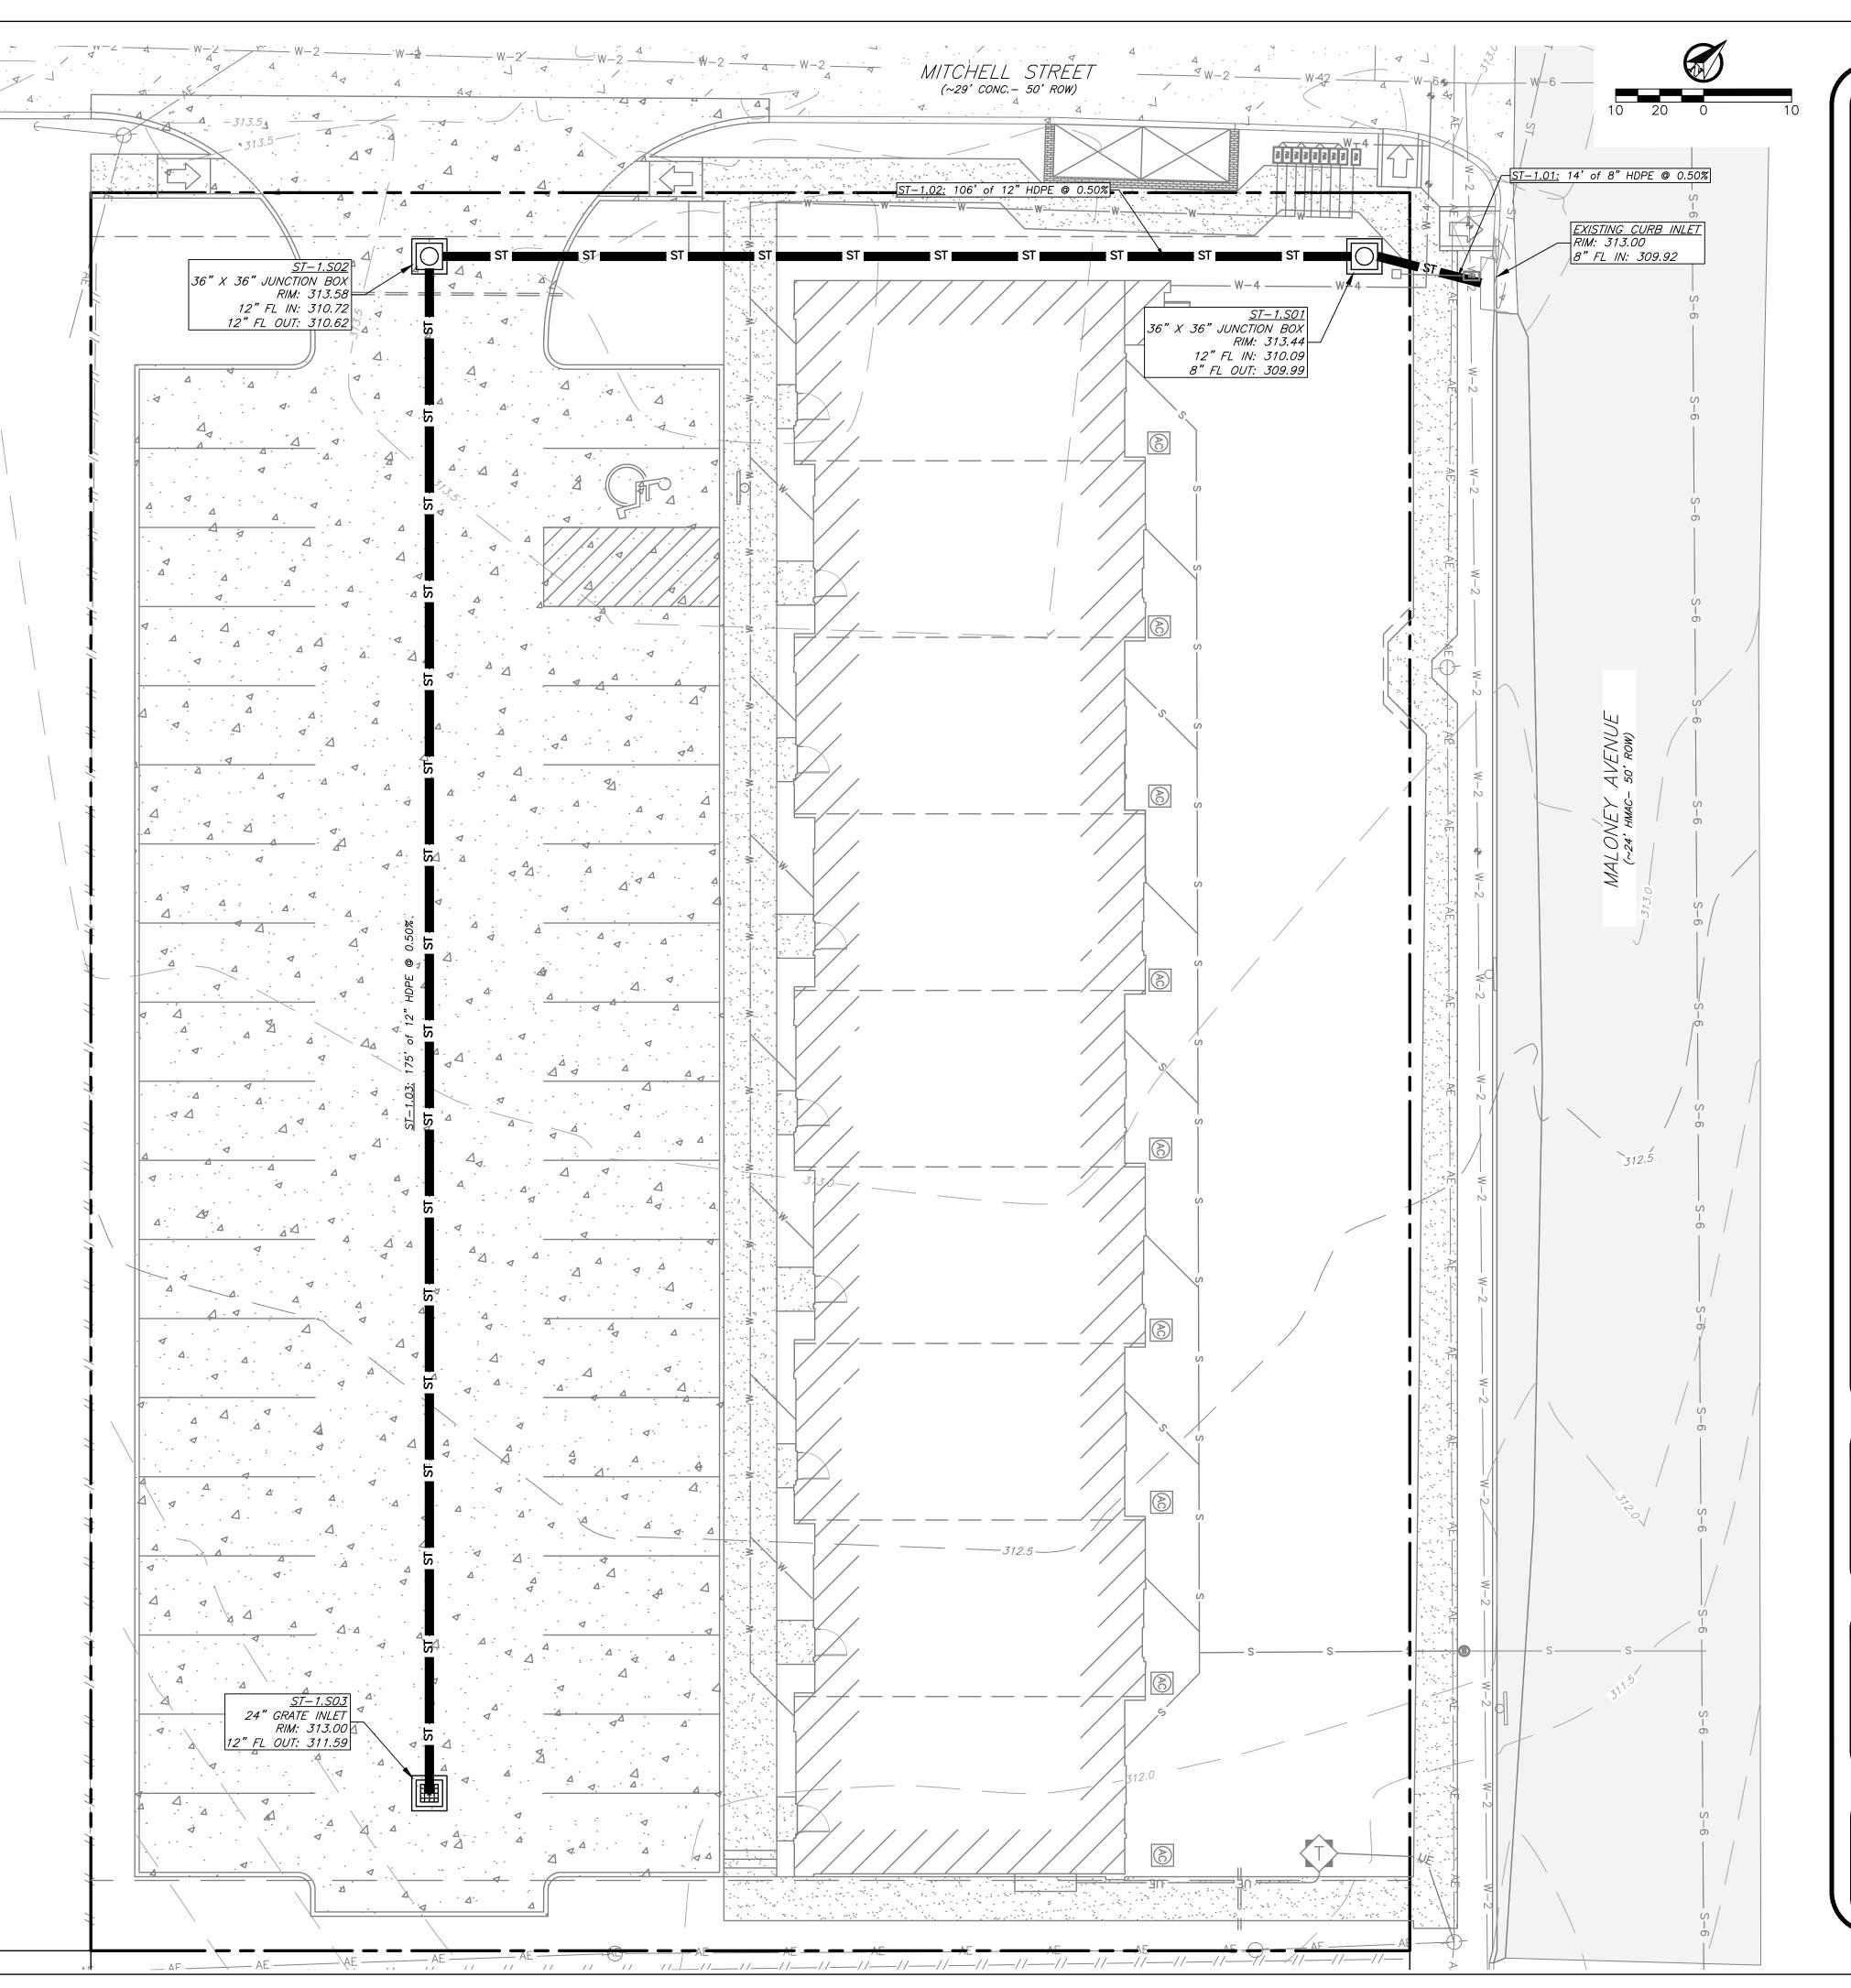


Drainage Plan

General Notes:

Preliminary Plans Only Not for Construction

This document is released for the purpose of interim review under the authority of Glenn Jones, P.E. 97600 on 12-Aug-24. It is not to be used for construction, bidding, or permitting purposes.

Released for Review

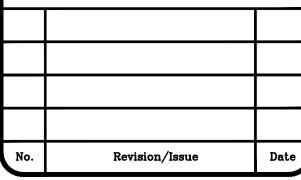

rm Name and Address:



PO Box 5192 - Bryan, Texas - 77805 979-739-0567 www.J4Engineering.com Firm# 9951

Maloney

Apartments

Block 4, Lot 1R, -0.689 Acres
2700 Maloney Avenue

Bryan, Brazos County, Texas

Date:
November 2025

Scale:
As Noted

Drawn By:
CB

#### Landscape Notes:

All landscaping plant material shall be guaranteed for a period of thirty days from the date of installation by contractor. After thirty days, the owner will be responsible for maintenance of all landscaping.

All trees shall be provided as container grown trees.


- The property owner is responsible for regular weeding, mowing, fertilizing, and other maintenance of all plantings following acceptance from Contractor.
  The required landscaping must be maintained in a healthy, growing condition at all times.
- Plant material shown here is represented at its mature size. Plantings to be installed will be significantly smaller than those shown and should not be expected to reach maturity for several years dependant on growing conditions.
- Contractor is to seed all disturbed areas left unpaved and guarantee coverage of vegetation until establishment of grass. Grass type shall be Bermuda grass or Rye/Bermuda mixture.
- All water meters, hydrants, valves, manholes, and cleanouts, on or adjacent to the property, must remain accessible during construction and upon the completion of necessary grading and landscaping.
- "Cal." indicates caliper at 12" above the ground. Multi-trunk trees' caliper is measured with the single, largest cane.
- Existing Trees used for landscape credit must have a minimum trunk diameter of four and one-half inches or larger and be in a healthy physical state. Should existing trees used for landscape credit die, they shall be replaced with new trees according to the requirements of section 62-429(a)(2)c. Existing trees with a trunk diameter less than four and one-half inches may be given the same landscape credit as that given newly planted trees with similar characteristics.
- Replacement of dead landscaping shall occur within 90 days of notification. Replacement material must be of similar character as the dead landscaping. Failure to replace dead landscapeing as required by the zoning official or his/her designee, shall constitute a violation of this article subject to the general penalty provisions of City Code section 1-14.
- 10. To ensure the growth of trees in end islands, a minimum 24-inch soil depth and 250 cubic feet of appropriate planting medium is required per tree, with topsoil mounded to a center height.

#### Landscape Analysis:


Construction Activities: Disturbed Area (Parking, Pavement, Side	ewalk, Structure
Net Total= (70	21,103 SF ).3% Impervious)
Requirements:	
Disturbed Area 21,103 SF @ 15% = Net Total=	3,166 SF 3,166 SF


Provided:		
Proposed Canopy Trees		
8 @ 200 SF =	1,600	S
Proposed Non-Canopy Trees		
20 @ 100 SF =	2,000	S
Net Total=	3,600	S

	Symbol	Qty.	Common Name	Botanical Name	Size
J4E Project #25-047	60000000000000000000000000000000000000	8	Cedar Elm	Ulmus crassifolia	>3" cal.
		20	Crepe Myrtle	Lagerstroemia indica	1½" cal.

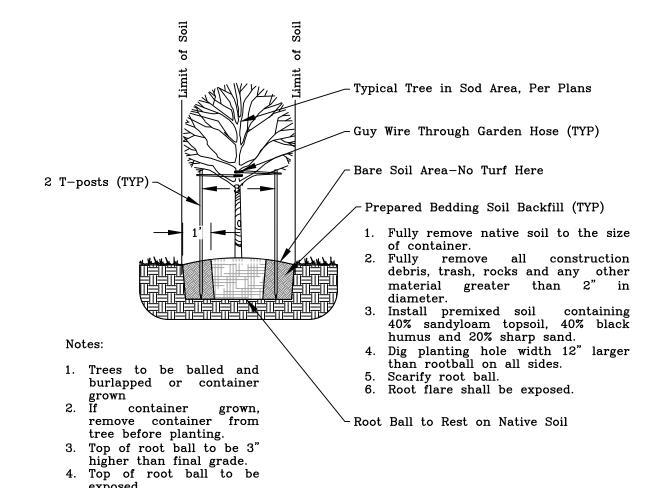

Tree Staking & Planting

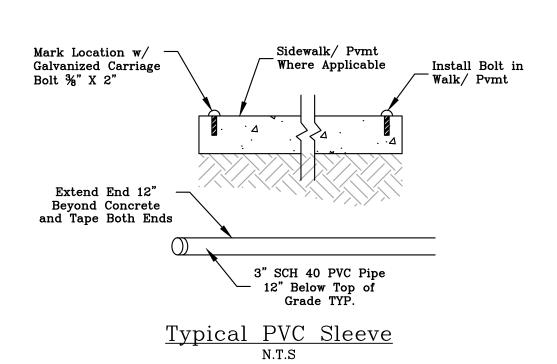

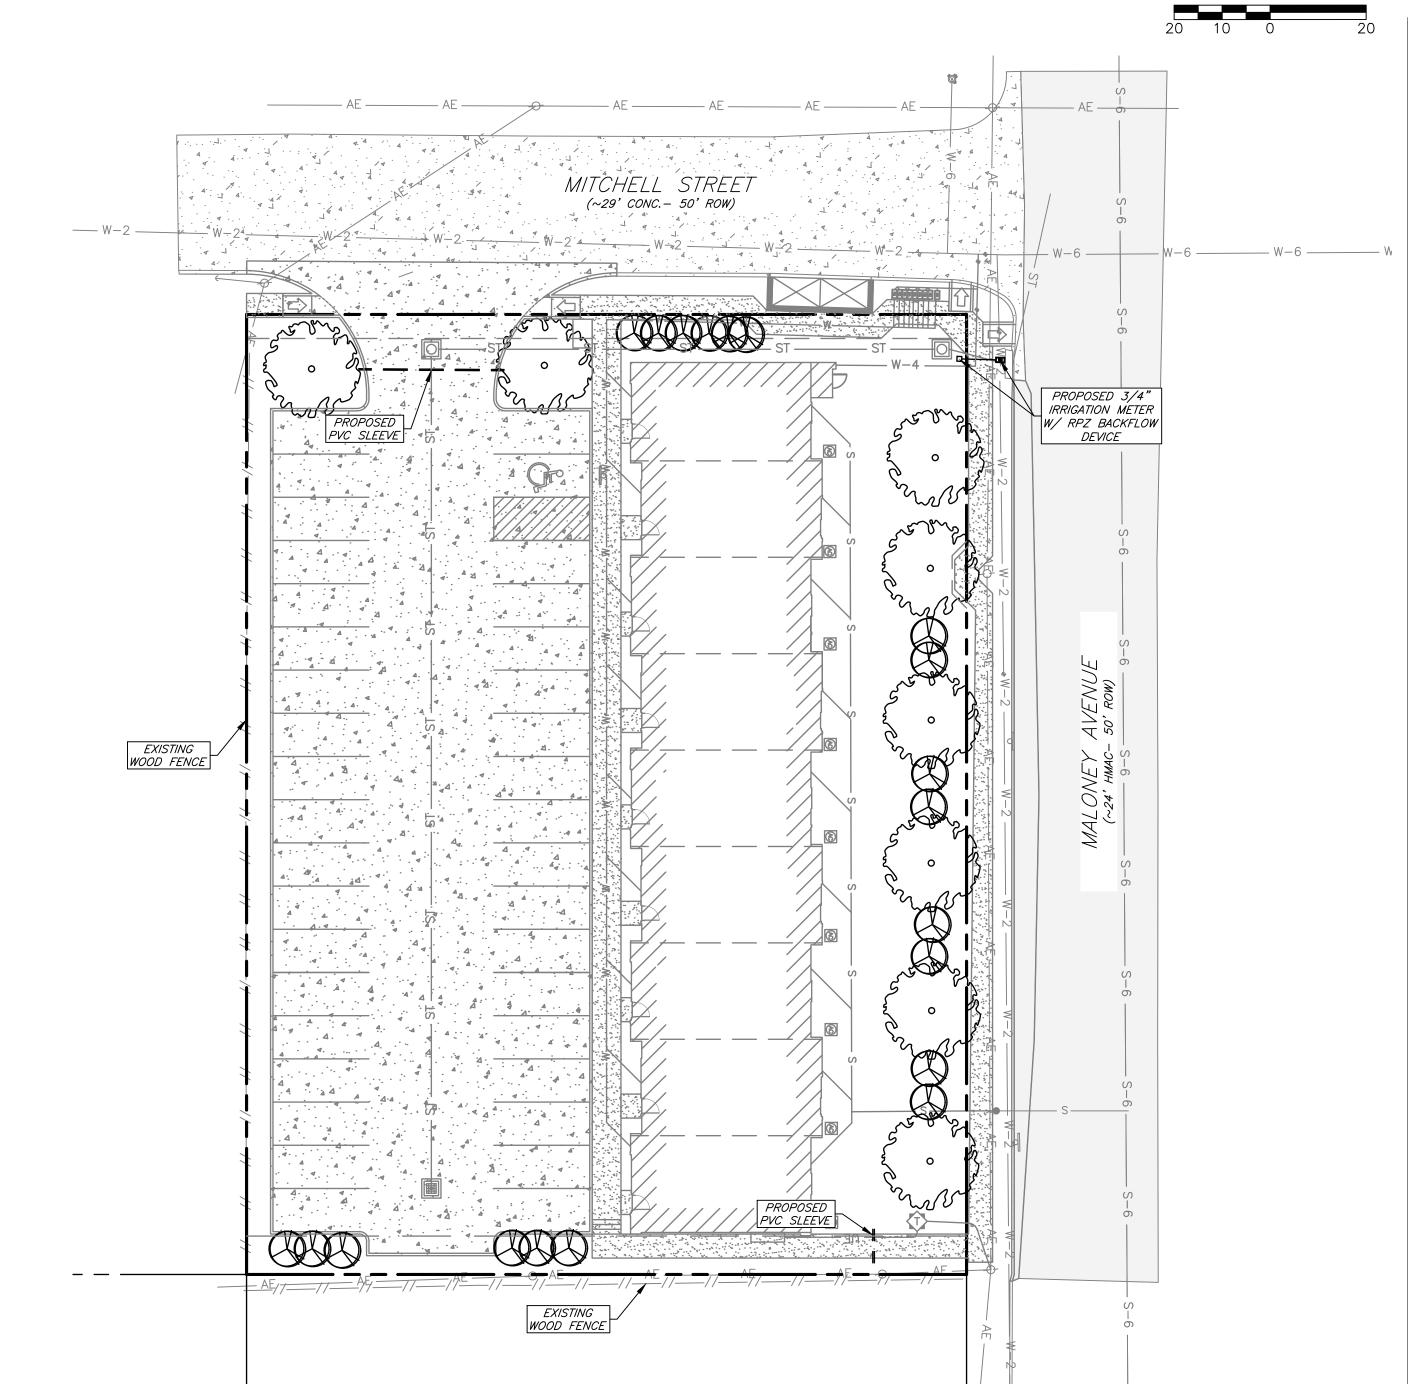

### Landscape Plan

General Notes:

- An irrigation system to service all new plantings will be installed by a certified installer prior to a certificate of occupancy being
- Irrigation system must protected by either a pressure vacuum breaker, reduced pressure principle back flow device, or a double-check back flow device and installed as per city ordinance
- All backflow devices must be installed and tested upon installation as per city ordinance
- 100% coverage of groundcover, decorative paving, decorative rock(not loose)or a perennial grass is required in parking lot islands, swales and drainage areas, the parking lot setback, rights-of-way, and adjacent property disturbed during construction.
- It is the intent of these plans to comply with all City of Bryan guidelines, specifications, & details.
- See Sheet C1-General Notes.

#### Preliminary Plans Only Not for Construction

This document is released for the purpose of interim review under the authority of Glenn Jones, P.E. 97600 on 12-Aug-24. It is not to be used for construction, bidding, or permitting purposes.

#### Released for Review

3	No.	Revision/Issue	Date



*PO Box 5192 - Bryan, Texas - 77805 979-739-0567 www.J4Engineering.com* Firm# 9951


t Name and Address:


Maloney *Apartments* Block 4, Lot 1R, -0.689 Acres


2700 Maloney Avenue


Bryan, Brazos County, Texas


November 2025 As Noted CB

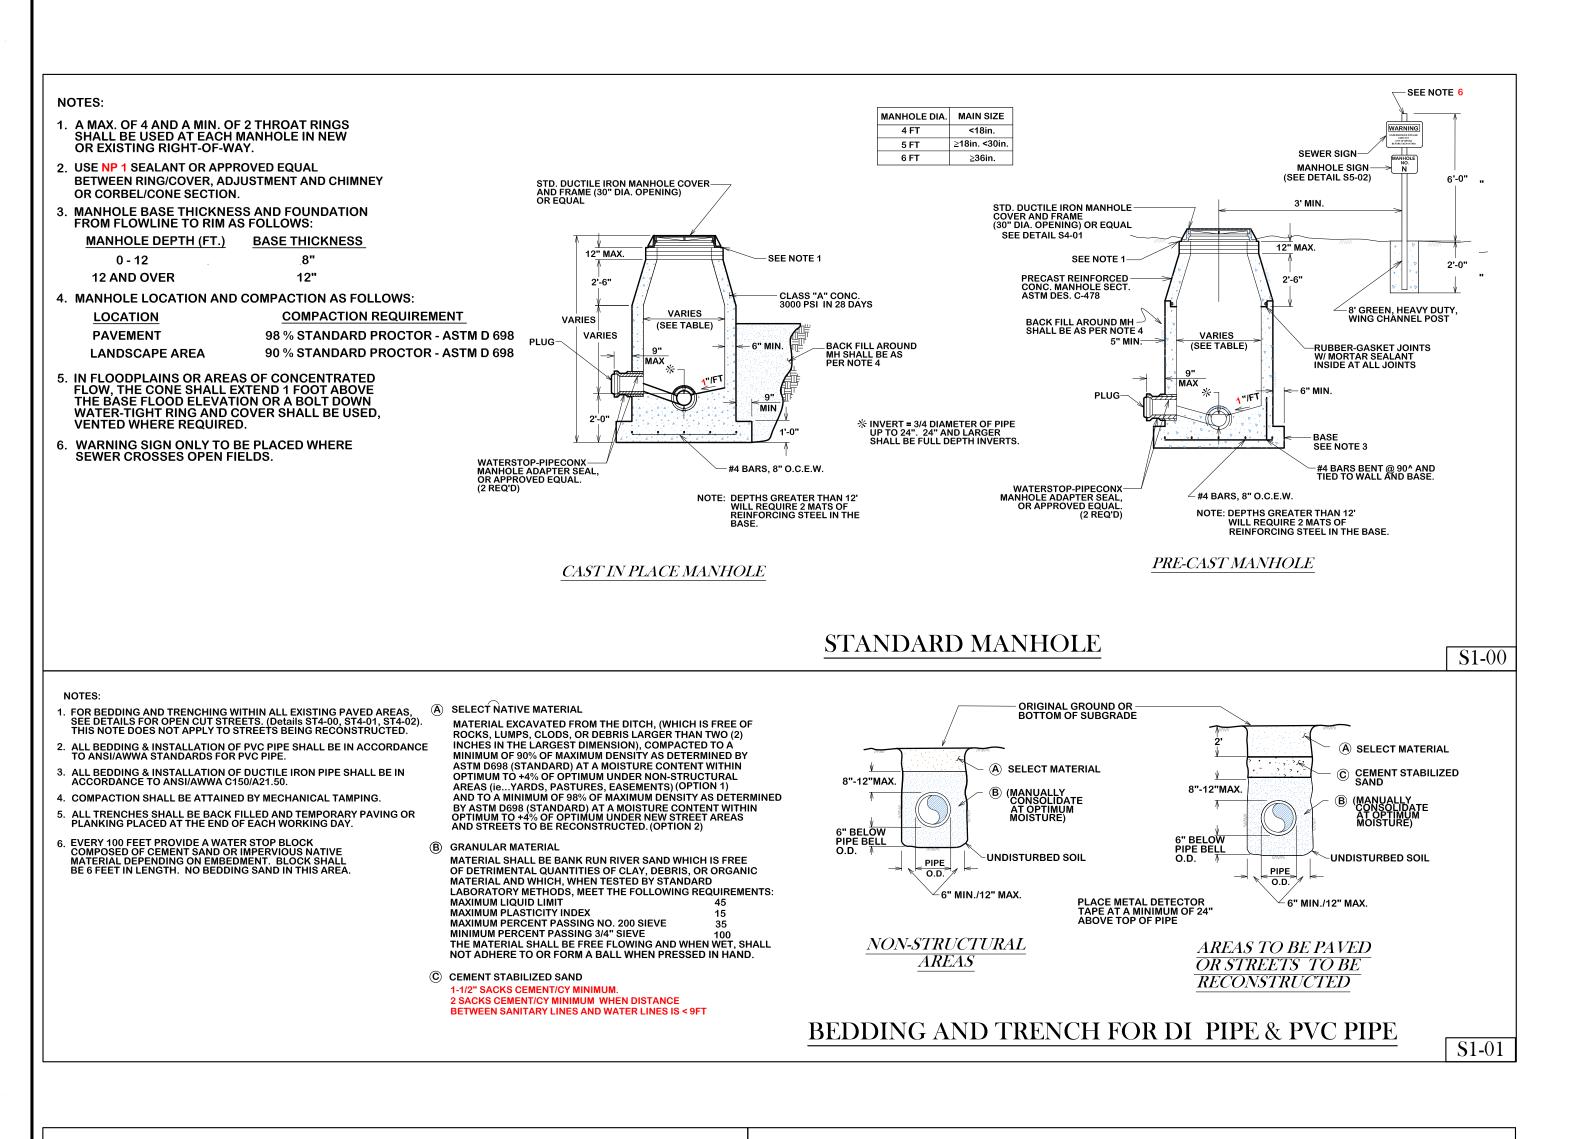

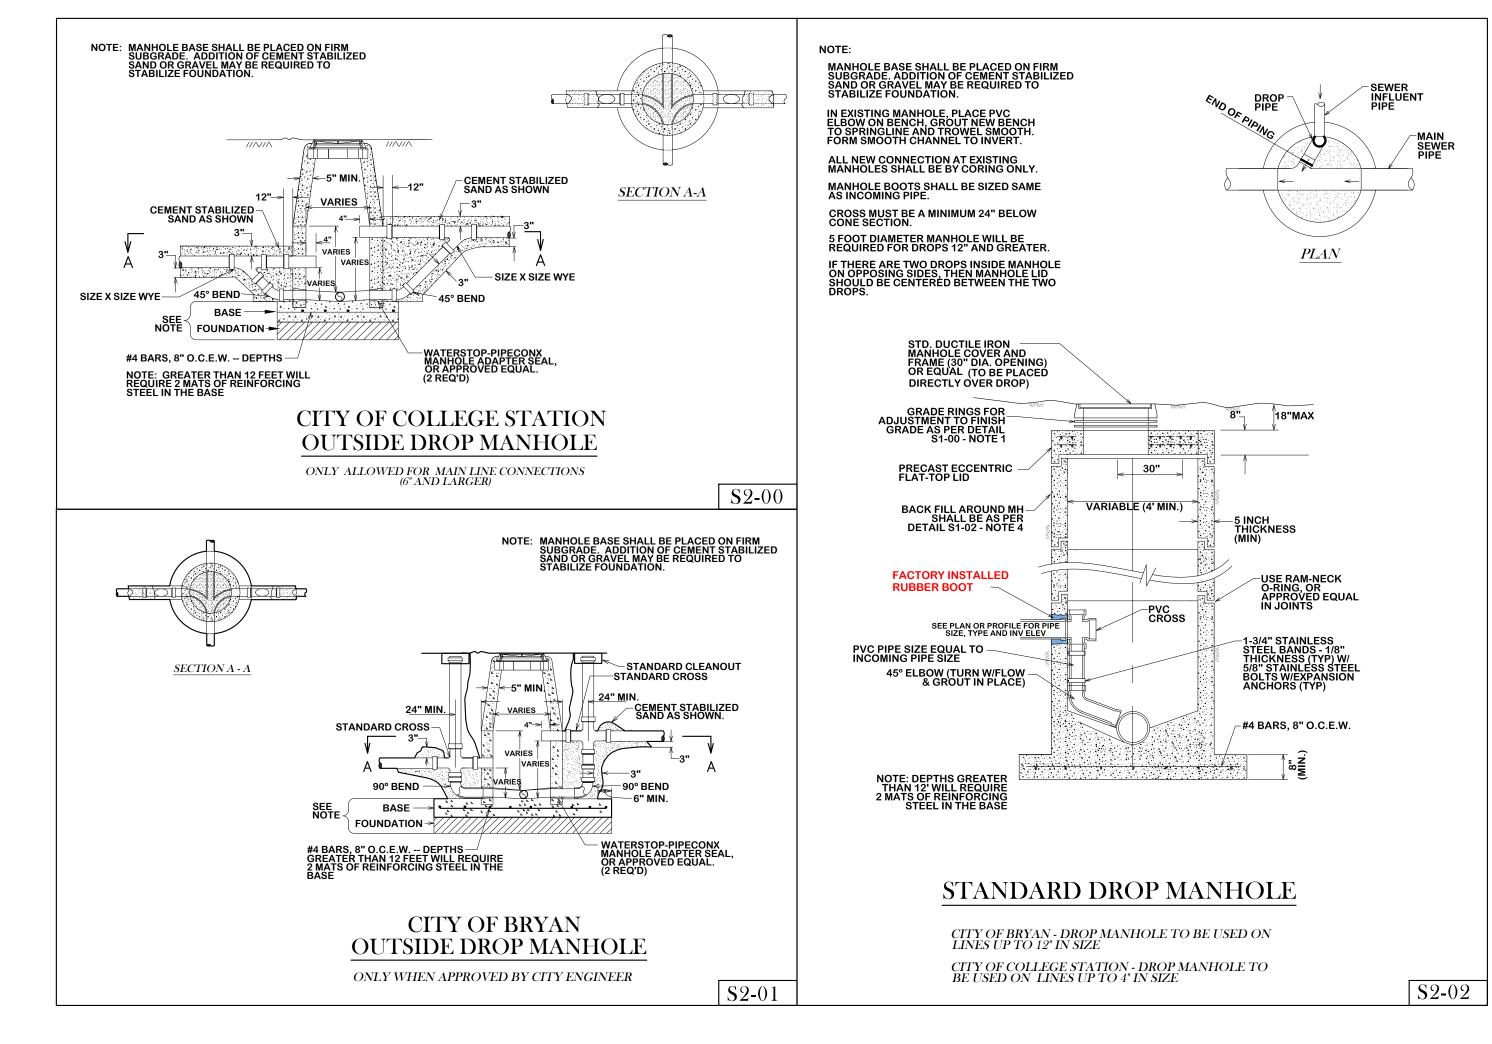

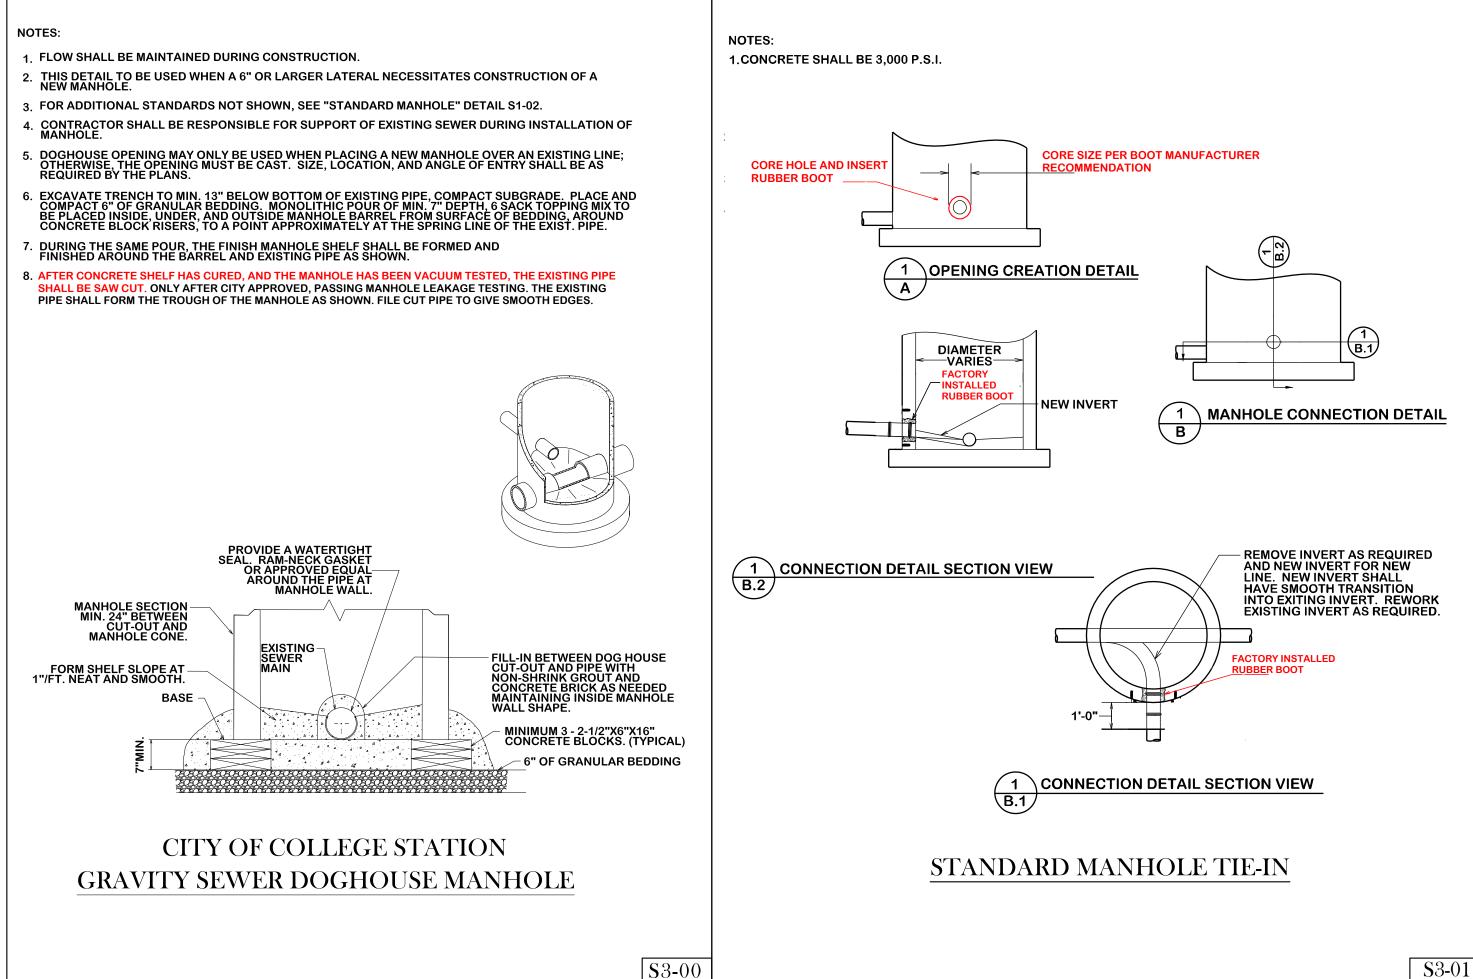


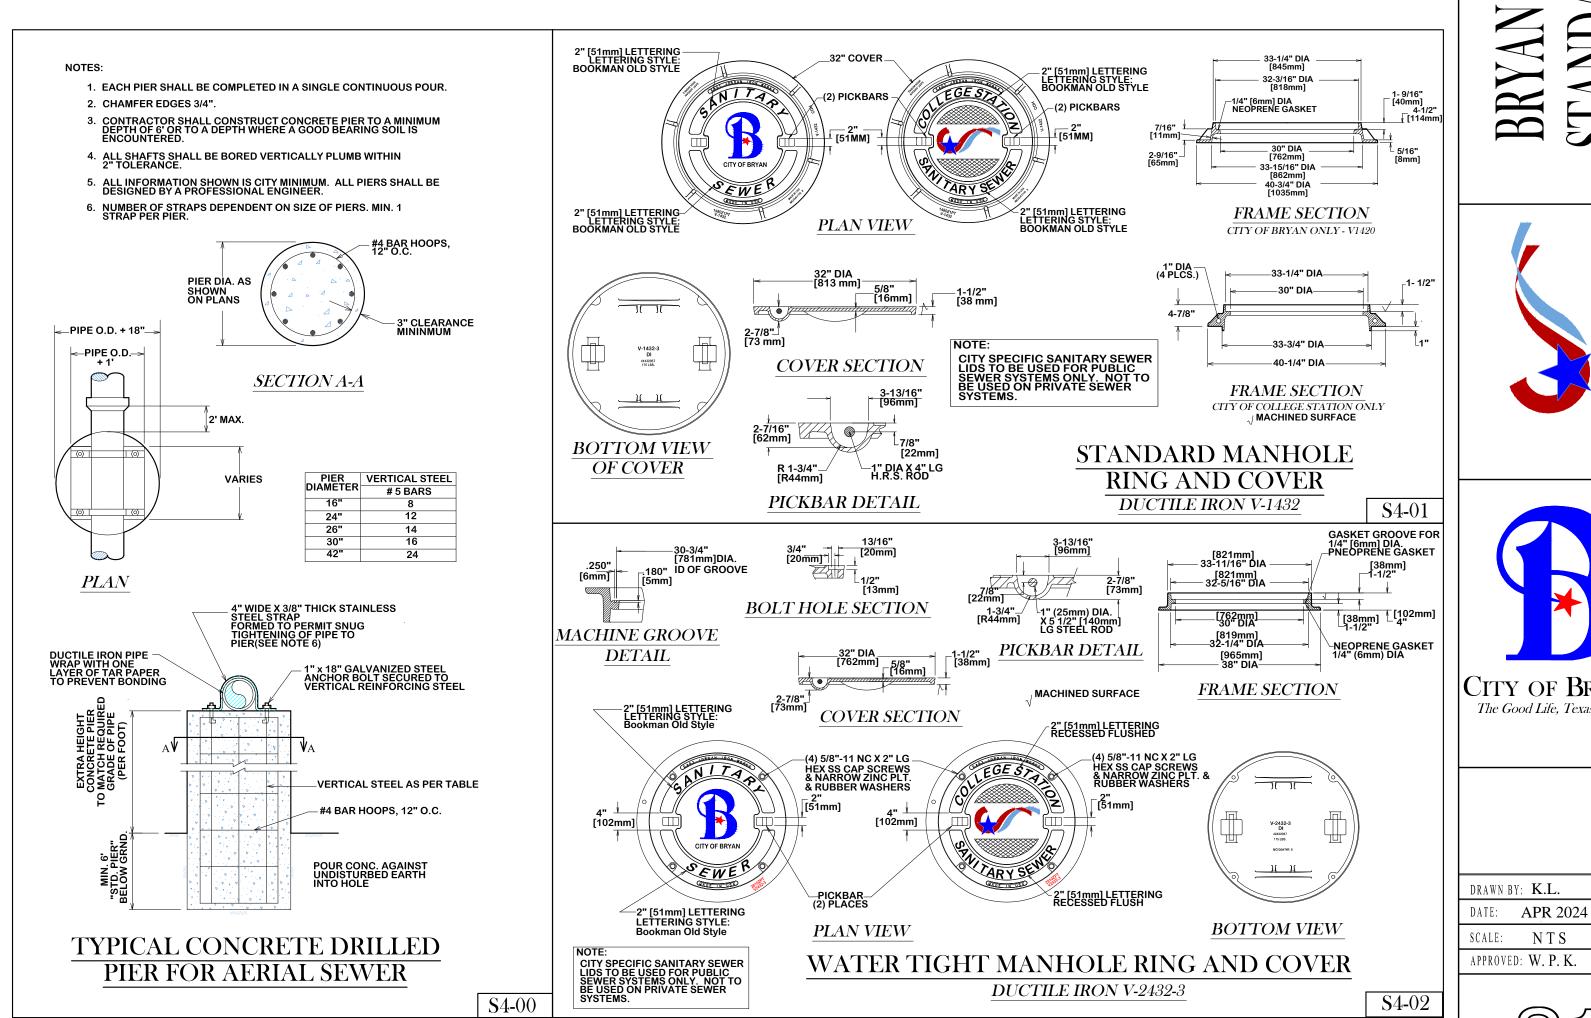


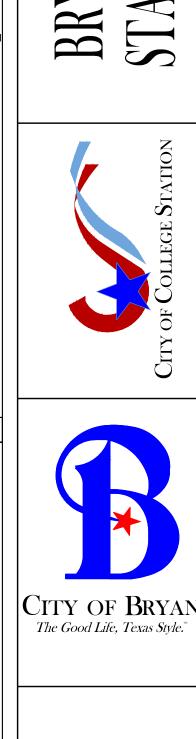



 $\bigcirc$ 

SHEET 1 OF 2

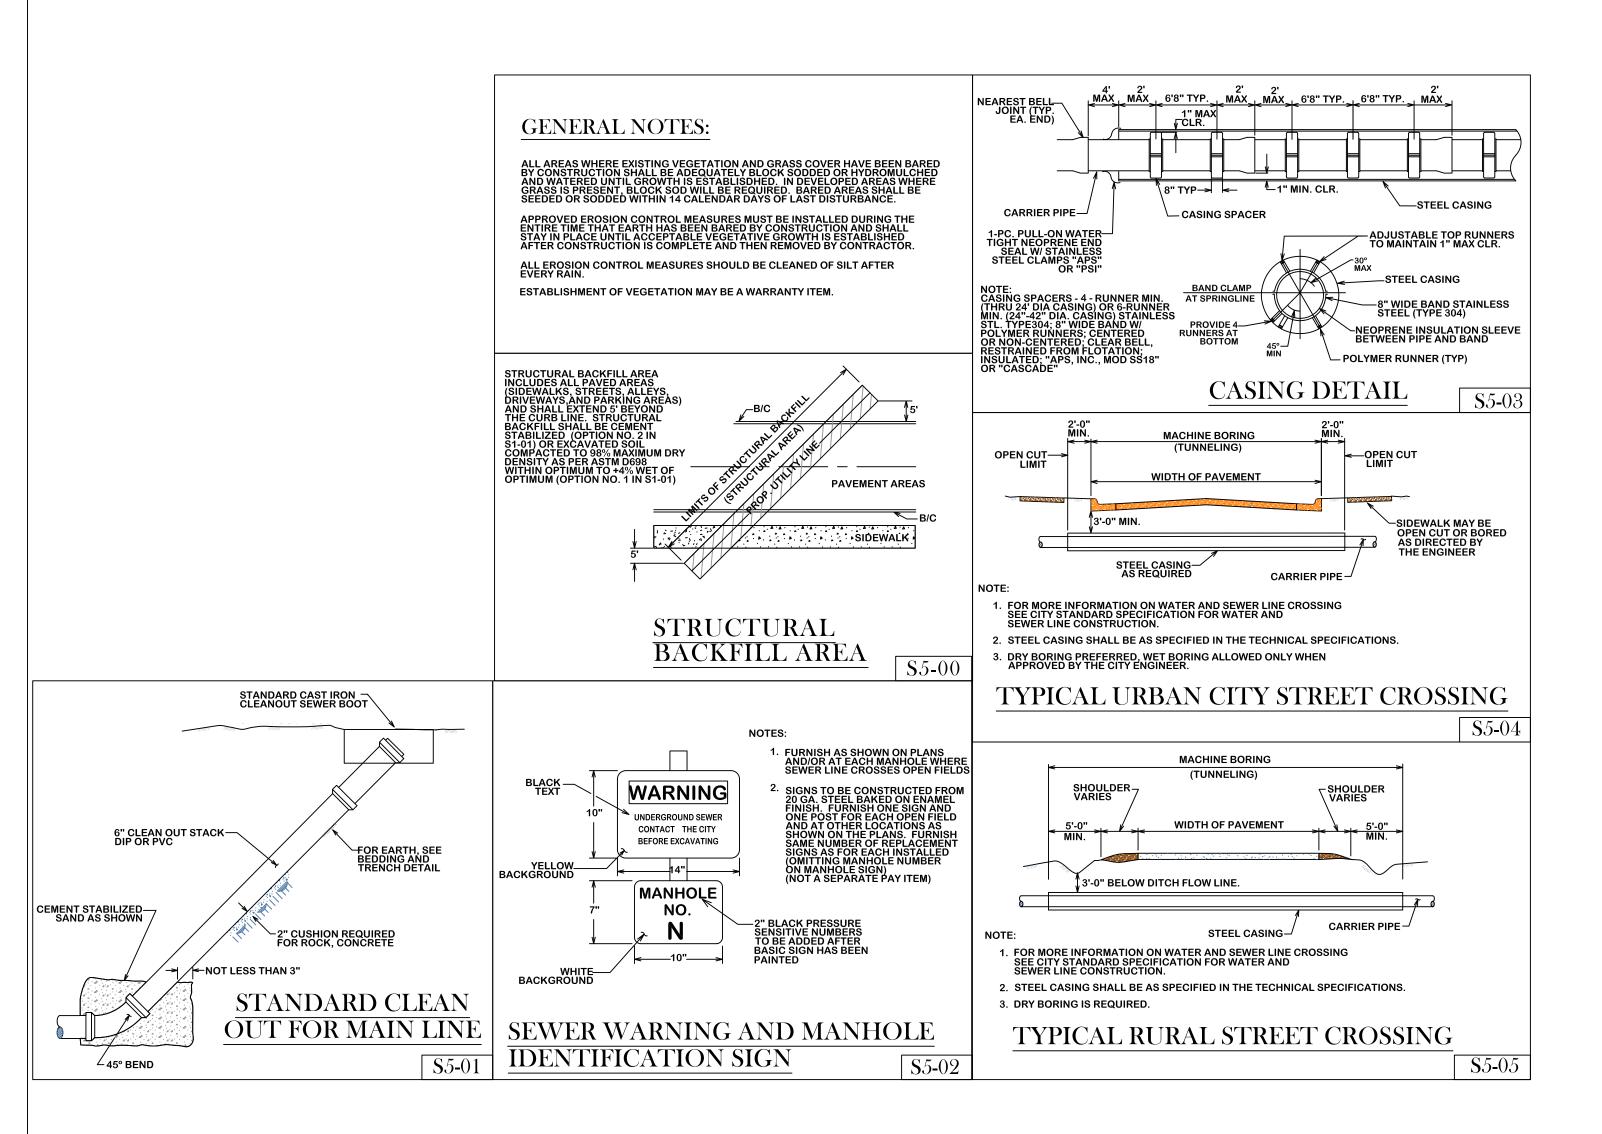

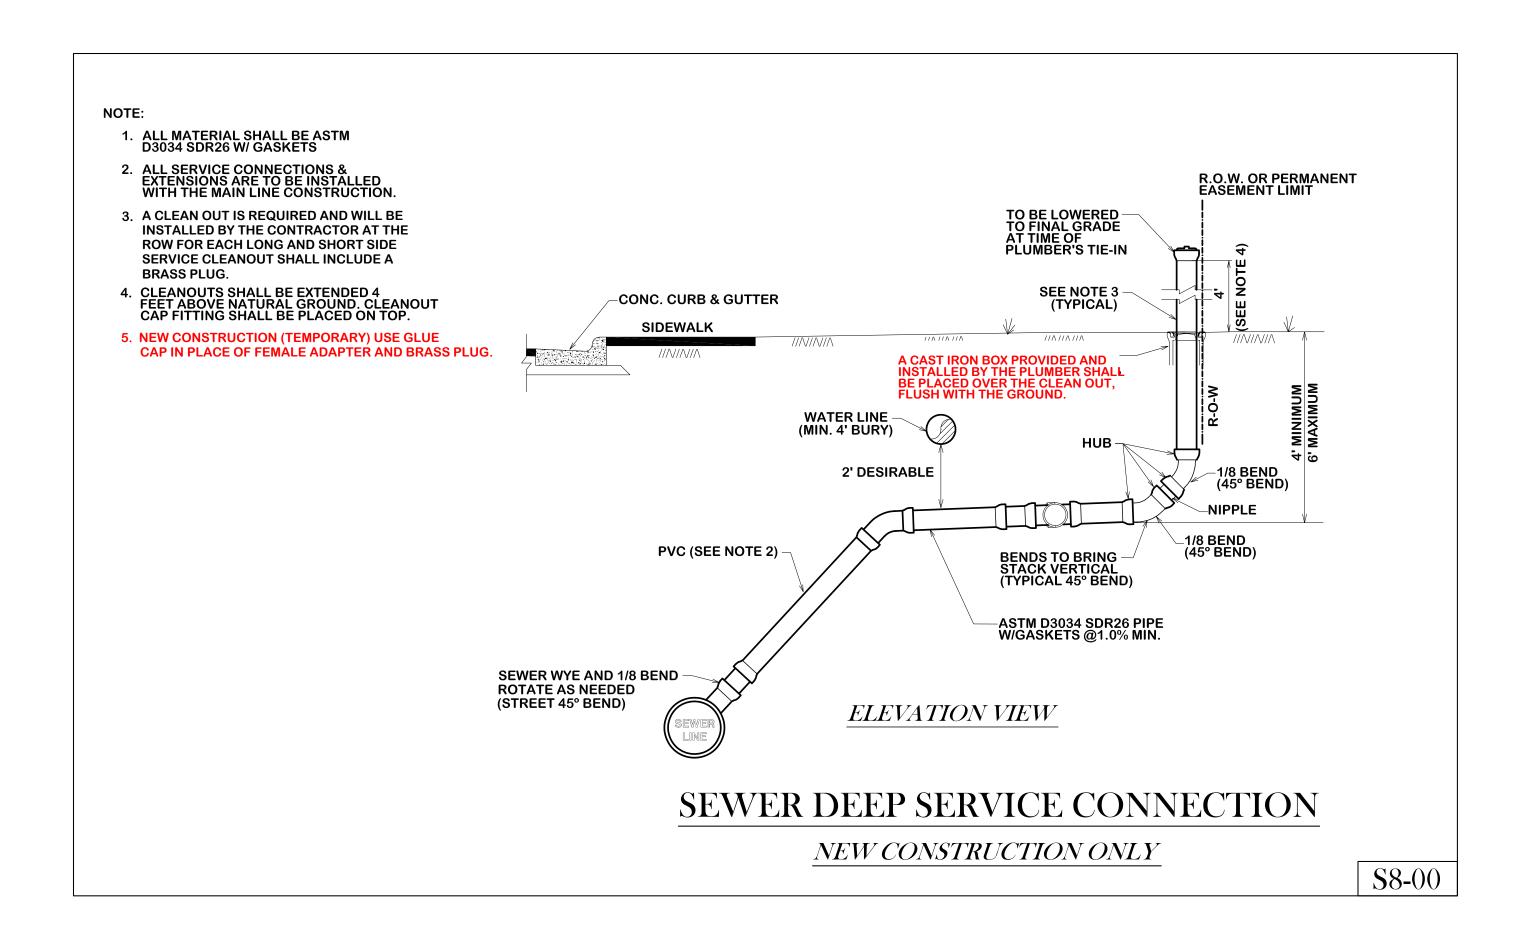

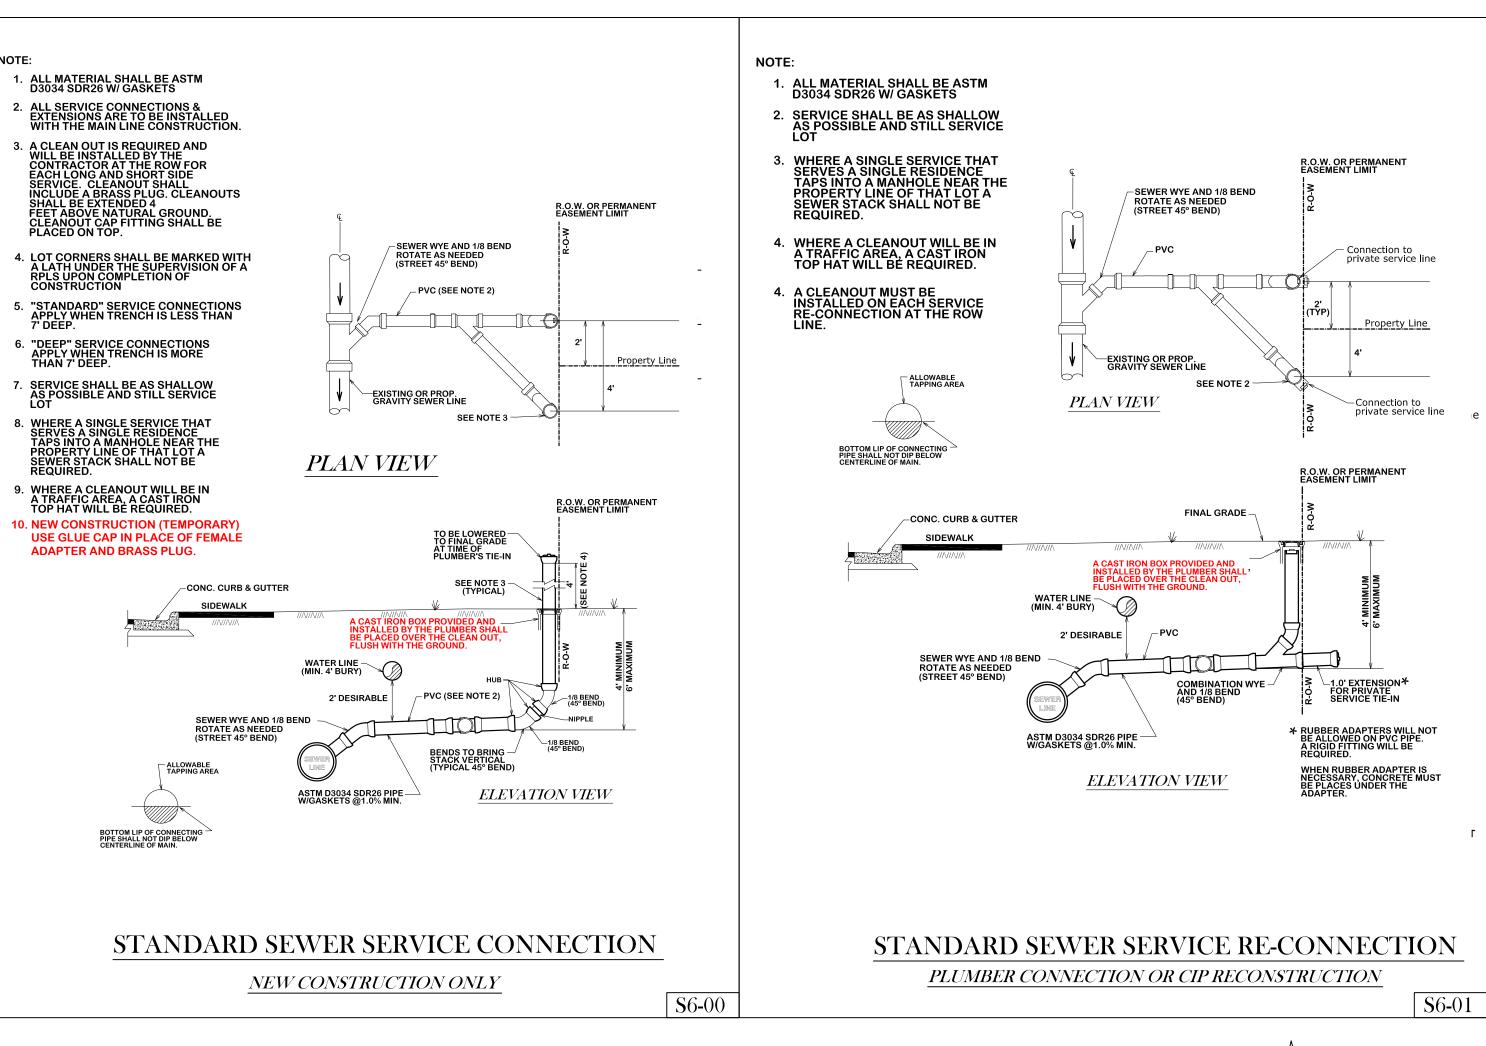

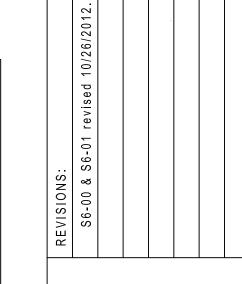

AYAN - COLLEGE STATION ANDARD SEWER DETAILS

BRY






DRAWN BY: K.L.


DATE: APR 2024


SCALE: N T S


APPROVED: W. P. K.

SHEET 2 OF 2

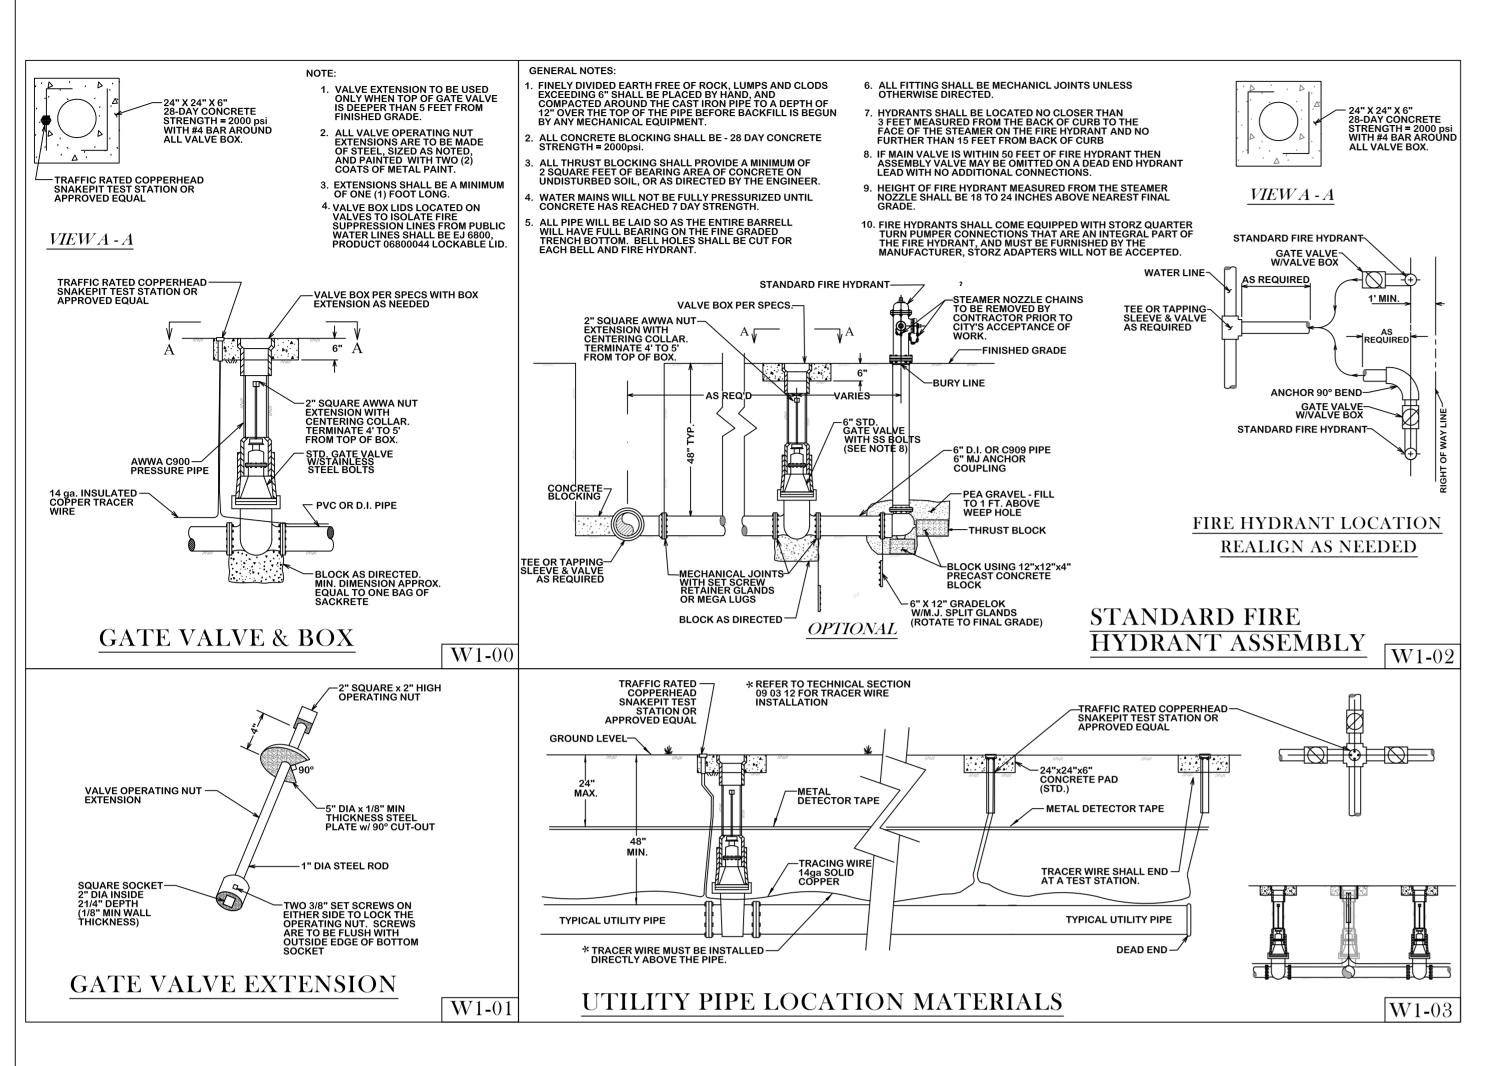

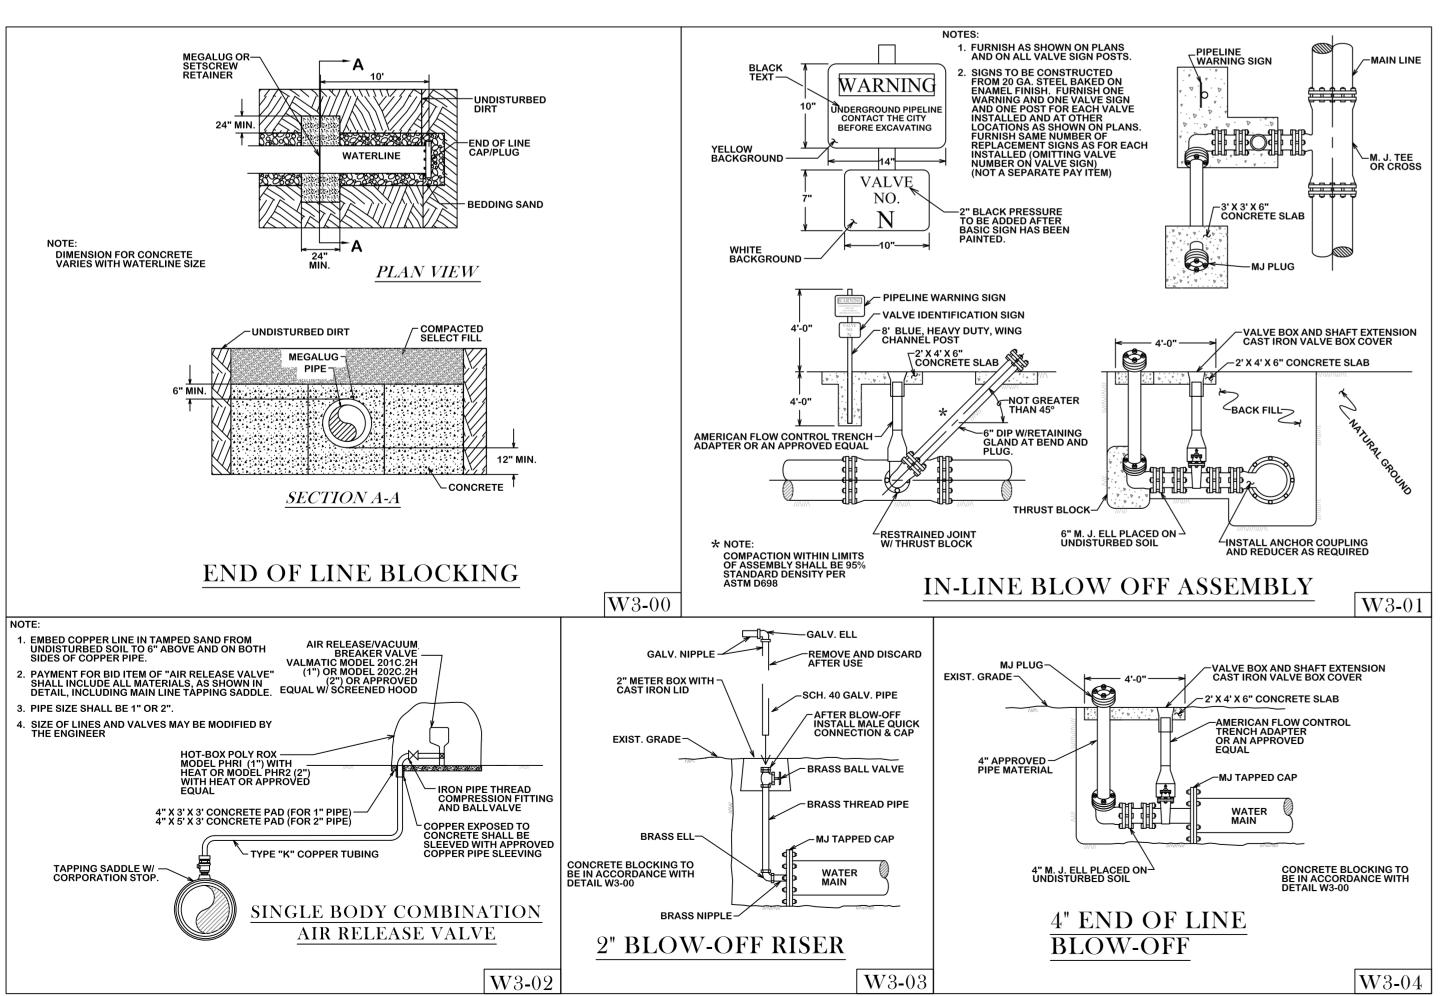

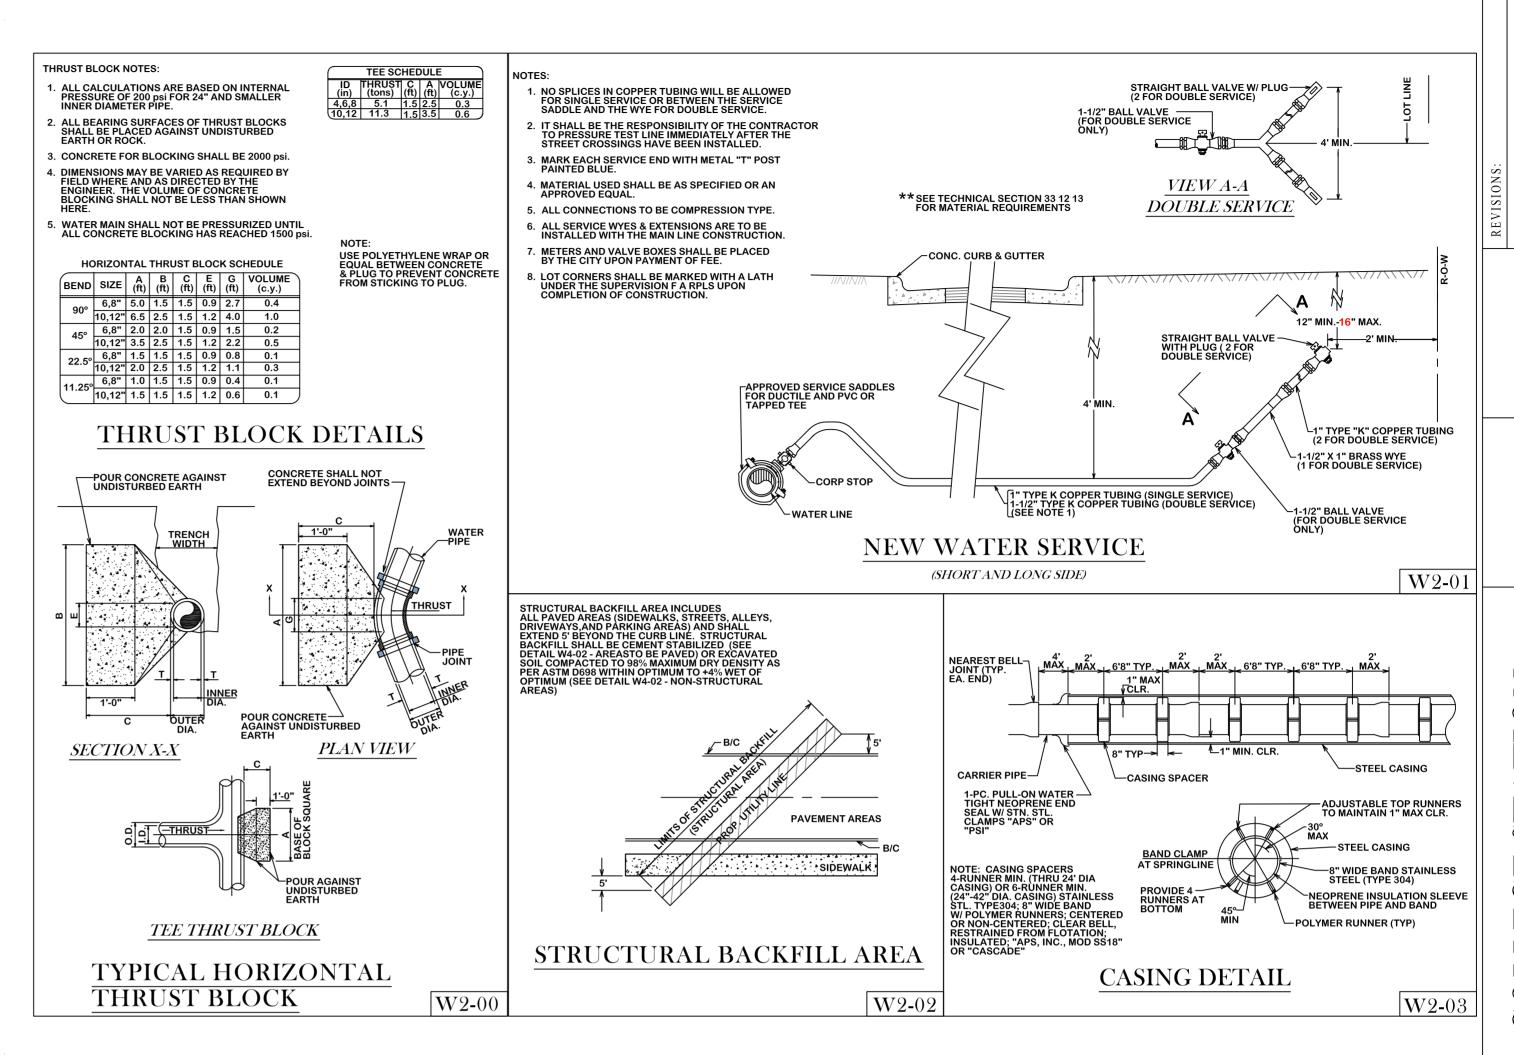

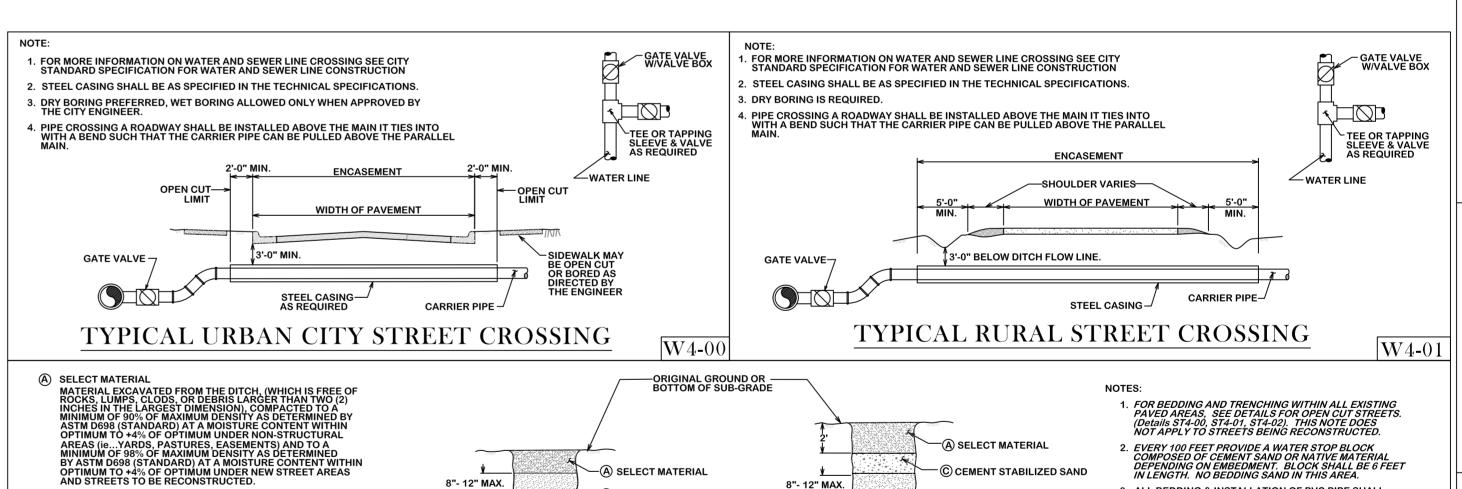

PLACE METAL DETECTOR TAPE AT A MINIMUM OF 24" ABOVE TOP OF PIPE

BEDDING AND TRENCH FOR DI PIPE & PVC PIPE

─® (MANUALLY CONSOLIDATE AT OPTIMUM MOISTURE)

NON -STRUCTURAL

*AREAS* 

**B** GRANULAR MATERIAL

MAXIMUM LIQUID LIMIT

© CEMENT STABILIZED SAND

MAXIMUM PLASTICITY INDEX

MAXIMUM PERCENT PASSING NO. 200 SIEVE

2 SACKS CEMENT/CY MINIMUM WHEN DISTANCE

BETWEEN WATER LINES AND SANITARY LINES IS < 9FT

MINIMUM PERCENT PASSING 3/4" SIEVE

MATERIAL SHALL BE BANK RUN RIVER SAND WHICH IS FREE

OF DETRIMENTAL QUANTITIES OF CLAY, DEBRIS, OR ORGANIC MATERIAL AND WHICH, WHEN TESTED BY STANDARD

LABORATORY METHODS, MEET THE FOLLOWING REQUIREMENTS

THE MATERIAL SHALL BE FREE FLOWING AND WHEN WET, SHALL

NOT ADHERE TO OR FORM A BALL WHEN PRESSED IN HAND.

B (MANUALLY CONSOLIDATE AT OPTIMUM MOISTURE)

3. ALL BEDDING & INSTALLATION OF PVC PIPE SHALL BE IN ACCORDANCE WITH ANSI/AWWA STANDARDS FOR PVC PIPE.

4. ALL BEDDING & INSTALLATION OF DUCTILE IRON PIPE SHALL BE IN ACCORDANCE WITH ANSI/AWWA C150/A21.50

COMPACTION SHALL BE ATTAINED BY MECHANICAL TAMPING.
 RELATIVE COMPACTION SHALL BE TESTED IN THE PRESENCE OF THE CITY ENGINEER.

NDISTURBED SOI

✓ 6" MIN./12" MAX

AREAS TO BE PAVED

OR STREETS TO BE

RECONSTRUCTED

7. DUST RESULTING FROM THE CONTRACTOR'S PERFORMANCE OF THE WORK, EITHER INSIDE OR OUTSIDE THE RIGHT-OF-WAY, SHALL BE CONTROLLED BY THE CONTRACTOR.

8. ALL TRENCHES SHALL BE BACK FILLED AND TEMPORARY PAVING OR PLATING PLACED AT THE END OF EACH WORKING DAY.

#### GENERAL NOTES:

ALL AREAS WHERE EXISTING VEGETATION AND GRASS COVER HAVE BEEN BARED BY CONSTRUCTION SHALL BE ADEQUATELY BLOCK SODDED OR HYDROMULCHED AND WATERED UNTIL GROWTH IS ESTABLISHED. IN DEVELOPED AREAS WHERE GRASS IS PRESENT, BLOCK SOD WILL BE REQUIRED. BARED AREAS SHALL BE SEEDED OR SODDED WITHIN 14 CALENDAR DAYS OF LAST DISTURBANCE.

APPROVED EROSION CONTROL MEASURES MUST BE INSTALLED DURING THE ENTIRE TIME THAT EARTH HAS BEEN BARED BY CONSTRUCTION AND SHALL STAY IN PLACE UNTIL ACCEPTABLE VEGETATIVE GROWTH IS ESTABLISHED AFTER CONSTRUCTION IS COMPLETE AND THEN REMOVED BY CONTRACTOR.

COMPLETE AND THEN REMOVED BY CONTRACTOR.

ALL EROSION CONTROL MEASURES SHOULD BE CLEANED OF SILT AFTER EVERY RAIN.

ESTABLISHMENT OF VEGETATION MAY BE A WARRANTY ITEM.

DRAWN BY:
DATE:
SCALE: N T S
APPROVED:

CITY OF BRYAN

The Good Life, Texas Style.


|W4-02|


\_\_\_


\_\_\_




K.L. APR 2024

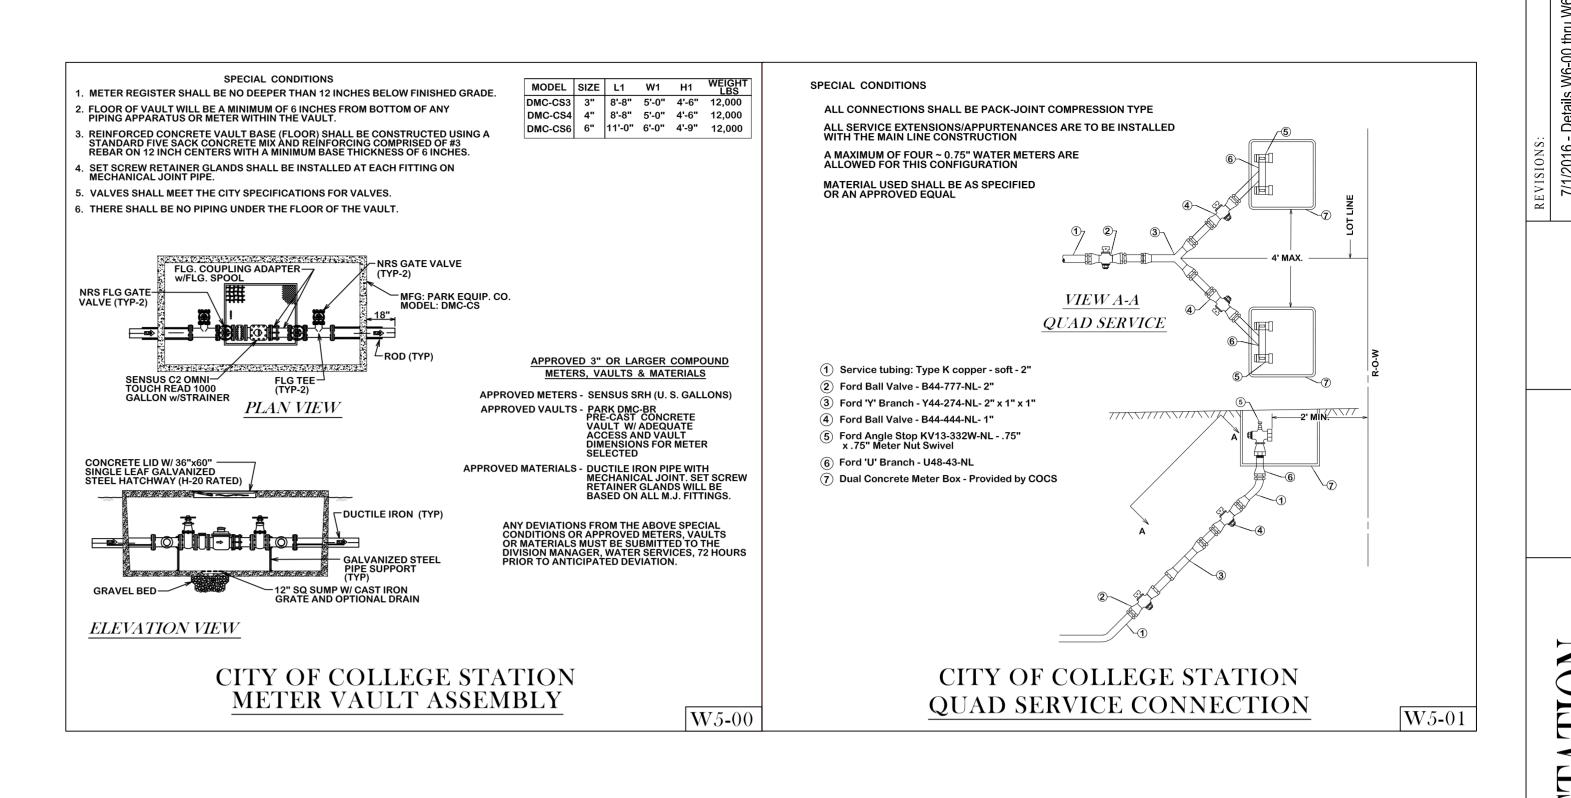


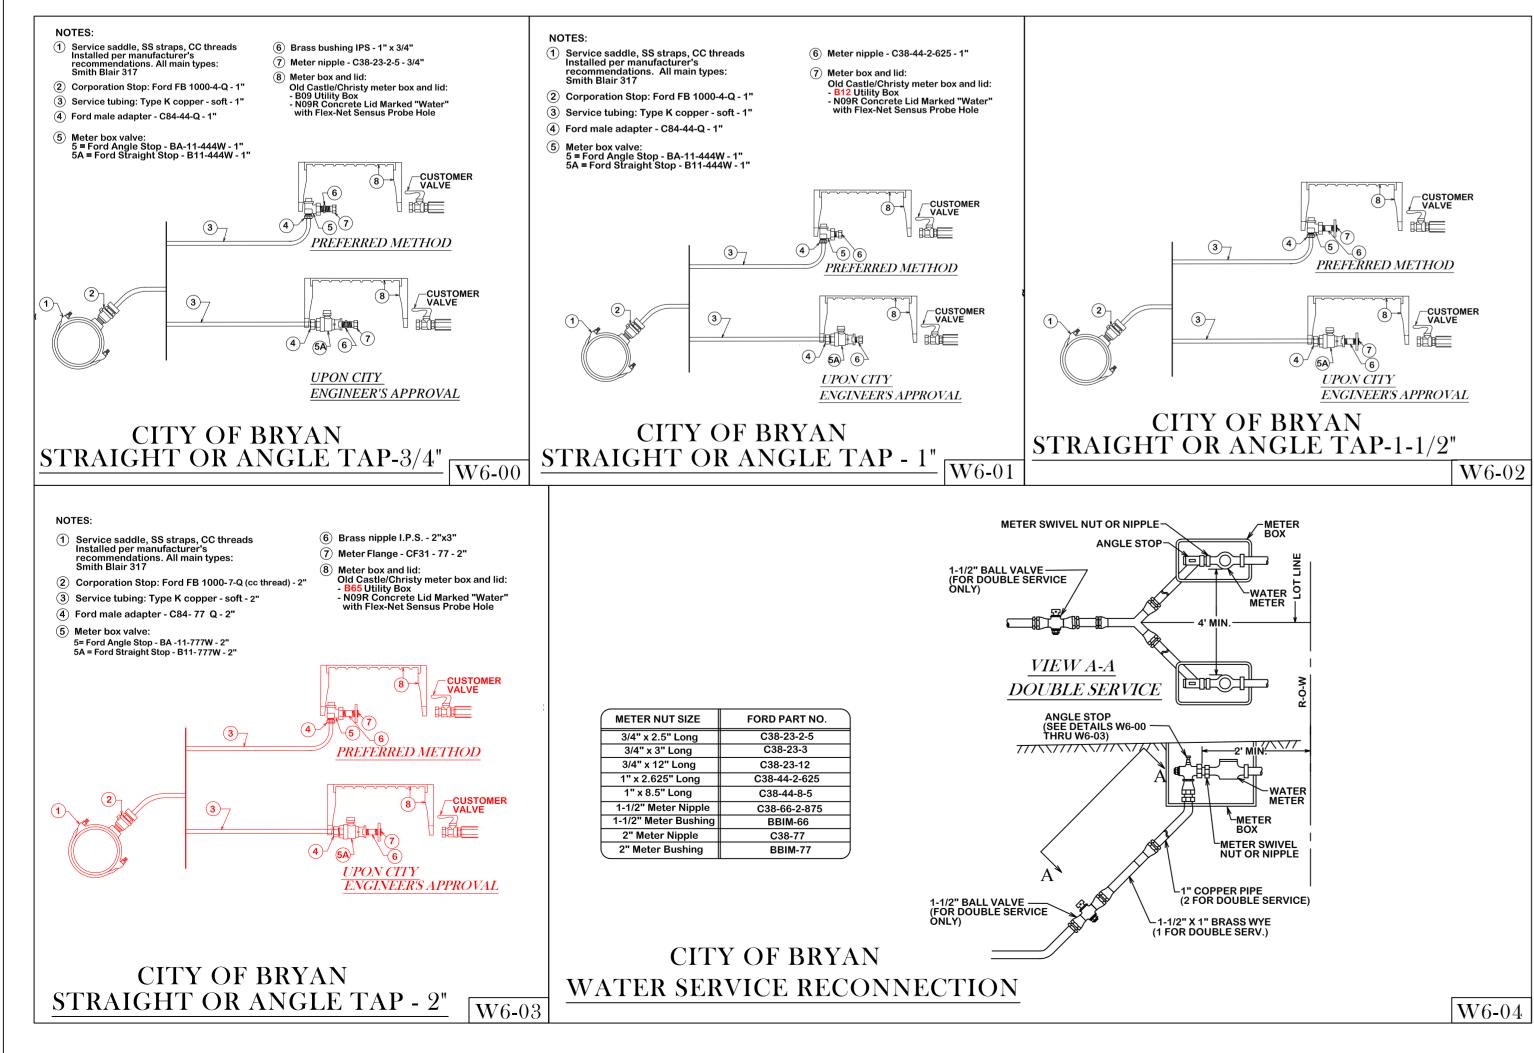


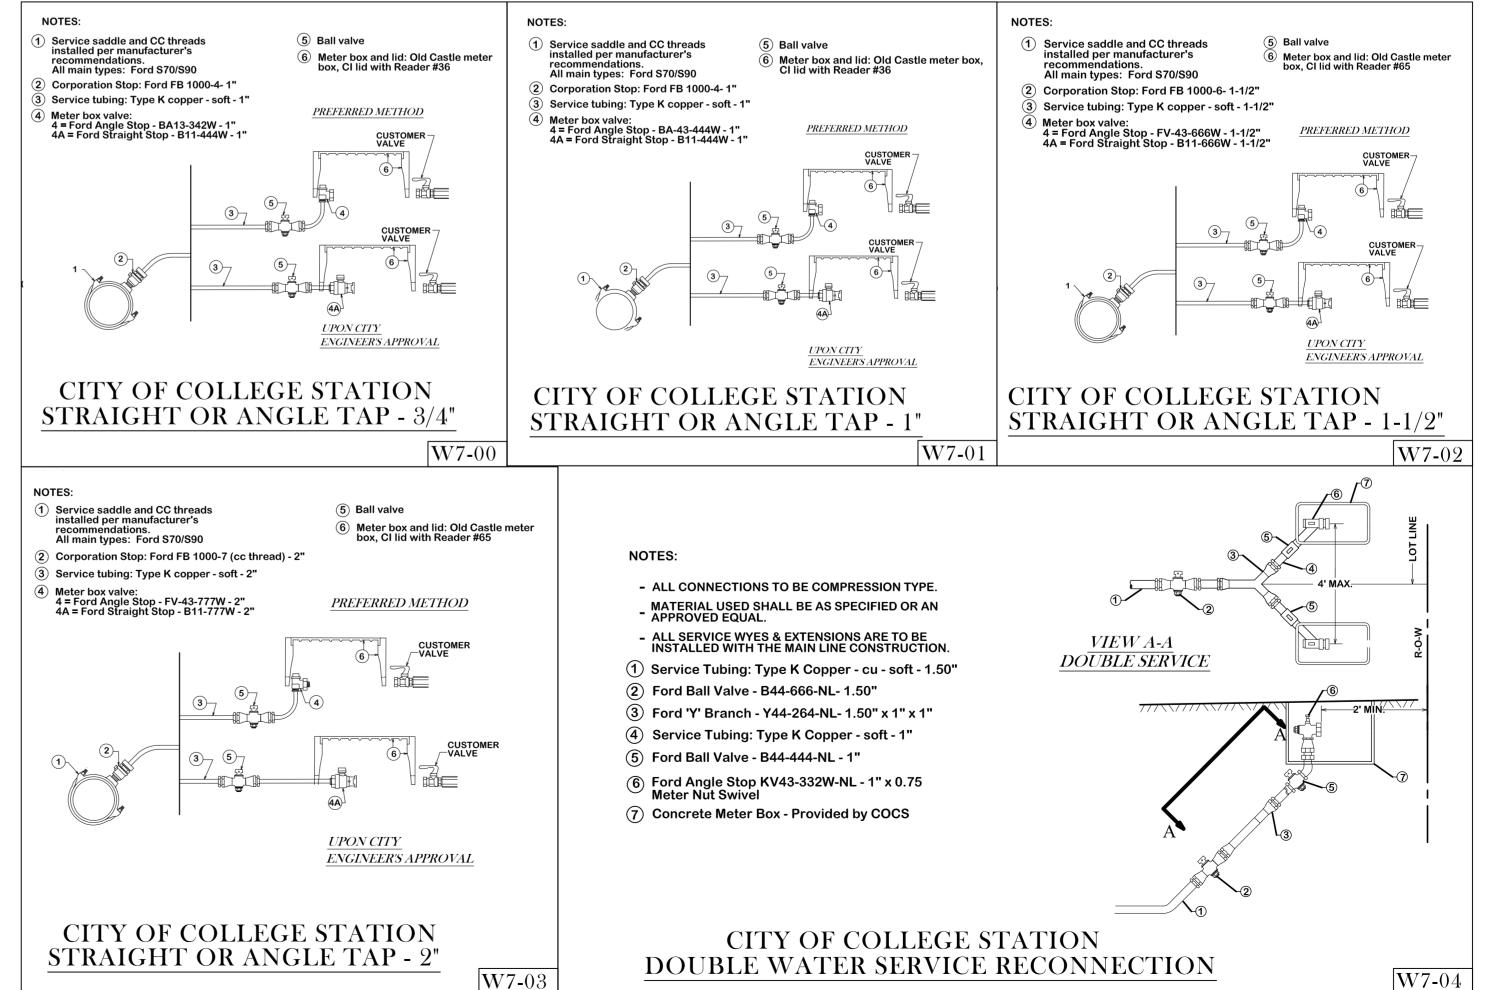


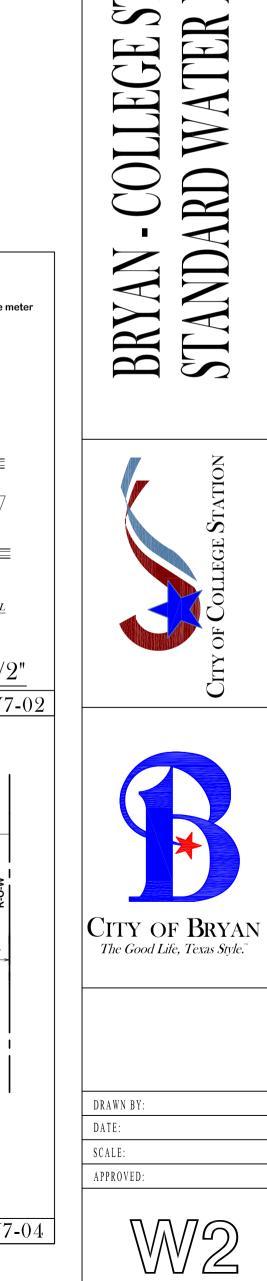


K.L. APR 2024 N T S W. P. K.

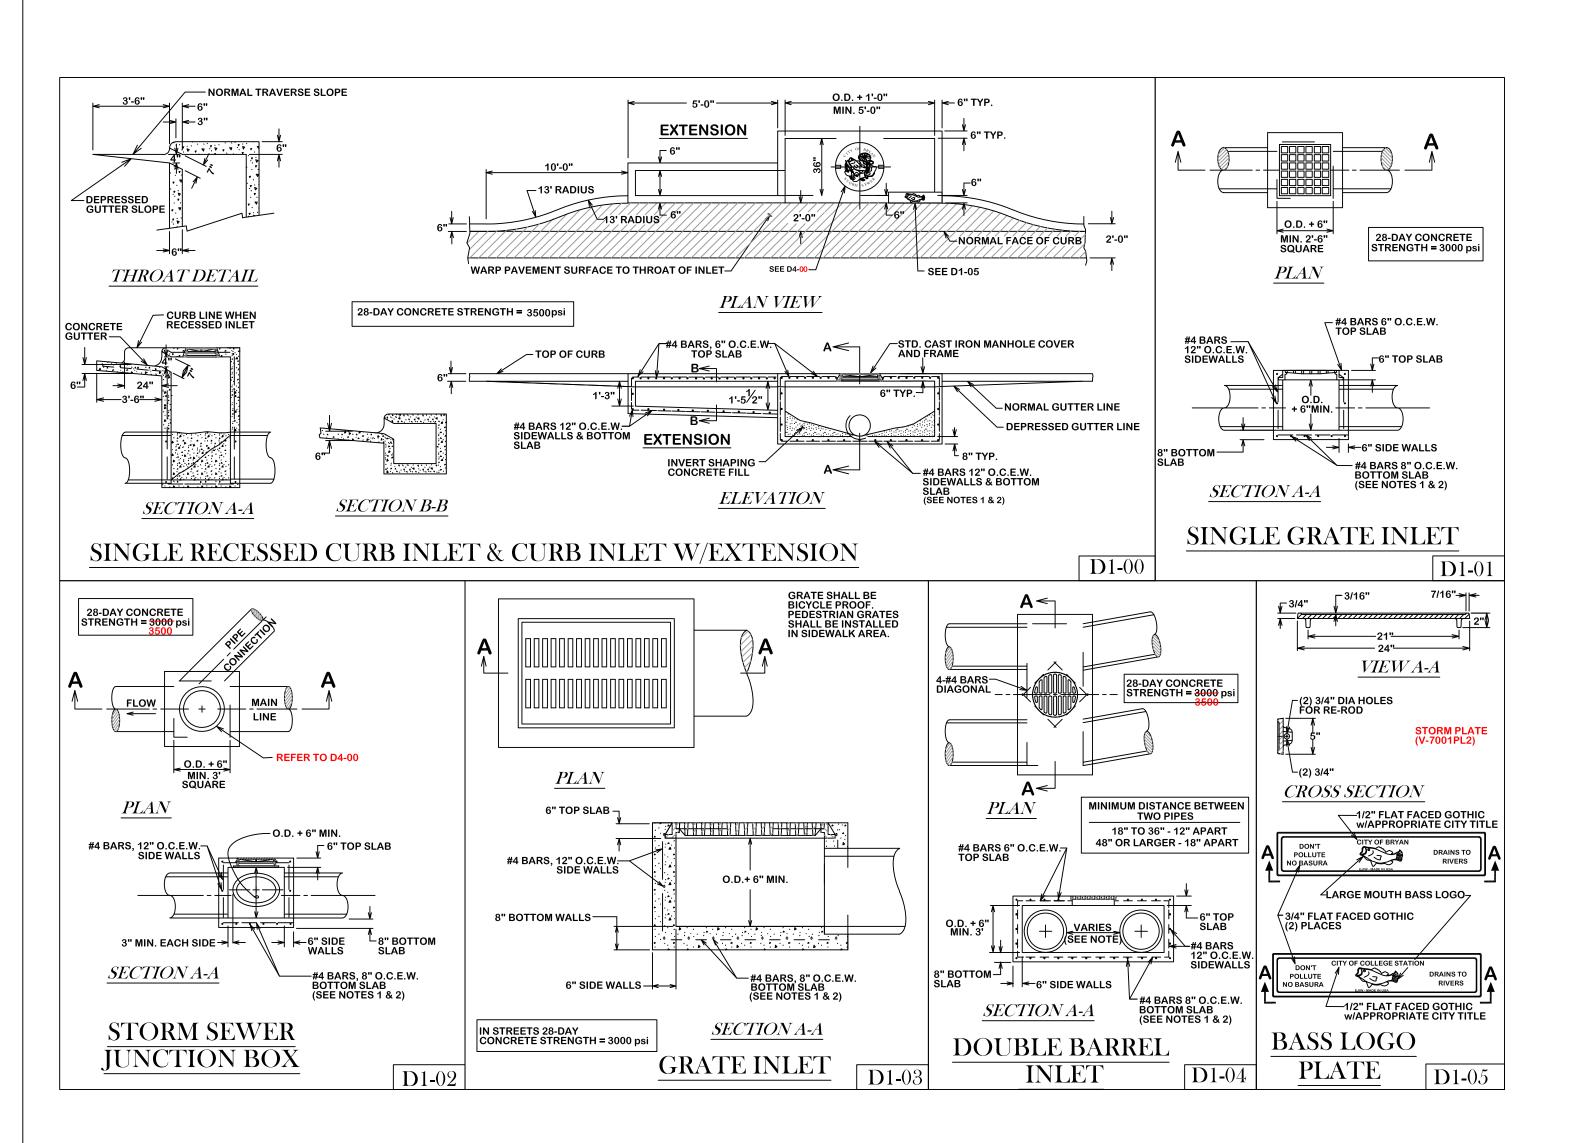

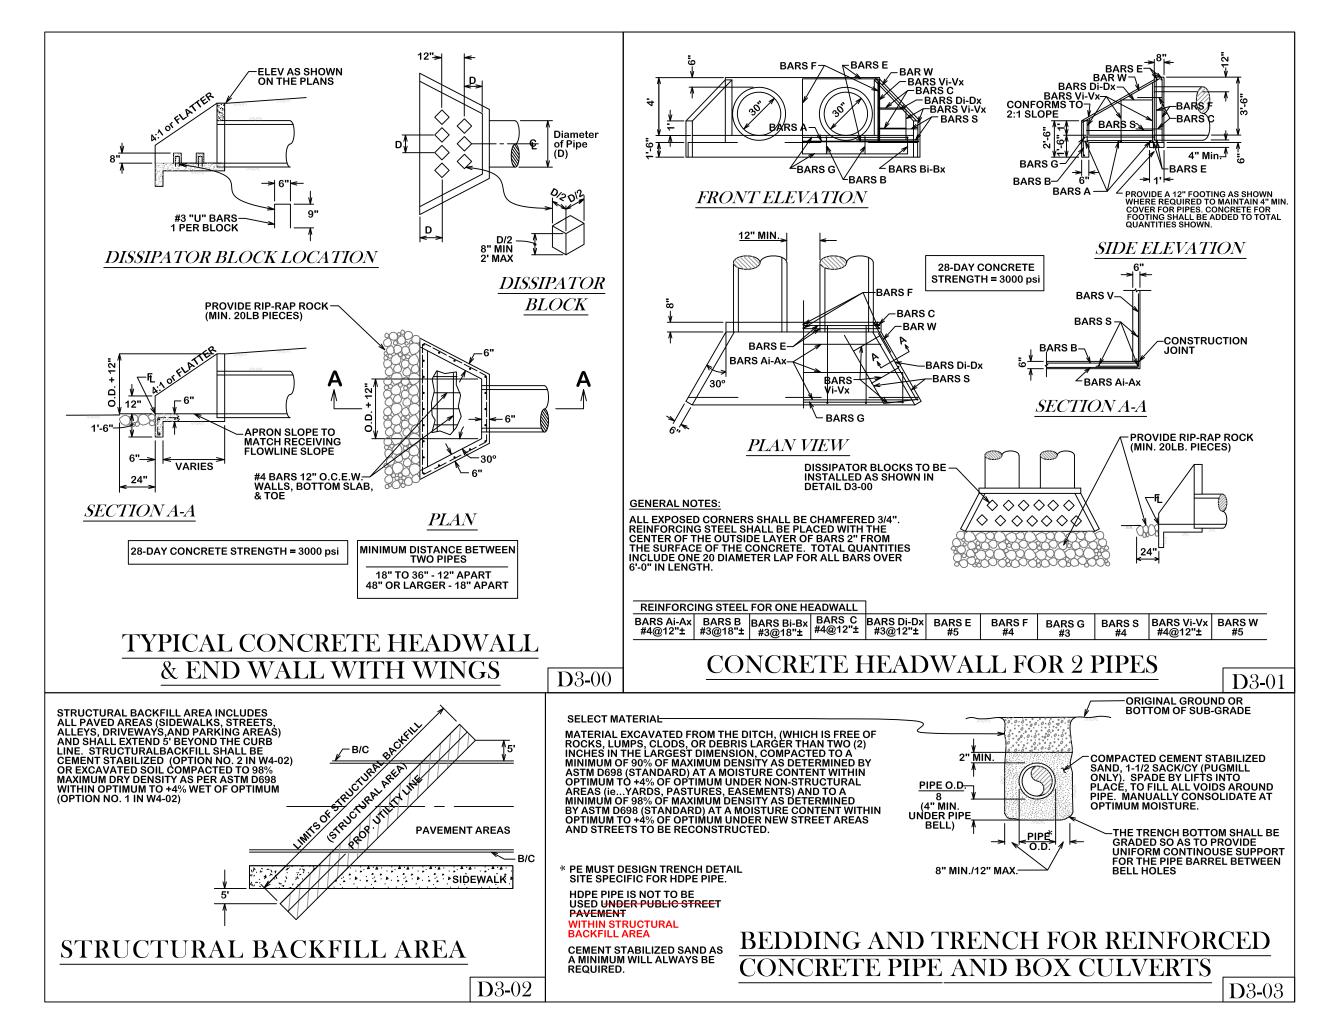

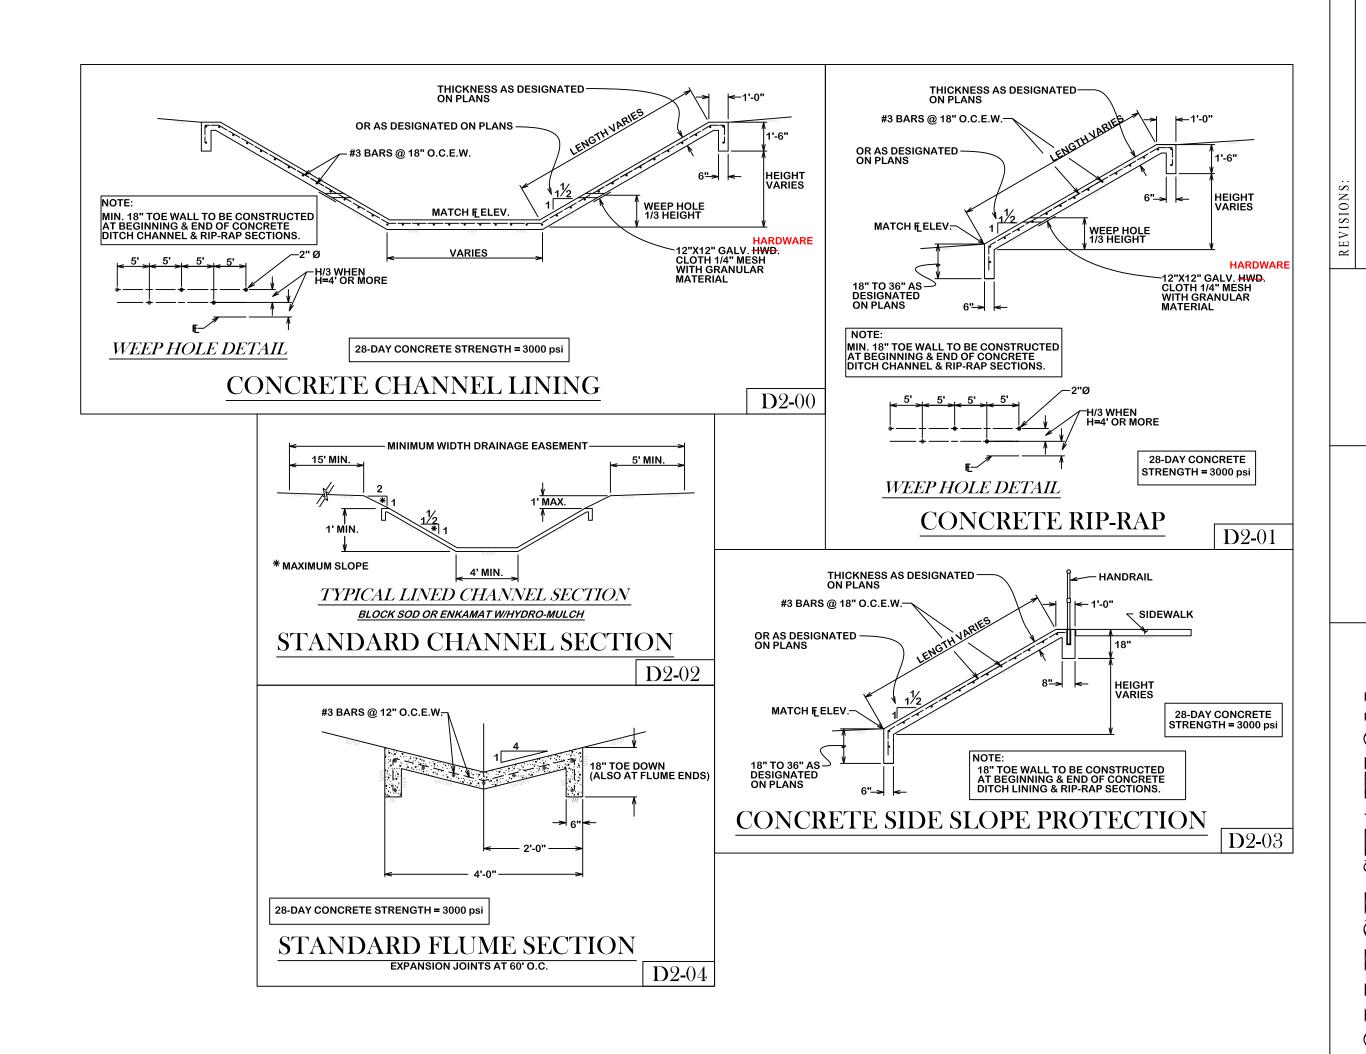

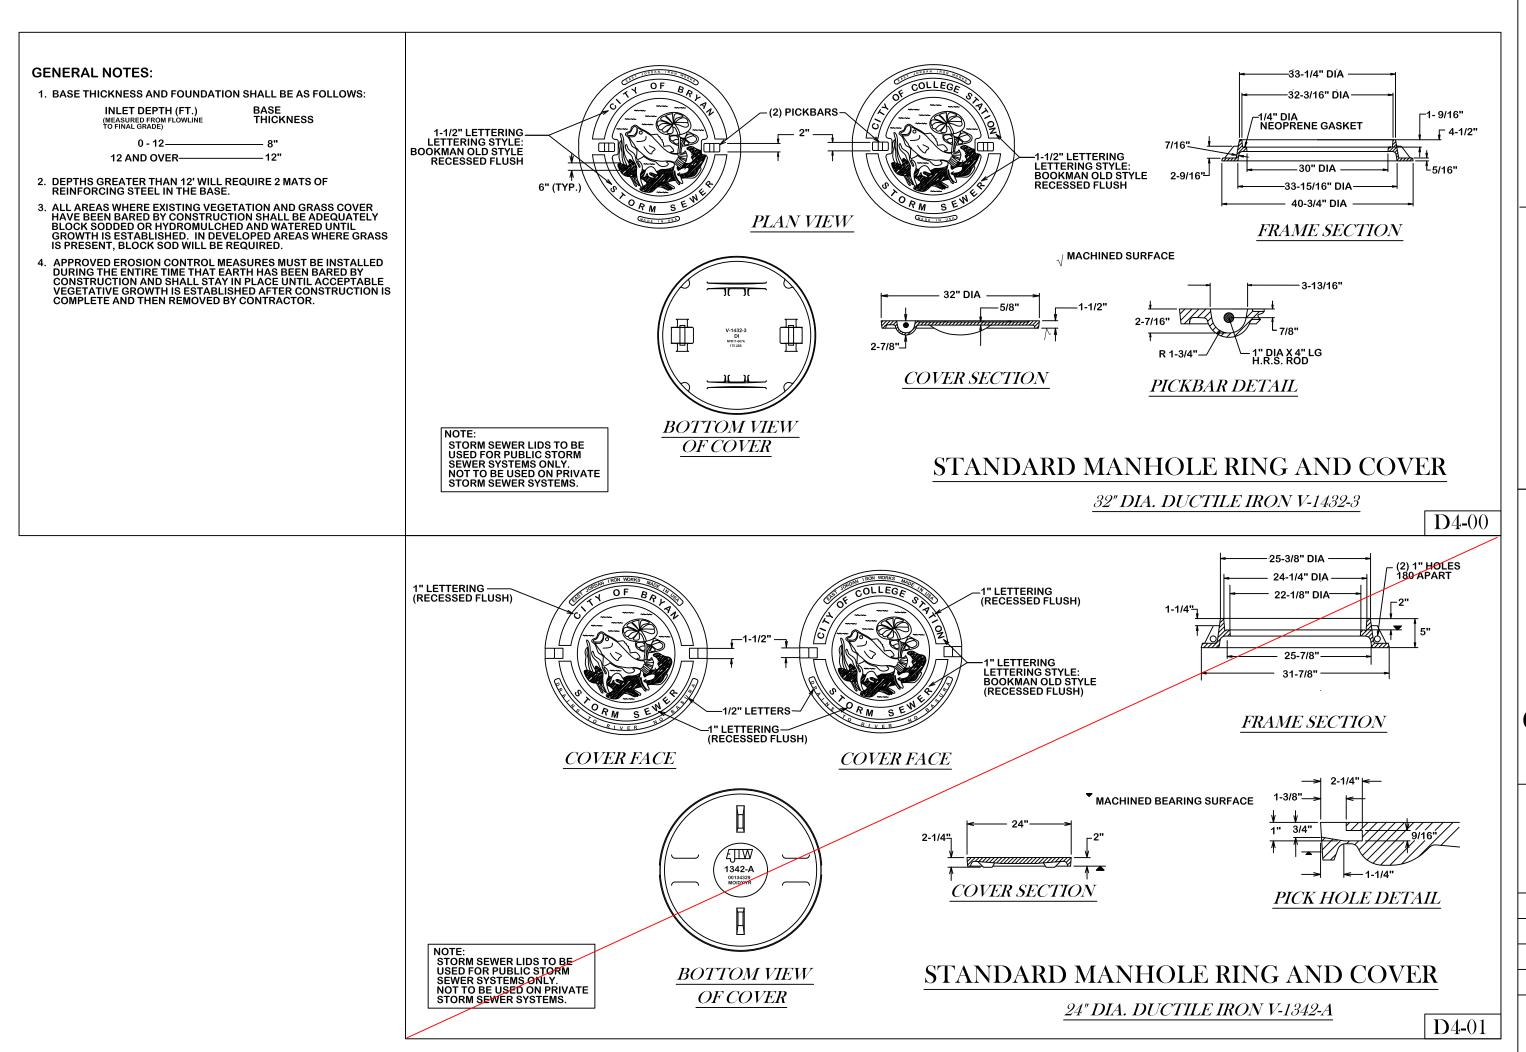







DRAWN BY: B.I.


DATE: 08/2024


SCALE: NTS


APPROVED: W. P. K.


FIGURE:


SHEET 1 OF 1

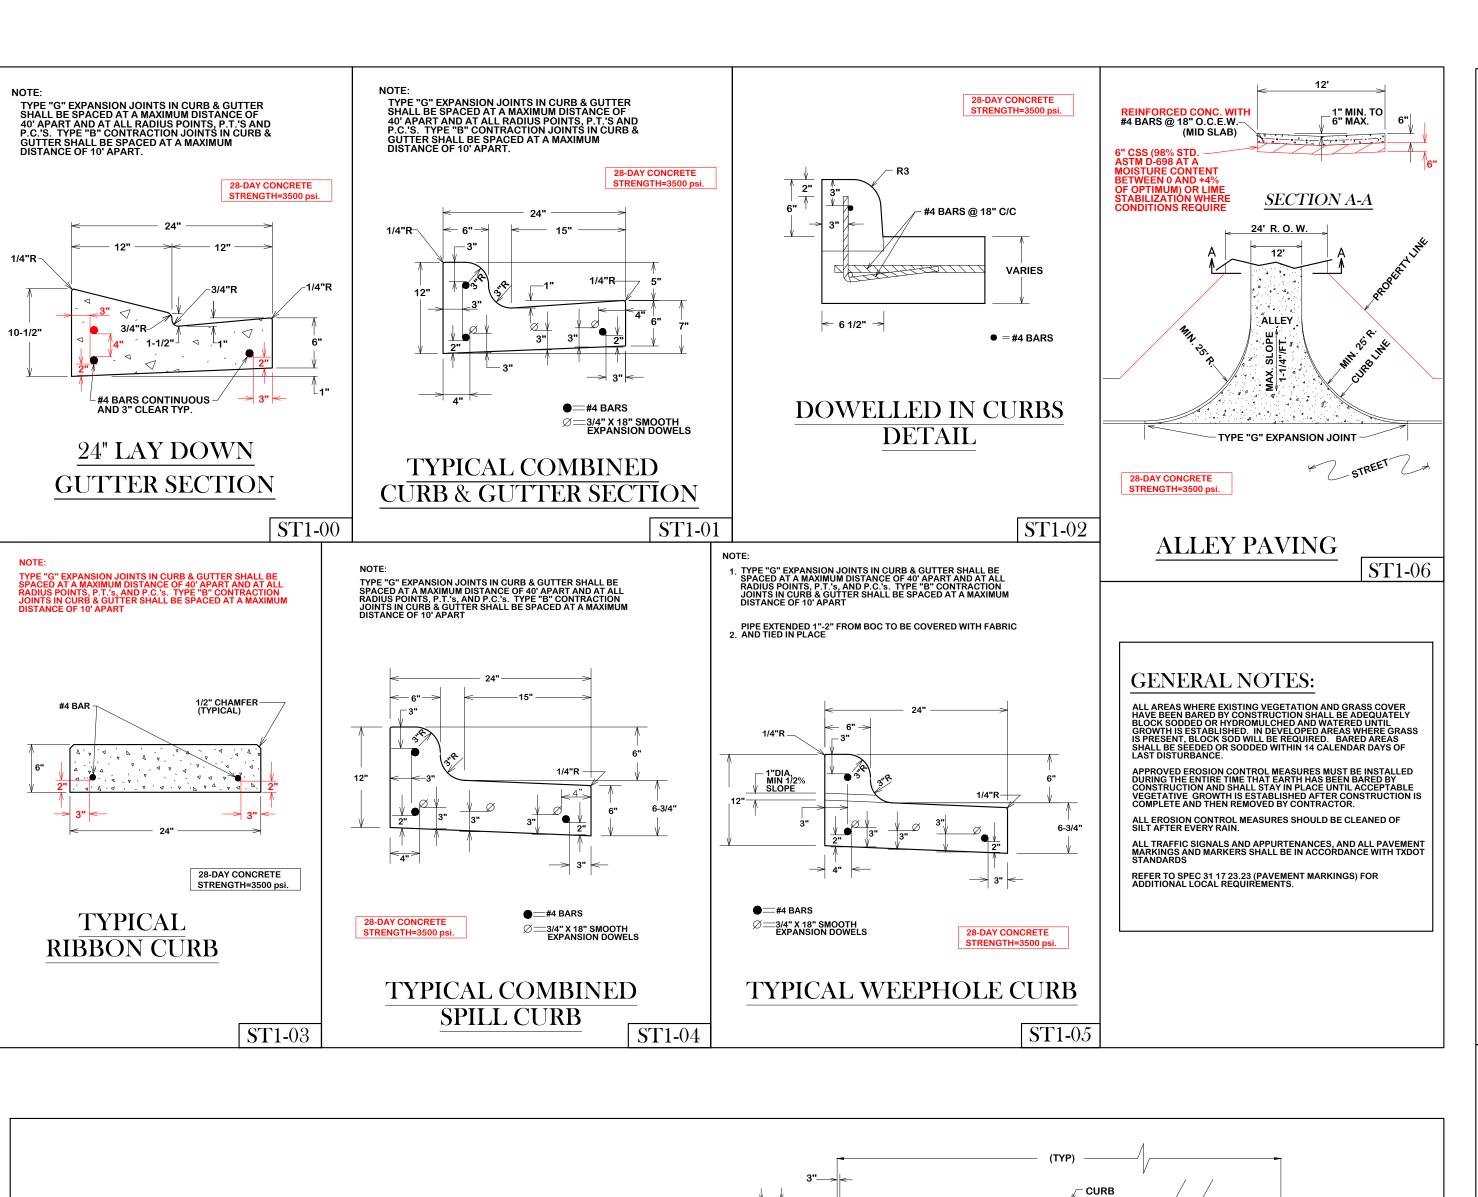


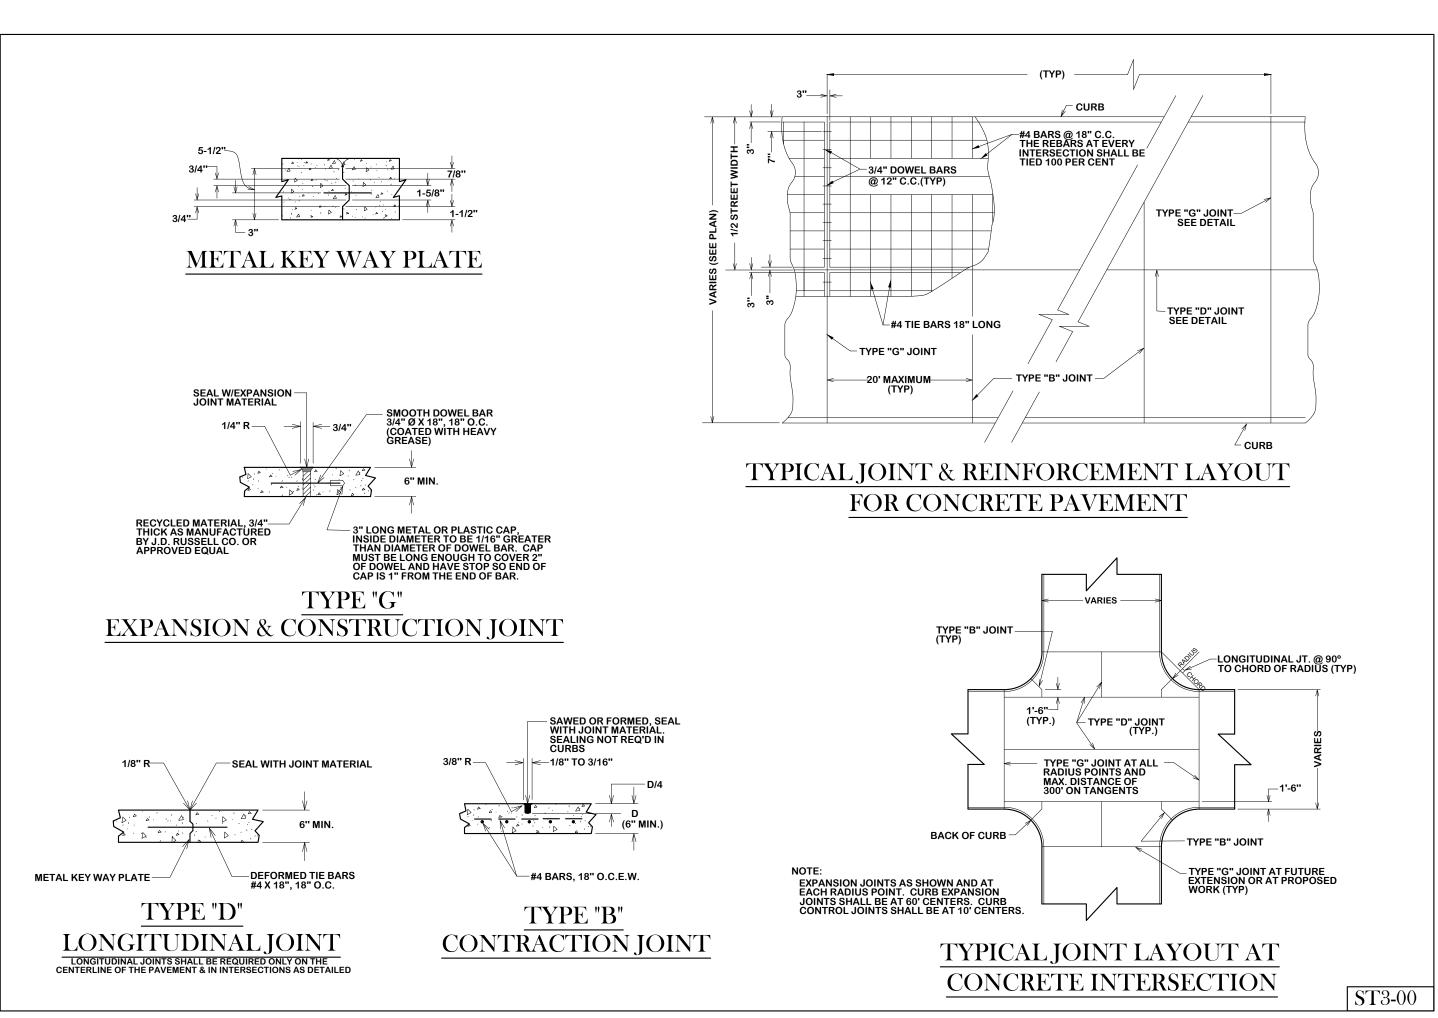

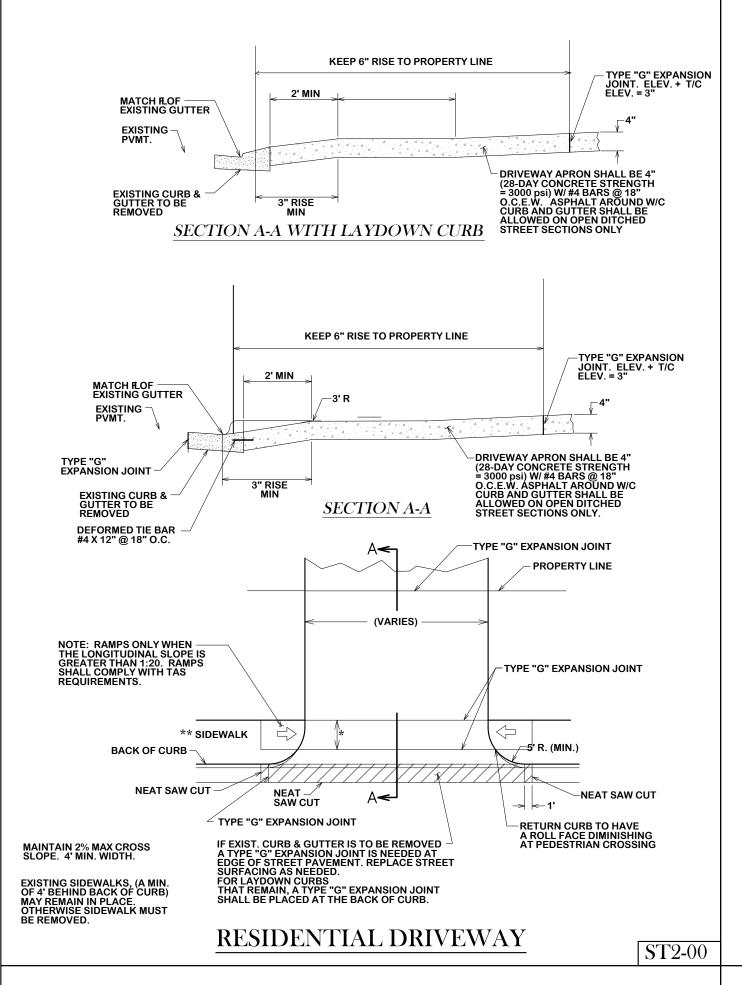

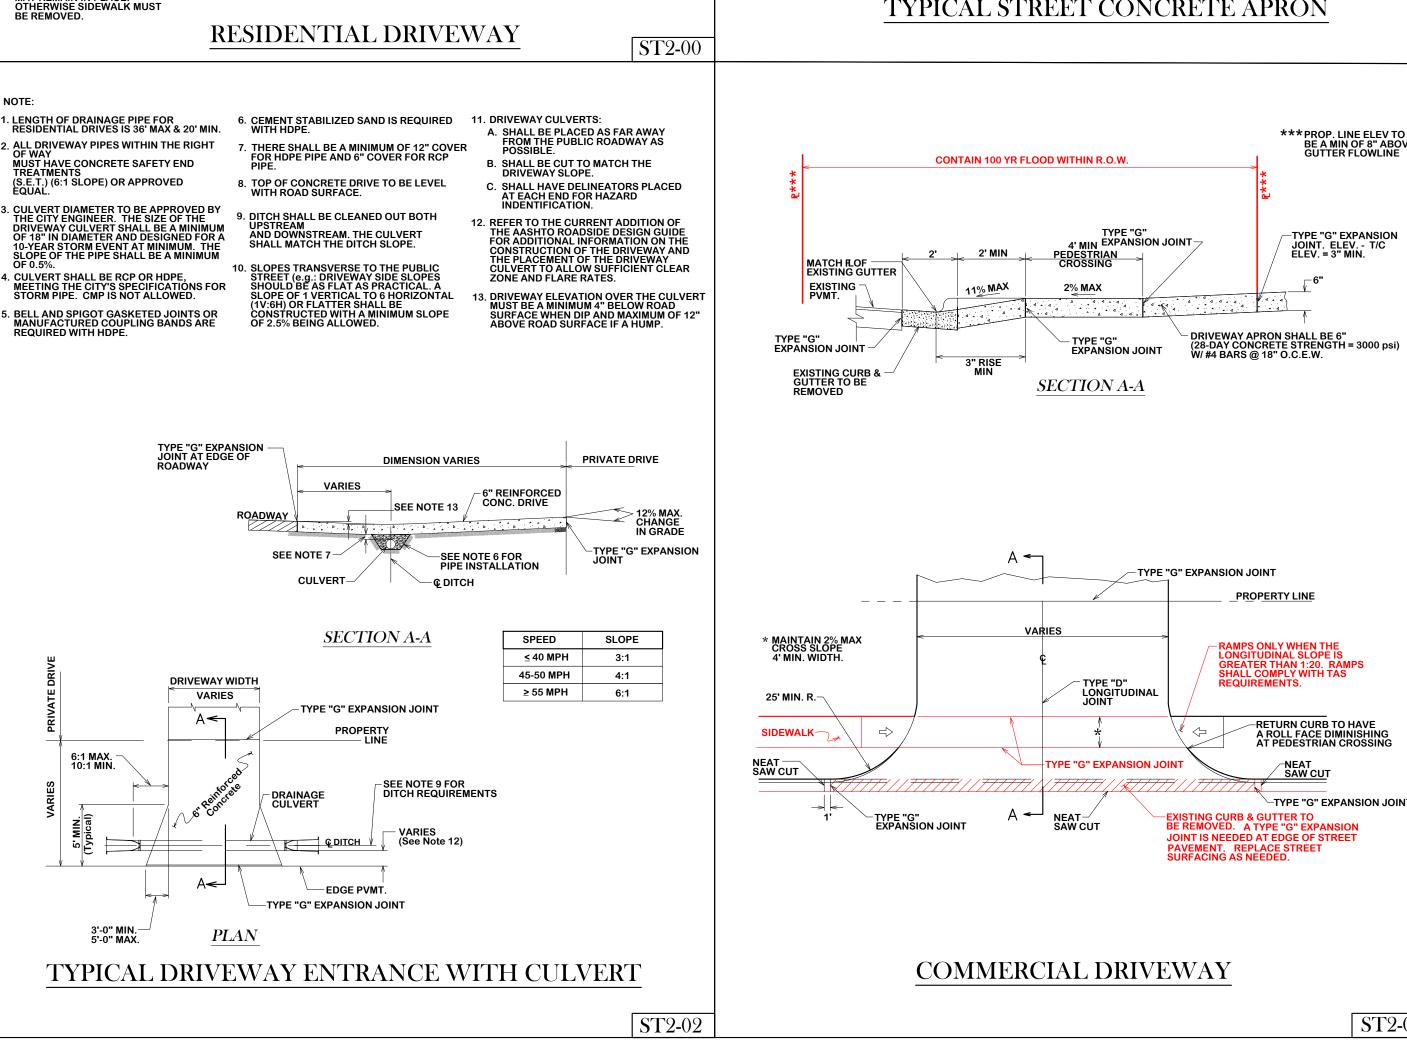

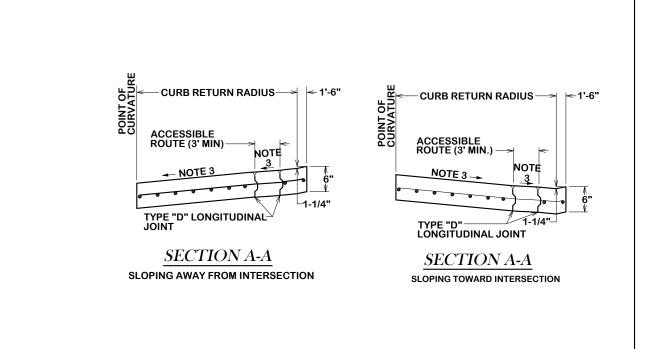

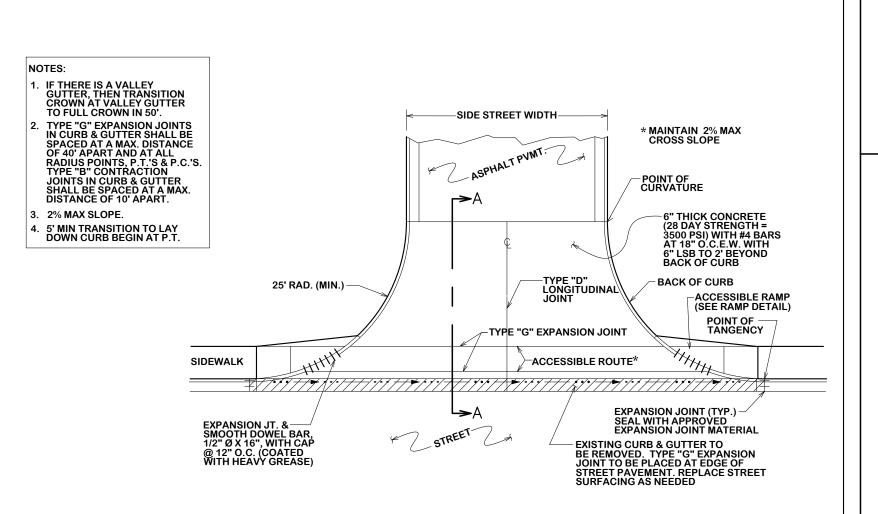

TYPICAL STREET CONCRETE APRON


ST2-01

\*\*\*PROP. LINE ELEV TO BE A MIN OF 8" ABOVE GUTTER FLOWLINE

TYPE "G" EXPANSION JOINT. ELEV. - T/C ELEV. = 3" MIN.

TYPE "G" EXPANSION JOINT

**ST2-**03

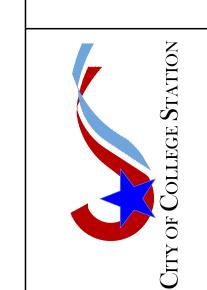



BRY



DRAWN BY: B.I. DATE: 12/2020SCALE: N T S APPROVED: W. P. K. FIGURE:

SHEET 1 OF 2

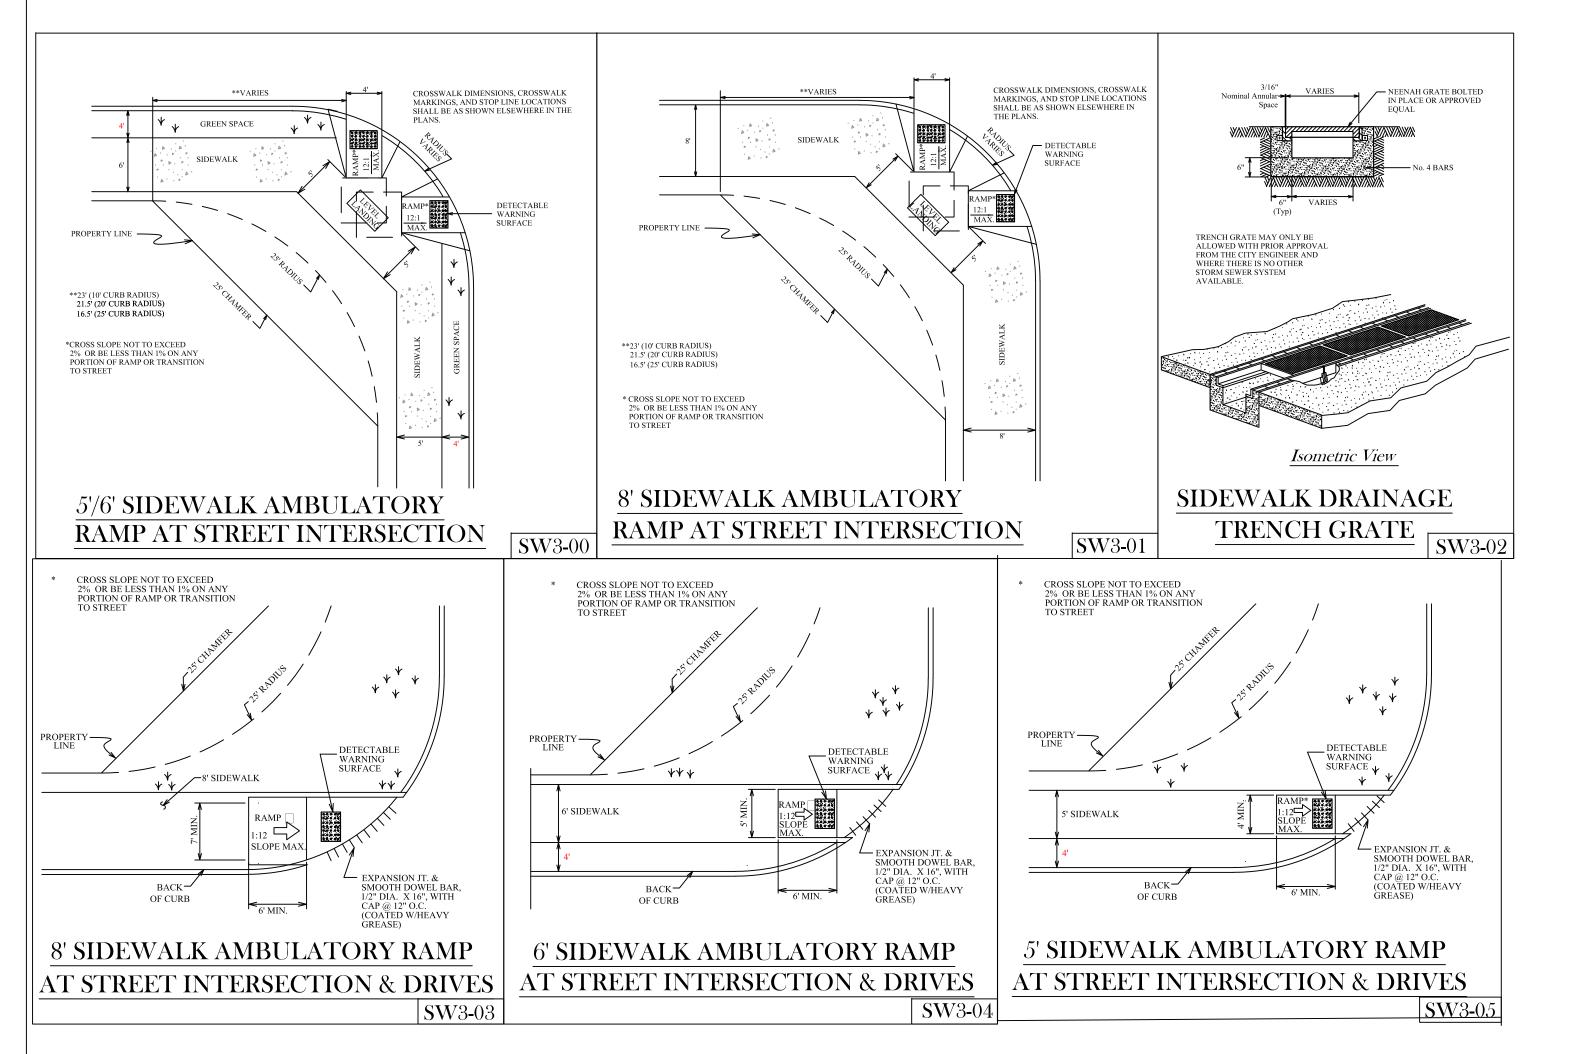

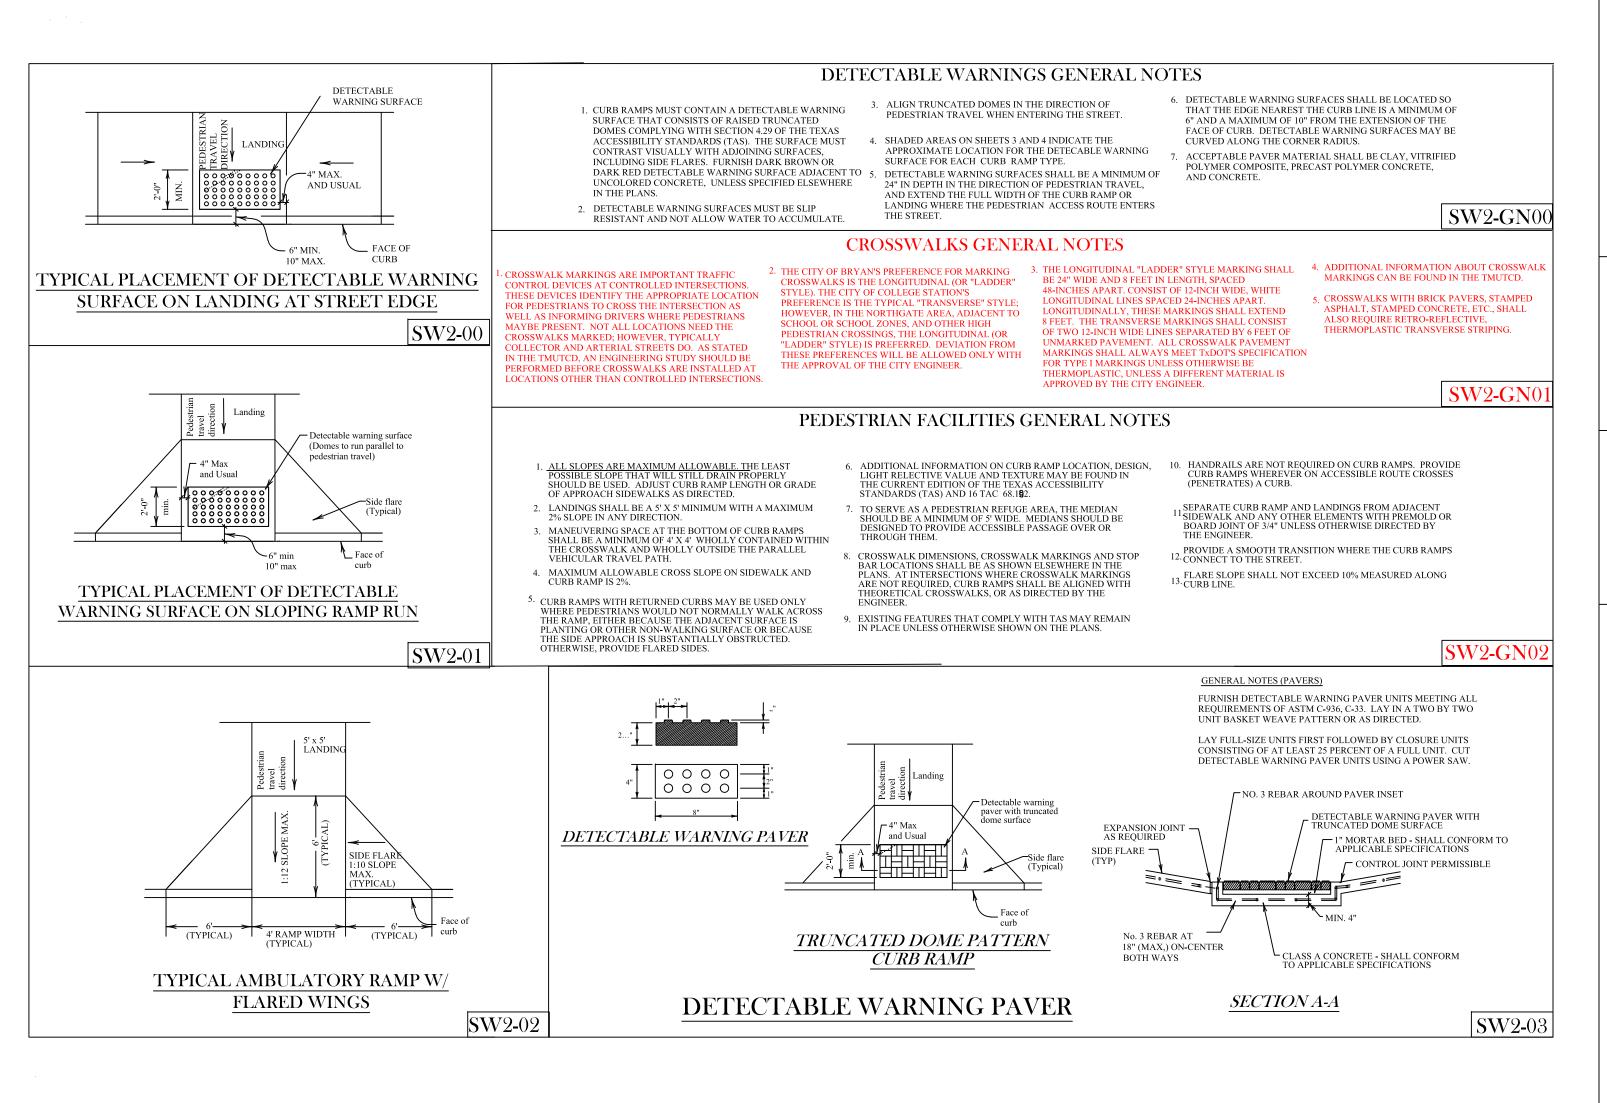







DRAWN BY: B.I.

DATE: 12/2020

SCALE: N T S

APPROVED: W. P. K.

