





1 ACCESSIBLE PARKING SIGNAGE
3/4" = 1'-0"

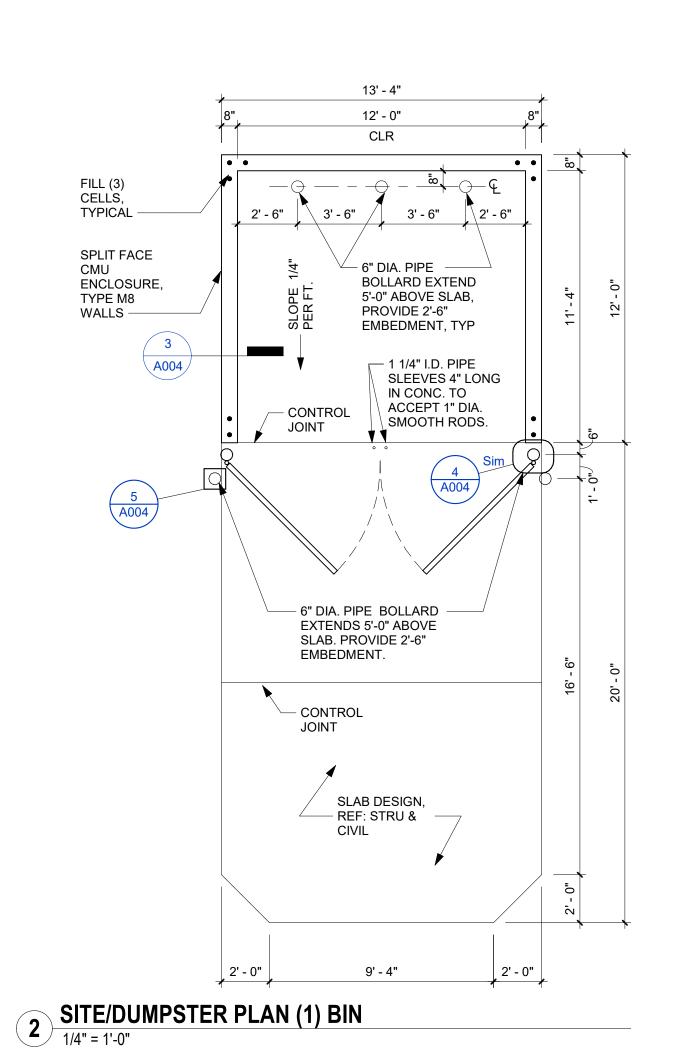

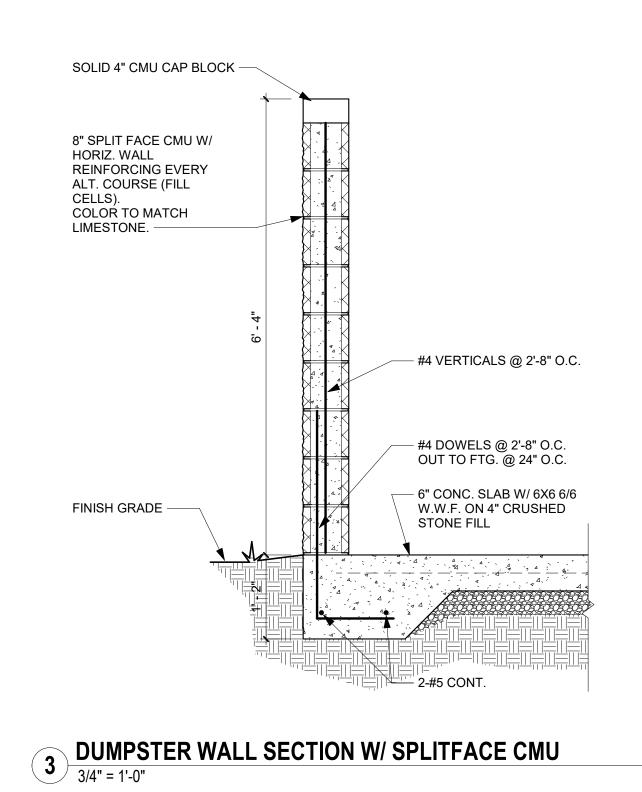

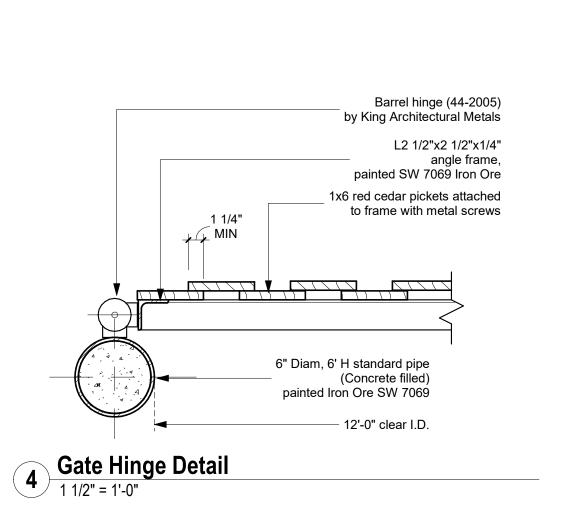

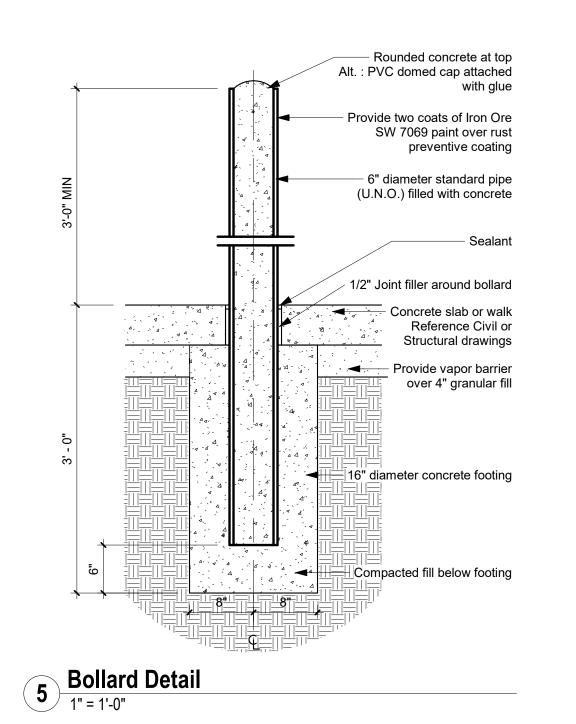

HANDS
REAL ESTATE
724 TEXAS

724HS Student Housing

200 W CARSON ST.,

BRYAN, TX, 77801

Owner: 4Hands Real Estate 330 E Central Blvd Orlando, FL 32801

Architect:
Parkway C&A, LP
1000 Civic Circle
Lewisville, TX 75057

MEP Engineer:
Salas O'Brien Inc.
106 Decker Drive, Ste. 200
Irving, TX 75062
(972) 812-1270

Structural Engineer:
Salas O'Brien Inc.
12665 N Central Expy, Suite 720
Dallas, Texas 75243

Landscape Architect:
Evergreen Design Group
1340 Eviron Way
Chapel Hill, NC 27517
(800) 680-6630



Architect: Christopher A. Rutledge

	PERMIT SET	11/21/2025
No.	Description	Date
Drawn by: Author		
Checked by: Checker		
Project Number: 07-25354		
COPYRIGHT PARKWAY C&A, LP © 2025		

SITE PLAN DETAILS

A004