


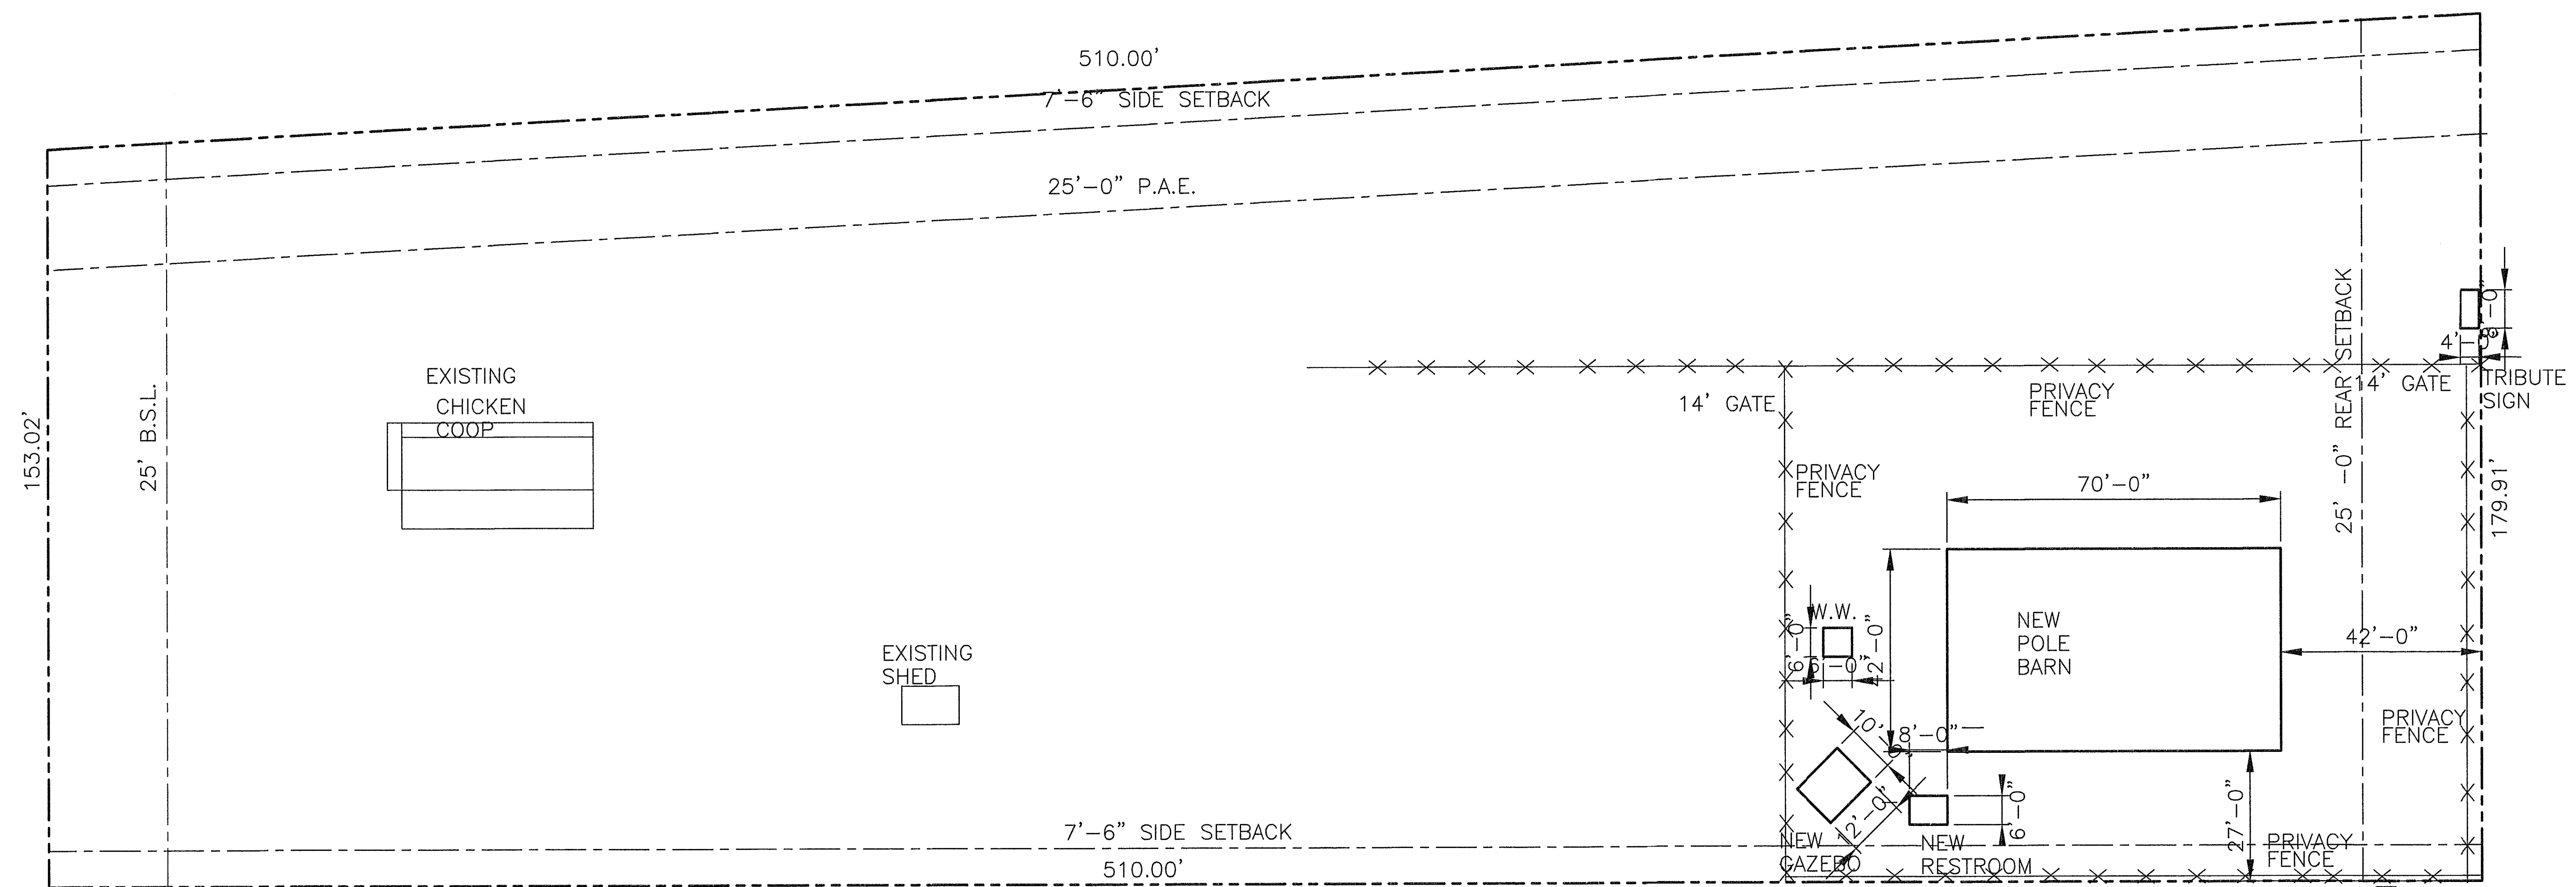

SITE PLAN
SCALE: 1"=20'-0"

KISSINGER DRAFTING & DESIGN
MAY NOT BE HELD RESPONSIBLE
AND ASSUMES NO LIABILITY
FOR ANY HOME CONSTRUCTED
FROM THESE PLANS

DATE: MAR. '26
SHEET
S1
OF 2

3342 SANDY POINTE RD
A NEW POLE BARN FOR THE
QUINTERO FAMILY
KISSINGER DRAFTING & DESIGN
3010 EAST VILLA MARIA RD.
BRYAN, TEXAS 77803 (979) 266-3848

