





EXISTING RESIDENCE FRONT ELEVATION

 

CASITA FRONT ELEVATION

LOT 14, BLOCK 1

 THE TRADITIONS
 PHASE 26
 BRYAN, TEXAS
 BRAZOS COUNTY

HAVEN DESIGN
 3800 HWY 6, S
 SUITE 1024
 COLLEGE STATION,
 TEXAS 77485
 TEL: 979-693-2101
 CELL: 979-229-0441


27' CONCRETE PAVEMENT
 50' ROW

STRUCTURE IS NOT IN THE
 FEMA FLOOD PLAN
 (REF NOTE #2 ON FINAL PLAN)

NO RETAINING WALLS ARE
 TO BE INSTALLED

SPECIAL NOTES FOR
 LOCATION OF CASITA

END OF CASITA CANNOT GO PAST
 THE END OF THE HOUSE NEXT DOOR
 PER HOA

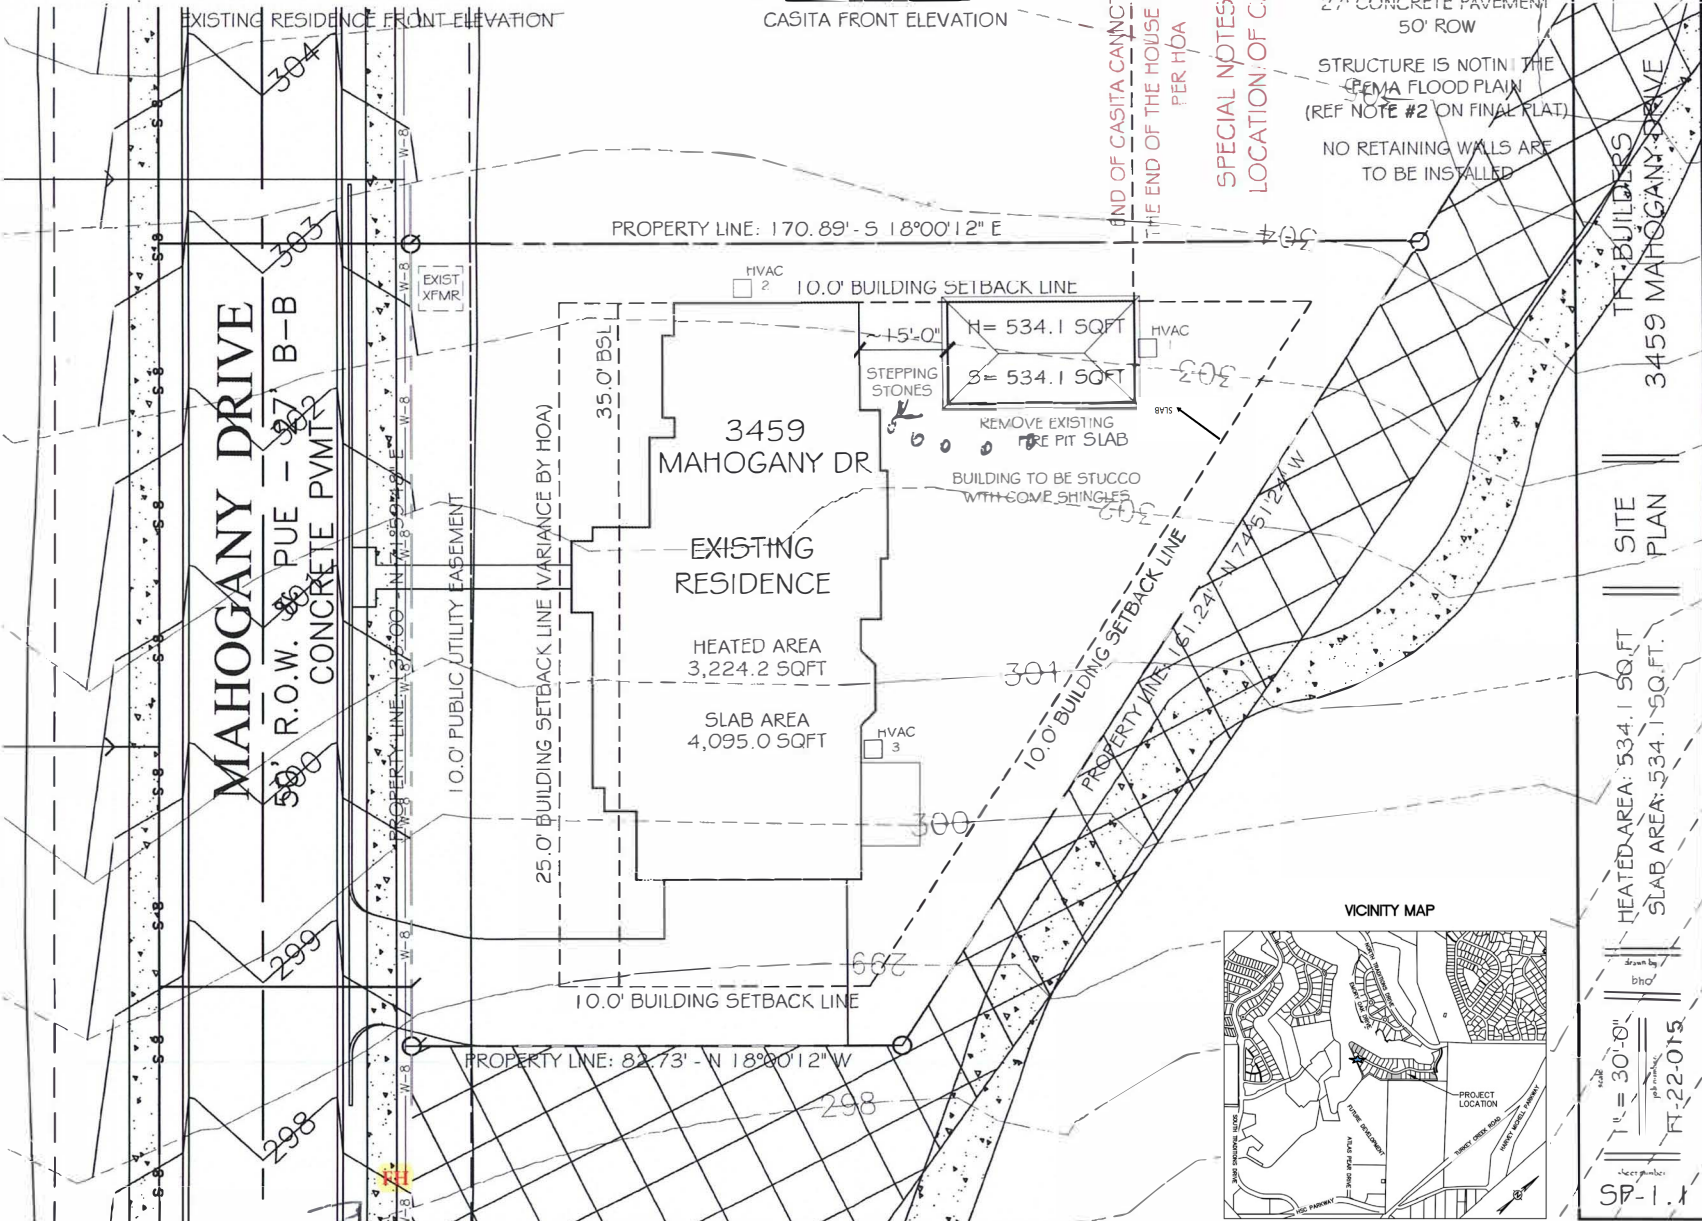

TH BUILDERS
 3459 MAHOGANY DRIVE


SITE PLAN

HEATED AREA: 534.1 SQ. FT.
 SLAB AREA: 534.1 SQ. FT.

Drawn by
 bho

Scale
 1" = 30'-0"
 Date
 FT-22-015

Sheet number
 SP-1

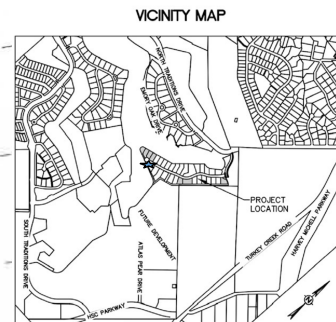

VICINITY MAP

fire