



C:\USERS\CSURF\DESKTOP\PERSONAL\PROPERTY DUE DILIGENCE\CASTLE HEIGHTS\CASTLE HEIGHTS SITE PLAN\SITE PLAN 2/28/2023 12:19 PM CHRISTOPHER SURFACE

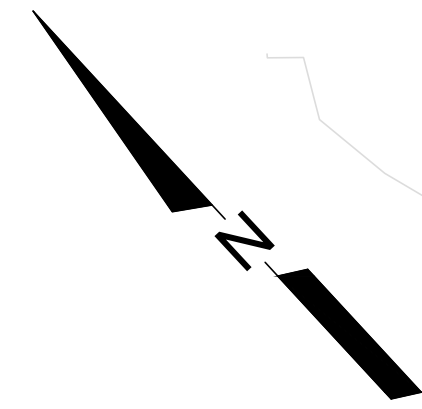


CASTLE AVENUE
UNDEVELOPED ROW
(30' ROW)

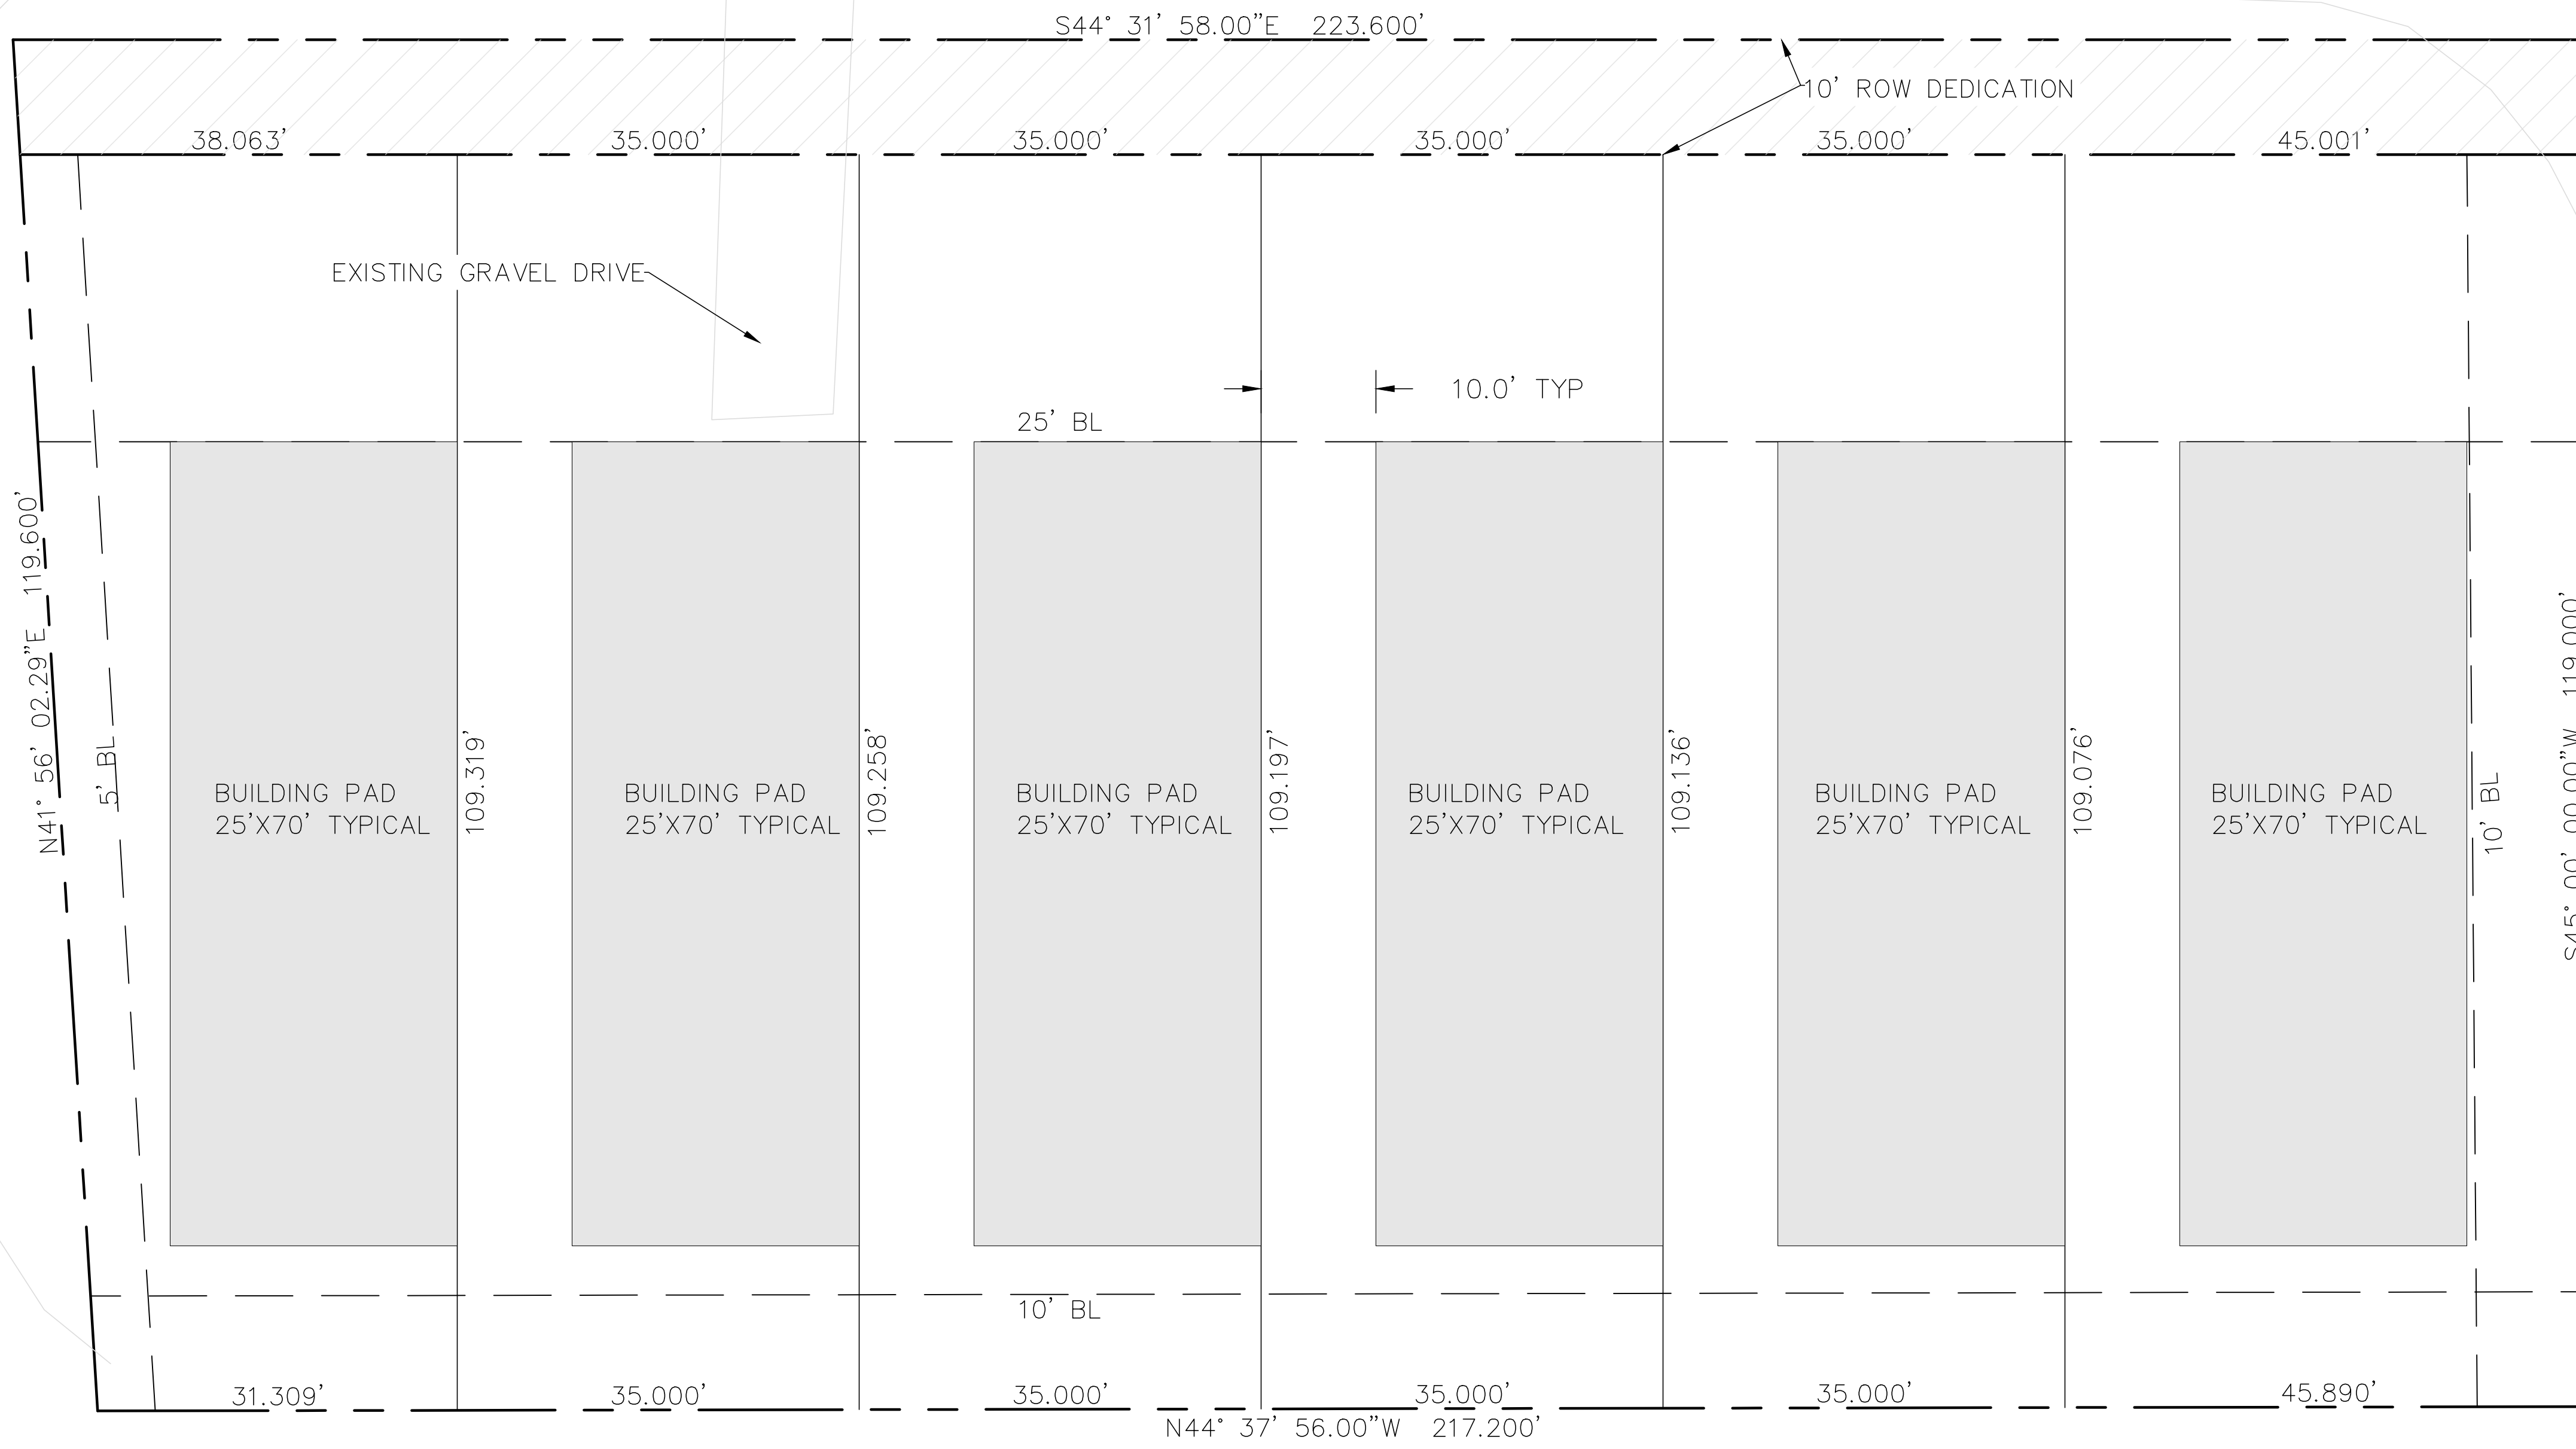

CONNER STREET
(30' ROW)

HIGH STREET
(30' ROW)

PLAN VIEW

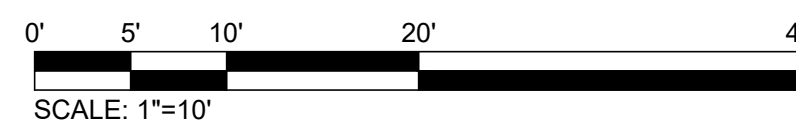

REV	DATE	BY	APP	COMMENT
1				
2				
3				
4				

PREPARED FOR:
MATTHEW STEWART

SCALE:
DATE: February 28, 2023
DRAWN BY:
PROJECT MANAGER: NA

**DAWN DEVELOPMENT
AND CONSTRUCTION LLC**

CASTLE HEIGHTS SITE PLAN

CASTLE HEIGHTS
BRYAN, TEXAS

**DRAFT
FOR AGENCY
REVIEW ONLY**

PROJECT NUMBER
CH_1

FILE NAME:
CASTLE HEIGHTS SITE PLAN.DWG
SHEET:

01 OF: 01