
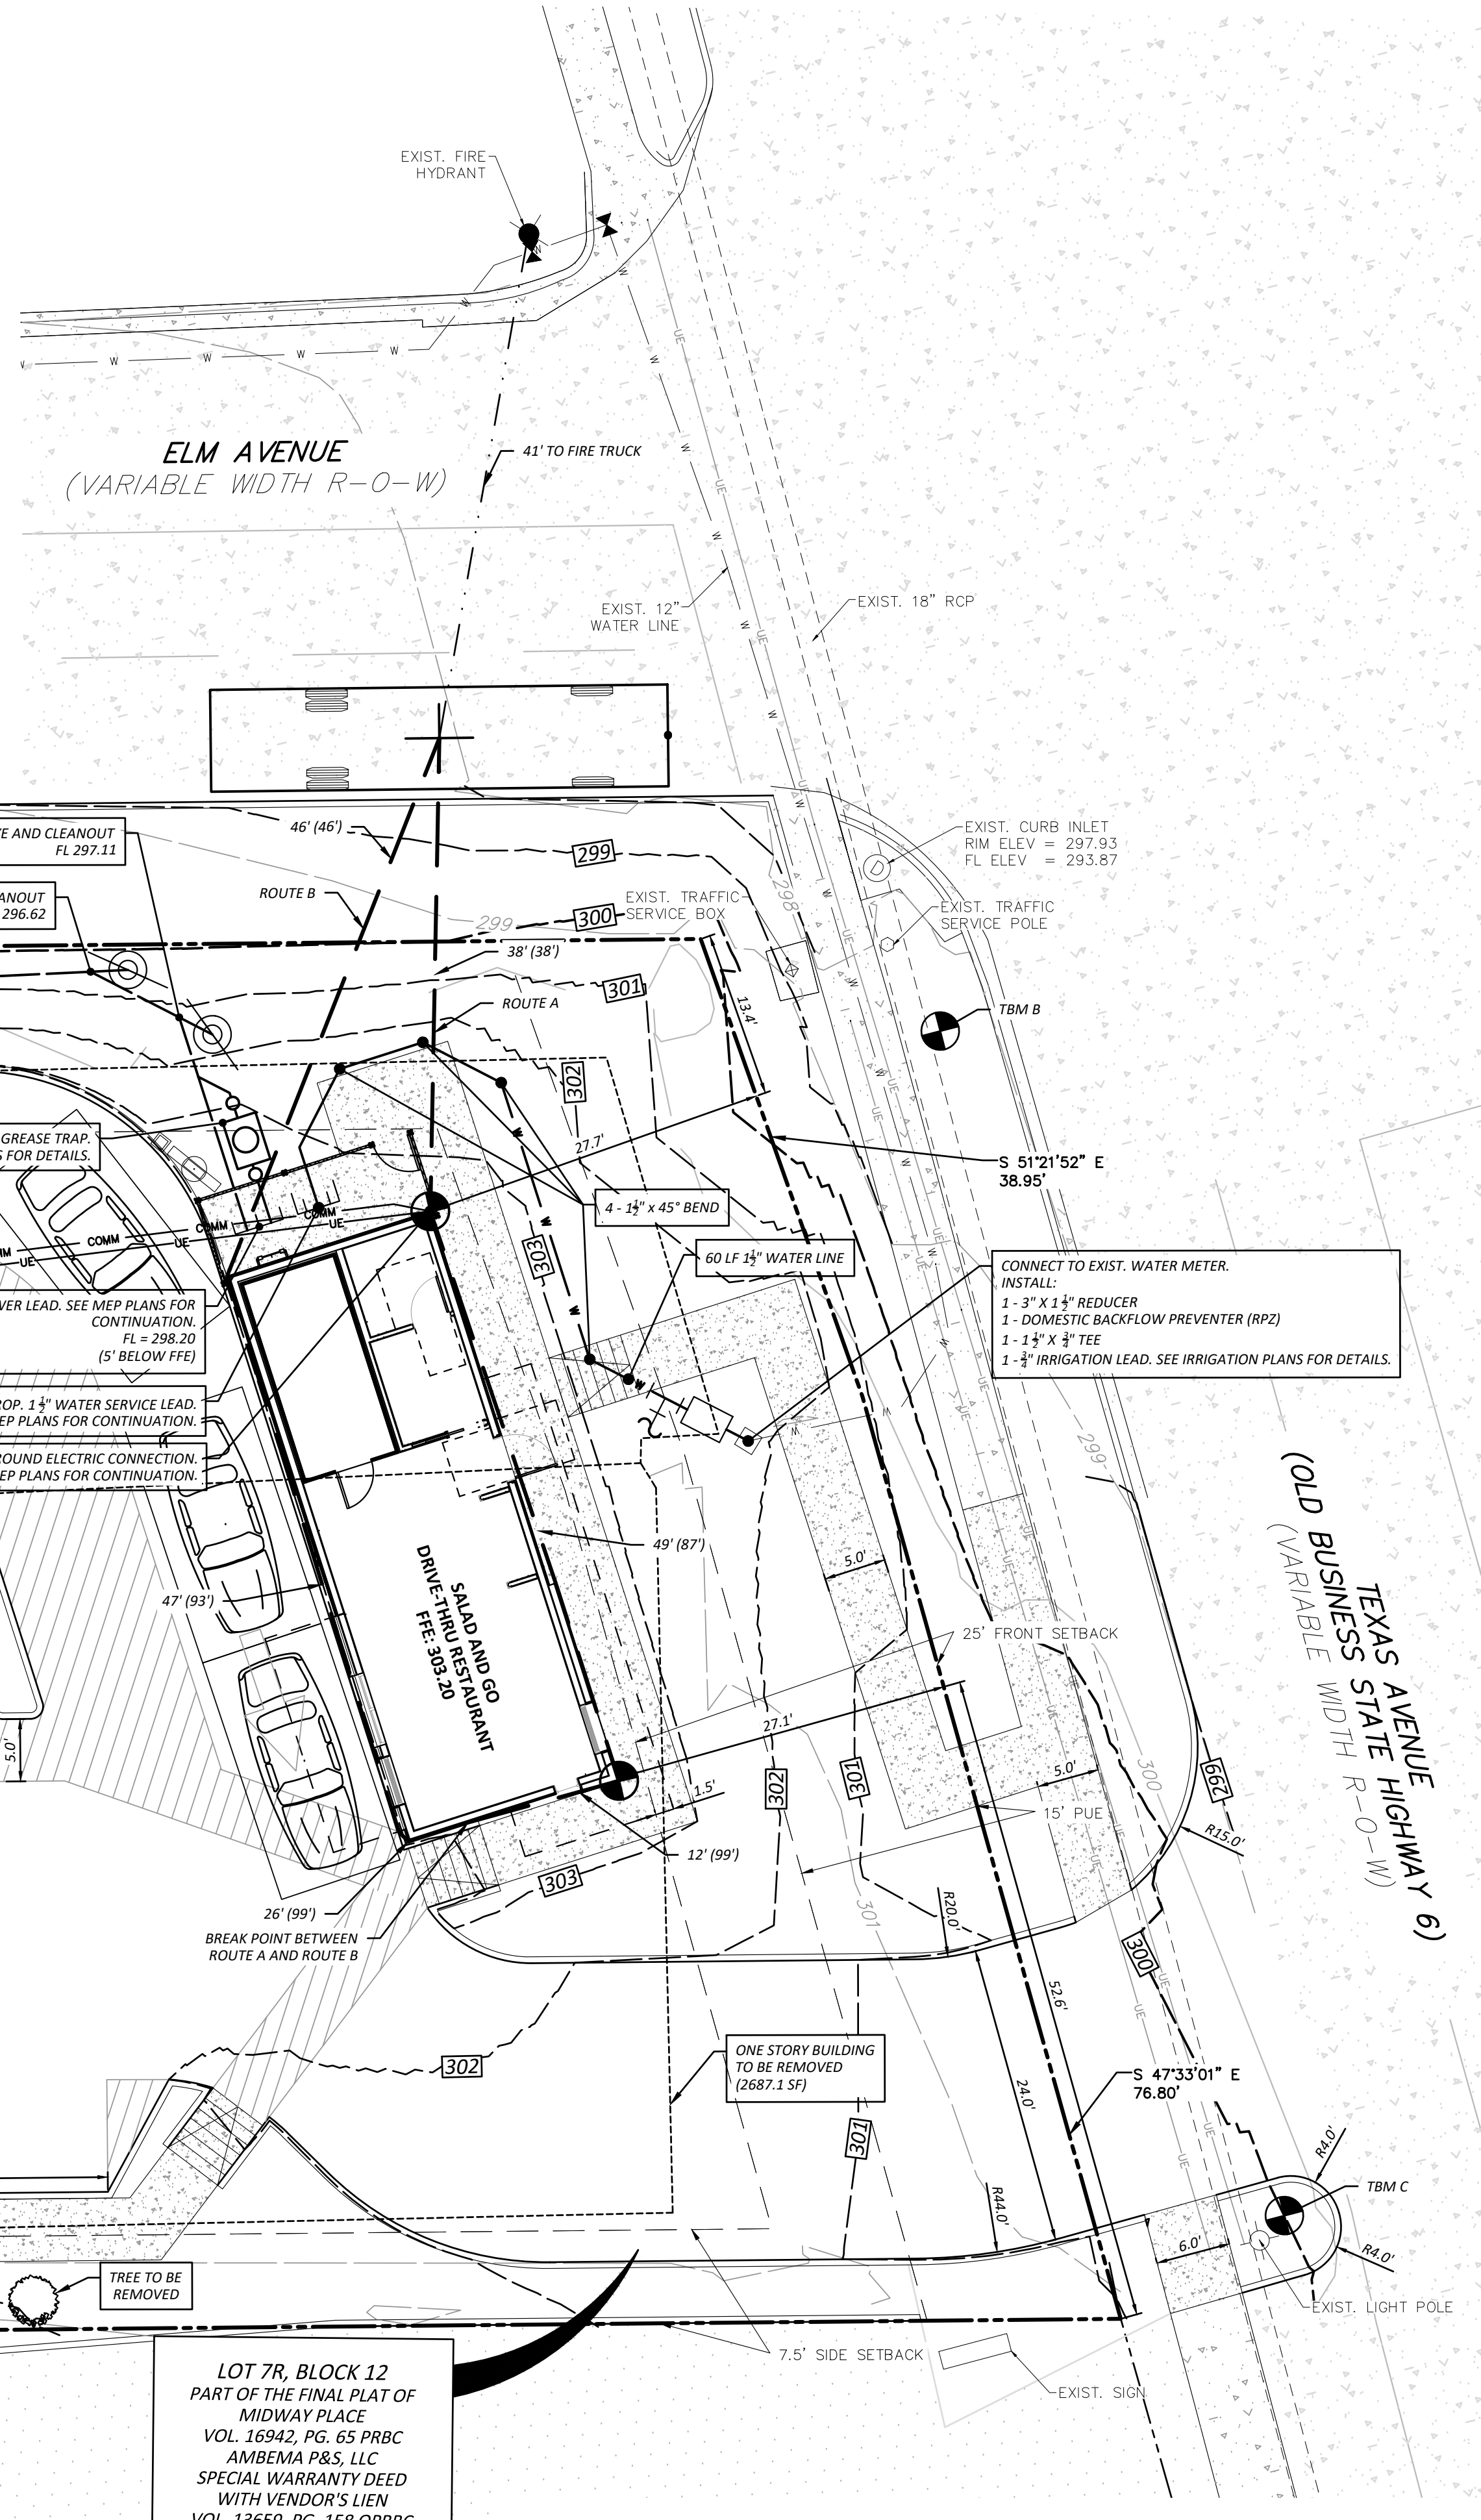


**SITE DATA BASED ON SALAD AND GO PROPOSED DEVELOPMENT
PART OF THE FINAL PLAT OF MIDWAY PLACE LOT 7R BLOCK 12**

GENERAL		
EXISTING ZONING:	RETAIL (C-2)	
PROPOSED ZONING:	RETAIL (C-2)	
CURRENT USE:	VAPE SHOP (RETAIL)	
PROPOSED USE:	DRIVE-THRU RESTAURANT	
OVERALL SITE		
GROSS SITE AREA:	0.415 ACRES (18,077 SQUARE FEET)	
SITE FRONTAGE:	116 FEET	
SITE WIDTH:	111 FEET	
SITE DEPTH:	178 FEET	
IMPERVIOUS COVER:	13,262 SQUARE FEET (0.30 ACRES)	
PERVIOUS COVER:	4,815 SQUARE FEET (0.11 ACRES)	
BUILDING DATA		
BUILDING AREA:	783 SQUARE FEET	
BUILDING HEIGHT:	20 FEET (1 STORY)	
BUILDING COVERAGE:	4.33%	
FLOOR:AREA RATIO	0.04 : 1	
PROPERTY DEVELOPMENT REGULATIONS		
FRONT SETBACK:	25 FEET	27 FEET
SIDE SETBACK:	15 FEET	15 FEET
REAR SETBACK:	25 FEET	25 FEET
ADA PARKING SPACES:	1 SPACE	1 SPACE
PARKING SPACE:	8 SPACES (1/100 SF)	8 SPACES (2 IN QUEUING)

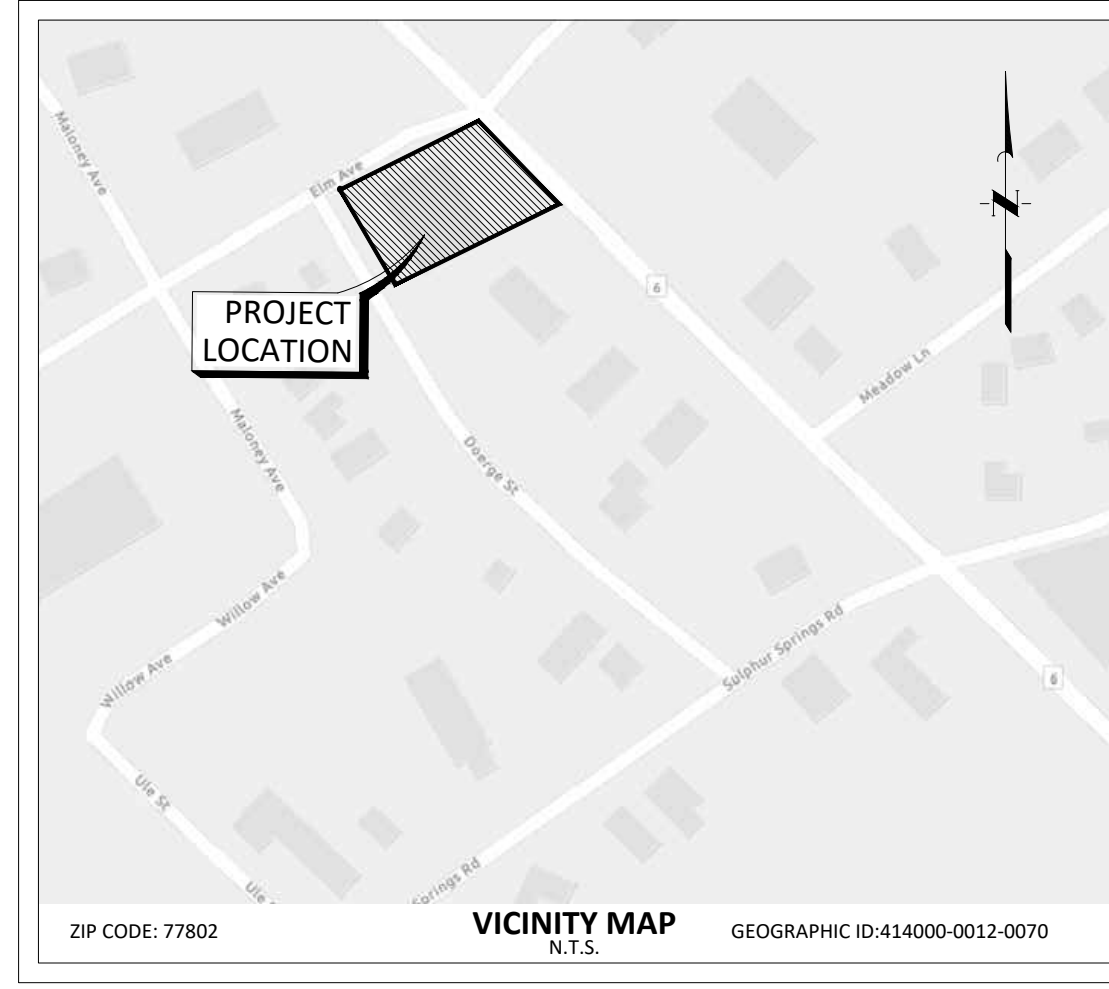


BENCHMARK
ALL ELEVATIONS AND BEARINGS SHOWN HEREON ARE BASED ON GPS OBSERVATIONS UTILIZING THE ALLTERA RTK NETWORK, NAD (83) DATUM

TBM A
BEING A 60D NAIL LOCATED ON THE NORTHEAST RIGHT-OF-WAY OF DOERGE STREET AND IN THE SOUTHEAST RIGHT-OF-WAY OF ELM AVENUE, APPROXIMATELY 21 FEET NORTHEAST OF THE WEST CORNER OF THE SUBJECT TRACT.
ELEVATION 300.89 FEET, NAVD 88 ADJUSTMENT.

TBM B
BEING A 60D NAIL LOCATED ON THE SOUTHWEST RIGHT-OF-WAY OF OLD BUSINESS TATE HIGHWAY 6 (TEXAS AVENUE) AND IN THE SOUTHEAST RIGHT-OF-WAY OF ELM AVENUE, APPROXIMATELY 21 FEET NORTHEAST OF THE NORTH CORNER OF THE SUBJECT TRACT.
ELEVATION 298.63 FEET, NAVD 88 ADJUSTMENT.

TBM C
BEING A 60D NAIL LOCATED ON THE SOUTHWEST RIGHT-OF-WAY OF OLD BUSINESS TATE HIGHWAY 6 (TEXAS AVENUE), APPROXIMATELY 16 FEET NORTHEAST OF THE EAST CORNER OF THE SUBJECT TRACT.
ELEVATION 300.23 FEET, NAVD 88 ADJUSTMENT.

100-YEAR FLOOD PLAIN
ACCORDING TO MAP NO. 48041C0215F OF THE FEDERAL EMERGENCY MANAGEMENT AGENCY'S FLOOD INSURANCE RATE MAPS FOR BRAZOS COUNTY DATED APRIL 2, 2014, THE SUBJECT TRACT IS SITUATED WITHIN: UNSHADED ZONE "X"; DEFINED AS AREA OF MINIMAL FLOOD HAZARD.

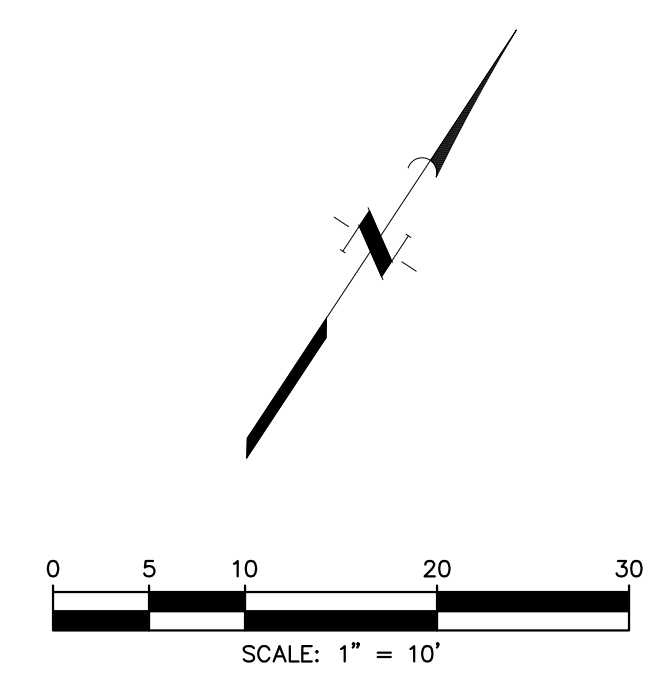

LEGEND

	PROPERTY LINE
	ADJACENT PROPERTY LINE
	EASEMENT LINE
	EXIST. WATERLINE
	EXIST. GAS
	EXIST. SANITARY SEWER
	EXIST. STORM SEWER
	EXIST. OVERHEAD POWER
	EXIST. BUILDING TO BE DEMOLISHED
	PROP. UNDERGROUND ELECTRIC
	PROP. COMMUNICATION LINE
	PROP. SANITARY SEWER
	PROP. WATERLINE
	HOSE LAY BY TRUCK
	HOSE LAY BY MAN
	CONCRETE TRUCK WASHOUT AREA
	STABILIZED CONSTRUCTION ACCESS
	PROP. BARRIER FREE RAMP
	PARKING COUNT
	BUILDING CORNERS
	EXIST. CONC PAVEMENT
	EXIST. ASPHALT PAVEMENT
	EXIST. SIDEWALK
	PROP. SIDEWALK
	PROP. MENU BOARD
	HOSE LAY : LENGTH (CUMULATIVE)
	PROP. MAJOR CONTOUR
	PROP. MINOR CONTOUR
	EXIST. MAJOR CONTOUR
	EXIST. MINOR CONTOUR
	PROP. TOP OF CURB ELEVATION
	PROP. TOP OF PAVEMENT ELEVATION

- NOTES**
1. ALL DIMENSIONS ARE SHOWN PERPENDICULAR AND TO THE FRONT OF THE CURB UNLESS OTHERWISE NOTED.
 2. ALL CURB IS PERMANENT UNLESS NOTED OTHERWISE.
 3. SEE ARCH. PLANS FOR EXACT BUILDING DIMENSIONS. CONTRACTOR TO NOTIFY ENGINEER OF ANY DISCREPANCIES.
 4. CONTRACTOR TO USE CARE NOT TO DISTURB EXISTING LANDSCAPING OUTSIDE DISTURBED AREA. IF DISTURB CONTRACTOR TO RESTORE TO ORIGINAL CONDITIONS OR BETTER.
 5. CONTRACTOR TO VERIFY THE LOCATION OF EXISTING UTILITIES.

CAUTION: OVERHEAD ELECTRIC

CONTRACTOR SHALL EXERCISE CAUTION DURING EXCAVATION, CONSTRUCTION AND ALL ACTIVITIES ON SITE AND STAY AWAY FROM ALL OVERHEAD POWER. CONTRACTOR SHALL COMPLY WITH ALL LOCAL, STATE AND FEDERAL REQUIREMENTS DEALING WITH CLEARANCES AND CONSTRUCTION ACTIVITIES.

CONTRACTOR TO VERIFY ELEVATION AND LOCATION OF ALL EXISTING UTILITIES PRIOR TO COMMENCEMENT OF ANY NEW CONSTRUCTION

TEXAS811 NOTIFICATION SYSTEM
CALL BEFORE YOU DIG!!!
www.texas811.org
Texas811 or 1-800-545-6005

DEVELOPER
AND GO CONCEPTS, LLC dba SALAD AND GO
5555 EAST VAN BUREN STREET
PHOENIX, ARIZONA 85008
TEL (410) 371-1563
CONTACT: MATTHEW COPENHAVER

OWNER
AMBEMA P&S LLC
1202 RED BLUFF RD
PASADENA, TEXAS 77506
TEL (281) 249-3526
CONTACT: SINGH K
DIWAKAR

ENGINEER
QUIDDITY ENGINEERING
4500 MERCANTILE PLAZA DRIVE
SUITE 210
FORT WORTH, TEXAS 76137
TEL (817) 820-2200
CONTACT: RYAN ALCALA, PE

ARCHITECT
ROGUE ARCHITECTS
513 MAIN STREET,
SUITE 300
FORT WORTH, TEXAS 76102
TEL (817) 820-0433
CONTACT: ASHLEY BLOMMER

App. _____

REVISIONS

No.	Date	Description

SCALE: AS SHOWN DESIGNED BY: AHG CHECKED BY: RJA DRAWN BY: MJ

DATE: MARCH 2023 JOB NO.: 17007-0100-00

QUIDDITY
4100 North Loop West, Suite 200, Fort Worth, Texas 76107-2000
PH: 817-820-2200 FAX: 817-820-2201

INTERIM REVIEW
Not intended for construction, bidding or permit purposes.
Engineer: RYAN J. ALCALA
P.E. Serial No.: 137832
Date: MARCH 2023

SITE PLAN
LOT 7R, BLOCK 12
PART OF FINAL PLAT OF MIDWAY PLACE

SALAD AND GO - BRYAN - TEXAS AVE AND ELM AVE
3200 TEXAS AVENUE, BRYAN, TEXAS, 77802

SHEET NO. **C-4** OF C-15