


SHOPS AT NASH


11902 GATESDEN DR. TOMBALL, TX 77377

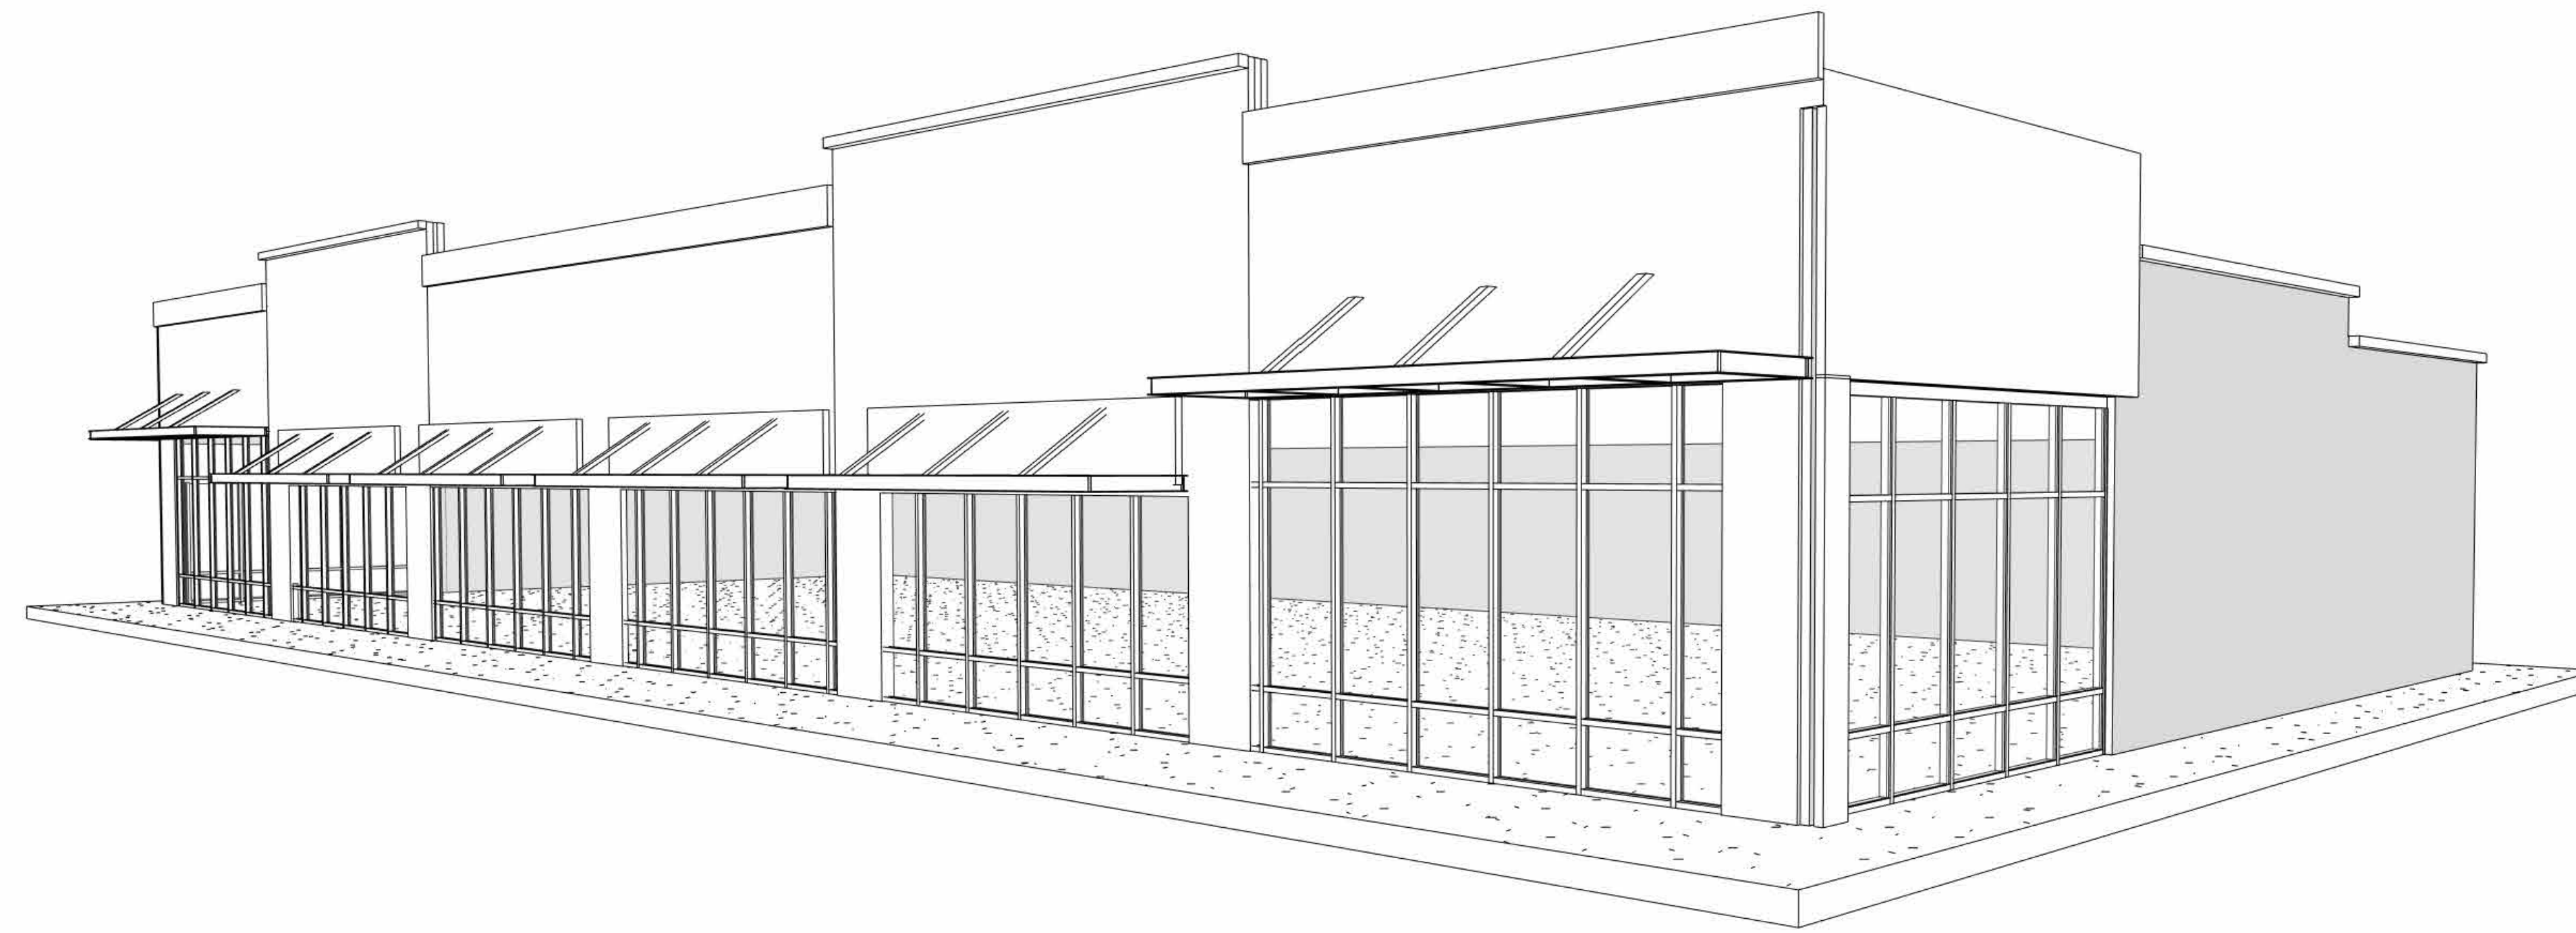

SHEET INDEX

ARCHITECTURAL

A100	TITLE SHEET	A107	BUILDING SECTIONS
A101	MASTER SITE PLAN	A108	
A102	BLDG. 1 FLOOR PLAN	A109	
A103	BLDG. 2 FLOOR PLAN	A110	
A104	NORTH/SOUTH ELEVATIONS	A111	
A105	EAST/WEST ELEVATIONS	A112	
A106	ROOF PLANS	A113	

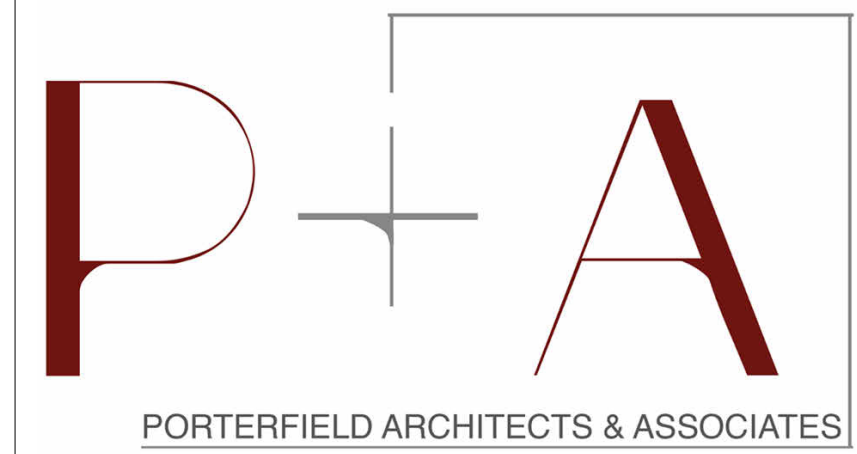

19220 Space Center Blvd. #513
Houston, TX 77058
Tel: (281) 455-1625
E: mlparchitect1955@gmail.com

SHOPS AT NASH
11902 GATESDEN DR.
TOMBALL, TX 77377

No.	Description	Date

Project Name/Number: PAA-1000.00


Drawn By:

Checked By:

A100

Title Sheet

SCALE:

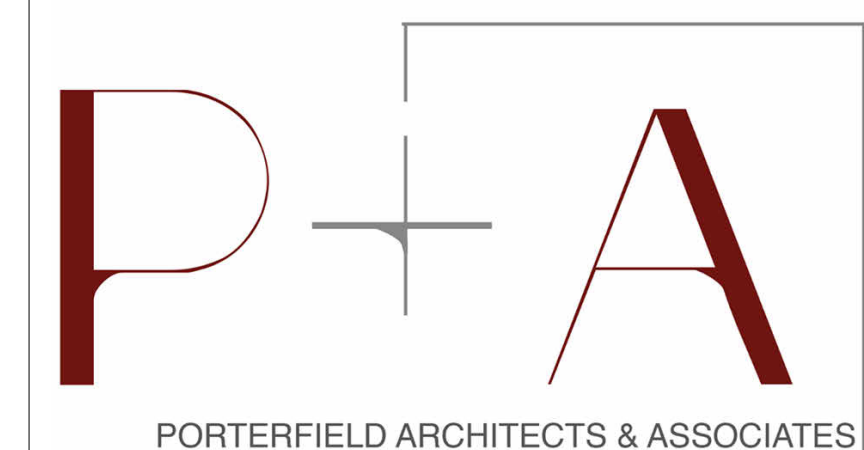


PORTERFIELD ARCHITECTS & ASSOCIATES

19220 Space Center Blvd. #513
Houston, TX 77058
Tel: (281) 455-1625
E: mlparchitect1955@gmail.com

SHOPS AT NASH
11902 GATESDEN DR.
TOMBALL, TX 77377

No.	Description	Date

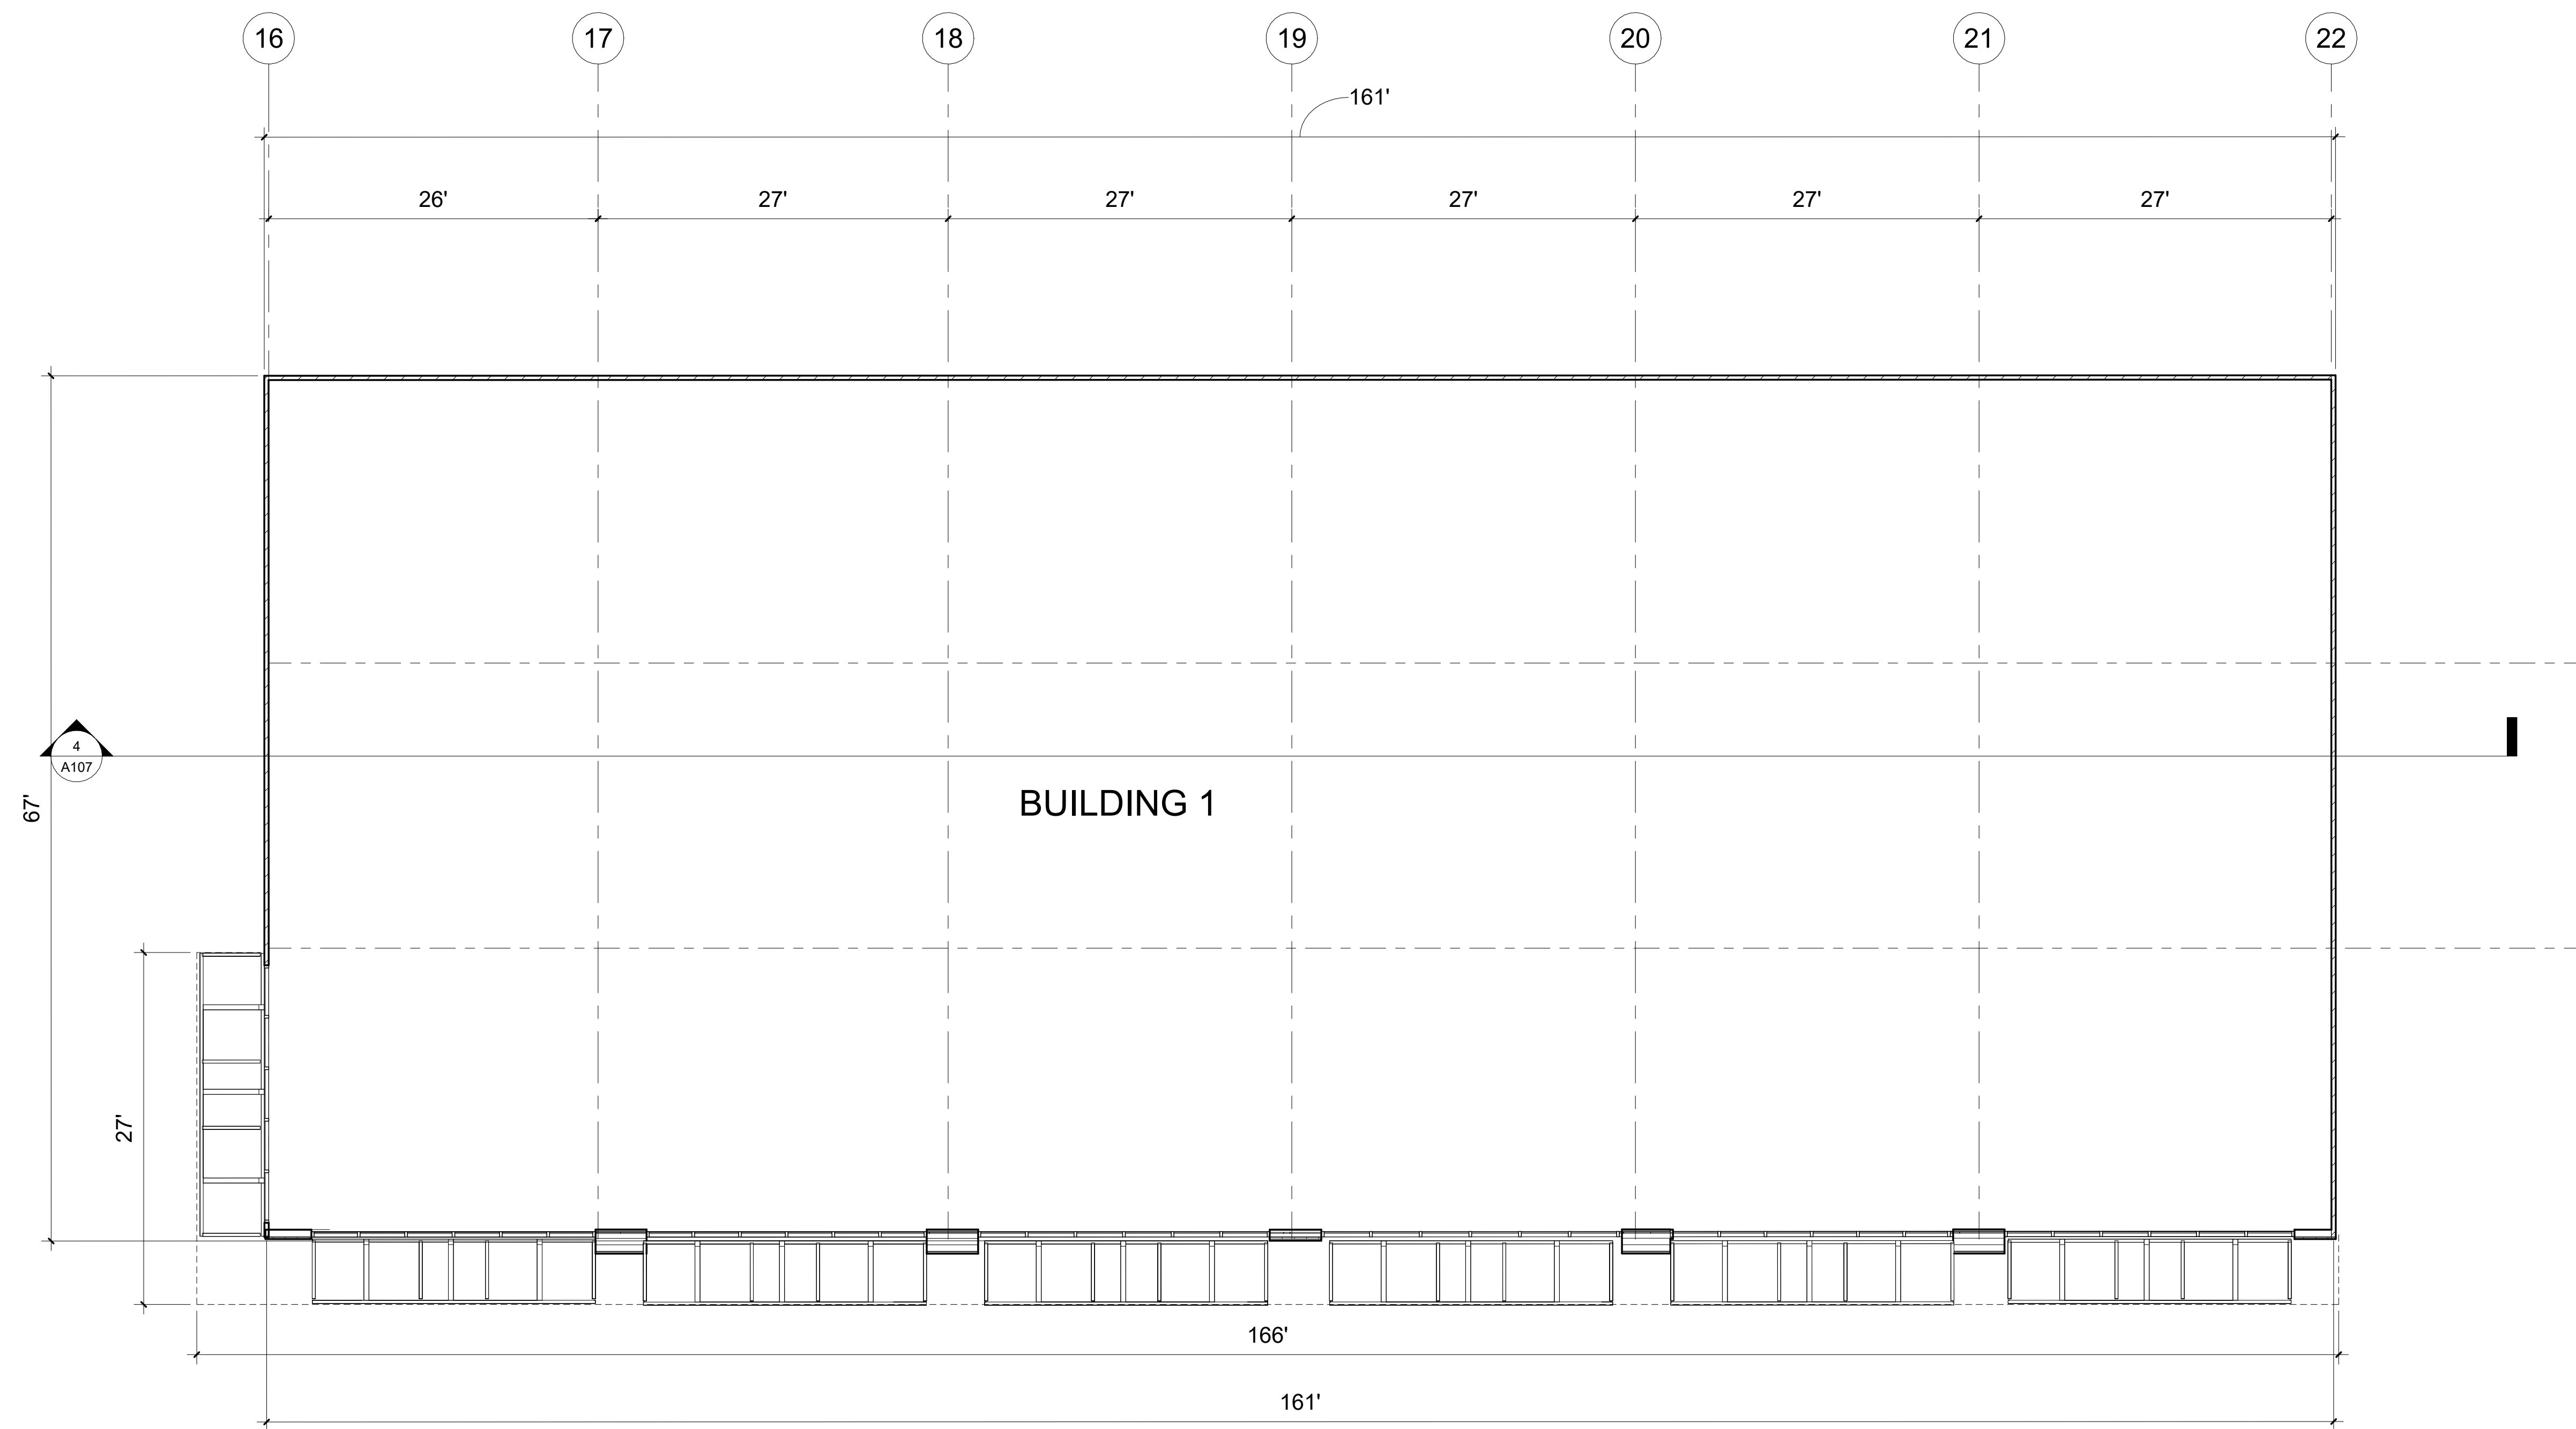

① Bldg. 1 Floor Plan
1/8" = 1'-0"

Project Name/Number: PAA-1000.00


Drawn By:

Checked By:

A102.

Bldg. 1 Floor Plan

SCALE: 1/8" = 1'-0"

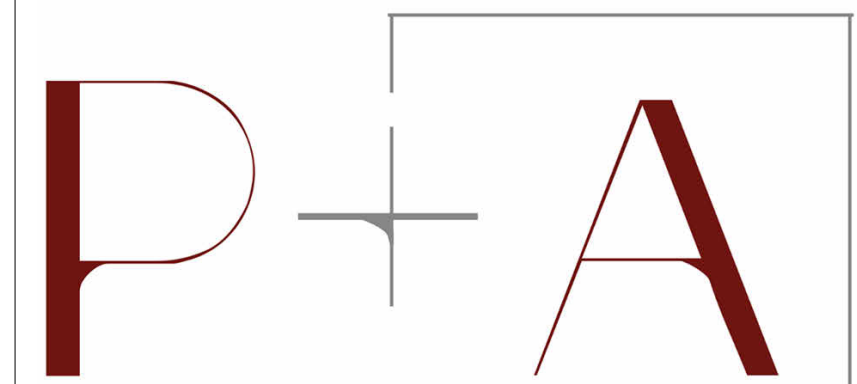


PORTERFIELD ARCHITECTS & ASSOCIATES

19220 Space Center Blvd. #513
Houston, TX 77058
Tel: (281) 455-1625
E: mlparchitect1955@gmail.com

SHOPS AT NASH
11902 GATESDEN DR.
TOMBALL, TX 77377

No.	Description	Date

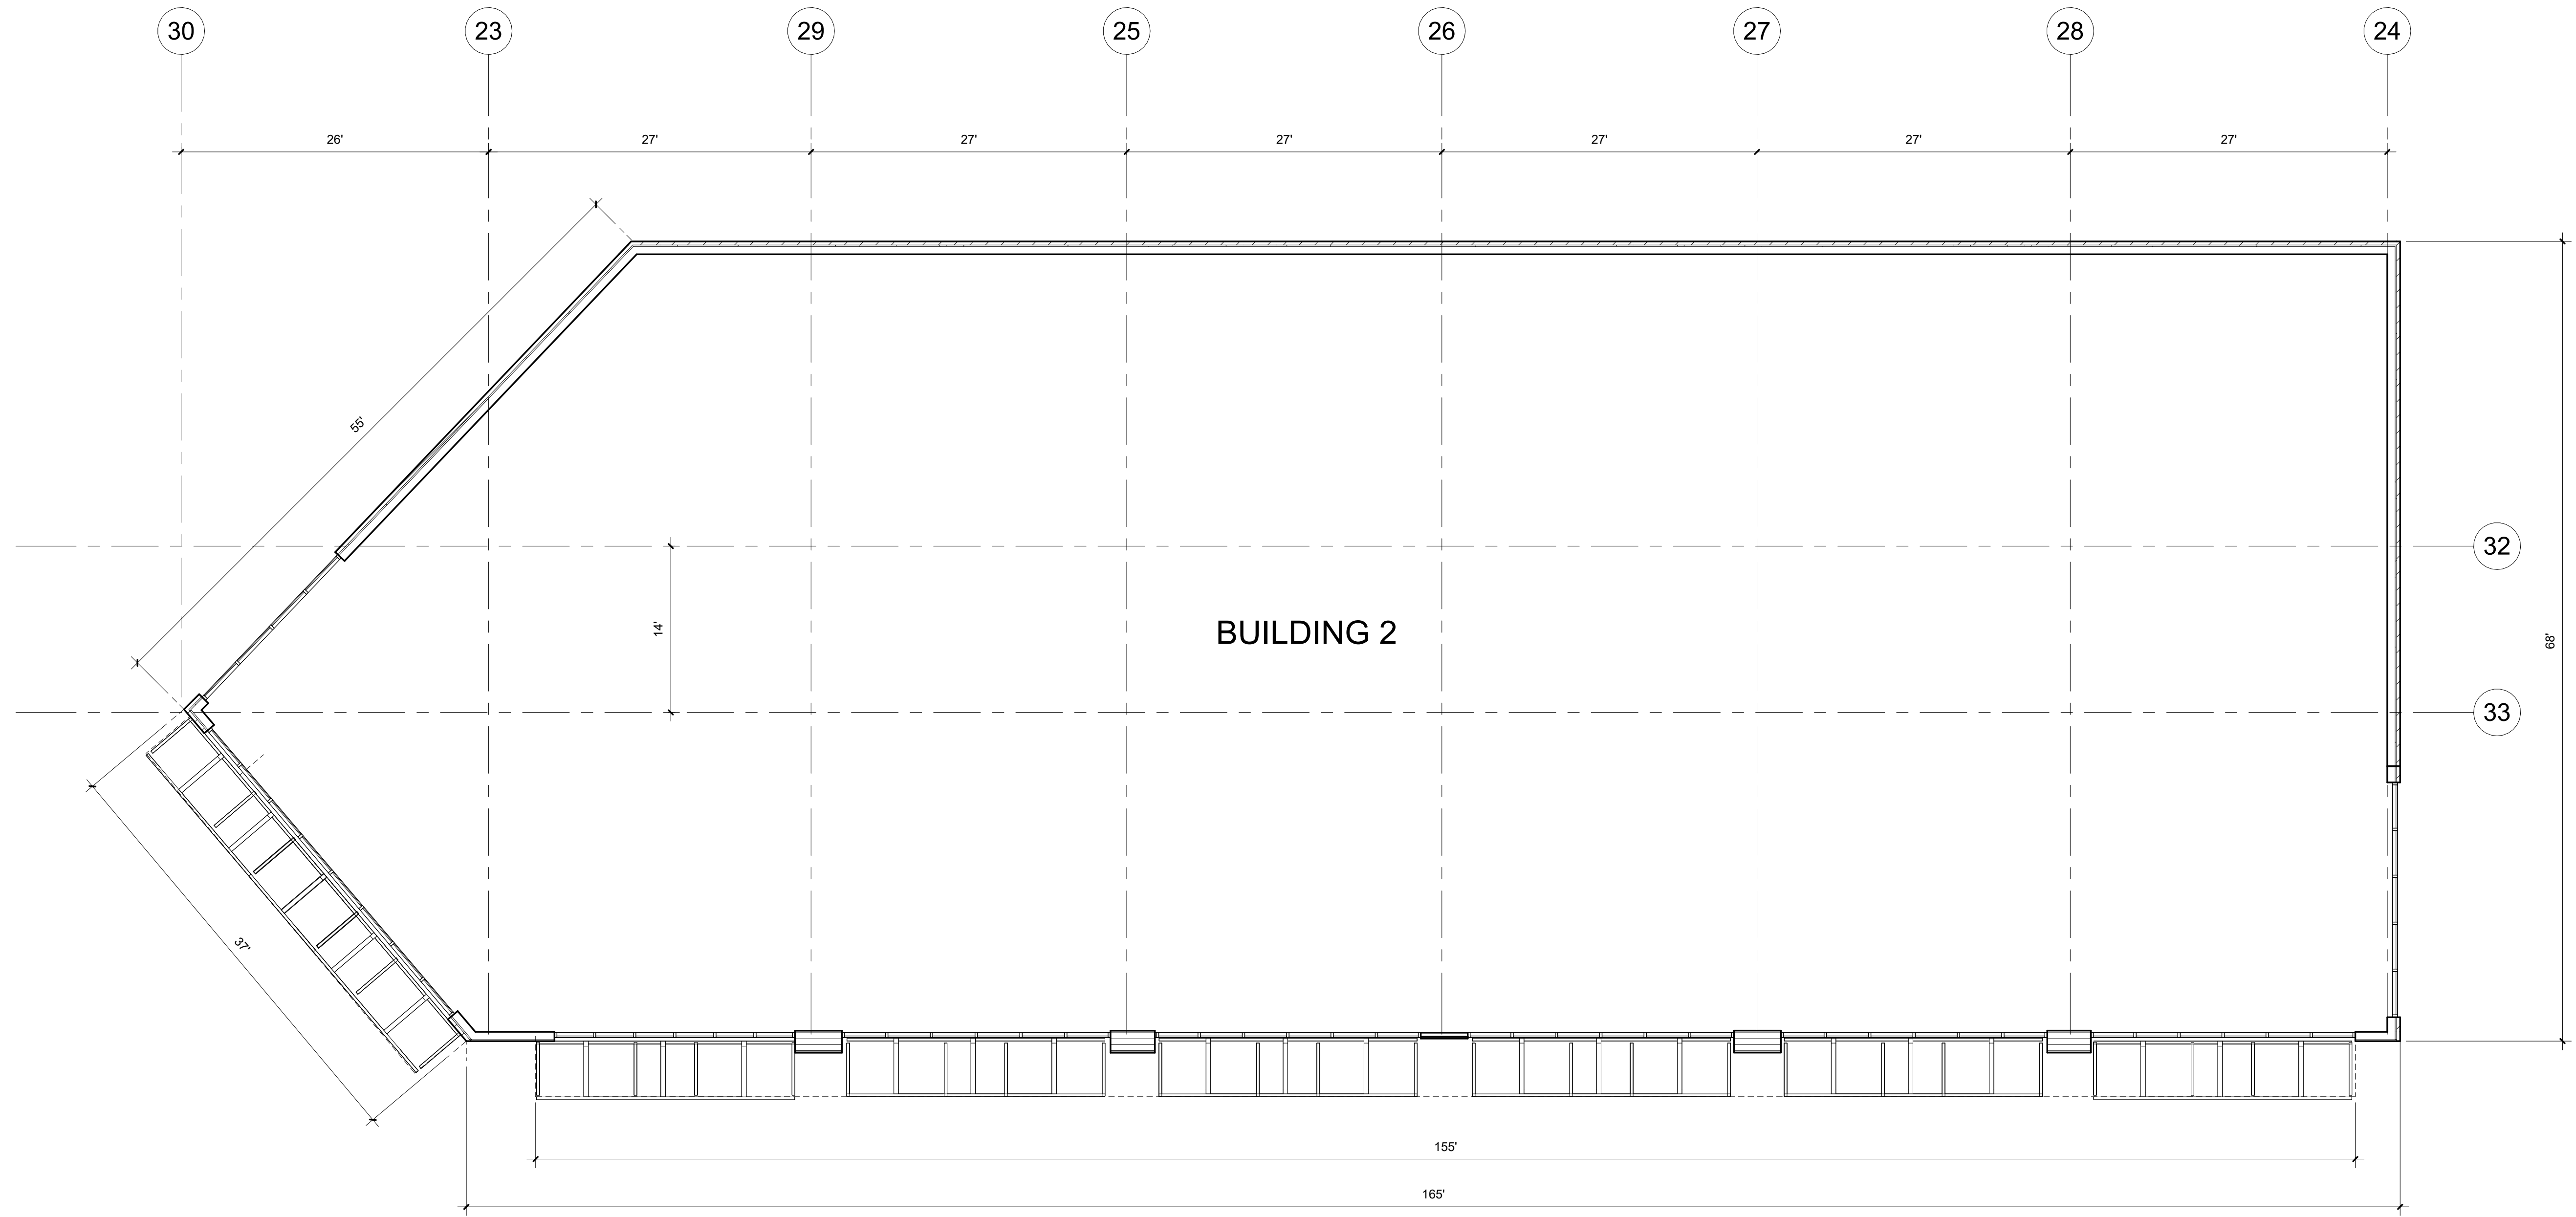

1 Bldg. 2 Floor Plan
1/8" = 1'-0"

Project Name/Number: PAA-1000.00

Drawn By:

Checked By:

A103.

Bldg. 2 Floor Plan

SCALE: 1/8" = 1'-0"

SHOPS AT NASH
11902 GATESDEN DR.
TOMBALL, TX 77377

No.	Description	Date

Project Name/Number: PAA-1000.00

Drawn By:


Checked By:

A104

North South Elevations

SCALE: 1/8" = 1'-0"



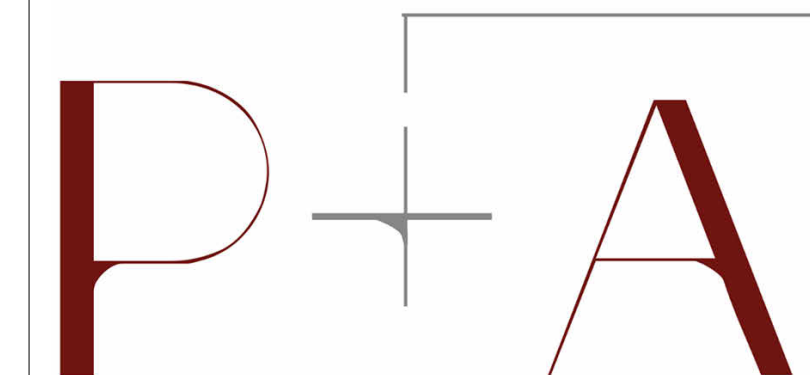


PORTERFIELD ARCHITECTS & ASSOCIATES

19220 Space Center Blvd. #513
Houston, TX 77058
Tel: (281) 455-1625
E: mlparchitect1955@gmail.com


SHOPS AT NASH
11902 GATESDEN DR.
TOMBALL, TX 77377

No.	Description	Date

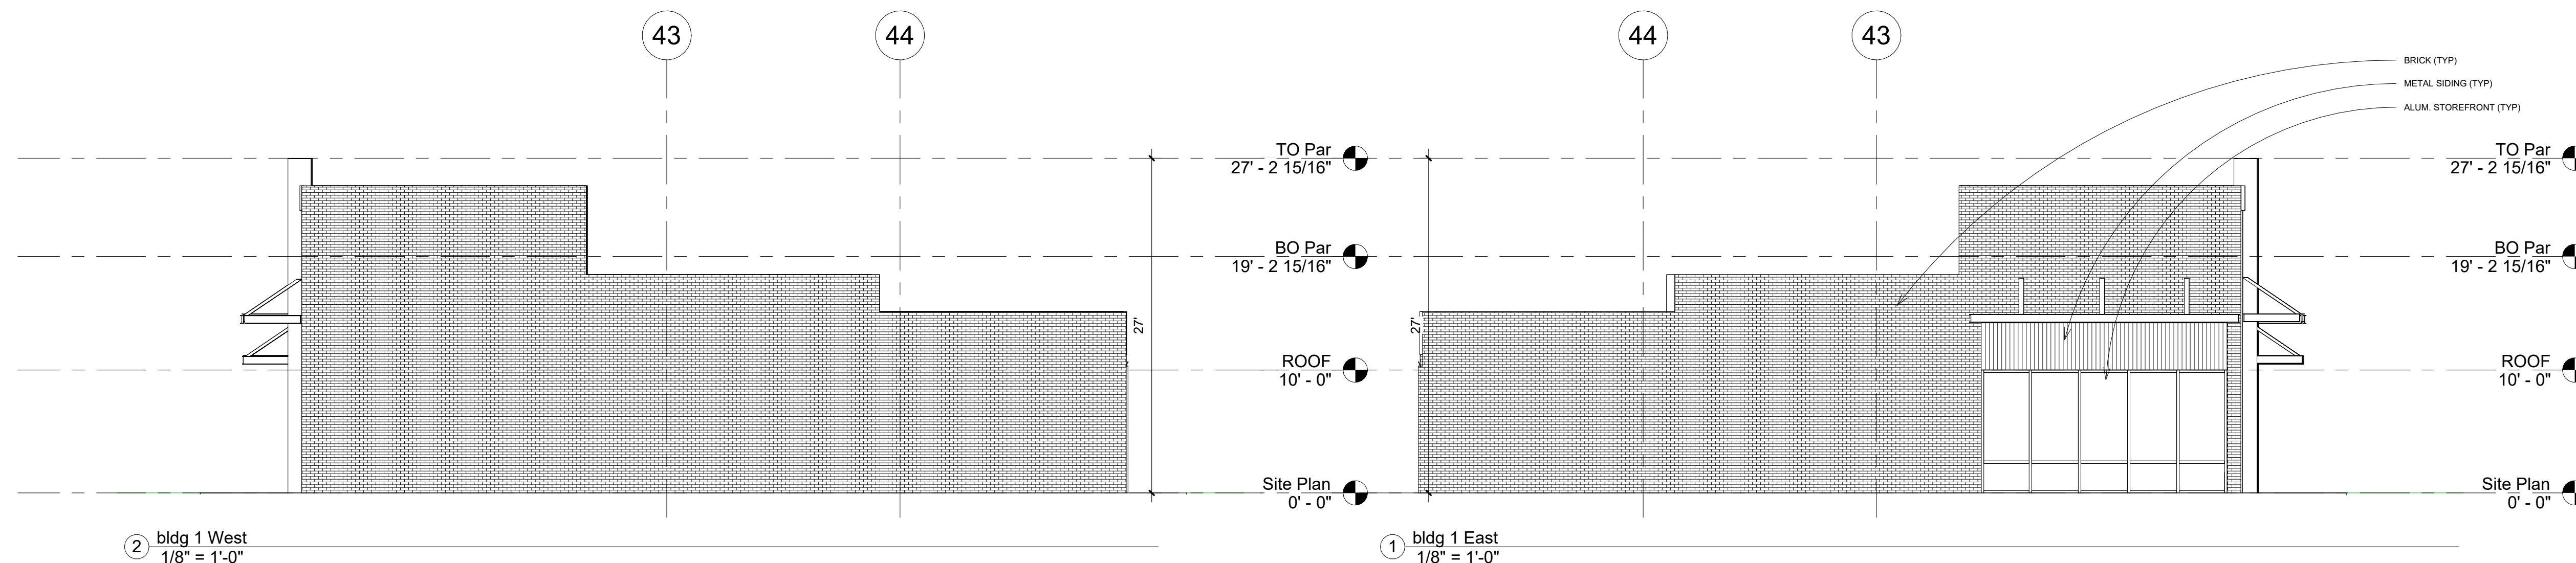

2 bldg 1 West
1/8" = 1'-0"

1 bldg 1 East
1/8" = 1'-0"

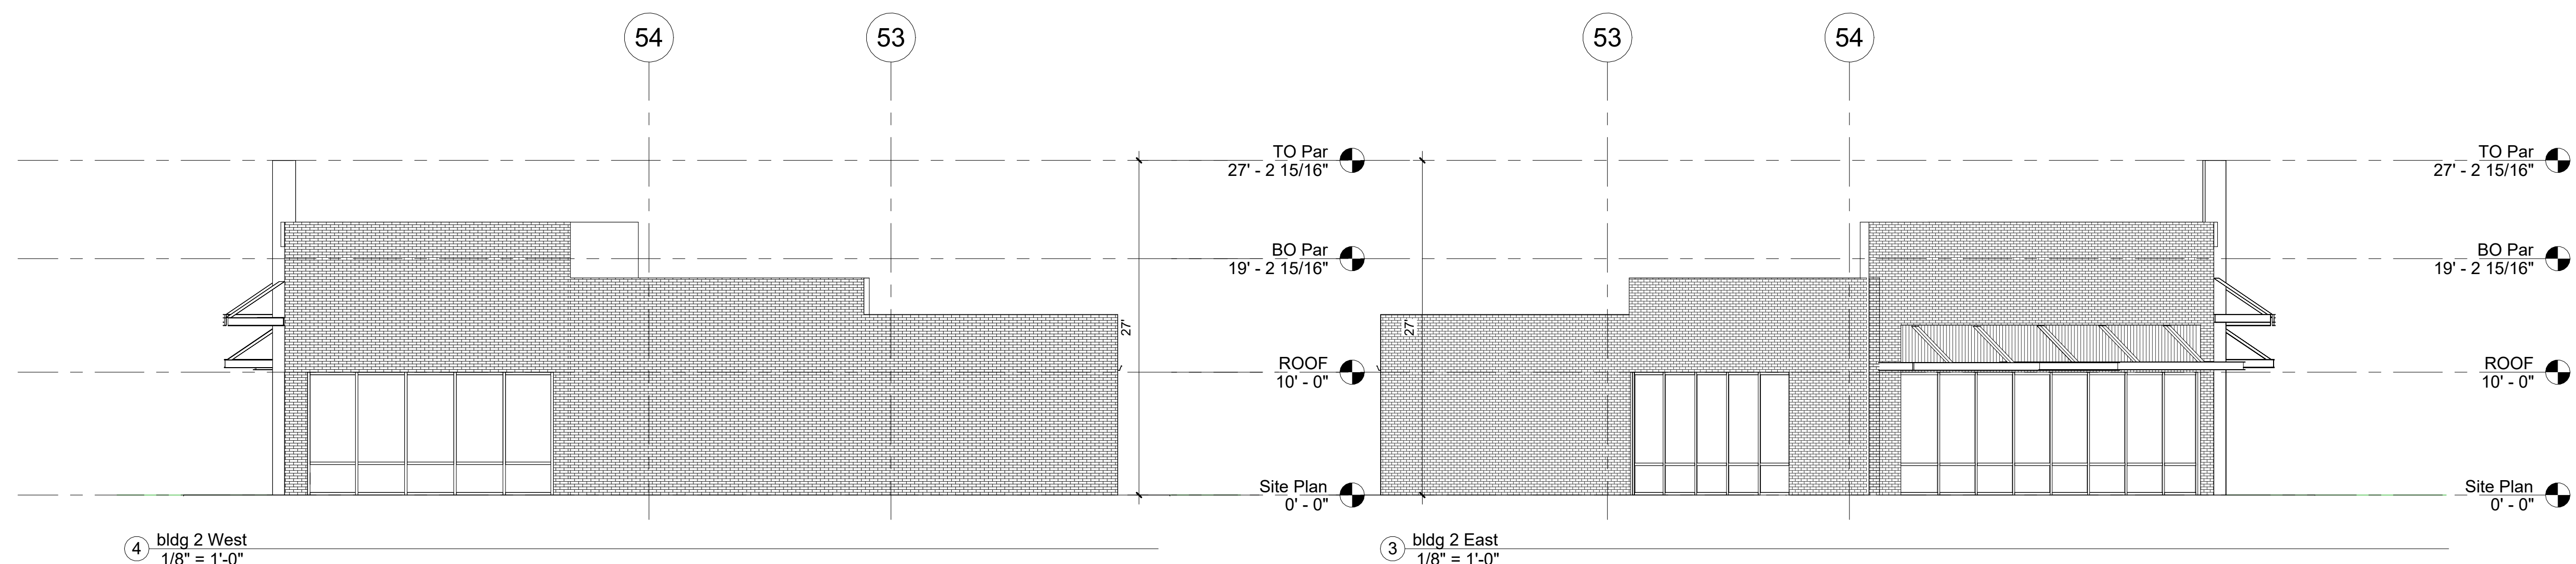

4 bldg 2 West
1/8" = 1'-0"

3 bldg 2 East
1/8" = 1'-0"

Project Name/Number: PAA-1000.00


Drawn By:

Checked By:

A105

East West Elevations


SCALE: 1/8" = 1'-0"

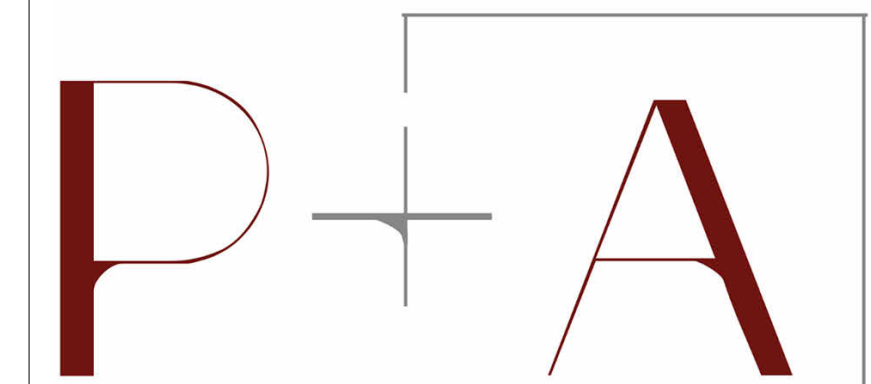


PORTERFIELD ARCHITECTS & ASSOCIATES

19220 Space Center Blvd. #513
Houston, TX 77058
Tel: (281) 455-1625
E: mlparchitect1955@gmail.com

SHOPS AT NASH
11902 GATESDEN DR.
TOMBALL, TX 77377

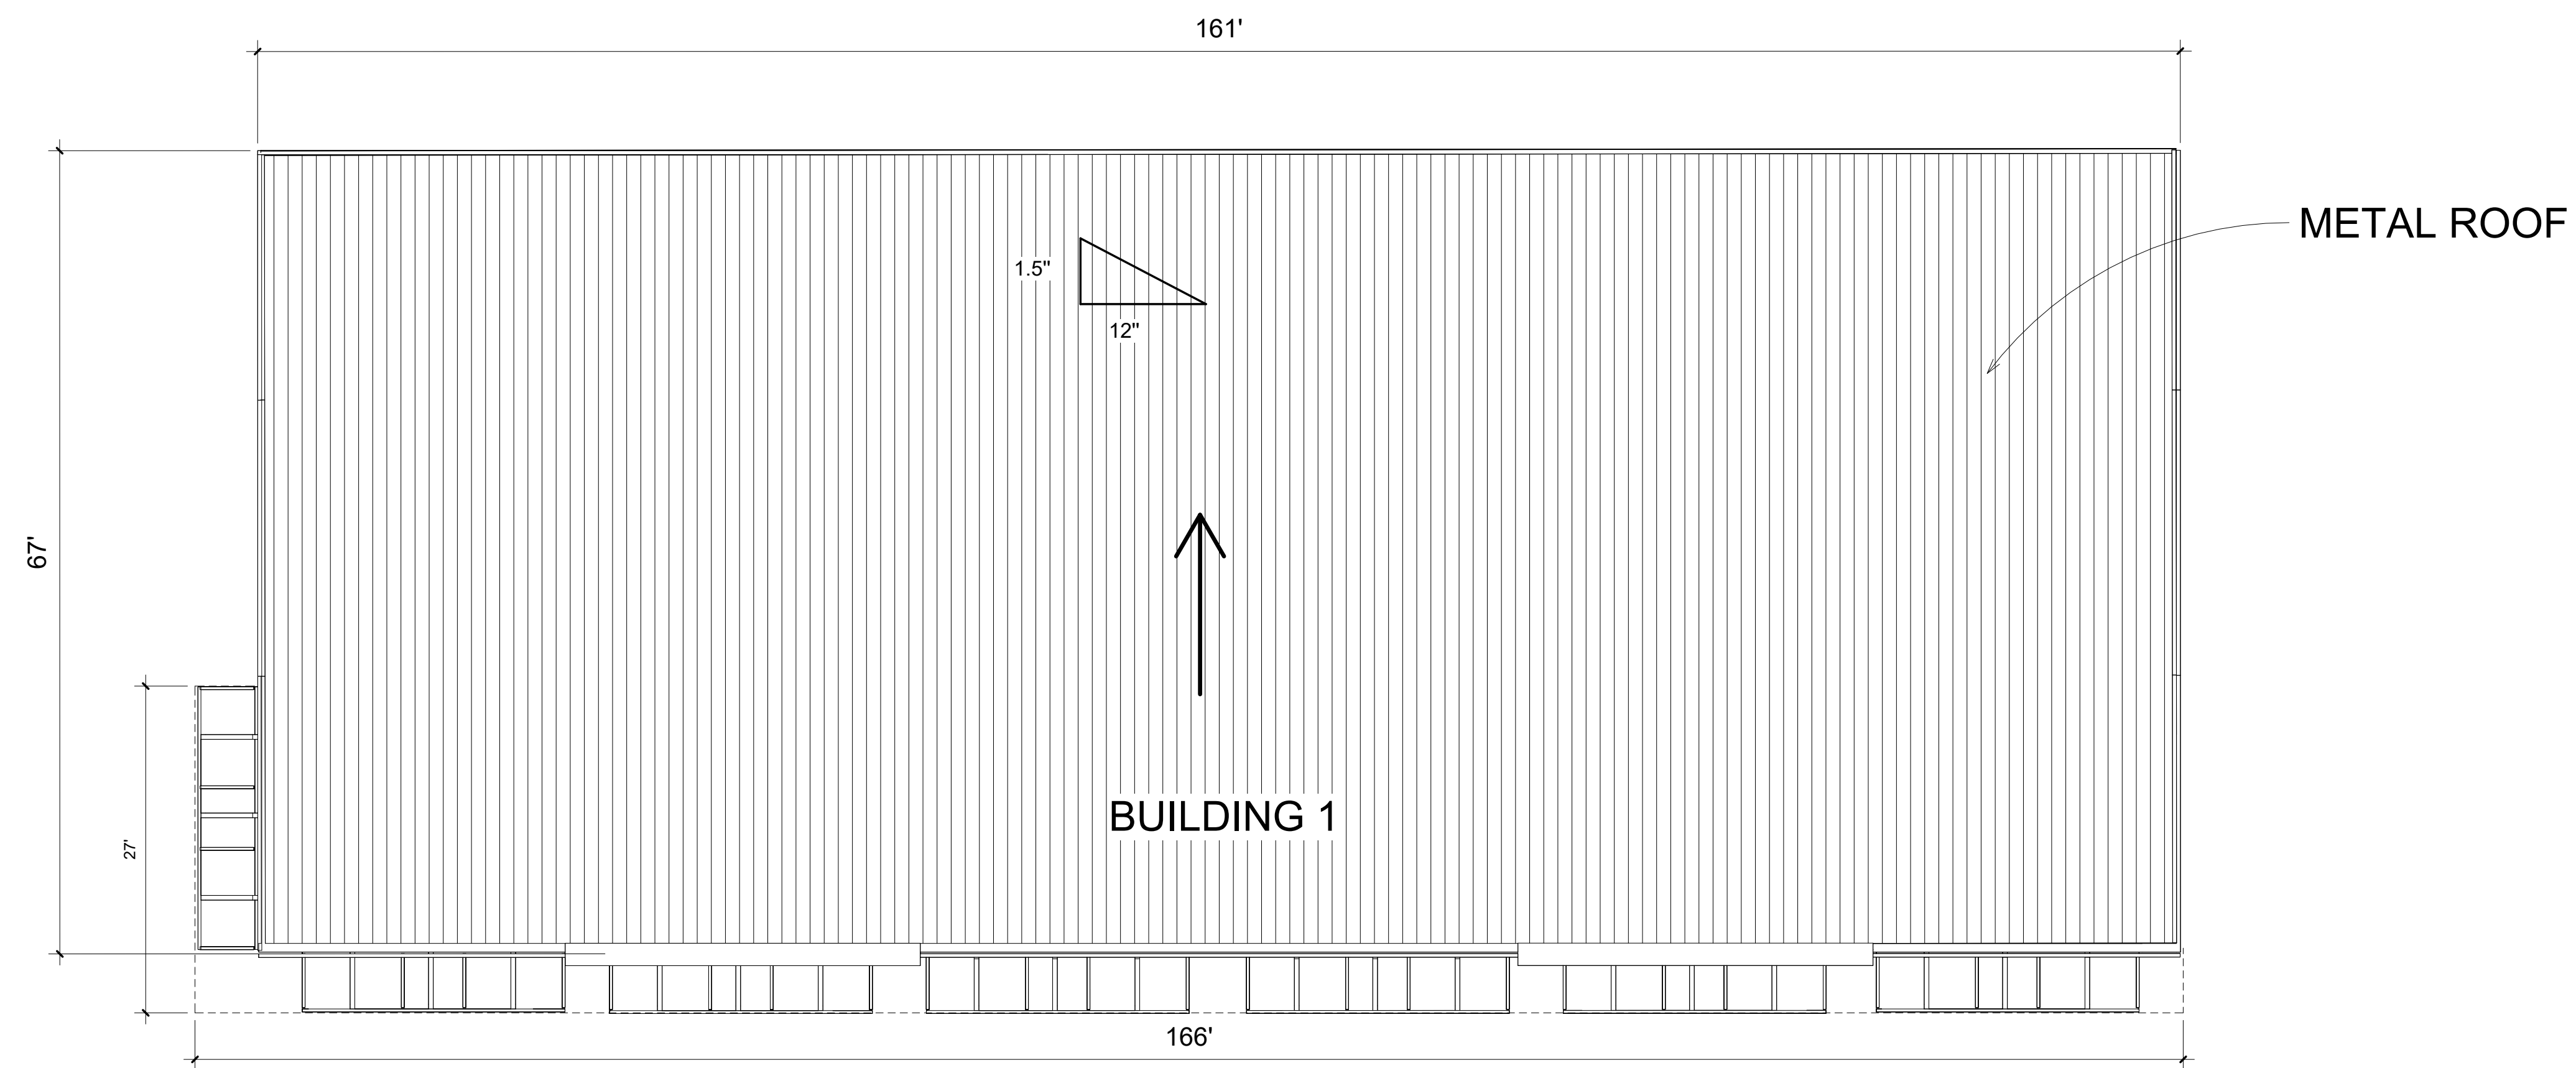

1 Bldg. 1 Roof Plan
1" = 10'-0"

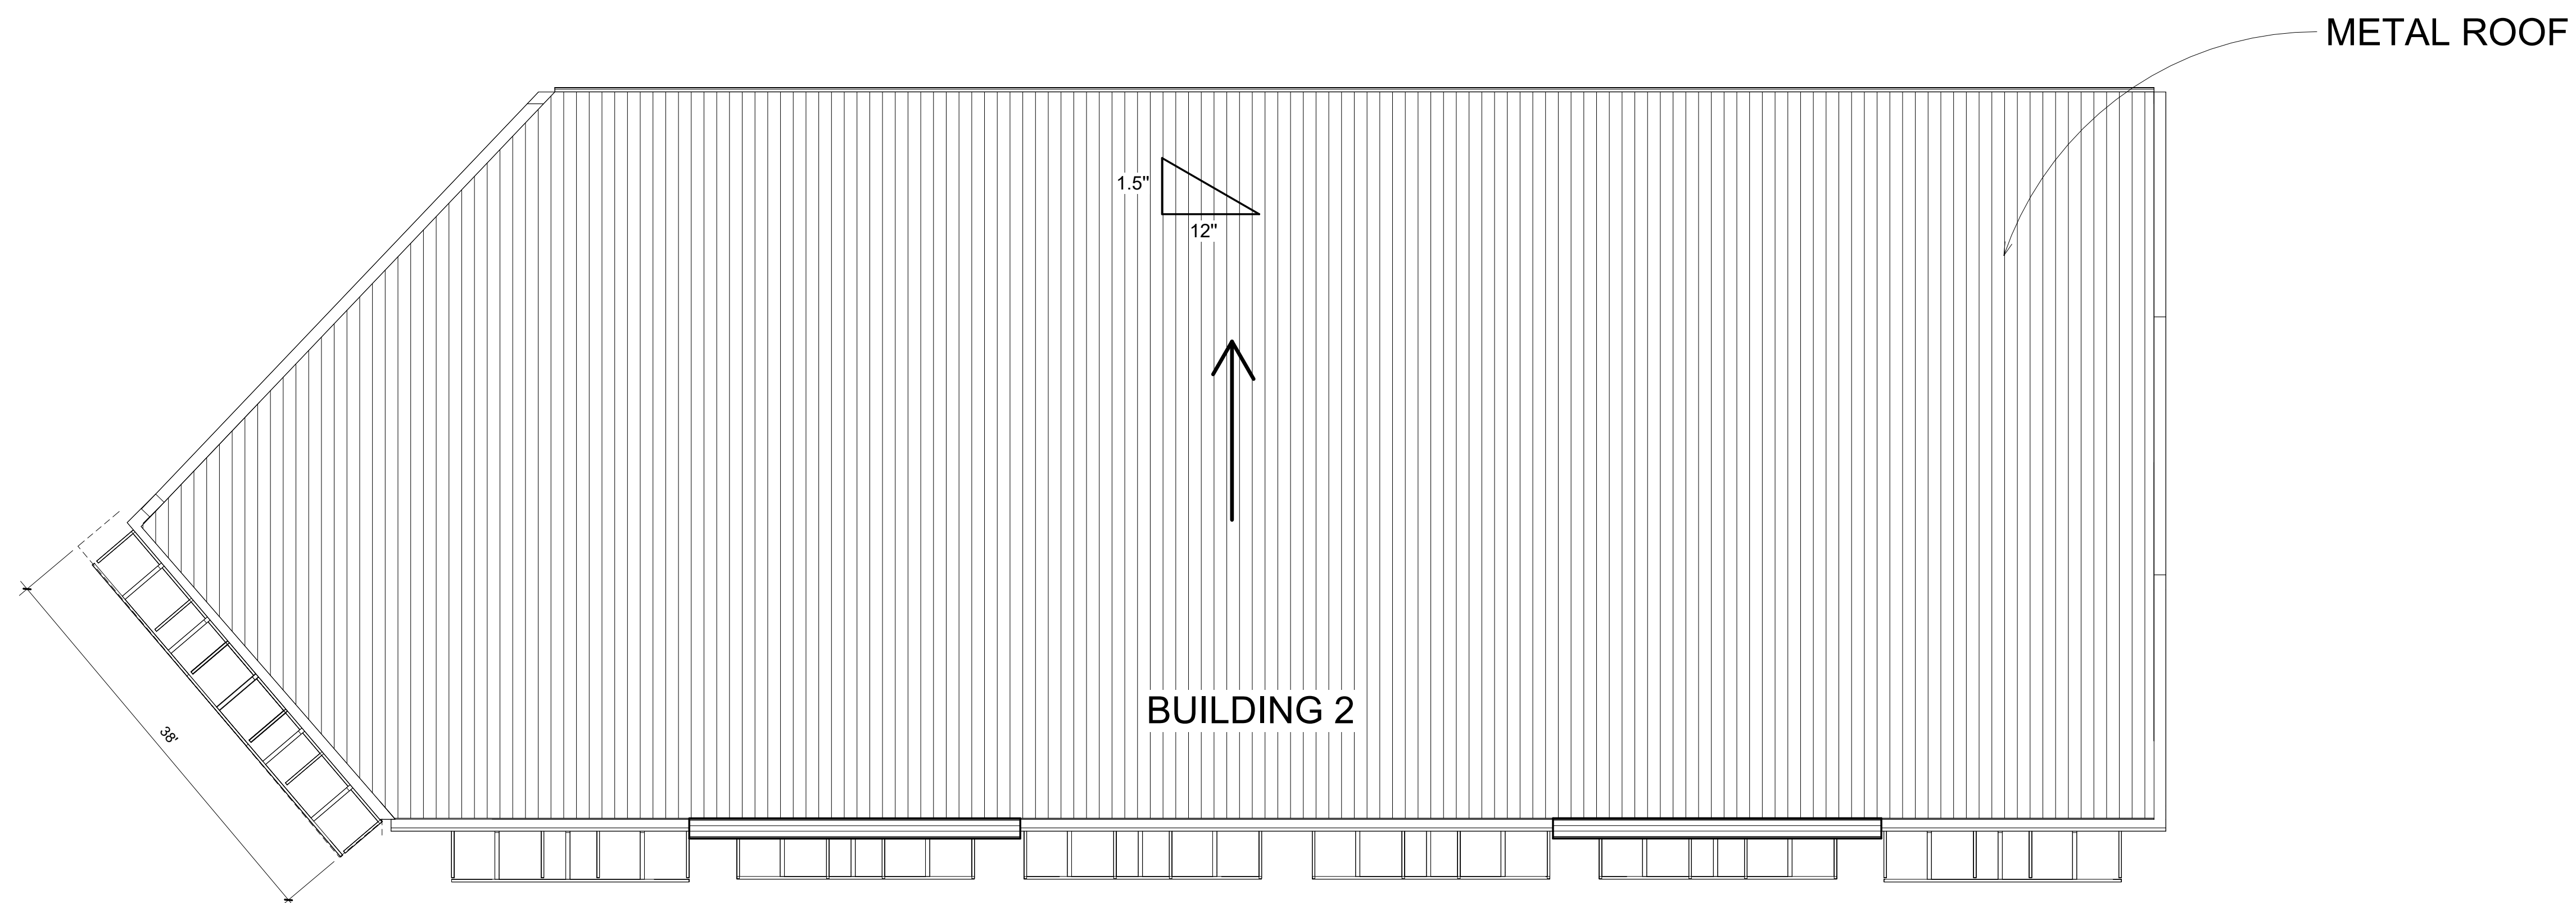

2 Bldg. 2 Roof Plan
1" = 10'-0"

No.	Description	Date

Project Name/Number: PAA-1000.00

Drawn By:

Checked By:

A106

Roof Plans

SCALE: 1" = 10'-0"