


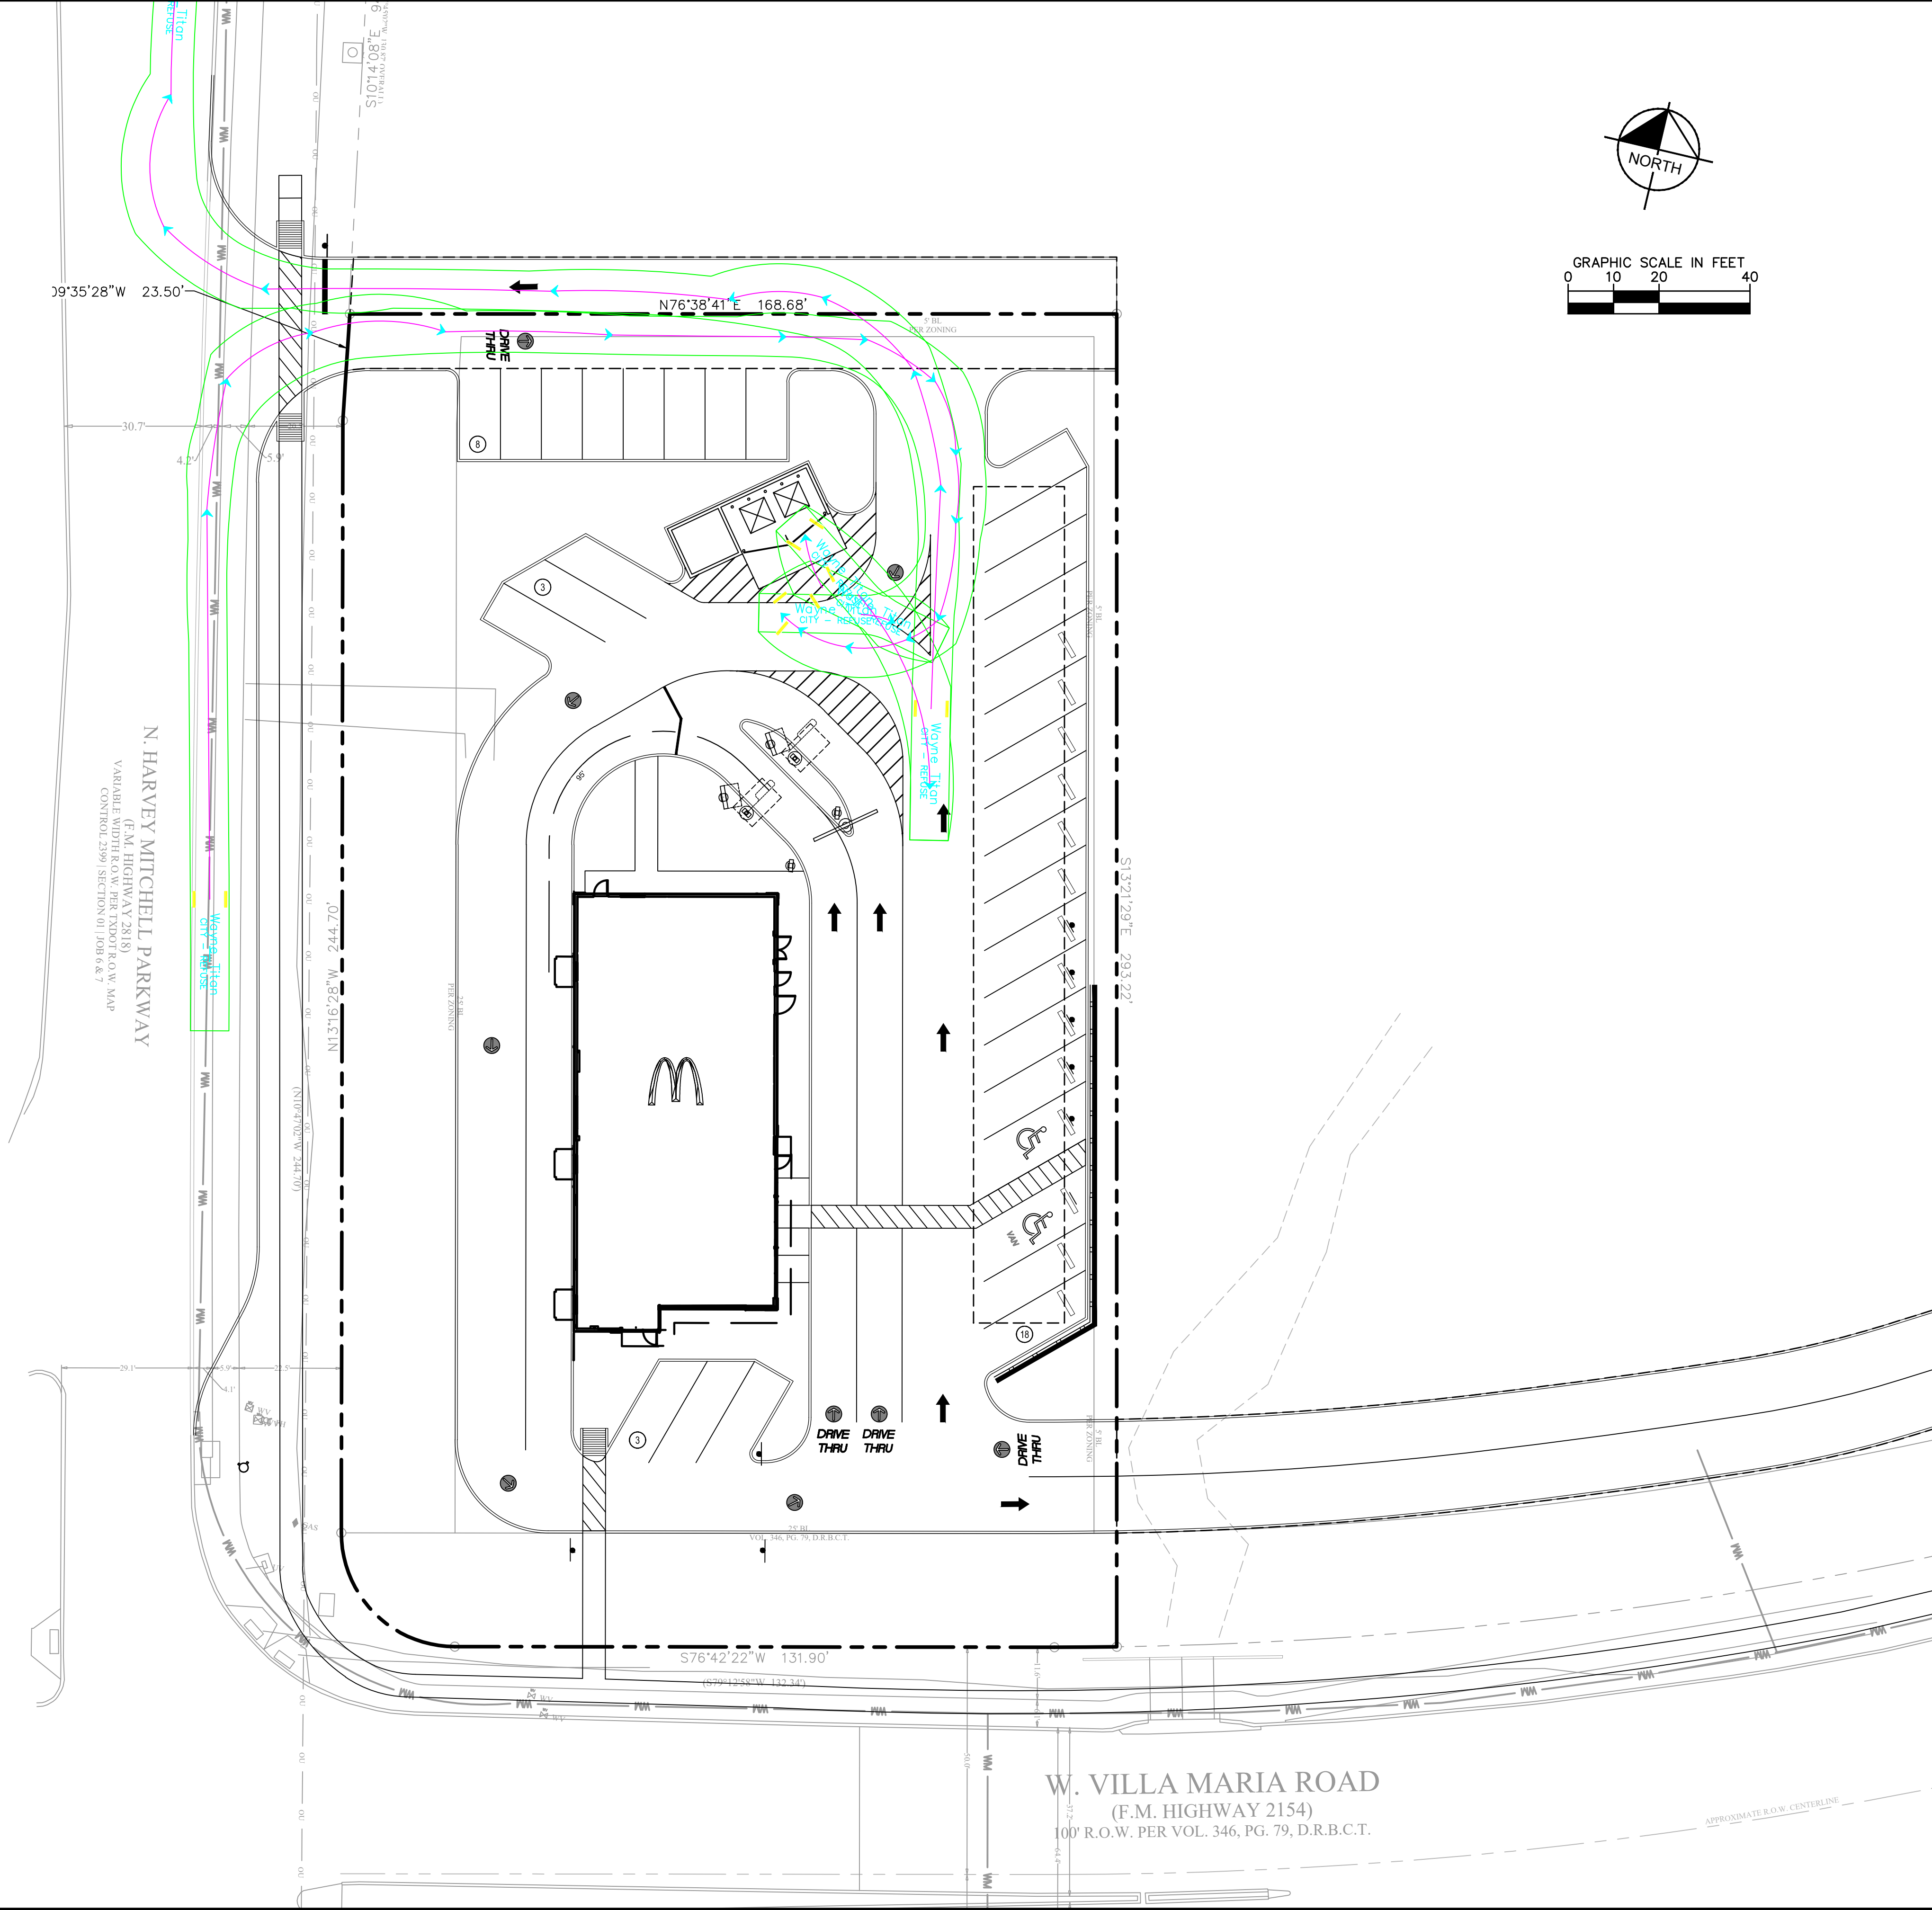

SHEET NUMBER EX		PROJECT NO.		DATE 06-25-2025	
VILLA MARIA McDONALD'S		BRYAN		TEXAS	
SITE PLAN EXHIBIT		DESIGN ENGINEER:		No.	
SCALE AS NOTED		DESIGNED BY KLM		REVISIONS	
DRAWN BY KLM		REGISTRATION NUMBER:		DATE:	
CHECKED BY MGM		KIMLEY-HORN		BY	
Kimley»Horn		©2023 KIMLEY-HORN AND ASSOCIATES, INC. 11700 KATY FREEWAY, SUITE 800, HOUSTON, TX 77079 WWW.KIMLEY-HORN.COM		TBP# FIRM REGISTRATION F-928	