

*Preliminary Design
Concept Only




Exterior Example

ALL DRAWINGS, PLANS, AND SPECIFICATIONS ARE PROPERTY OF SCURLOCK DRAFTING & DESIGN. PURCHASER'S RIGHT IS CONDITIONAL AND LIMITED TO A ONE-TIME USE TO CONSTRUCT A SINGLE PROJECT ON THE LOT STATED HEREIN. THE USE OF OR REPRODUCTION OF THESE PLANS CONCERNING ANY OTHER CONSTRUCTION IS STRICTLY PROHIBITED. SCURLOCK DRAFTING & DESIGN IS NOT AN ENGINEERING FIRM NOR AN ARCHITECTURAL FIRM. SCURLOCK DRAFTING & DESIGN IS NOT QUALIFIED NOR LICENSED TO DESIGN STRUCTURAL FRAMING OR FOUNDATIONS. A LICENSED PROFESSIONAL ENGINEER SHOULD BE CONSULTED REGARDING STRUCTURAL FRAMING AND FOUNDATIONS. SHOULD AN ENGINEER'S SEAL BE PRESENT ON THE DRAWING, THEN THE "ENGINEER OF RECORD" SHALL BEAR THE SOLE RESPONSIBILITY FOR THE STRUCTURAL DESIGN. SCURLOCK DRAFTING & DESIGN WILL NOT BE HELD RESPONSIBLE FOR THE STRUCTURAL DESIGN AND/OR ANY PROBLEMS THAT MAY ARISE REGARDING THE DESIGN.

SCURLOCK DRAFTING ASSUMES NO LIABILITY FOR ANY HOME BUILT FROM THESE PLANS. IT IS THE RESPONSIBILITY OF THE BUILDER OF THESE PLANS TO PERFORM THE FOLLOWING BEFORE CONSTRUCTION BEGINS.


- VERIFY/BUILD TO LOCAL AND STATE CODES.
- ALL DIMENSIONS ARE TO BE CHECKED AND VERIFIED BEFORE CONSTRUCTION.
- VERIFY WINDOW SIZES WITH WINDOW MANUFACTURER FOR COMPLIANCE WITH INGRESS/EGRESS REQUIREMENTS.

SCURLOCK DRAFTING & DESIGN DOES NOT ASSUME LIABILITY FOR ANY ERRORS OR OMISSIONS ON THESE PLANS AFTER THE START OF CONSTRUCTION.

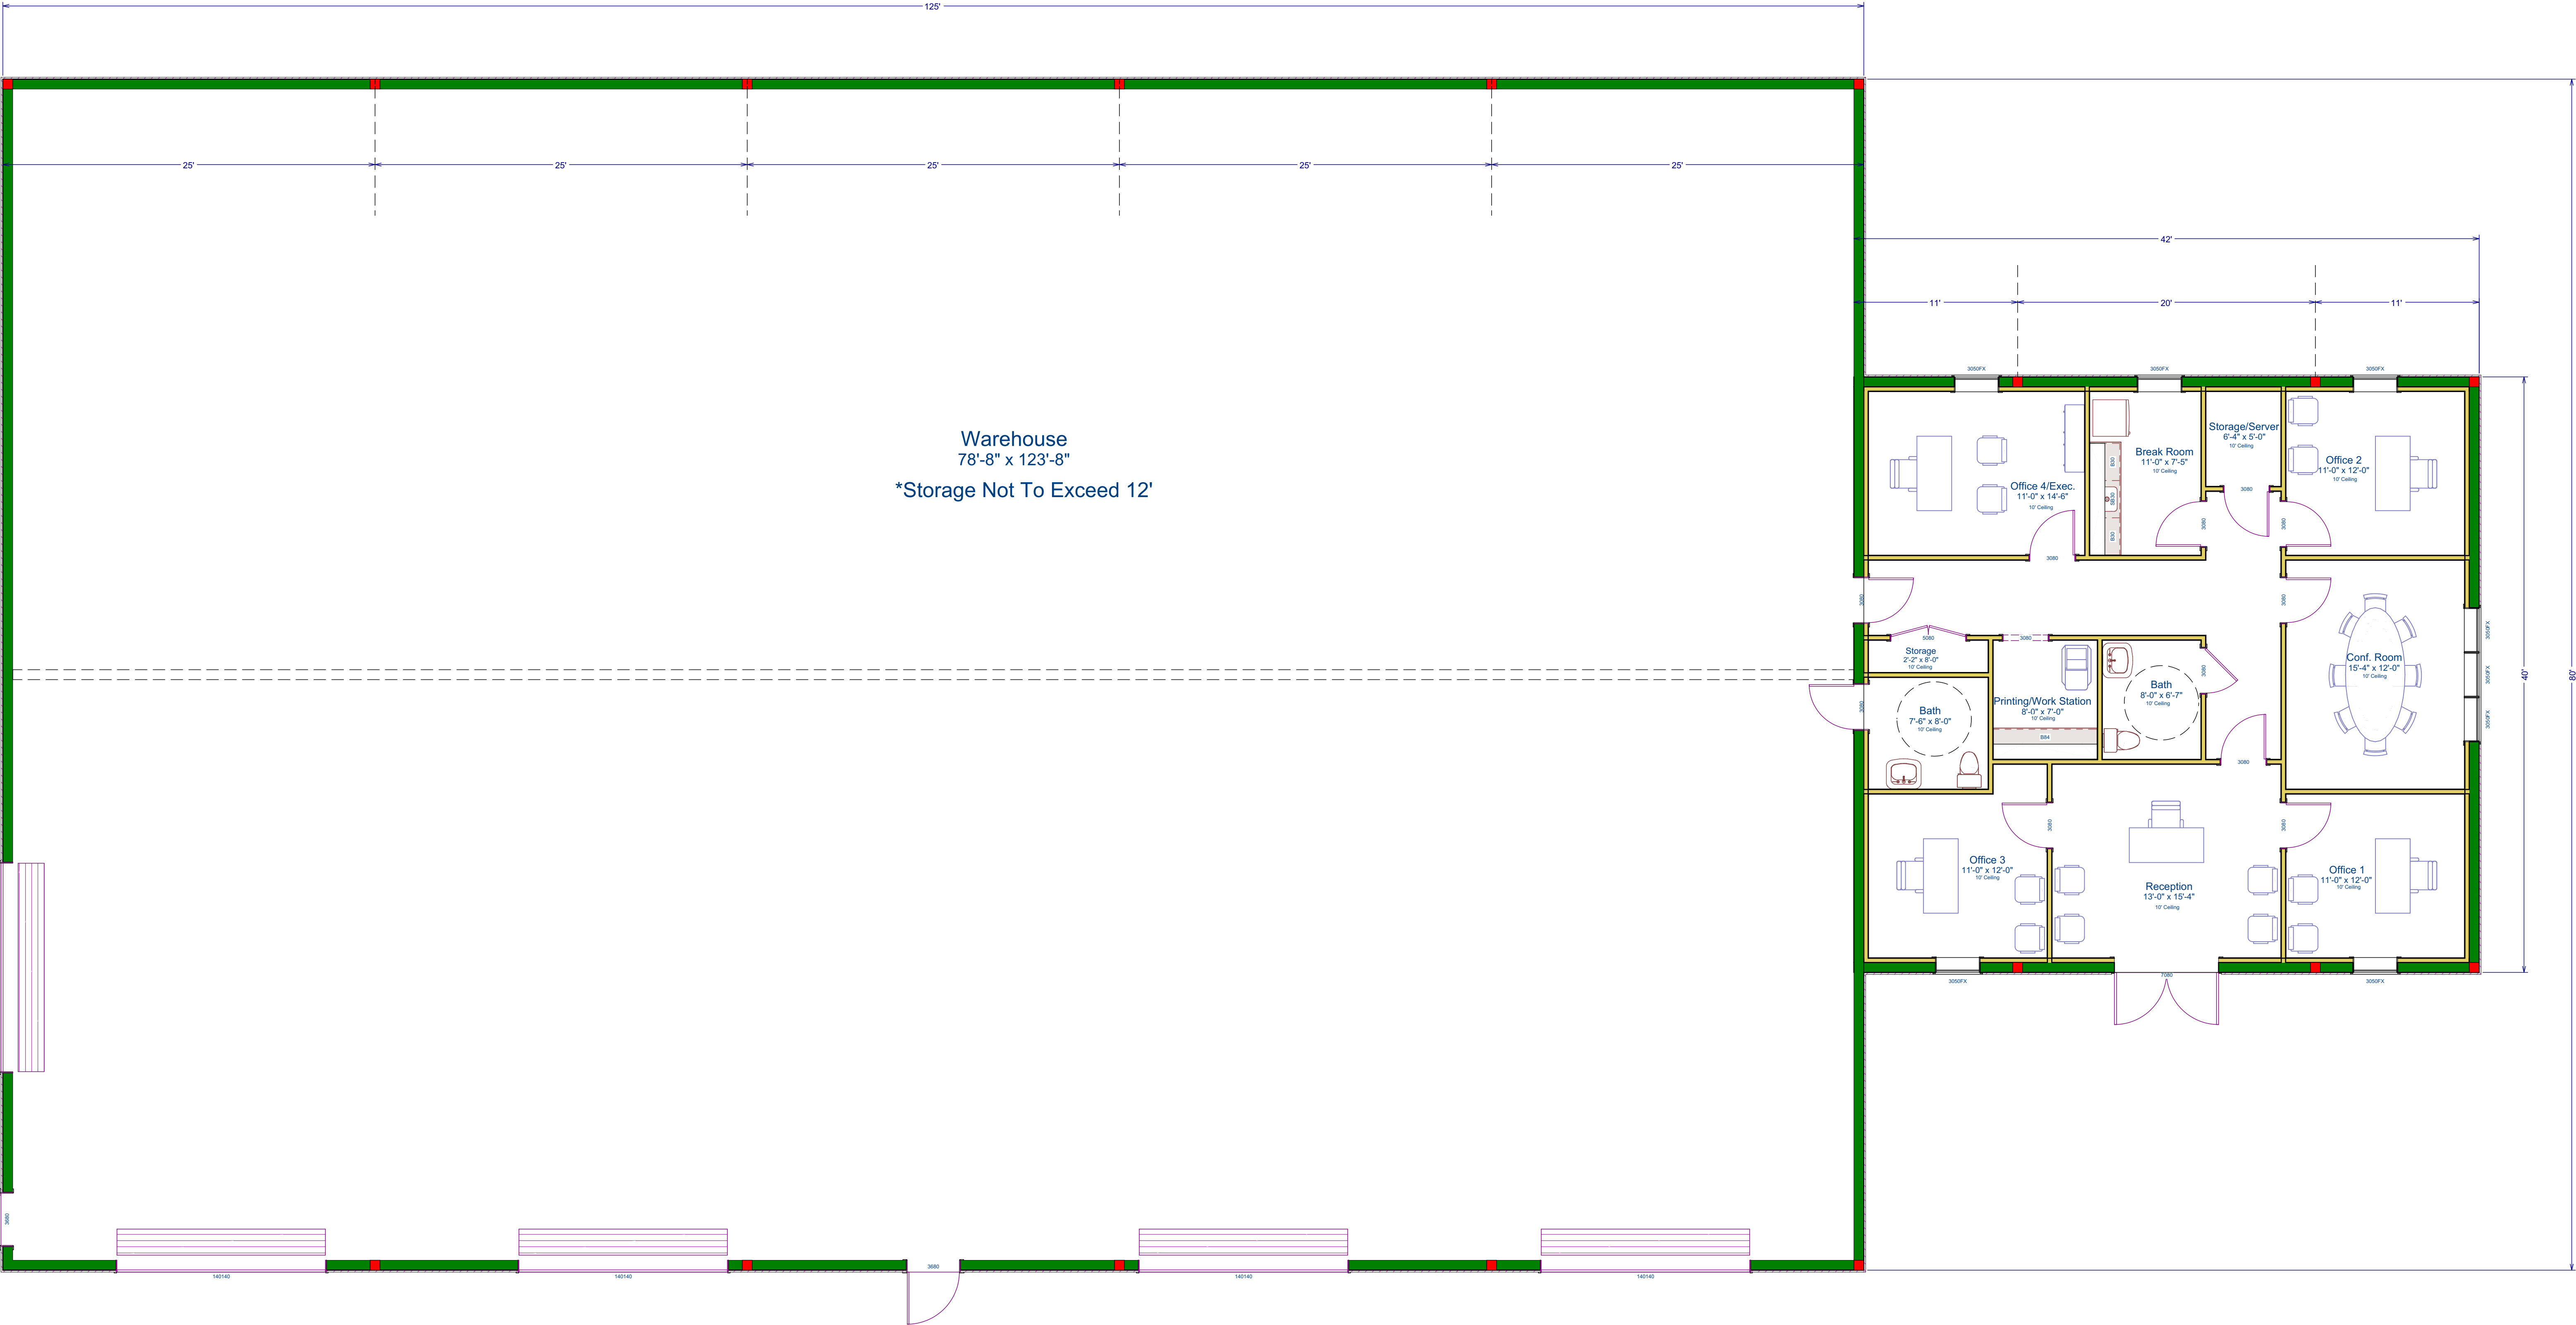

Plans Scaled For
24"x36" Paper

SCURLOCK
DRAFTING & DESIGN

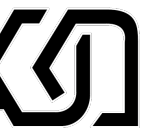

4310 G. Rollie White Rd.
College Station, Tx 77845
Lot 6 - Block 2 - Phase 1 of Reveille Park

LOCHMANN
CONSTRUCTION

Floor Plan
SCALE: 3/16" = 1'

DATE:

9/2/2026

SHEET:

A-1

**Preliminary Design
Concept Only*

- *-No Fencing To Be Installed
- No Retention Or Detention Area

SCURLOCK DRAFTING ASSUMES NO LIABILITY FOR ANY HOME BUILT FROM THESE PLANS. IT IS THE RESPONSIBILITY OF THE BUILDER OF THESE PLANS TO PERFORM THE FOLLOWING BEFORE CONSTRUCTION BEGINS.

- VERIFY/BUILD TO LOCAL AND STATE CODES.
- ALL DIMENSIONS ARE TO BE CHECKED AND VERIFIED BEFORE CONSTRUCTION.
- VERIFY ALL SIZES WITH WINDOW MANUFACTURER FOR COMPLIANCE WITH INGRESS/EGRESS REQUIREMENTS.

SCURLOCK DRAFTING & DESIGN DOES NOT ASSUME LIABILITY FOR ANY ERRORS OR OMISSIONS ON THESE PLANS AFTER THE START OF CONSTRUCTION.

VERIFY/BUILD TO LOCAL AND STATE CODES.
-ALL DIMENSIONS ARE TO BE CHECKED AND VERIFIED BEFORE CONSTRUCTION.
-VERIFY WINDOW SIZES WITH WINDOW MANUFACTURER FOR COMPLIANCE WITH INGRESS/EGRESS REQUIREMENTS.

SCURLOCK DRAFTING & DESIGN DOES NOT ASSUME LIABILITY FOR ANY ERRORS OR OMISSIONS ON THESE PLANS AFTER THE START OF CONSTRUCTION.

SCURLOCK DRAFTING & DESIGN DOES NOT ASSUME LIABILITY
FOR ANY ERRORS OR OMISSIONS ON THESE PLANS AFTER THE
START OF CONSTRUCTION.


ALL DRAWINGS, PLANS, AND SPECIFICATIONS ARE PROPERTY OF SCURLOCK DRAFTING & DESIGN. PURCHASER'S RIGHT IS CONDITIONAL AND LIMITED TO A ONE-TIME USE TO CONSTRUCT A SINGLE PROJECT ON THE LOT STATED HEREIN. THE USE OF OR REUSE OF THESE PLANS CONCERNING ANY OTHER CONSTRUCTION IS STRICTLY PROHIBITED. SCURLOCK DRAFTING & DESIGN IS NOT AN ENGINEERING FIRM NOR AN ARCHITECTURAL FIRM. SCURLOCK DRAFTING & DESIGN IS NOT QUALIFIED NOR LICENSED TO PROVIDE ENGINEERING OR ARCHITECTURAL SERVICES. A PROFESSIONAL ENGINEER SHOULD BE CONSULTED REGARDING STRUCTURAL FRAMING AND FOUNDATIONS. SHOULD AN ENGINEER'S SEAL BE PRESENT ON THE DRAWING, THEN THE "ENGINEER OF RECORD" SHALL BEAR THE SOLE RESPONSIBILITY FOR THE DESIGN. SCURLOCK DRAFTING & DESIGN SHALL NOT BE RESPONSIBLE FOR THE STRUCTURAL DESIGN AND/OR ANY PROBLEMS THAT MAY ARISE REGARDING THE DESIGN.

Plans Scaled For
24"x36" Paper

SCURLOCK
DRAFTING & DESIGN



4310 G. Rollie White Rd.
College Station, Tx 77845
Lot 6 - Block 2 - Phase 1 of Reveille Park

 

LOCHMANN
CONSTRUCTION


Site Plan
SCALE: 3/32" = 1'

DATE:

9/2/2026

SHEET:

A-2

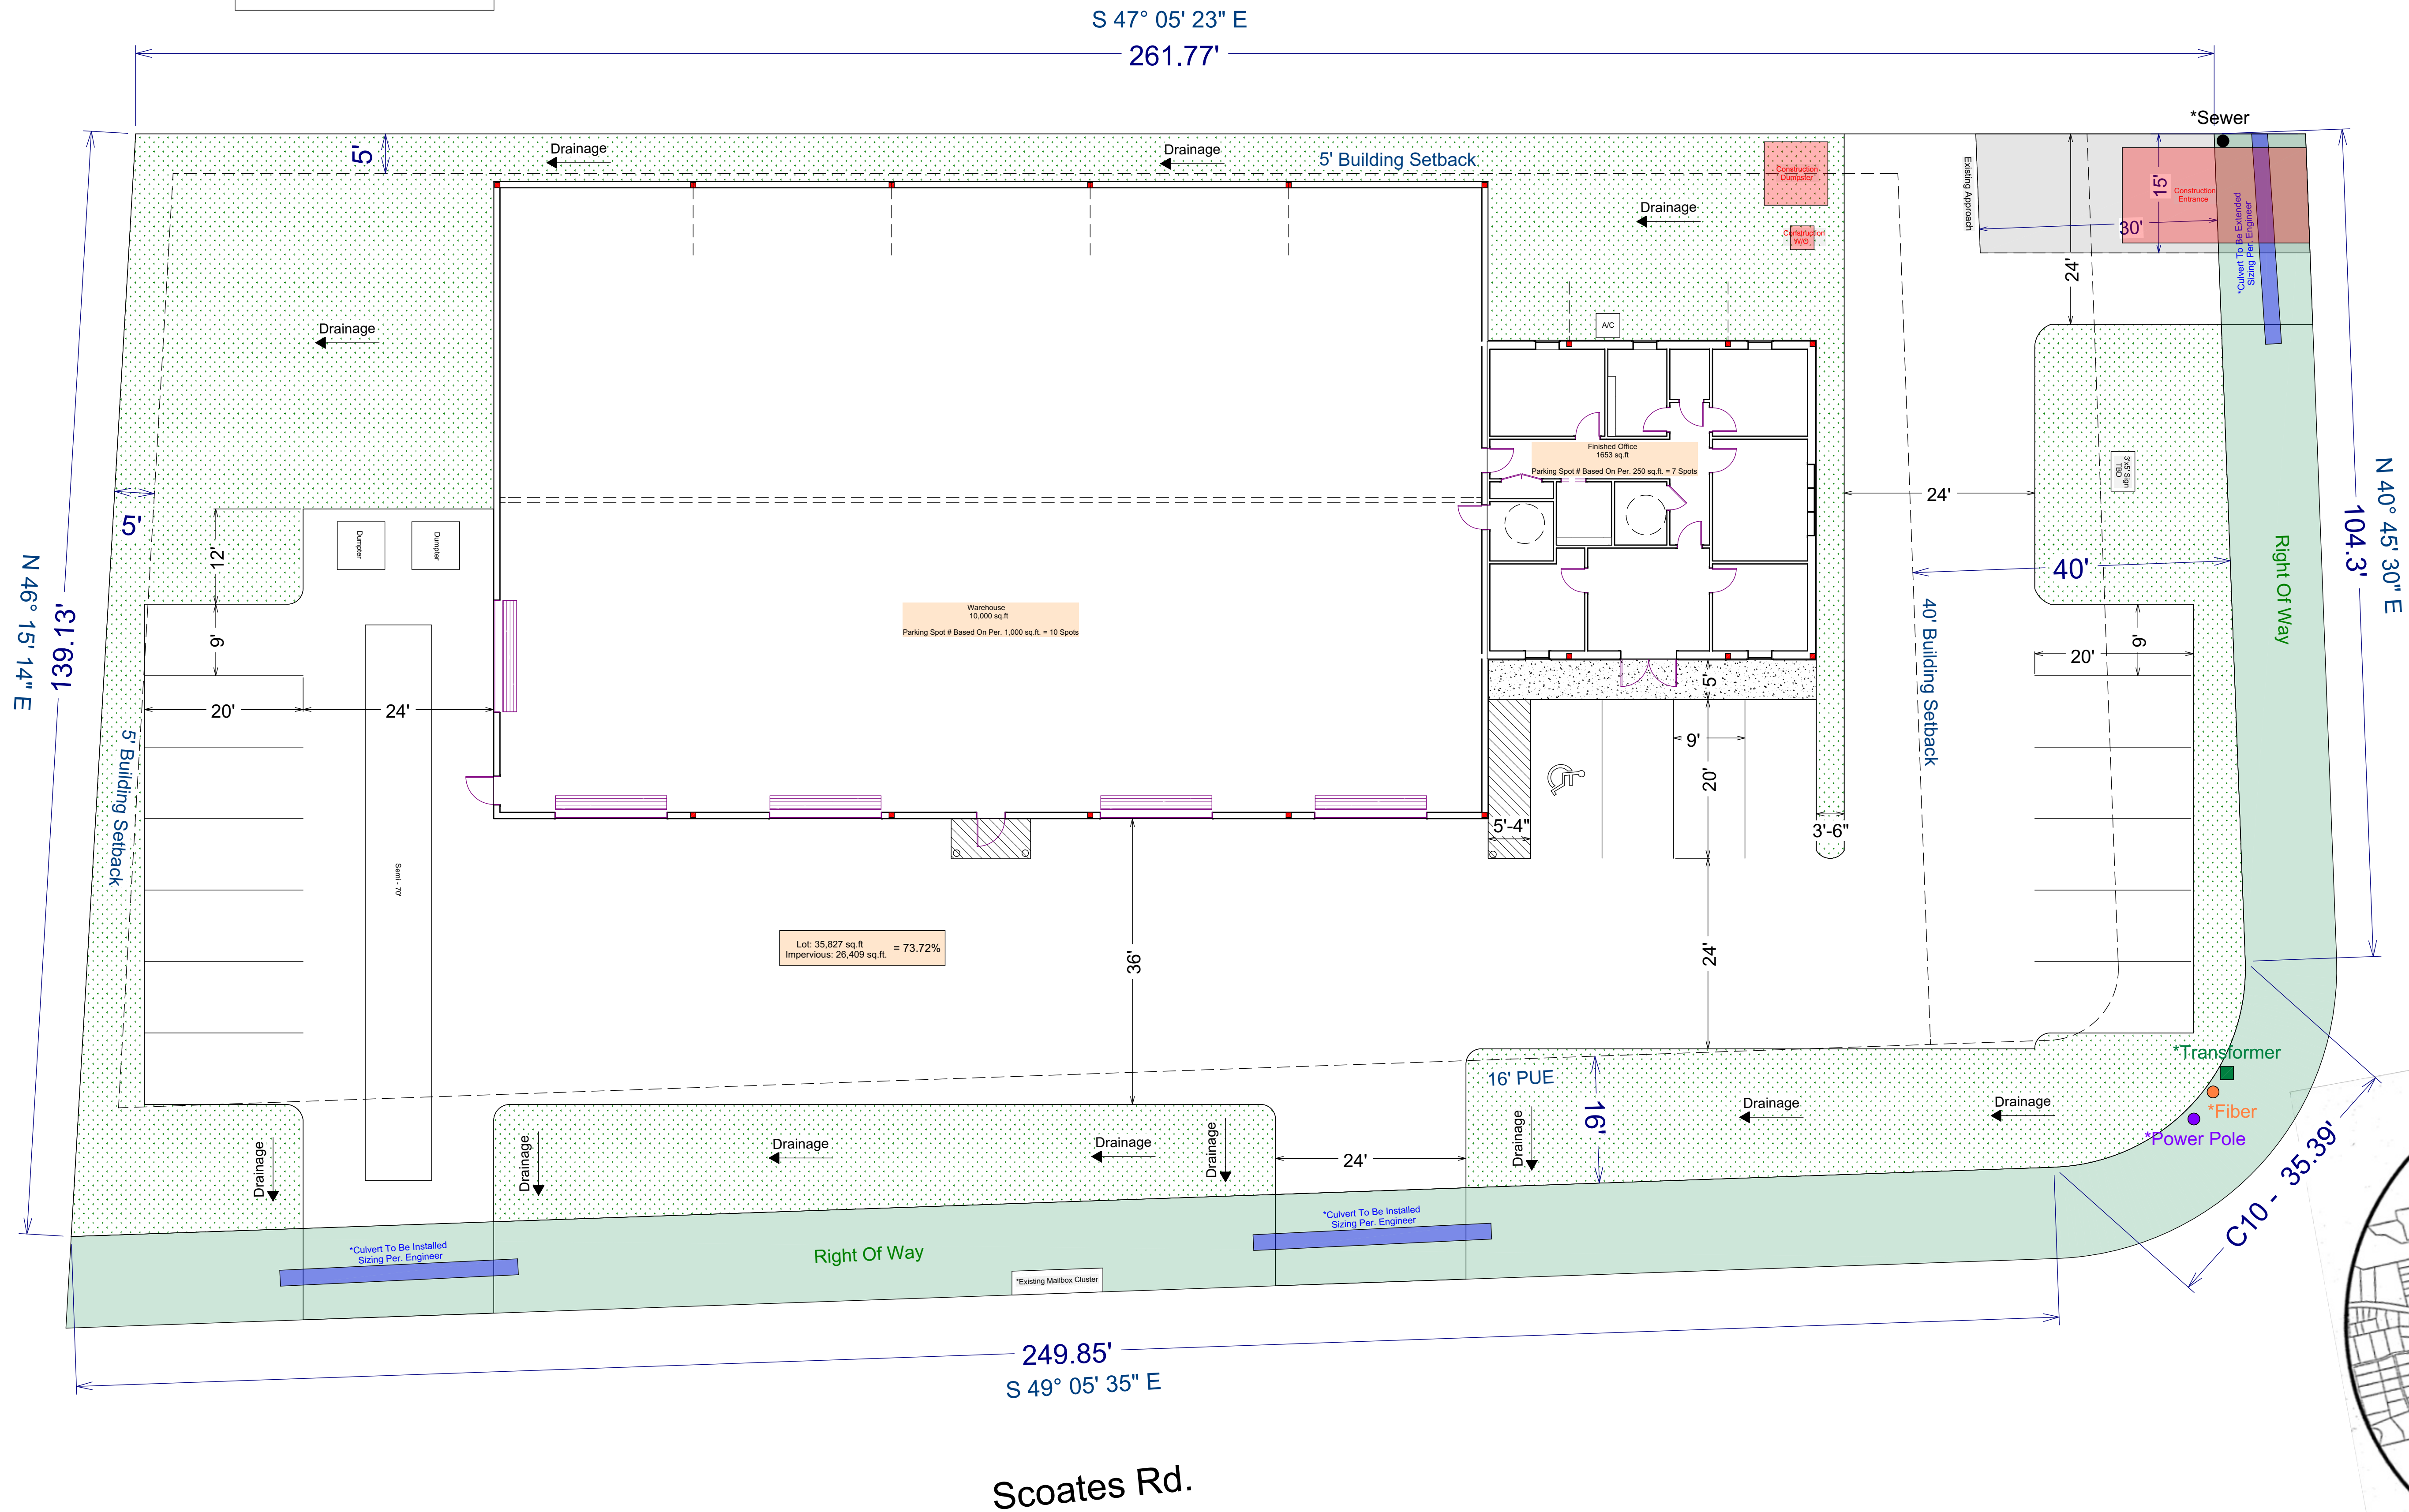

G. Rollie White Rd.

Z



Vicinity Map