| LINE TABLE | | | | | | |
|------------|---------------|----------|--|--|--|--|
| LINE | BEARING | DISTANCE | | | | |
| L1 | S 43°53'50" E | 31.49' | | | | |

| | CURVE TABLE | | | | | | | |
|-------|-------------|--------|--------|---------|---------------|-----------|--|--|
| CURVE | DELTA | RADIUS | LENGTH | TANGENT | CHORD BRG. | CHORD DIS | | |
| C1 | 60°06'16" | 57.00' | 59.79' | 32.98' | S 49*54'15" E | 57.09' | | |
| C2 | 36°03'32" | 50.00' | 31.47 | 16.27 | S 61°55'37" E | 30.95 | | |
| С3 | 100°46'44" | 25.00' | 43.97 | 30.21 | S 6°29'32" W | 38.52 | | |
| C4 | 94°48'15" | 25.00' | 41.37' | 27.19' | N 72*14'56" W | 36.81 | | |
| C5 | 41°36'42" | 50.00' | 36.31' | 19.00' | N 4°02'29" W | 35.52 | | |
| C6 | 36'36'59" | 57.00' | 36.43' | 18.86' | N 1°32'38" W | 35.81 | | |


GENERAL CONSTRUCTION NOTES:


- It shall be the responsibility of the Contractor to verify the exact location of all existing underground utilities. Furthermore, the Contractor shall contact all utility company representatives a minimum of 48 hours in advance of any excavation.
 A. Contact Texas811 @ 811
 B. Contact City of Bryan Water Services @ 979-209-5900 to locate public water and sewer lines.
 C. Contact BTU @ 979-821-5700 to locate Electrical Lines
- 2. Construction within Public Right—of—Ways and easements must equal or exceed the BCS Unified Technical Specification and Standard Construction Details. All inspections shall be coordinated with the staff of the City Engineer of Bryan.
- 3. In lieu of using the construction materials indicated in these plans, the Contractor


shall obtain written approval from the Engineer for any substitution.

- 4. Trench Safety Requirements shall be in accordance with O.S.H.A. Standard 29 CFR
- 5. TRENCHING AND BACKFILLING: The backfilling of all trenches within structural areas shall be accomplished with cement stabilized sand placed to within 6" of paving sub—grade. The backfilling of all trenches outside of structural areas shall be placed so as to achieve 85 percent Modified Proctor Density. All backfilling shall be between optimum and 4 percent (4%) above optimum moisture content. Testing shall be provided by a certified laboratory at the Owner's expense to verify these standards. Any retesting due to substandard work shall be at the expense of the Contractor. Structural areas shall include all sidewalks and paved areas. For streets, alleys and parking areas, the limits of the structural areas shall
- extend 5' beyond the curb lines or other paved areas.

 6. It is the responsibility of the contractor to comply with all State and Federal Regulations regarding construction activities near energized overhead power lines. Additionally, the contractor shall coordinate all proposed work and procedures with the Bryan Texas Utilities (BTU)
- 7. Where a contradiction between plans and specifications occur, the plans shall be ruled as superior.
- 8. Trenches may be left open overnight if properly barricaded to prevent pedestrian
- It shall be the responsibility of the Contractor to prepare and maintain a SWPPP and submit a Small Construction Site Notice and coordinate with City staff. Disturbed Area ~2.6 acres.

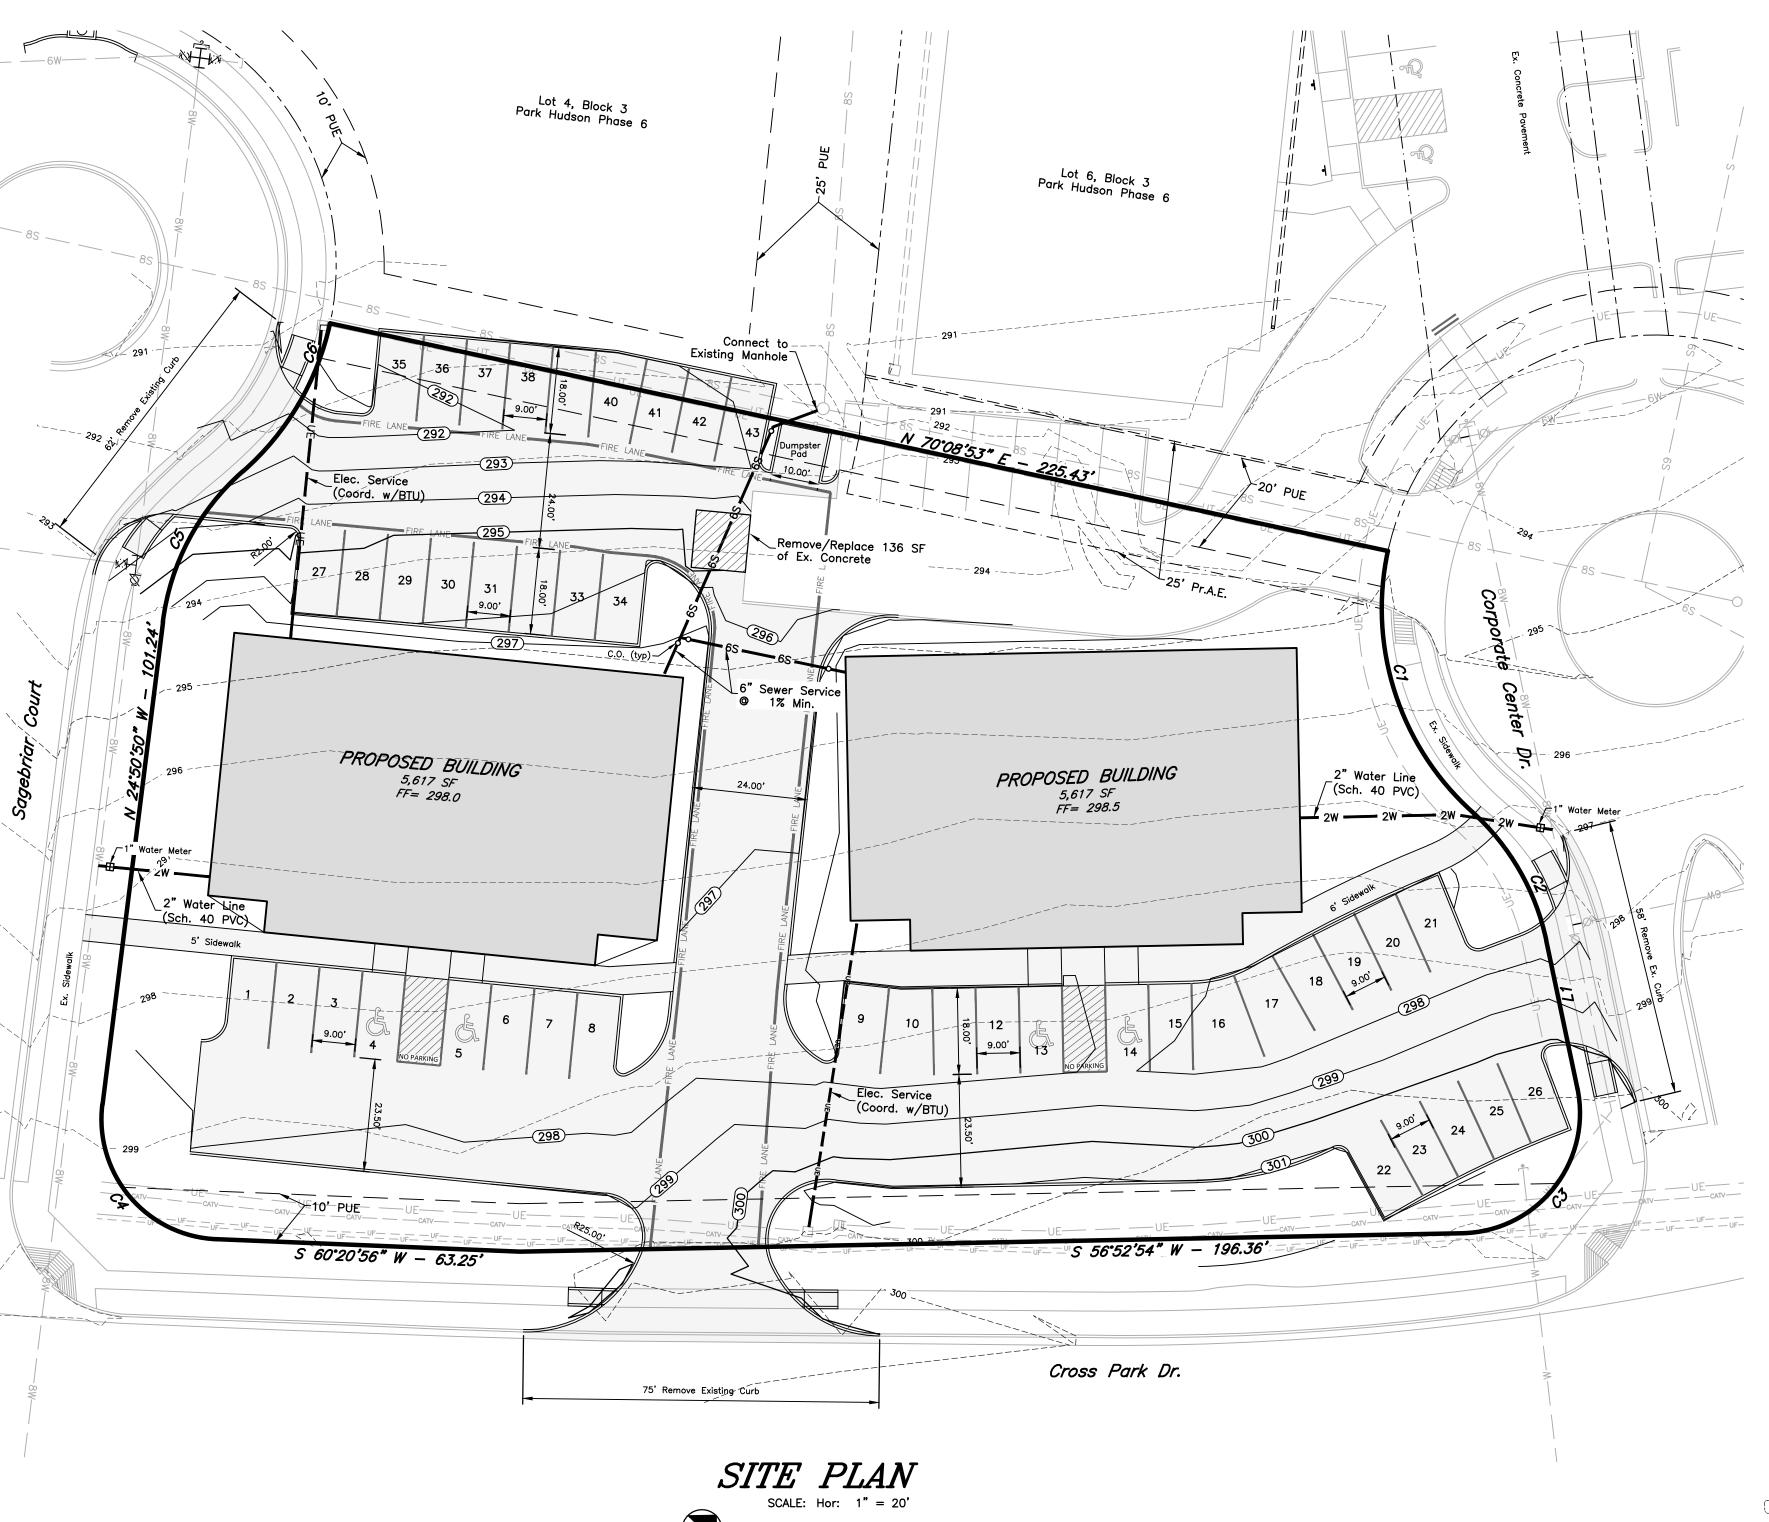

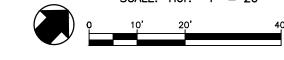

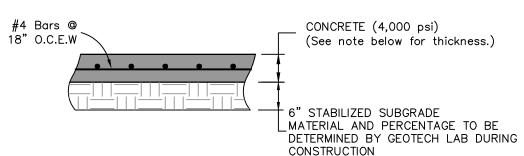

Note: Concrete thickness shall be as follows: A. Main Drives = 6"

- B. Parking Spaces = 5"
- C. Sidewalk = 4"
 D. Pavement sections shall be constructed in accordance with the BCS United Technical Specifications
- E. Subgrade shall be compacted to 95% of Standard Proctor Density as per ASTM D968 at moisture contents in the range of the optimum moisture content to 4% above the optimum moisture content.

PAVEMENT SECTION

City Details to use

1. Curb and Gutter— ST1—01

2. Residential Driveway— ST2—00

3. Concrete Joint— ST3—00

4. Silt Fence— SWPP1—03
5. Sewer Service Connection— S6—01
6. Water Service— W2—01
7. Straight or Angle Tap— W6—01

- 1/2" Iron Rod Set - 1/2" Iron Rod Found - 5/8" Iron Rod Found - 5/8" Iron Rod Found - 8s — — Existing Sewer Line w/ size - 8w — — Existing Water Line w/ size - 8s — 8s — Proposed Sewer Line w/ size - 8w — 8w — Proposed Water Line w/ size - 66 — — Existing Gas Line w/ size

D.E. Drainage Easement
D.D.F.E. Drainage Detention Facility Easement

Brazos County Deed Records

Emergency Access Easement Fire Hydrant

P.R. Brazos County Plat Records P.R.A. Public Utility Easement

Brazos County Official Records
Public Access Easement

F.D.C. ← Guy Anchor

TRAFFIC/HANDICAP SIGN INSTALLATION NOTES:

1. All signs shall be posted on 8'-6", 2-1/2" outside diameter Galvanized Steel Pipe Signposts that weigh two (2) pounds per linear foot. These signposts shall be placed a minimum of 2.5 to 3.0 feet into the ground in a dug or drilled one—foot diameter hole. The sign—post shall be placed vertically plumb in the center of the hole and secured with a minimum of two (2) sacks of sackcrete. The concrete mix shall be hand tamped as necessary.

2. All traffic signs shall be installed so that the bottom of each sign shall be at least seven (7) feet above the ground at the base of the signpost or above an adjacent travelway. All traffic signposts shall be installed 24" inches from the travelway. Handicapped Parking Signs and Fire Lane Signs shall be installed a minimum of five (5) feet above the ground at the base of the sign, and 12" from the travelway or


3. The hardware used to attach the signs to the signposts shall be the same as that currently used by the City of Bryan.

STRIPING NOTES:

. Contractor shall be responsible for the layout of the Parking Area striping plan in the field and stripe as shown on this sheet. All markings shall be white.

All paint, glass beads and application rates shall conform to TxDOT Item 666, Reflectorized Pavement Markings, Type II Marking Materials.
 All Parking Space Limit Lines shall be solid white lines 6" wide.
 All marking/striping shall conform to current specifications of the Texas Manual on Uniform Traffic Control Devices, the TEXAS ACCESSIBILITY

STANDARDS (TAS) of the Architectural Barriers Act [Article 9102, Texas
Civil Statutes] from the Texas Department of Licensing and Regulation
5. Fire Lane curbs shall be marked "Fire lane, No Parking, Tow Away
Zone" with minimum of 4" letters on curbs only.

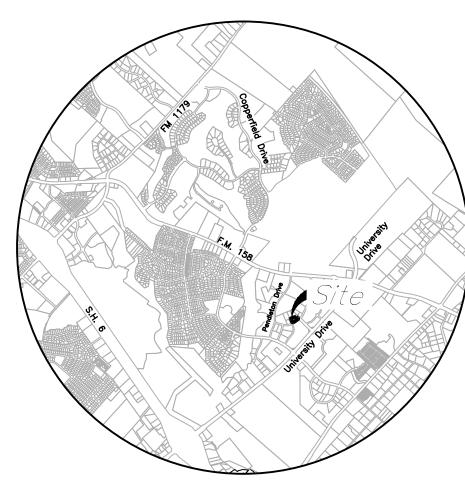

VICINITY MAP

SITE PLAN NOTES:

1. The subject property is zoned PD per Ordinance 1153

2. Owner & Applicant:
Builder10 Construction
24044 Cinco Village Center #100
Katy Tx 77494

Proposed Use: Office
 BUILDING USAGE DETAILS

5. PARKING ANALYSIS:

Total Required Parking Spaces: 37 spaces

Parking Spaces Provided
Total Parking Lot Spaces: 43 spaces

6. WATER AND SANITARY SEWER DEMANDS:
Average Daily Use = 4 GPM
Peak Hourly Flow: = 12 GPM

Wastewater Flow (Rate of Return = 75%): Pk = 9 GPM Avg. = 1.5 GPM

FIRE FLOW REQUIREMENTS
 Existing Fire Hydrants will cover this project. The buildings will not be sprinkled.
 Nearest Fire hydrant is 350' away at the intersection of Corporate Center and Cross Park Dr.

8. According to the Flood Insurance Rate Maps for Brazos County, Texas and Incorporated Areas, Map Number 48041C0220F, Map Revised April 2, 2014. This property is not located in a Special Flood Hazard Area.

9. See Site Civil drawings for additional grading, layout information, Utility layout and Stormwater Pollution Prevention Plan.

10. Irrigation system to be installed by others. Irrigation system must be protected by either a Pressure Vacuum Breaker, a Reduced Pressure Principle Back Flow Device, or a Double—Check Back Flow Device.

11. All Backflow devices must be installed and tested upon installation.

12. Contractor shall provide one (1) week advance notice to City prior to connecting to existing waterlines and shall coordinate the water line connections with the Utility Dept. and City Inspector.

13. NOTE: Demolition/Construction Waste — Site is required to provide containment for waste prior to and during demolition/construction. Solid waste roll off boxes and/or metal dumpsters shall be supplied by City or City permitted contractor(s) only.

14. The contractor shall be responsible for the containment and proper disposal of all liquid and solid waste associated with this project. The contractor shall use all means necessary to prevent the occurrence of windblown litter from the

15. Site will utilize 95 gal. residential containers for solid waste. Solid waste will be serviced off Corporate Center Dr.

16. All minimum building setbacks shall be in accordance with the City of Bryan Code of Ordinances.

17. All signage will be permitted separately.

SITE PLAN

LOT 5, BLOCK 3 PARK HUDSON PHASE 6

1.07 Acres

BRYAN, BRAZOS COUNTY, TEXAS SUBMITTED: JANUARY 2022 SCALE: 1" = 20'

Owner:
Builder 10 Construction
24044 Cinco Village Center #100
Katy, Tx 77494

Prepared By:
McClure & Browne Engineering/Surveying, Inc.
1008 Woodcreek Dr., Suite 103
College Station, Texas 77845
(979) 693-3838

■ 10000439−SP.dwg