


Site Specific Notes:

- The owner of the property is Hammer Nails Homes. The subject properties are Lots 1R-1 through 1R-9, Block 8, Bryan, Brazos County,
- 2. The subject properties are Zoned Mixed Use
- These lots are not within the 100-YR floodplain according to the DFIRM for Brazos County, Texas and Incorporated areas, Map No. 48041C0215F effective April 02, 2014.
- The developed area for this project is 0.573 acres (24,960 SF).
- The proposed structures shall be in conformance with the development standards for Midtown Pattern-Cottage and Flex House (MP-CF) structures as identified in Zoning Ordinance Section 130-29, Midtown Pattern Overlay District.

Construction Notes:

- All concrete to be constructed with 3,500 psi (Min) - 28 day strength portland cement concrete.
- All items to be removed during clearing and grubbing. Remove not only the above ground elements, but all underground elements as well. All excavated material shall become the property of the contractor unless otherwise directed by the
- Assure positive drainage across project site to the storm water structures.
- Normal Domestic Wastewater is anticipated to be discharged from this development.
- Potable Water Protection All devices, appurtenances, appliances, and apparatus intended to serve some special function and that connects to the water supply system, shall be provided with protection against backflow and contamination of the water supply system. As noted in Texas Administrative code 30 TAC 290.47- Appendix F.
- Irrigation System Potable water supply must be protected by either an atmospheric or pressure vacuum breaker, or testable double check valve assembly, and installed per City Ordinance.
- Each utility contractor is responsible for positioning and trenching of service lines. Mark all lines with utility tape. Utility contractors are responsible for coordinating with paving contractor in placement and installation of any necessary utility conduit prior to subgrade preparation. Lines requiring slope control are to be installed first.
 All other lines not requiring slope control or
 elevation shall be installed deepest first. Each contractor is responsible for knowing final determination of installation order.
- The Contractor shall be responsible for the containment and proper disposal of all liquid and solid waste associated with this project. The Contractor shall use all means necessary to prevent the occurrence of windblown litter from the project site.
- Demolition/Constuction Waste Site is required to provide containment for waste prior to and during demolition/construction. Solid waste roll off boxes and/or metal dumpsters shall be supplied by City to permitted contractor(s) only.
- Contractor is responsible for field verifying existing and proposed grades prior to any construction and reporting any inconsistencies to the Owner.
- Where electric facilities are install, BTU has the right to install, operate, relocate, construct, reconstruct, add to, maintain, inspect, patrol, enlarge, repair, remove and replace said facilities upon, over, under, and across the property included in the PUE, and the right of ingress and egress on property adjacent to the PUE to access electric facilities.

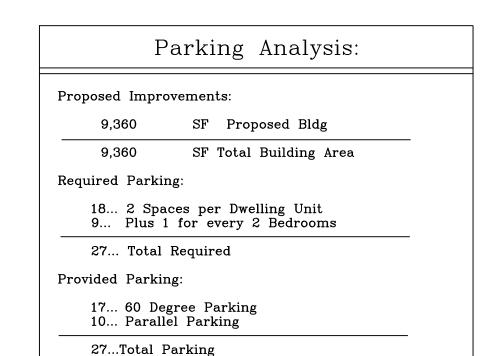

NOTICE!

Texas Excavation Safety 800-344-8377

800-245-4545

800-669-8344

979-209-5900

979-821-5865 979-774-2506

979-821-4300

979-846-2229

Height - 6 Feet

Split Face Block

Reinf. @ 16" O.C.

- Dowels to Match

Vertical Reinf.

Top & Bot.

∼ Horiz. Joint

hours prior to any excavation.

Contact Information:

Lone Star One Call:

Bryan Texas Utilities

Provide Grout -

Rounded Top

Knockout Block w/ (1) →

#5 Cont. Grout Filled

Interior of Enclosure -

Reinf. w/ #5 @ 32" O.C. in Grout Filled Cell

Wall to be Painted

- Tool All Joints

8" Masonry Wall —

Concrete per-

Pavement Plan

(2) #5 Cont. -

Top & Bot. → 1'-4" |


Texas One Call:

City of Bryan


Atmos Energy

Frontier Suddenlink


System (Digtess)

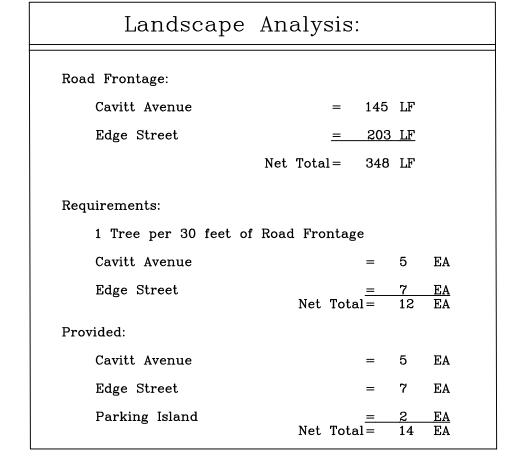

Qty.	Common Name	Botanical Name	Size
14	Cedar Elm	Quercus Virginiana	1 1/2"-3" cal.

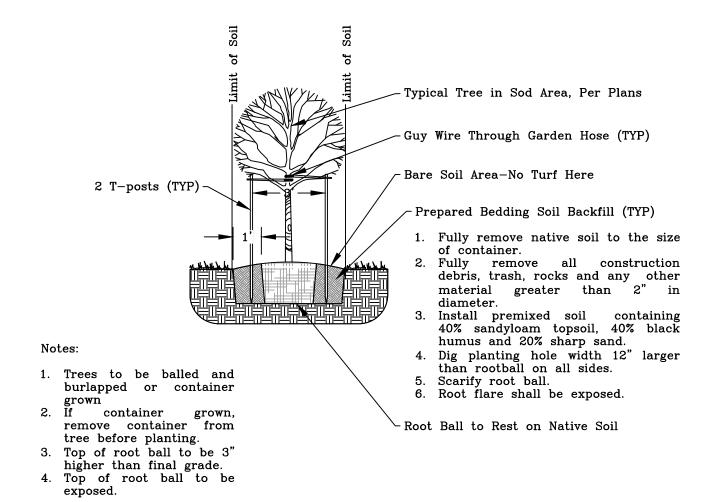

Tree Staking & Planting

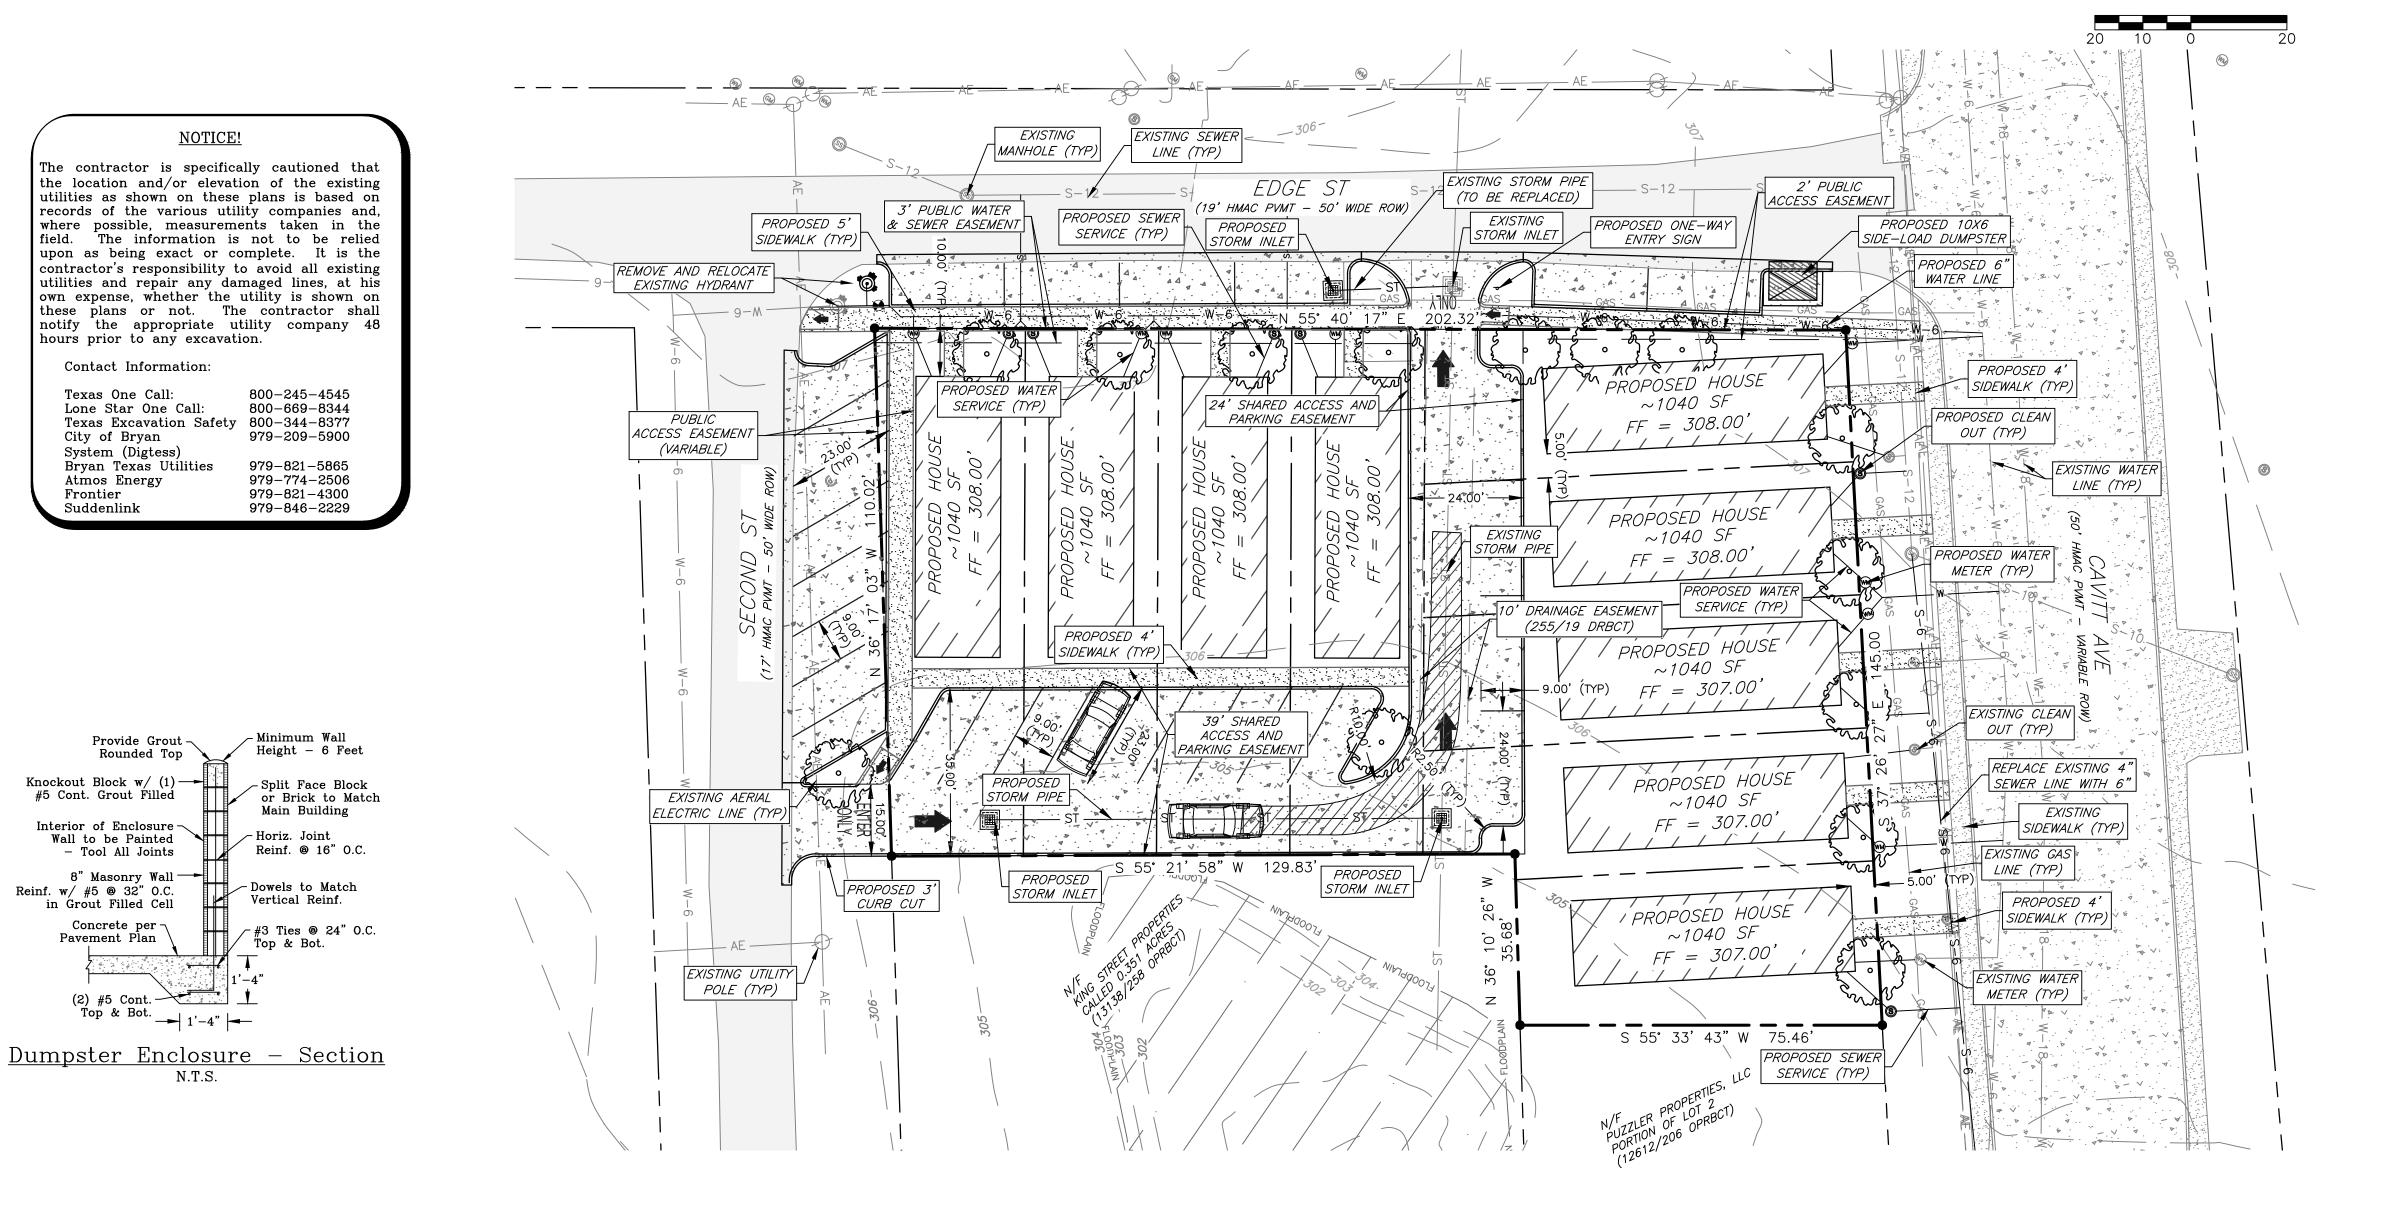

Site Plan

General Notes:

The topography shown is from GIS

Refer to Final Plat for all lot dimensions and bearings.

All utilities shown are taken from the best available information based on construction utility documents obtained by J4 Engineering from City and Independent agencies and/or above ground field evidence. Shown positions may not represent as-built conditions.

The contractor shall be responsible for verifying the exact location of all existing underground utilities, whether shown on these plans or not. Notification of the utility companies 48 hours in advance of construction is required.

All construction shall be in accordance with the current BCS Standard Specifications, Details, and Design Guidelines for Water, Sewer, Streets, and Drainage, unless otherwise

6. It is the intent of these plans to comply with all City of Bryan guidelines, details, and specifications. See Sheet C1 - General Notes.


Owner Information:

Hammer Nails Homes 4916 Whistling Straits Loop College Station, Texas 77845

Preliminary Plans Only Not for Construction

This document is released for the purpose of interim review under the authority of Glenn Jones, P.E. 97600 on 3-May-23. It is not to be used for construction, bidding, or permitting purposes.

Released for Review

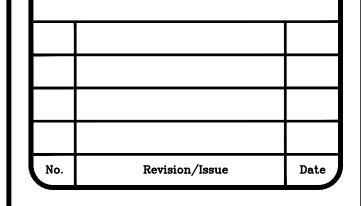



PO Box 5192 - Bryan, Texas - 77805 979-739-0567 www.J4Engineering.com Firm# 9951

Dellwood Park

Lots 1R-1 through 1R-9, Block 8 0.573 Acres 307 Edge Street Bryan, Brazos County, Texas

P Date: Apr 2023	Sheet:
Scale: As Noted	<i>C2</i>