
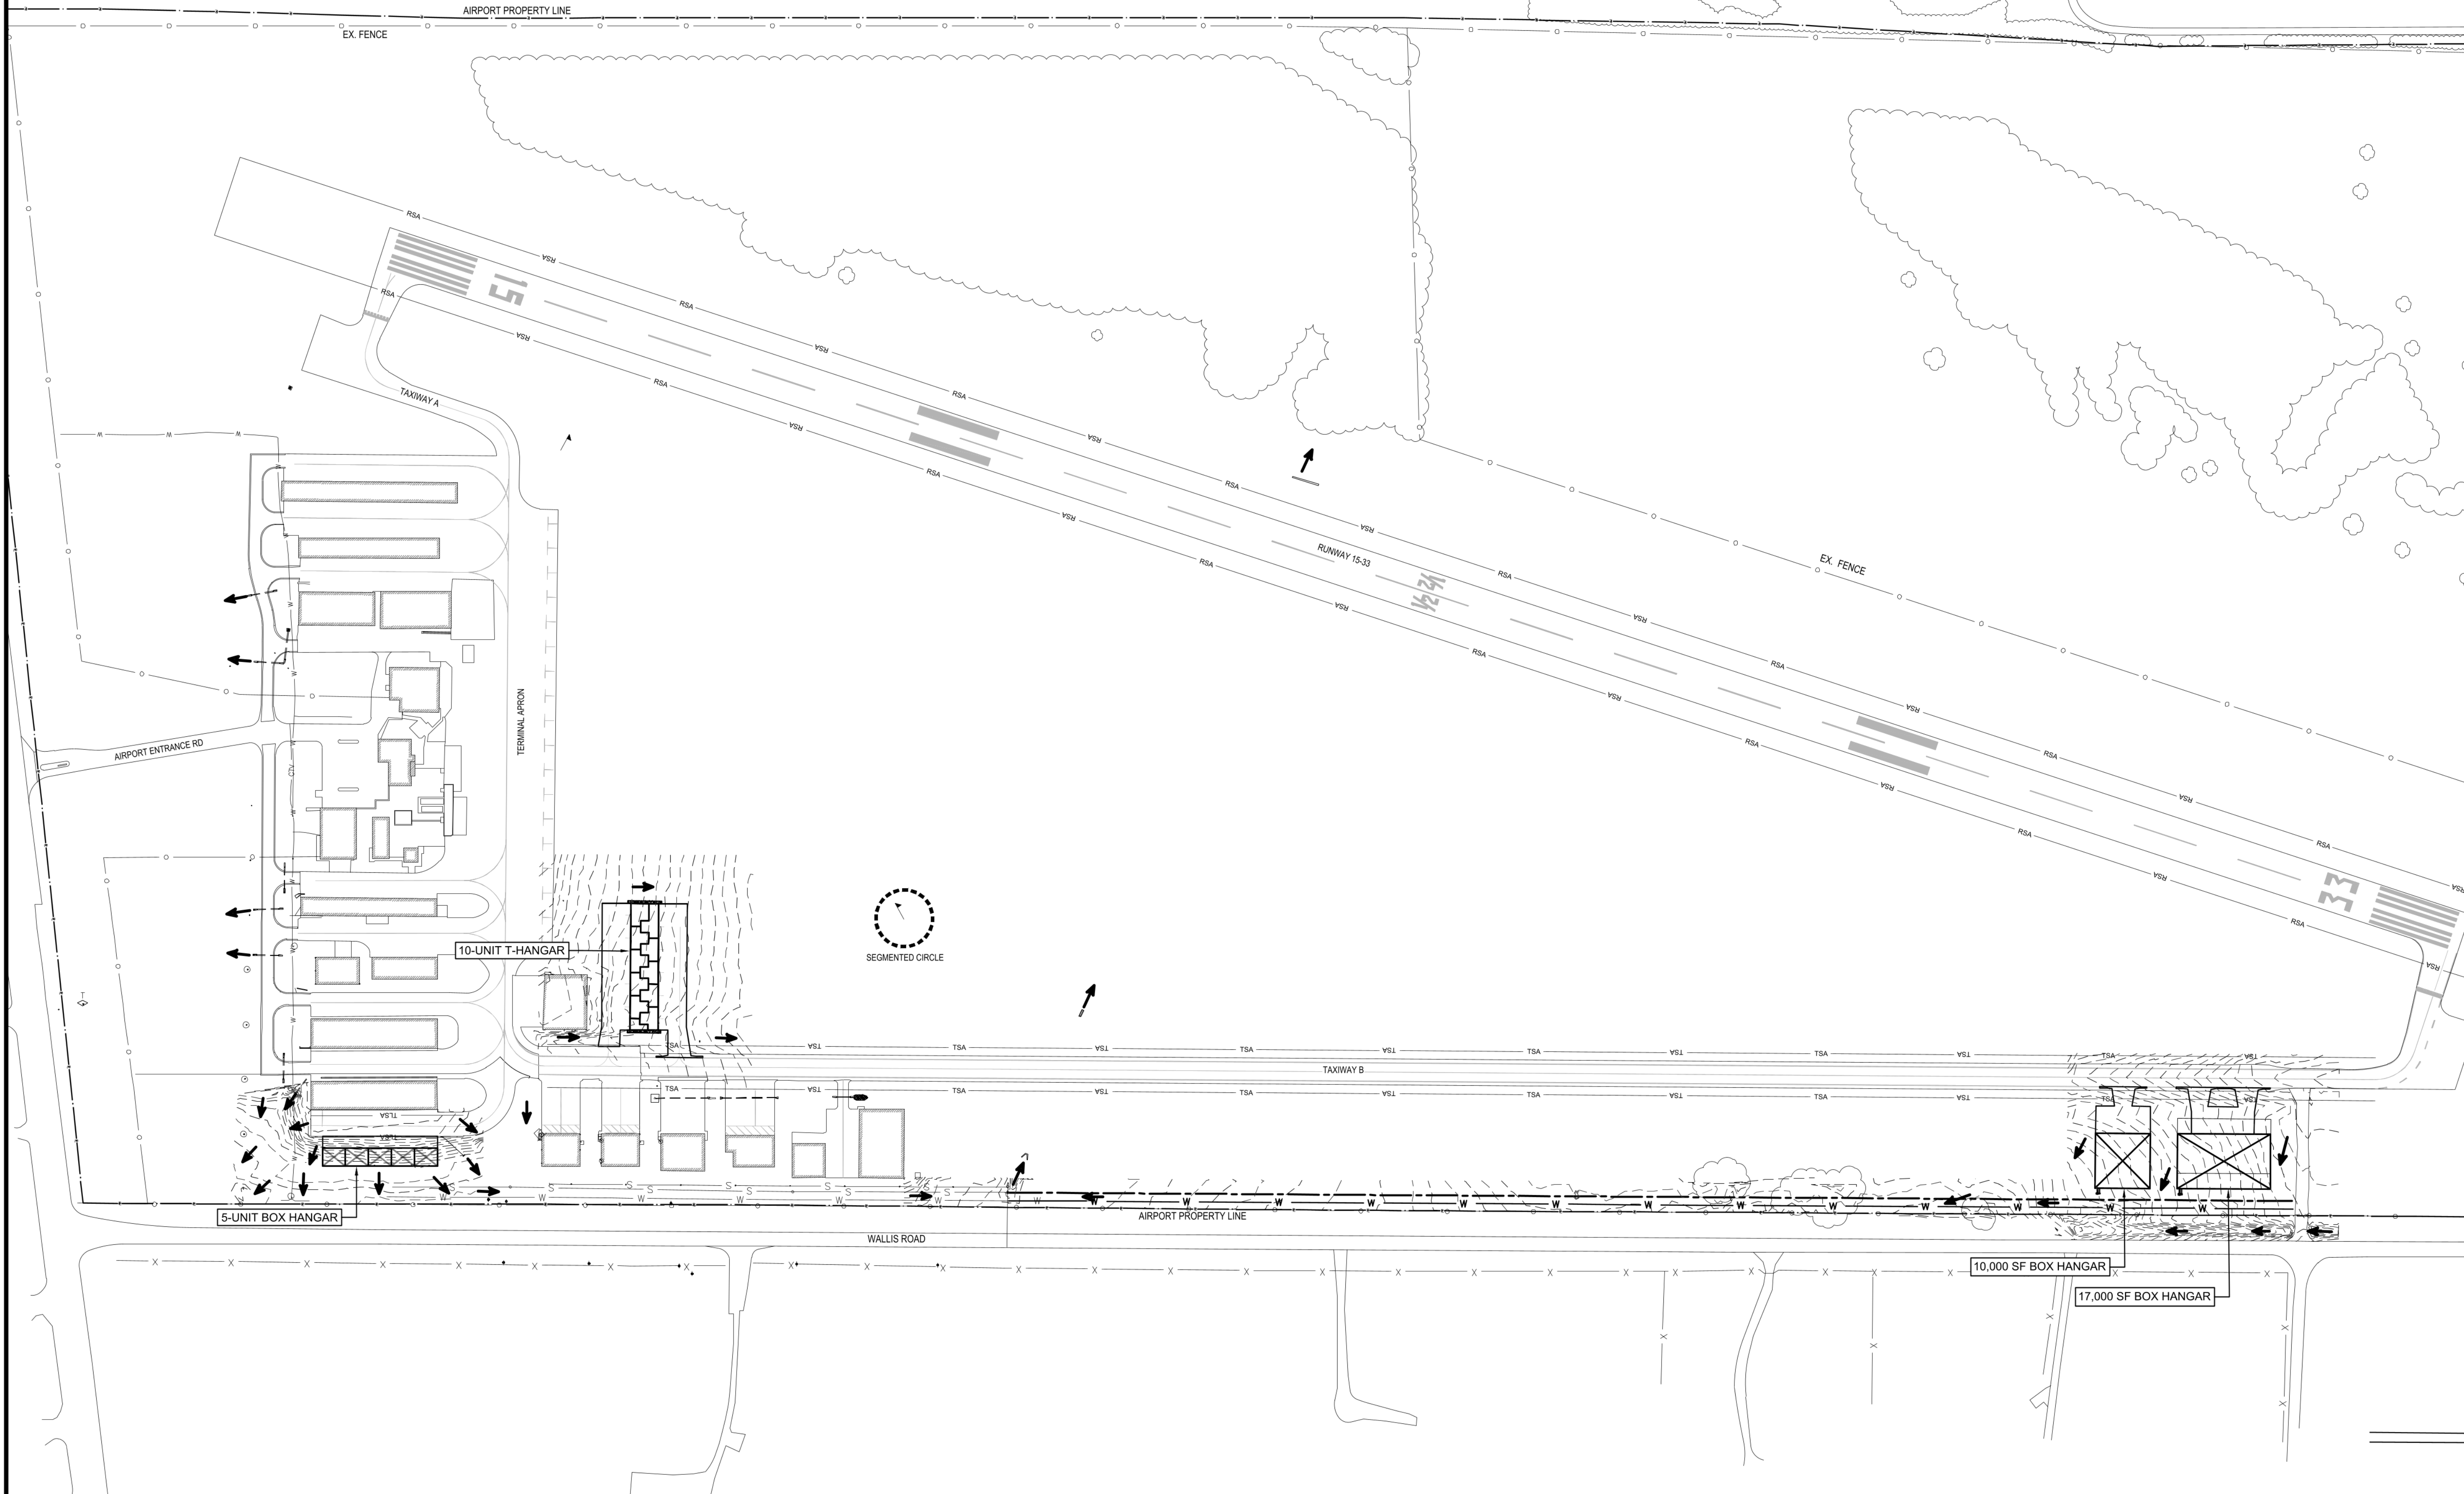


LEGAL DESCRIPTION: SFA #10, BLOCK 22, LOT 1, ACRES 269.061 COULTER AIRFIELD
 OWNER: CITY OF BRYAN (OWNER ID: 36989)
 ZONING DESIGNATION: PLANNED DEVELOPMENT DISTRICT (PD)

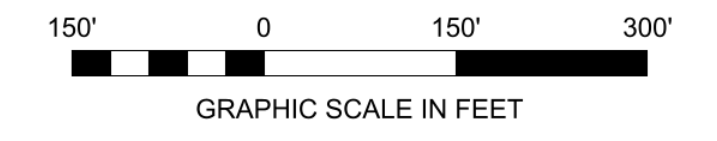

OVERALL SITE PLAN
COULTER FIELD HANGAR DEVELOPMENT
BRYAN, TEXAS

DRAWN BY:	AJ
DESIGNED BY:	NM
LATEST REVISION:	06/29/2023
KSA JOB NO.:	101095

KSA
 814 Park Two Dr.
 Sugar Land, Texas 77478
 T. 281-494-3252 F. 888-224-9418
 www.ksaeng.com

SEAL:
 TBPE Firm Registration No. F-1356
 SHEET NO.

00

\\KSA.NET\GATEWAY\PROJECTS\101095\CAD\30 SHEETS\CIVIL\101095_BRY-CLO-SITE_OVERALL_ALL.DWG | OVERALL PROJ SITE | 06/29/2023 - 5:08 PM

DATE
 REVISION
 MARK

101095 - COULTER FIELD - HANGAR SITE D (5-UNIT BOX HANGAR) - BRYAN, TEXAS

SHEET NAME: