PROJECT CONTROL: CITY OF BRYAN CONTROL MONUMENT SWG A-53-W (Y:10242882.810, X:3554386.822) TO OBTAIN SURFACE DISTANCES MULTIPLY BY A COMBINED SCALE FACTOR OF 1.00011606538251

SITE PLAN NOTES: Name of Project: Stella Ranch Phase 1 POA Park 1
Legal: POA PARK 1, Stella Ranch Phase 1
Address: 7080 Skipping Rock Path, Bryan, TX, 77808

1. Owner's Contact Information Name: Stella Ranch POA

Name: Stella Ranch POA
Address: 4007 CROSS PARK DRIVE, BRYAN TX, 77802
Engineer: Mitchell & Morgan, L.L.P.
3204 Earl Rudder Fwy. S.
College Station, Texas 77845
(979) 260-6963

2. Zoning: PD
3. Existing Use: Vacant
4. Proposed Use: Open Space
5. Setbacks: Per City of Bryan Ordinances
6. Overall Site Area: 5.840 acres.

7. Domestic Water Demands: Avg. Water Demand = 0 gpm, Peak Water Demand = 0 gpm

8. Fire Flow Water Demands:

Section 2010 Sprinkler Demands:

Computed Sprinkler plus hydrant flow = 0 gpm

Sanitary Demands:

Total Fixture Units = 0

Avg. Sewer Demand = 0 gpm,

Peak Sewer Demand = 0 gpm

Total Fixture Units = 0

Peak Sewer Demand = 0 gpm

Peak Sewer Demand = 0 gpm

Total Fixed Sewer Demand = 0 gpm

Peak Sewer Demand = 0 gpm areas. Community No. 480083, Panel No. 0210E Map No. 48041C0210E. Effective Date: May 16, 2012. The tributary on this tract (called Wickson Creek Tributary 22.1 on the FIRM) has an average depth of >12" and will require

mapping in order to develop the remainder tract.

11. Site Signage shall be permitted separately.

	Location	30' x 30' PAVILION	CANTILEVER SWING	NEST SWING	PORT LIBERTY PLAY STRUCTURE	PIER	FLATWORK	Border	TREES - 15 G	Мисн
INIT PRICE		40	4045	4264	7884	18000	8	15	250	0.75
UNITS		SF	EA	EA	EA	EA	SF	LF	EΑ	SF
QUANTITY		2700	3	2	2	2	5535	543	84	9118
PH I	PARK I						1080			
Рн 2		900								
Рн 3								181	28	2900
Рн 4			1	1						

## **Product Specifications**

Model number: PSWNT002WSRGTN **Safety Zone:** 32' x 24' 1" Post Diameter: 5-inch **Product Type:** Swing Sets

## **Product Options**


Select your color: Rainforest Green

## **Product Specifications**

Model number: PSW220WSPB Age Range: 6 months - 12 years **Safety Zone:** 32' x 43' 4" Fall Height: 96" Post Diameter: 5-inch

Product Type: Swing Sets



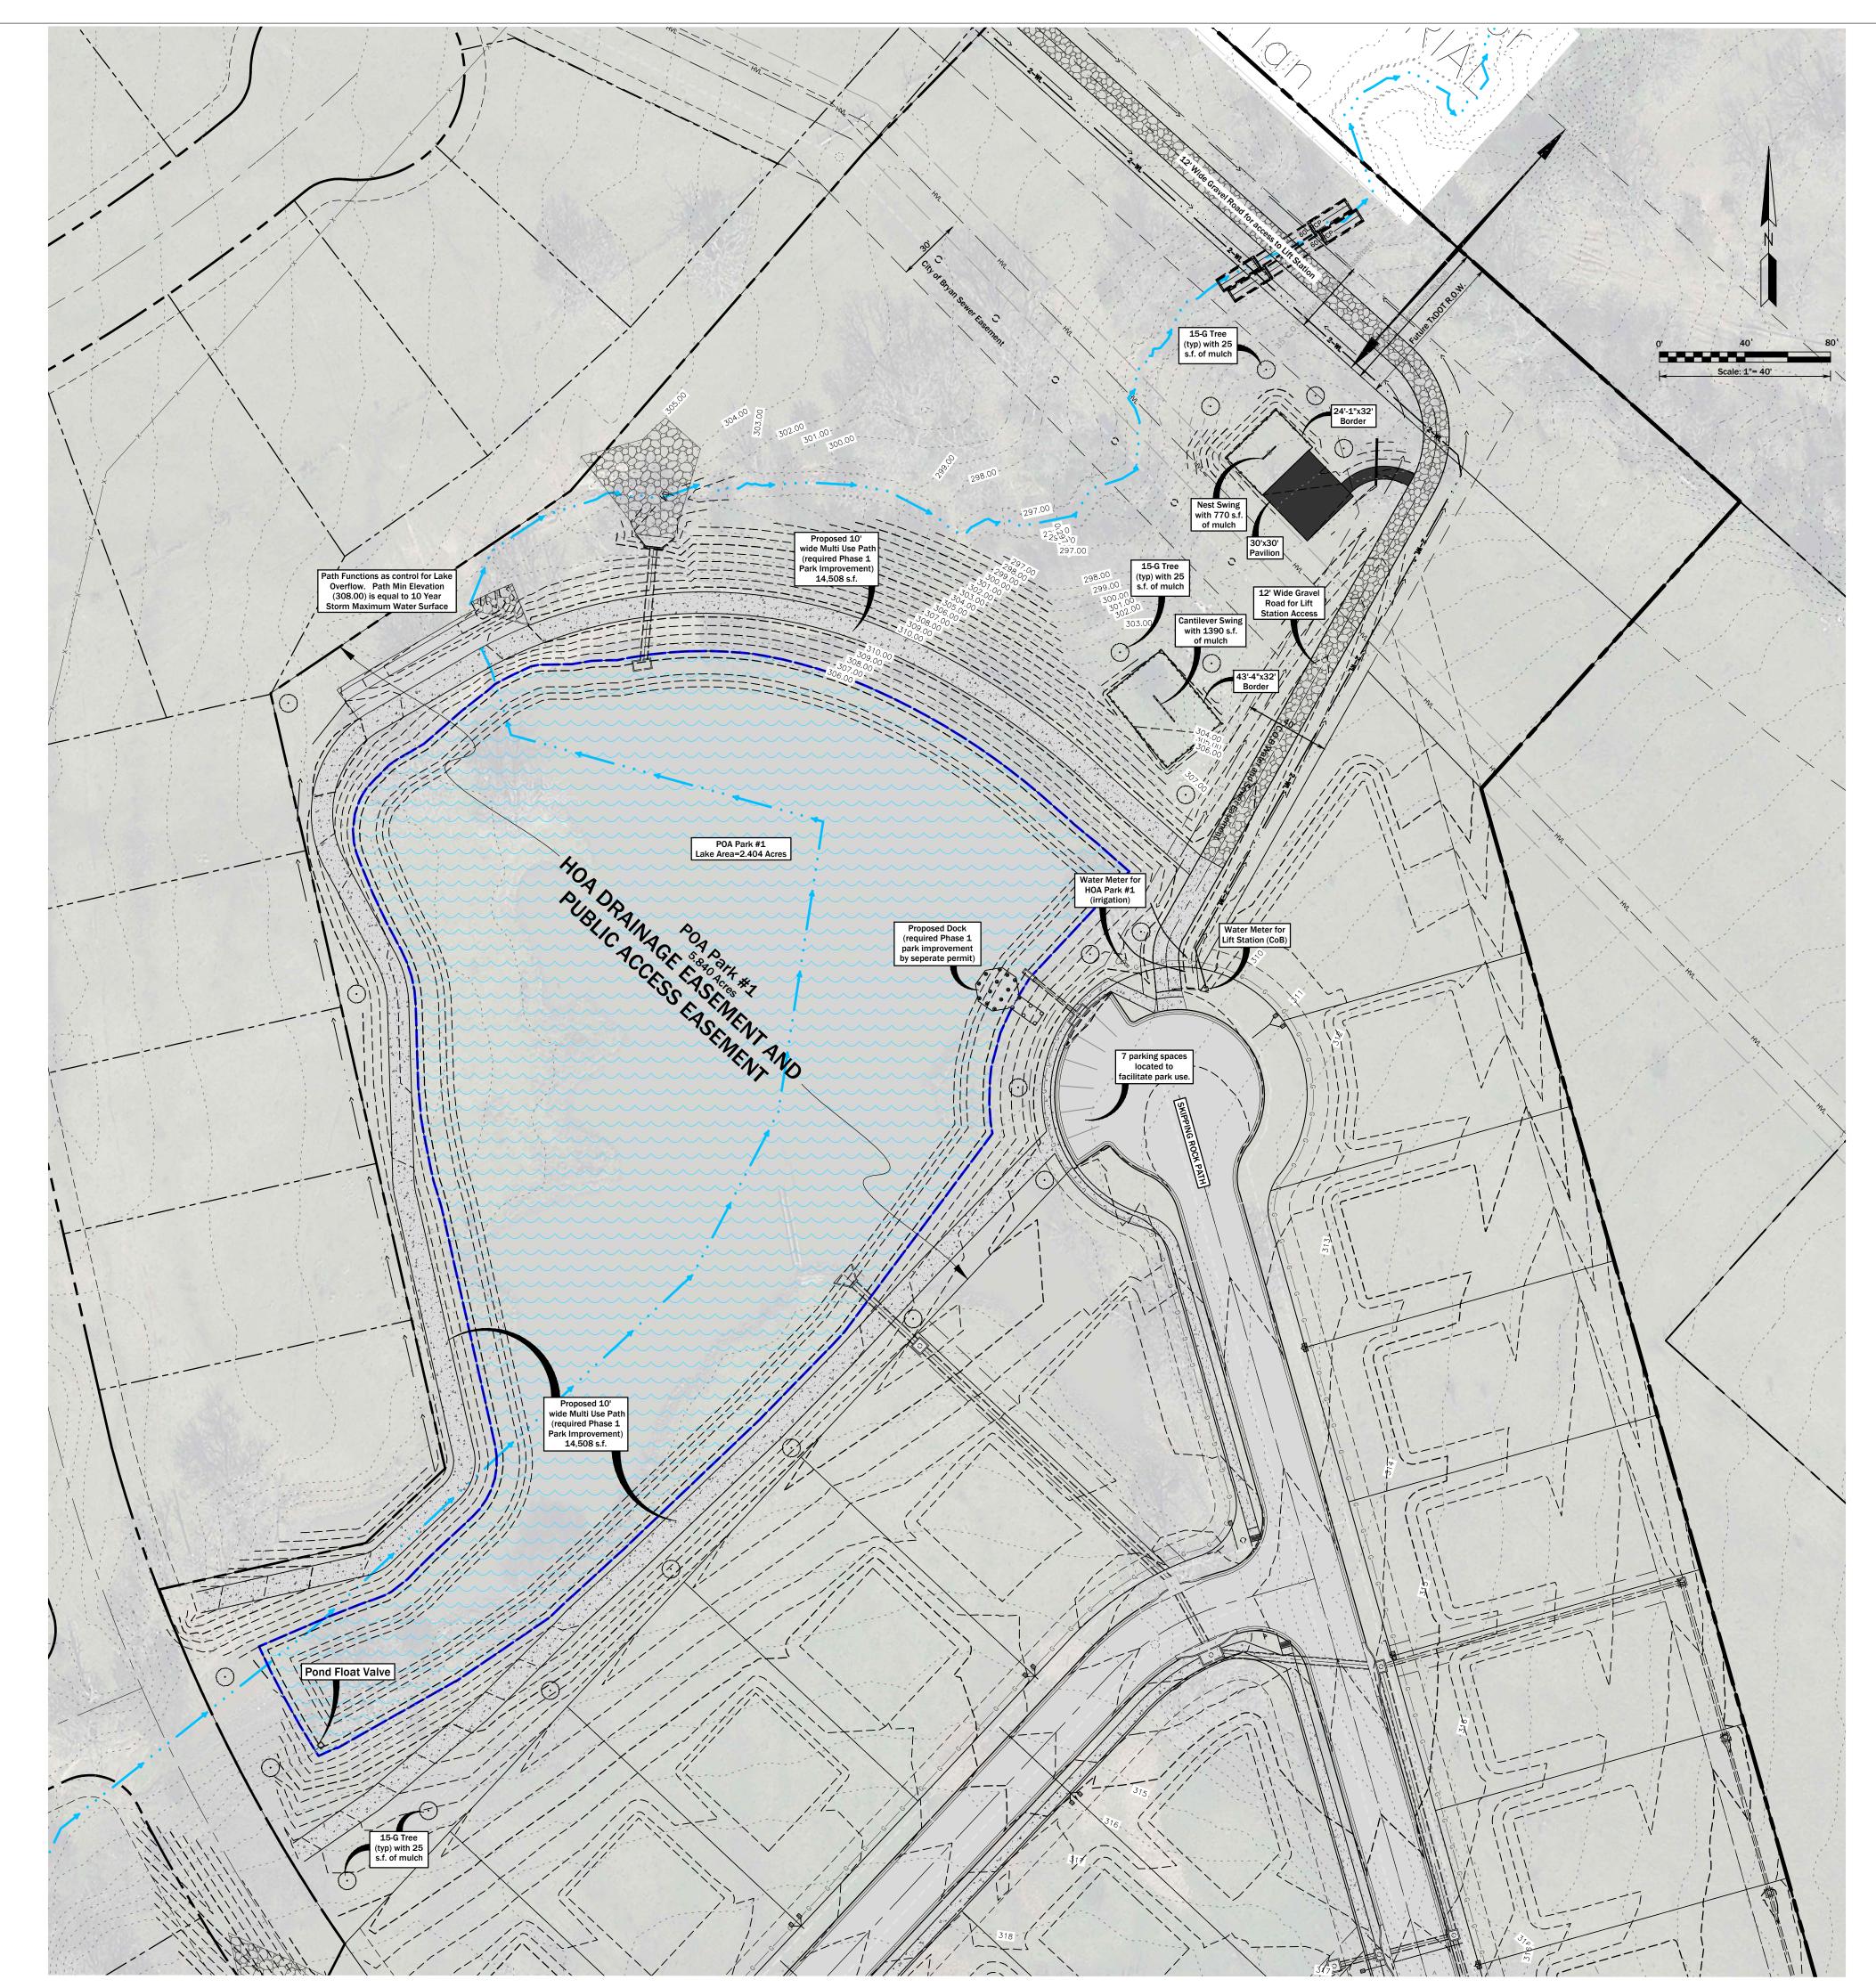

T.979.260.6963 TX. FIRM # F-1443

3204 EARL RUDDER FWY. S. COLLEGE STATION, TX 77845

PLAN & DESIGN SPECIALISTS IN CIVIL ENGINEERING\*HYDRAULICS HYDROLOGY\*UTILITIES\*STREETS SITE PLANS\*SUBDIVISIONS

JOEL J. MITCHELL

March 2025 Designed by: JJM Drawn By: JJM, SB, TM Checked By: JJM

#1 SITE P RANCH