


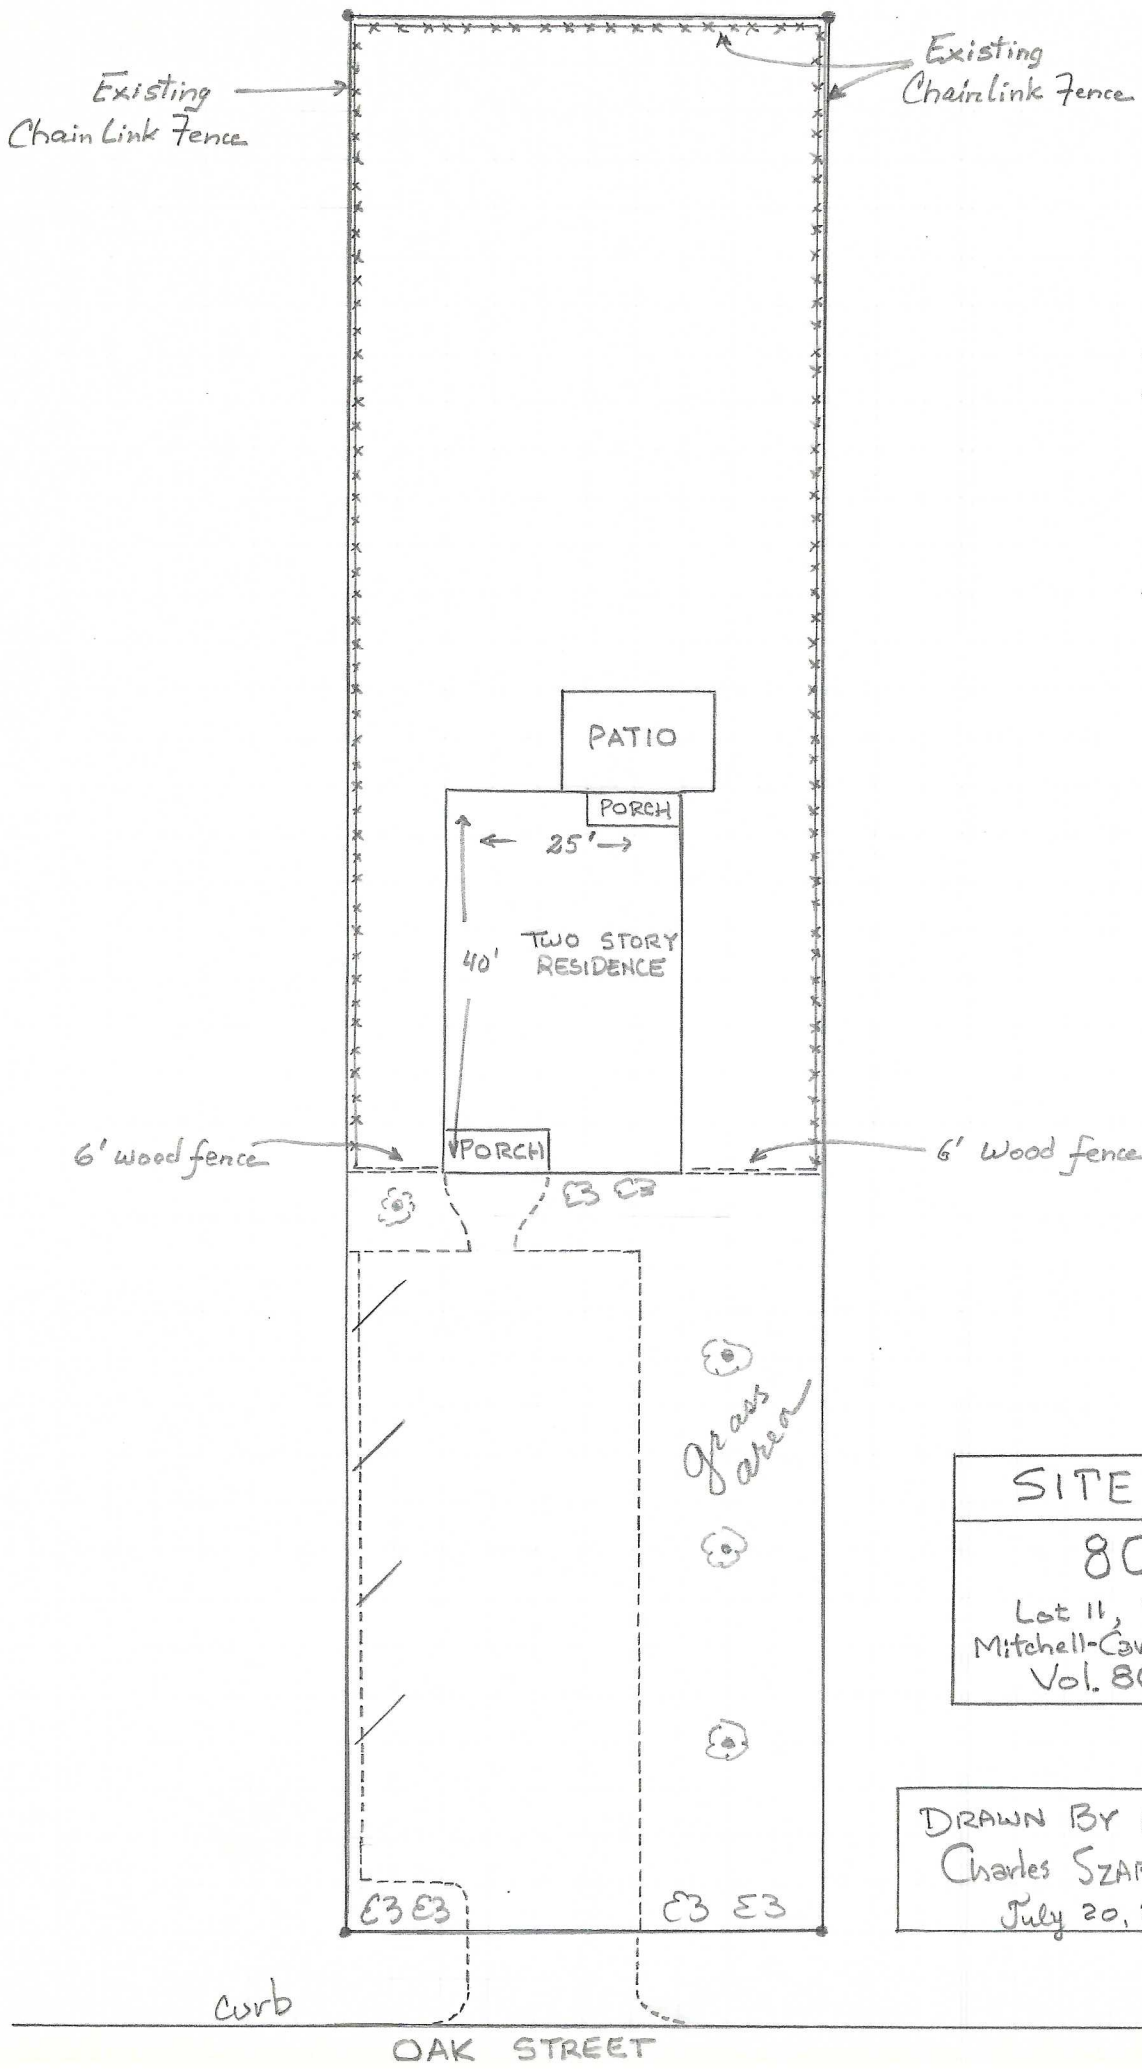

SITE PLAN
808 OAK
Lot 11, Block 20
Mitchell-Cavitt - Lawrence
Vol. 86, Page 590

DRAWN BY APPLICANT
Charles SZABUNIEWICZ
July 20, 2025