

Revisions		
Number	Description	Date

Open studio architecture, PLLC © 2023
All Rights Reserved
THIS DRAWING IS PROVIDED AS AN INSTRUMENT OF SERVICE BY THE ARCHITECT AND IS INTENDED FOR USE ON THE PROJECT ONLY. THE DRAWING REMAINS THE PROPERTY OF THE ARCHITECT AND SHALL BE RETURNED TO HERASPER CONSTRUCTION OF THE CONSTRUCTION WORKS. PURSUANT TO THE ARCHITECTURAL WORKS CONTRACT, PROJECTOR'S ACT OF 1991, ALL DRAWINGS, SPECIFICATIONS, IDEAS AND DESIGNS, INCLUDING THE ORIGINALS, FORMS, ARRANGEMENTS, AND COMPUTERS OF THE SPACES AND ELEMENTS APPEARING HEREIN, CONSTITUTE THE CONFIDENTIAL WORK OF THE ARCHITECT. ANY REPRODUCTION, USE, OR DISCLOSURE OF INFORMATION CONTAINED HEREIN WITHOUT PRIOR WRITTEN CONSENT OF THE ARCHITECT IS STRICTLY PROHIBITED.

SCP DISTRIBUTORS LLC
#646
266 MARINO RD. - BRYAN, TX 77808



project #: 22.193

date: 04/11/2023

drawn by: AD


checked by: SU

drawing title:

SITE PLAN

drawing number:

A-0

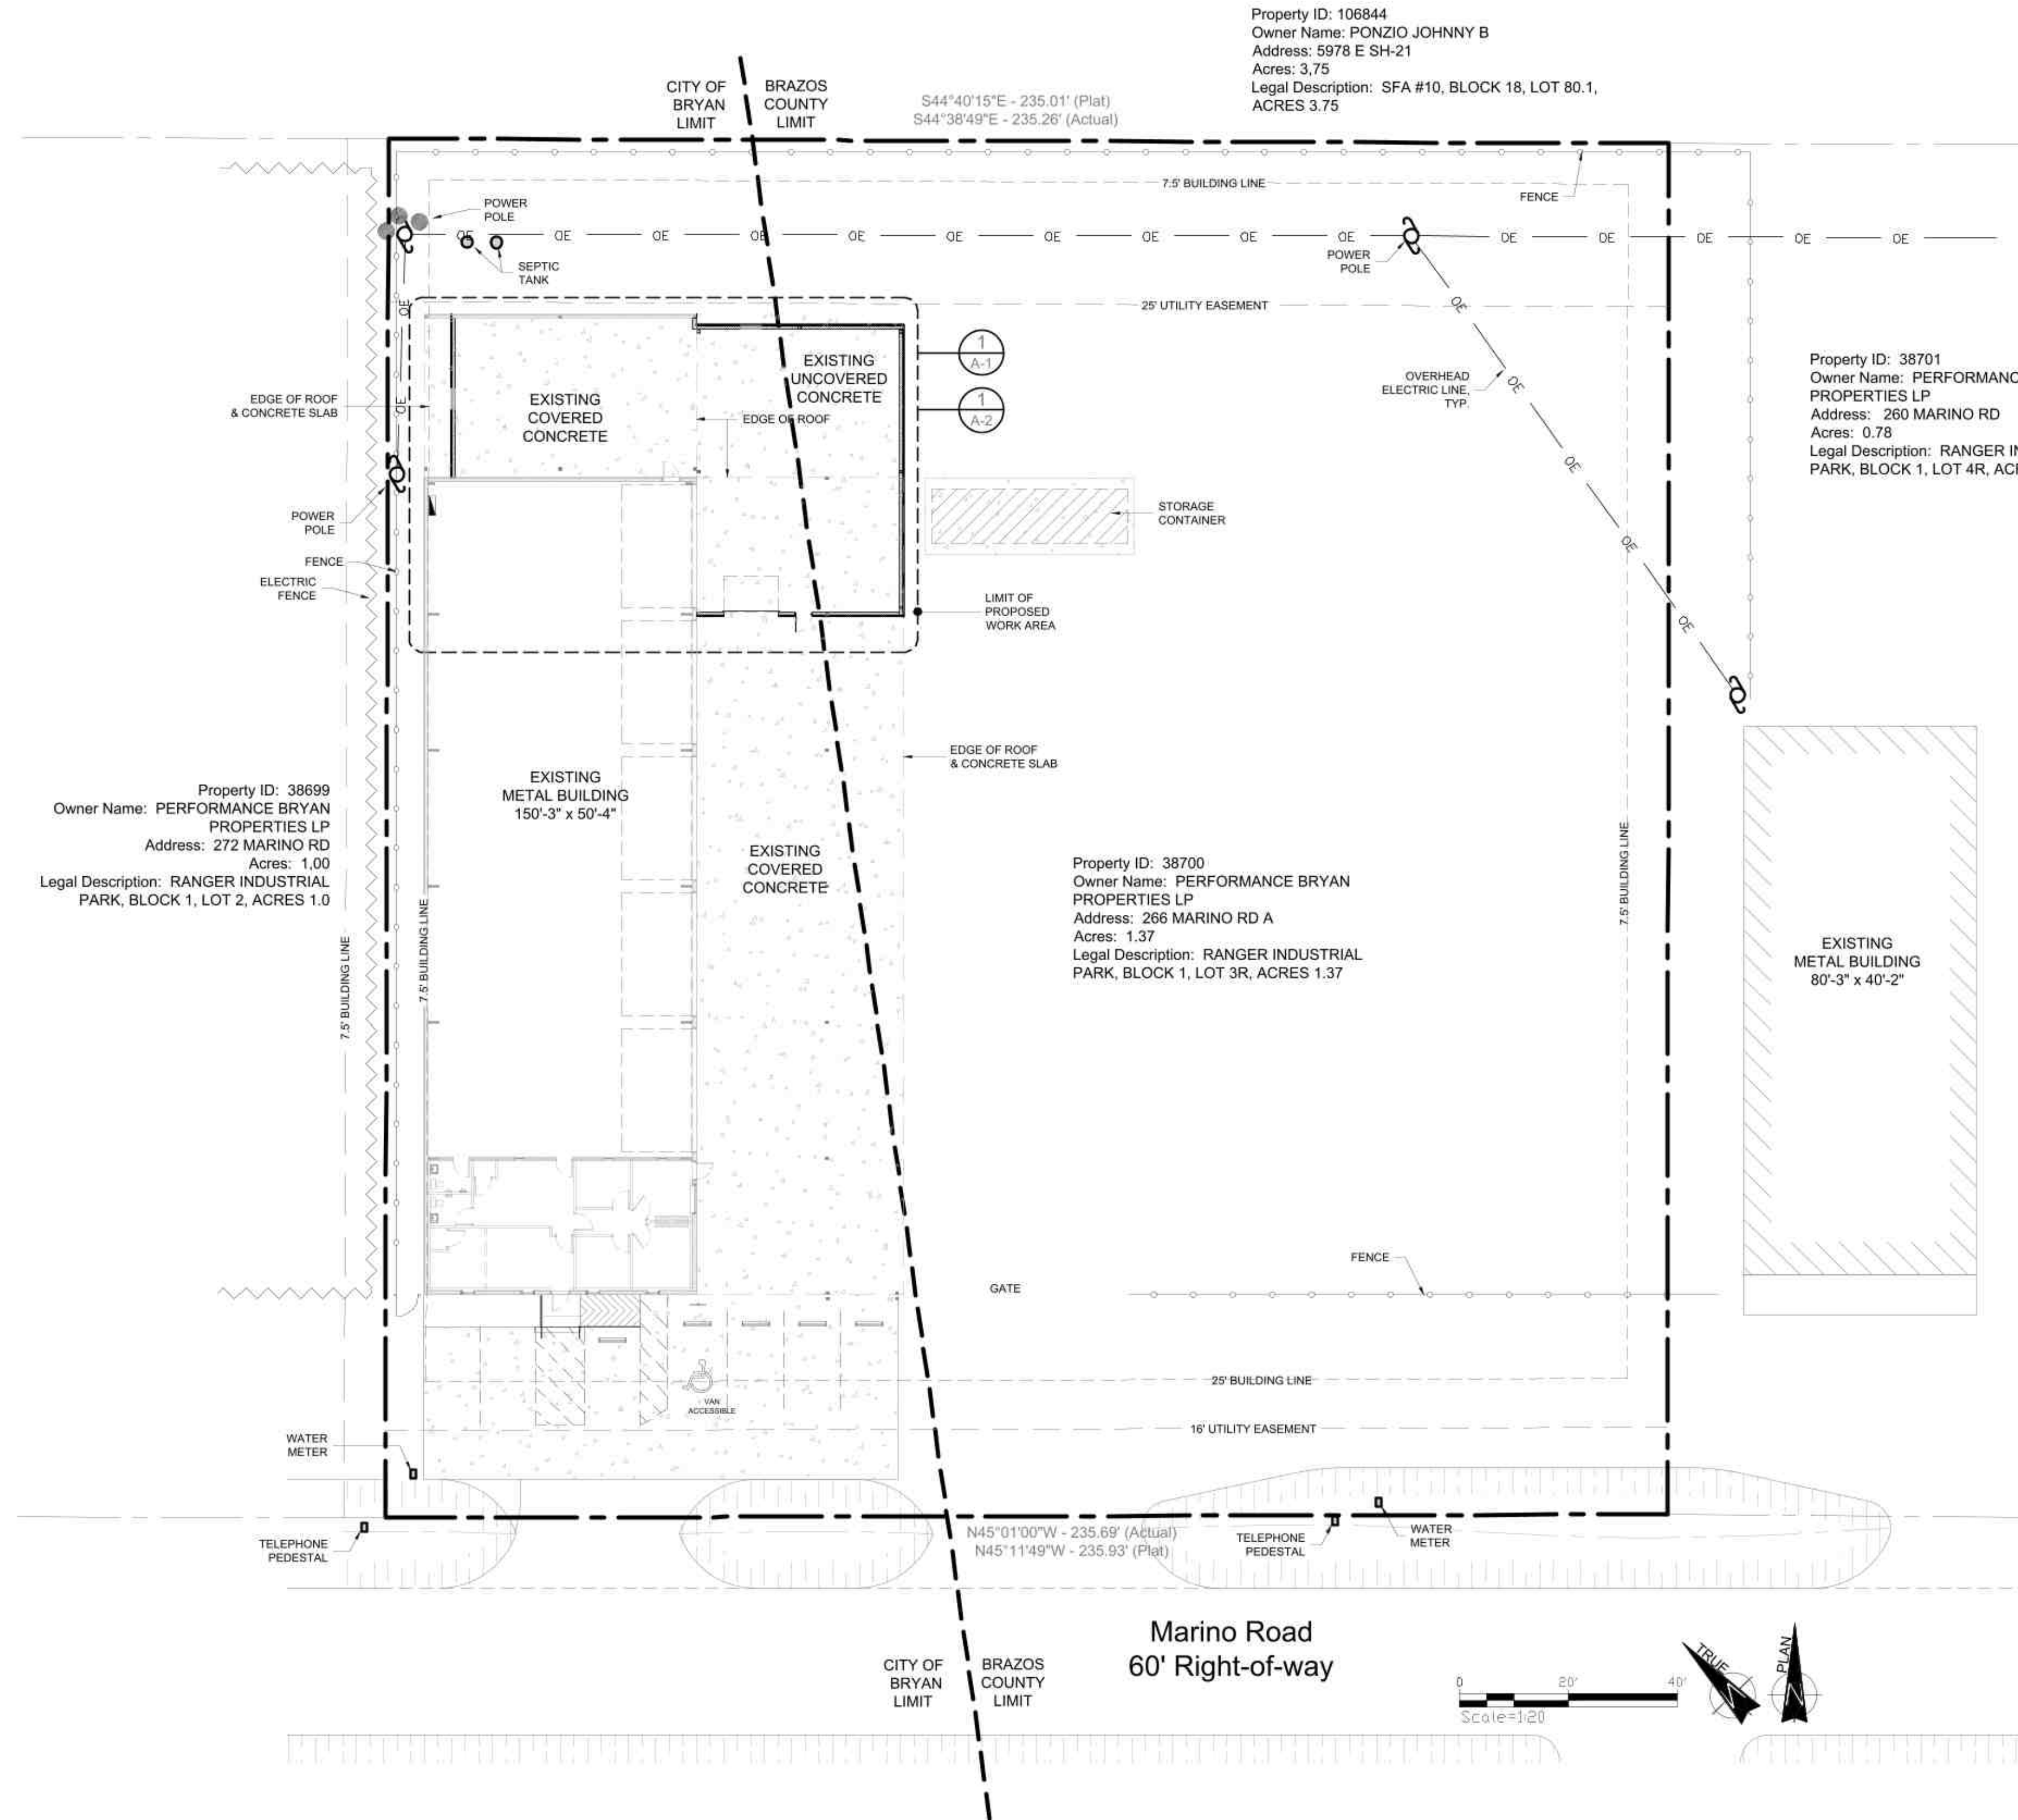

1 SITE PLAN
A-0

NOTE:
ANY CHANGES TO THE PLANS DURING CONSTRUCTION NEED TO BE APPROVED BY THE ARCHITECT AND/OR ENGINEER OF RECORD AND THE CITY - REF: SEC. 107.4 - 2021 IBC