

**SITE NOTES:**


1. CONTRACTOR IS TO VERIFY ALL EXISTING SITE CONDITIONS AND DIMENSIONS, INCLUDING ALL REPLACEMENT AND ADDITION OF CONCRETE SIDEWALKS, AND REPORT ANY DISCREPANCIES TO THE OWNER PRIOR TO BEGINNING CONSTRUCTION.
2. NEW HANDICAPPED WALKS SLOPE SHALL NOT EXCEED 1:20
3. NEW HANDICAPPED RAMP SLOPE SHALL NOT EXCEED 1:12
4. ALL PAVED SURFACES FOR HANDICAPPED EXCEEDING 1:20 SLOPE SHALL HAVE HANDRAILS
5. ALL HANDICAPPED PARKING SURFACES SHALL NOT EXCEED 1:50 SLOPE. ALL OTHER PAVED SURFACES SHALL SLOPE 1/8" FT. MINIMUM.
6. PROVIDE A POSITIVE SLOPE AWAY FROM ALL NEW CONCRETE FLATWORK. PROVIDE A 6" P.V.C. DRAIN UNDER NEW WALKS WHERE WALKS CROSS LOW AREAS, OR RESTRICT WATER FLOW ACROSS SITE (TYP.).
7. WHERE NEW CONCRETE PARKING OR PAVING SLAB ABUTS EXISTING PAVING, ALIGN TOP OF NEW SLAB WITH EXISTING PAVING SURFACE (TYPICAL).

**SITE LEGEND:**

- UNIT ADDRESS
- BUILDING TYPE
- HANDICAPPED UNIT
- BUILDING NUMBER
- INDICATES WORK ITEM- REFER TO COVER SHEET
- EXISTING TREE TO REMAIN
- EXISTING TREE TO BE REMOVED
- NEW CONCRETE FLATWORK
- EXISTING FIRE HYDRANT
- EXISTING POWER POLE
- EXISTING CONCRETE CURB TO BE REPLACED

SITEFLNAE  
78  
JOB NO. 0473

CAMERON ALREAD, ARCHITECT INC.  
MEMBER \* AMERICAN INSTITUTE OF ARCHITECTS  
209 W. EIGHTH ST. FORT WORTH, TEXAS 76102  
PHONE (817) 332-6231 FAX (817) 335-9656

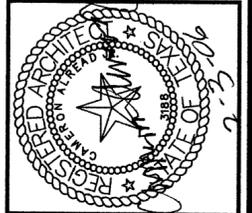

MODERNIZATION  
PROJECT TX20-1,2 & 3  
HOUSING AUTHORITY OF THE CITY OF  
BRYAN,  
TEXAS


DATE:  
FEB. 3, 2006

SHEET NUMBER  
51  
OF 176 SHEETS

1 SITE PLANS 'C' AND 'E' - PROJECTS 001 & 002  
51 1" = 100' (DEDUCT ALTERNATE NUMBER 1)

2 SITE PLANS 'A' THRU 'D' - PROJECTS 001 & 002  
51 1" = 100'


CAMERON ALREAD, ARCHITECT INC.  
MEMBER \* AMERICAN INSTITUTE OF ARCHITECTS  
209 W. EIGHTH ST. FORT WORTH, TEXAS 76102  
PHONE (817) 332-6231 FAX (817) 335-9656

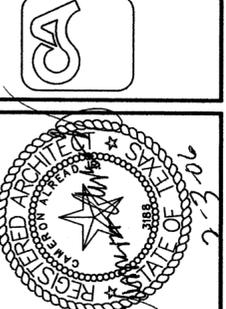

MODERNIZATION  
PROJECT TX20-1243  
HOUSING AUTHORITY OF THE CITY OF  
BRYAN, TEXAS

DATE:  
FEB. 3, 2006

SHEET NUMBER  
S2  
OF 118 SHEETS

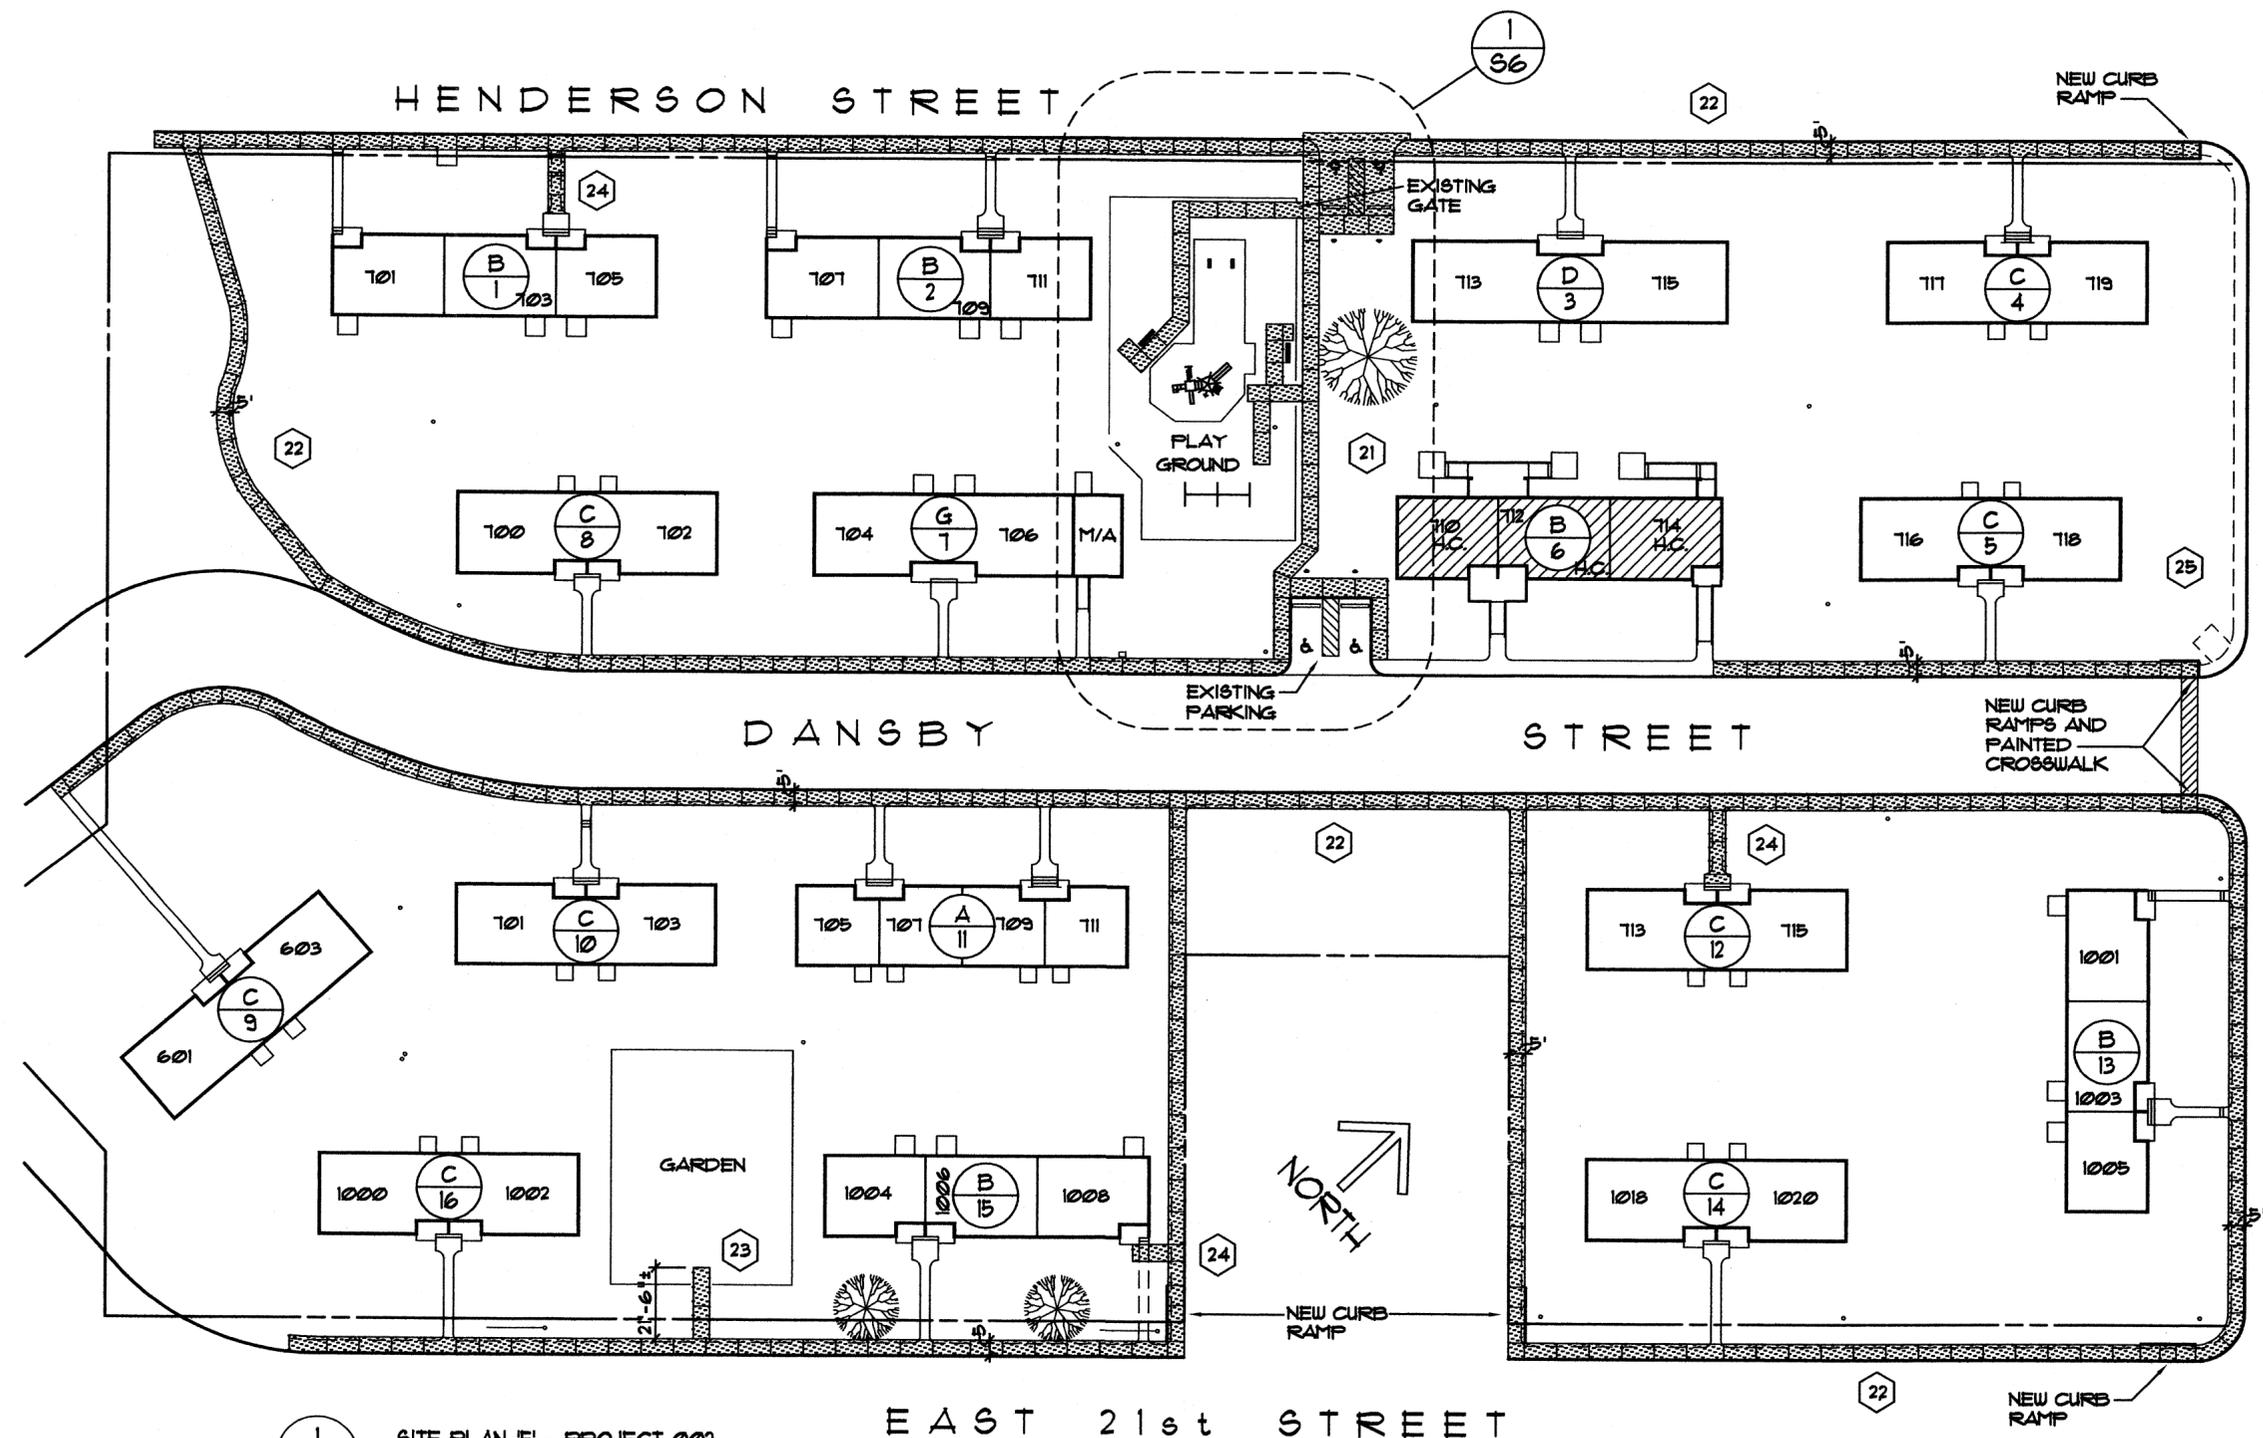

1 SITE PLAN 'F' - PROJECT 002  
S2 1" = 40'-0"


SITE NOTES:

- CONTRACTOR IS TO VERIFY ALL EXISTING SITE CONDITIONS AND DIMENSIONS, INCLUDING ALL REPLACEMENT AND ADDITION OF CONCRETE SIDEWALKS, AND REPORT ANY DISCREPANCIES TO THE OWNER PRIOR TO BEGINNING CONSTRUCTION.
- NEW HANDICAPPED WALKS SLOPE SHALL NOT EXCEED 1:20
- NEW HANDICAPPED RAMP SLOPE SHALL NOT EXCEED 1:12
- ALL PAVED SURFACES FOR HANDICAPPED EXCEEDING 1:20 SLOPE SHALL HAVE HANDRAILS
- ALL HANDICAPPED PARKING SURFACES SHALL NOT EXCEED 1:50 SLOPE. ALL OTHER PAVED SURFACES SHALL SLOPE 1/8" FT. MINIMUM.
- PROVIDE A POSITIVE SLOPE AWAY FROM ALL NEW CONCRETE FLATWORK. PROVIDE A 6"x4" P.V.C. DRAIN UNDER NEW WALKS WHERE WALKS CROSS LOW AREAS, OR RESTRICT WATER FLOW ACROSS SITE (TYP.).
- WHERE NEW CONCRETE PARKING OR PAVING SLAB ABUTS EXISTING PAVING, ALIGN TOP OF NEW SLAB WITH EXISTING PAVING SURFACE (TYPICAL).

SITE LEGEND:

- INDICATES WORK ITEM- REFER TO COVER SHEET
- EXISTING TREES TO REMAIN
- NEW CONCRETE WALKS
- EXISTING SIDEWALKS TO BE REMOVED
- EXISTING POWER POLE WITH GUY WIRE
- HANDICAPPED UNIT
- BUILDING TYPE
- BUILDING NUMBER
- ADDRESS
- UNIT NUMBER


MILITARY DRIVE

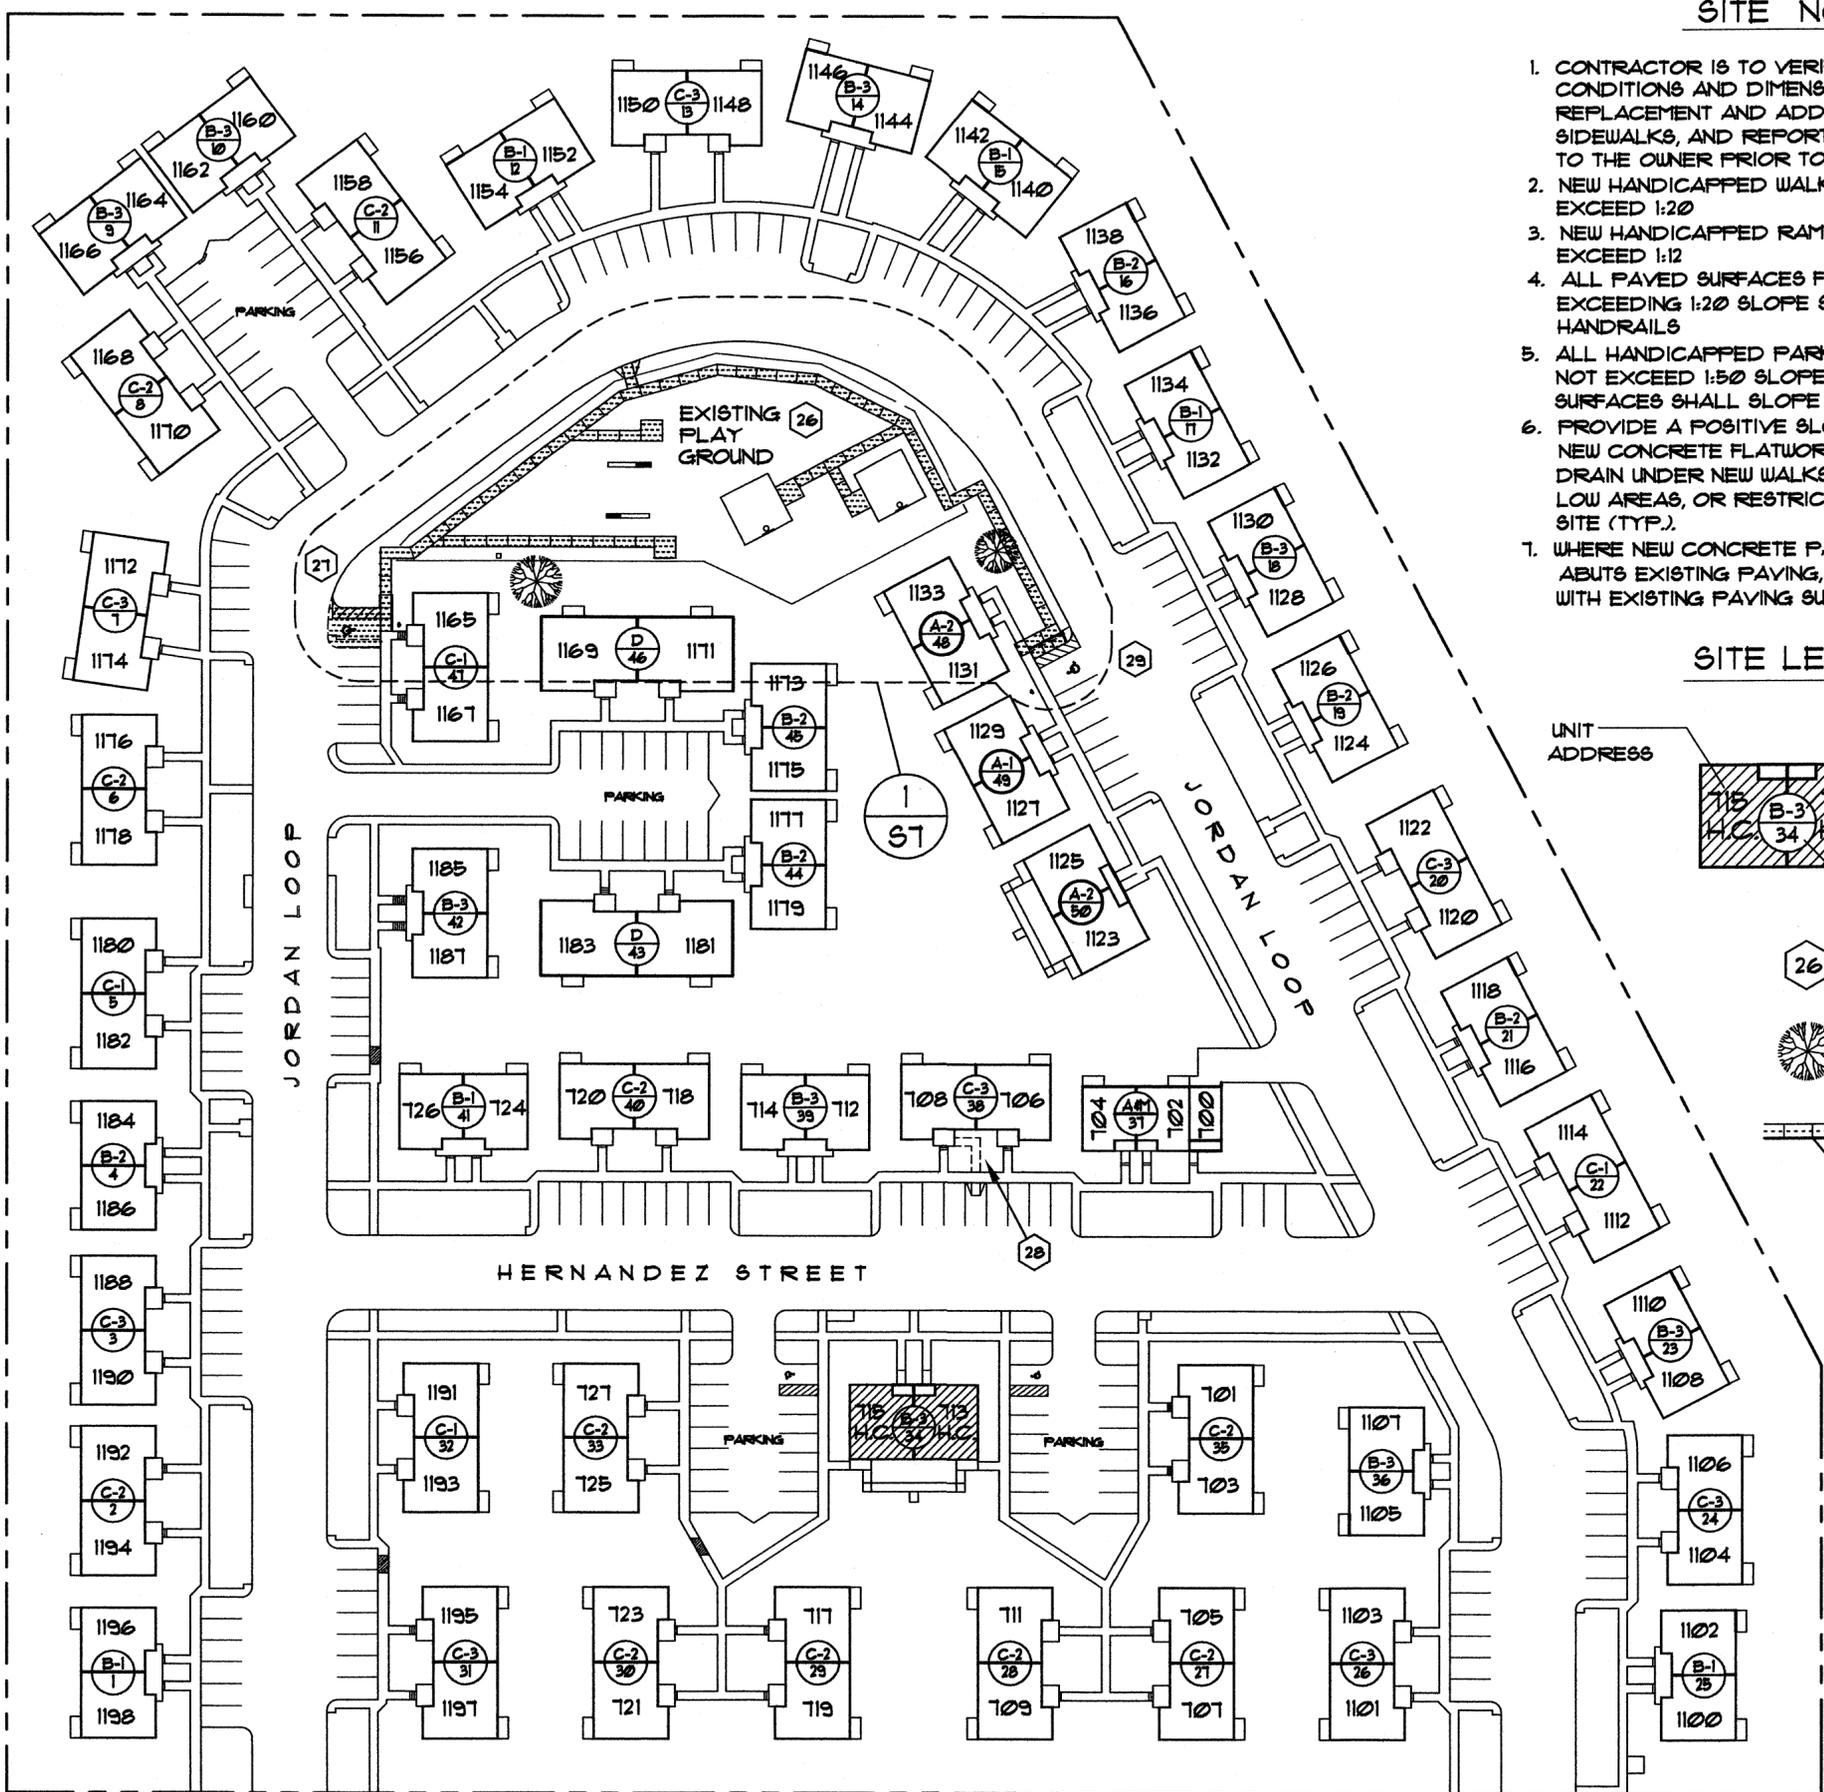

**SITE NOTES:**

1. CONTRACTOR IS TO VERIFY ALL EXISTING SITE CONDITIONS AND DIMENSIONS, INCLUDING ALL REPLACEMENT AND ADDITION OF CONCRETE SIDEWALKS, AND REPORT ANY DISCREPANCIES TO THE OWNER PRIOR TO BEGINNING CONSTRUCTION.
2. NEW HANDICAPPED WALKS SLOPE SHALL NOT EXCEED 1:20
3. NEW HANDICAPPED RAMP SLOPE SHALL NOT EXCEED 1:12
4. ALL PAVED SURFACES FOR HANDICAPPED EXCEEDING 1:20 SLOPE SHALL HAVE HANDRAILS
5. ALL HANDICAPPED PARKING SURFACES SHALL NOT EXCEED 1:50 SLOPE. ALL OTHER PAVED SURFACES SHALL SLOPE 1/8" FT. MINIMUM.
6. PROVIDE A POSITIVE SLOPE AWAY FROM ALL NEW CONCRETE FLATWORK PROVIDE A 6" P.V.C. DRAIN UNDER NEW WALKS WHERE WALKS CROSS LOW AREAS, OR RESTRICT WATER FLOW ACROSS SITE (TYP.).
7. WHERE NEW CONCRETE PARKING OR PAVING SLAB ABUTS EXISTING PAVING, ALIGN TOP OF NEW SLAB WITH EXISTING PAVING SURFACE (TYPICAL).

**SITE LEGEND:**

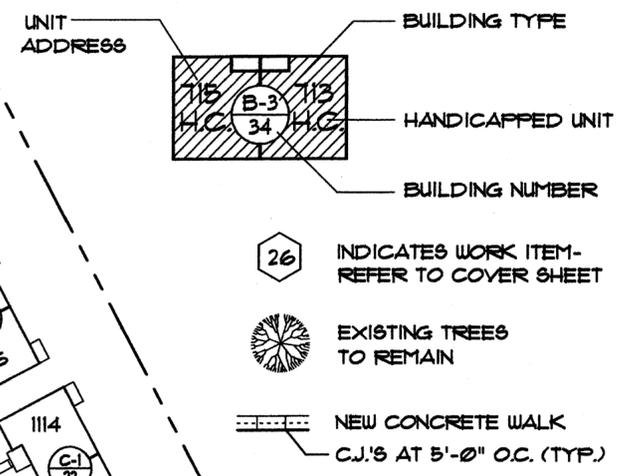

16 SITE PLAN - PROJECT 003  
 52 1" = 60'-0"



SITEPLAN 8  
 JOB NO. 0413

**CAMERON ALREAD, ARCHITECT INC.**  
 MEMBER \* AMERICAN INSTITUTE OF ARCHITECTS  
 209 W. EIGHTH ST. FORT WORTH, TEXAS 76102  
 PHONE (817) 332-6231 FAX (817) 335-9656



MODERNIZATION  
**PROJECT TX20-1243**  
 HOUSING AUTHORITY OF THE CITY OF  
**BRYAN, TEXAS**

DATE:  
 FEB. 3, 2006

SHEET NUMBER  
**S3**  
 OF 178 SHEETS

SPO6-05