



Drawn By: _____
 Checked By: 15 October 2015
 Date Plotted: _____
 Issue Dates: _____

Issue for Pricing / Bidding: _____
 Issue for Permit Application: _____
 Issue for Construction: _____


REVISIONS	#	DATE	COMMENTS

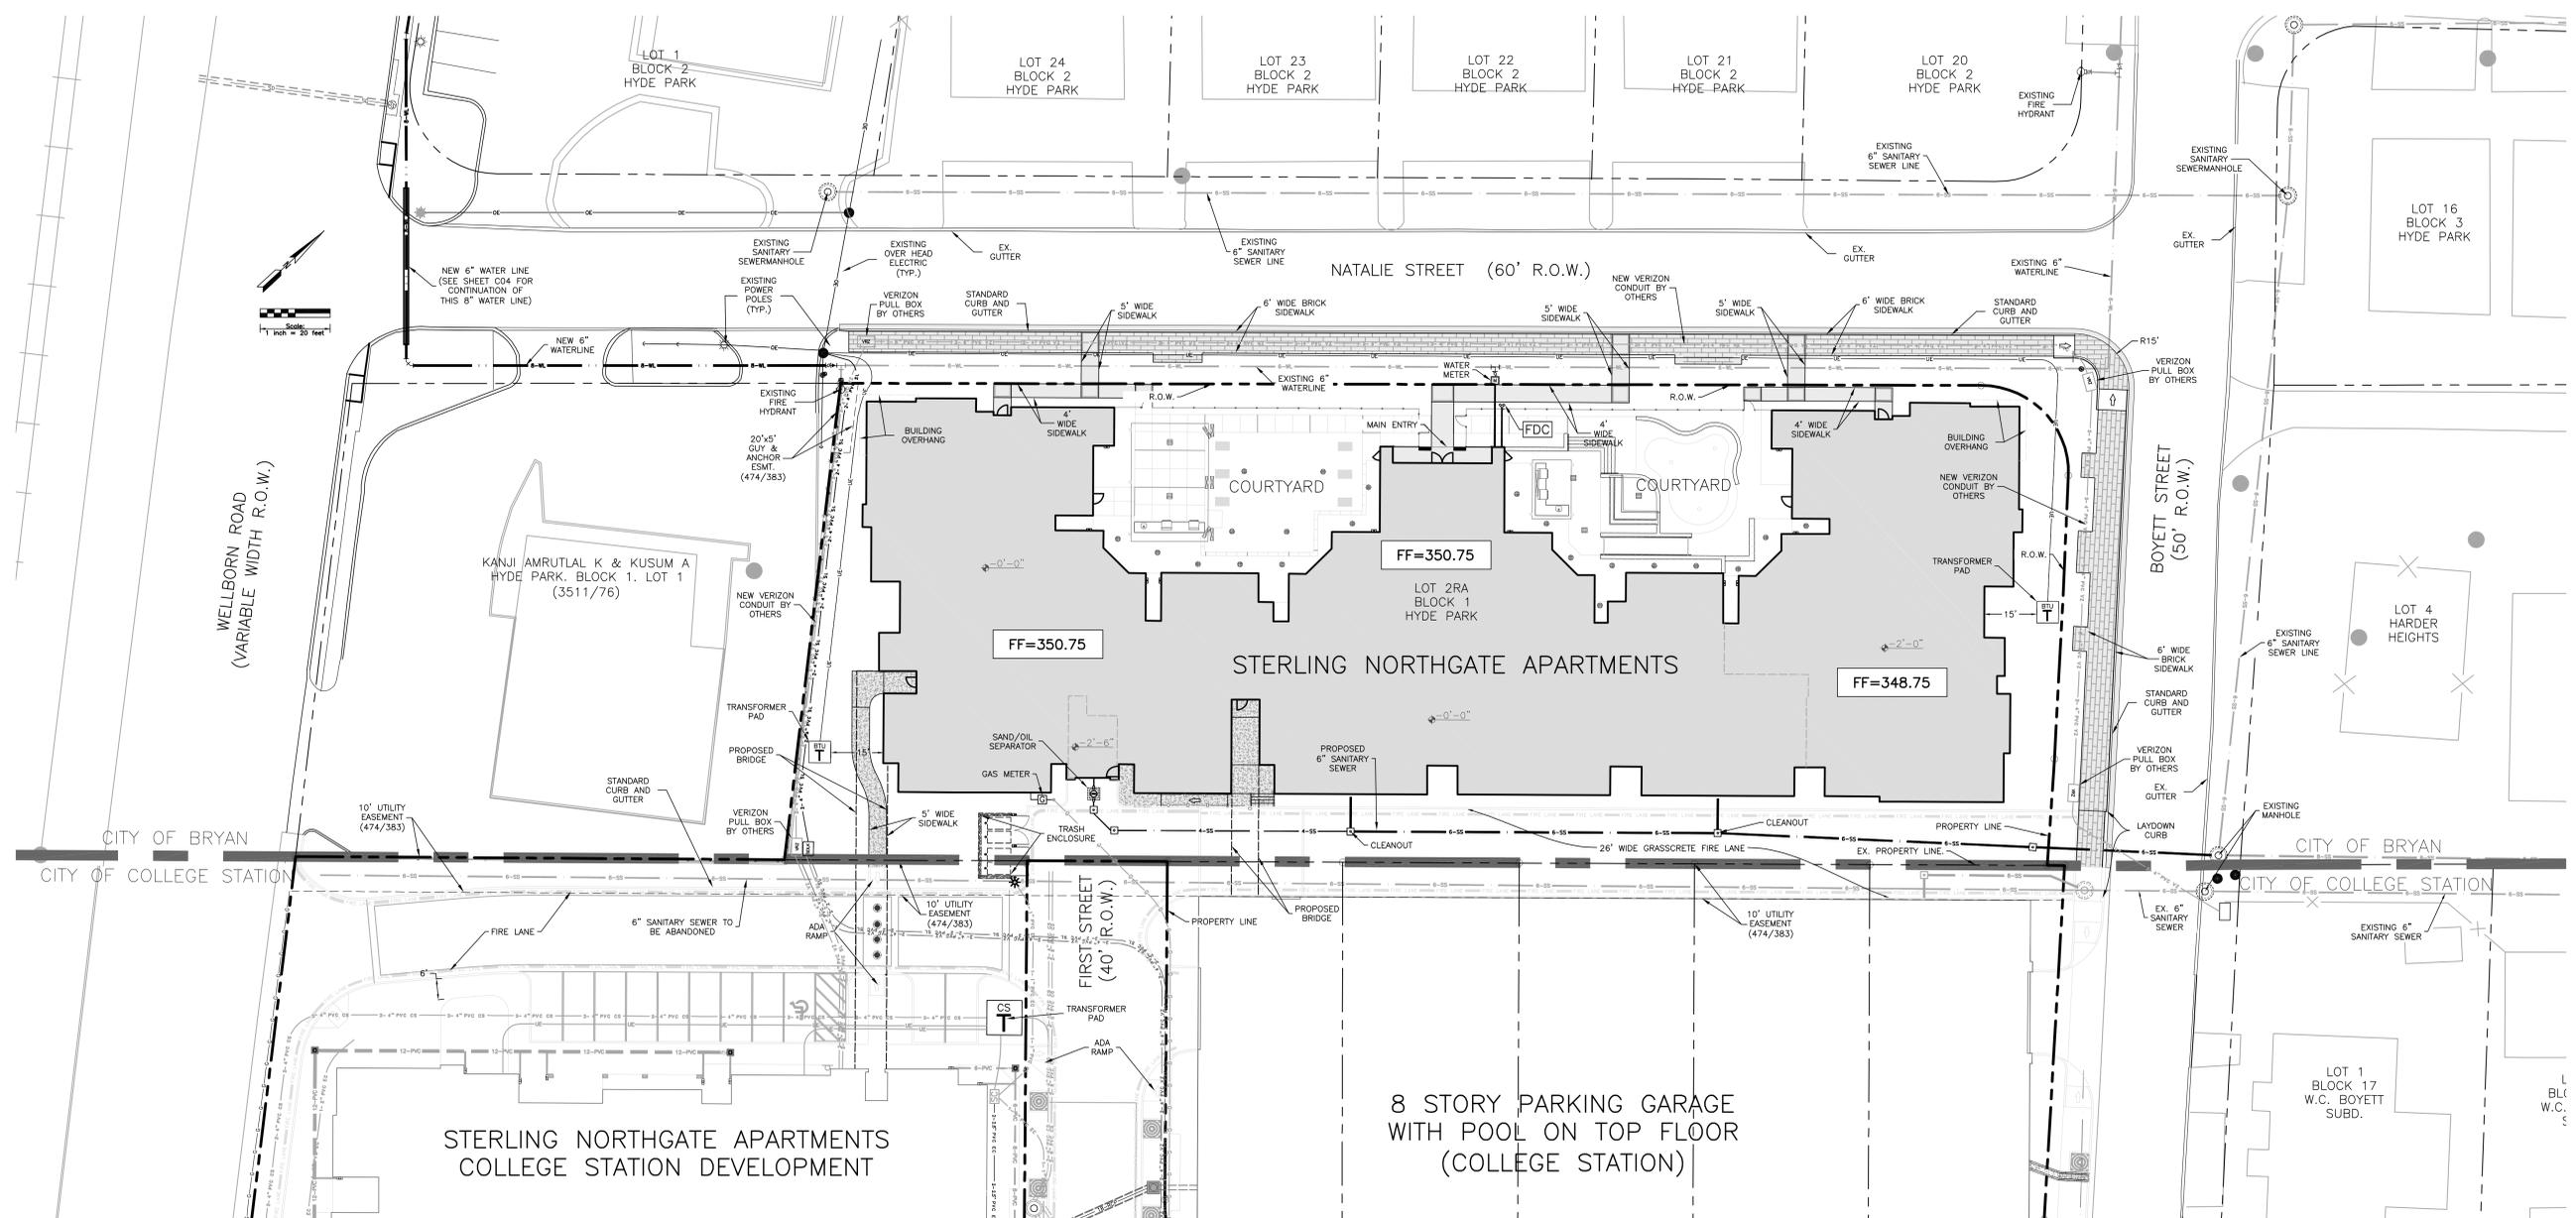


STERLING NORTHGATE APARTMENTS (BLDG 1)
 BRYAN, TEXAS
STERLING-A&M NORTHGATE, LLC

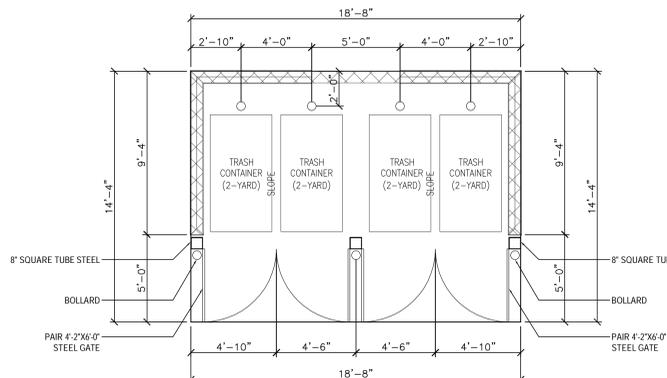


TRASH ENCLOSURE (PLAN)
 (NOT TO SCALE)

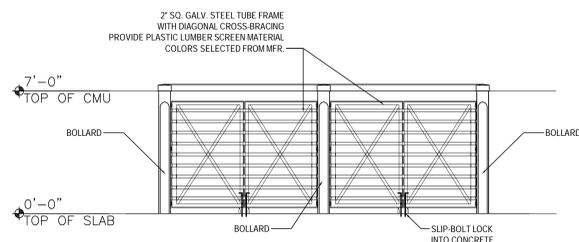

TRASH ENCLOSURE (FRONT ELEVATION)
 (NOT TO SCALE)

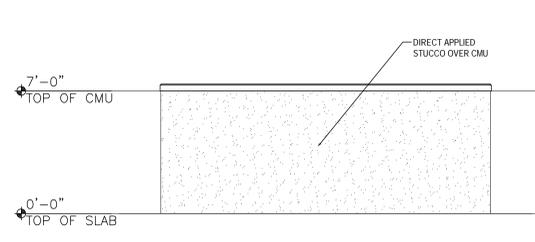

TRASH ENCLOSURE (REAR ELEVATION)
 (NOT TO SCALE)

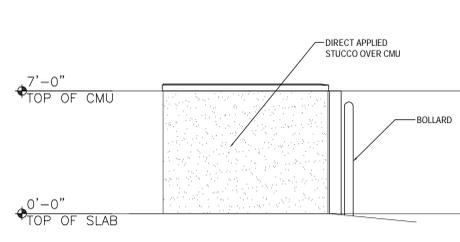

TRASH ENCLOSURE (RIGHT SIDE ELEVATION)
 (NOT TO SCALE)
 LEFT ELEVATION - MIRRORED VIEW

MITCHELL MORGAN
 T. 979.260.6963
 F. 979.260.3564
 TX. FIRM # F-1443
 3204 EARL RUDDER FWY. S. COLLEGE STATION, TX 77845
 PLAN & DESIGN SPECIALISTS IN CIVIL, ENGINEERING + HYDRAULICS, HYDROLOGY + UTILITIES + STREETS, SITE PLANS + SUBDIVISIONS
 www.mitchellandmorgan.com

For Interim Review Only
 These documents are not intended for construction, bidding, or permit purposes.
 Prepared by:
 Veronica J.E. Morgan, P.E.
 No. 77889

PERMIT SET - 10/15/2015

SHEET CONTENTS
 PARTIAL SITE PLAN - BRYAN

SHEET NO.

C-02

2015227

S:\15194\1525-sterling-northgate-MF-residential-2-Bryan\1525-0102-Partial-Site-Plan-Bryan.dwg