


PARKING TABULATION	
<b>PARKING REQUIREMENT:</b>	1/15 STUDENTS
<b>TOTAL PARKING REQUIRED AFTER REDISTRICTING:</b>	1220 STUDENTS / 15 = 82 SPACES
<b>EXISTING PARKING:</b>	186 SPACES (177 STD, 9 HC)
<b>REMOVED PARKING:</b>	36 SPACES (35 STD, 1 HC)
<b>ADDED PARKING:</b>	43 SPACES (41 STD, 2HC)
<b>TOTAL PARKING PROVIDED:</b>	193 SPACES (183 STD, 10 HC)

BUILDING DATA SUMMARY			
<b>EXISTING USE:</b>	SAM RAYBURN MIDDLE SCHOOL		
<b>PROPOSED USE:</b>	MIDDLE SCHOOL ADDITIONS		
<b>NO. OF STORIES:</b>	1		
<b>PROPOSED BUILDING:</b>	TOTAL SF	HEIGHT (FT)	TYPE
	8,784	12	IIB
<b>BUILDING SPRINKLER SYSTEM:</b>	YES		
<b>FIRM MAP NO.:</b>	48041C0215F (Not located in 100 year floodplain or floodway)		

CAUTION: CONTACT THE TEXAS EXCAVATION SAFETY SYSTEM (DIG-TESS) AT 1-800-344-4377 TO LOCATE EXISTING UTILITIES PRIOR TO CONSTRUCTION. CONTACT GESSNER ENGINEERING IF CONFLICTS OCCUR.

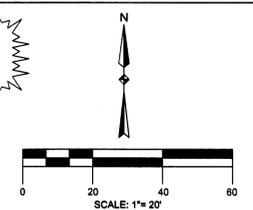



**GESSNER ENGINEERING**  
GESSNER ENGINEERING  
Corporate Office  
2501 Ashford Drive  
College Station, Texas 77840  
www.gessnerengineering.com

**FIRM REGISTRATION NUMBER:**  
TBPE F-7465, TBPLS F-10193910



11 Greenway Plaza, 22nd Floor  
Houston, TX 77046  
713-965-0608 P  
713-961-4571 F  
TX Firm: F-3709  
PBK.com

# SAM RAYBURN MIDDLE SCHOOL ADDITION

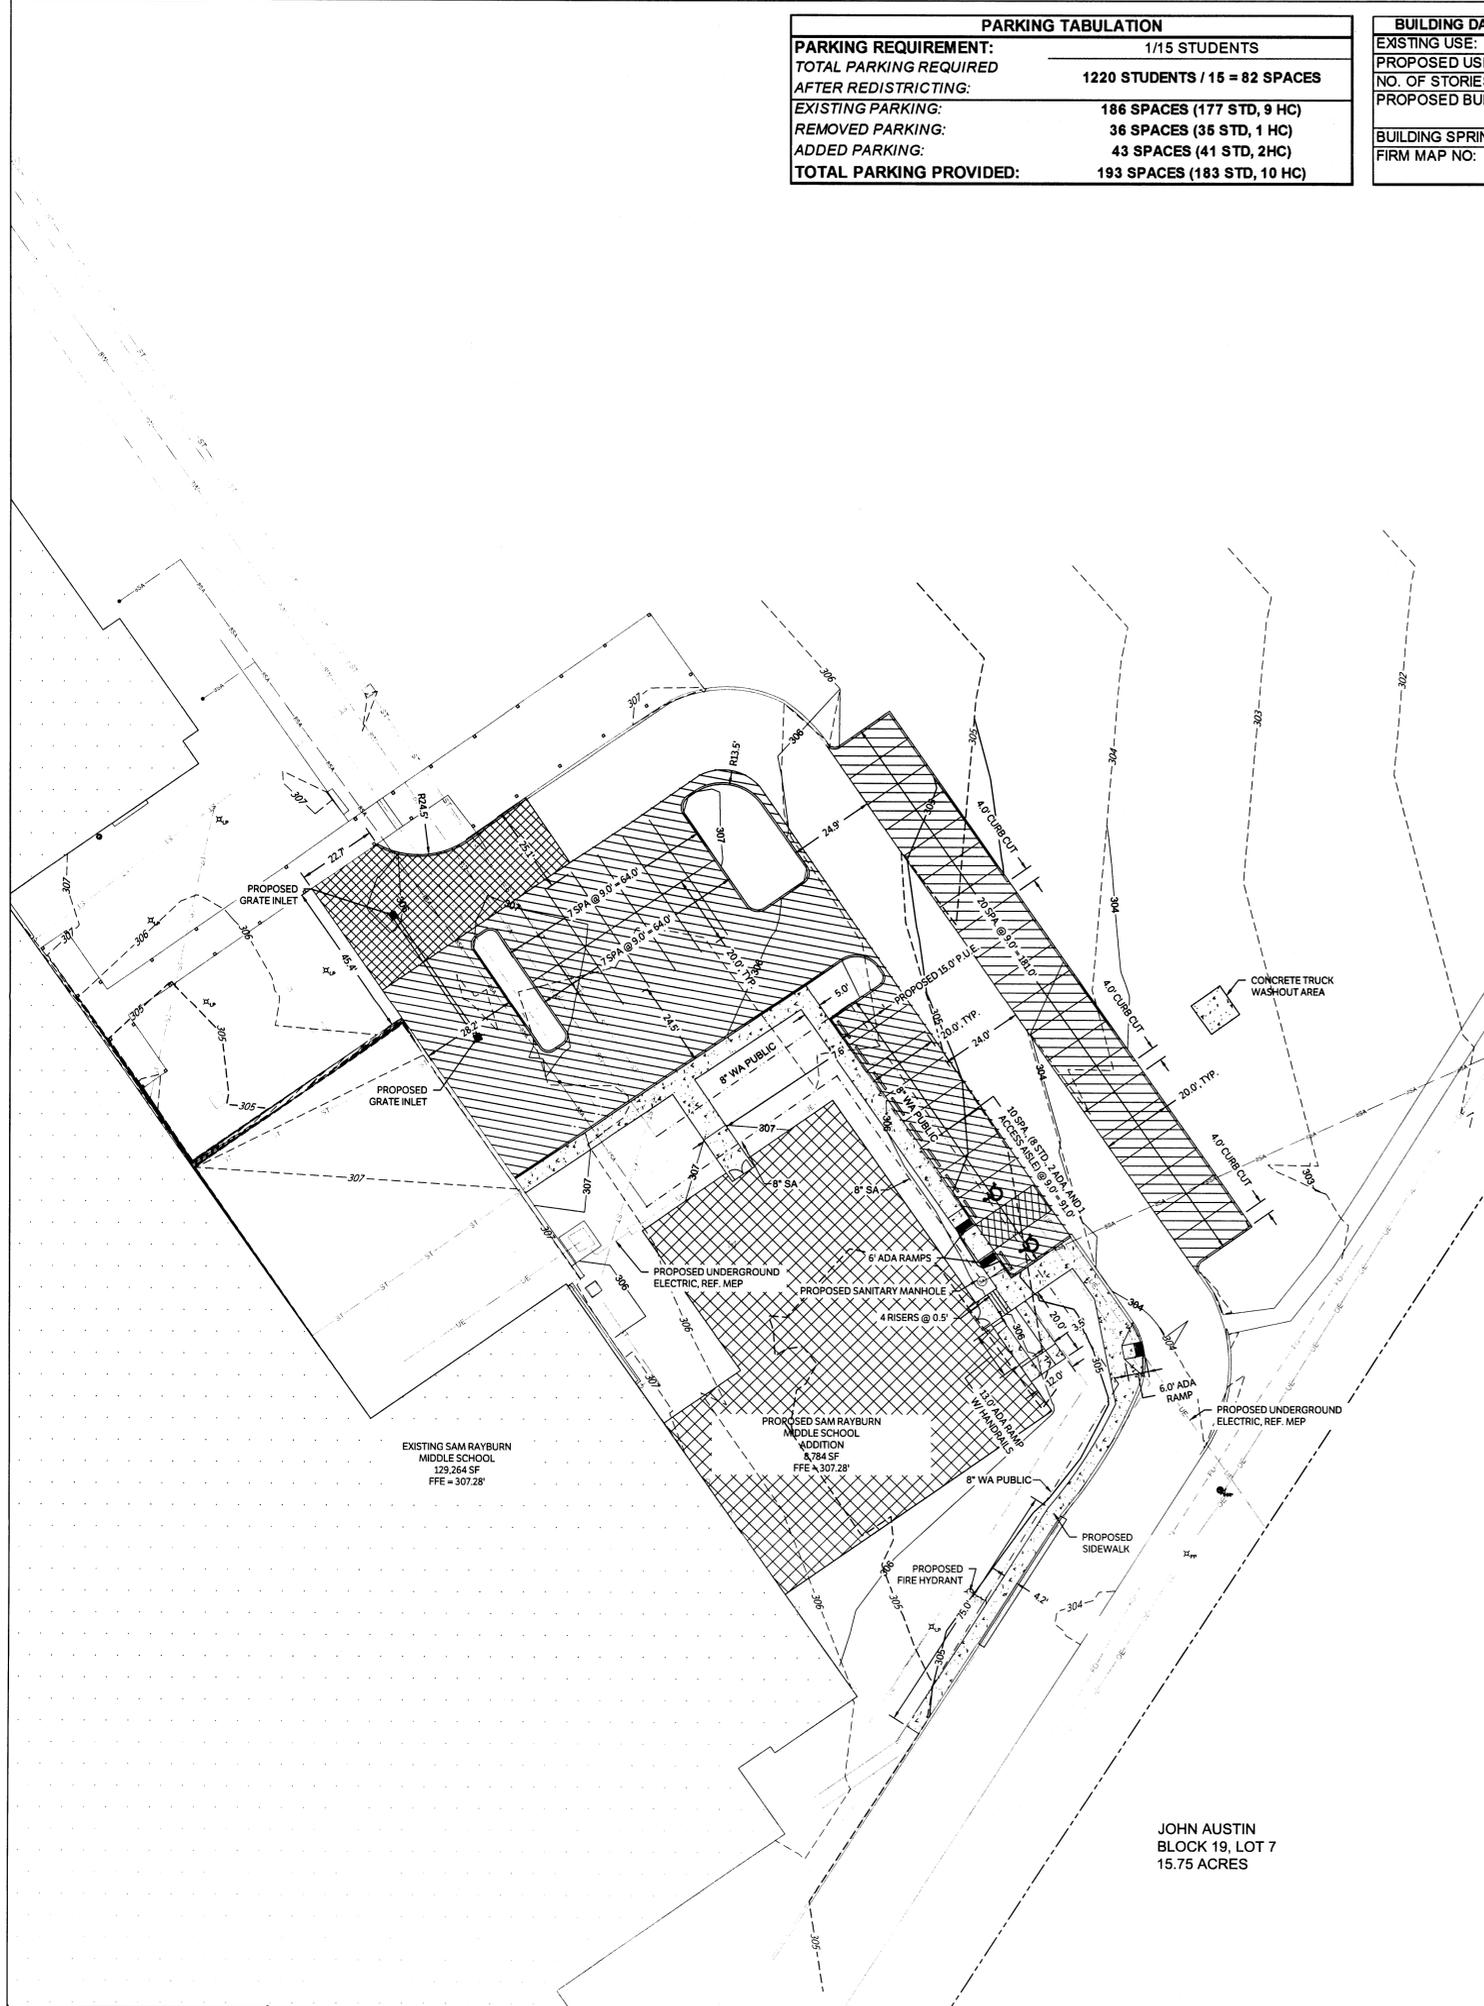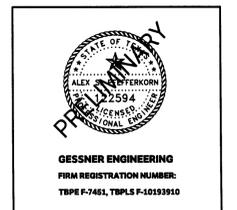

**SITE PLAN FOR:**  
SAM RAYBURN MIDDLE SCHOOL  
1048 N EARL RUDDER FWY  
BRYAN, TX 77802

**LEGAL DESCRIPTION:**  
BRYAN INDEPENDENT SCHOOL DISTRICT  
BLOCK 1, LOT 1

**ZONING:**  
RESIDENTIAL DISTRICT-5000, RD-7

**OWNER:**  
BRYAN I.S.D.  
101 NORTH TEXAS AVENUE  
BRYAN, TX 77803  
TELEPHONE: 979-209-7062  
CONTACT: JEFF WINDSOR  
EMAIL: JEFF.WINDSOR@BRYANISD.ORG

LEGEND	
[Hatched Box]	PROPOSED BUILDING
[Dashed Line]	PROPERTY LINE
[Dashed Line]	ADJACENT PROPERTY LINE
[Dashed Line]	BUILDING SETBACK LINE
[Dashed Line]	EXISTING PAVEMENT EDGE
[Dashed Line]	FIRELANE (RED STRIPE WITH 4" WHITE LETTERS, "FIRELANE NO PARKING TOW-AWAY ZONE") TO BE APPROVED BY FIRE MARSHAL'S OFFICE
[Dashed Line]	EXISTING MAJOR CONTOURS
[Dashed Line]	EXISTING MINOR CONTOURS
[Dashed Line]	PROPOSED MAJOR CONTOURS
[Dashed Line]	PROPOSED MINOR CONTOURS
[Dashed Line]	EXISTING WATER LINE
[Dashed Line]	PROPOSED WATER LINE
[Dashed Line]	EXISTING SANITARY SEWER
[Dashed Line]	PROPOSED SANITARY SEWER
[Circle]	EXISTING MANHOLE
[Circle]	EXISTING FIRE HYDRANT
[Triangle]	PROPOSED HANDICAP PARKING
[Circle]	PROPOSED SANITARY SEWER CLEANOUT
[Circle]	PROPOSED SS DOUBLE CLEANOUT
[Hatched Box]	PROPOSED 7" CONC. PAVEMENT
[Hatched Box]	PROPOSED 5" CONC. PAVEMENT
[Hatched Box]	PROPOSED 4" CONC. SIDEWALK

## VICINITY MAP



### SITE PLAN NOTES:

- CONTRACTOR SHALL NOTIFY THE ENGINEER OF ANY DISCREPANCIES BETWEEN THESE PLANS AND ON-SITE FIELD CONDITIONS OR SPECIFICATIONS OF OTHER DISCIPLINES
- THE CONTRACTOR IS REQUIRED TO OBTAIN ALL NECESSARY PERMITS, AS WELL AS INSPECTION APPROVALS.
- A COPY OF APPROVED CONSTRUCTION PLANS SHALL BE KEPT ON SITE AT ALL TIMES THROUGHOUT CONSTRUCTION. THE CONTRACTOR SHALL MAINTAIN A SET OF REDLINE DRAWINGS TO RECORD AS-BUILT CONDITIONS.
- REFER TO ARCHITECTURAL PLANS FOR COMPLETE BUILDING DIMENSIONS.
- REF. ARCHITECTURAL PLANS FOR PROPOSED SITE SIGNAGE AS APPLICABLE.
- THE CONTRACTOR SHALL BE RESPONSIBLE FOR THE CONTAINMENT AND PROPER DISPOSAL OF ALL LIQUID AND SOLID WASTE ASSOCIATED WITH THIS PROJECT. THE CONTRACTOR SHALL USE ALL MEANS NECESSARY TO PREVENT THE OCCURRENCE OF WIND BLOWN LITTER FROM THE PROJECT SITE.
- DURING CONSTRUCTION, THE CONTRACTOR SHALL MAINTAIN AN ORDERLY PROJECT SITE. THE CONTRACTOR SHALL CLEAN AND REMOVE ANY SURPLUS OR DISCARDED MATERIALS, TEMPORARY STRUCTURES, AND DEBRIS FROM THE PROJECT SITE.
- THE CONTRACTOR IS RESPONSIBLE FOR STORAGE AND SAFE-GUARDING OF ALL MATERIALS AND EQUIPMENT AT THE PROJECT SITE TO MAINTAIN A SAFE AND SECURE PROJECT.
- THE CONTRACTOR SHALL COORDINATE SITE STORAGE WITH THE OWNER TO NOT OBSTRUCT DRIVES, ACCESS, OR OTHER OPERATIONAL REQUIREMENTS.
- ANY ADJACENT RIGHT-OF-WAY (R.O.W.) OR PROPERTY AFFECTED DURING CONSTRUCTION, SHALL BE RETURNED TO PRE-CONSTRUCTION CONDITION AT THE CONTRACTOR'S EXPENSE.
- THE CONTRACTOR SHALL PROTECT ALL SURVEY MONUMENTATION, BENCHMARKS, AND MARKERS DURING CONSTRUCTION.
- THE CONTRACTOR MUST PROVIDE CONSTRUCTION STAKING SERVICES BASED ON THE INFORMATION PROVIDED IN THE PLANS.
- IRRIGATION SYSTEM WILL BE PROTECTED BY EITHER A PRESSURE VACUUM BREAKER, A REDUCED PRESSURE PRINCIPLE BACK FLOW DEVICE, OR A DOUBLE-CHECK BACK FLOW DEVICE, AND INSTALLED AS PER CITY ORDINANCE 2394.
- THE CONTRACTOR SHALL BE RESPONSIBLE FOR THE PROTECTION OF ALL EXISTING UTILITIES OR SERVICE LINES DURING THE CONSTRUCTION PROCESS. WHERE EXISTING UTILITIES OR SERVICE LINES ARE DAMAGED, THE CONTRACTOR SHALL REPAIR OR REPLACE THE UTILITY OR SERVICE LINE WITH THE SAME TYPE OF MATERIAL AND CONSTRUCTION, OR BETTER. ALL MATERIAL AND LABOR SHALL BE AT THE CONTRACTOR'S EXPENSE.
- THE CONTRACTOR IS RESPONSIBLE FOR COMPLYING WITH ALL STATE AND FEDERAL REGULATIONS REGARDING CONSTRUCTION ACTIVITIES NEAR ENERGIZED OVERHEAD ELECTRIC LINES.
- THE CONTRACTOR ACKNOWLEDGES THAT THE LOCATION AND/OR ELEVATION OF THE EXISTING UTILITIES SHOWN ON THE PLANS IS BASED ON RECORDS OF VARIOUS UTILITY COMPANIES, CITY MAPS AND, WHEN POSSIBLE, FIELD MEASUREMENTS. THE INFORMATION IS NOT TO BE RELIED UPON AS BEING EXACT OR COMPLETE.
- THE CONTRACTOR SHALL NOTIFY THE APPROPRIATE UTILITY COMPANY 48 HOURS PRIOR TO EXCAVATION, AND SHALL NOTIFY THE ENGINEER OF ANY CONFLICTS.
- ALL BACK FLOW DEVICES WILL BE INSTALLED AND TESTED UPON INSTALLATION AS PER CITY ORDINANCE 2394.
- ALL WATER LINES TO BE CL 305 DR 14 PVC, MEETING AWWA C-900 OR C-909 STANDARDS.
- ALL SANITARY SEWER LINES TO BE SDR-26 PVC.
- SANITARY SEWER LINES SHALL BE CONSTRUCTED IN ACCORDANCE WITH TCEQ REQUIREMENTS FOR SEPARATION AND CROSSINGS, AND IN ACCORDANCE WITH THE 2012 INTERNATIONAL PLUMBING CODE.
- ALL METERS TO BE LOCATED WITHIN THE P.U.E.

EXISTING SAM RAYBURN MIDDLE SCHOOL  
129,264 SF  
FFE = 307.28'

PROPOSED SAM RAYBURN MIDDLE SCHOOL ADDITION  
8,784 SF  
FFE = 307.28'

JOHN AUSTIN  
BLOCK 19, LOT 7  
15.75 ACRES

CLIENT		
PROJECT NUMBER	BRYAN I.S.D.	
DATE	15-1151	
DRAWN BY	07-27-2016	
CHECKED BY	PR	
REVISIONS	ASP	
No.	Description	Date

**NOT FOR CONSTRUCTION**

**SITE PLAN**

JUL 27 2016

RECEIVED

**C.100**