

NOTES:

FARMERS MARKET WILL BE USED ON WEEKENDS.

PROPERTY DETAILS:
CITY OF BRYAN TOWNSITE, BLOCK 51,
LOT 1-10
PROPERTY LAND: 1.43 ACRES

FOUNDATION: CRUSHED STONE
TRASH CAN WILL BE LOCATED INSIDE
THE FARMERS MARKET.

PRIMARILY OFFSITE CONSTRUCTION—NO
DEBRIS LEFT AFTER 7PM EVERY
WORK DAY.

NO ELECTRICITY INCLUDED.

EXISTING PARKING ON THE RIGHT
SIDE OF THE SITE AND ACROSS
NORTH HOUSTON AVE.

NO ADDITIONAL PARKING ADDED AT
THIS TIME.

Development
Services
MAR 09 2016
RECEIVED

**BRYAN URBAN
FARMERS
MARKET**
502 E 26TH ST.
BRYAN, TX
77803

CONTACTS:

DR. AHMED ALI
(979)845-7698
ahali@tamu.edu

MEGAN ZHANG
(832)588-8896
mzhang7037@email.tamu.edu

ENGINEER:

NIKO GOMES
GESSNER ENGINEERING
2501 ASHFORD DRIVE, SUITE 102
COLLEGE STATION, TX 77840
(979)680-8840


OWNER CONTACT:

CITY OF BRYAN
LINDSEY GUINDI
(979)209-5100

SITE PLAN


Project number 2016.001
Date 3/8/2016
Drawn by Author
Checked by Checker

A102

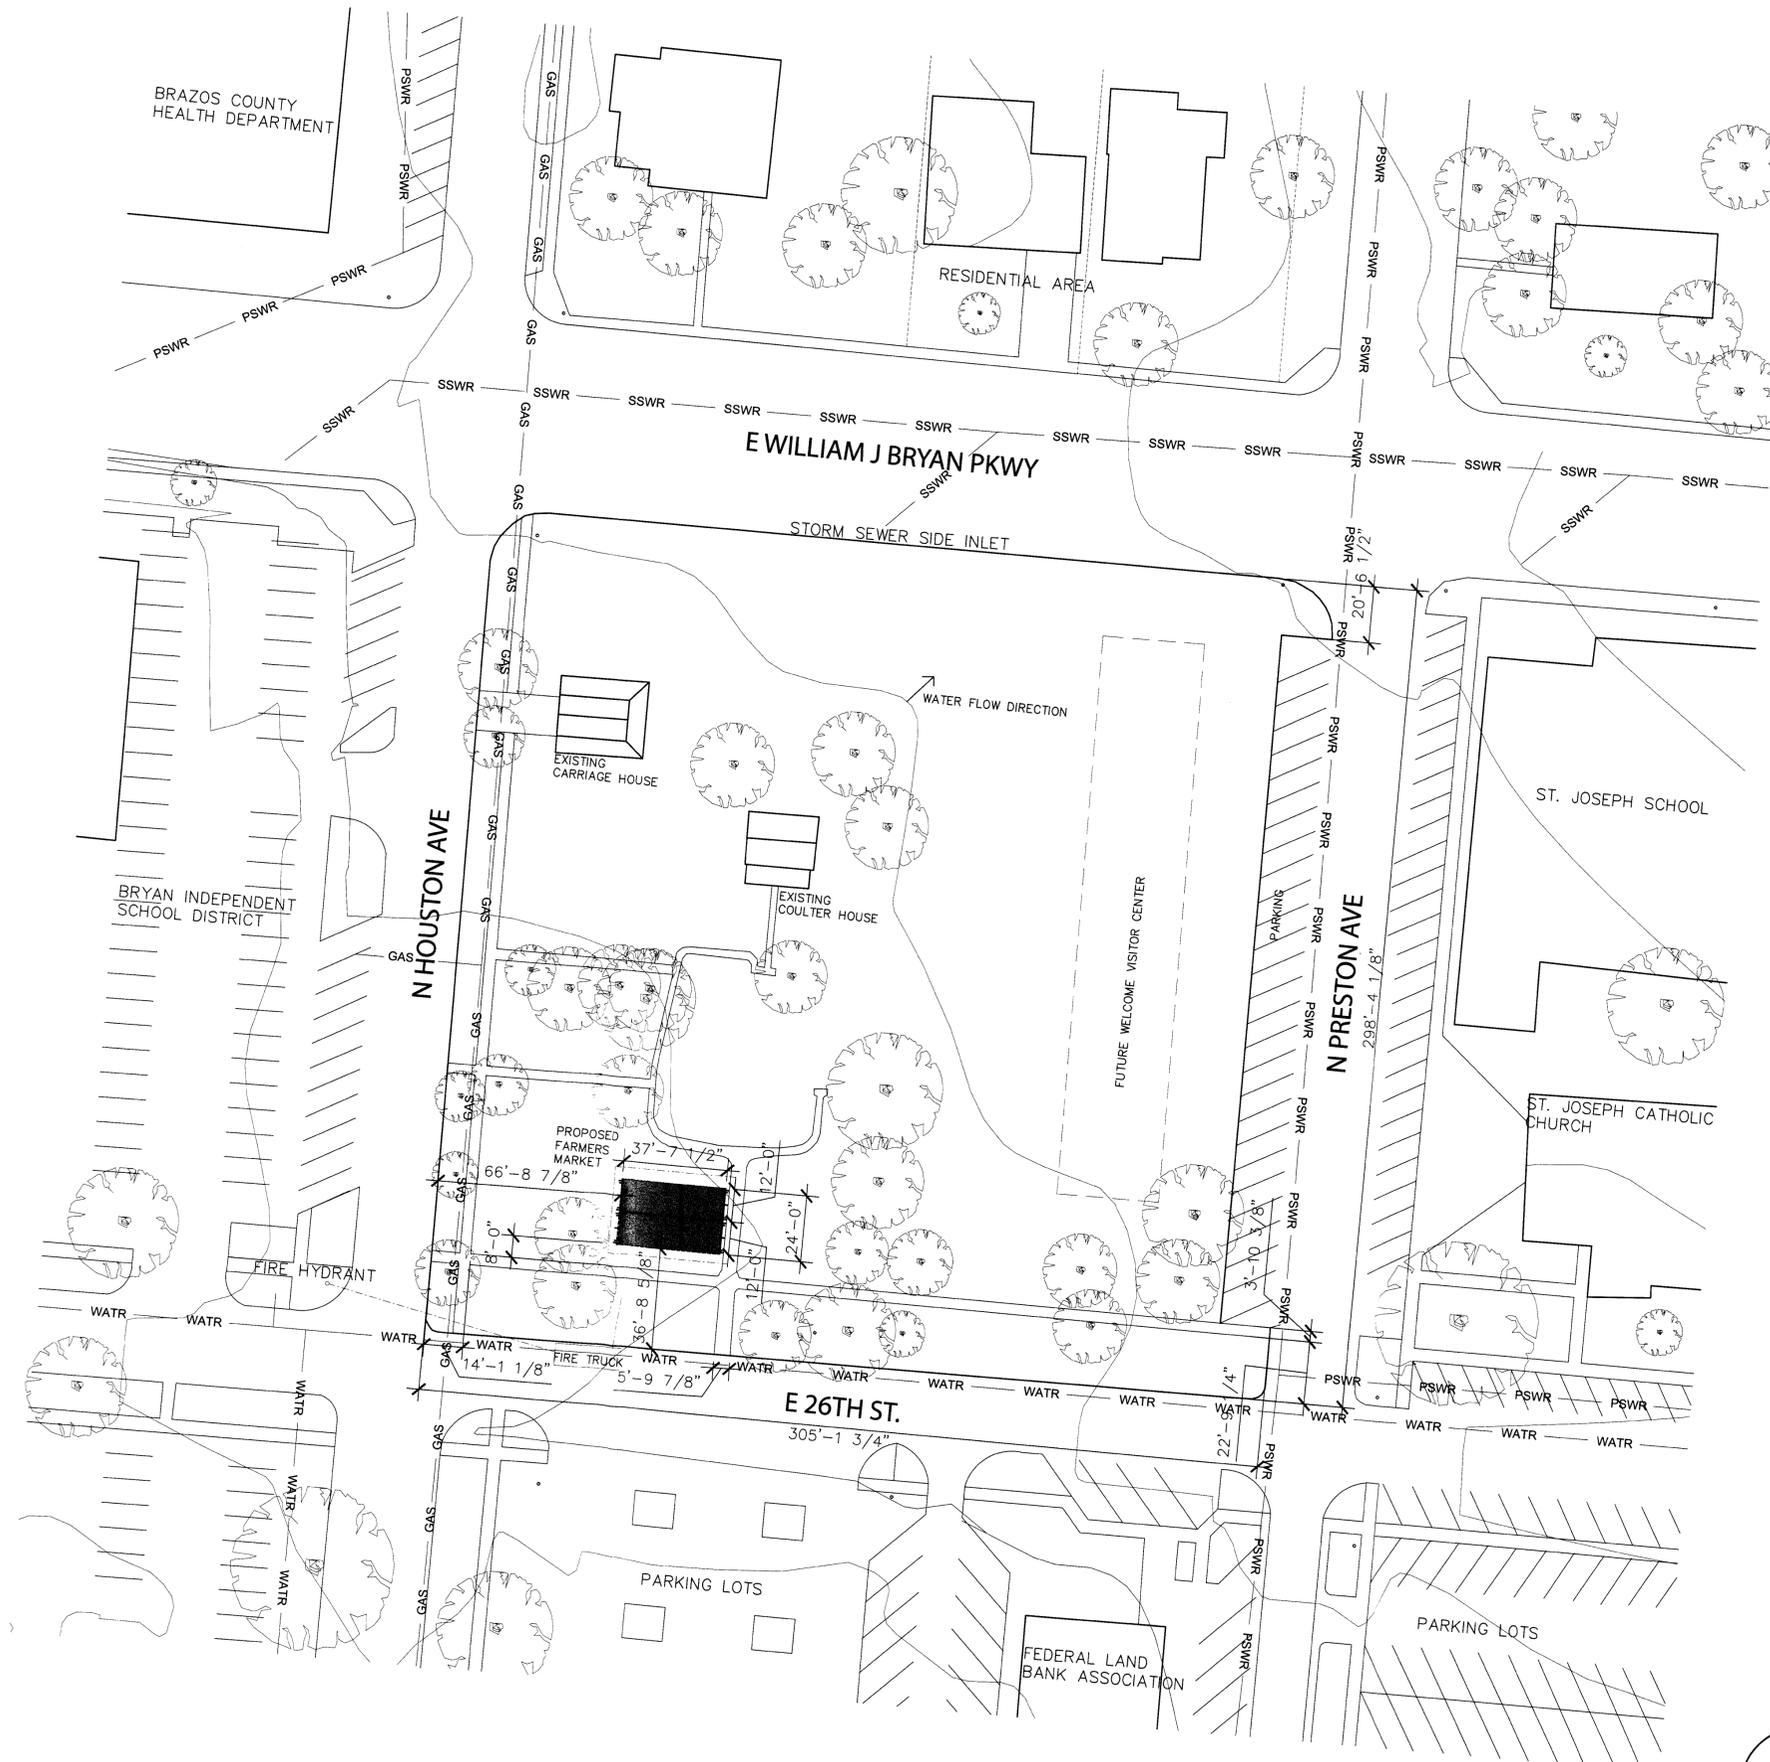

KEY

- GAS — GAS — GAS — GAS — GAS LINE
- SSWR — SSWR — SSWR — SSWR — SSWR STORM SEWER LINES
- WATR — WATR — WATR — WATR — WATR WATER LINES
- PSWR — PSWR — PSWR — PSWR — PSWR PUBLIC SEWER LINES
- CONTOUR LINES
- - - - - VEHICLE LAY-OF-HOSE (270' OF HOSE)
- POWER POLES

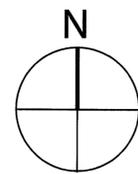

① **SITE PLAN**
1" = 30'-0"