

SANDY CREEK APARTMENTS

1828 SANDY POINT ROAD, BRYAN, TX 77807

DOMINIUM

CONSULTANTS

PROJECT TITLE

SANDY CREEK APARTMENTS

ISSUE #	DATE	DESCRIPTION
---------	------	-------------

CERTIFICATION

NOT FOR
CONSTRUCTION

DRAWN BY	Author
CHECKED BY	Checker
COMMISSION NUMBER	1393.242

SHEET TITLE

COVER SHEET

SHEET NUMBER


G100

RENDERING



RENDERING OF PROPOSED 36-UNIT APARTMENT BUILDING

PROJECT LOCATION

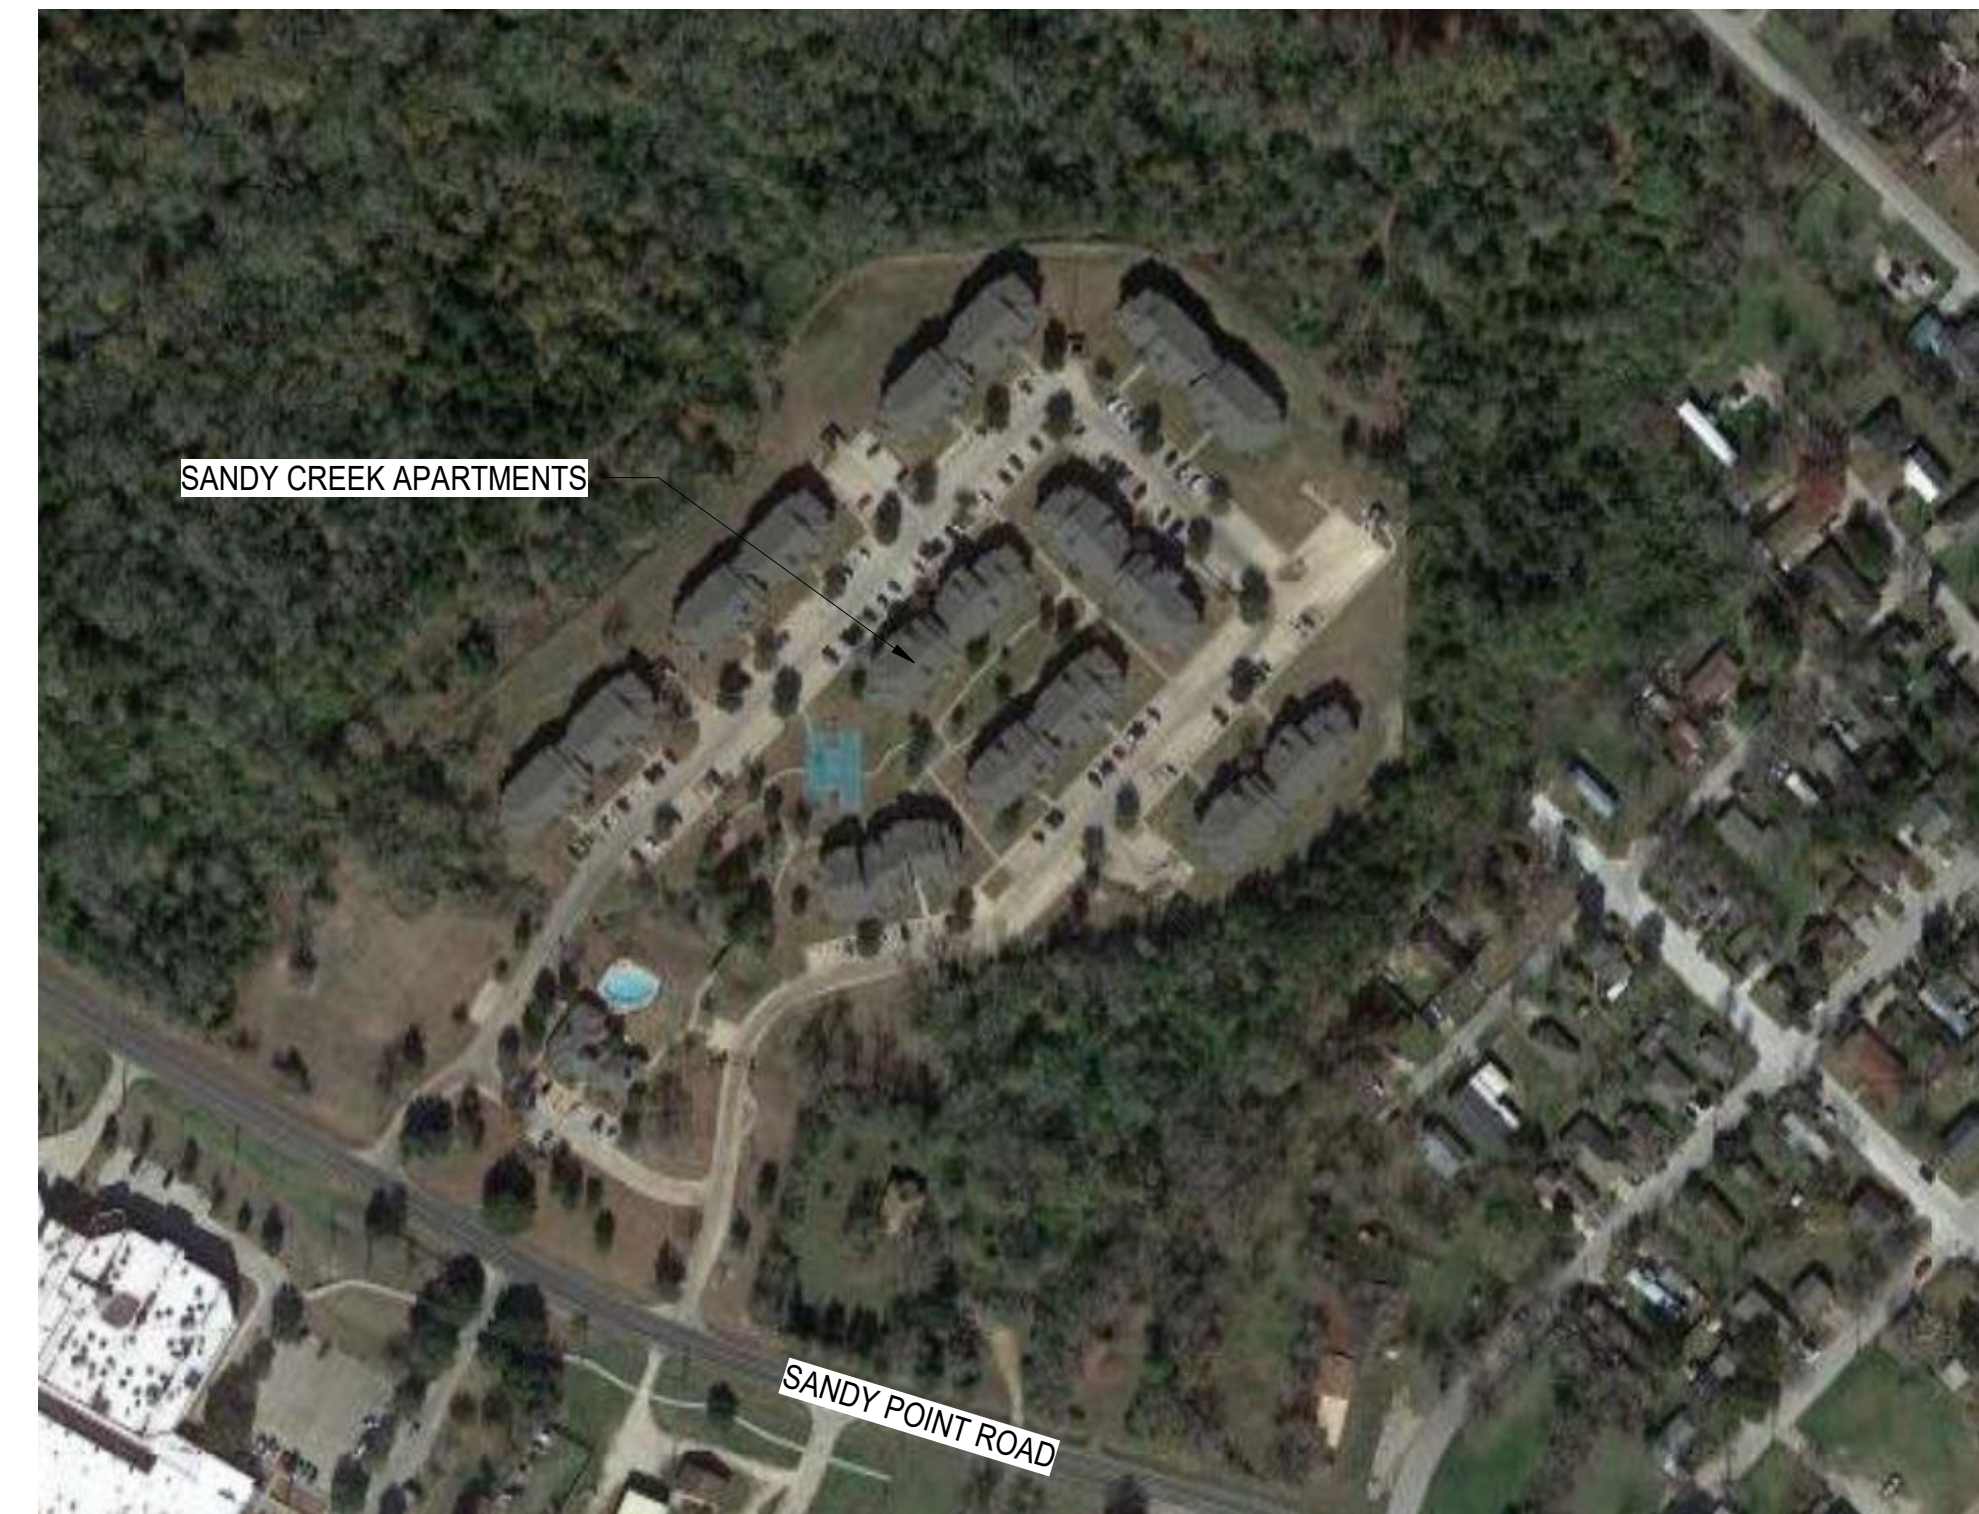

PROJECT SUMMARY (UNIT MATRIX)

EXISTING BUILDING AND UNIT TYPE SUMMARY				NEW BUILDING AND UNIT TYPE SUMMARY				
BUILDING #	2 BED/2 BATH	3 BED/3 BATH	TOTAL PER BLDG	BUILDING #	2 BED/2 BATH	3 BED/2 BATH	3BR/2.5 BATH	TOTAL PER BLDG
BLDG 1	10	6	16	BLDG 10			4	4
BLDG 2	10	6	16	BLDG 11			7	7
BLDG 3	10	6	16	BLDG 12	24	12		36
BLDG 4	10	6	16	BLDG 13			4	4
BLDG 5	10	6	16	BLDG 14	24	12		36
BLDG 6	10	6	16	TOTAL PER TYPE:	48	24	15	
BLDG 7	10	6	16	TOTAL ON SITE:				87
BLDG 8	10	6	16					
BLDG 9		12	12					
TOTAL PER TYPE:	80	60						
TOTAL ON SITE:			140					

PROJECT TEAM

OWNER / APPLICANT:

One Forest Park, LTD
1700 Post Oak Blvd
2 Blvd Place, Suite 400
Houston, TX 77056
Phone: 512.305.4781
Email: rizzo@lockelorde.com

Architect:

Boarman Kroos Vogel Group, Inc
222 North Second Street
Minneapolis, Minnesota 55401
Phone: 612.339.3752
Fax: 612.339.6212
Contact: Mat Nugent

Civil:

Loucks, Inc
7200 Hemlock Lane, Ste 300
Maple Grove, MN 55369
Phone: 763.496.6751
Contact: Sam Trebesch

Mechanical Engineering:

Boarman Kroos Vogel Group, Inc
222 North Second Street
Minneapolis, Minnesota 55401
Phone: 612.339.3752
Fax: 612.339.6212
Contact: Mark Redman

Electrical Engineering:

Boarman Kroos Vogel Group, Inc
222 North Second Street
Minneapolis, Minnesota 55401
Phone: 612.339.3752
Fax: 612.339.6212
Contact: Chad Kurdi

Landscape:

Garthoff Design
5646 Milton Street, Ste 606
Dallas, TX 75206
Phone: 214.750.4727
Fax: 214.750.4740
Contact: Kathy Wisdom

Structural Engineering:

Boarman Kroos Vogel Group, Inc
222 North Second Street
Minneapolis, Minnesota 55401
Phone: 612.339.3752
Fax: 612.339.6212
Contact: Siobhan Dvergsten

CONSULTANTS

PROJECT TITLE

SANDY CREEK APARTMENTS

ISSUE #	DATE	DESCRIPTION
---------	------	-------------

CERTIFICATION

NOT FOR CONSTRUCTION

DRAWN BY	Author
CHECKED BY	Checker
COMMISSION NUMBER	1393.242

SHEET TITLE

SHEET INDEX

SHEET NUMBER

G101

SHEET INDEX - GENERAL							
SHEET NUMBER	SHEET NAME	ISSUE 01	ISSUE 02	ISSUE 03	ISSUE 04	ISSUE 05	ISSUE 06
G100	COVER SHEET						
G101	SHEET INDEX						

SHEET INDEX - CIVIL							
SHEET NUMBER	SHEET NAME	ISSUE 01	ISSUE 02	ISSUE 03	ISSUE 04	ISSUE 05	ISSUE 06
C1-0	OVERALL EXISTING CONDITIONS AND DEMO PLAN						
C1-1	EXISTING CONDITIONS AND DEMO PLAN - INSET 1						
C1-2	EXISTING CONDITIONS AND DEMO PLAN - INSET 2						
C1-3	EXISTING CONDITIONS AND DEMO PLAN - INSET 3						
C1-4	EXISTING CONDITIONS AND DEMO PLAN - INSET 4						
C1-5	EXISTING CONDITIONS AND DEMO PLAN - INSET 5						
C1-6	EXISTING CONDITIONS AND DEMO PLAN - INSET 6						
C2-0	OVERALL SITE PLAN						
C2-1	SITE PLAN - INSET 1						
C2-2	SITE PLAN - INSET 2						
C2-3	SITE PLAN - INSET 3						
C2-4	SITE PLAN - INSET 4						
C2-5	SITE PLAN - INSET 5						
C2-6	SITE PLAN - INSET 6						
C3-0	OVERALL GRADING PLAN						
C3-1	GRADING PLAN - INSET 1						
C3-2	GRADING PLAN - INSET 2						
C3-3	GRADING PLAN - INSET 3						
C3-4	GRADING PLAN - INSET 4						
C3-5	GRADING PLAN - INSET 5						
C3-6	GRADING PLAN - INSET 6						
C3-7	GRADING PLAN - INSET 7						
C3-8	GRADING PLAN - INSET 8						
C4-0	OVERALL SANITARY SEWER AND WATERMAIN PLAN						
C4-1	SANITARY SEWER AND WATERMAIN PLAN - INSET 1						
C4-2	SANITARY SEWER AND WATERMAIN PLAN - INSET 2						
C4-3	SANITARY SEWER AND WATERMAIN PLAN - INSET 3						
C4-4	SANITARY SEWER AND WATERMAIN PLAN - INSET 4						
C4-5	SANITARY SEWER AND WATERMAIN PLAN - INSET 5						
C5-0	OVERALL STORM SEWER PLAN						
C5-1	STORM SEWER - INSET 1						
C5-2	STORM SEWER - INSET 2						
C5-3	STORM SEWER - INSET 3						
C8-1	CIVIL DETAILS						
C8-2	CIVIL DETAILS						
C8-3	CIVIL DETAILS						
C8-4	CIVIL DETAILS						

SHEET INDEX - LANDSCAPE							
SHEET NUMBER	SHEET NAME	ISSUE 01	ISSUE 02	ISSUE 03	ISSUE 04	ISSUE 05	ISSUE 06
L0.1	LANDSCAPE KEY PLAN						
L1.1	LANDSCAPE PLAN						
L1.2	LANDSCAPE PLAN						
L1.3	LANDSCAPE PLAN						
L1.4	LANDSCAPE PLAN						
L1.5	LANDSCAPE PLAN						
L1.6	LANDSCAPE PLAN						
TP1.1	LANDSCAPE DETAILS						

SHEET INDEX - ARCHITECTURE							
SHEET NUMBER	SHEET NAME	ISSUE 01	ISSUE 02	ISSUE 03	ISSUE 04	ISSUE 05	ISSUE 06
A010	ARCHITECTURAL SITE PLAN						
A101-S	LEVEL 1 OVERALL FLOOR PLAN - SERVICES BUILDING						
A101-T1	OVERALL FLOOR PLANS - BUILDING 10						
A101-T2	OVERALL FLOOR PLANS - BUILDING 11						
A101-T3	OVERALL FLOOR PLANS - BUILDING 13						
A101-W1	LEVEL 1 OVERALL FLOOR PLAN - BUILDING 12						
A101-W2	LEVEL 1 OVERALL FLOOR PLAN - BUILDING 14						
A102-W1	LEVEL 2 OVERALL FLOOR PLAN - BUILDING 12						
A102-W2	LEVEL 2 OVERALL FLOOR PLAN - BUILDING 14						
A103-W1	LEVEL 3 OVERALL FLOOR PLAN - BUILDING 12						
A103-W2	LEVEL 3 OVERALL FLOOR PLAN - BUILDING 14						
A401-S	EXTERIOR ELEVATIONS - SERVICES BUILDING						
A401-T1	EXTERIOR ELEVATIONS - BUILDING 10						
A401-T2	EXTERIOR ELEVATIONS - BUILDING 11						
A401-T3	EXTERIOR ELEVATIONS - BUILDING 13						
A401-W1	EXTERIOR ELEVATIONS - BUILDING 12						
A401-W2	EXTERIOR ELEVATIONS - BUILDING 14						
A402-S	EXTERIOR ELEVATIONS - SERVICES BUILDING						

SHEET INDEX - DCAS							
SHEET NUMBER	SHEET NAME	ISSUE 01	ISSUE 02	ISSUE 03	ISSUE 04	ISSUE 05	ISSUE 06
AS101	SITE PLAN						
AS110	BUS SHELTER						
AS111	PAVILLION - FLOOR PLANS AND ELEVATIONS						
AS113	MAIL KIOSK PLANS AND ELEVATIONS						
AS114	PERGOLA - FLOOR PLANS AND ELEVATIONS						
AS115	TRASH ENCLOSURE - FLOOR PLAN AND ELEVATIONS						
AS117	10 CAR GARAGE - FLOOR PLAN AND ELEVATIONS						
AS118	9 CAR GARAGE AND 1 ACC STALL - FLOOR PLANS AND ELEVATIONS						
A110	FLOOR PLANS - UNIT BUILDING TYPE 1						
A111	LEVEL 1 FLOOR PLAN - UNIT BUILDING TYPE 2						
A112	LEVEL 2 FLOOR PLAN - UNIT BUILDING TYPE 2						
A131	COMMUNITY BUILDING FLOOR PLAN						
A410	EXTERIOR ELEVATIONS - UNIT BUILDING TYPE 1						
A411	EXTERIOR ELEVATIONS - UNIT BUILDING TYPE 2						
A431	EXTERIOR ELEVATIONS - COMMUNITY BUILDING						
A432	EXTERIOR ELEVATIONS - COMMUNITY BUILDING						