

**DOMINIUM**  
 Construction & Architectural Services  
 2905 Northwest Blvd., Suite 150  
 Plymouth, MN 55441  
 www.dominiumapartments.com

CONSULTANT  
 LOGO

SEAL PLACE  
 HOLDER

SANDY CREEK APARTMENTS

Enter address here


| MARK | ISSUE | DATE |
|------|-------|------|
|      |       |      |
|      |       |      |
|            |              |
|------------|--------------|
| ISSUE TYPE | Author       |
| DRAWN BY   | Checker      |
| CHECKED BY | Checker      |
| CHECKED BY | Checker      |
| JOB NUMBER | 19-0696-A002 |

SITE PLAN

AS101


PARCEL ID# 102518  
 CALLED 13.9 ACRES  
 J. DENNY LLC, TRUSTEE  
 ALPHA INVESTED CORPORATION  
 PROFIT SHARING PLAN  
 INSTRUMENT NO. 2016-1338225  
 D.R.R.C.T.

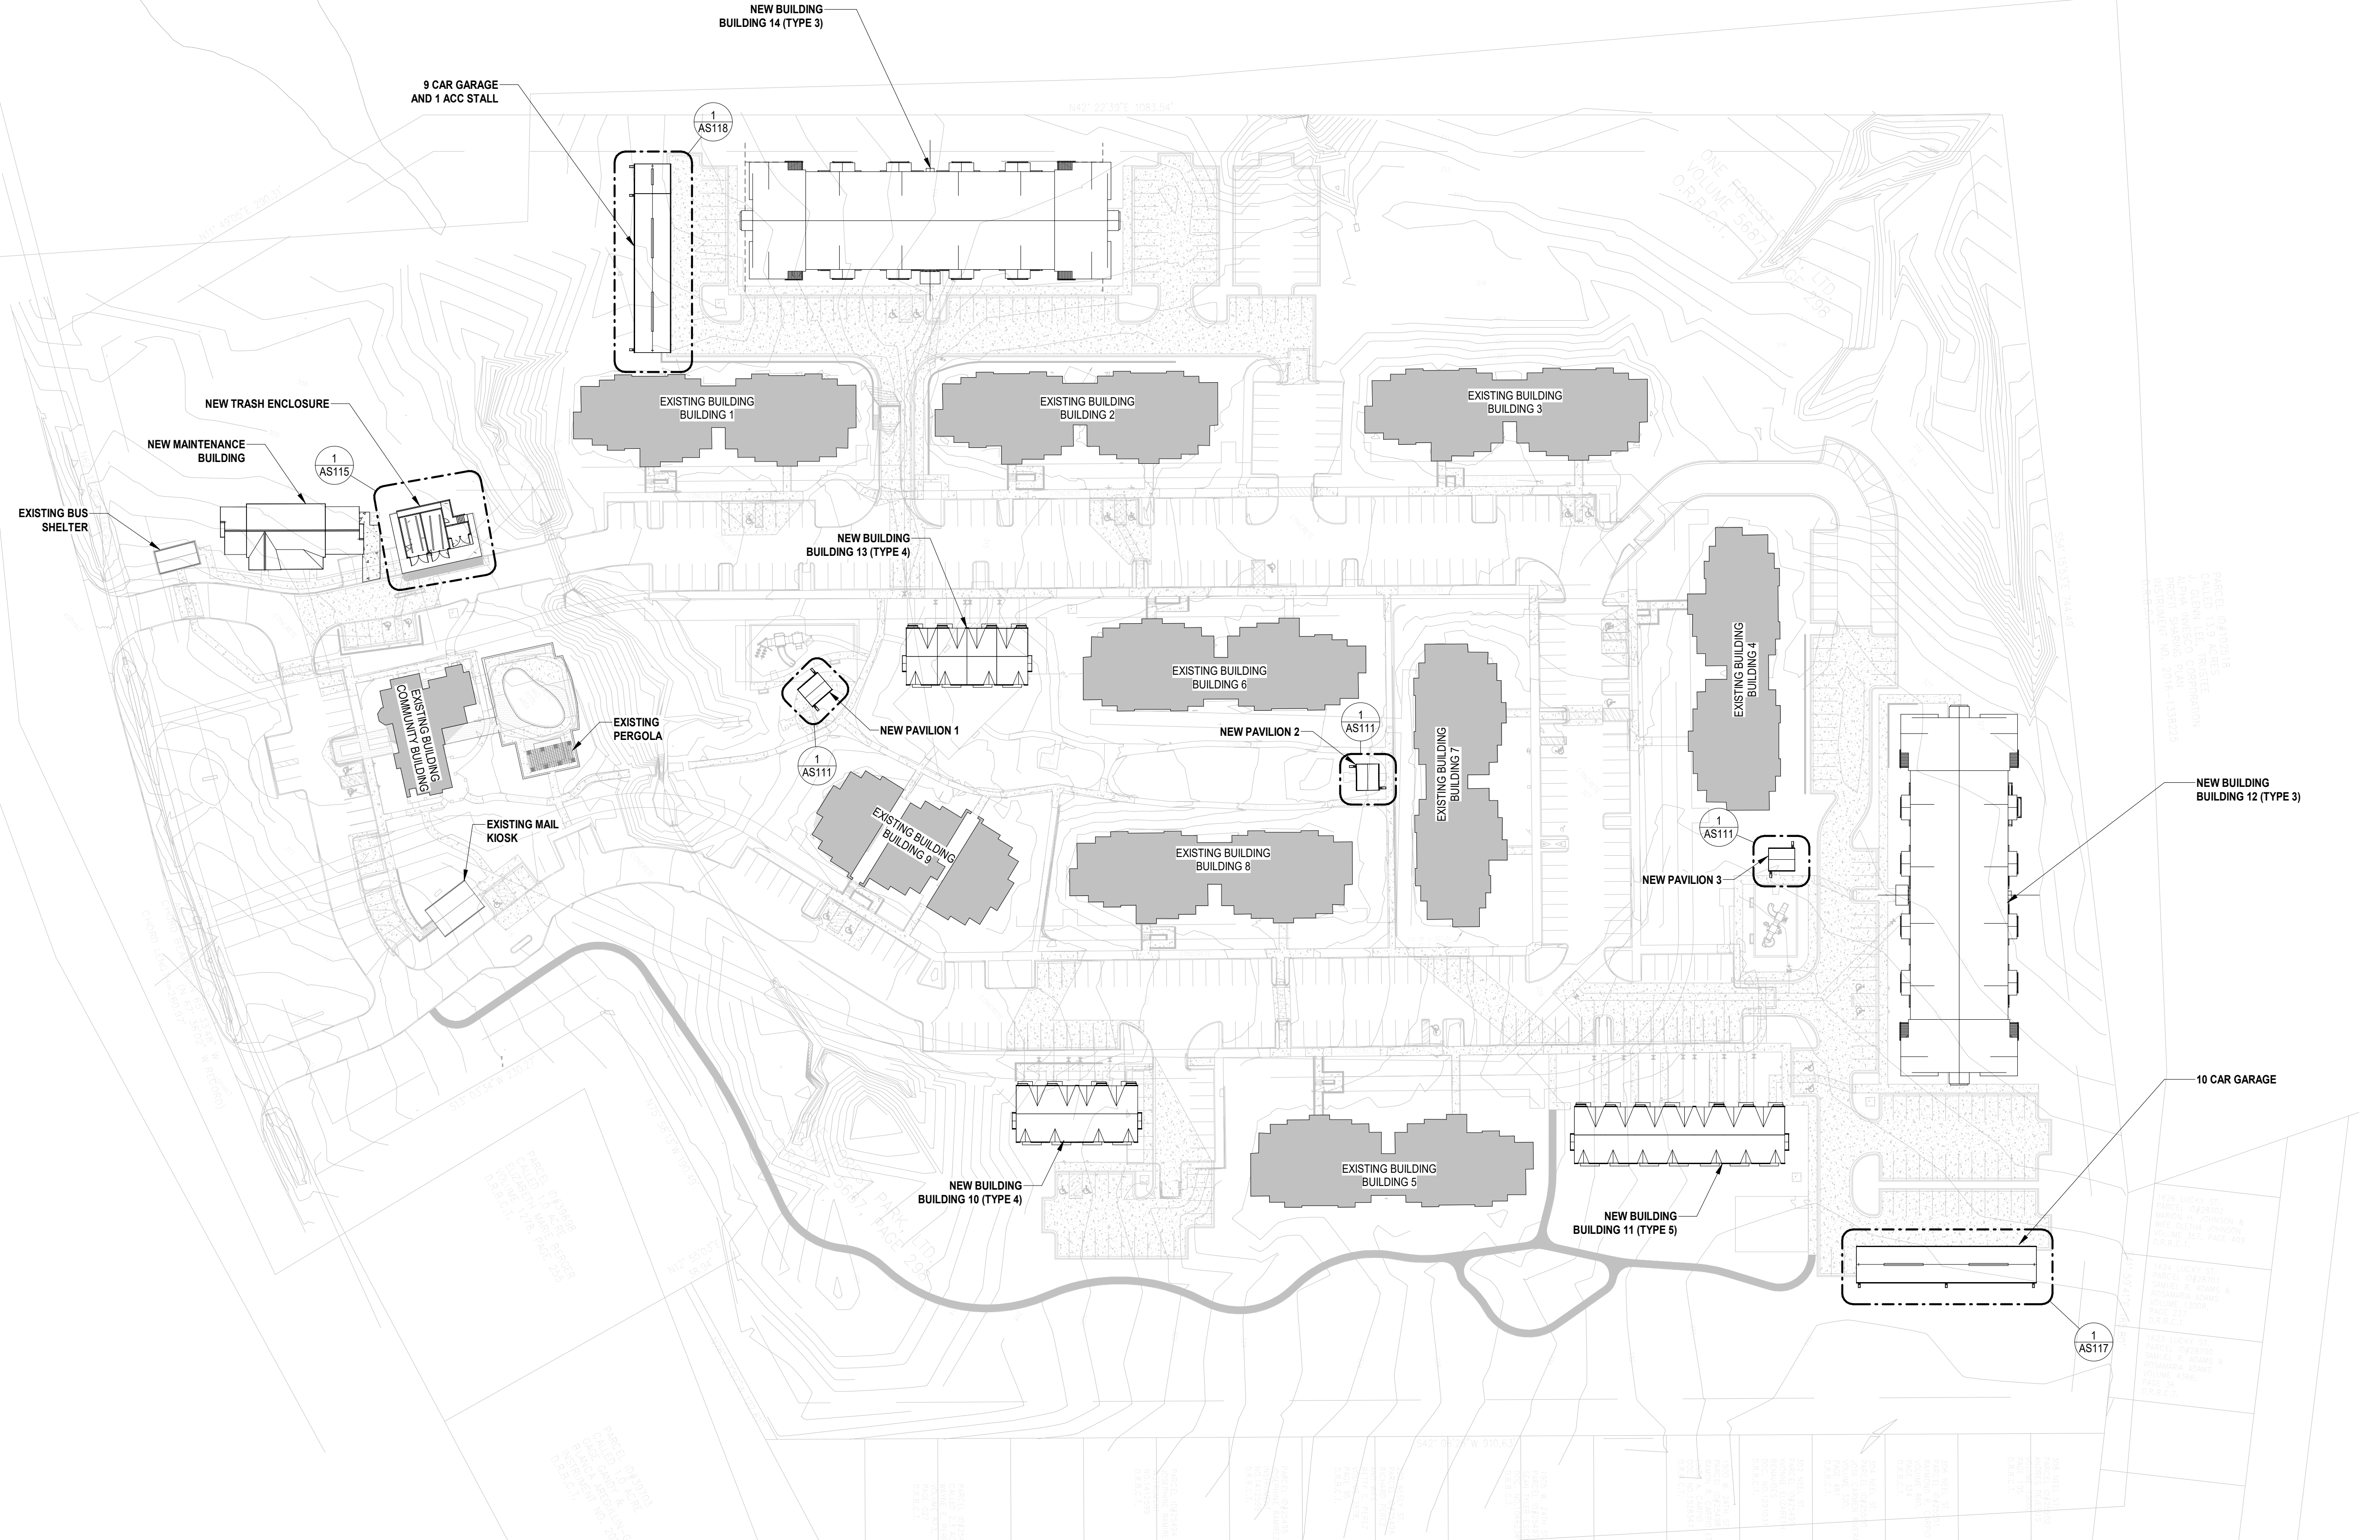


3/22/2022 4:13:26 PM BIM 360://1393-242 Sandy Creek/SANDY CREEK NEW CONSTRUCTION SITE STRUCTURES\_R21.rvt

1  
 AS101 1" = 60'-0"


SITE PLAN

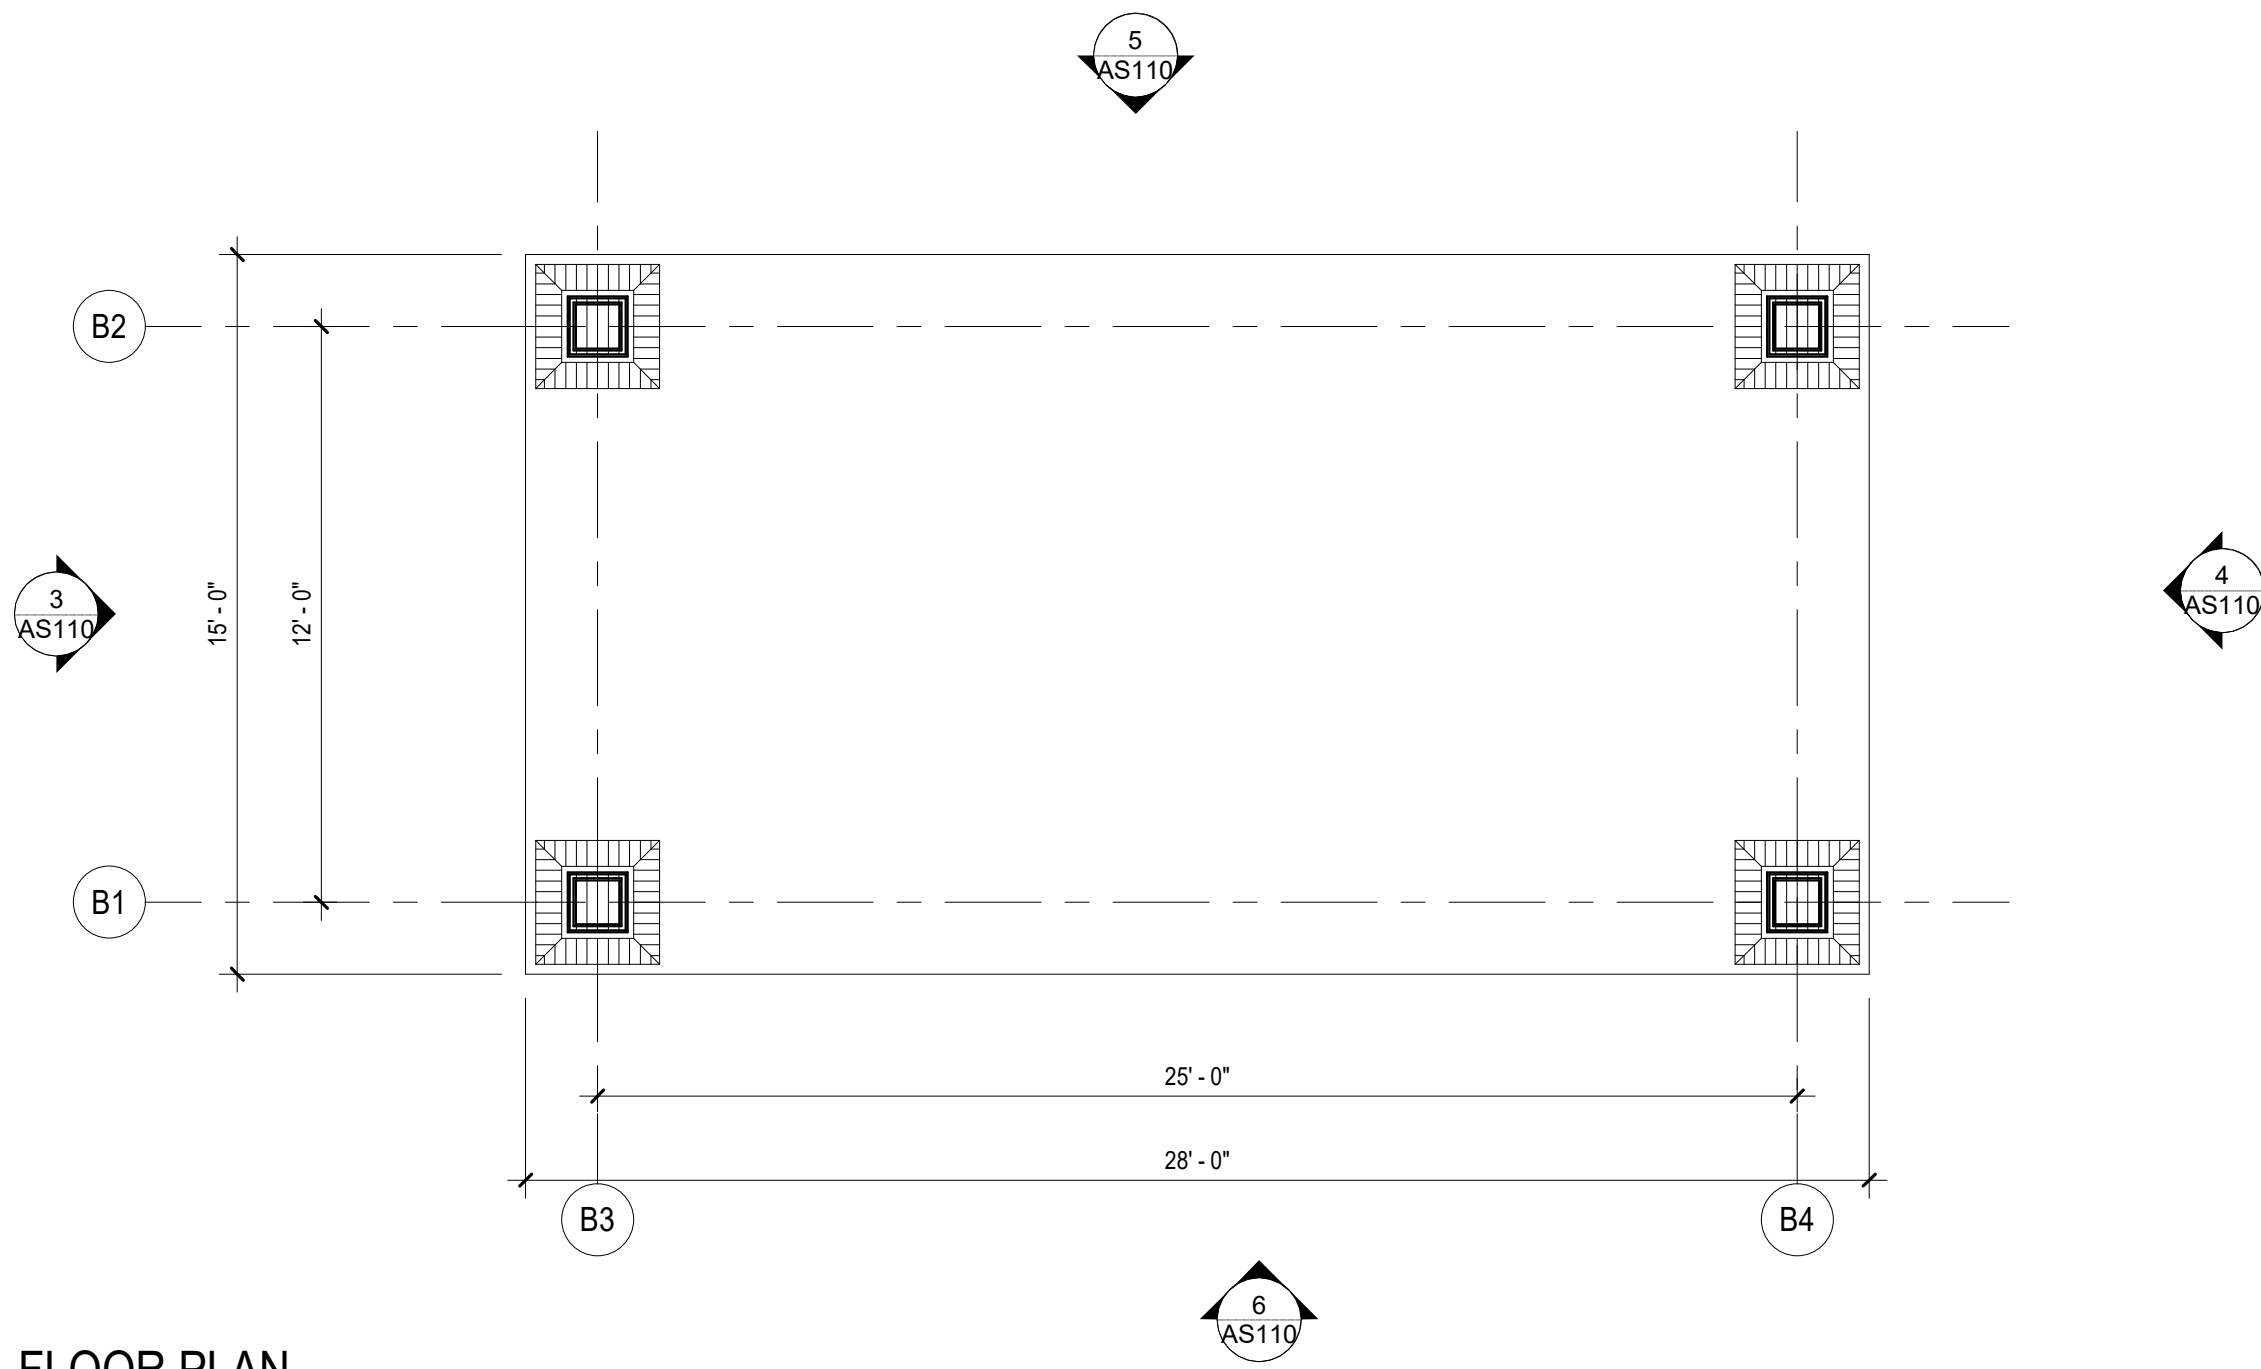


1 BUS SHELTER - FLOOR PLAN  
AS110 1/4" = 1'-0"

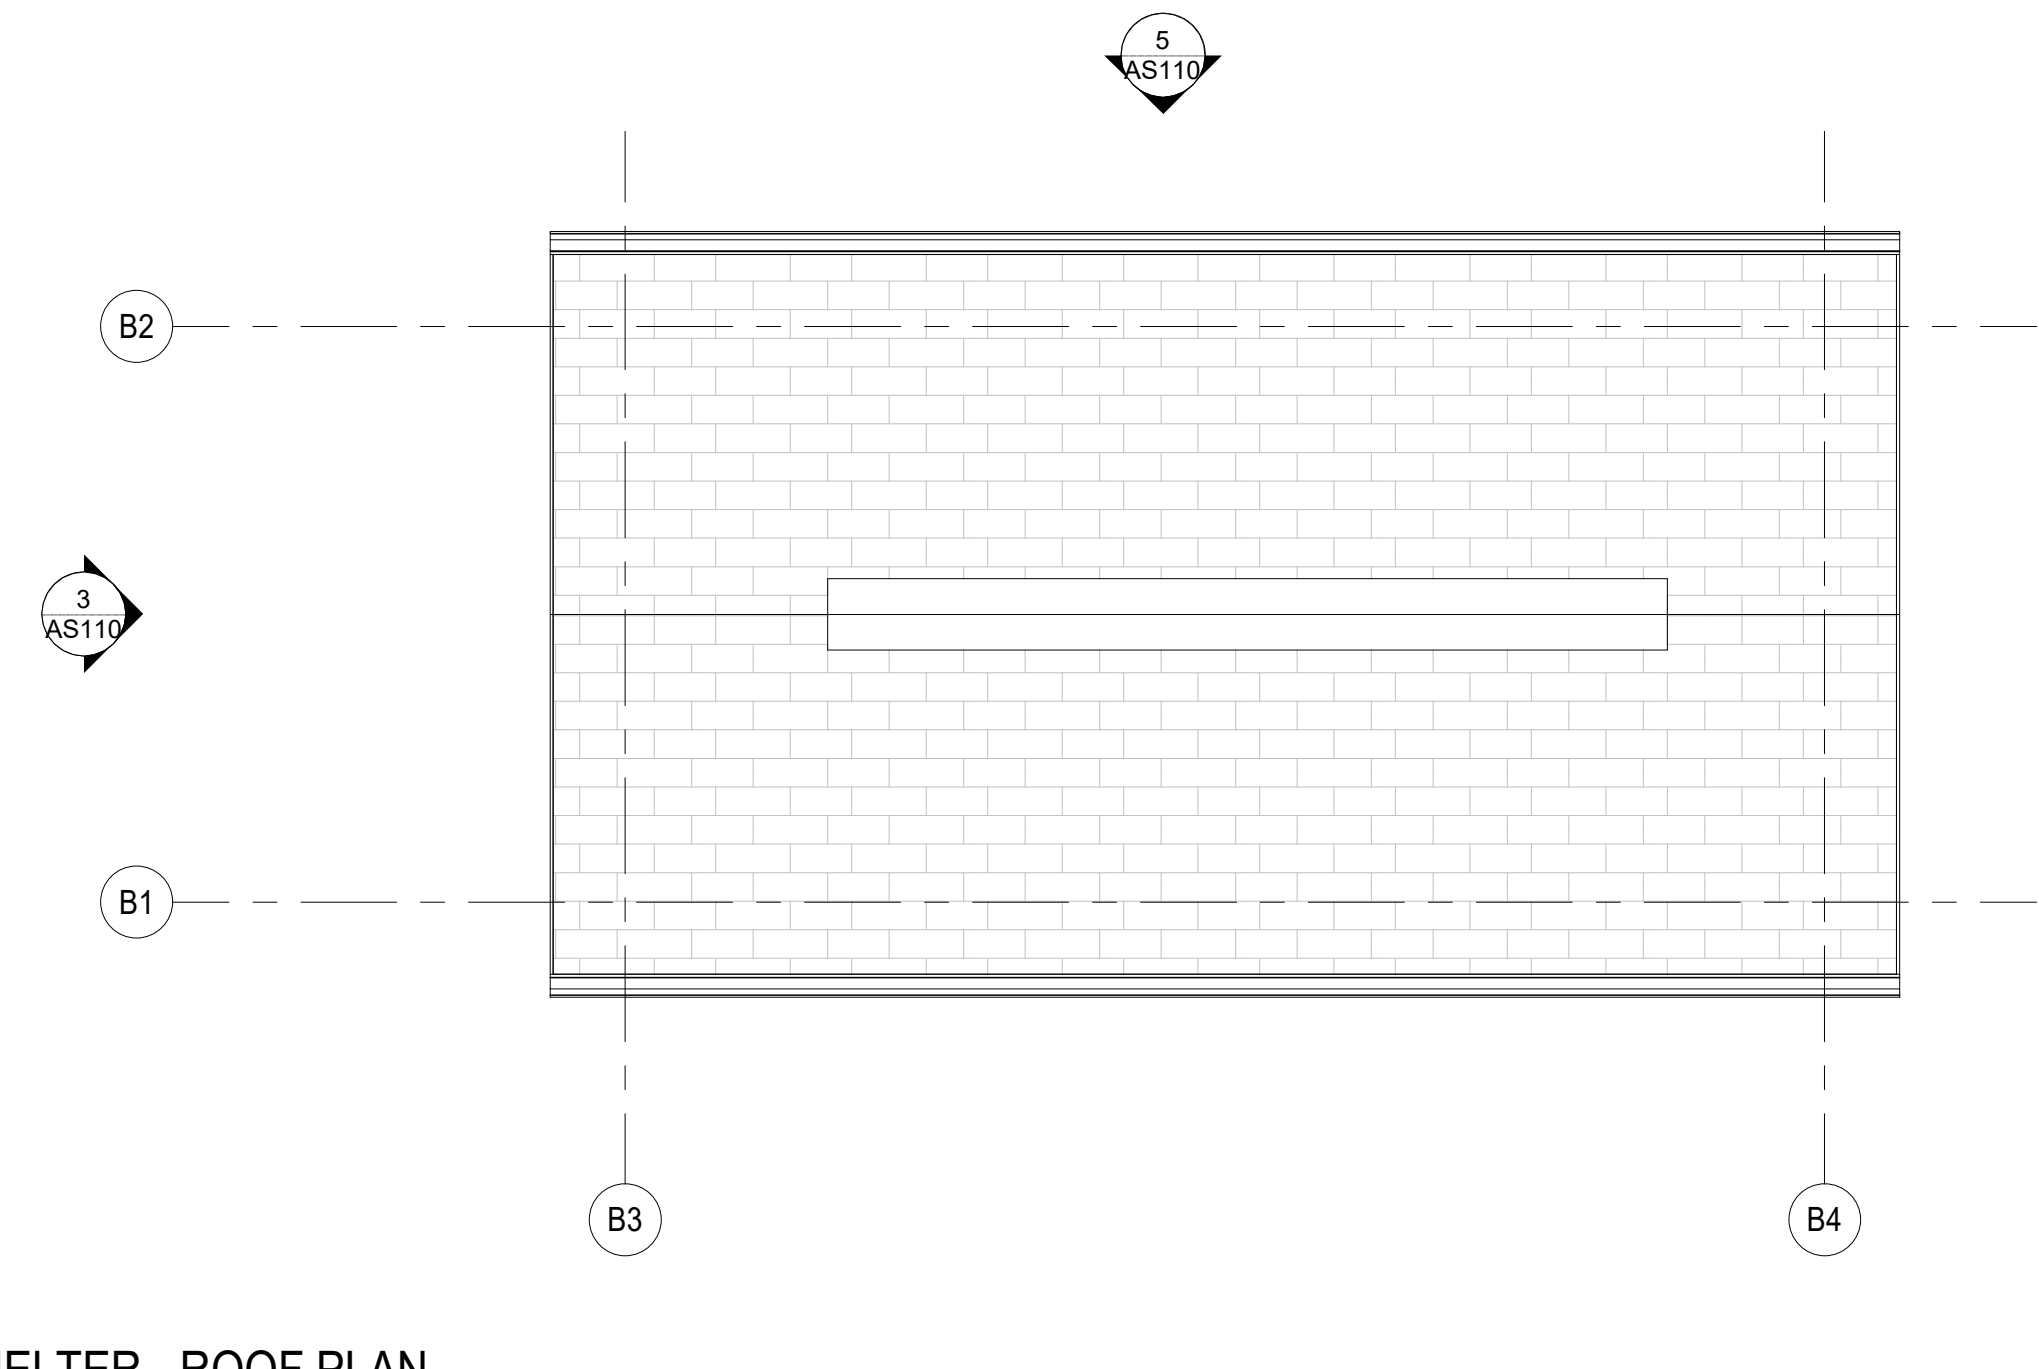


2 BUS SHELTER - ROOF PLAN  
AS110 1/4" = 1'-0"

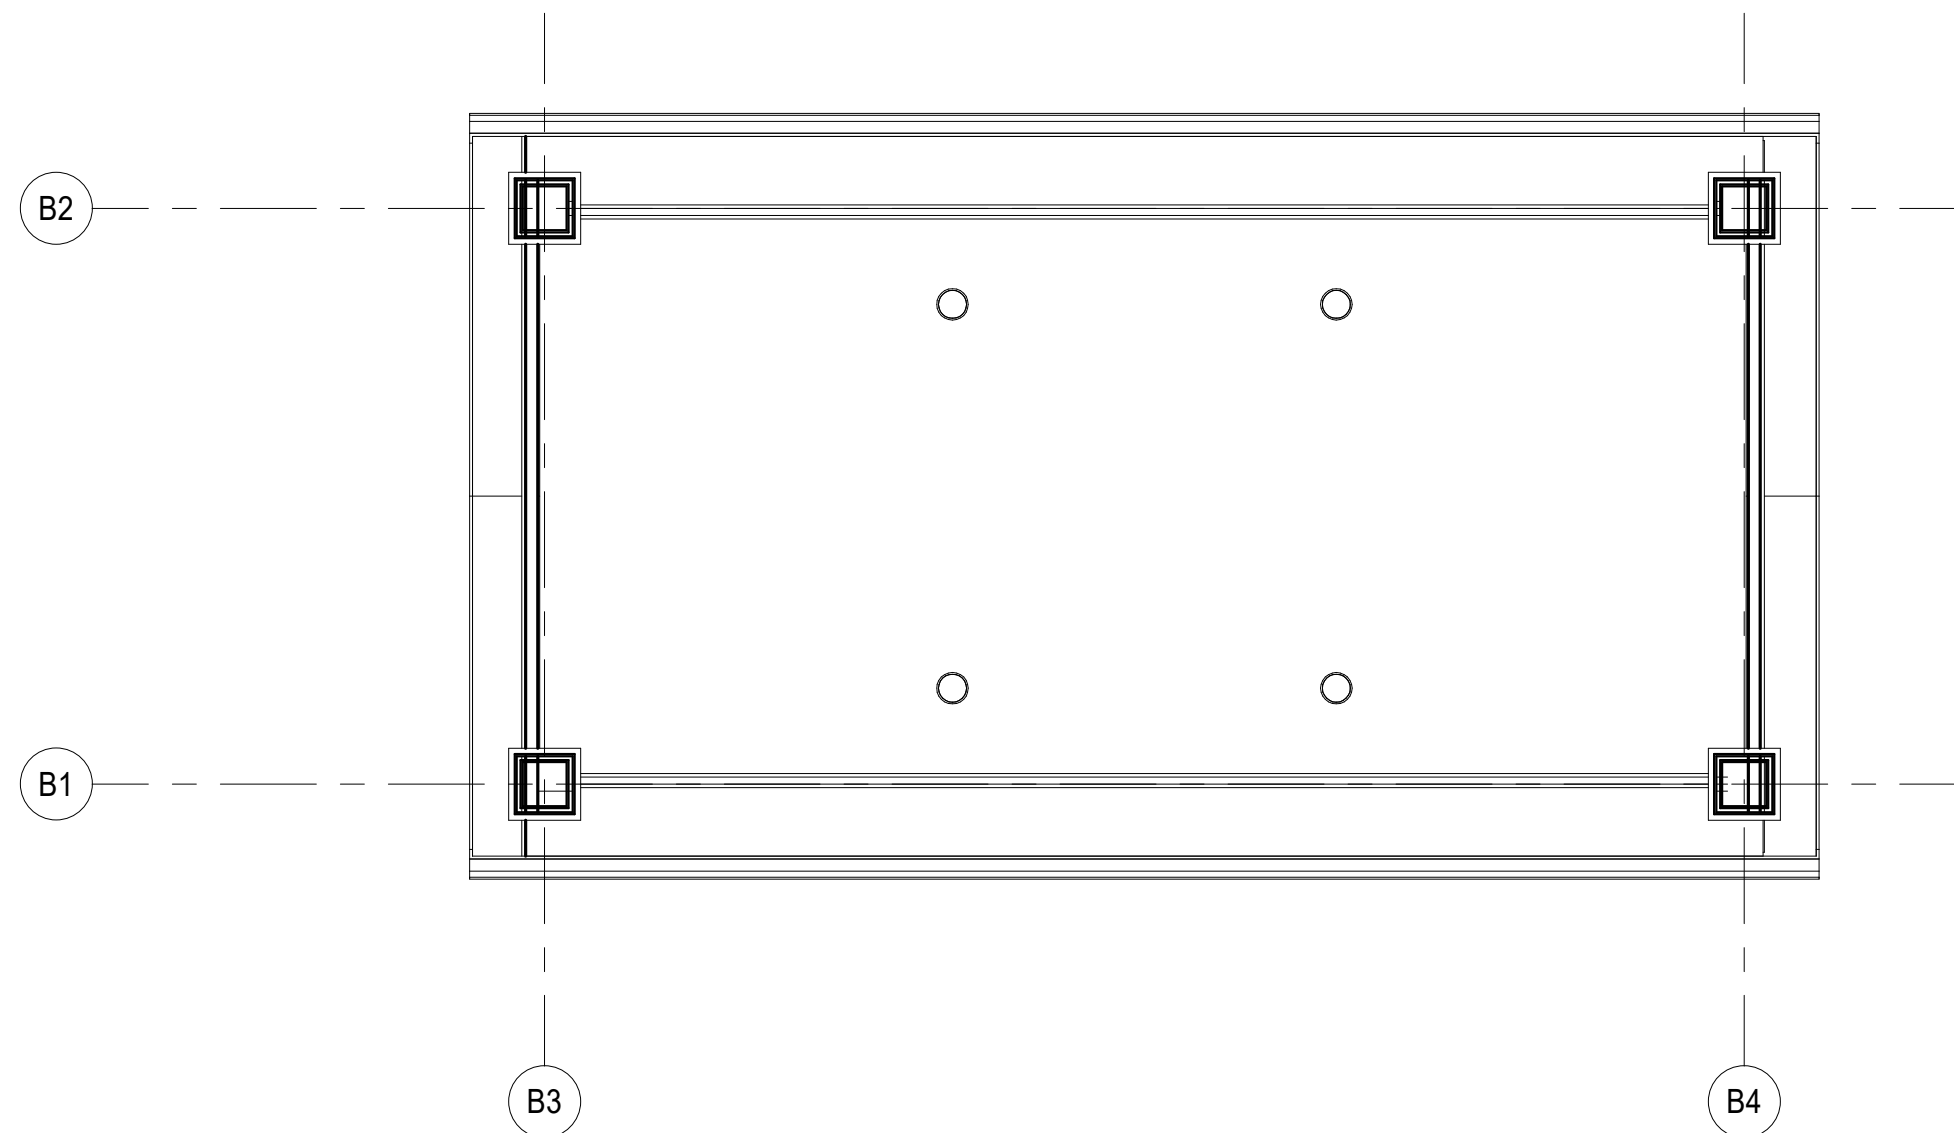

7 BUS SHELTER - REFLECTED CEILING PLAN  
AS110 1/4" = 1'-0"

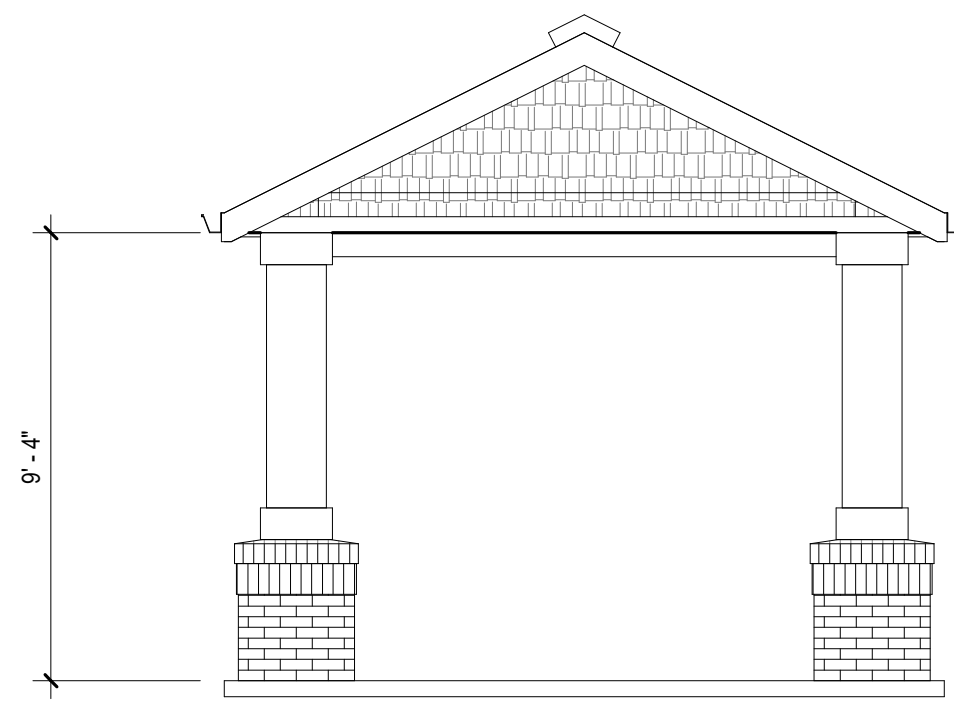


3 BUS SHELTER - WEST ELEVATION  
AS110 1/4" = 1'-0"

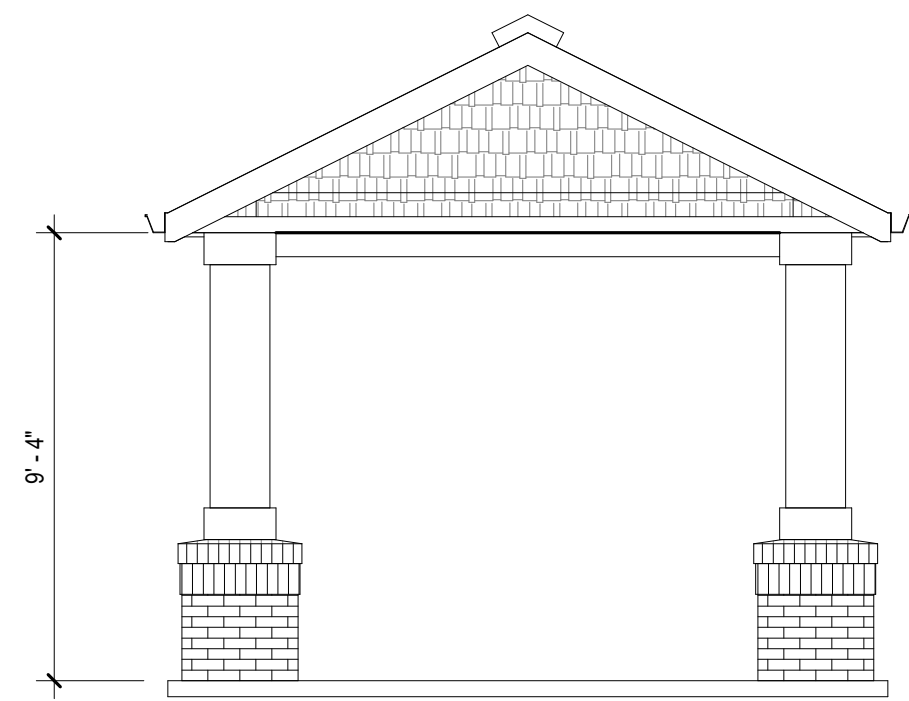

4 BUS SHELTER - EAST ELEVATION  
AS110 1/4" = 1'-0"



5 BUS SHELTER - NORTH ELEVATION  
AS110 1/4" = 1'-0"

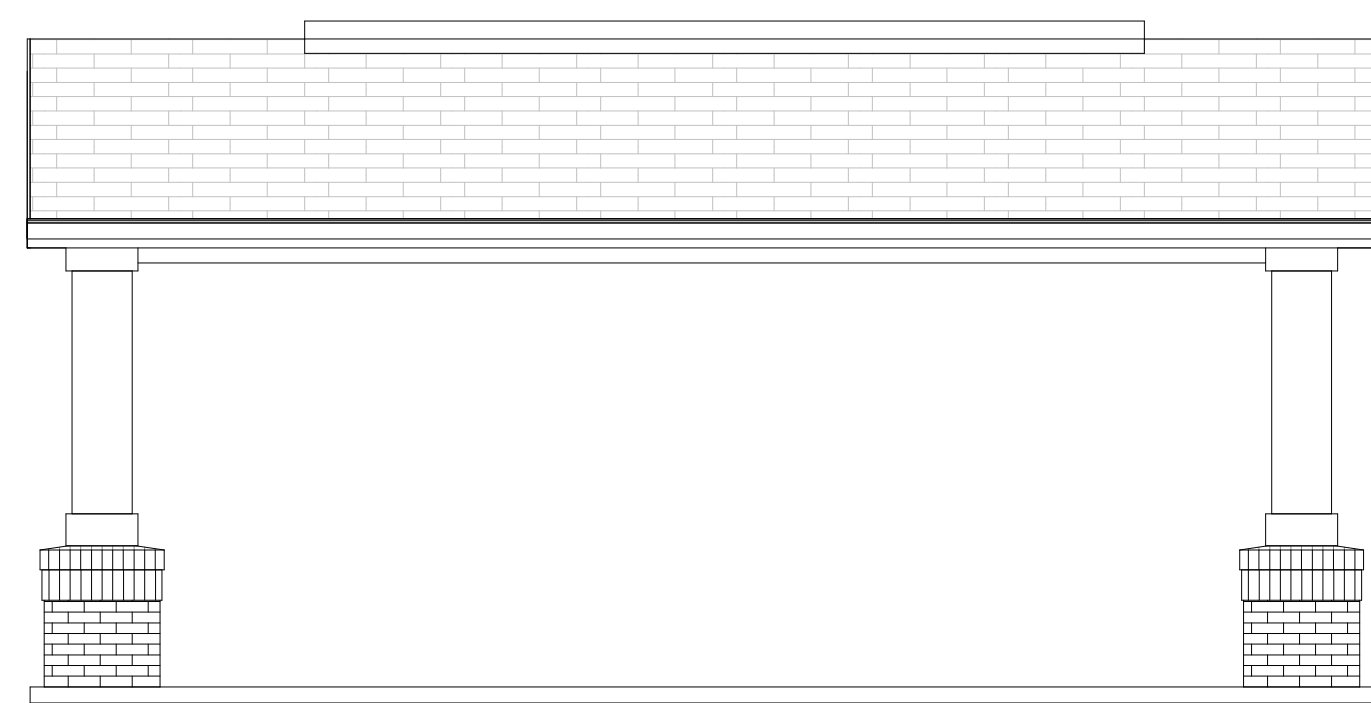

6 BUS SHELTER - SOUTH ELEVATION  
AS110 1/4" = 1'-0"

CONSULTANT  
LOGO

SEAL PLACE  
HOLDER


SANDY CREEK APARTMENTS

Enter address here

| MARK | ISSUE | DATE |
|------|-------|------|
|      |       |      |
|      |       |      |
ISSUE TYPE  
DRAWN BY Author  
CHECKED BY Checker  
CHECKED BY Checker  
JOB NUMBER 19-0696-A002

BUS SHELTER - FLOOR PLANS AND  
ELEVATIONS

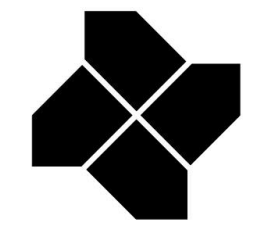

**DOMINIUM**  
Construction & Architectural Services  
2905 Northwest Blvd., Suite 150  
Plymouth, MN 55441  
www.dominiumapartments.com

CONSULTANT  
LOGO

SEAL PLACE  
HOLDER

SANDY CREEK APARTMENTS


Enter address here

PAVILION - FLOOR PLANS AND  
ELEVATIONS


| MARK | ISSUE | DATE |
|------|-------|------|
|      |       |      |
|      |       |      |
ISSUE TYPE  
DRAWN BY \_\_\_\_\_ Author  
CHECKED BY \_\_\_\_\_ Checker  
CHECKED BY \_\_\_\_\_ Checker  
JOB NUMBER 19-0696-A002


**AS111**

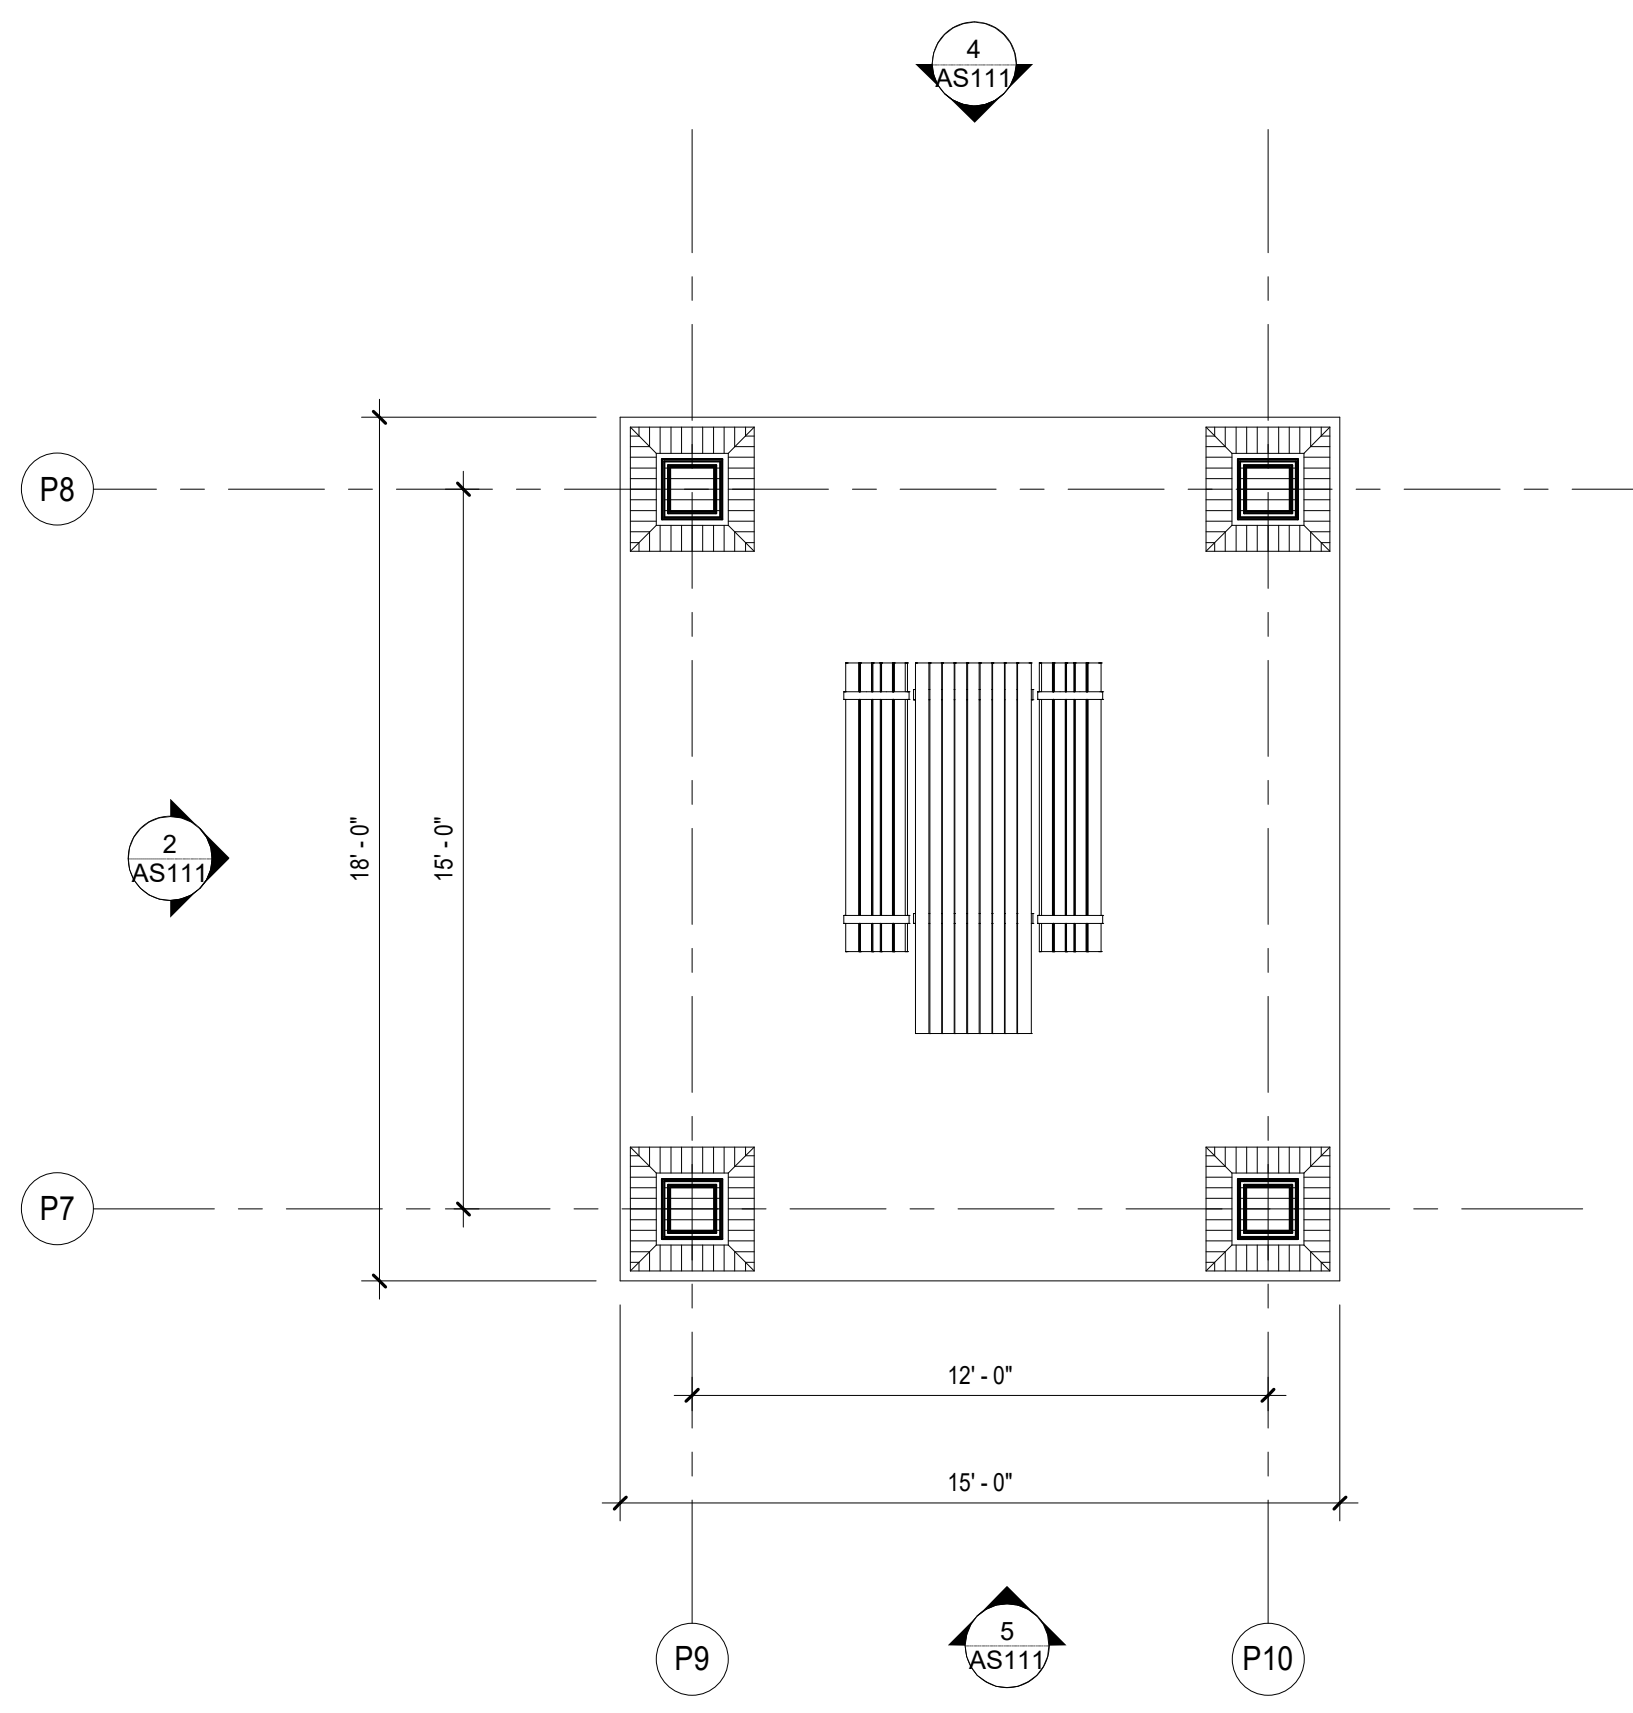


**1 PAVILION - FLOOR PLAN**  
AS111 1/4" = 1'-0"

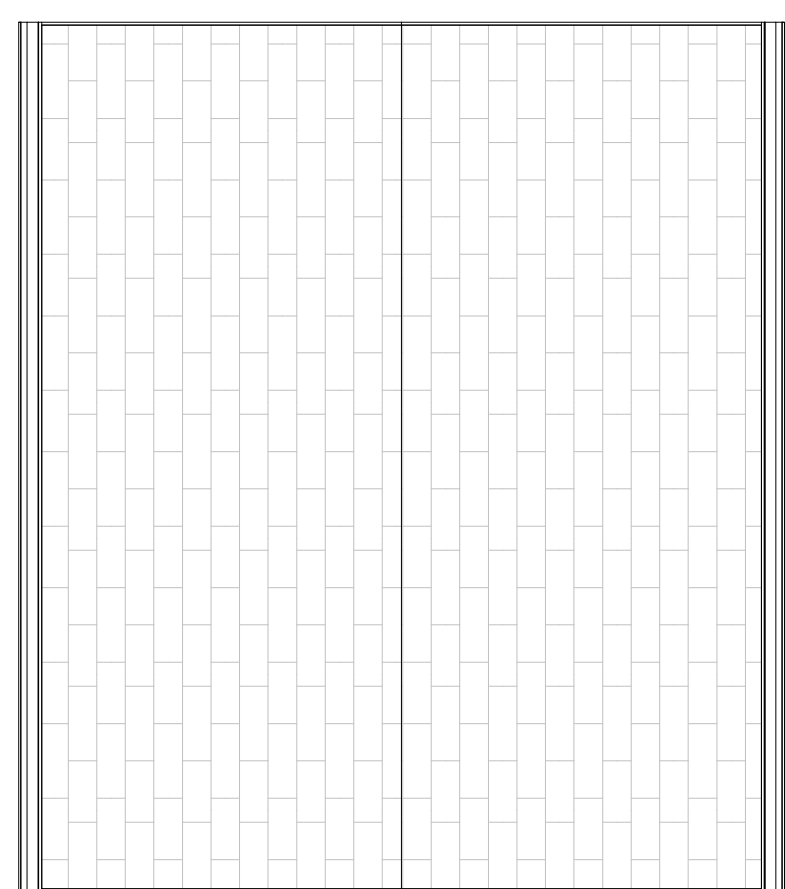


**6 PAVILION - ROOF PLAN**  
AS111 1/4" = 1'-0"

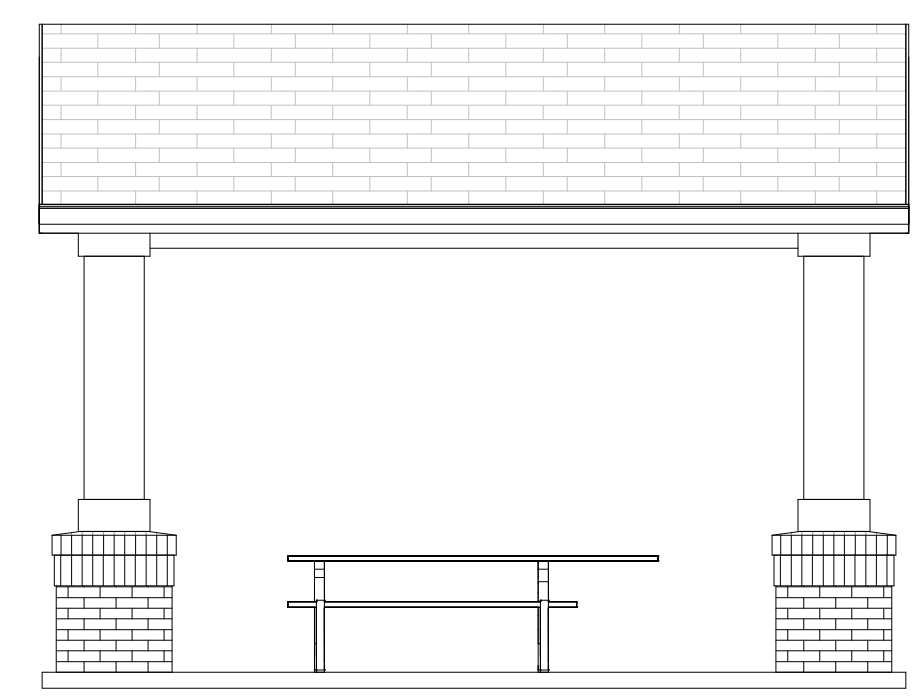


**2 PAVILION - WEST ELEVATION**  
AS111 1/4" = 1'-0"

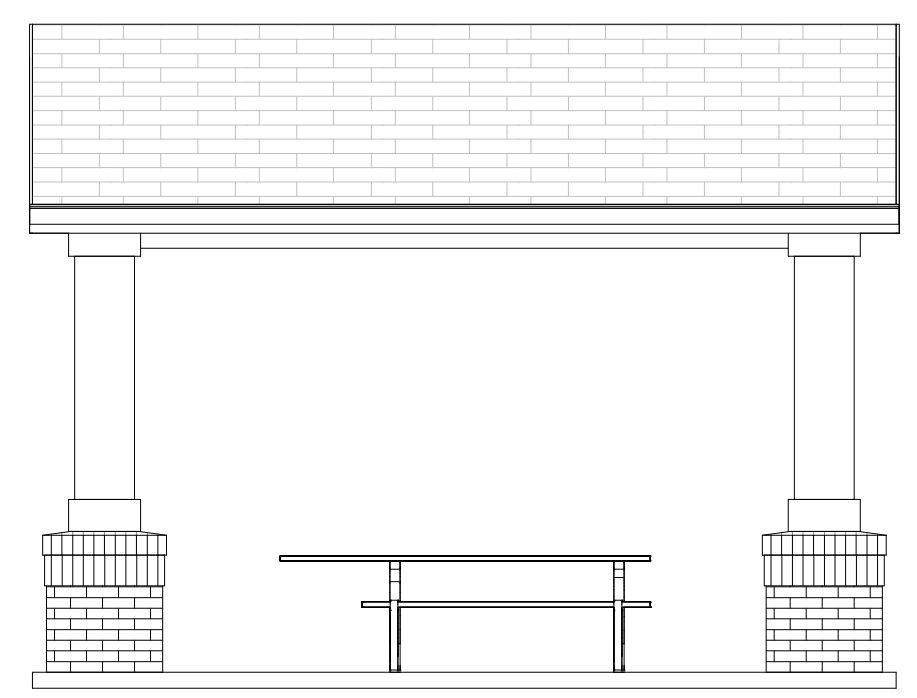


**3 PAVILION - EAST ELEVATION**  
AS111 1/4" = 1'-0"

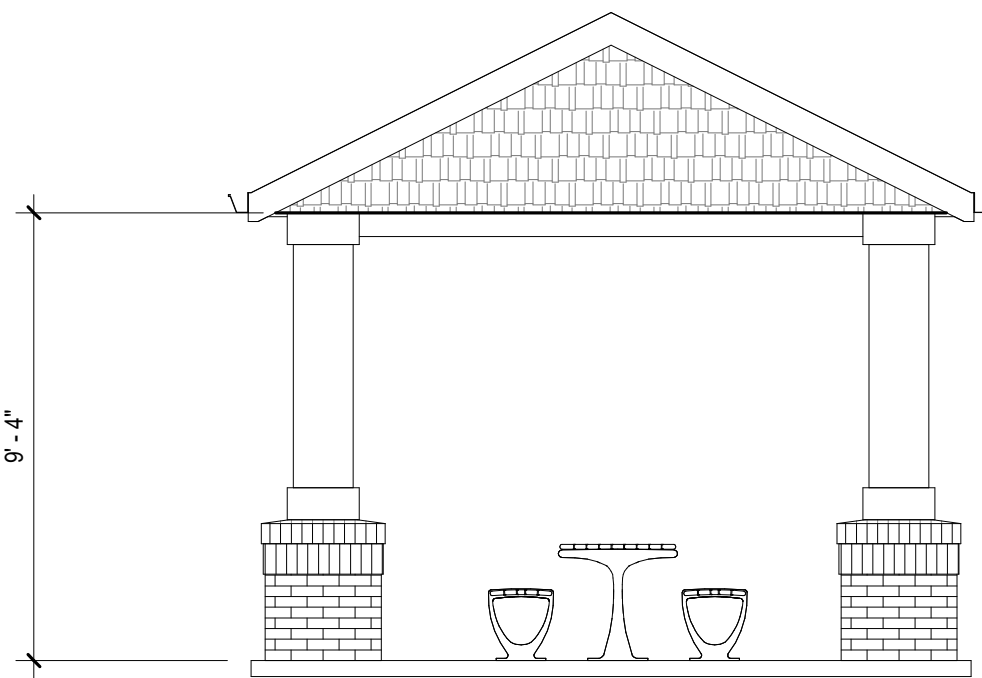

**4 PAVILION - NORTH ELEVATION**  
AS111 1/4" = 1'-0"

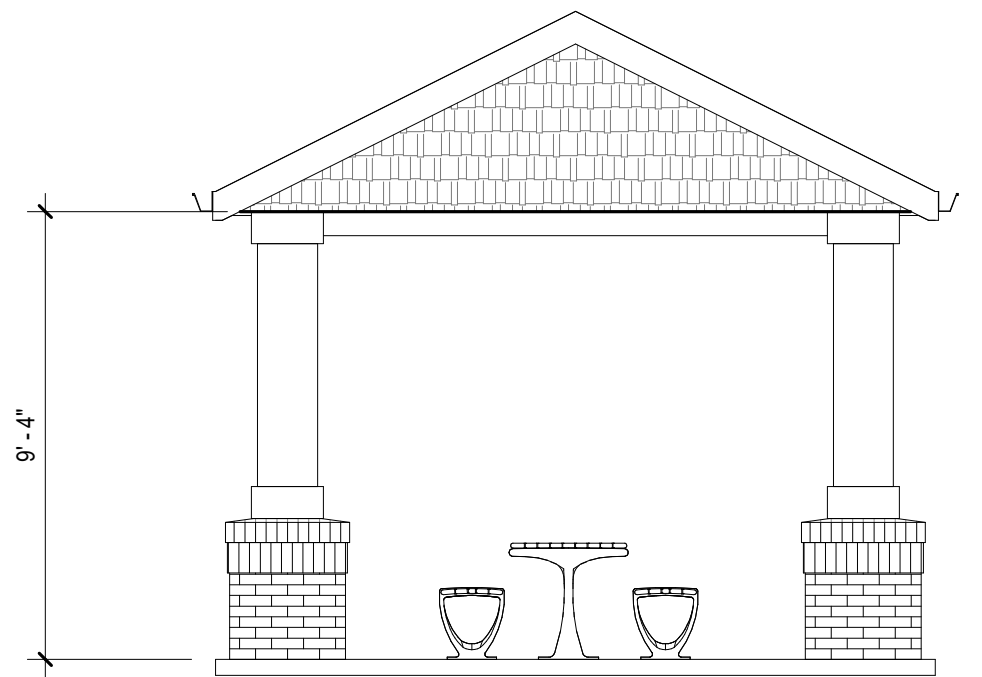

**5 PAVILION - SOUTH ELEVATION**  
AS111 1/4" = 1'-0"

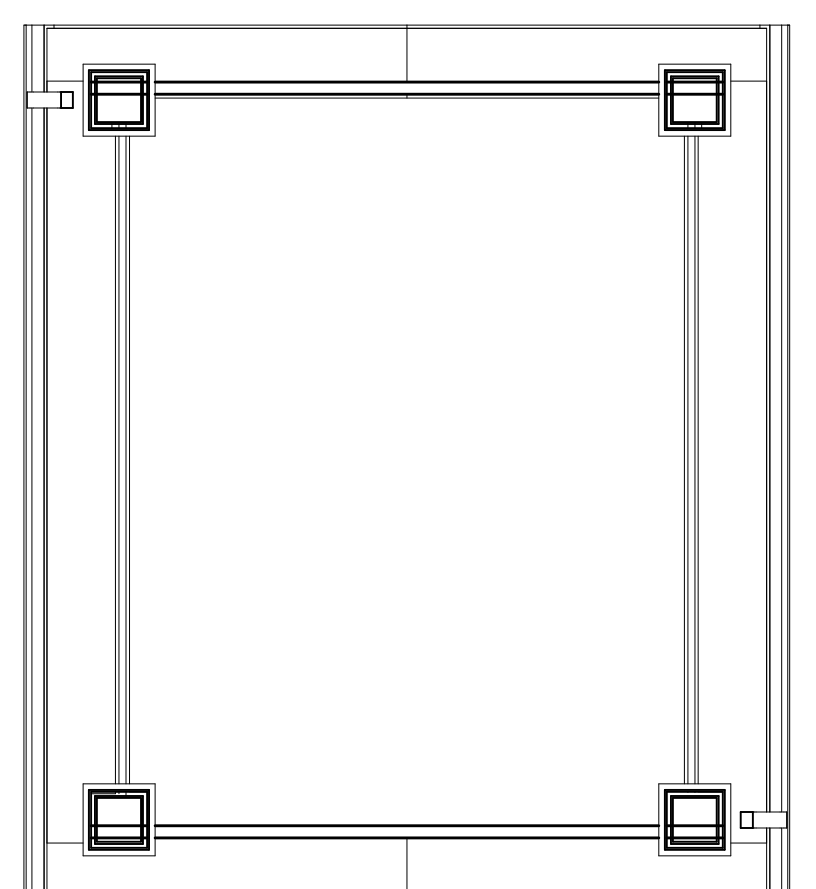

**7 PAVILION - REFLECTED CEILING PLAN**  
AS111 1/4" = 1'-0"

3/22/2022 4:13:27 PM BIM 360://1393+242 Sandy Creek/SANDY CREEK NEW CONSTRUCTION\_SITE STRUCTURES\_R21.rvt

CONSULTANT  
LOGO

SEAL PLACE  
HOLDER

SANDY CREEK APARTMENTS


Enter address here

| MARK | ISSUE | DATE |
|------|-------|------|
|      |       |      |
|      |       |      |
| ISSUE TYPE | Author       |
|------------|--------------|
| DRAWN BY   |              |
| CHECKED BY | Checker      |
| CHECKED BY | Checker      |
| JOB NUMBER | 19-0696-A002 |

MAIL KYOSK - PLANS AND  
ELEVATIONS


**AS113**

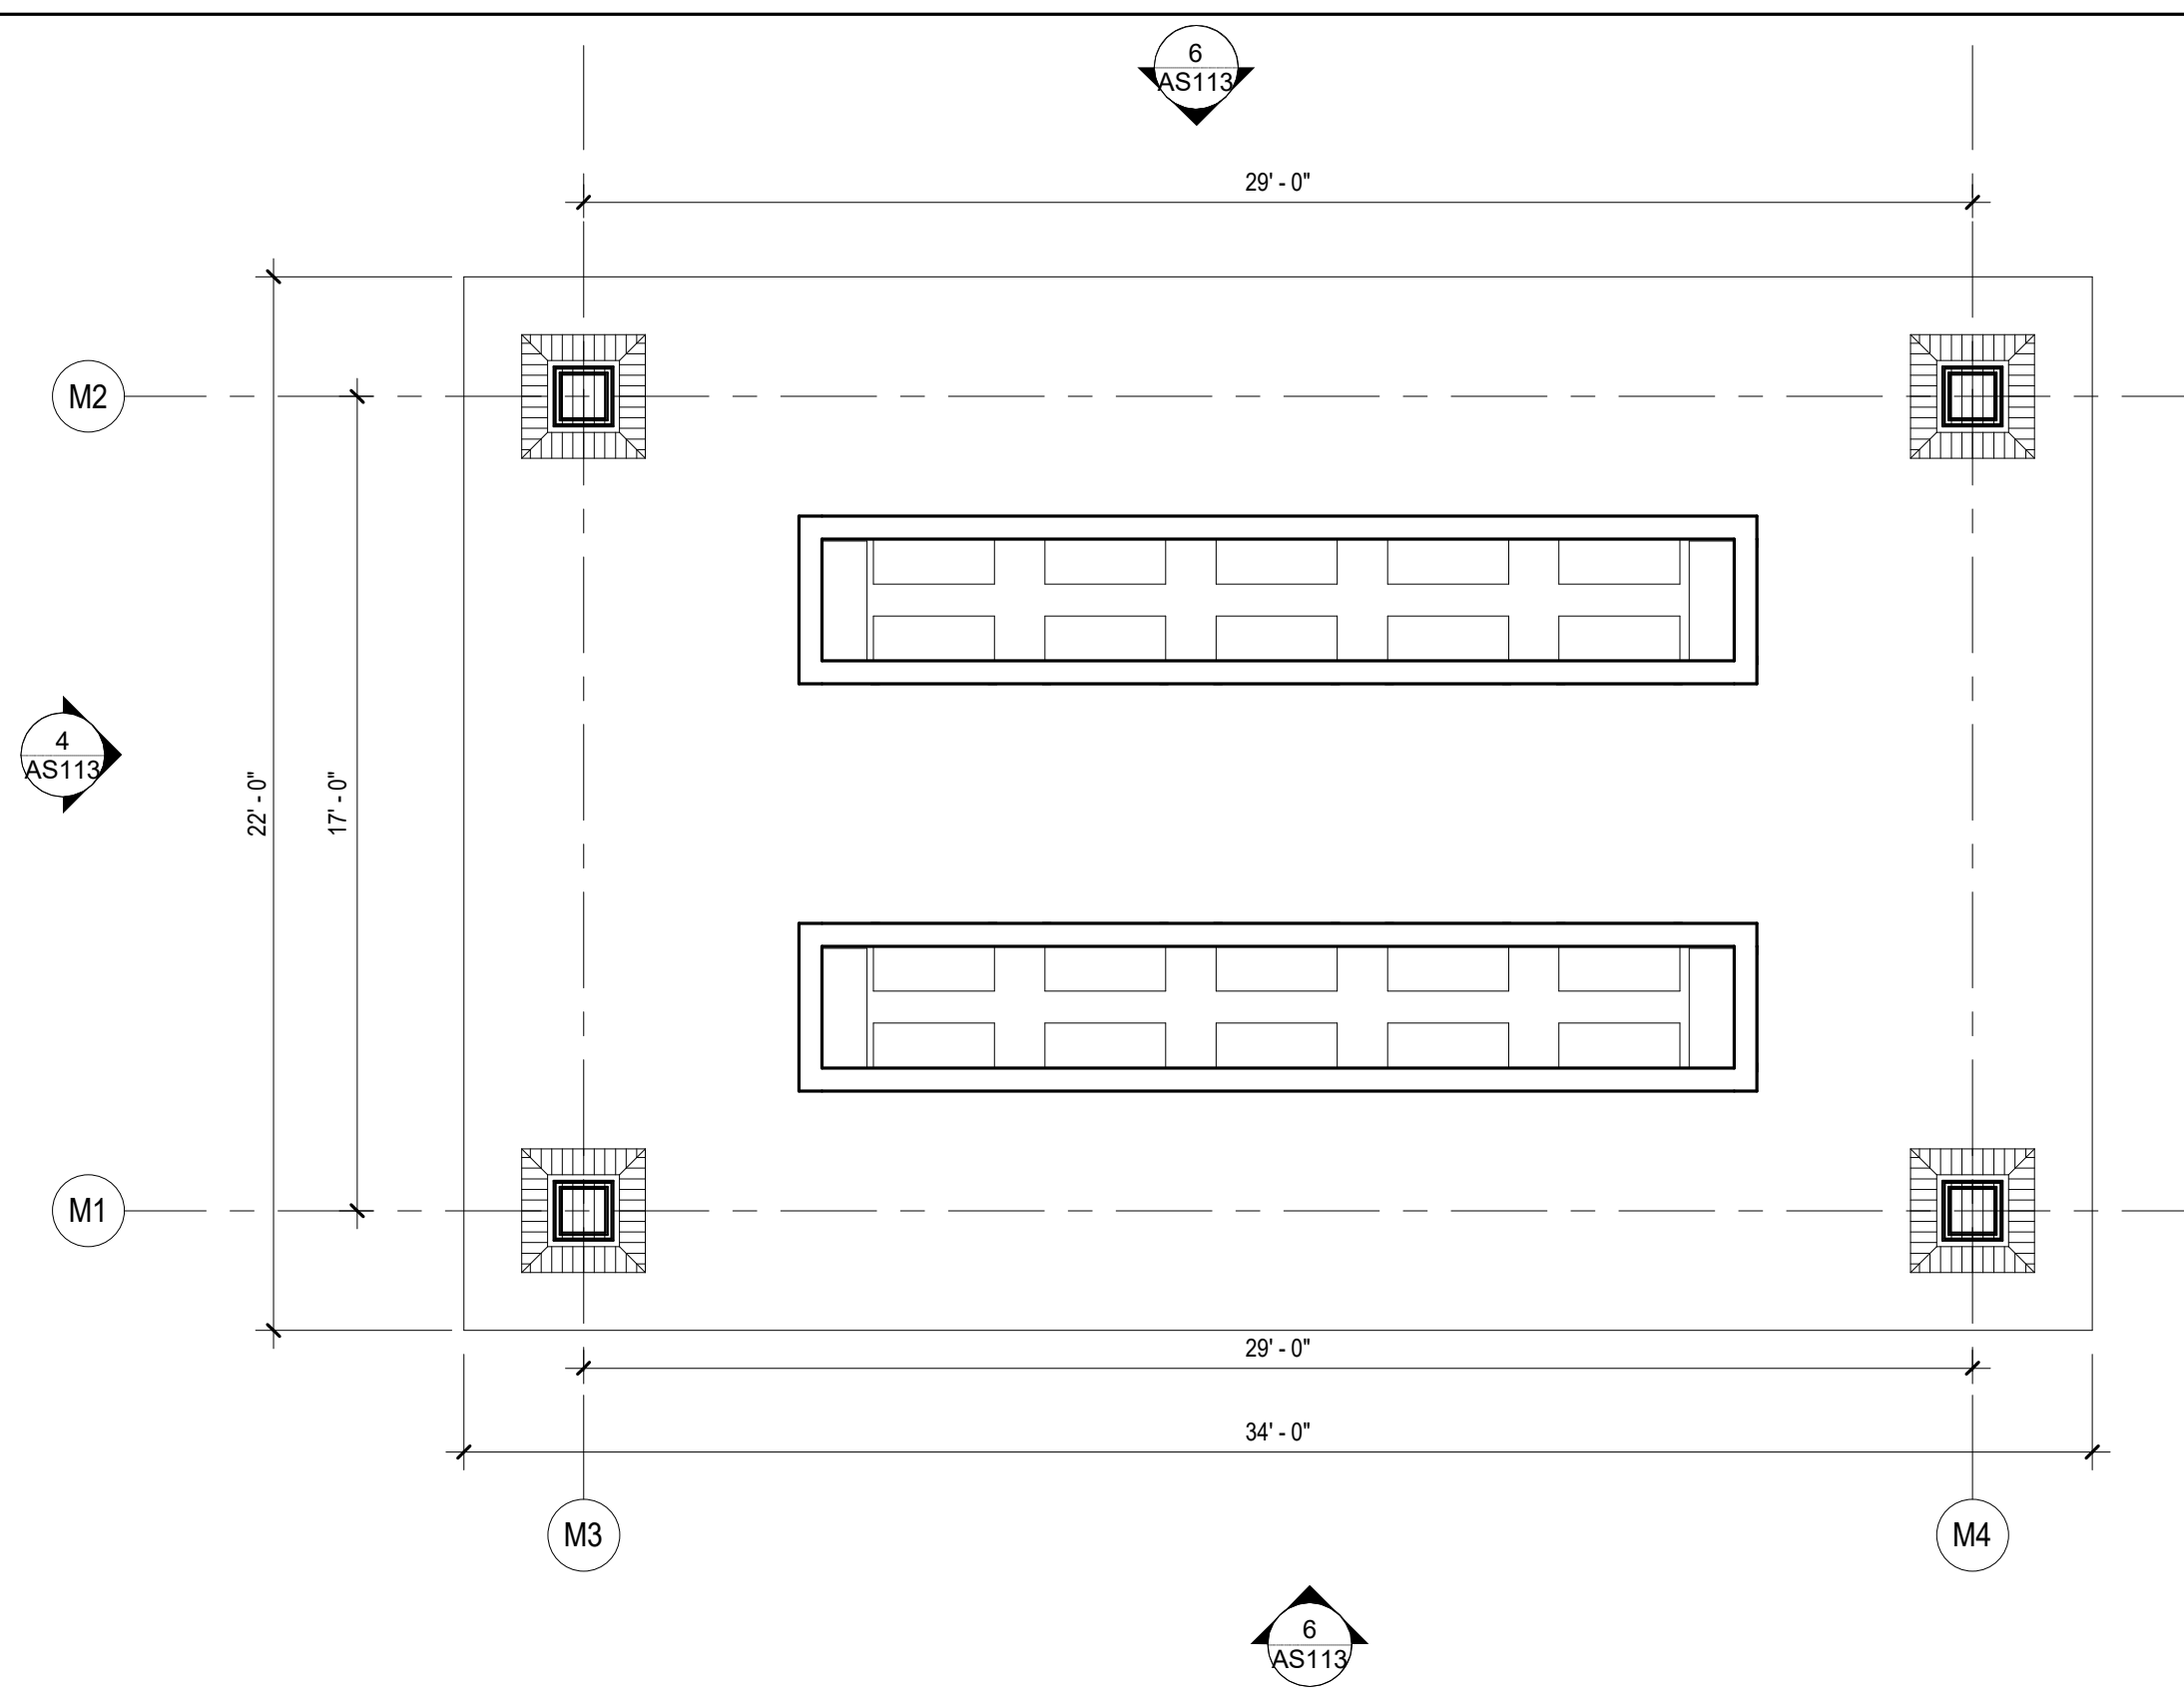


**1 MAIL KIOSK - FLOOR PLAN**  
AS113 1/4" = 1'-0"

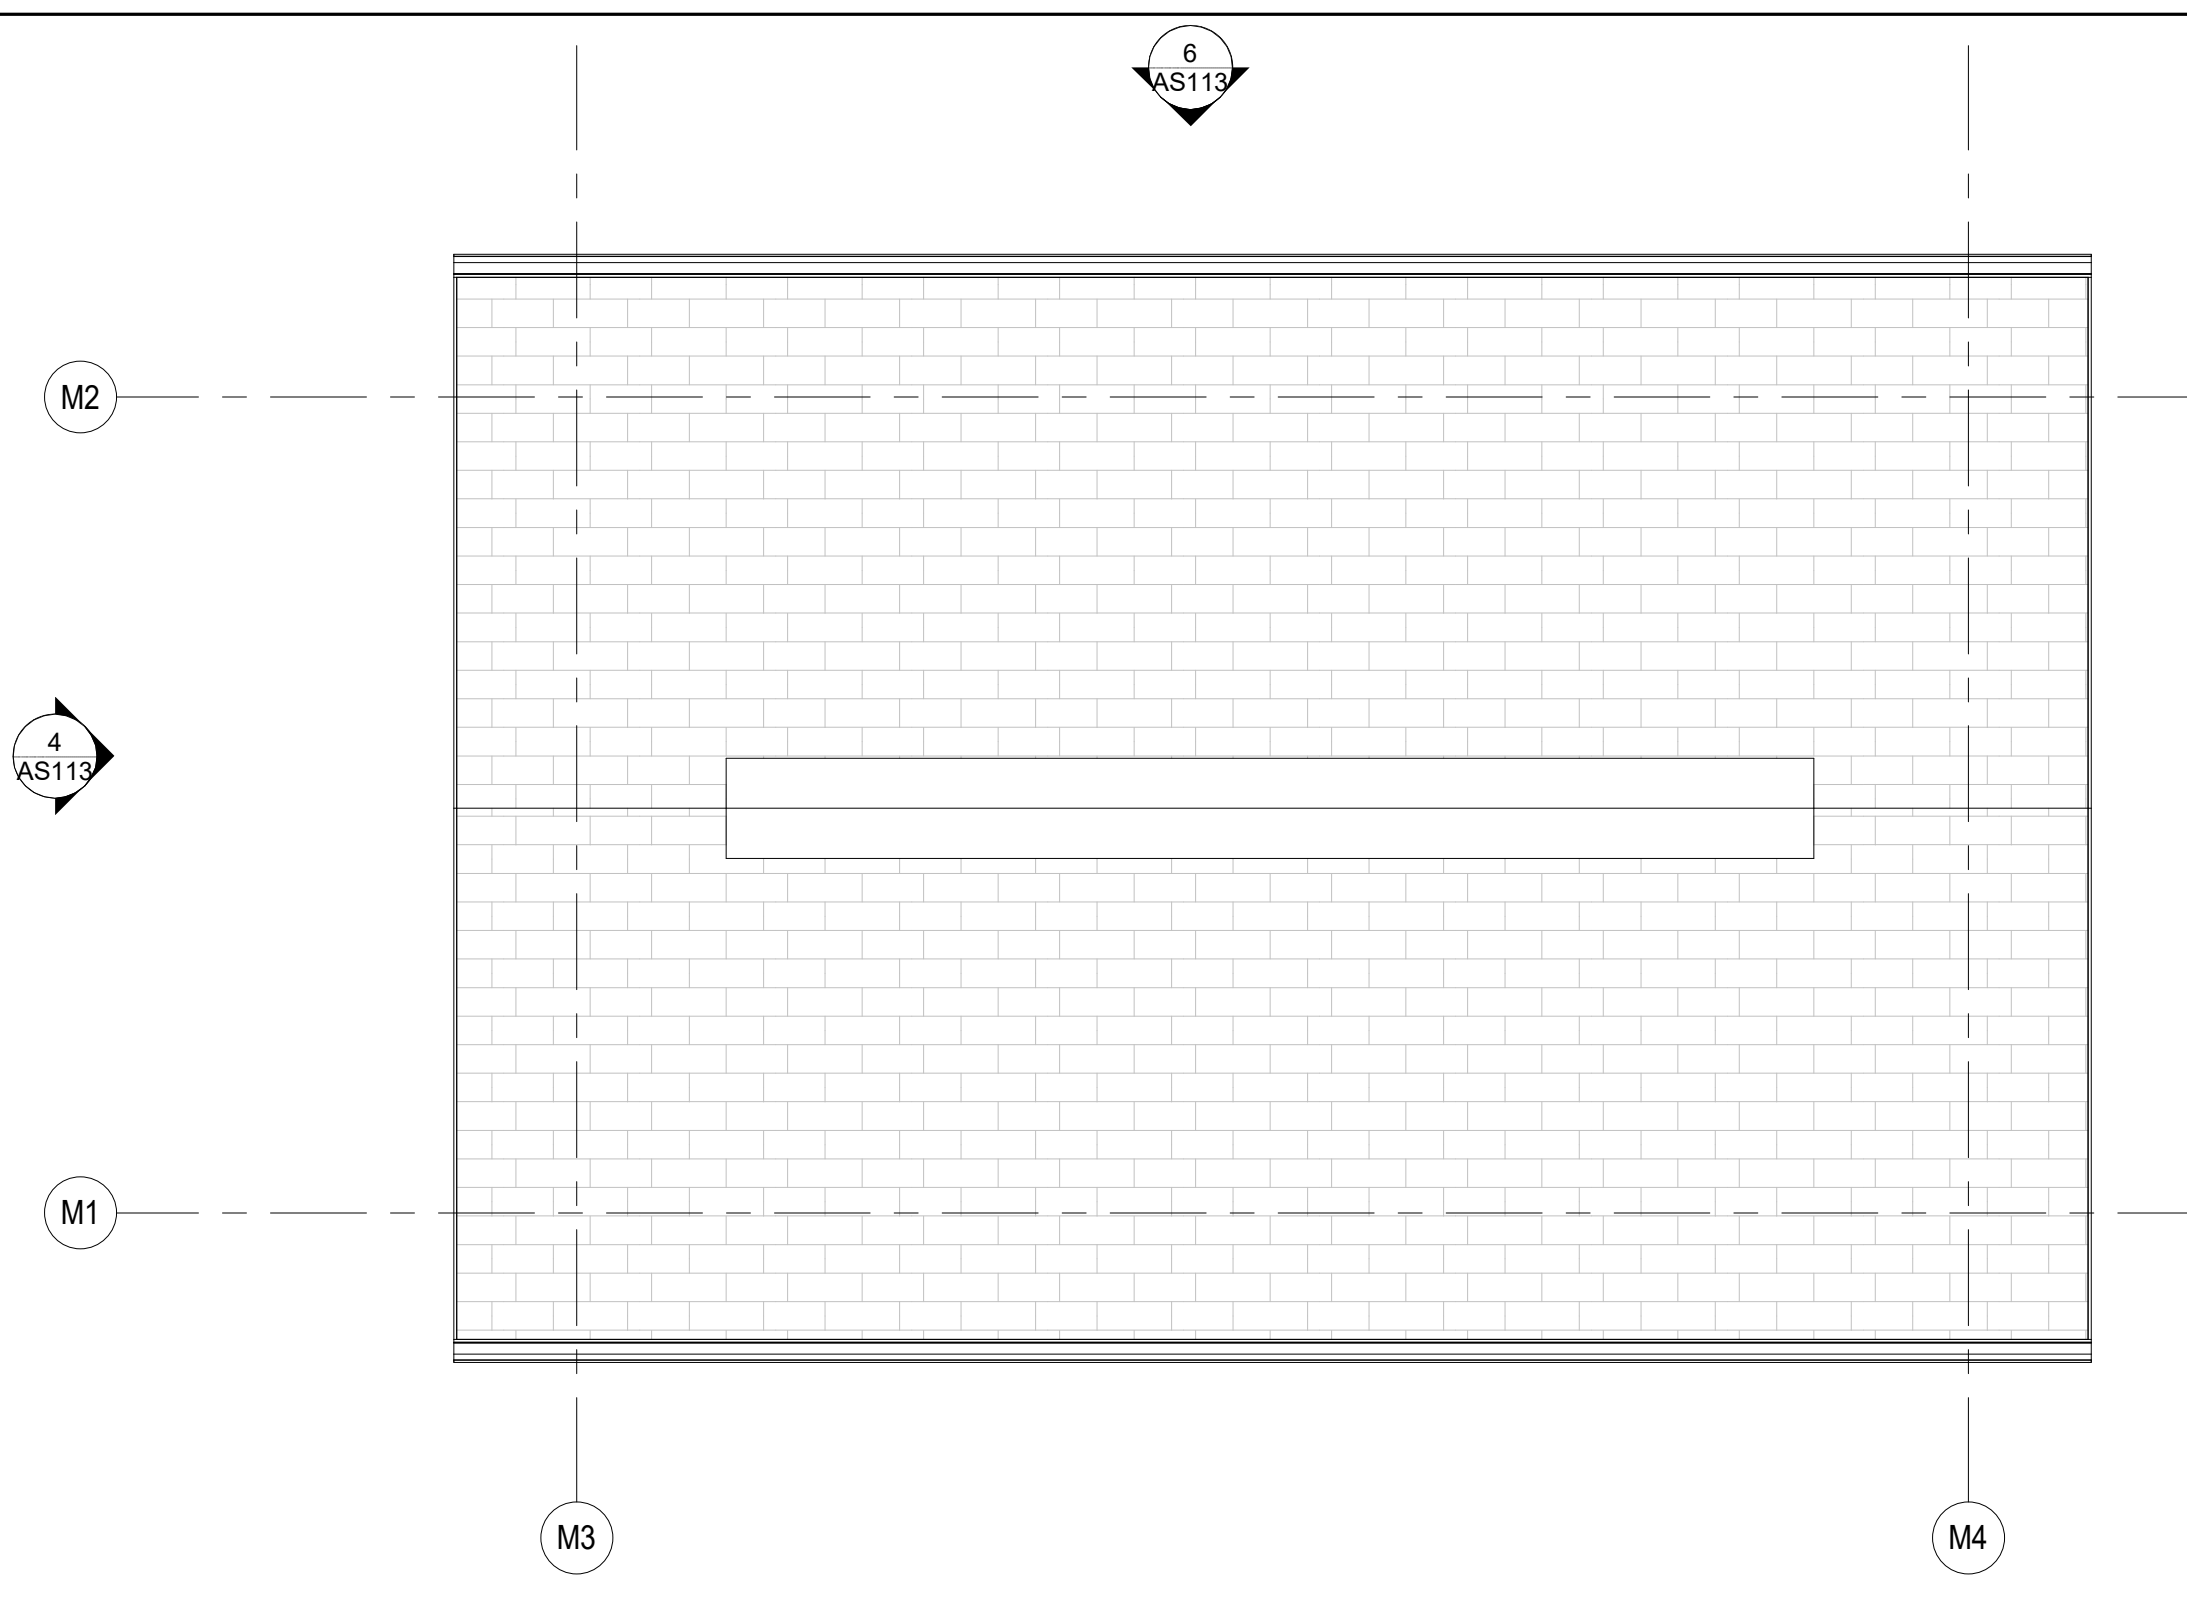

**2 MAIL KIOSK - ROOF PLAN**  
AS113 1/4" = 1'-0"

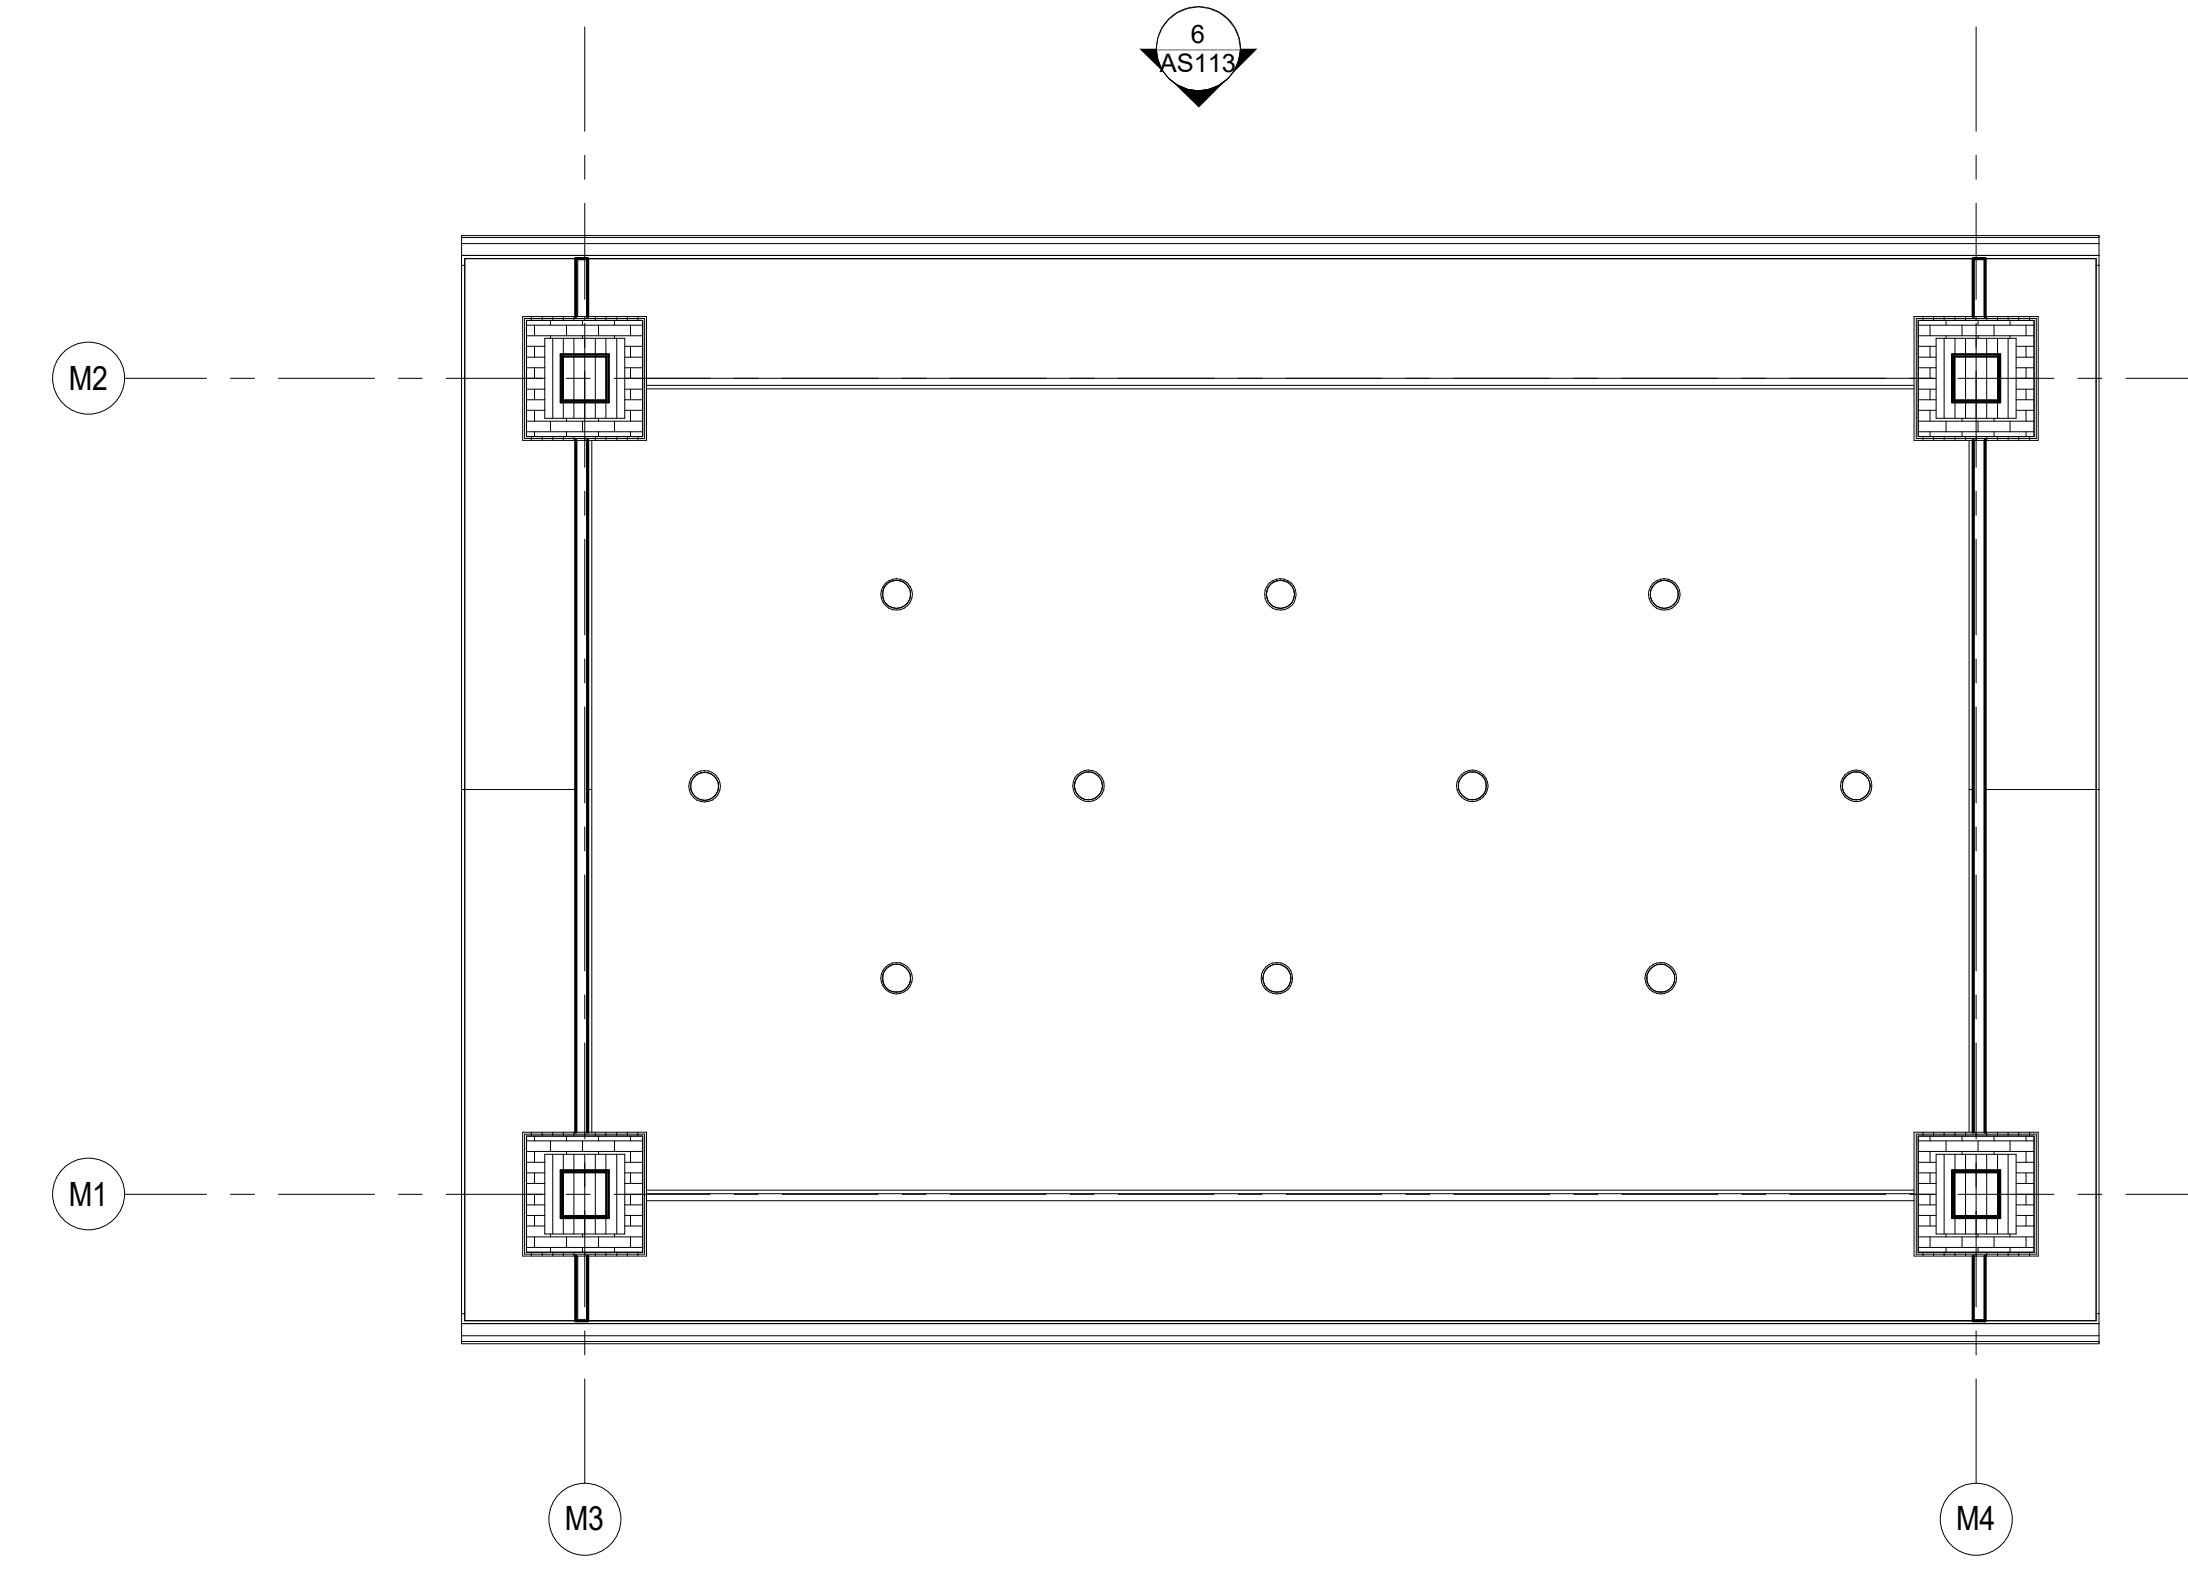


**3 MAIL KIOSK - REFLECTED CEILING PLAN**  
AS113 1/4" = 1'-0"

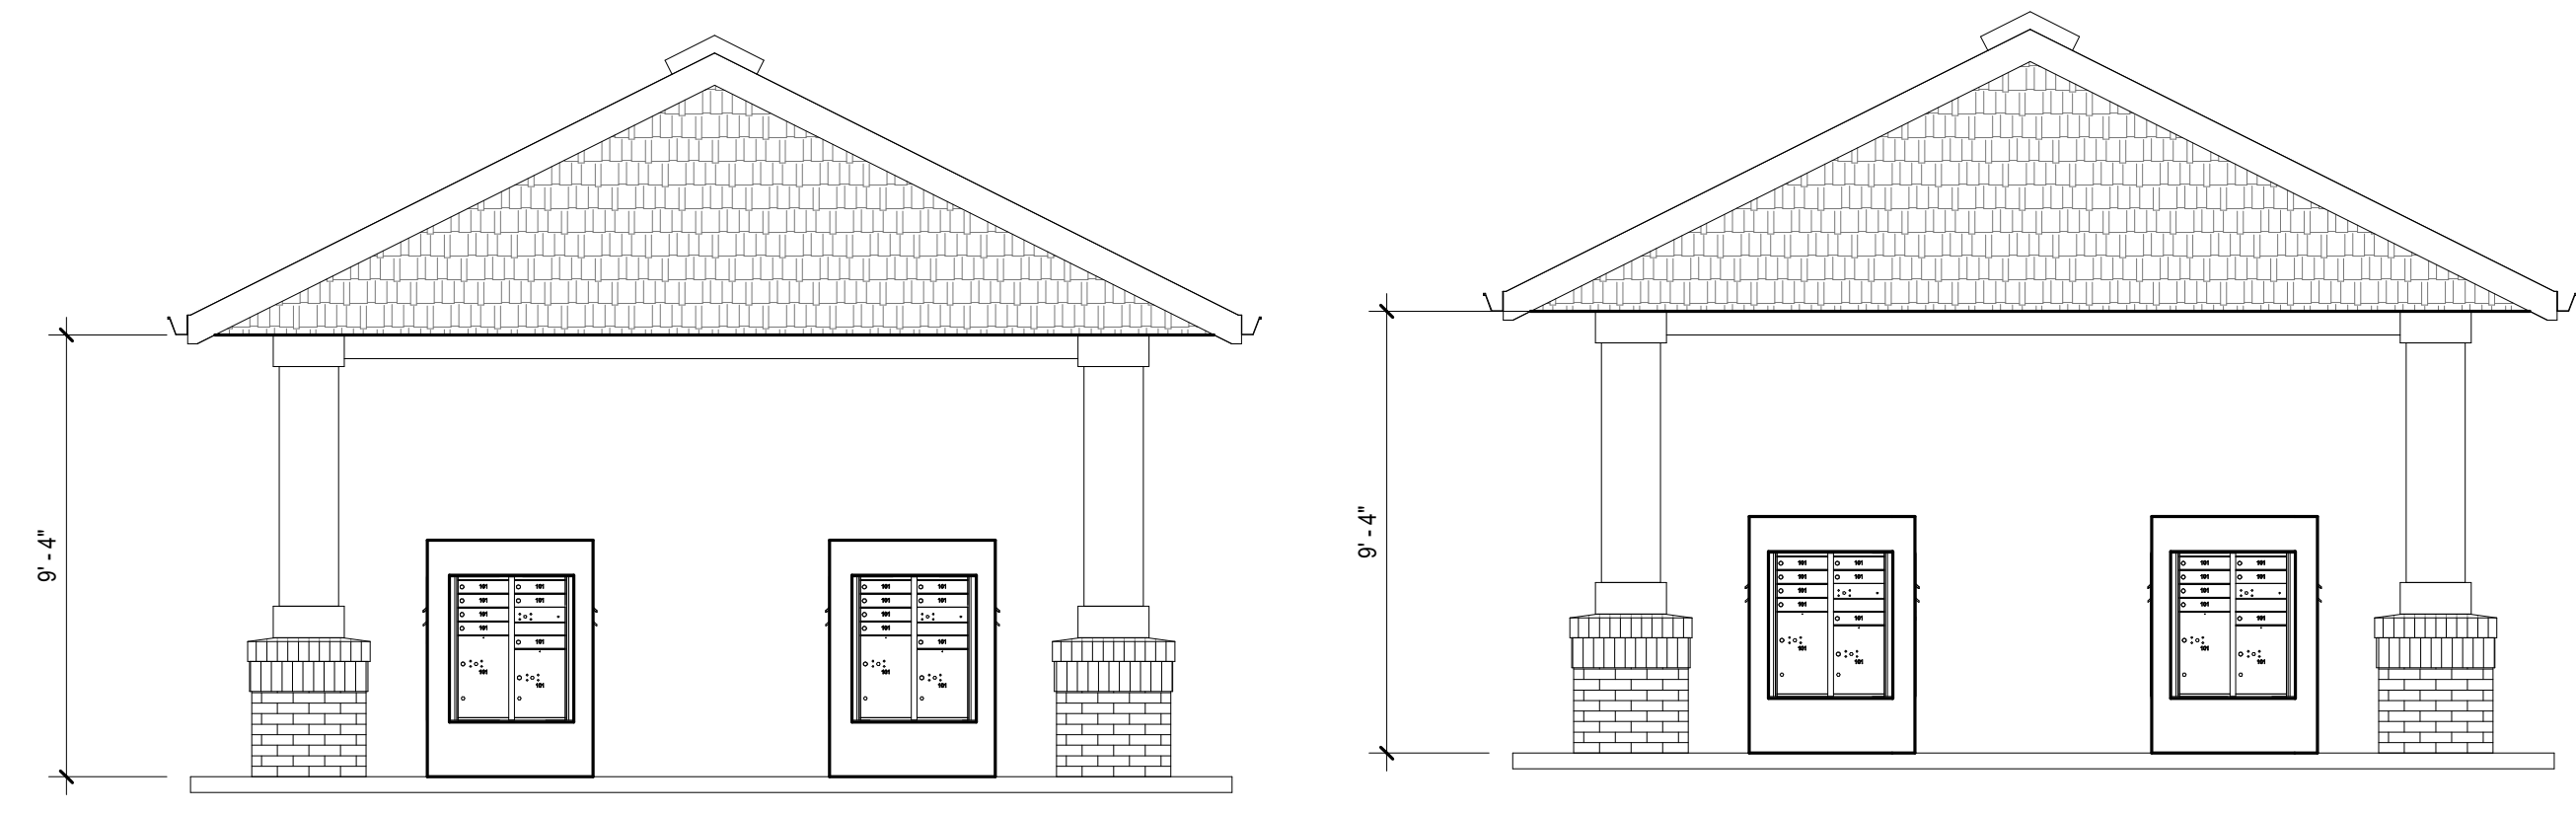


**4 MAIL KIOSK - WEST ELEVATION**  
AS113 1/4" = 1'-0"

**5 MAIL KIOSK - EAST ELEVATION**  
AS113 1/4" = 1'-0"

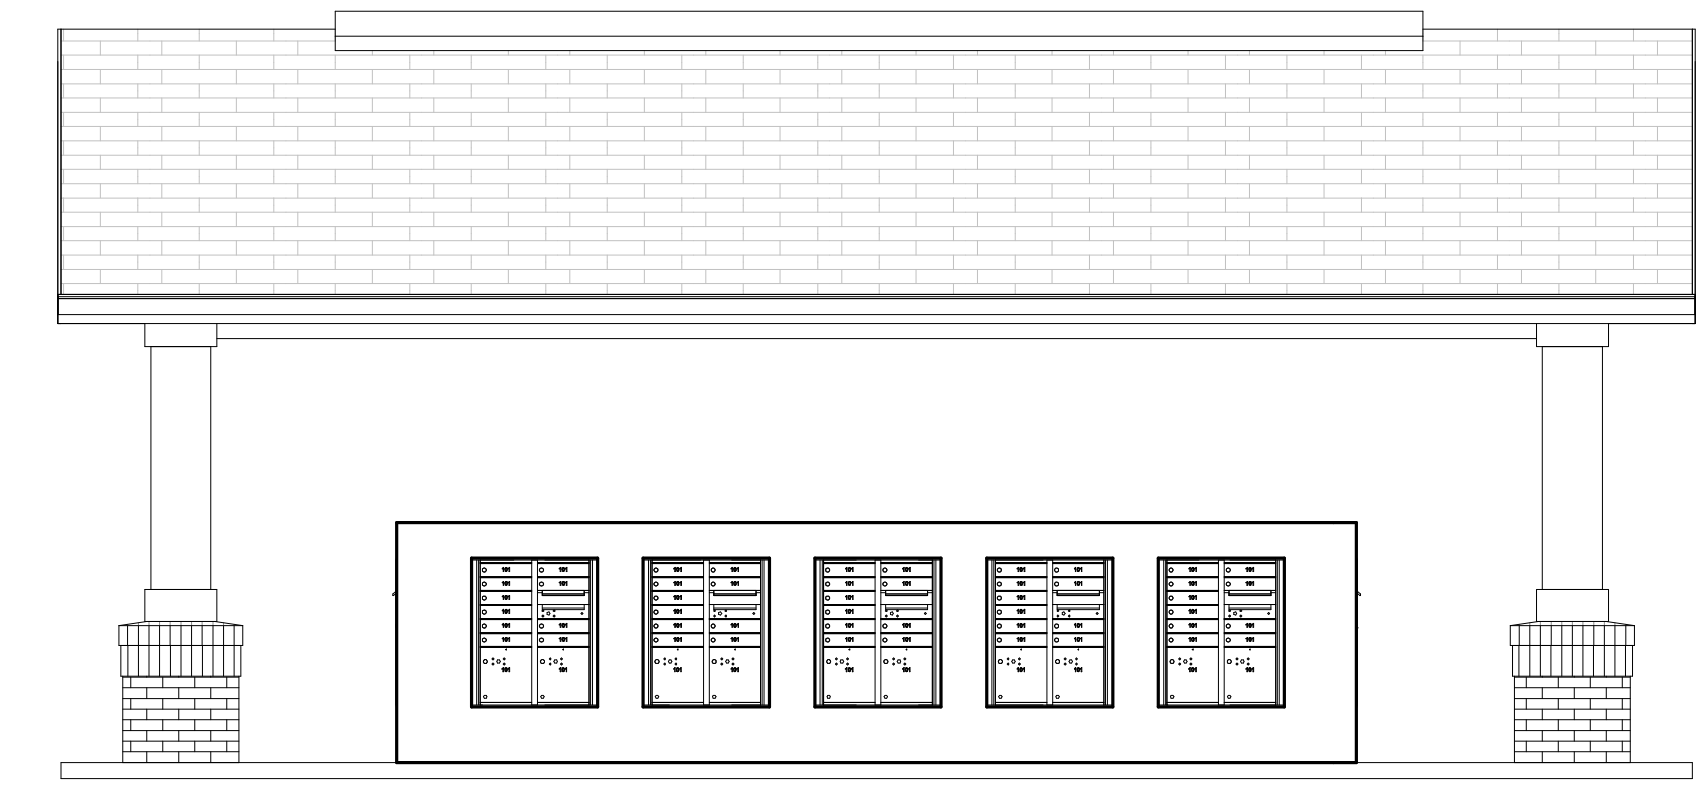

**6 MAIL KIOSK - NORTH/SOUTH ELEVATION**  
AS113 1/4" = 1'-0"

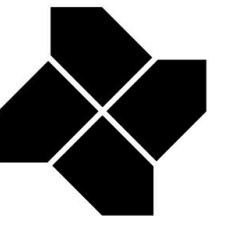

**DOMINIUM**  
 Construction & Architectural Services  
 2905 Northwest Blvd., Suite 150  
 Plymouth, MN 55441  
 www.dominiumapartments.com

CONSULTANT  
 LOGO

SEAL PLACE  
 HOLDER



SANDY CREEK APARTMENTS

Enter address here

| MARK       | ISSUE        | DATE |
|------------|--------------|------|
|            |              |      |
|            |              |      |
| ISSUE TYPE | Author       |      |
| DRAWN BY   | Checker      |      |
| CHECKED BY | Checker      |      |
| CHECKED BY | Checker      |      |
| JOB NUMBER | 19-0696-A002 |      |


PERGOLA - FLOOR PLANS AND  
 ELEVATIONS

**AS114**

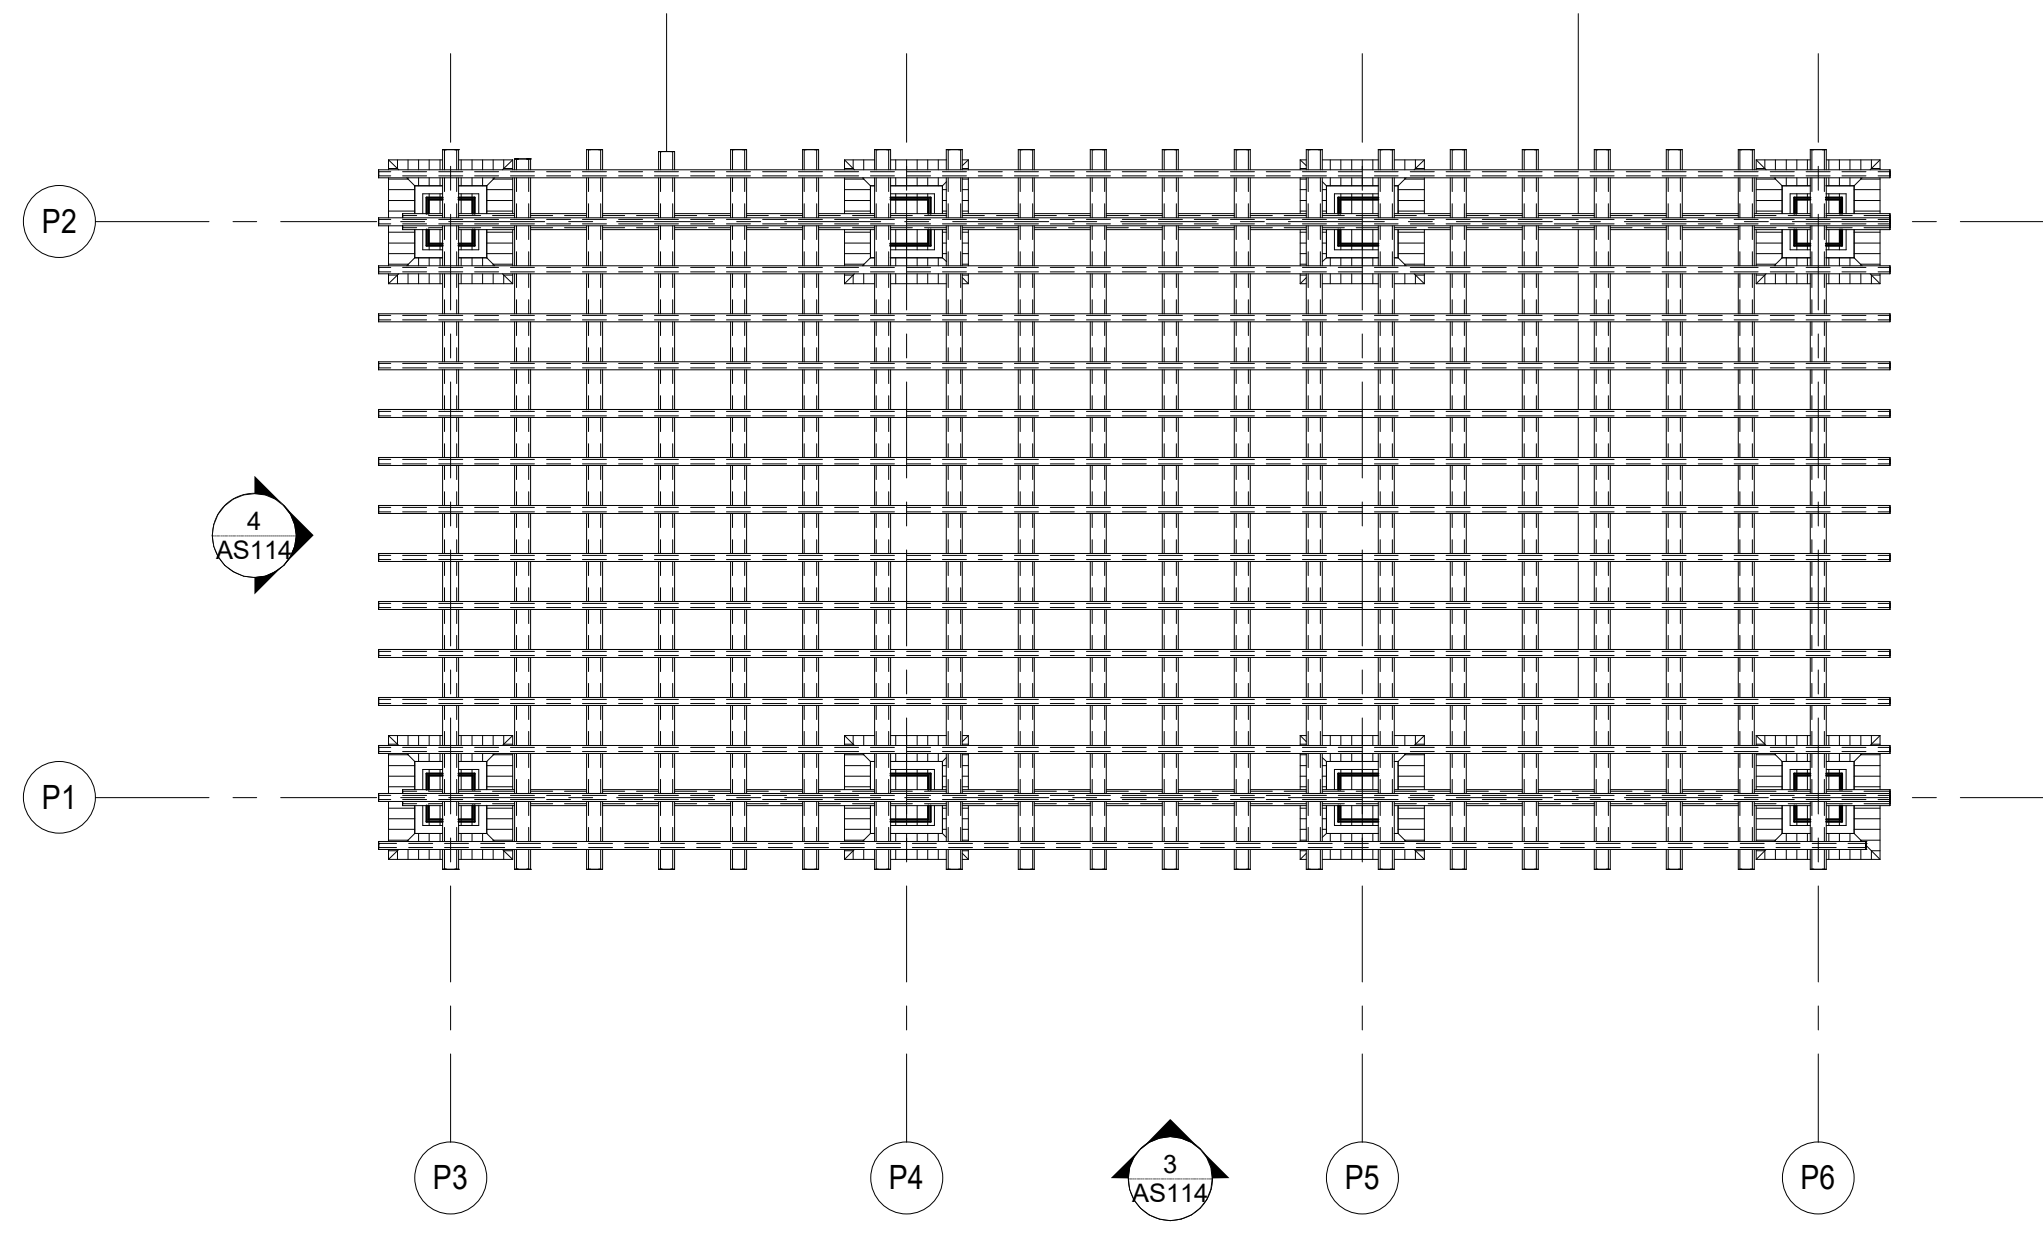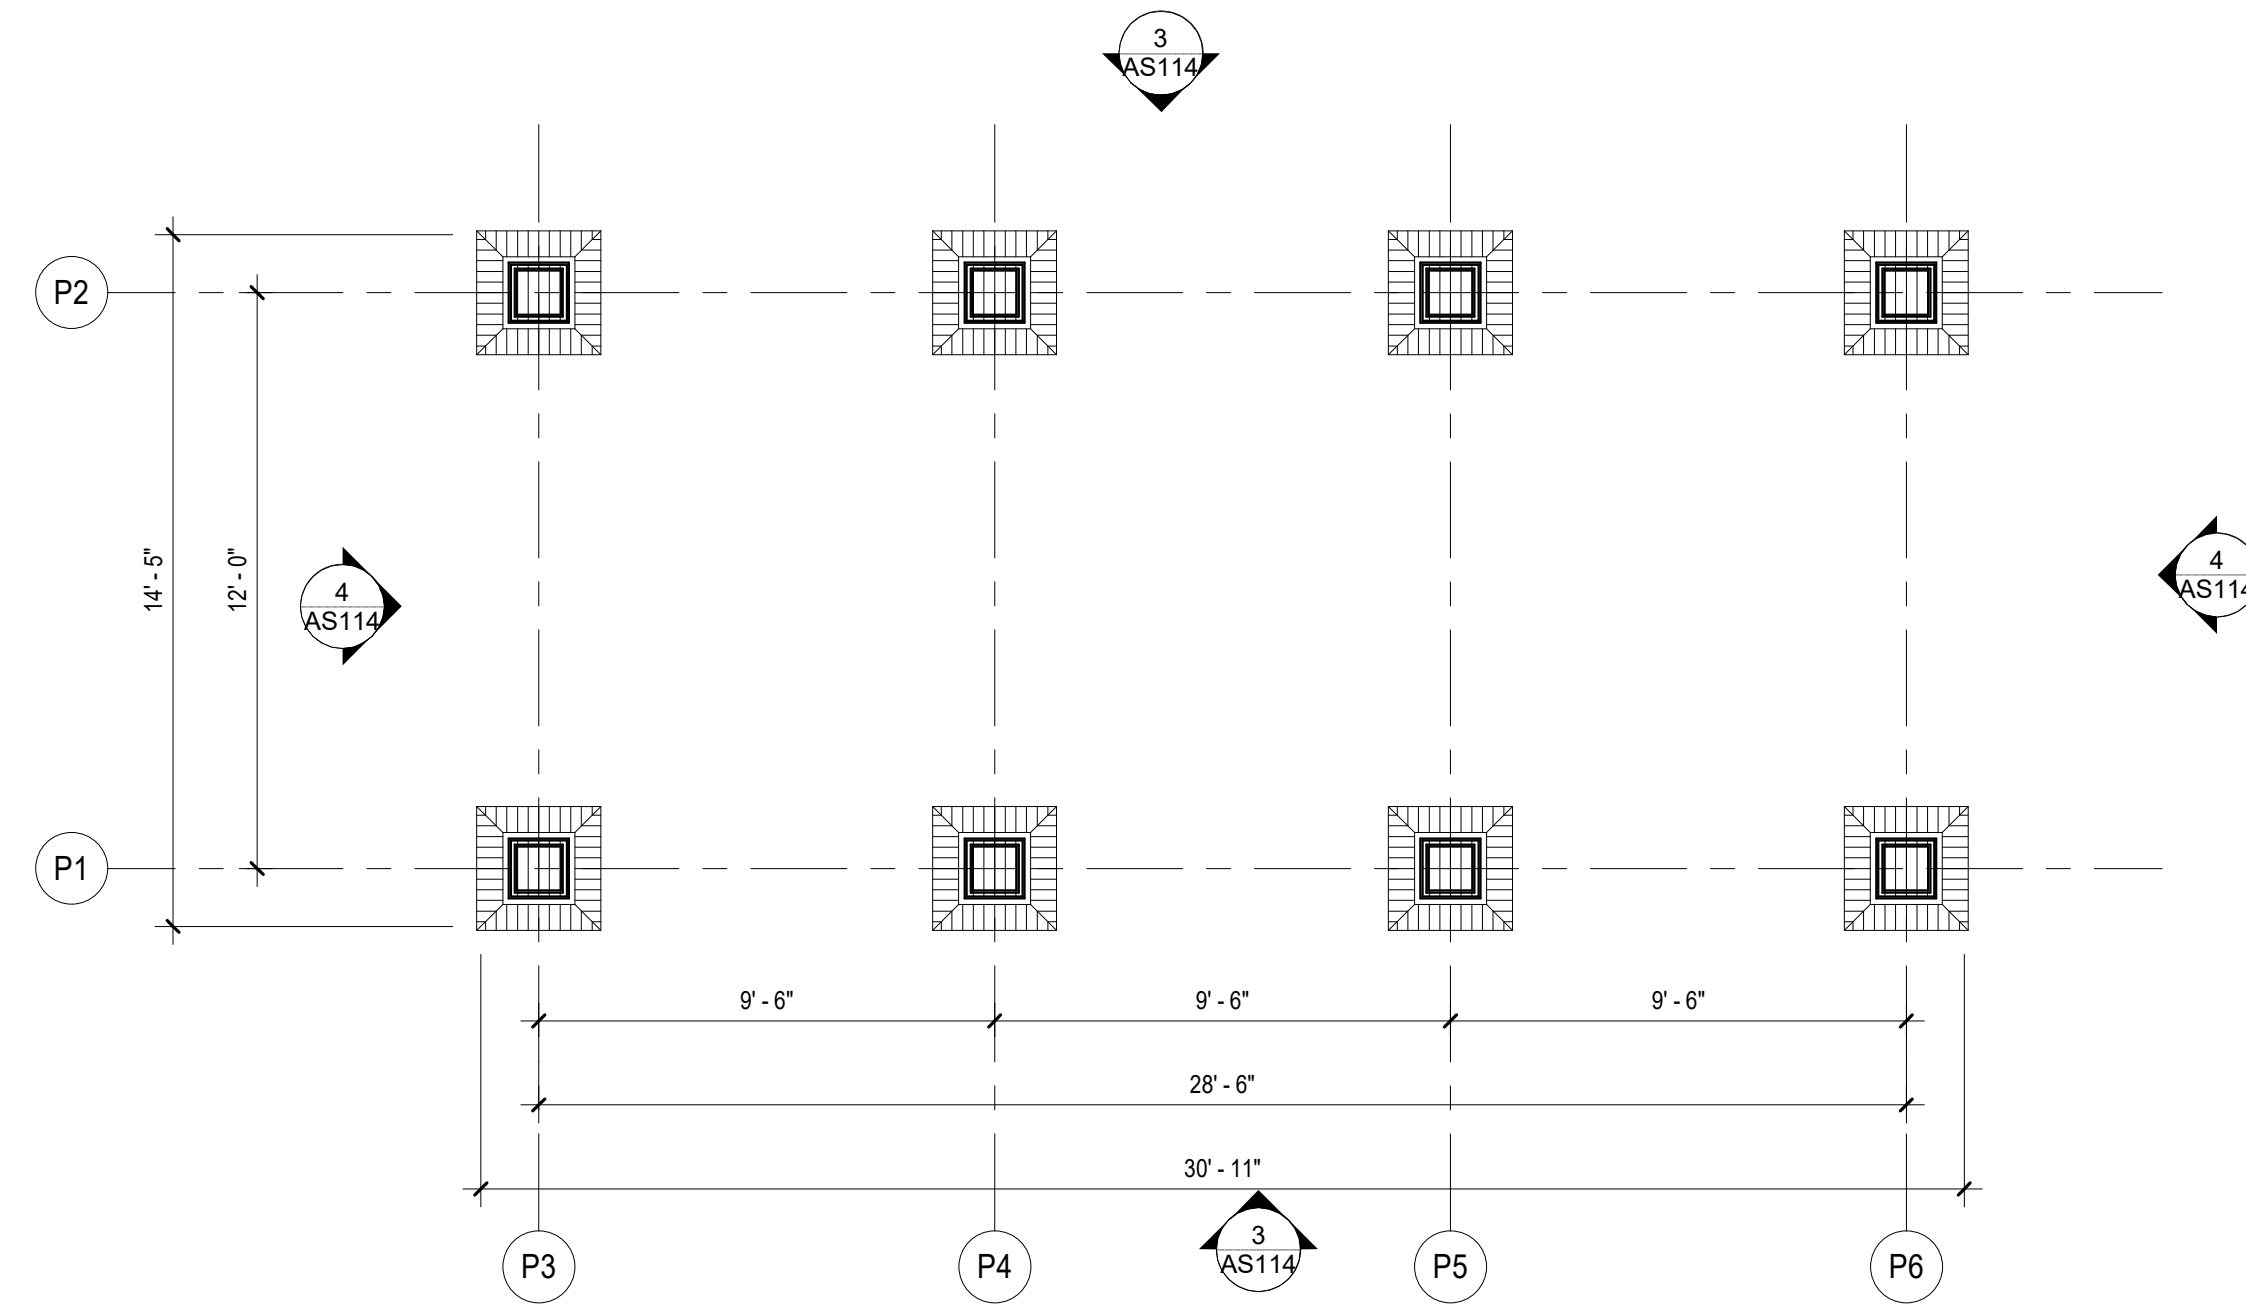


1 AS114  
 1/4" = 1'-0"


2 AS114  
 1/4" = 1'-0"

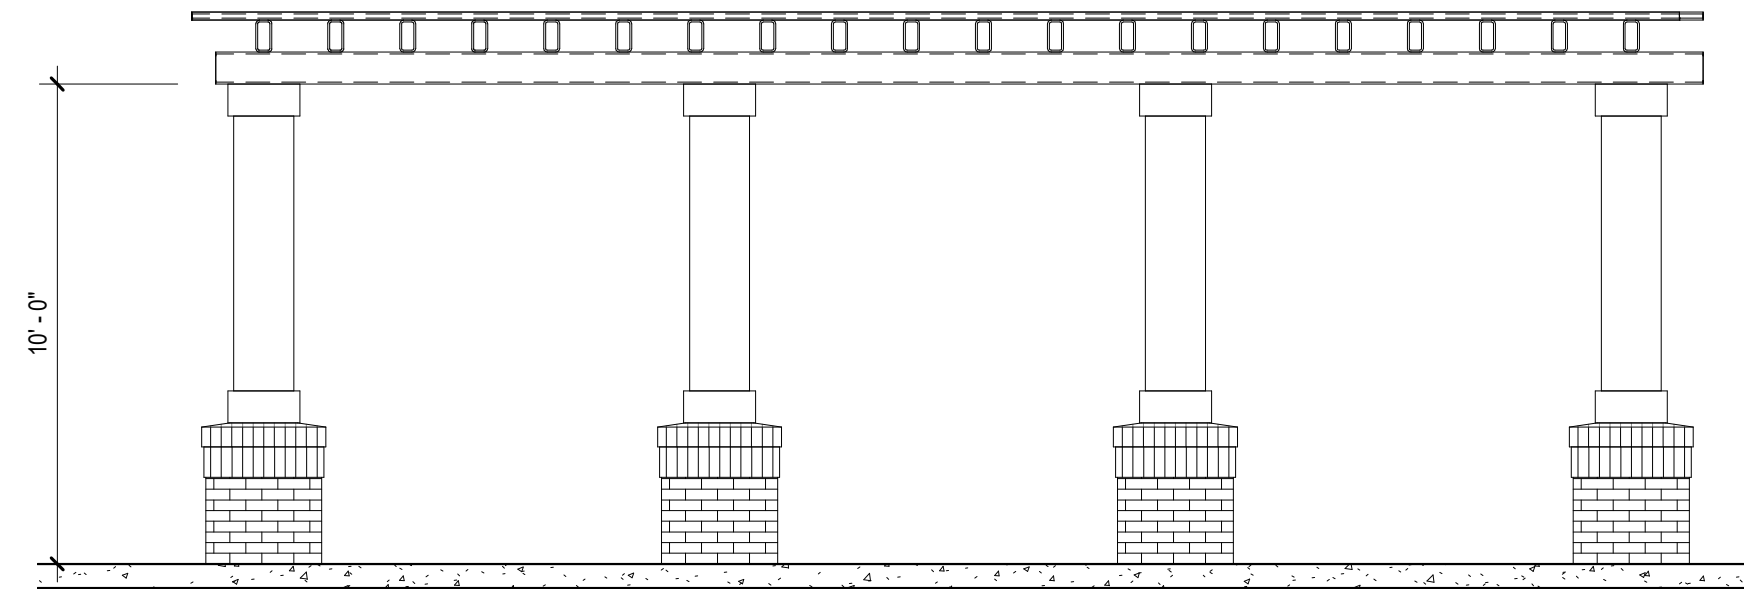

3 AS114  
 1/4" = 1'-0"

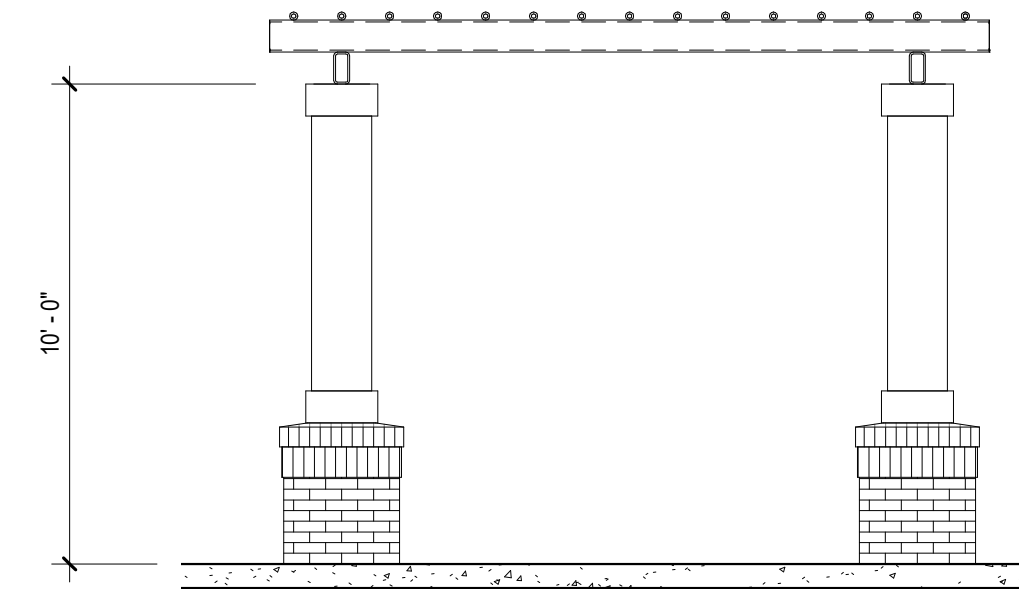

4 AS114  
 1/4" = 1'-0"

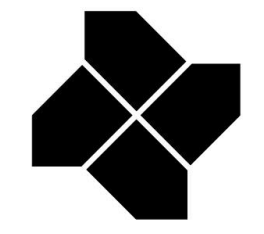

**DOMINIUM**  
 Construction & Architectural Services  
 2905 Northwest Blvd., Suite 150  
 Plymouth, MN 55441  
 www.dominiumapartments.com

CONSULTANT  
 LOGO

SEAL PLACE  
 HOLDER

SANDY CREEK APARTMENTS


Enter address here

| MARK | ISSUE | DATE |
|------|-------|------|
|      |       |      |
|      |       |      |
|      |       |      |
|      |       |      |


| ISSUE TYPE | Author       |
|------------|--------------|
| DRAWN BY   |              |
| CHECKED BY | Checker      |
| CHECKED BY | Checker      |
| JOB NUMBER | 19-0696-A002 |

**AS115**


TRASH ENCLOSURE - FLOOR PLAN  
 AND ELEVATIONS

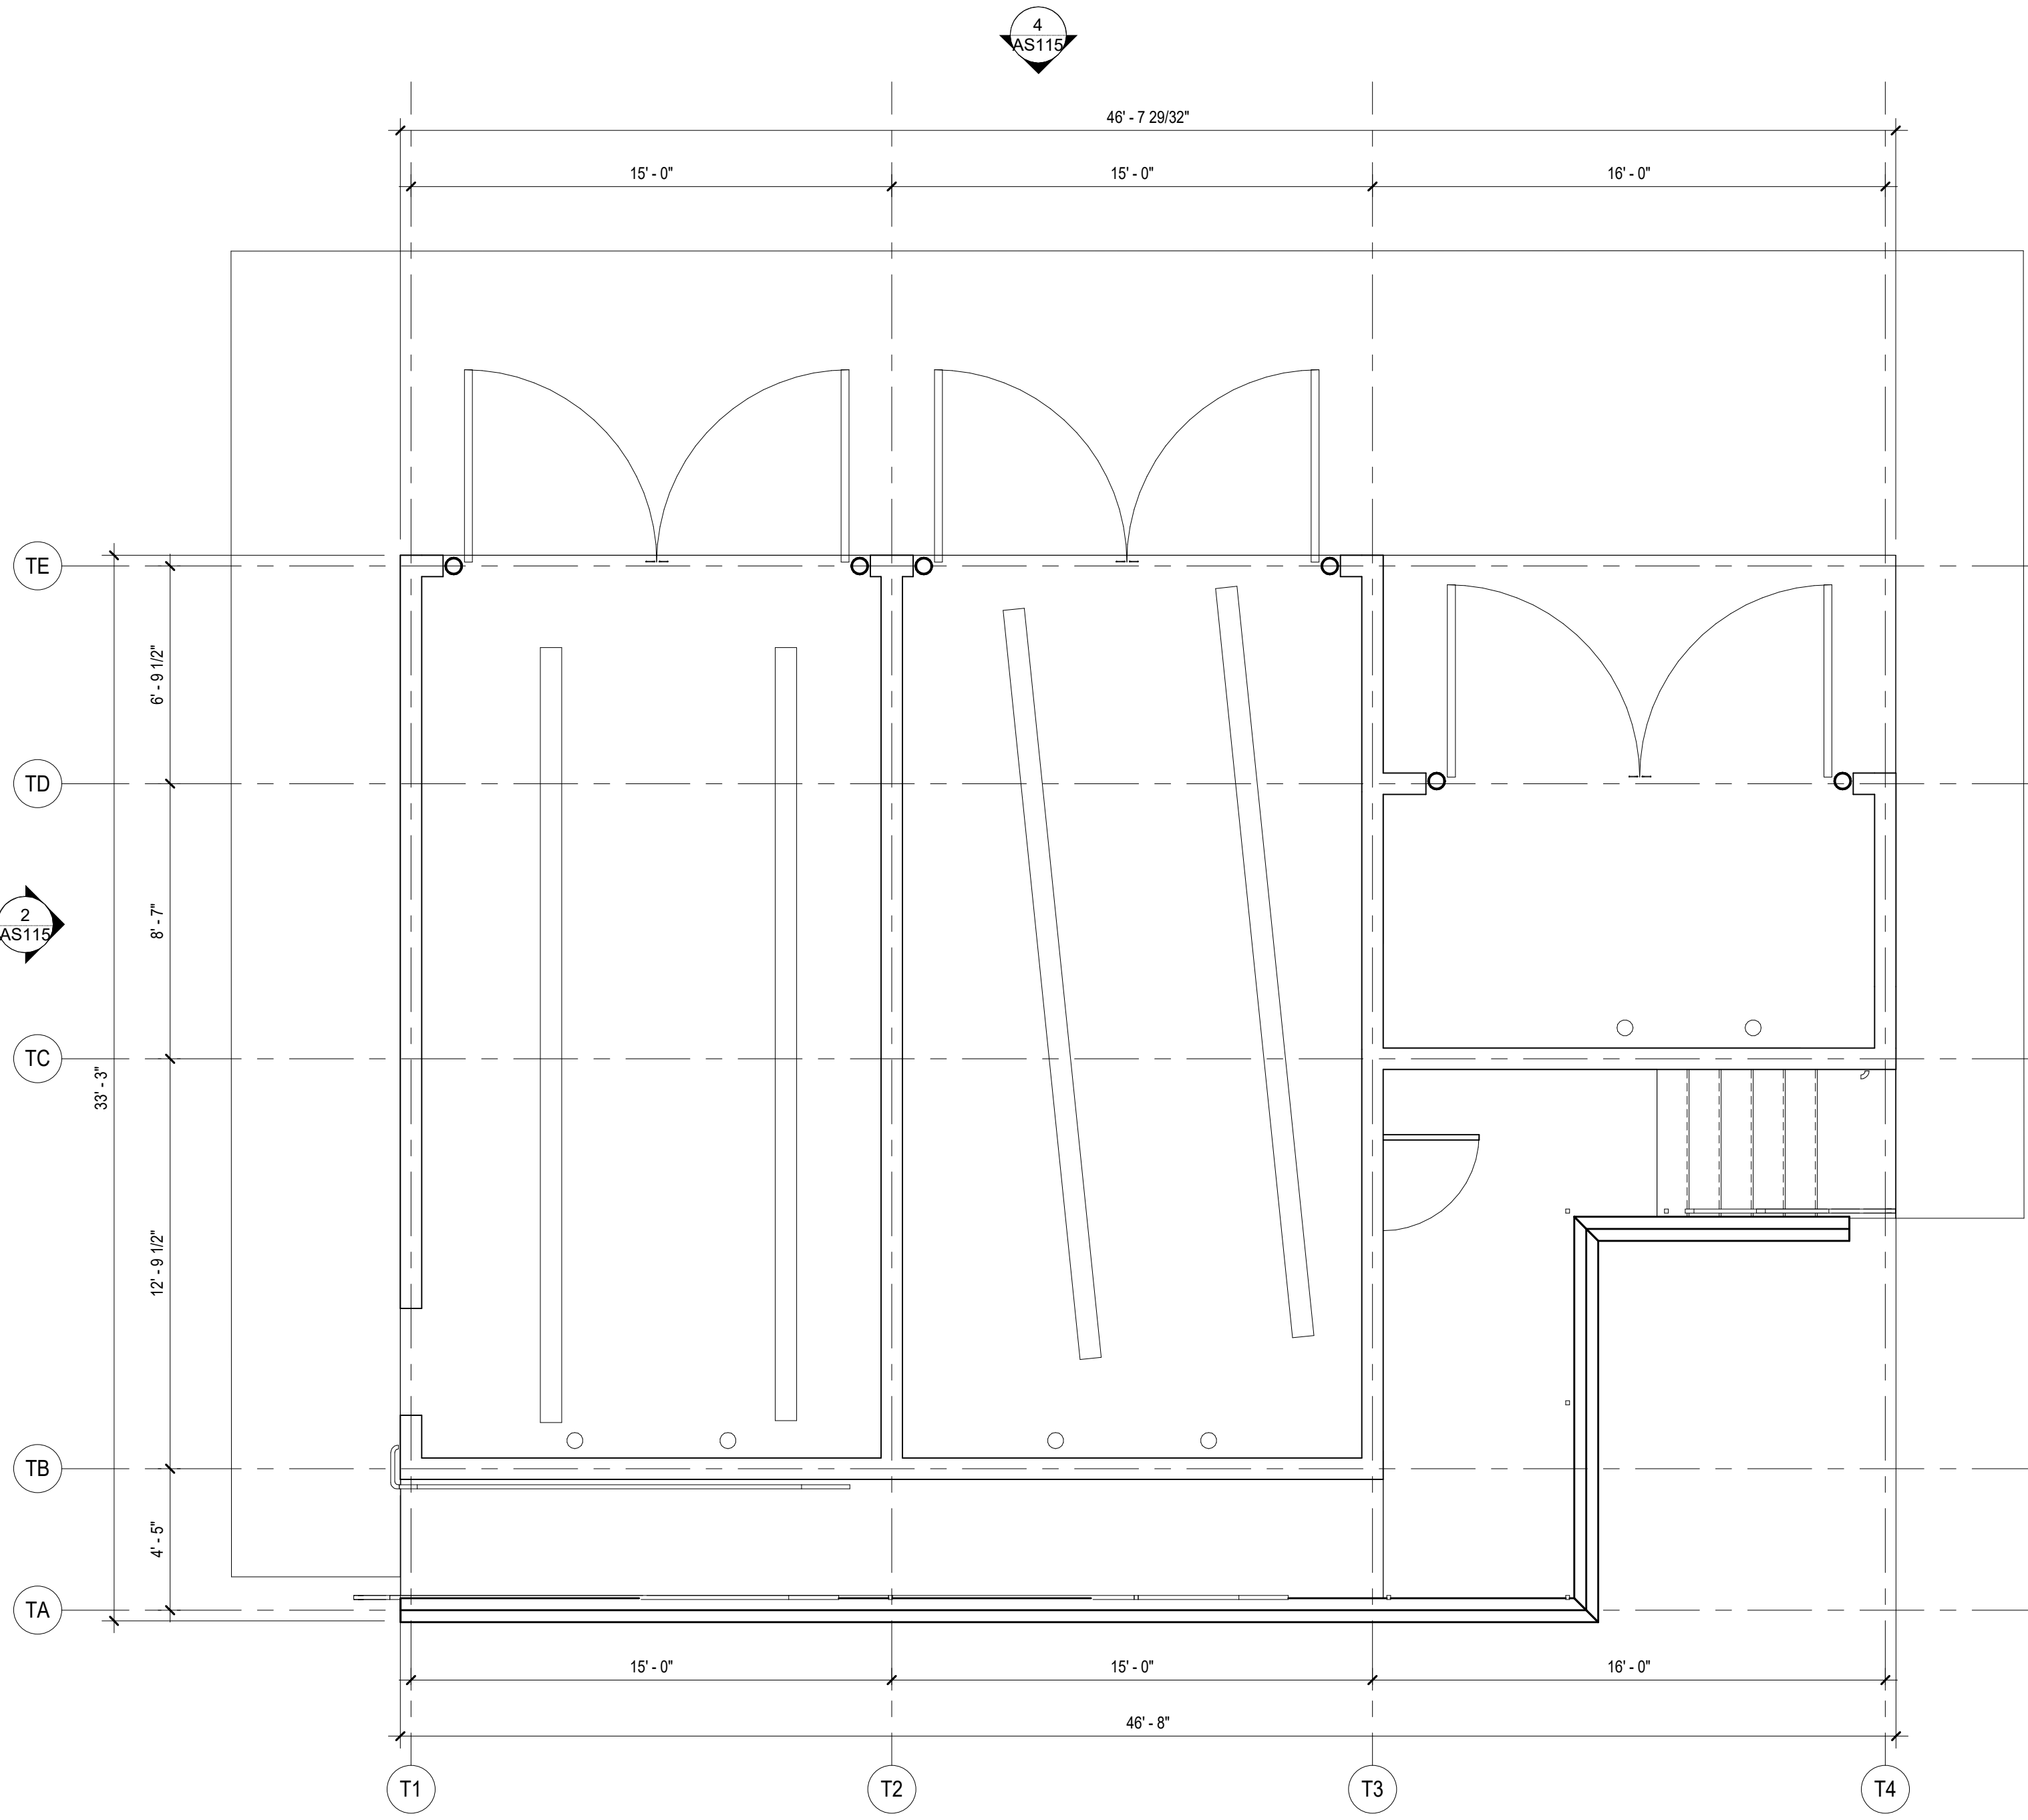


1 TRASH ENCLOSURE - FLOOR PLAN  
 AS115 1/4" = 1'-0"

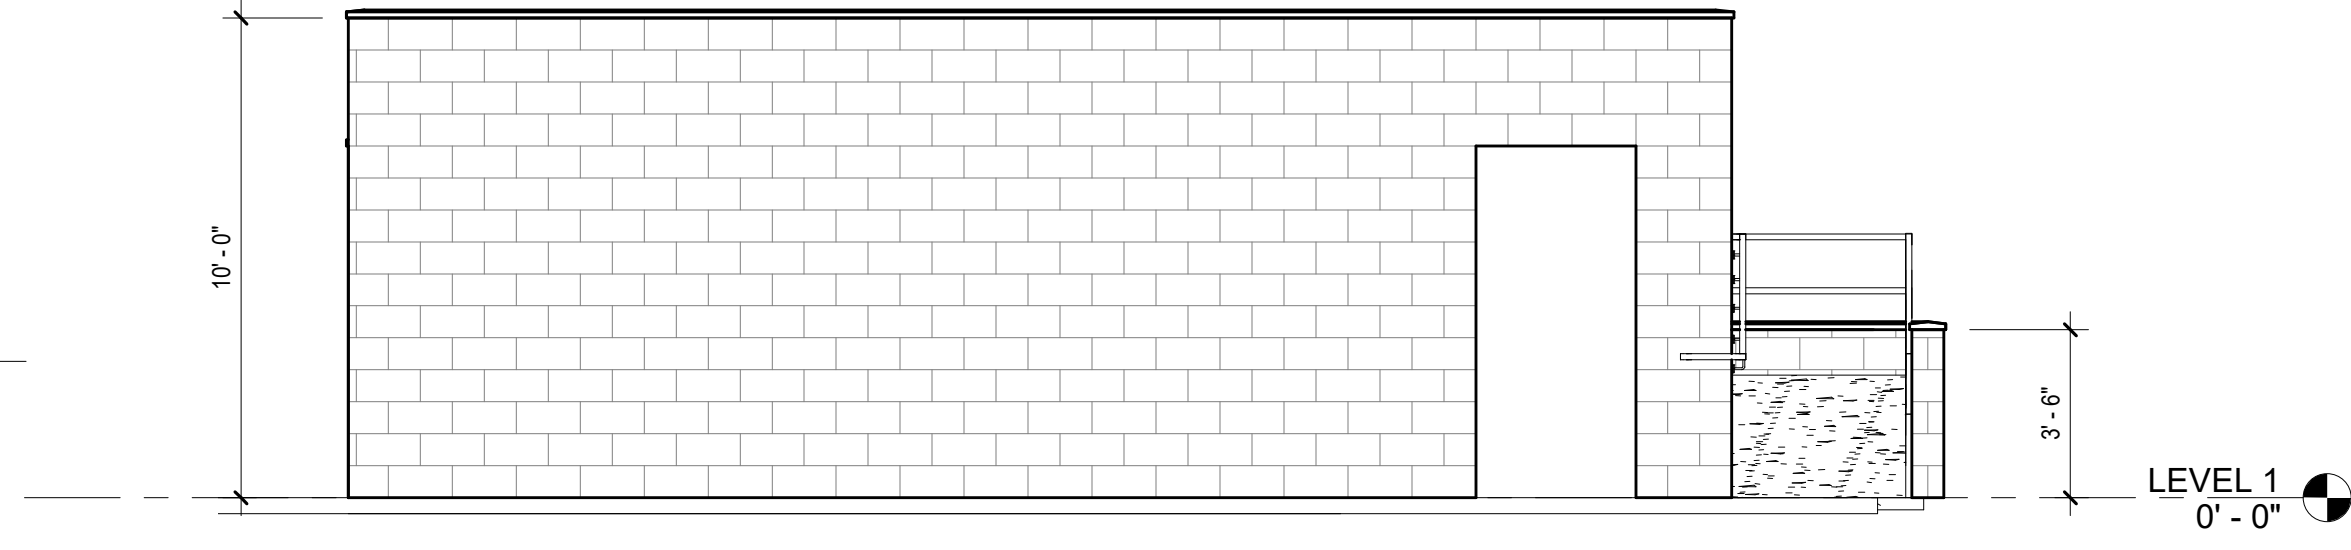


2 TRASH ENCLOSURE - WEST ELEVATION  
 AS115 1/4" = 1'-0"

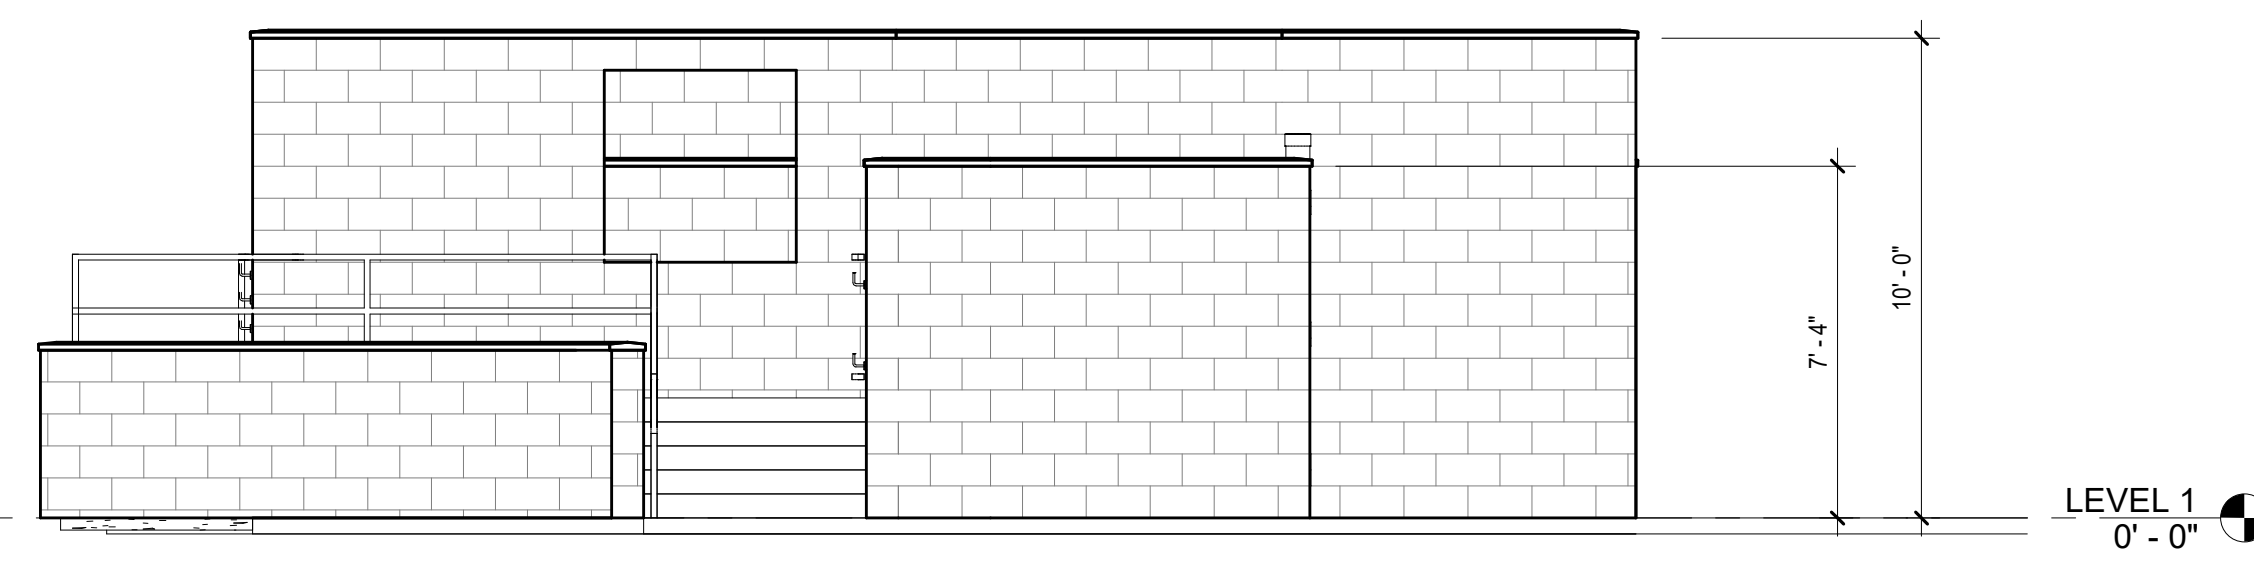

3 TRASH ENCLOSURE - EAST ELEVATION  
 AS115 1/4" = 1'-0"

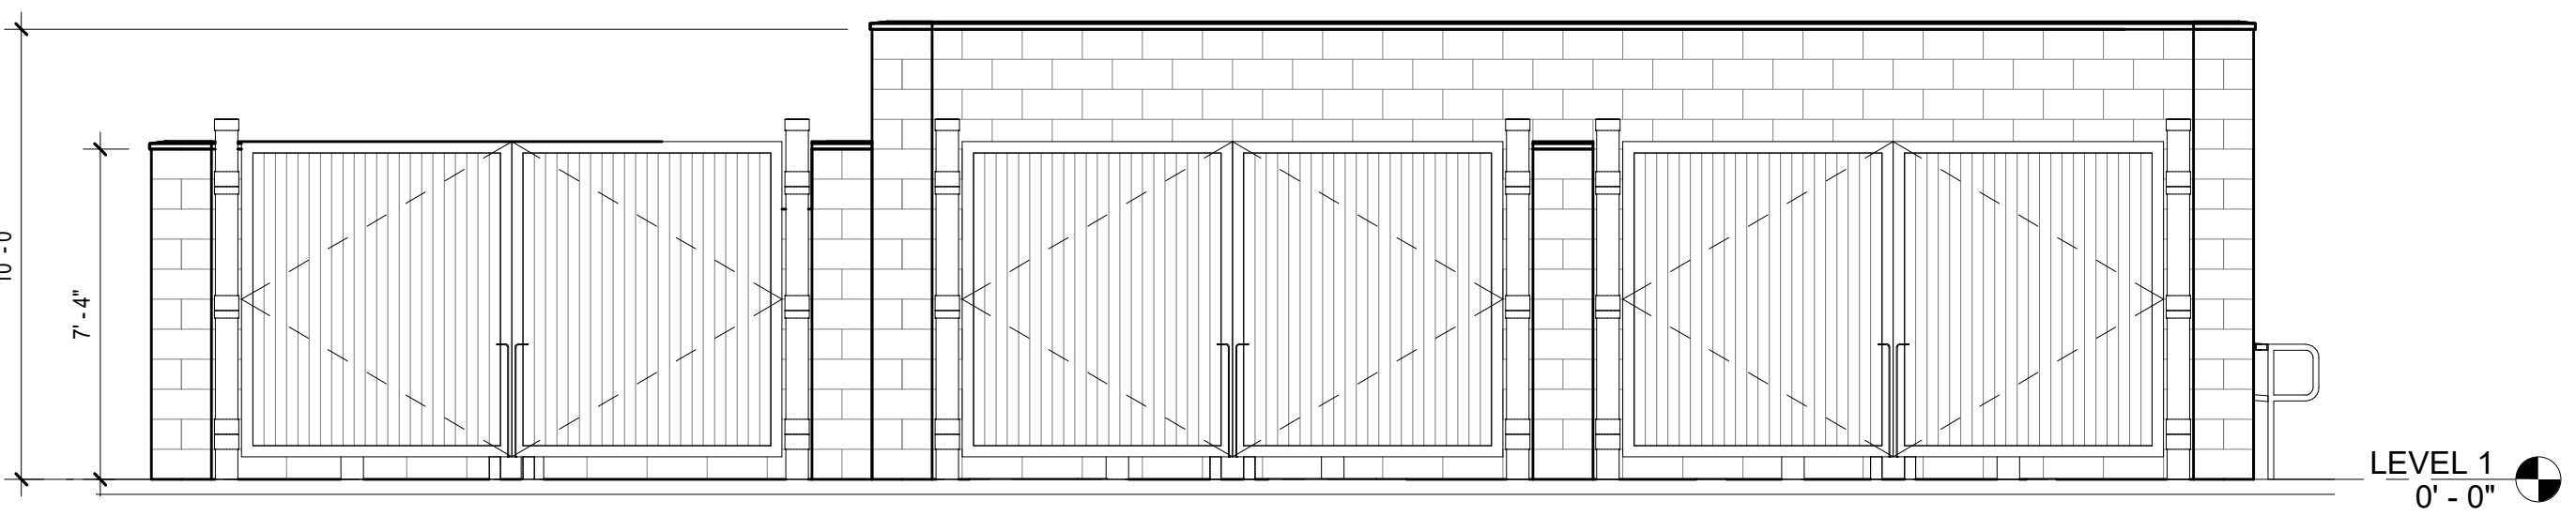


4 TRASH ENCLOSURE - NORTH ELEVATION  
 AS115 1/4" = 1'-0"

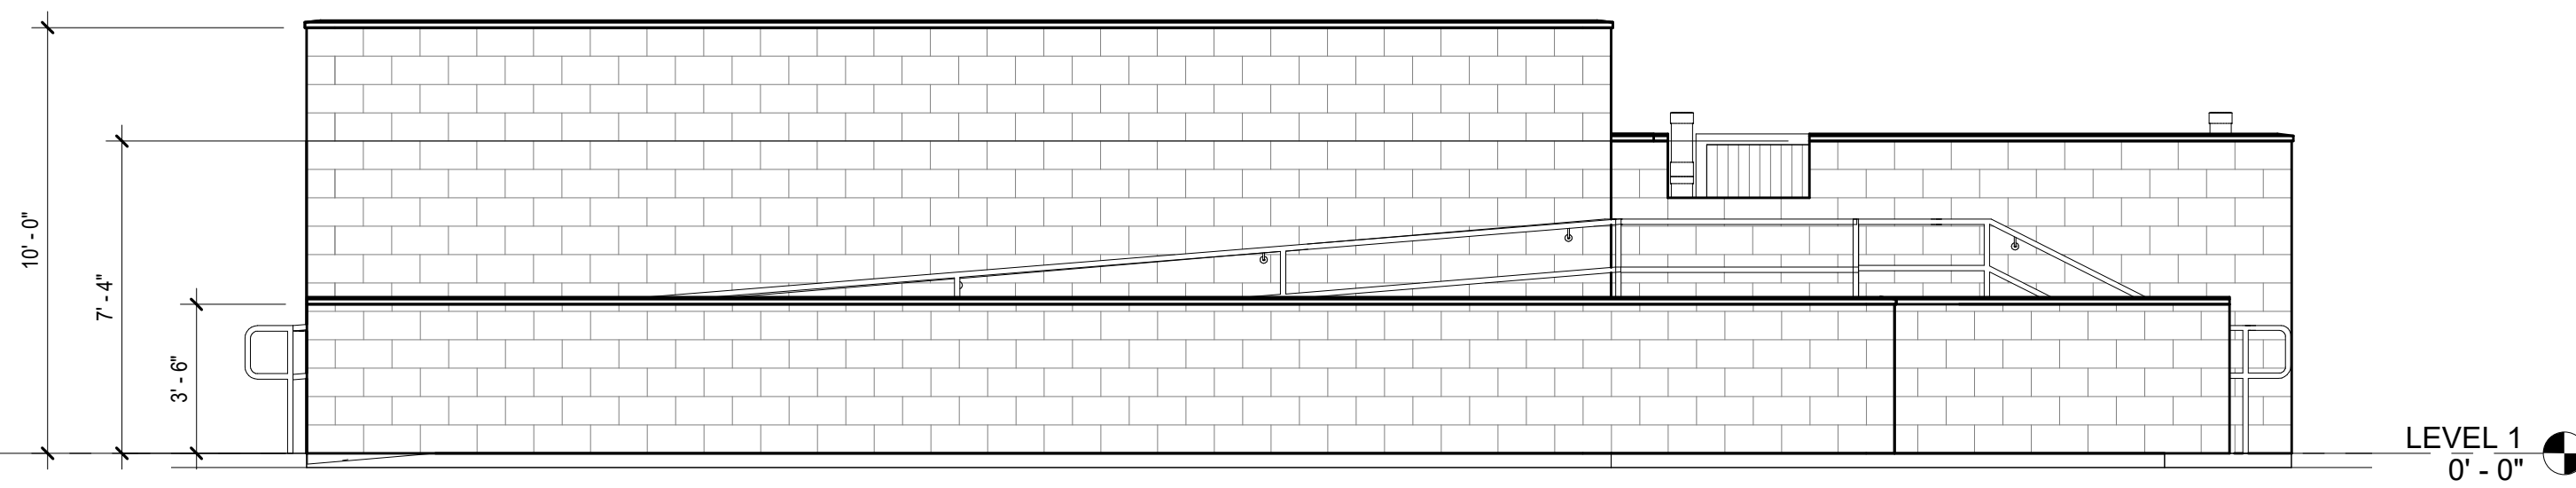

5 TRASH ENCLOSURE - SOUTH ELEVATION  
 AS115 1/4" = 1'-0"

BIM 360://1393-242 Sandy Creek/Sandy Creek NEW CONSTRUCTION SITE STRUCTURES\_R21.rvt  
 3/22/2022 4:13:29 PM

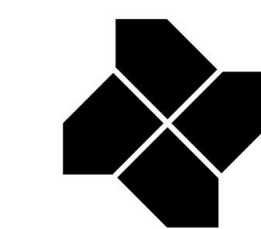

**DOMINIUM**  
 Construction & Architectural Services  
 2905 Northwest Blvd., Suite 150  
 Plymouth, MN 55441  
 www.dominiumapartments.com

CONSULTANT  
 LOGO

SEAL PLACE  
 HOLDER

SANDY CREEK APARTMENTS


Enter address here

10 CAR GARAGE - FLOOR PLAN  
 AND ELEVATIONS


| MARK | ISSUE | DATE |
|------|-------|------|
|      |       |      |
|      |       |      |
ISSUE TYPE  
 DRAWN BY Author  
 CHECKED BY Checker  
 CHECKED BY Checker  
 JOB NUMBER 19-0696-A002


AS117

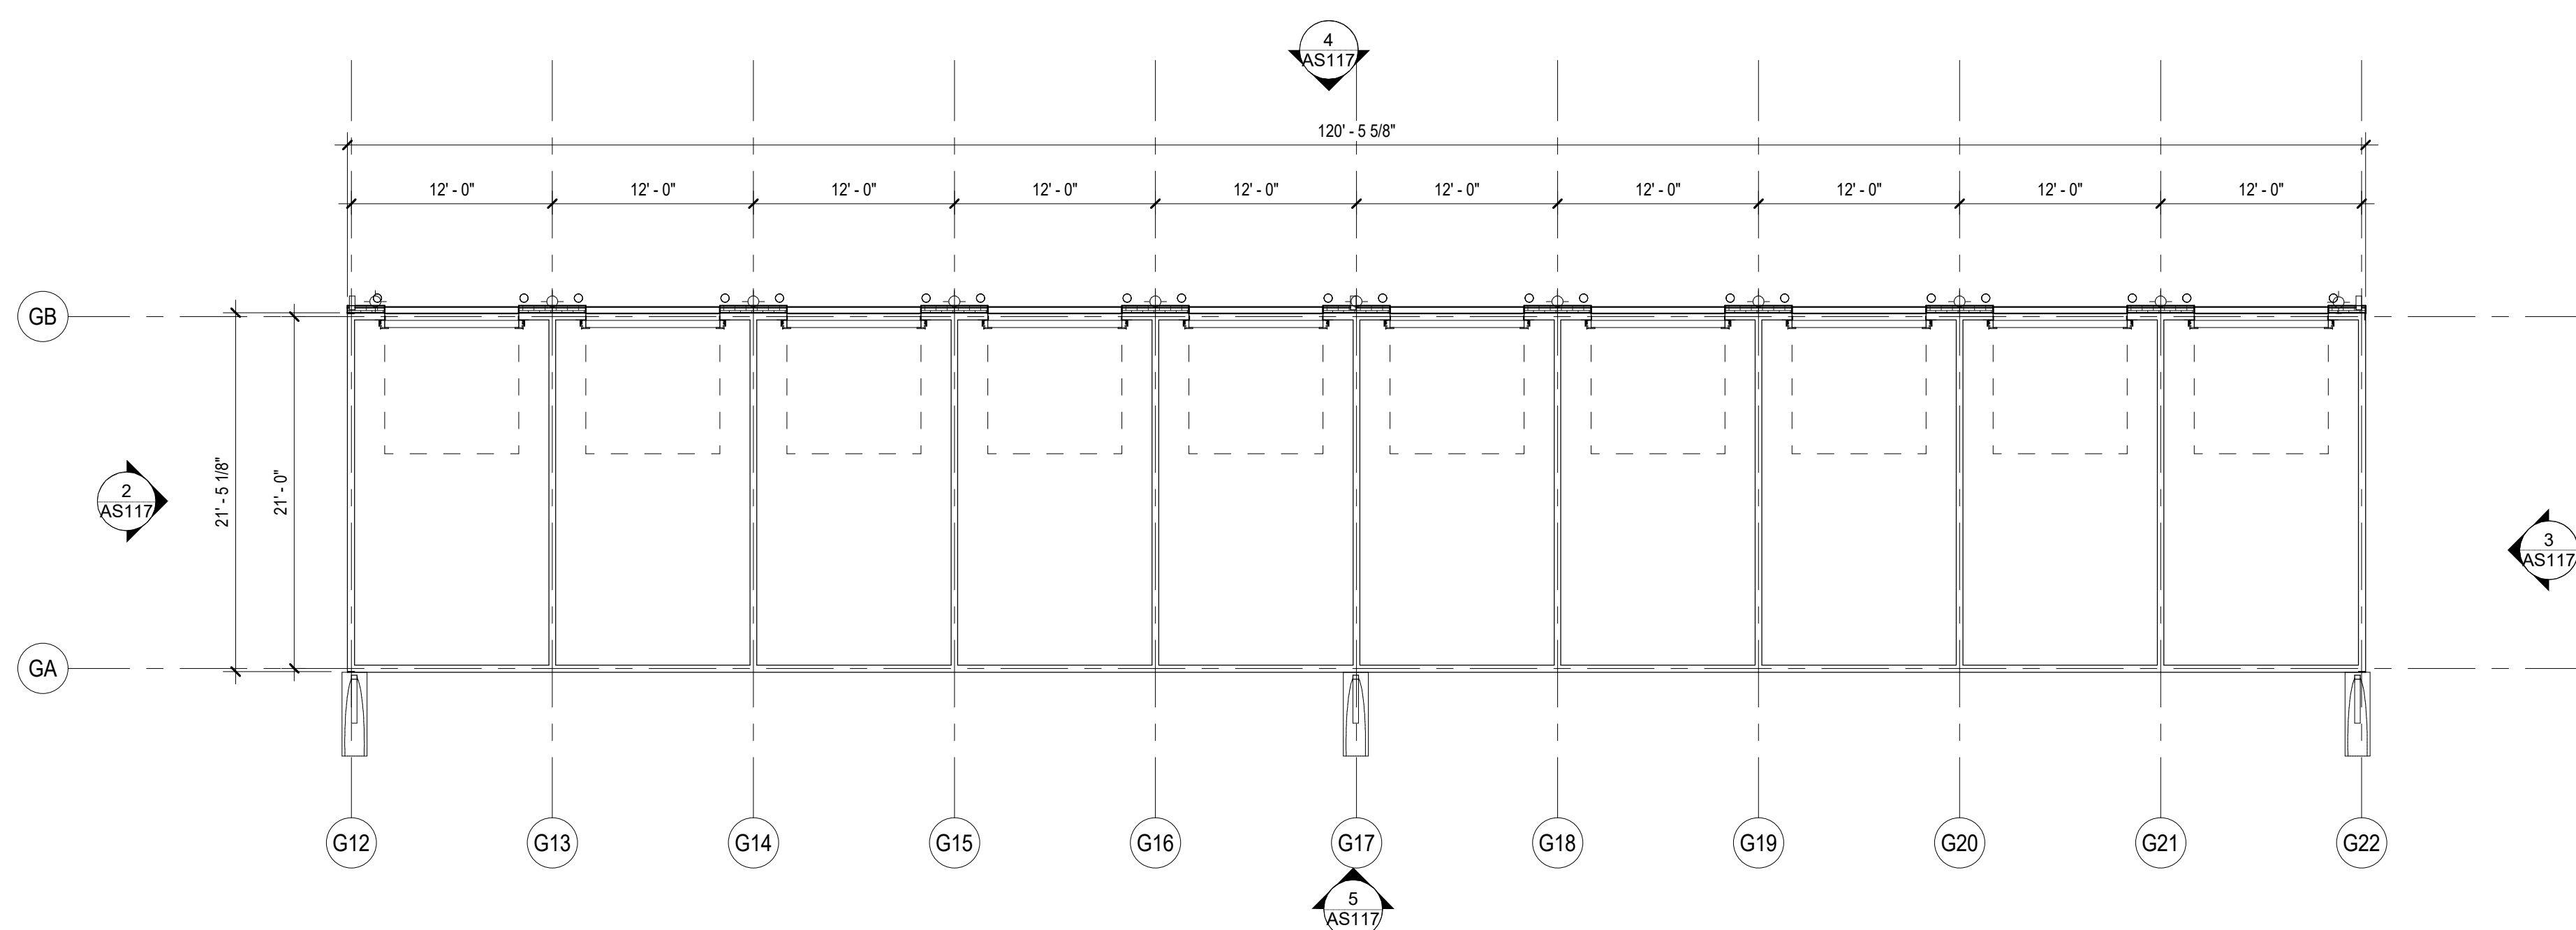


1 10 CAR GARAGE - FLOOR PLAN  
 1/8" = 1'-0"

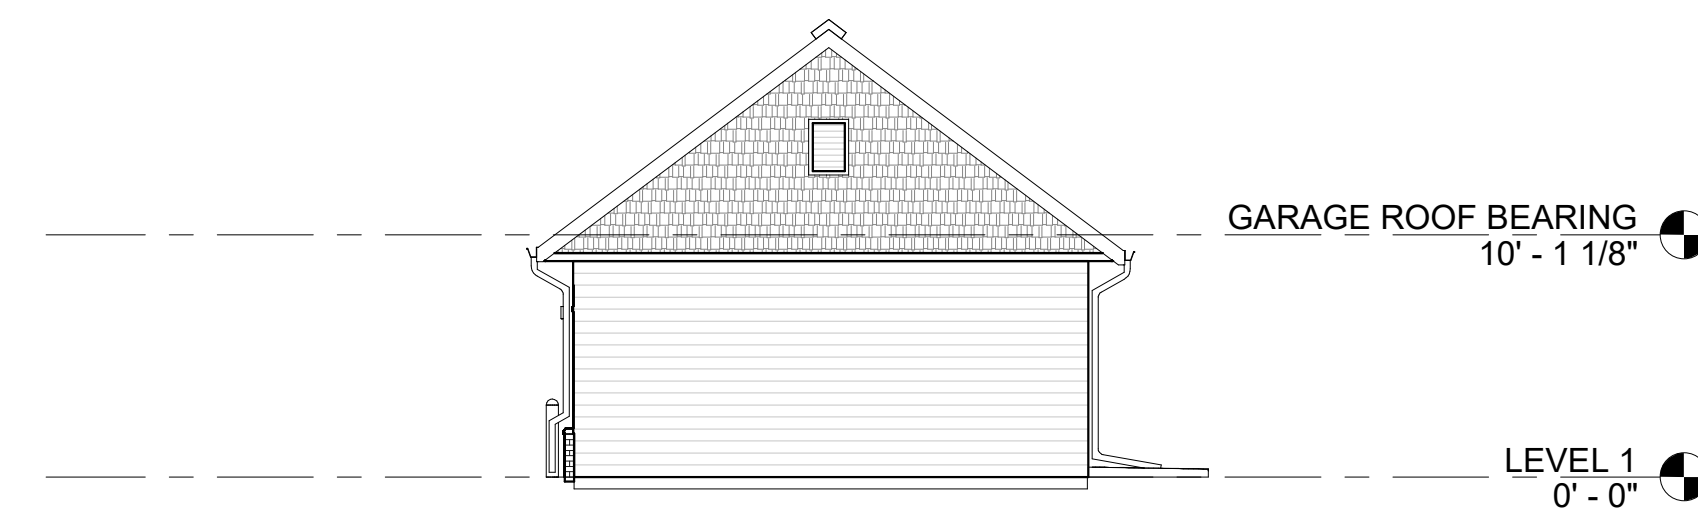


2 10 CAR GARAGE - WEST ELEVATION  
 1/8" = 1'-0"

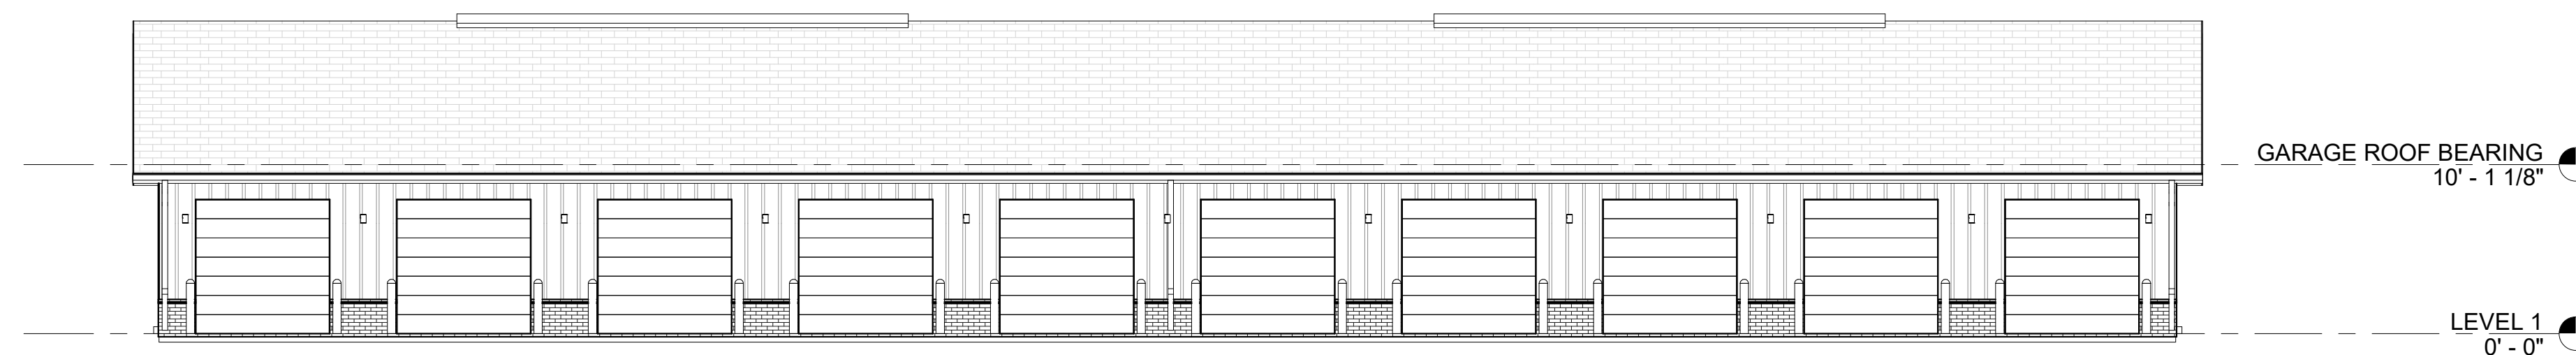

4 10 CAR GARAGE - NORTH ELEVATION  
 1/8" = 1'-0"

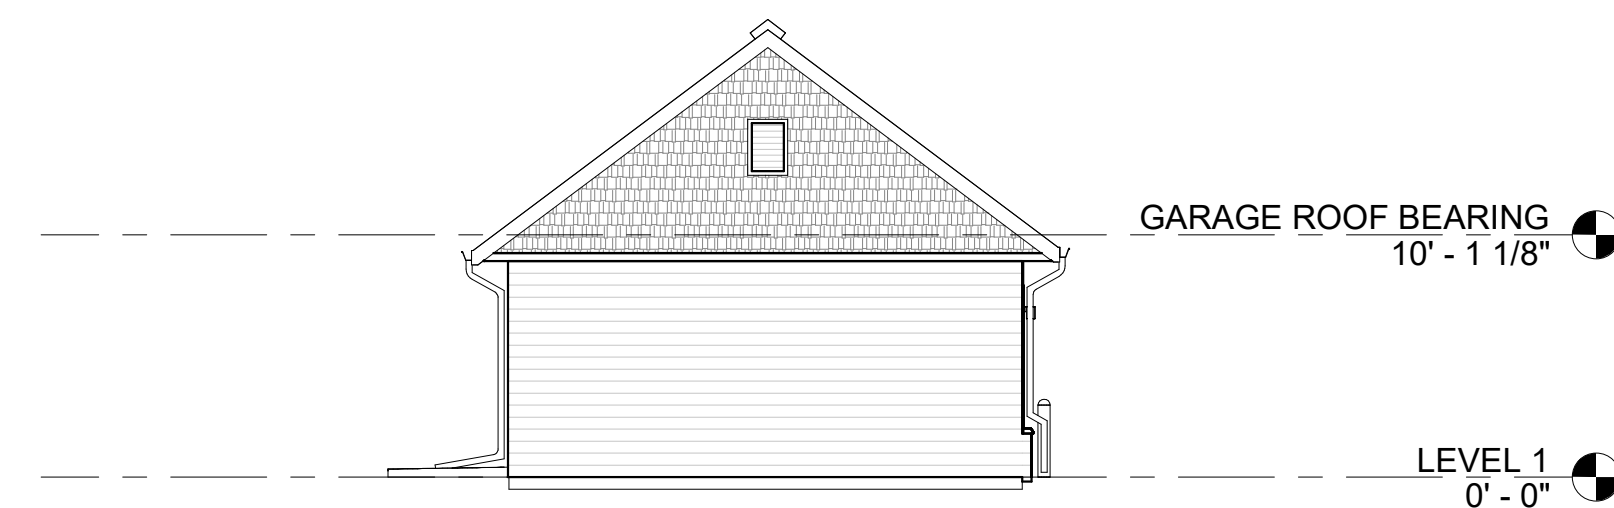


3 10 CAR GARAGE - EAST ELEVATION  
 1/8" = 1'-0"

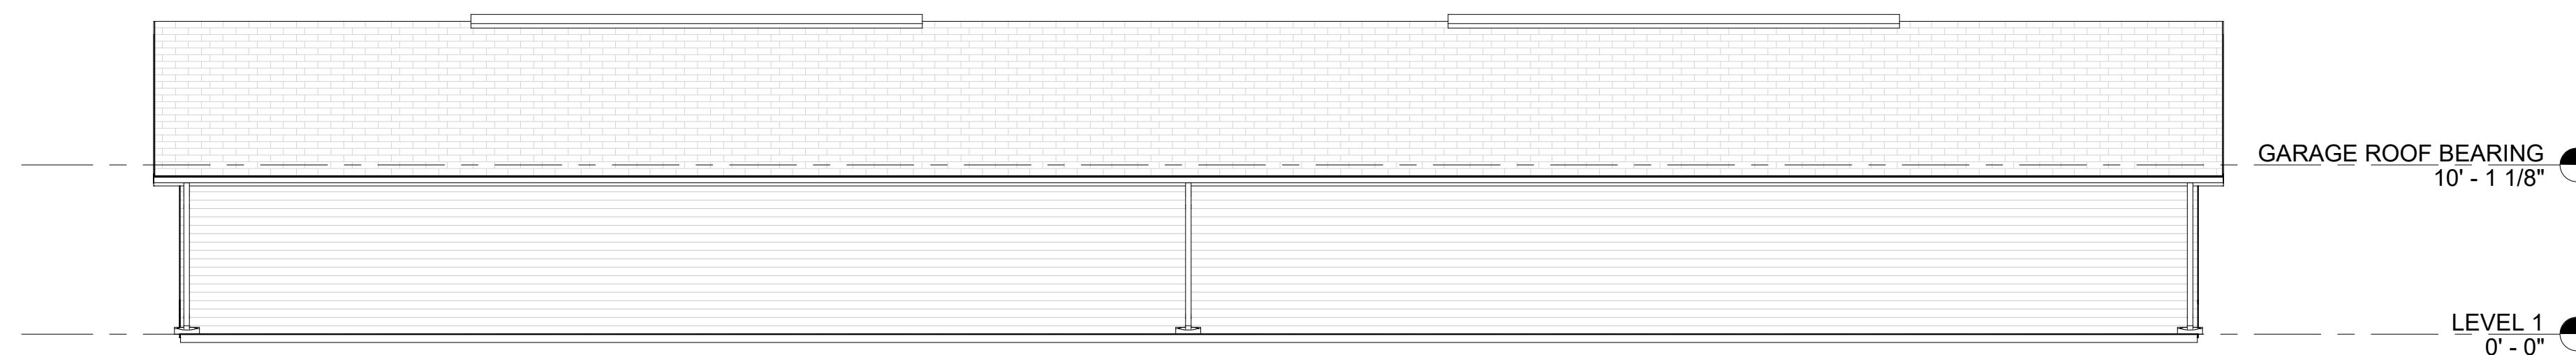

5 10 CAR GARAGE - SOUTH ELEVATION  
 1/8" = 1'-0"

BIM 360://1393+242 Sandy Creek/SANDY CREEK NEW CONSTRUCTION SITE STRUCTURES R21.M 3/22/2022 4:13:29 PM

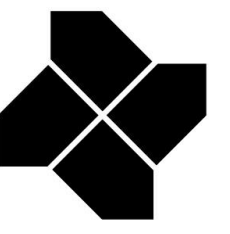

**DOMINIUM**  
 Construction & Architectural Services  
 2905 Northwest Blvd., Suite 150  
 Plymouth, MN 55441  
 www.dominiumapartments.com

CONSULTANT  
 LOGO

SEAL PLACE  
 HOLDER

SANDY CREEK APARTMENTS


Enter address here

9 CAR GARAGE AND 1 ACC STALL -  
 FLOOR PLANS AND ELEVATIONS


| MARK | ISSUE | DATE |
|------|-------|------|
|      |       |      |
|      |       |      |
ISSUE TYPE  
 DRAWN BY Author  
 CHECKED BY Checker  
 CHECKED BY Checker  
 JOB NUMBER 19-0696-A002


**AS118**

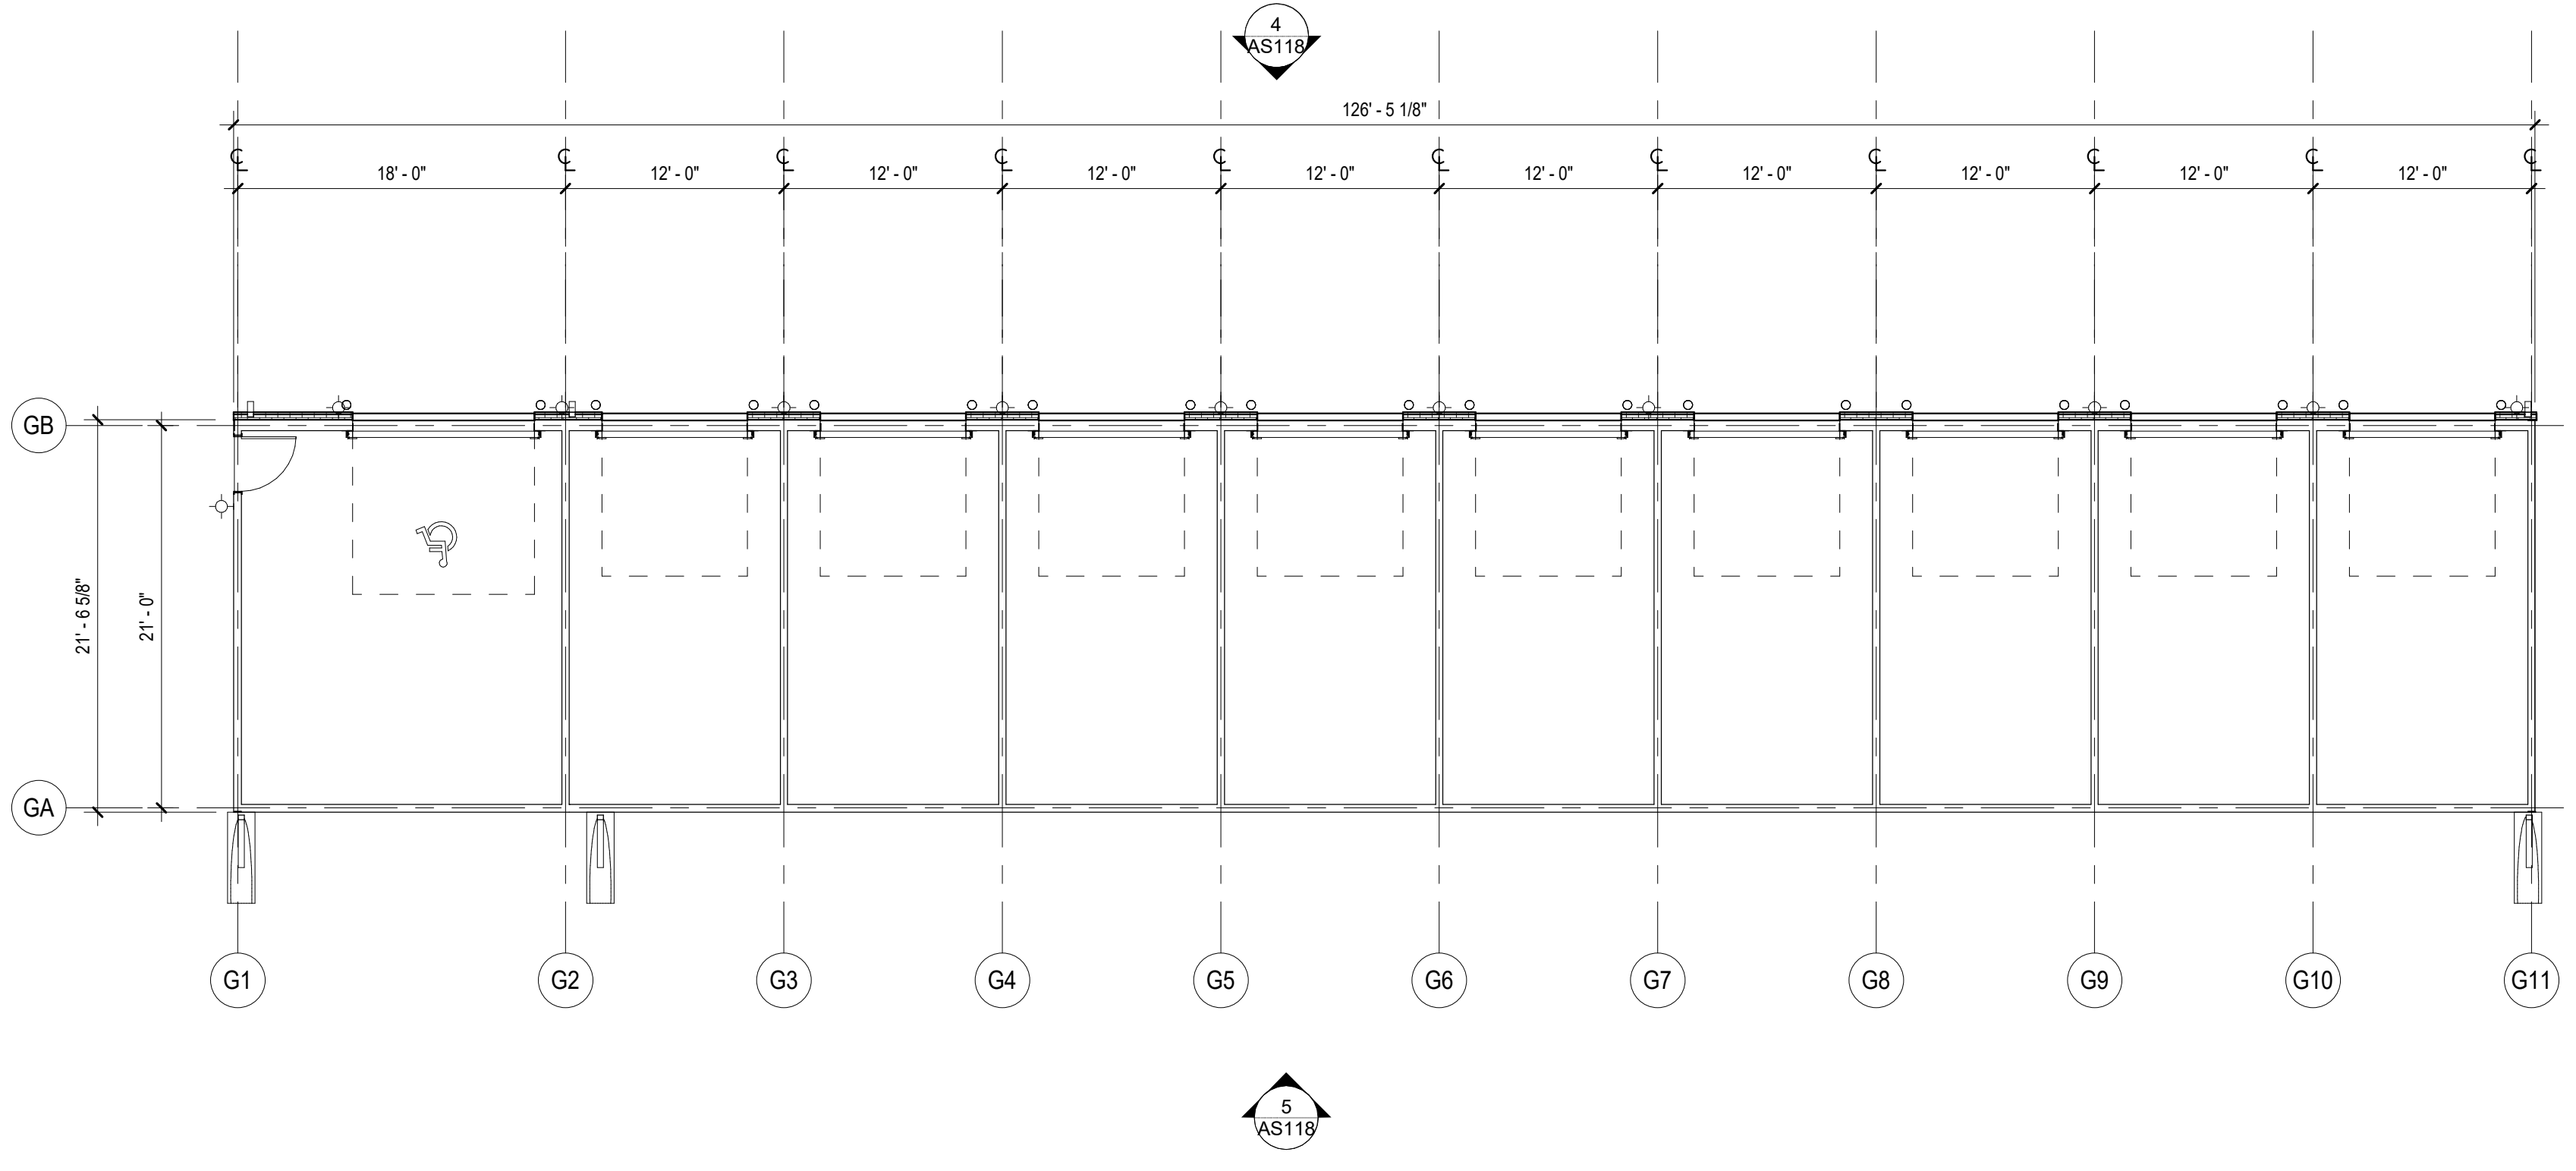


1 9 CAR GARAGE AND 1 ACC STALL - FLOOR PLAN  
 AS118 1/8" = 1'-0"

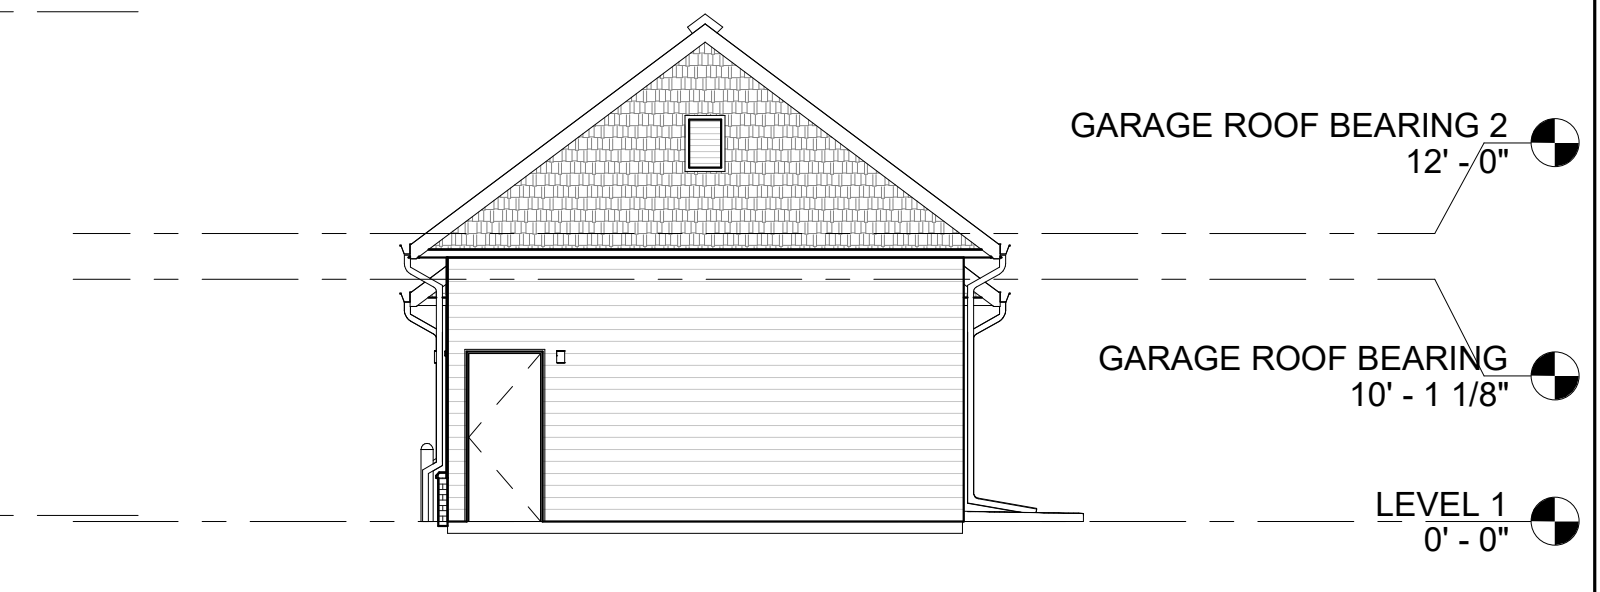


2 9 CAR GARAGE AND 1 ACC STALL - WEST ELEVATION  
 AS118 1/8" = 1'-0"

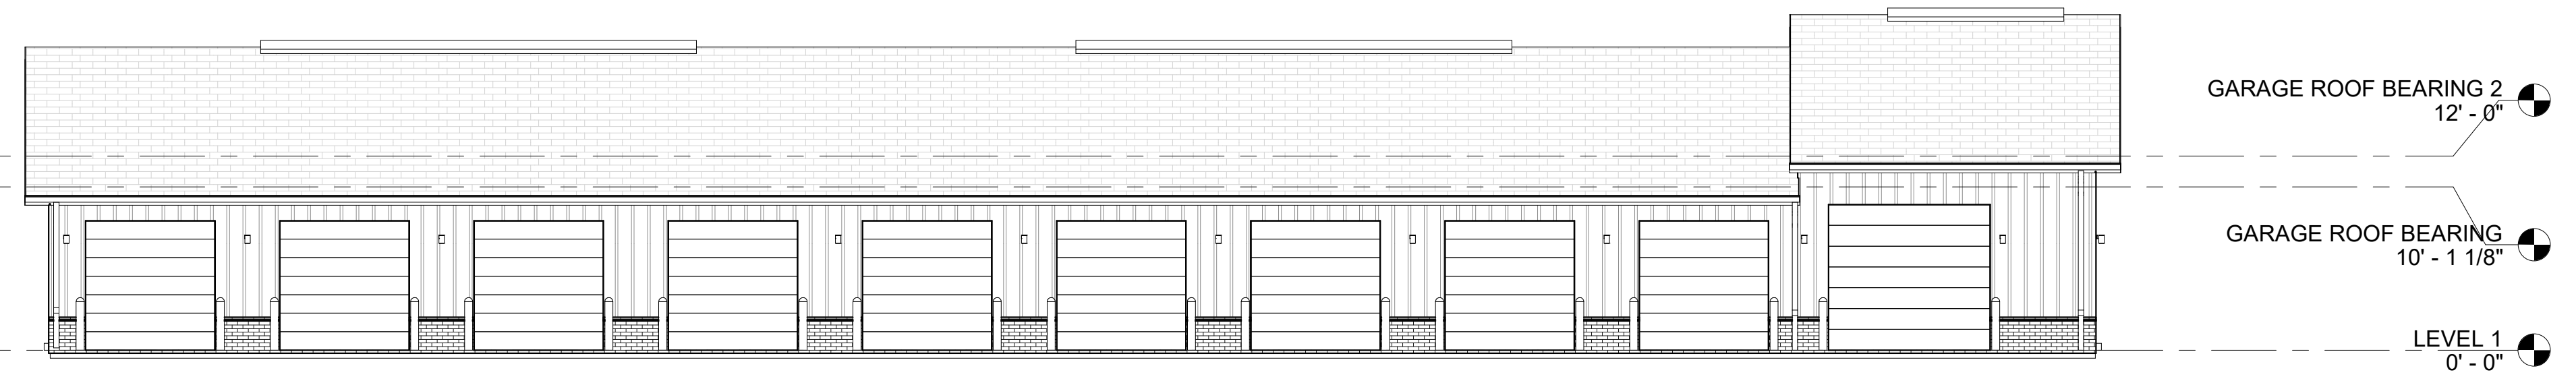

4 9 CAR GARAGE AND 1 ACC STALL - NORTH ELEVATION  
 AS118 1/8" = 1'-0"

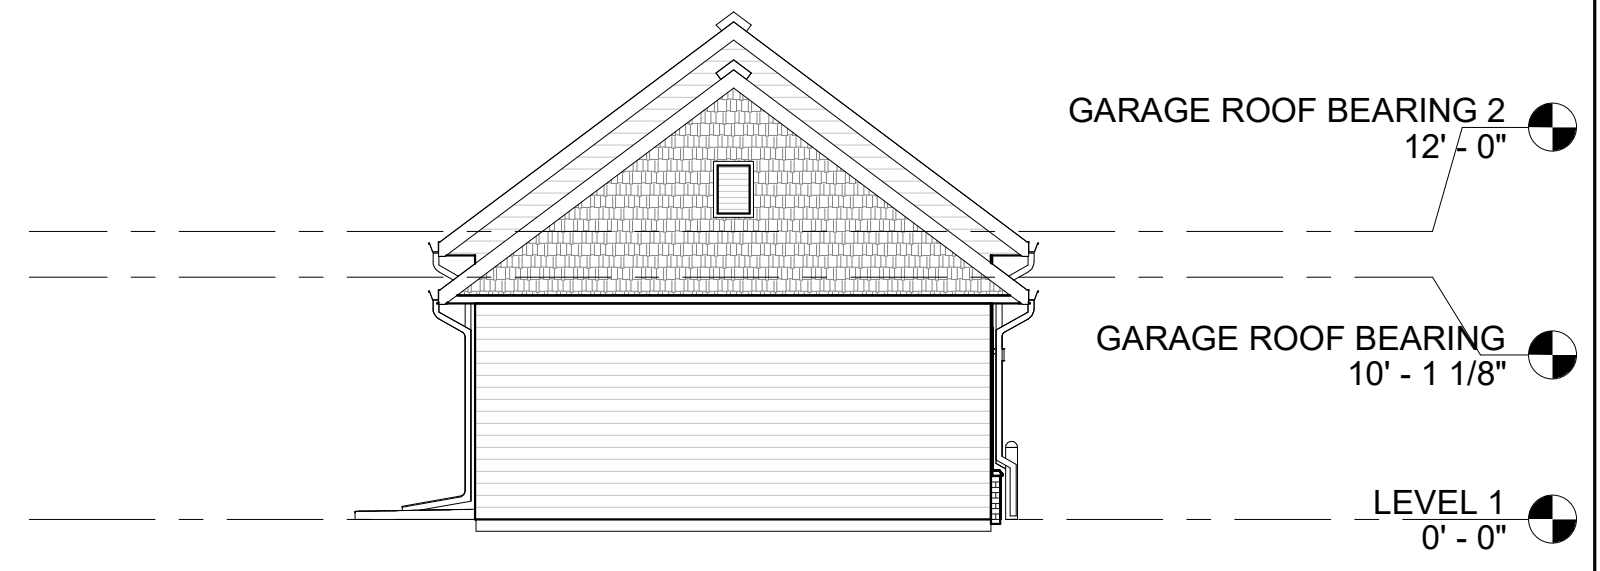

3 9 CAR GARAGE AND 1 ACC STALL - EAST ELEVATION  
 AS118 1/8" = 1'-0"

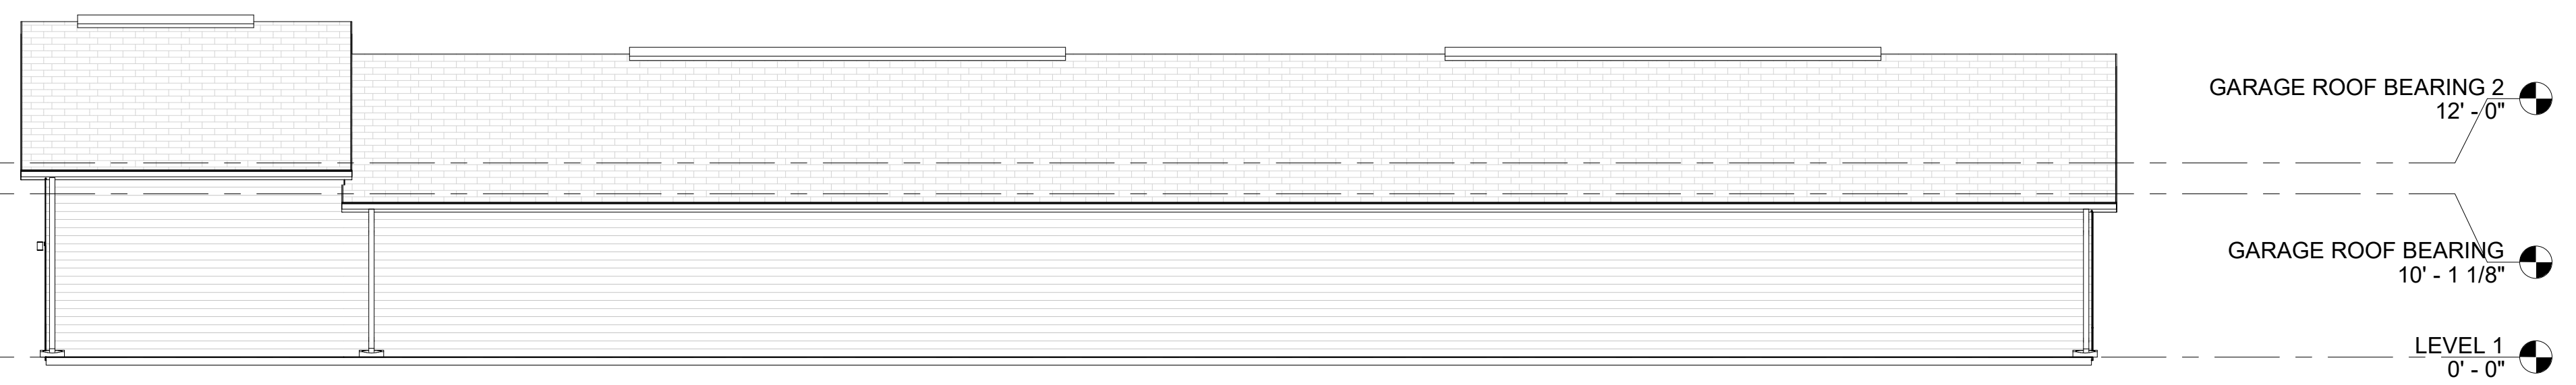


5 9 CAR GARAGE AND 1 ACC STALL - SOUTH ELEVATION  
 AS118 1/8" = 1'-0"

BIM 360://1393-242 Sandy Creek/Sandy Creek NEW CONSTRUCTION SITE STRUCTURES\_R21.rvt  
 3/22/2022 4:13:30 PM



3/22/2022 4:13:11 PM BIM 360://1393+242 Sandy Creek/Sandy Creek New Construction\_Site Structures\_R21.rvt

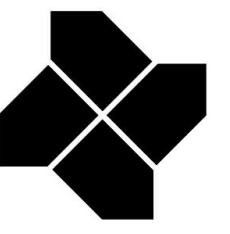

**DOMINIUM**  
 Construction & Architectural Services  
 2905 Northwest Blvd., Suite 150  
 Plymouth, MN 55441  
 www.dominiumpartments.com

CONSULTANT  
 LOGO

SEAL PLACE  
 HOLDER

SANDY CREEK APARTMENTS

Enter address here


| MARK | ISSUE | DATE |
|------|-------|------|
|      |       |      |
|      |       |      |
| ISSUE TYPE | Author |
|------------|--------|
| DRAWN BY   |        |
| CHECKED BY |        |
| CHECKED BY |        |
| JOB NUMBER |        |

UNIT BUILDING (TYPE 1) - FLOOR  
 PLANS

**A110**

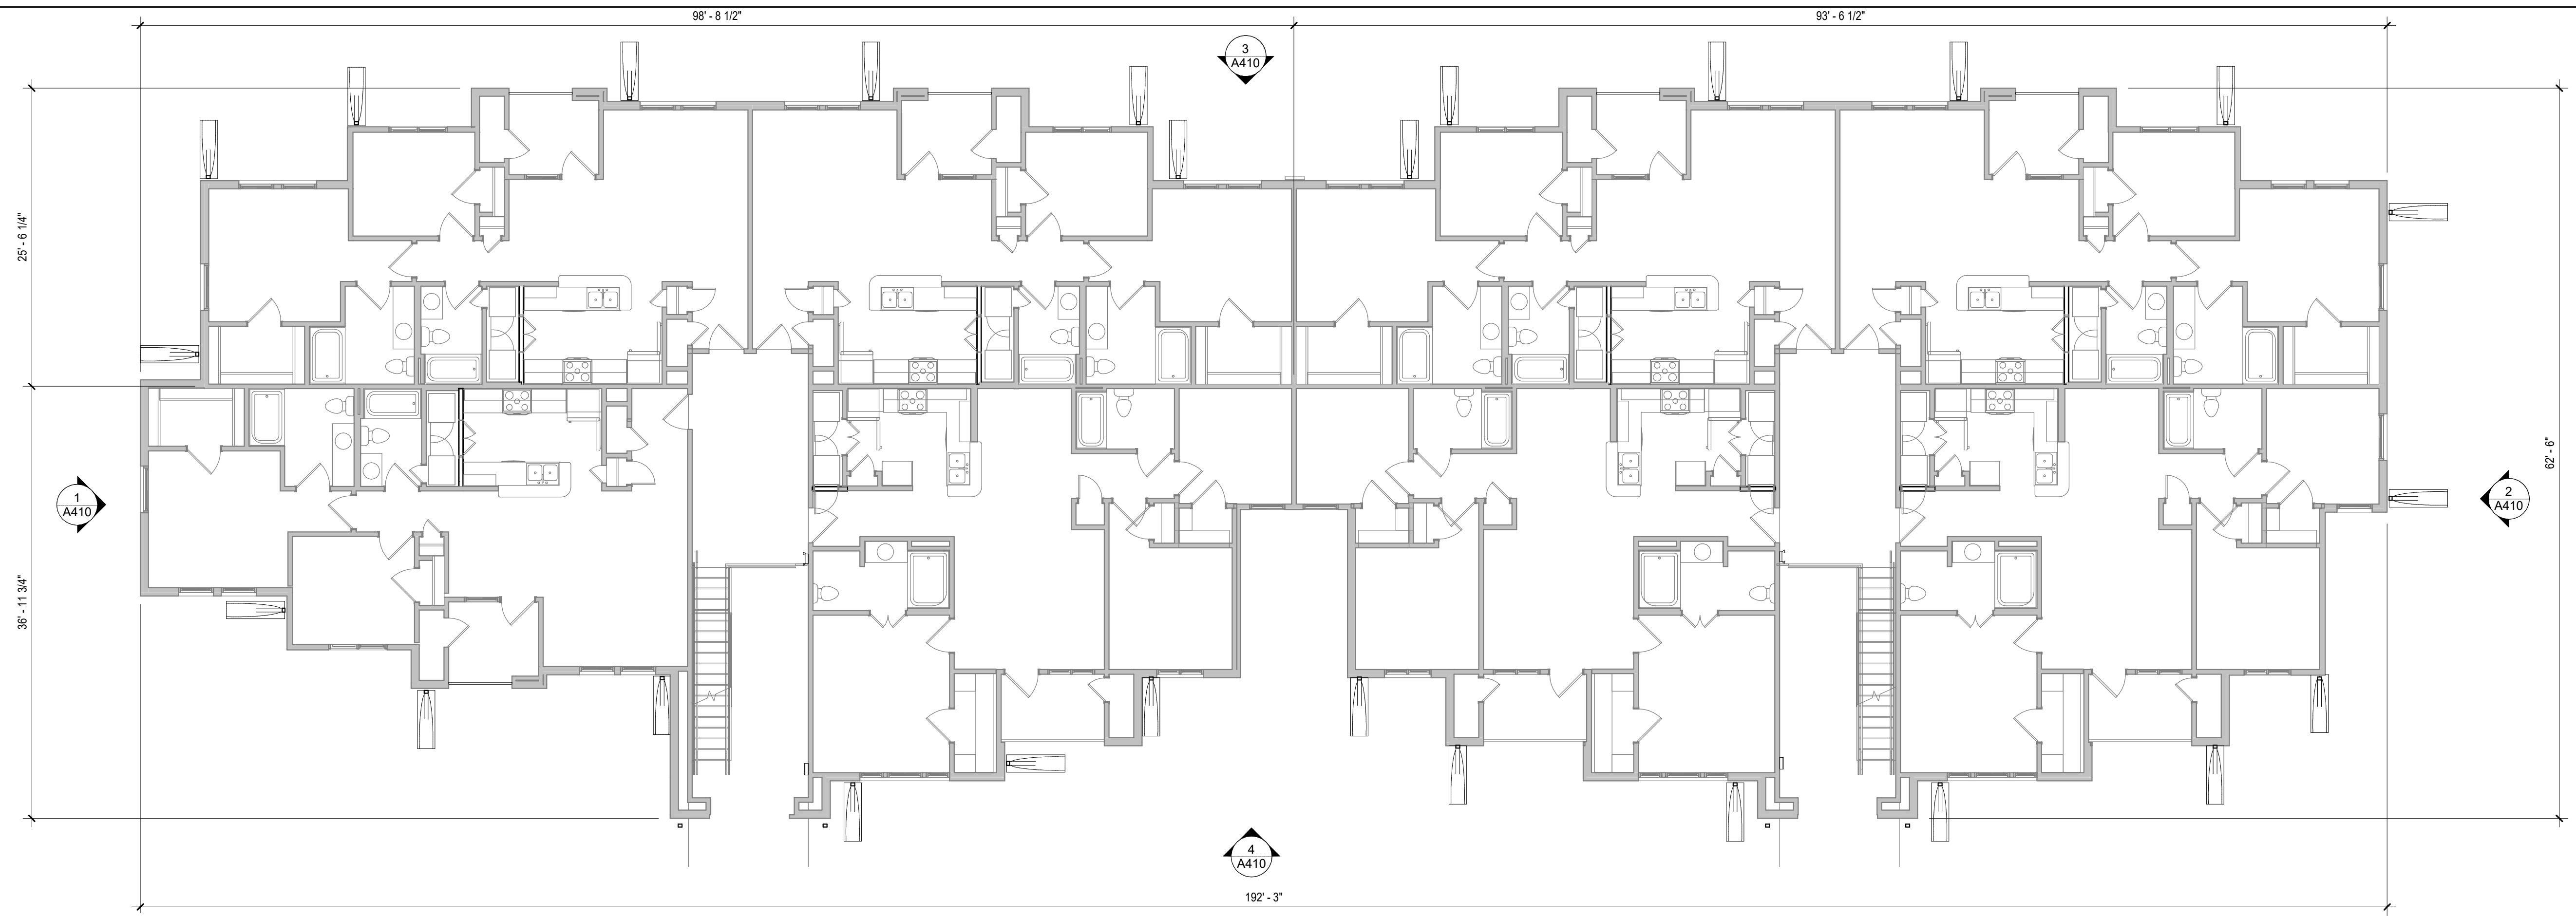



**1**  
 A110  
 UNIT BUILDING (TYPE 1) - FIRST FLOOR PLAN  
 1/8" = 1'-0"

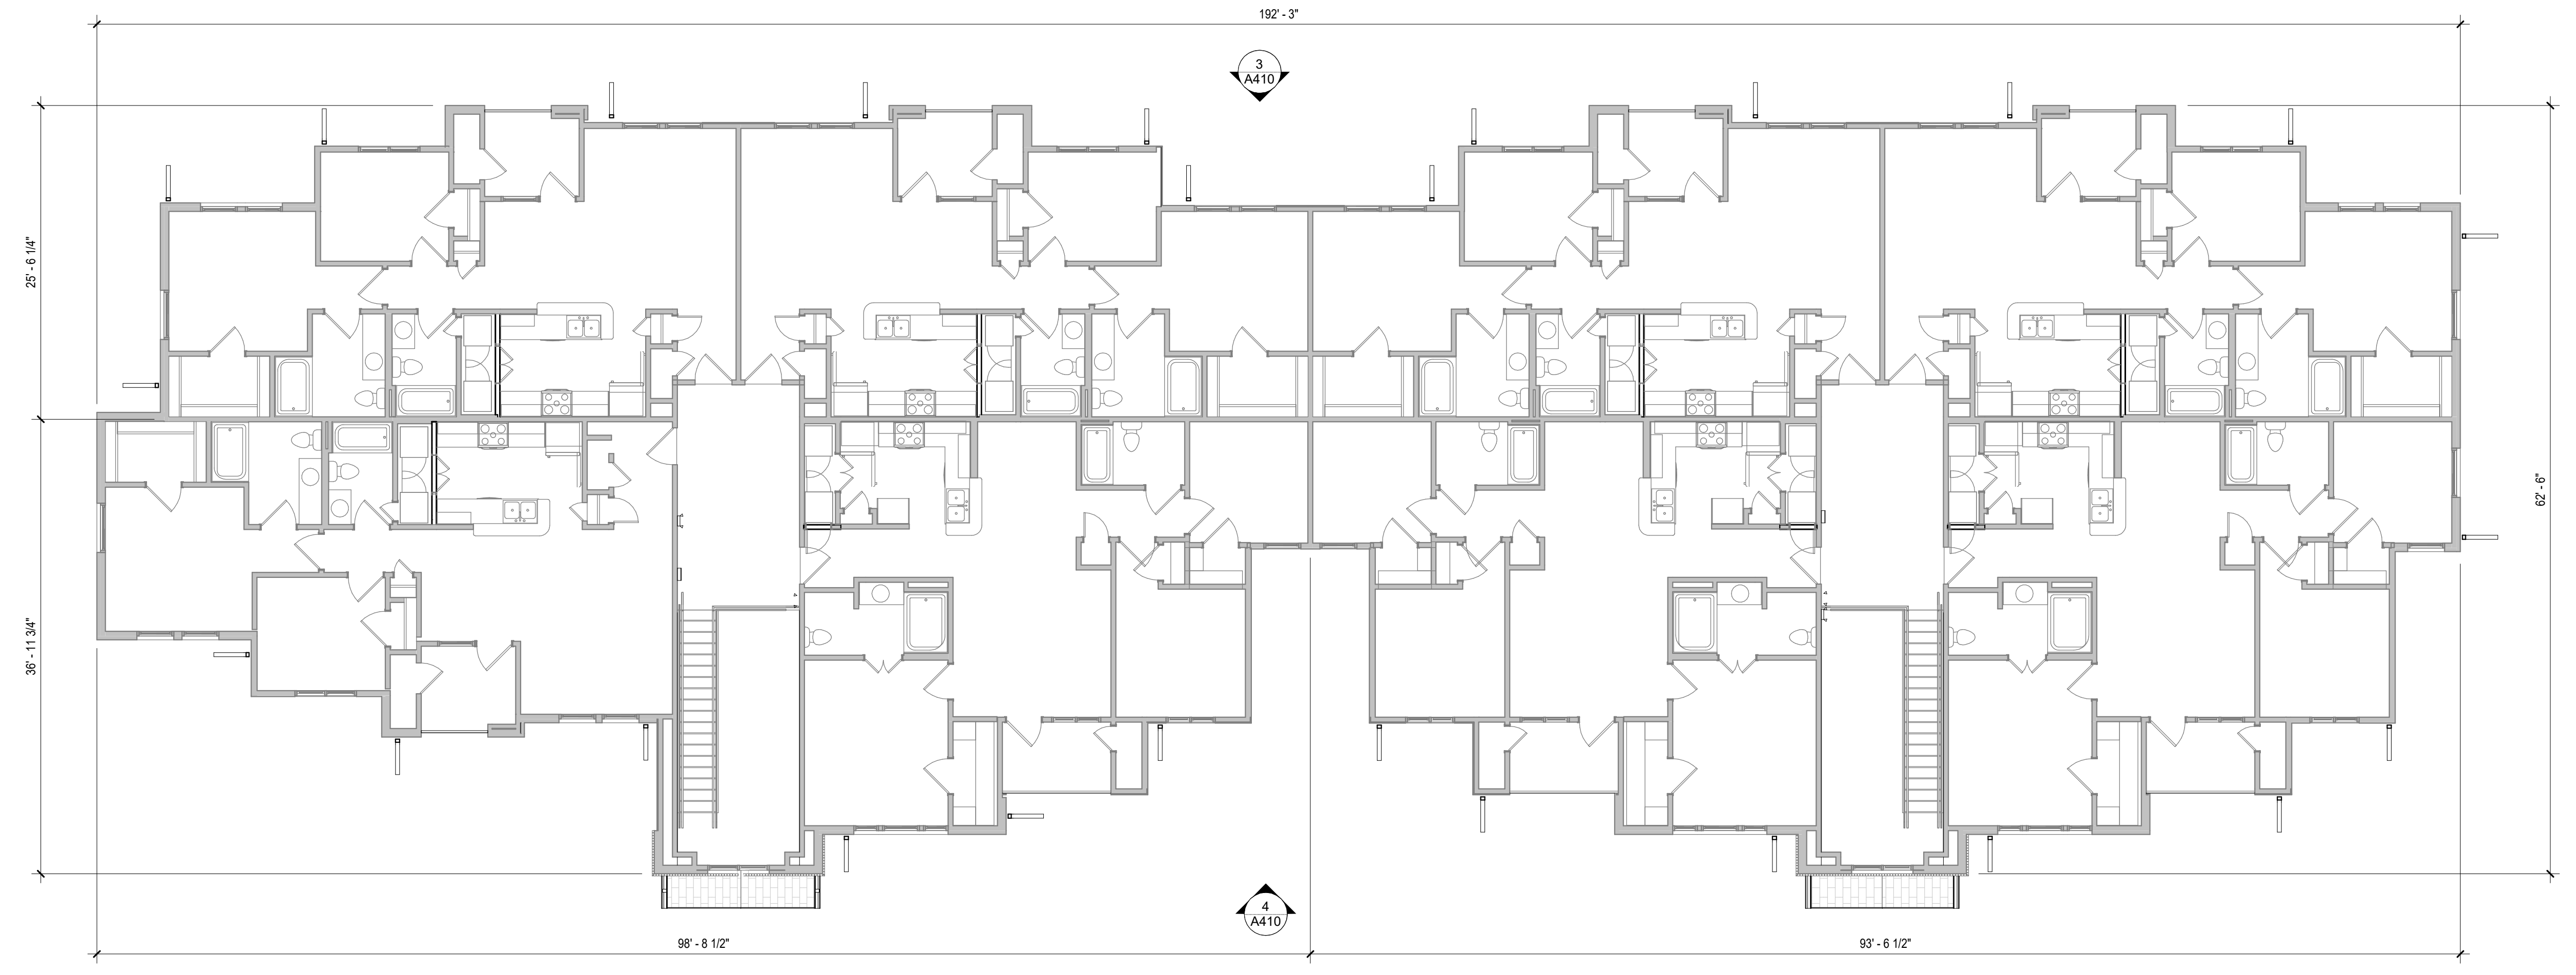

**2**  
 A110  
 UNIT BUILDING (TYPE 1) - SECOND FLOOR PLAN  
 1/8" = 1'-0"

1 UNIT BUILDING (TYPE 2) - FIRST FLOOR PLAN

1/8" = 1'-0"

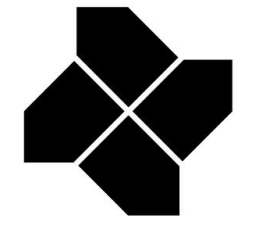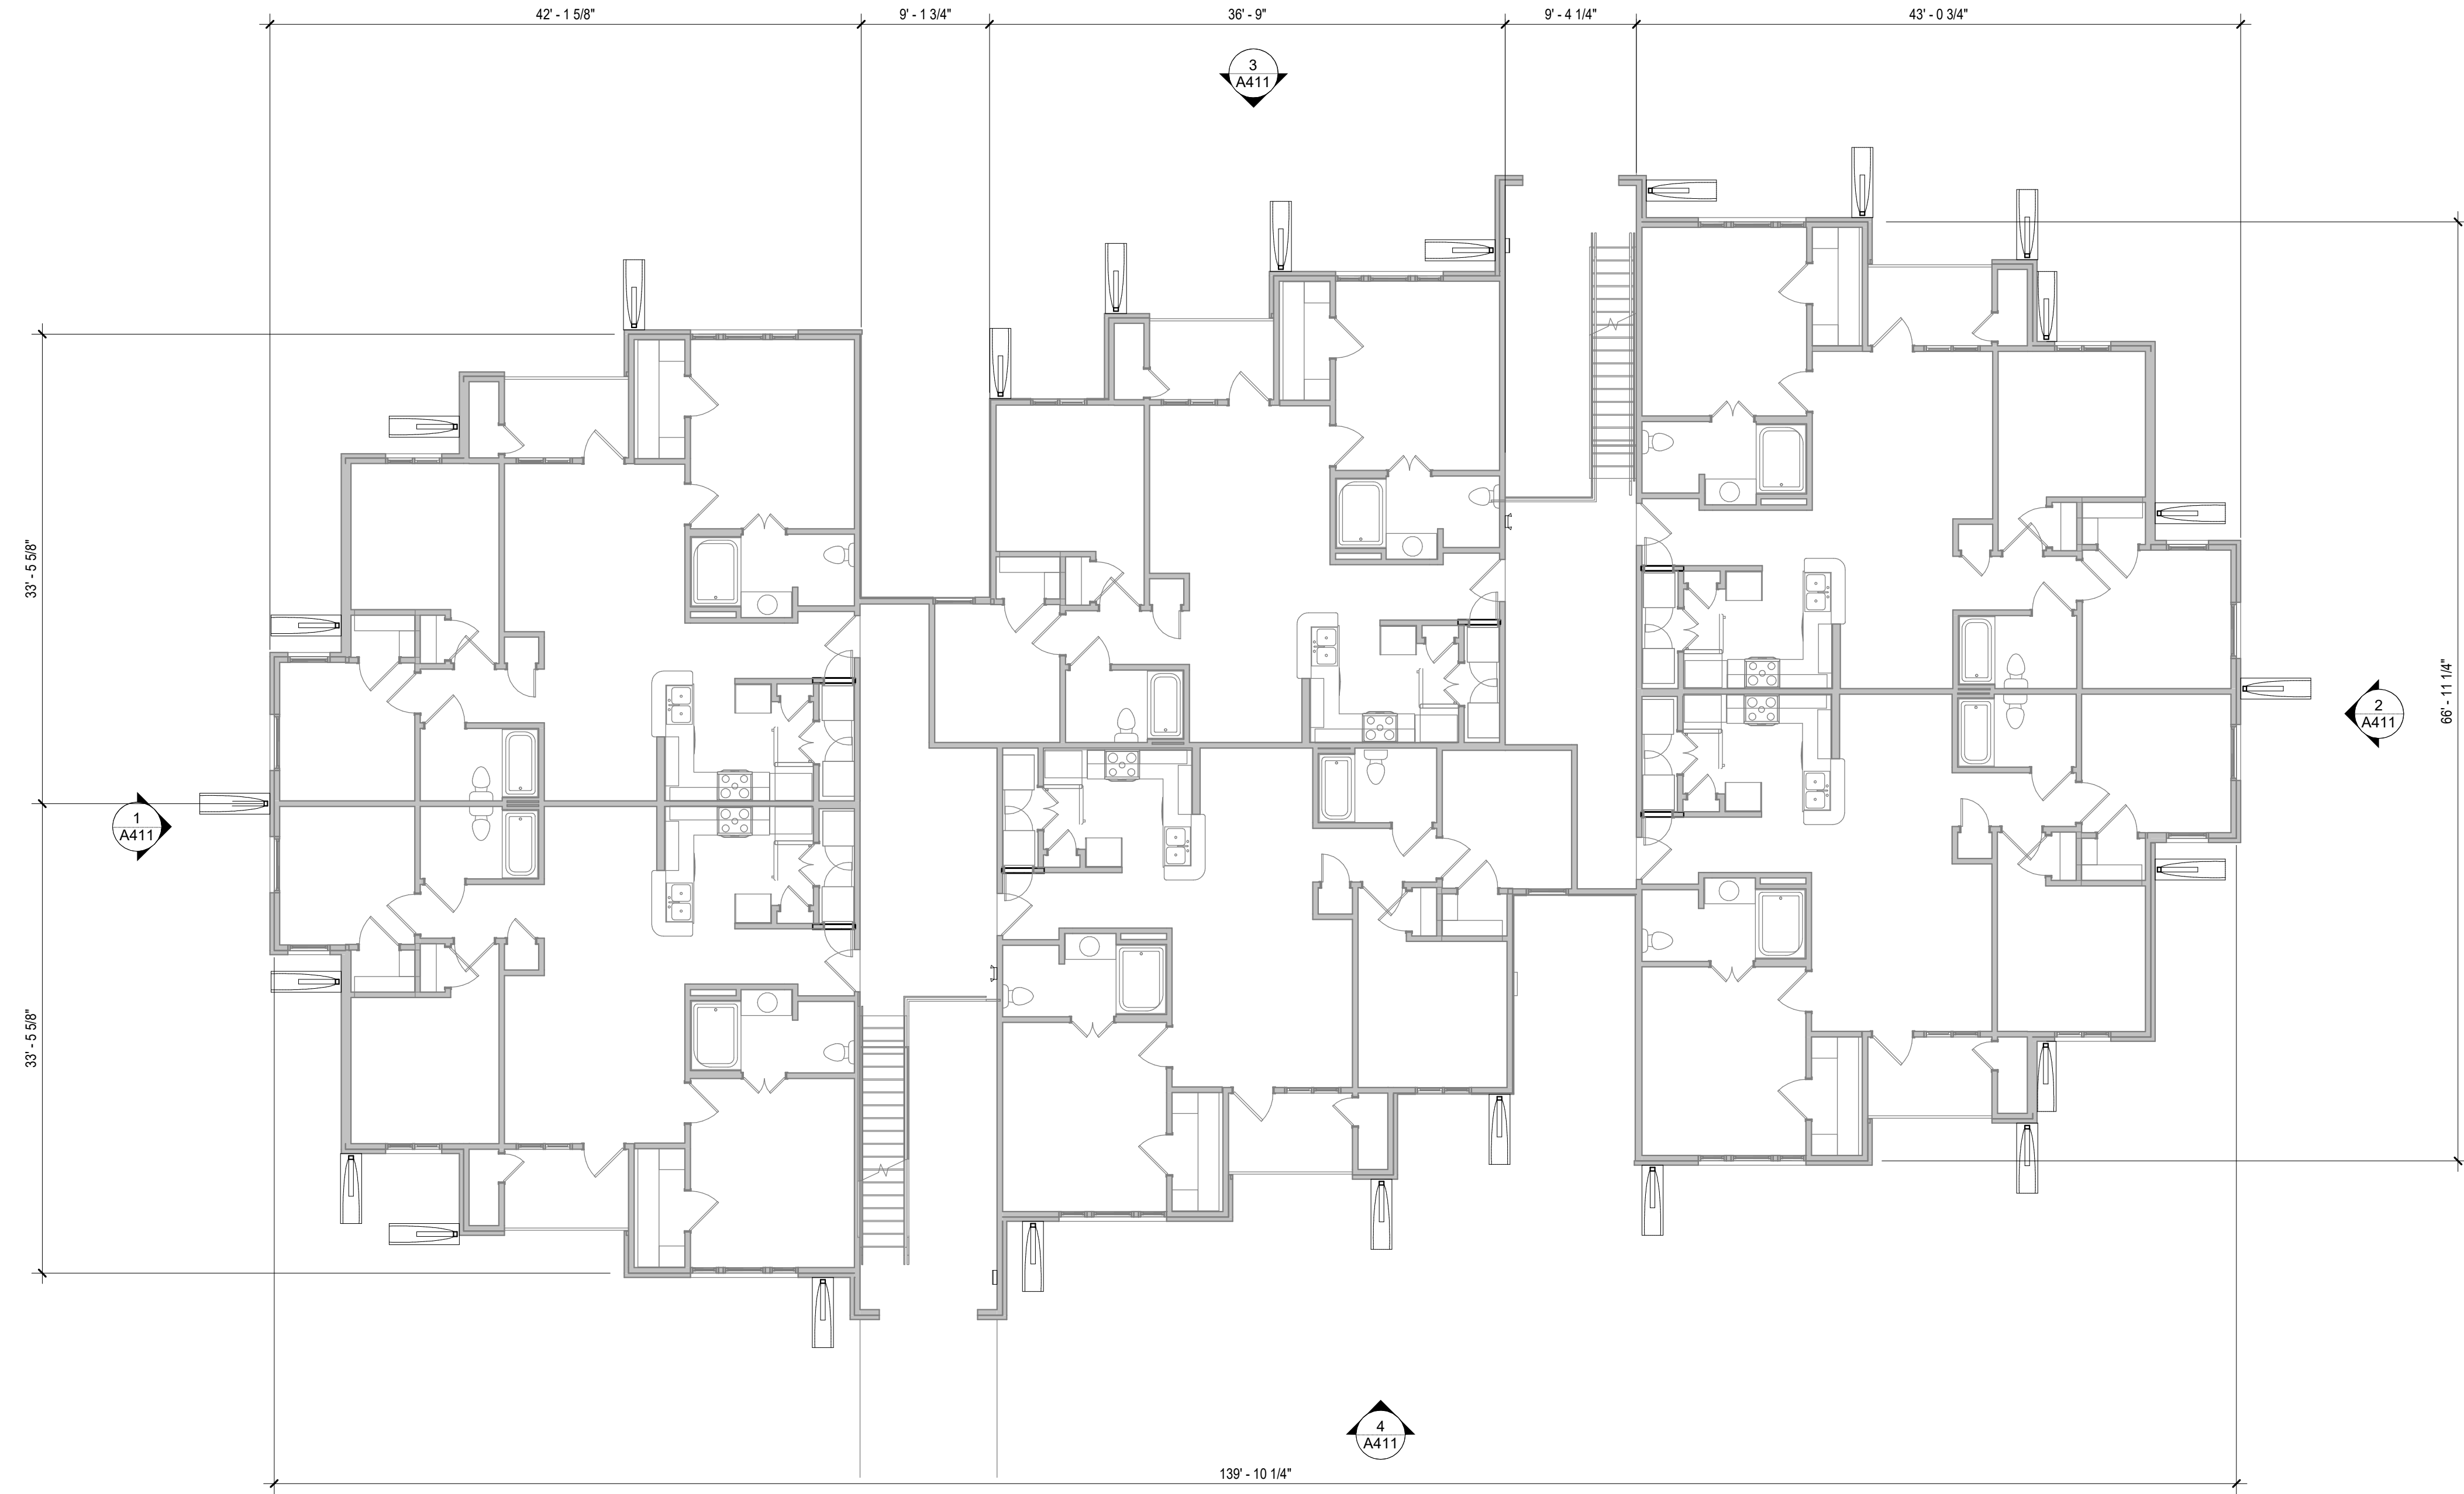

**DOMINIUM**  
Construction & Architectural Services  
2905 Northwest Blvd., Suite 150  
Plymouth, MN 55441  
www.dominiumapartments.com

CONSULTANT  
LOGO

SEAL PLACE  
HOLDER

SANDY CREEK APARTMENTS

Enter address here

| MARK | ISSUE | DATE |
|------|-------|------|
|      |       |      |
|      |       |      |
|            |              |
|------------|--------------|
| ISSUE TYPE | Author       |
| DRAWN BY   | Author       |
| CHECKED BY | Checker      |
| CHECKED BY | Checker      |
| JOB NUMBER | 19-0696-A002 |

UNIT BUILDING (TYPE 2) - FLOOR  
PLANS


A111

BIM 360://1393+242 Sandy Creek/SANDY CREEK NEW CONSTRUCTION\_SITE STRUCTURES\_R21.rvt

3/22/2022 4:13:13 PM

UNIT BUILDING (TYPE 2) - SECOND FLOOR PLAN

1  
A112  
1/8" = 1'-0"

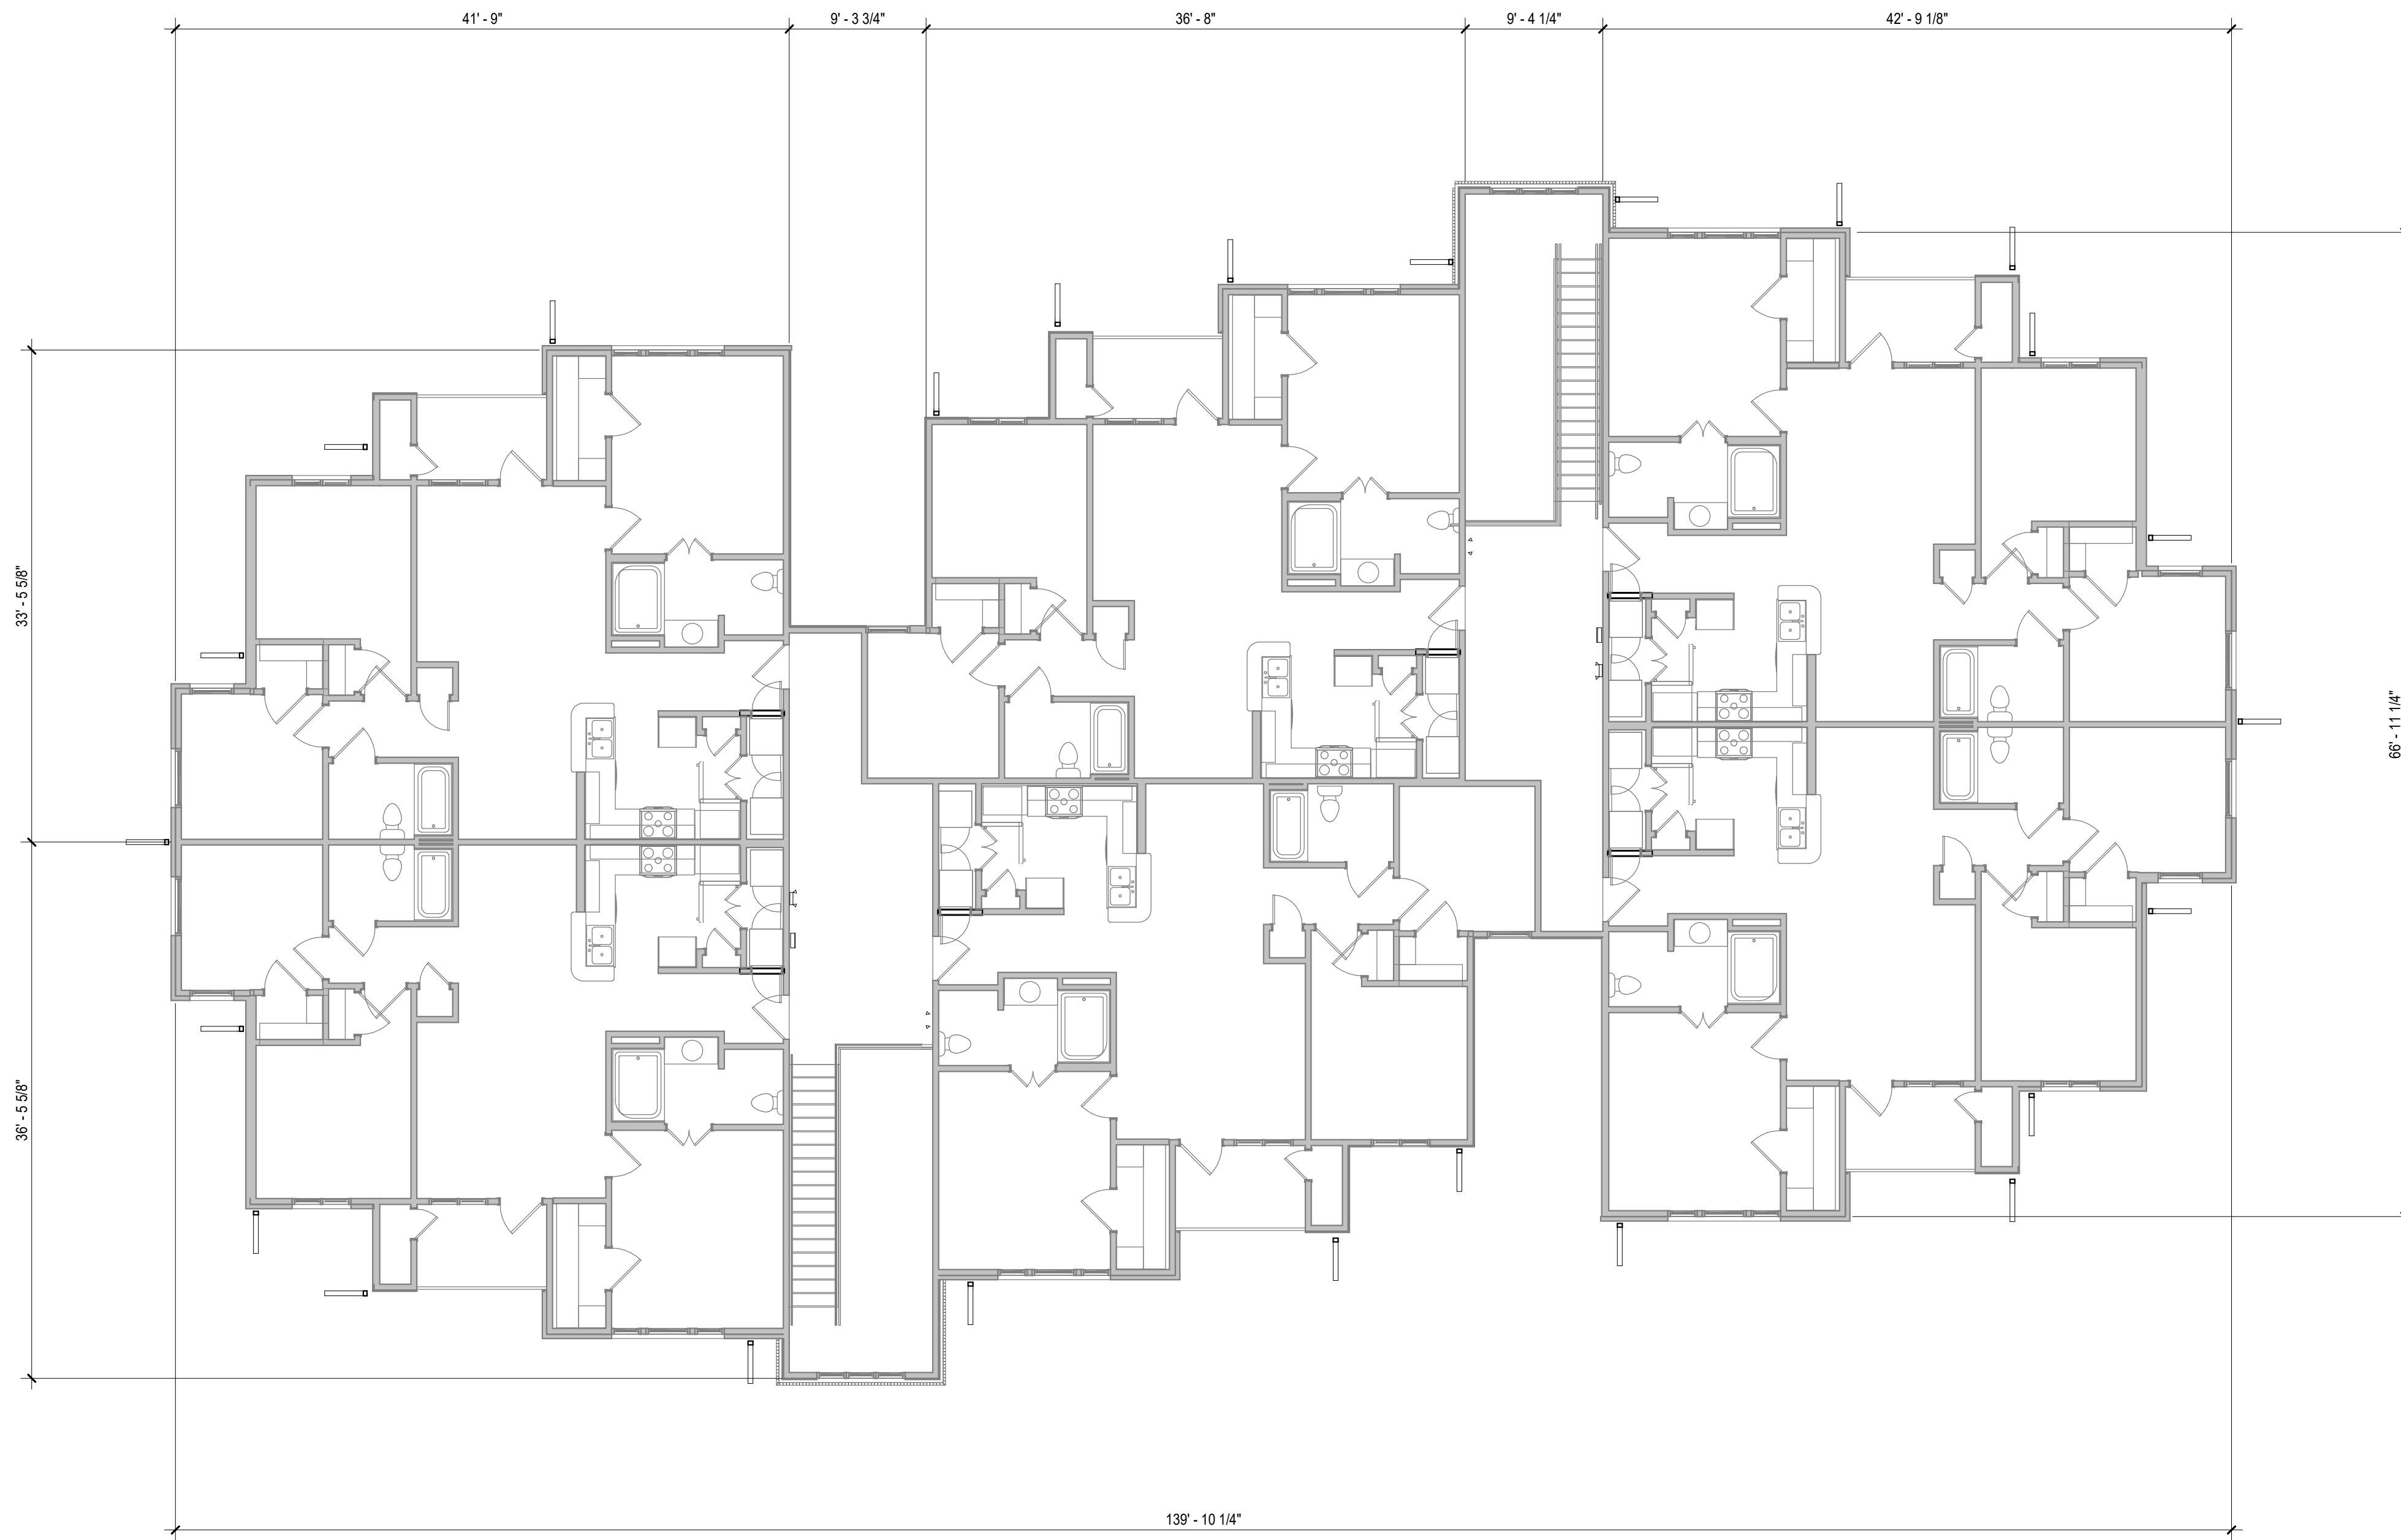

CONSULTANT  
LOGO

SEAL PLACE  
HOLDER

SANDY CREEK APARTMENTS

Enter address here


| MARK | ISSUE | DATE |
|------|-------|------|
|      |       |      |
|      |       |      |
ISSUE TYPE  
 DRAWN BY Author  
 CHECKED BY Checker  
 CHECKED BY Checker  
 JOB NUMBER 19-0696-A002

UNIT BUILDING (TYPE 2) - FLOOR  
PLANS

**A112**

3/22/2022 4:13:13 PM BIM 360://1393+242 Sandy Creek/SANDY CREEK NEW CONSTRUCTION\_SITE STRUCTURES\_R21.rvt

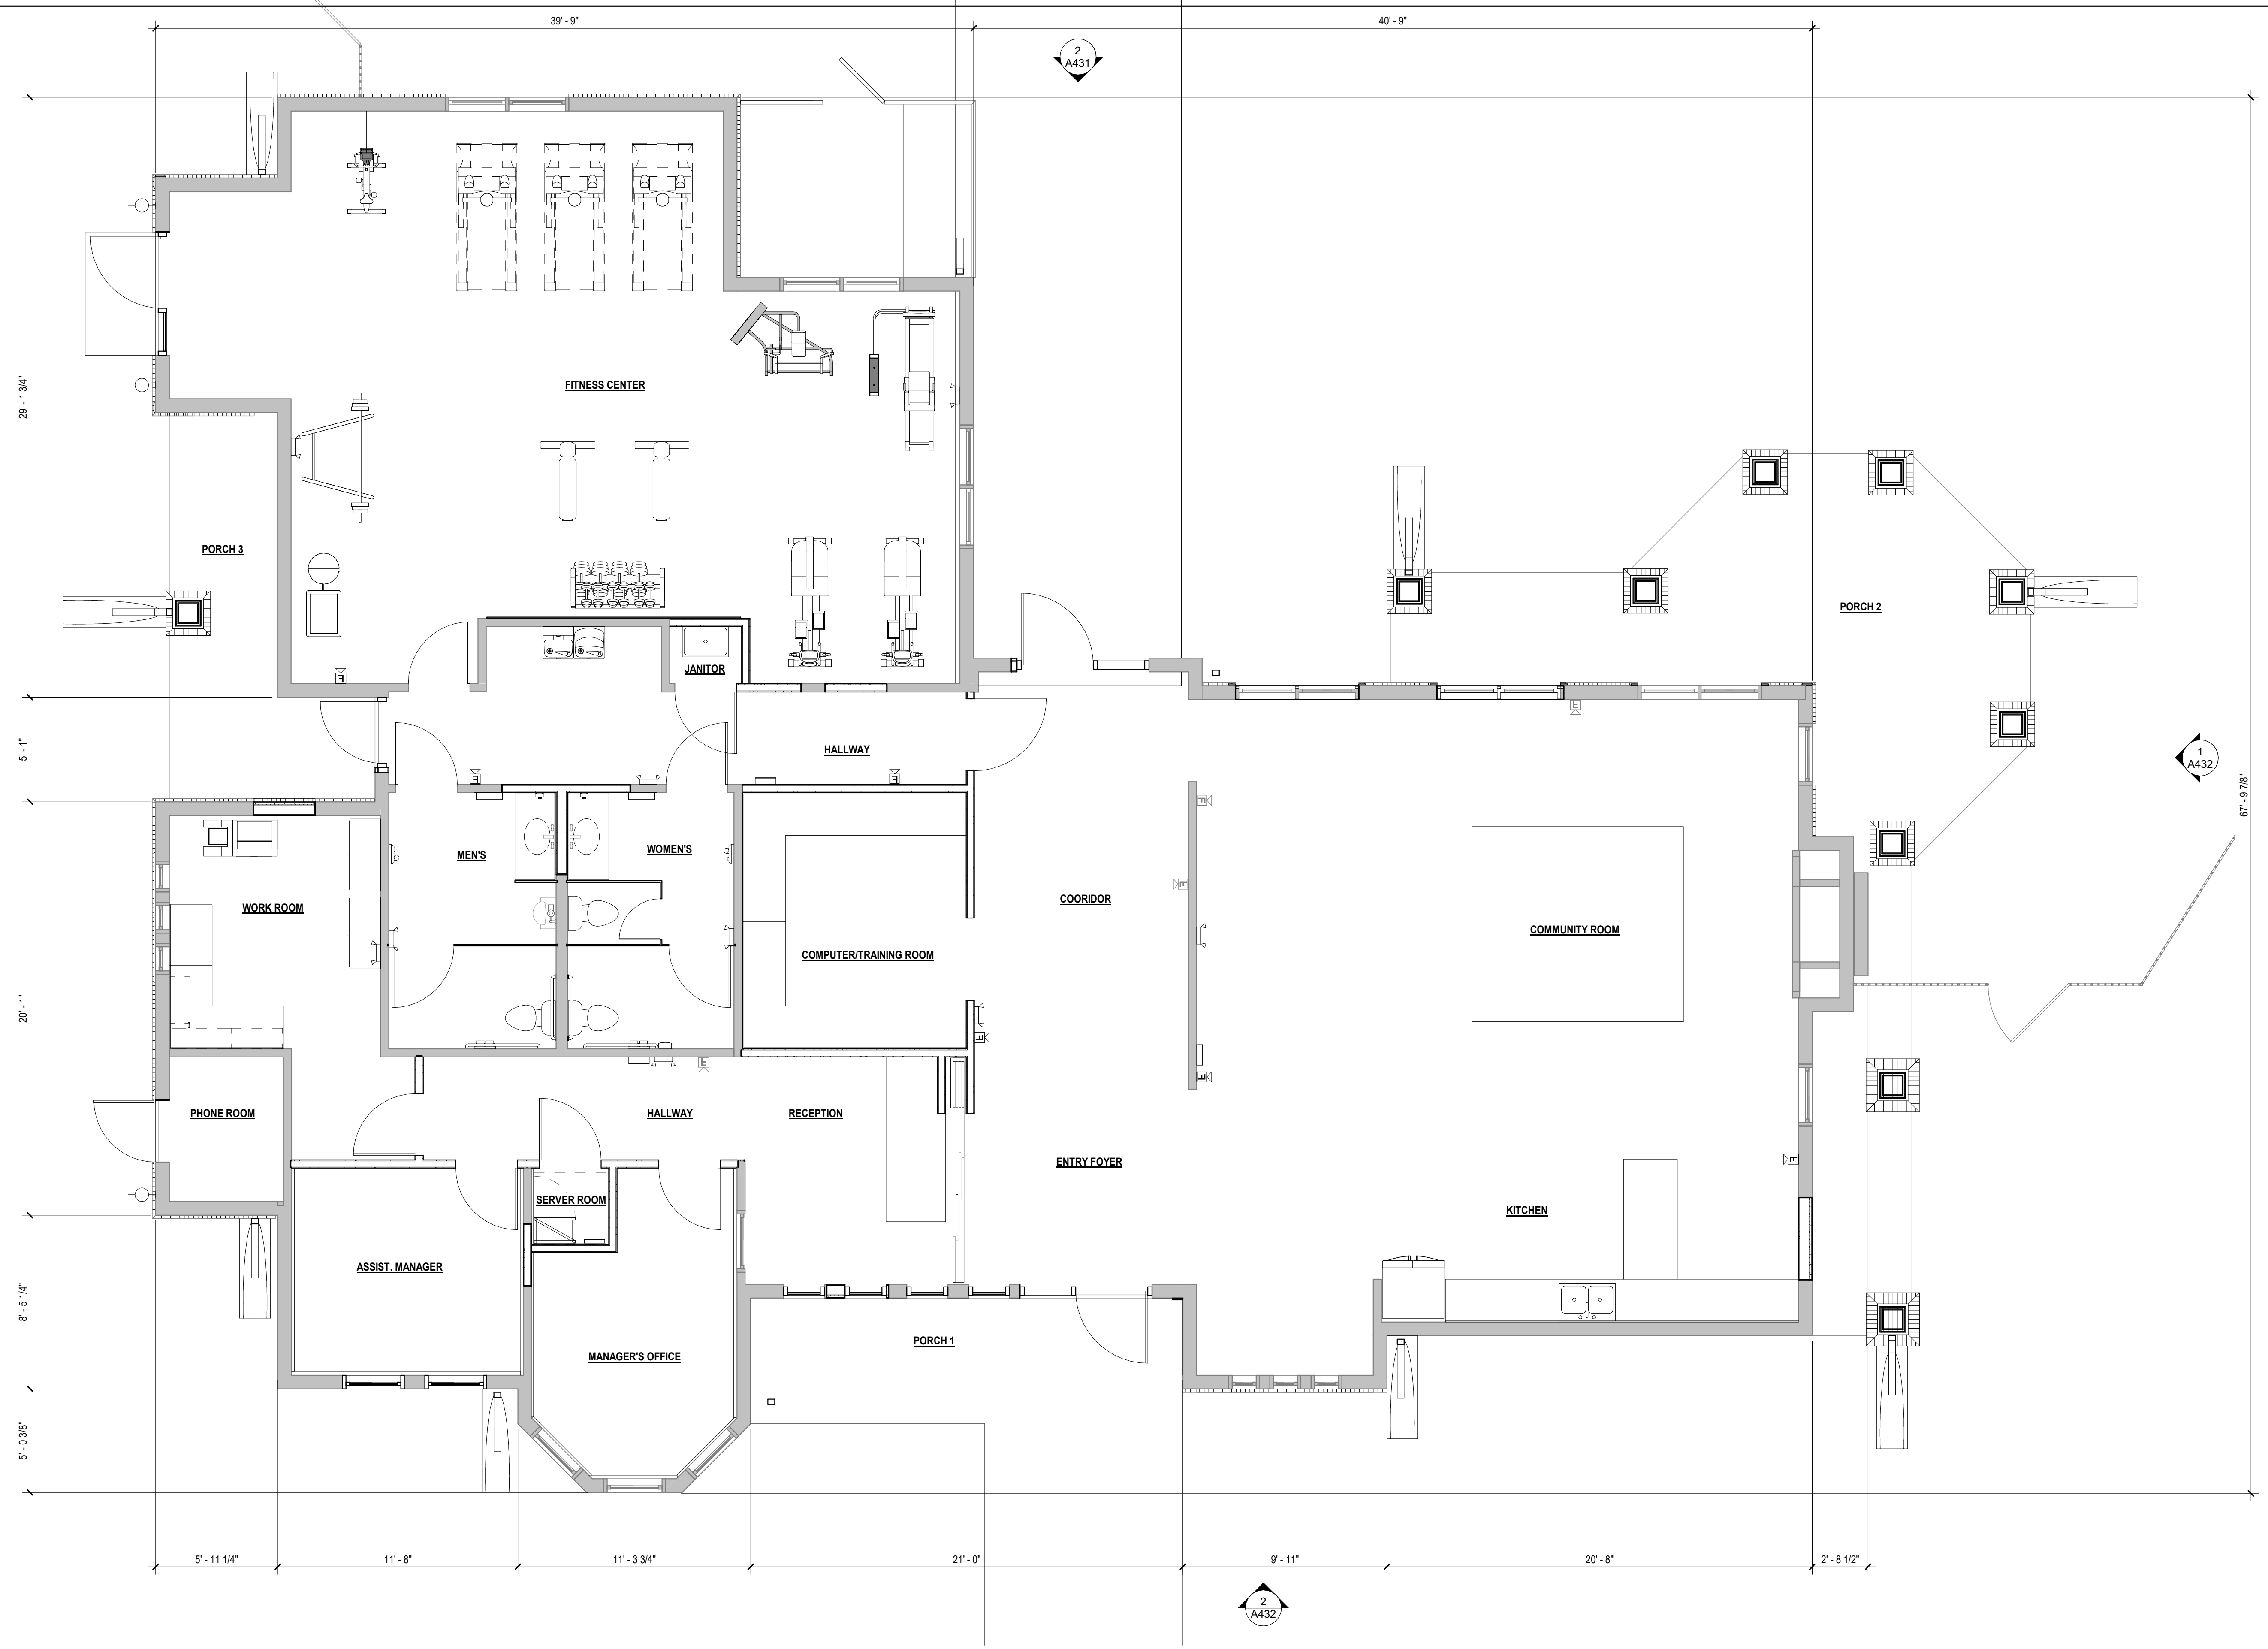


CONSULTANT LOGO

SEAL PLACE HOLDER

SANDY CREEK APARTMENTS

Enter address here

| MARK | ISSUE | DATE |
|------|-------|------|
|      |       |      |
|      |       |      |
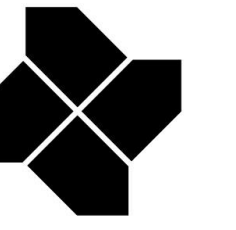

**DOMINIUM**  
 Construction & Architectural Services  
 2905 Northwest Blvd., Suite 150  
 Plymouth, MN 55441  
 www.dominiumapartments.com

CONSULTANT  
 LOGO

SEAL PLACE  
 HOLDER

SANDY CREEK APARTMENTS

Enter address here

| MARK | ISSUE | DATE |
|------|-------|------|
|      |       |      |
|      |       |      |
ISSUE TYPE  
 DRAWN BY Author  
 CHECKED BY Checker  
 CHECKED BY Checker  
 JOB NUMBER 19-0696-A002

UNIT BUILDING (TYPE 1) -  
 EXTERIOR ELEVATIONS

**A410**



1 UNIT BUILDING (TYPE 1) - WEST ELEVATION  
 A410 1/8" = 1'-0"




2 UNIT BUILDING (TYPE 1) - EAST ELEVATION  
 A410 1/8" = 1'-0"



3 UNIT BUILDING (TYPE 1) - NORTH ELEVATION  
 A410 1/8" = 1'-0"



4 UNIT BUILDING (TYPE 1) - SOUTH ELEVATION  
 A410 1/8" = 1'-0"

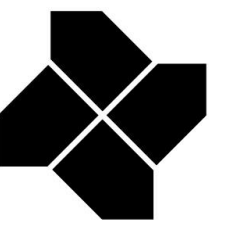

**DOMINIUM**  
Construction & Architectural Services  
2905 Northwest Blvd., Suite 150  
Plymouth, MN 55441  
www.dominiumapartments.com



1 UNIT BUILDING (TYPE 2) - WEST ELEVATIONS  
A411 1/8" = 1'-0"

2 UNIT BUILDING (TYPE 2) - EAST ELEVATION  
A411 1/8" = 1'-0"



3 UNIT BUILDING (TYPE 2) - NORTH ELEVATION  
A411 1/8" = 1'-0"



4 UNIT BUILDING (TYPE 2) - SOUTH ELEVATION  
A411 1/8" = 1'-0"

CONSULTANT LOGO

SEAL PLACE HOLDER

SANDY CREEK APARTMENTS


Enter address here

| MARK | ISSUE | DATE |
|------|-------|------|
|      |       |      |
|      |       |      |
| ISSUE TYPE | Author       |
|------------|--------------|
| DRAWN BY   |              |
| CHECKED BY |              |
| CHECKED BY |              |
| JOB NUMBER | 19-0696-A002 |

UNIT BUILDING (TYPE 2) - EXTERIOR ELEVATIONS

**A411**

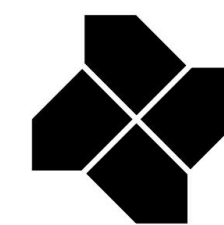

**DOMINIUM**  
 Construction & Architectural Services  
 2905 Northwest Blvd., Suite 150  
 Plymouth, MN 55441  
 www.dominiumapartments.com

CONSULTANT  
LOGO

SEAL PLACE  
HOLDER

SANDY CREEK APARTMENTS

Enter address here

COMMUNITY BUILDING - EXTERIOR  
ELEVATIONS


| MARK | ISSUE | DATE |
|------|-------|------|
|      |       |      |
|      |       |      |
|            |              |
|------------|--------------|
| ISSUE TYPE | Author       |
| DRAWN BY   | Checker      |
| CHECKED BY | Checker      |
| CHECKED BY | Checker      |
| JOB NUMBER | 19-0696-A002 |

A431




1  
A431  
COMMUNITY BUILDING - WEST ELEVATION  
1/4" = 1'-0"

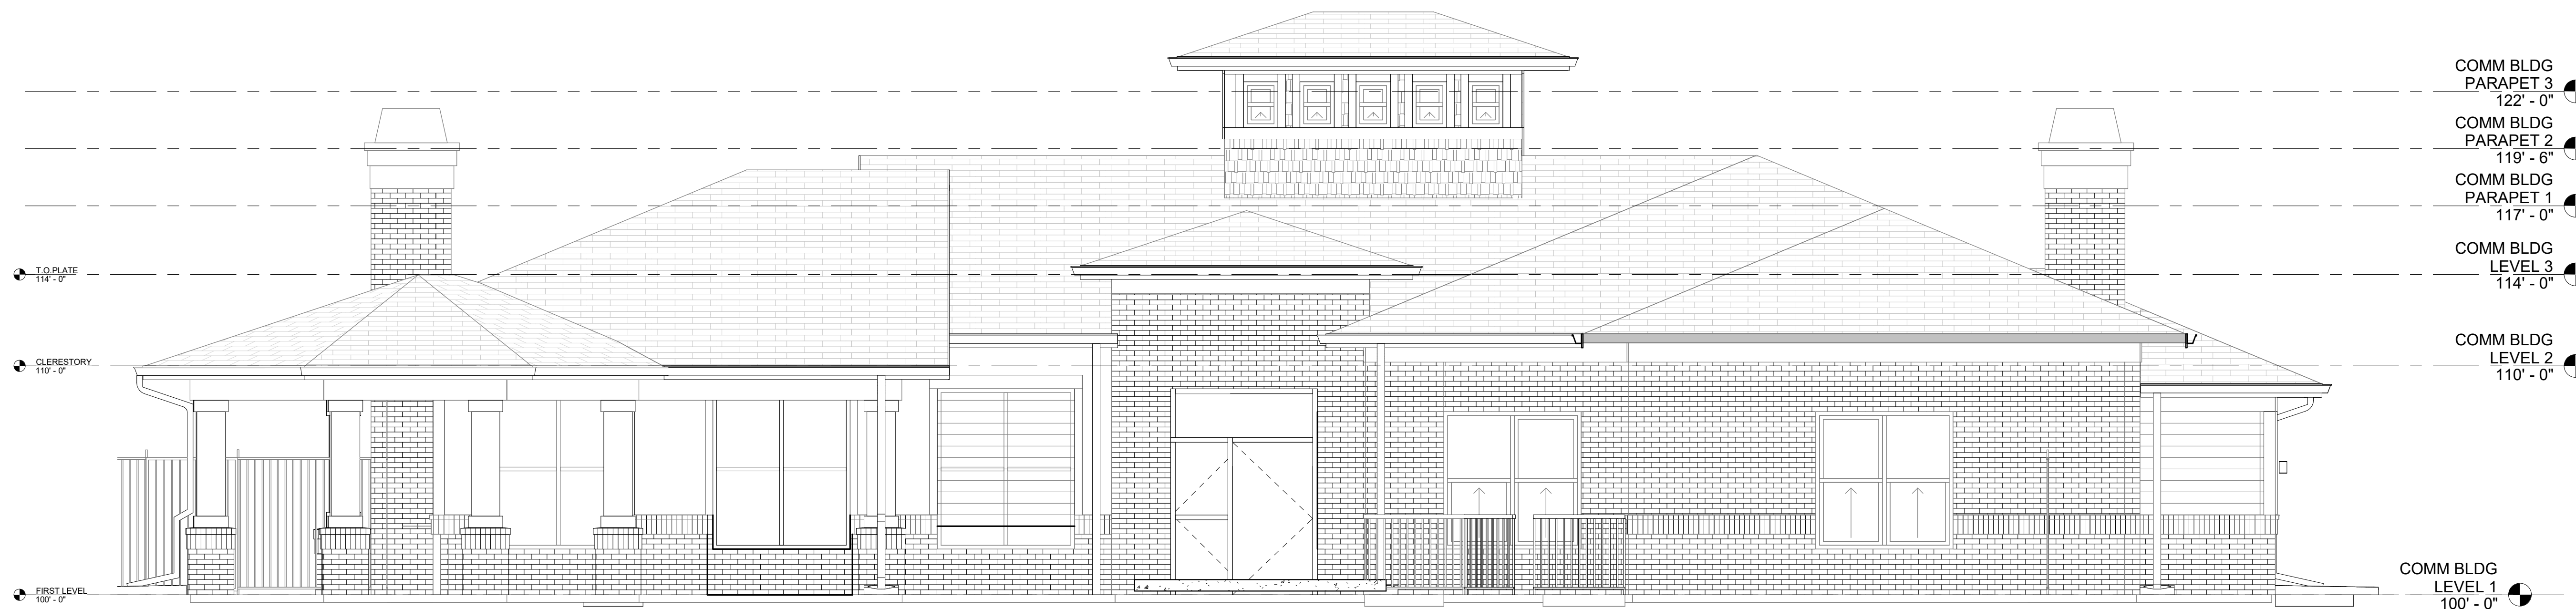

2  
A431  
COMMUNITY BUILDING - NORTH ELEVATION  
1/4" = 1'-0"

BIM 360://1393-242 Sandy Creek/Sandy Creek NEW CONSTRUCTION SITE STRUCTURES\_R21.rvt

3/22/2022 4:13:23 PM

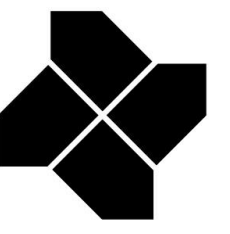

**DOMINIUM**  
 Construction & Architectural Services  
 2905 Northwest Blvd., Suite 150  
 Plymouth, MN 55441  
 www.dominiumapartments.com

CONSULTANT  
 LOGO

SEAL PLACE  
 HOLDER

SANDY CREEK APARTMENTS


Enter address here

COMMUNITY BUILDING - EXTERIOR  
 ELEVATIONS

| MARK | ISSUE | DATE |
|------|-------|------|
|      |       |      |
|      |       |      |
|      |       |      |
|      |       |      |
|      |       |      |
|      |       |      |

|            |              |
|------------|--------------|
| ISSUE TYPE | Author       |
| DRAWN BY   | Checker      |
| CHECKED BY | Checker      |
| CHECKED BY | Checker      |
| JOB NUMBER | 19-0696-A002 |

A432

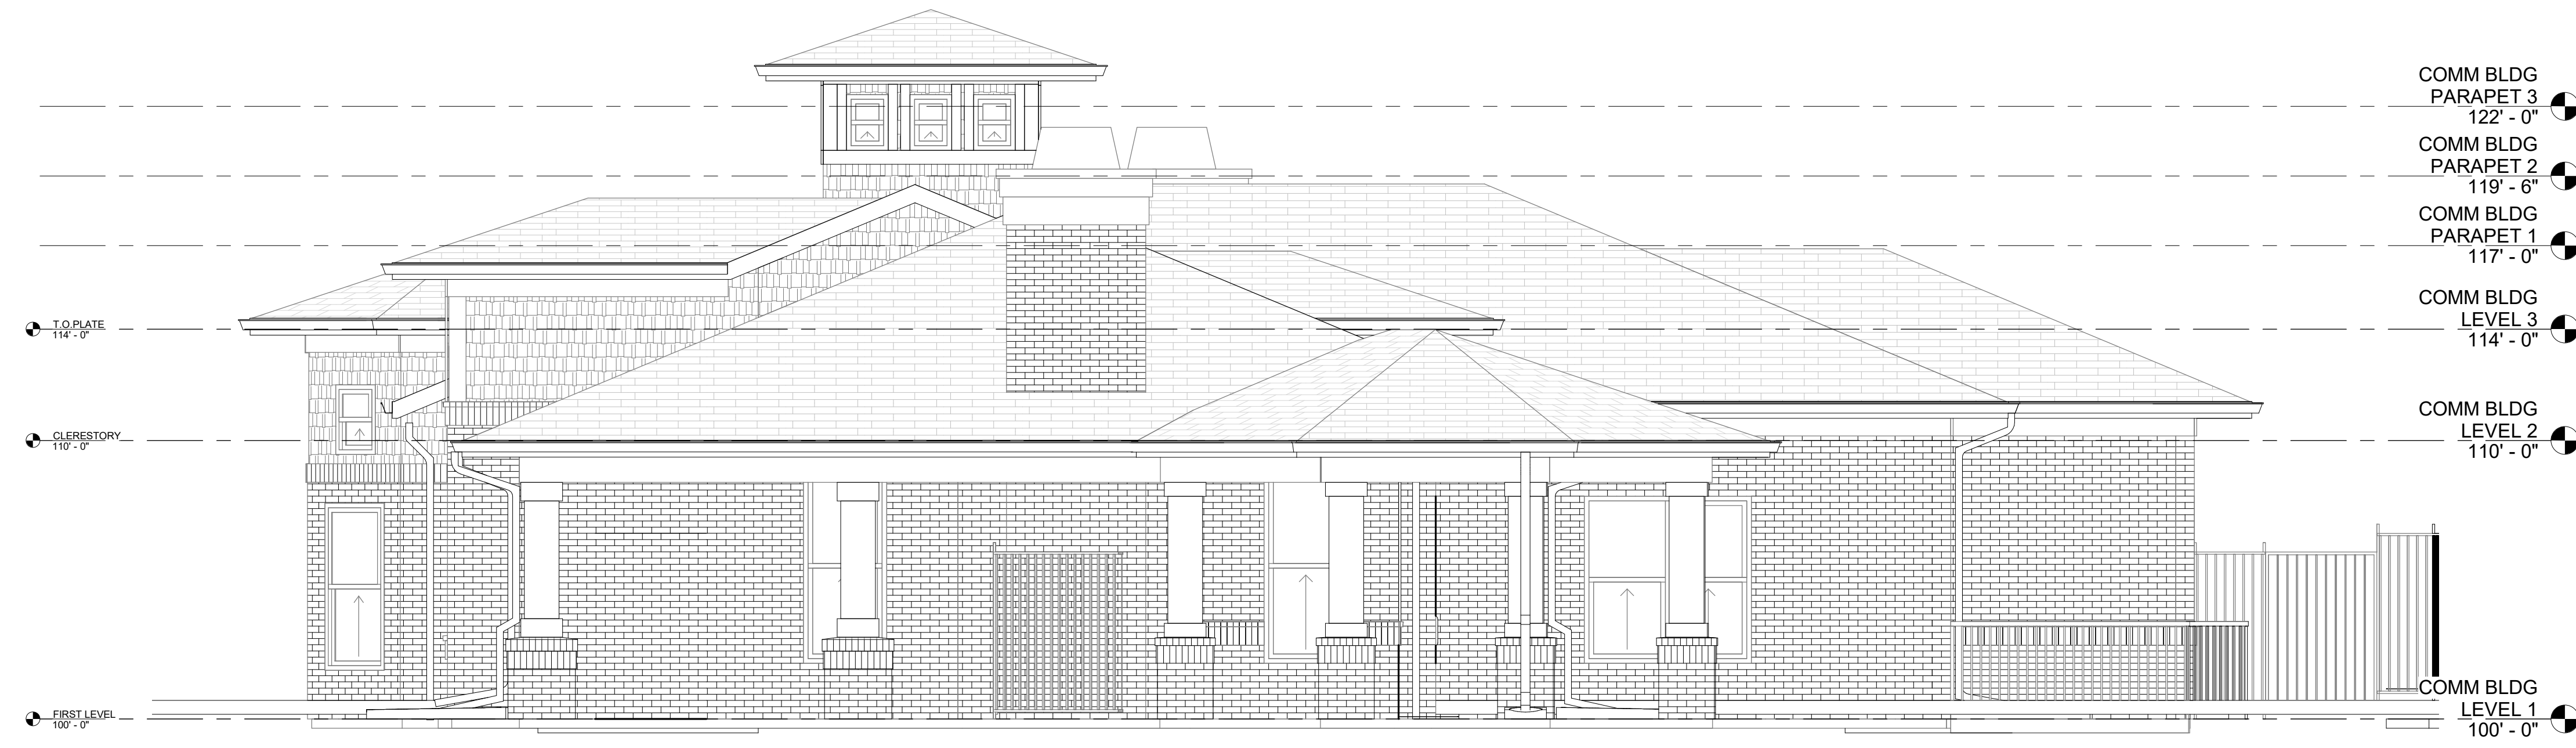

1 COMMUNITY BUILDING - EAST ELEVATION  
 A432 1/4" = 1'-0"



2 COMMUNITY BUILDING - SOUTH ELEVATION  
 A432 1/4" = 1'-0"

3/22/2022 4:13:24 PM BIM\_360://1393+242 Sandy Creek/SANDY CREEK NEW CONSTRUCTION\_SITE STRUCTURES\_R21.rvt