



WINCHESTER ARCHITECTS
201A NORTH MAIN STREET, BRYAN, TEXAS 77803 - 979-823-4039

© WINCHESTER ARCHITECTS
- THESE PLANS HAVE BEEN PREPARED FOR CONSTRUCTION FOR ONE BUILDING ON ONE LOT. FURTHER REPRODUCTION & DISTRIBUTION IS STRICTLY PROHIBITED.
- THESE PLANS HAVE BEEN PREPARED AS A LIMITED SET FOR A PROFESSIONAL CONTRACTOR. NOT ALL INFORMATION REQUIRED TO CONSTRUCT THIS PROJECT IS GIVEN. ENGINEERING AND SURVEYING SHALL BE PROVIDED & COORDINATED BY OTHERS.



THE SHED
105 NORTH PARKER STREET
BRYAN, TX 77803

PRELIMINARY
NOT FOR REGULATORY
APPROVAL PERMITTING
OR CONSTRUCTION

JOB NO.	22020
DRAWN	RT
CHECKED	NW
DATE	3/21/2022

REVISIONS

SHEET
SP1
SCALE: 1"=10'-0"
1 OF 1

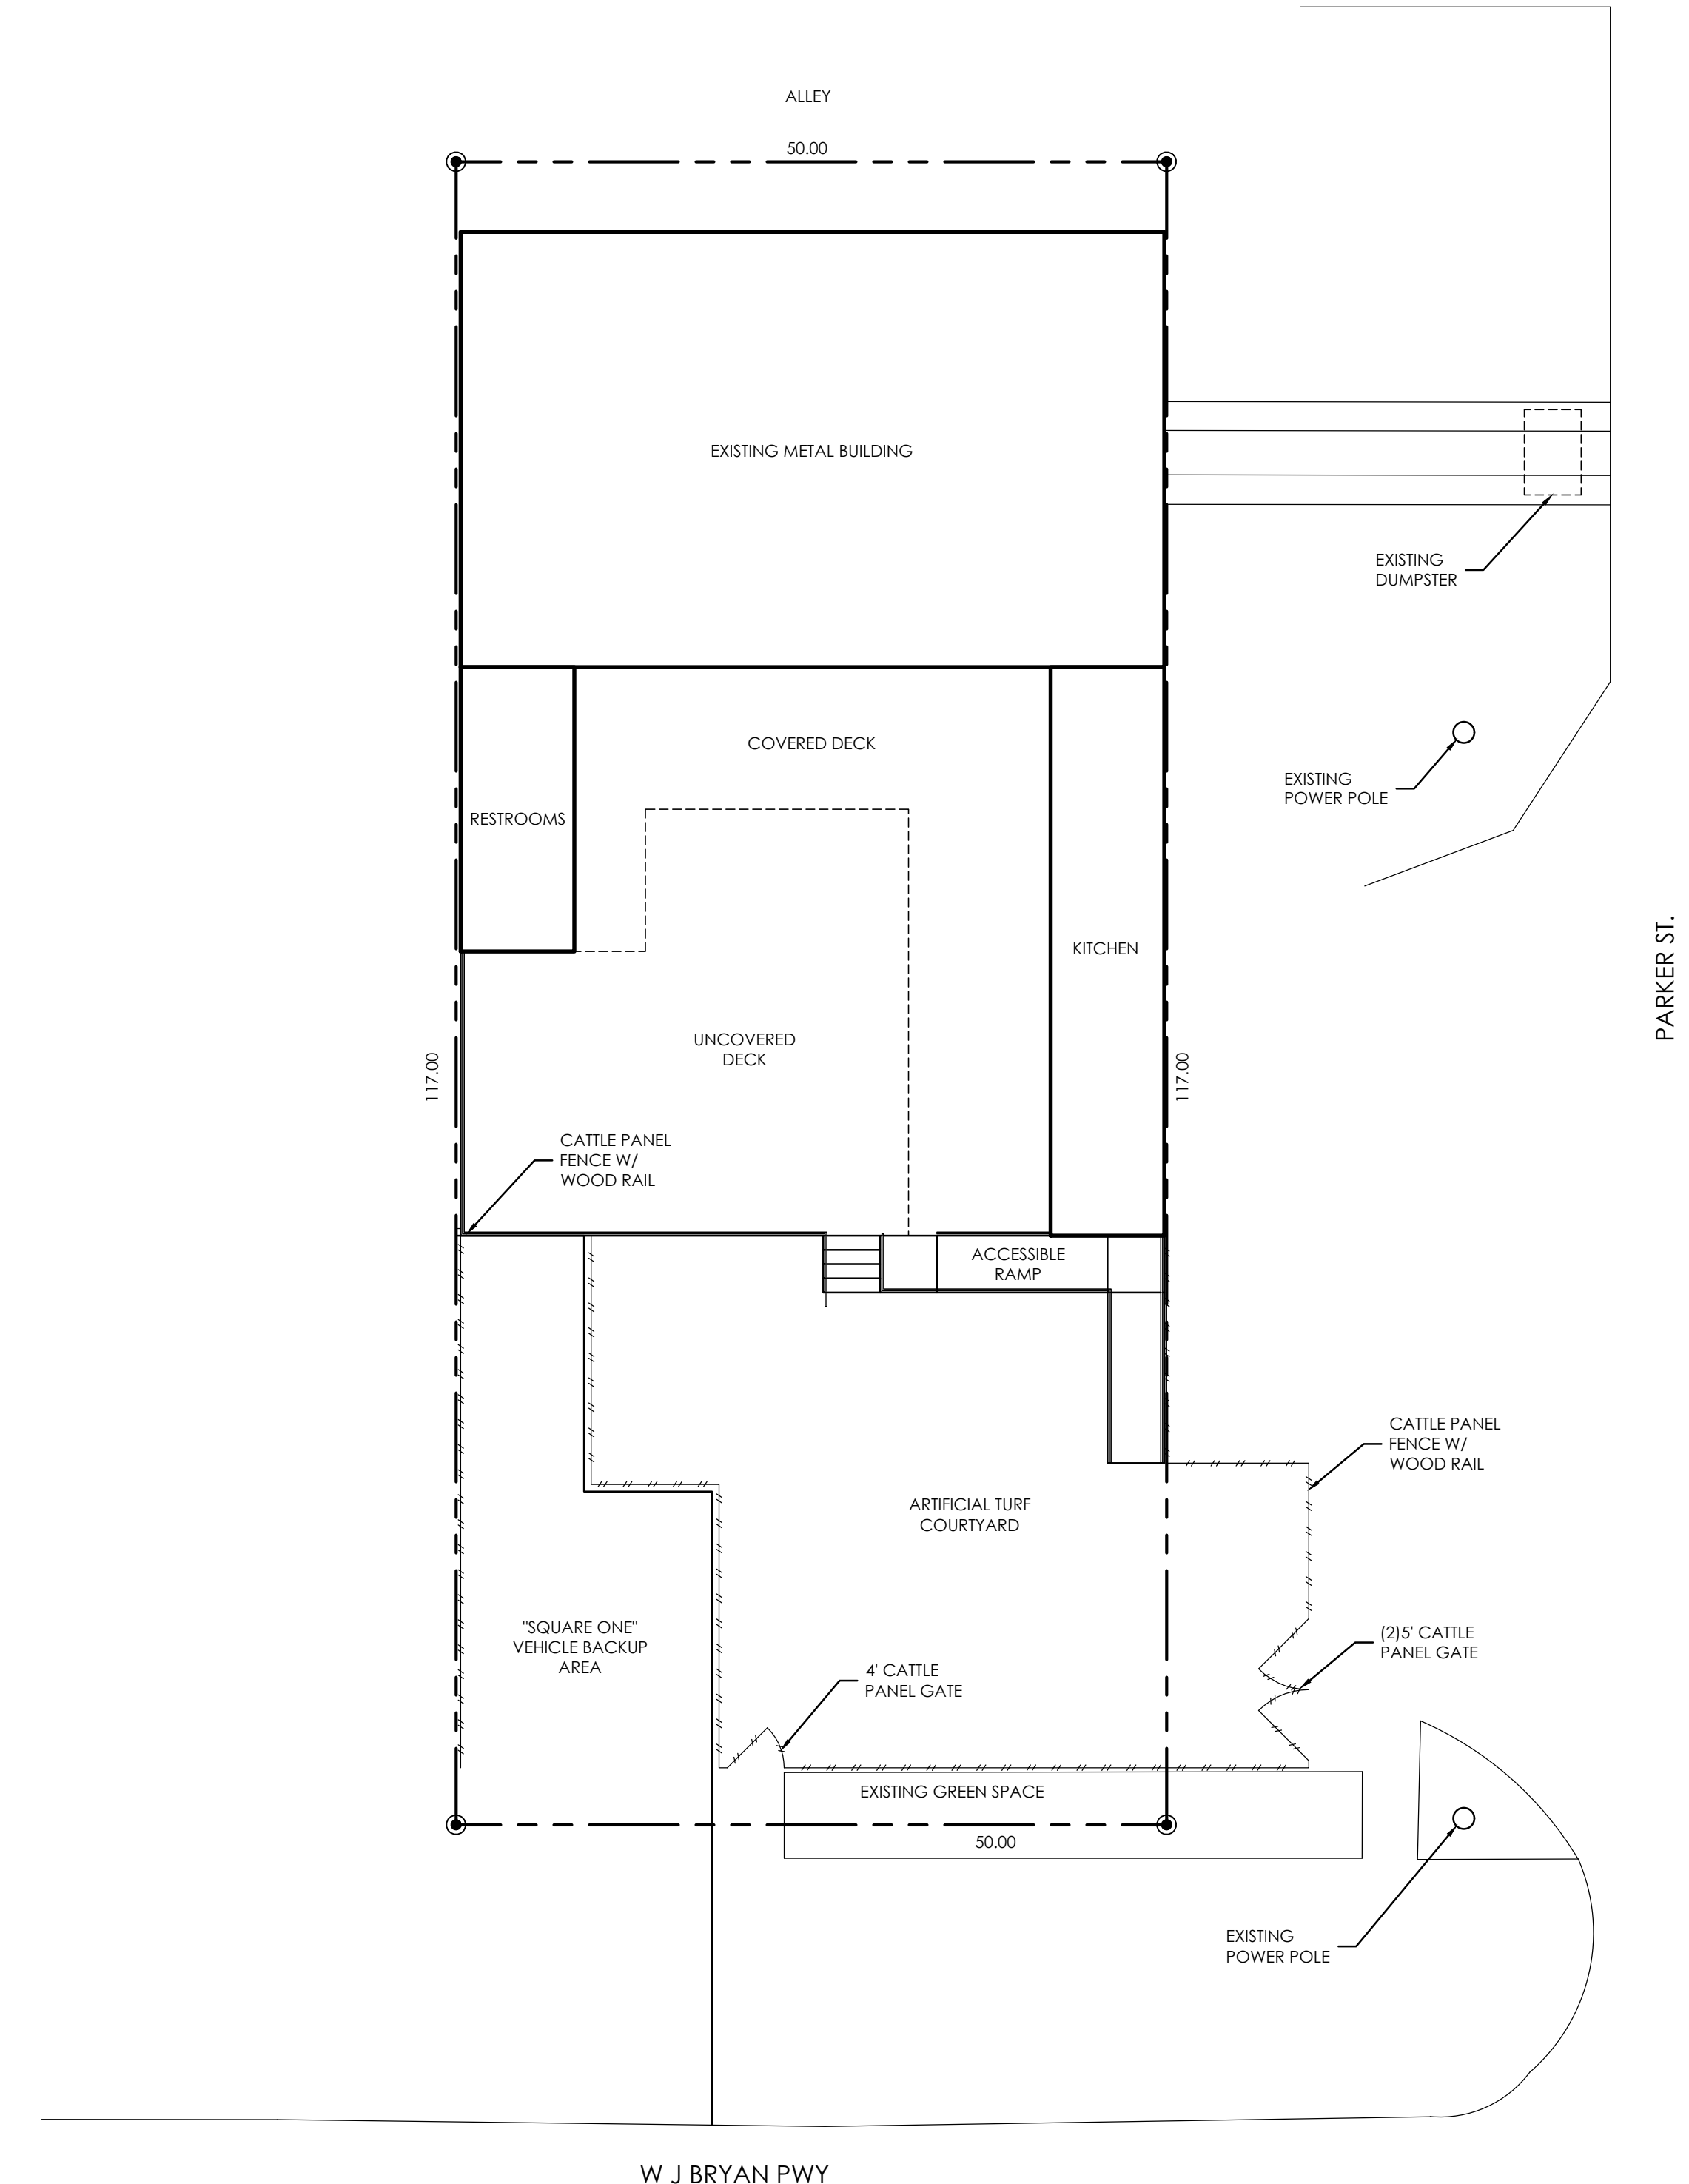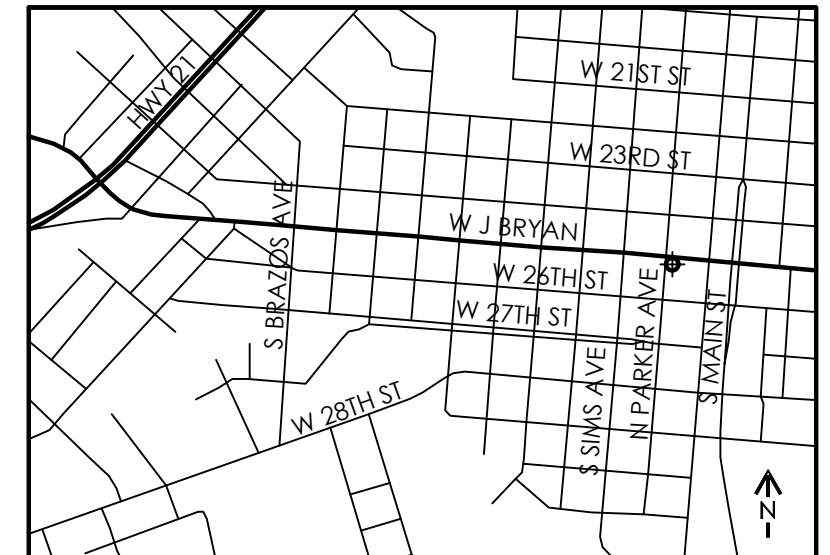

1 SITE PLAN
SCALE: 1"=10'-0"

