

SITE PLAN LAYOUT
 NORTH

BRIAR MEADOWS CREEK SUBDIVISION
 PHASE IV
 BLOCK 2, LOTS 7 THRU 13

DATE: 12-09-21
 SHEET: 2 OF 2
 PROJECT: PROPOSED NEW TRAILWAYS PART
 BRIAR MEADOWS CREEK SUBD.
 REAR COURT LOTS 7 THRU 13 ORLAND, TEXAS




BRIAR MEADOWS CREEK SUBDIVISION
 PHASE IV - BLOCK 2, LOTS 7.8 & 9


SITE PLAN FOR LOTS 7.8 & 9



DATE: 10/11/11
 SHEET: 2 of 4
 DRAWN BY: B.M.

C1: RADIUS 450' - BELT, 237.14' - ARC 230.5'
 TANGENT ALONG - BEARING 02°10'41" - CHORD 114.5'
 LT 102°29'10" E 5.11'

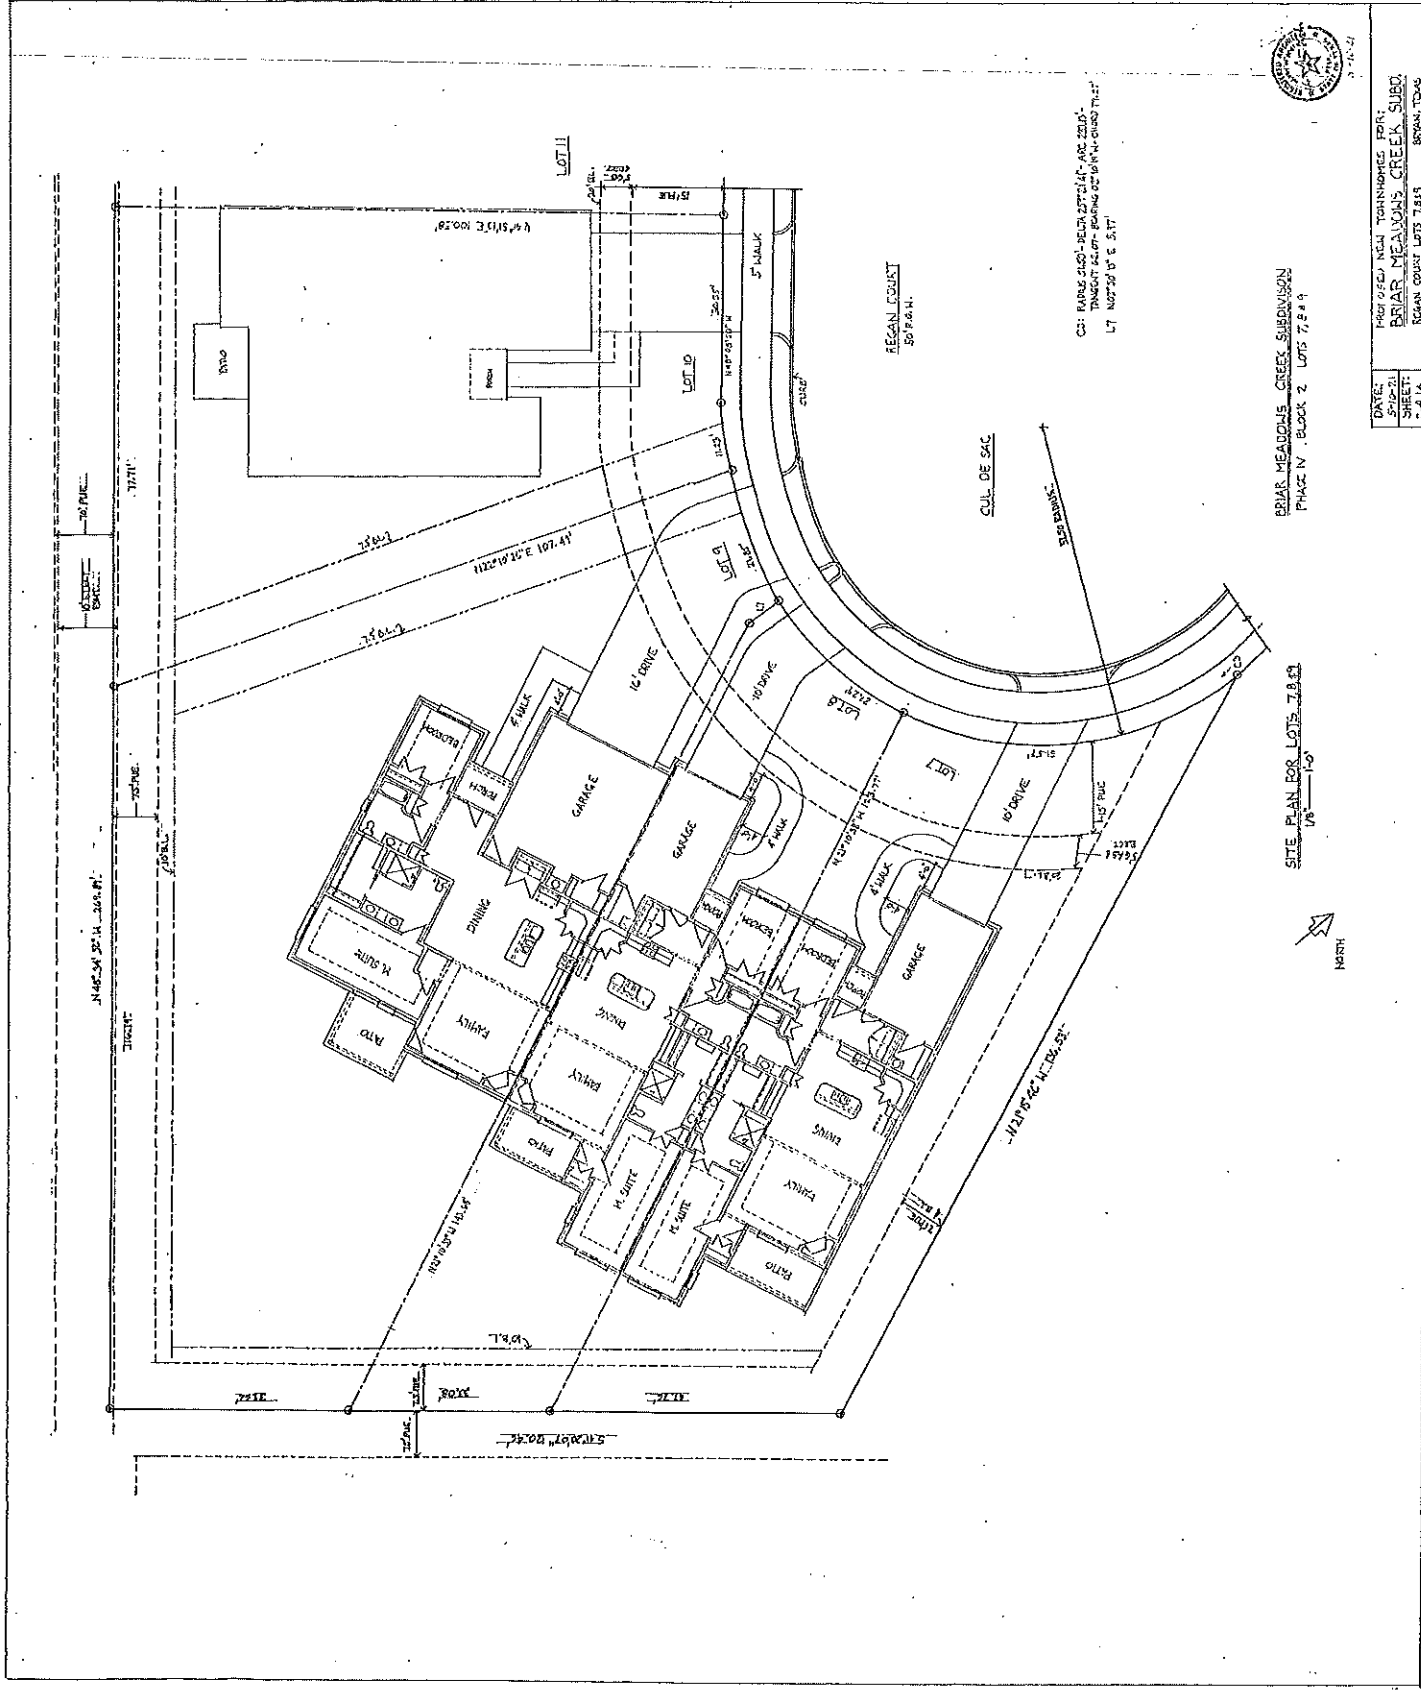

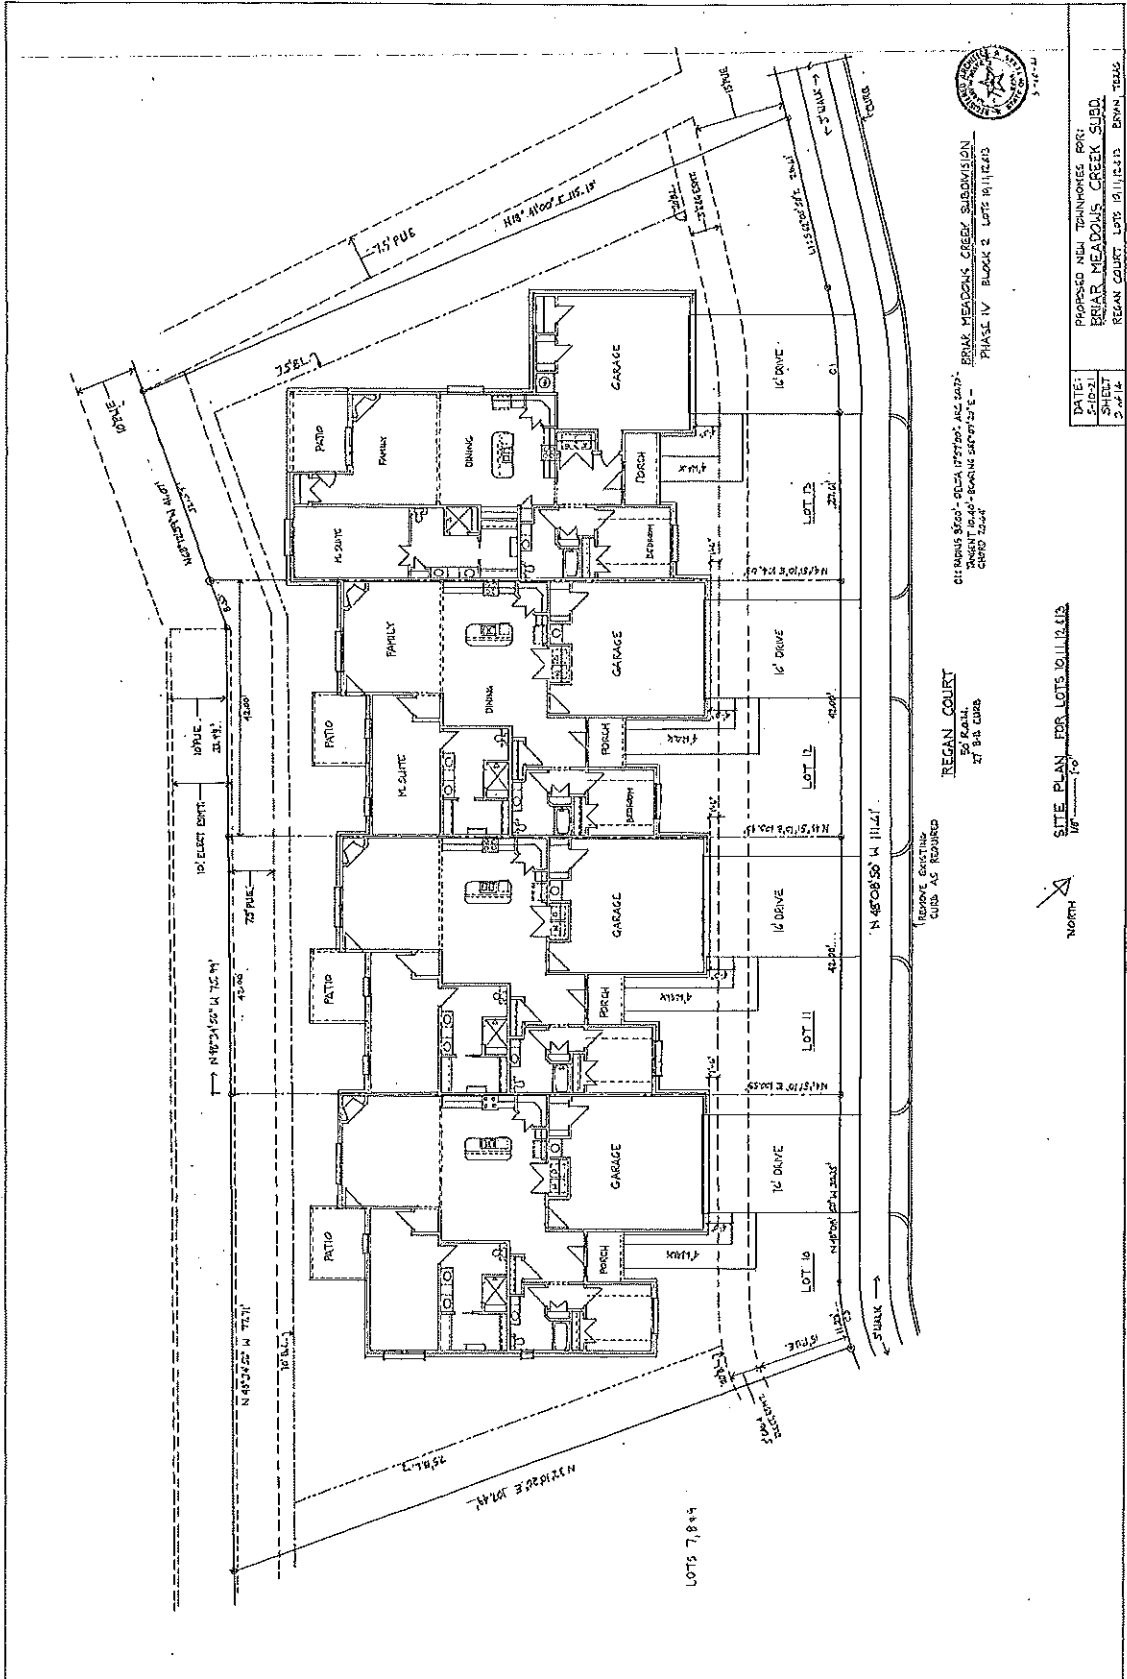

CH: RAYMOND S. COOK - FOLIA 197709, 162, 2007-
 INDEPENDENT ENGINEERING CORPORATION
 3800 W. 14TH ST. SUITE 1000
 FORT WORTH, TEXAS 76104

REGAN COURT
 27th St. East
 FORT WORTH, TEXAS

PHASE IV BLOCK 2 LOTS 1a, 1b, 1c, 1d

REMOVE EXISTING CURBS AS REQUIRED



1/4" = 10'-0"


DATE: 5-21-14

SHEET 2 OF 14


PROPOSED NEW TYPED/NOTED FOR:
 BEAR MEADOWS CREEK SUBDIVISION
 REGAN COURT LOTS 1a, 1b, 1c, 1d
 FORT WORTH, TEXAS




DATE: 5-10-21
 SHEET: 7-214
 PROJECT: BRAD MEADOWS CREEK SUB
 REGAN COUNTY LOTS 7-5 BROWN TEXAS

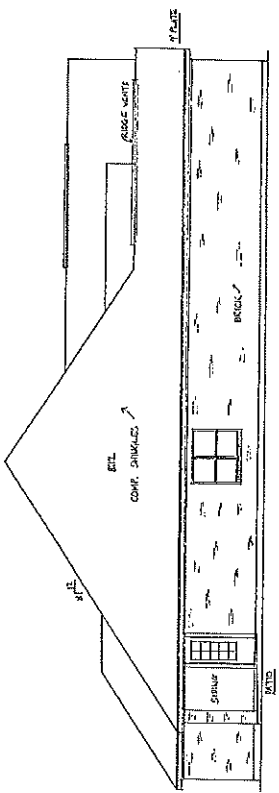


LEFT SIDE ELEVATION LOT 7
 3/16\"/>

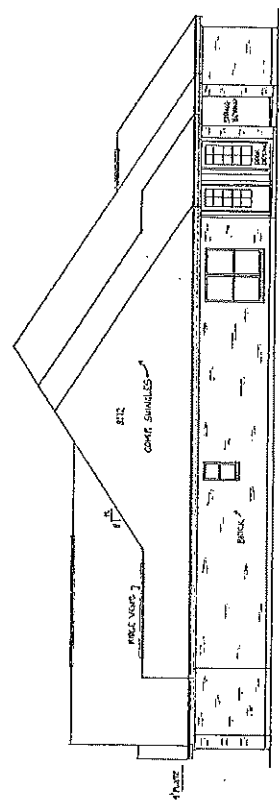

RIGHT SIDE ELEVATION LOT 7
 3/16\"/>

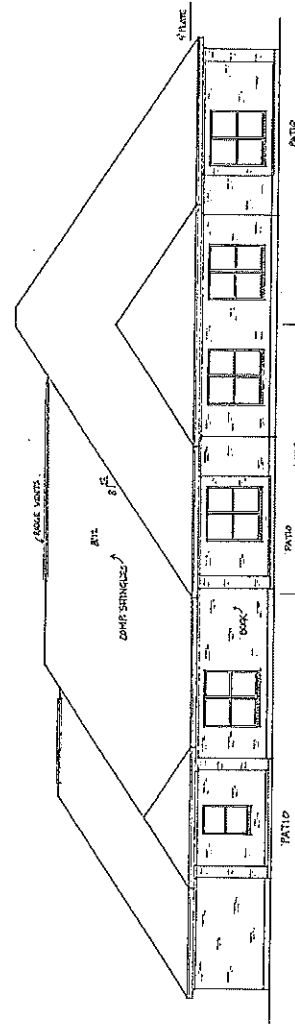

BACK ELEVATION LOT 7
 3/16\"/>

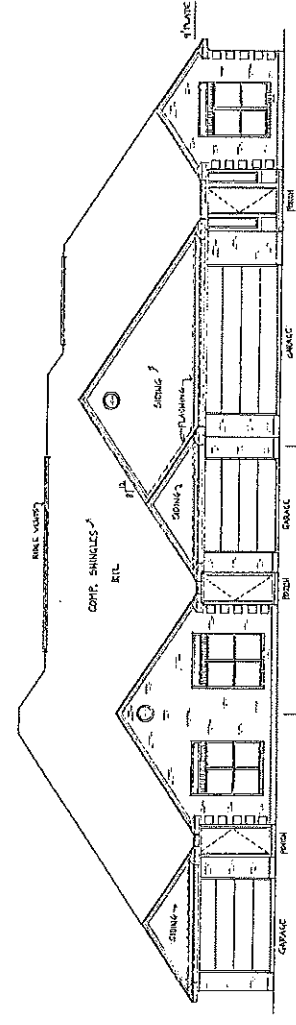


FRONT ELEVATION LOT 7
 3/16\"/>


HARDIE SIDING, SHIPPY
 AND TRIM.
 ALL ROOF SLUPS BRK




PROPOSED NEW TOWNHOUSES FOR:
 BRIAR MEADOWS CREEK SUBD.
 REAR COURT LOTS 10, 11, 12, 13, 14
 BRYANT, TEXAS

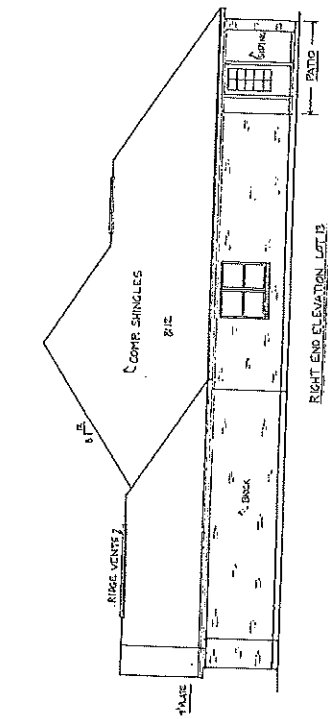


RIGHT END ELEVATION LOT 13
 3/8" = 1'-0"

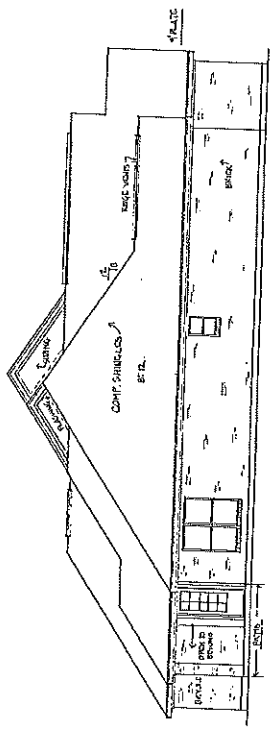

LEFT END ELEVATION LOT 13
 3/8" = 1'-0"

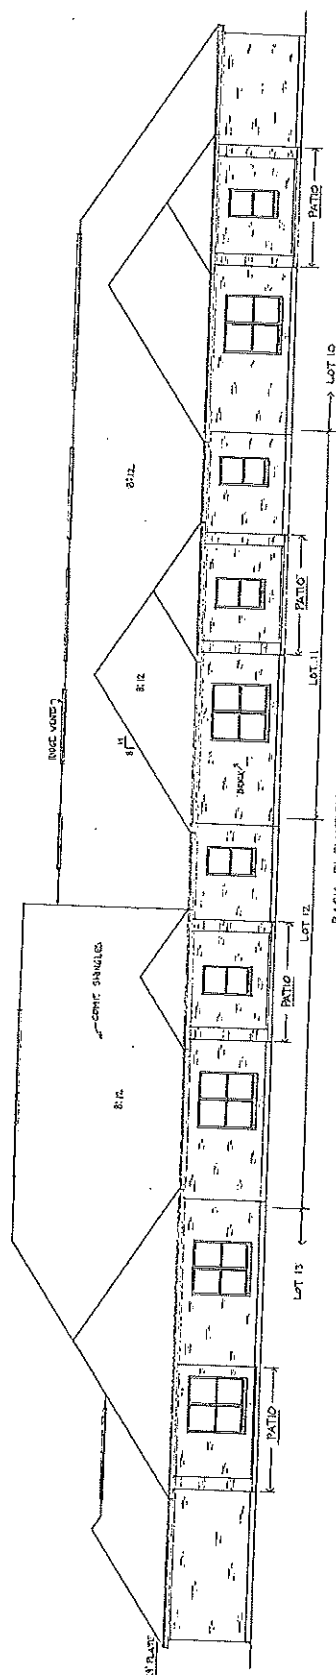

BACK ELEVATION
 3/8" = 1'-0"
 ROOF LINE HEIGHT SHOWN
 ABOUT 8" TO HIGH, DO
 NOT SCALE.

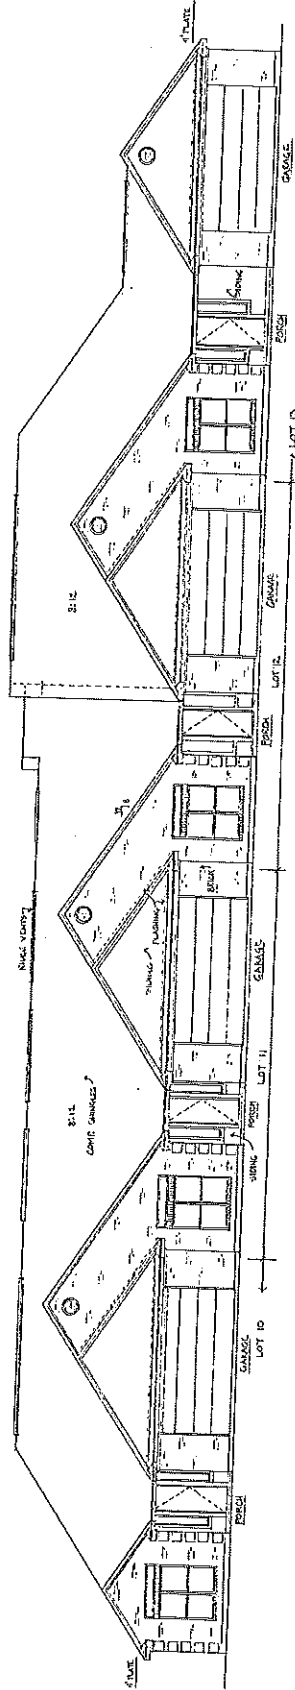

FRONT ELEVATION
 3/8" = 1'-0"
 ALL ROOF GABLES, R.12
 HARDIE SHINGLES, SPLIT 1 TRIM