


3459 MAHOGANY DRIVE

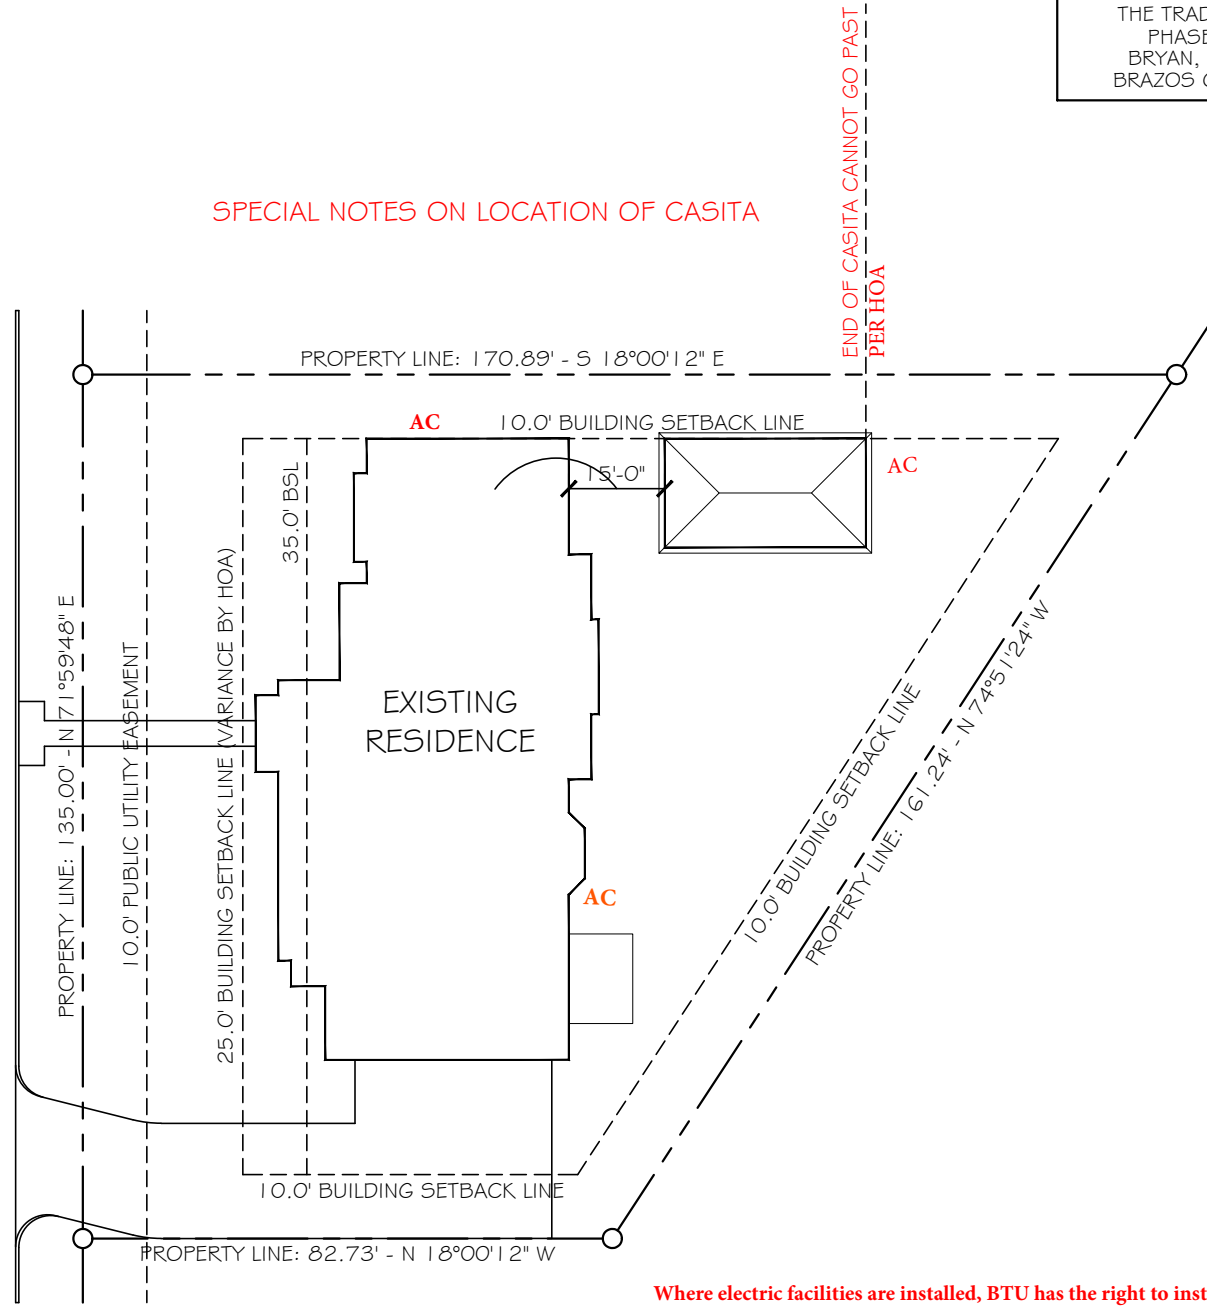

SPECIAL NOTES ON LOCATION OF CASITA

END OF CASITA CANNOT GO PAST PER HOA

LOT 14, BLOCK 1



THE TRADITIONS
PHASE 2G
BRYAN, TEXAS
BRAZOS COUNTY



3800 HWY 6, S
SUITE 1084
COLLEGE STATION,
TEXAS 77485
TEL: 979-693-2101
CELL: 979-229-0441

TFT BUILDERS
3459 MAHOGANY DRIVE

SITE PLAN

HEATED AREA: 534.1 SQ.FT
SLAB AREA: 534.1 SQ.FT.

drawn by:
bho

scale:
1" = 30'-0"
job number
FT-22-015

sheet number:
SP-1.1

Where electric facilities are installed, BTU has the right to install, operate, relocate, construct, reconstruct, add to and maintain, inspect, patrol and enlarge, repair, remove and replace the said facilities upon, over, under and across included in the PUE, and the right ingress and egress on property adjacent to the PUE to access electric facilities