


- ☑ Existing Portable #1 will be moved away from building, allowing room for Portable #3
- ☑ Existing Portable #2 will be rotated 180 degrees so that the doors face the building
- ☑ Dashed lines show location of new 6' chainlink fencing, panic bars on gates as necessary
- ☑ Roof lines of Portables #1&3 need to match for common gutter
- ☑ Maintain proper separation between Portables #1&2 for Fire Code

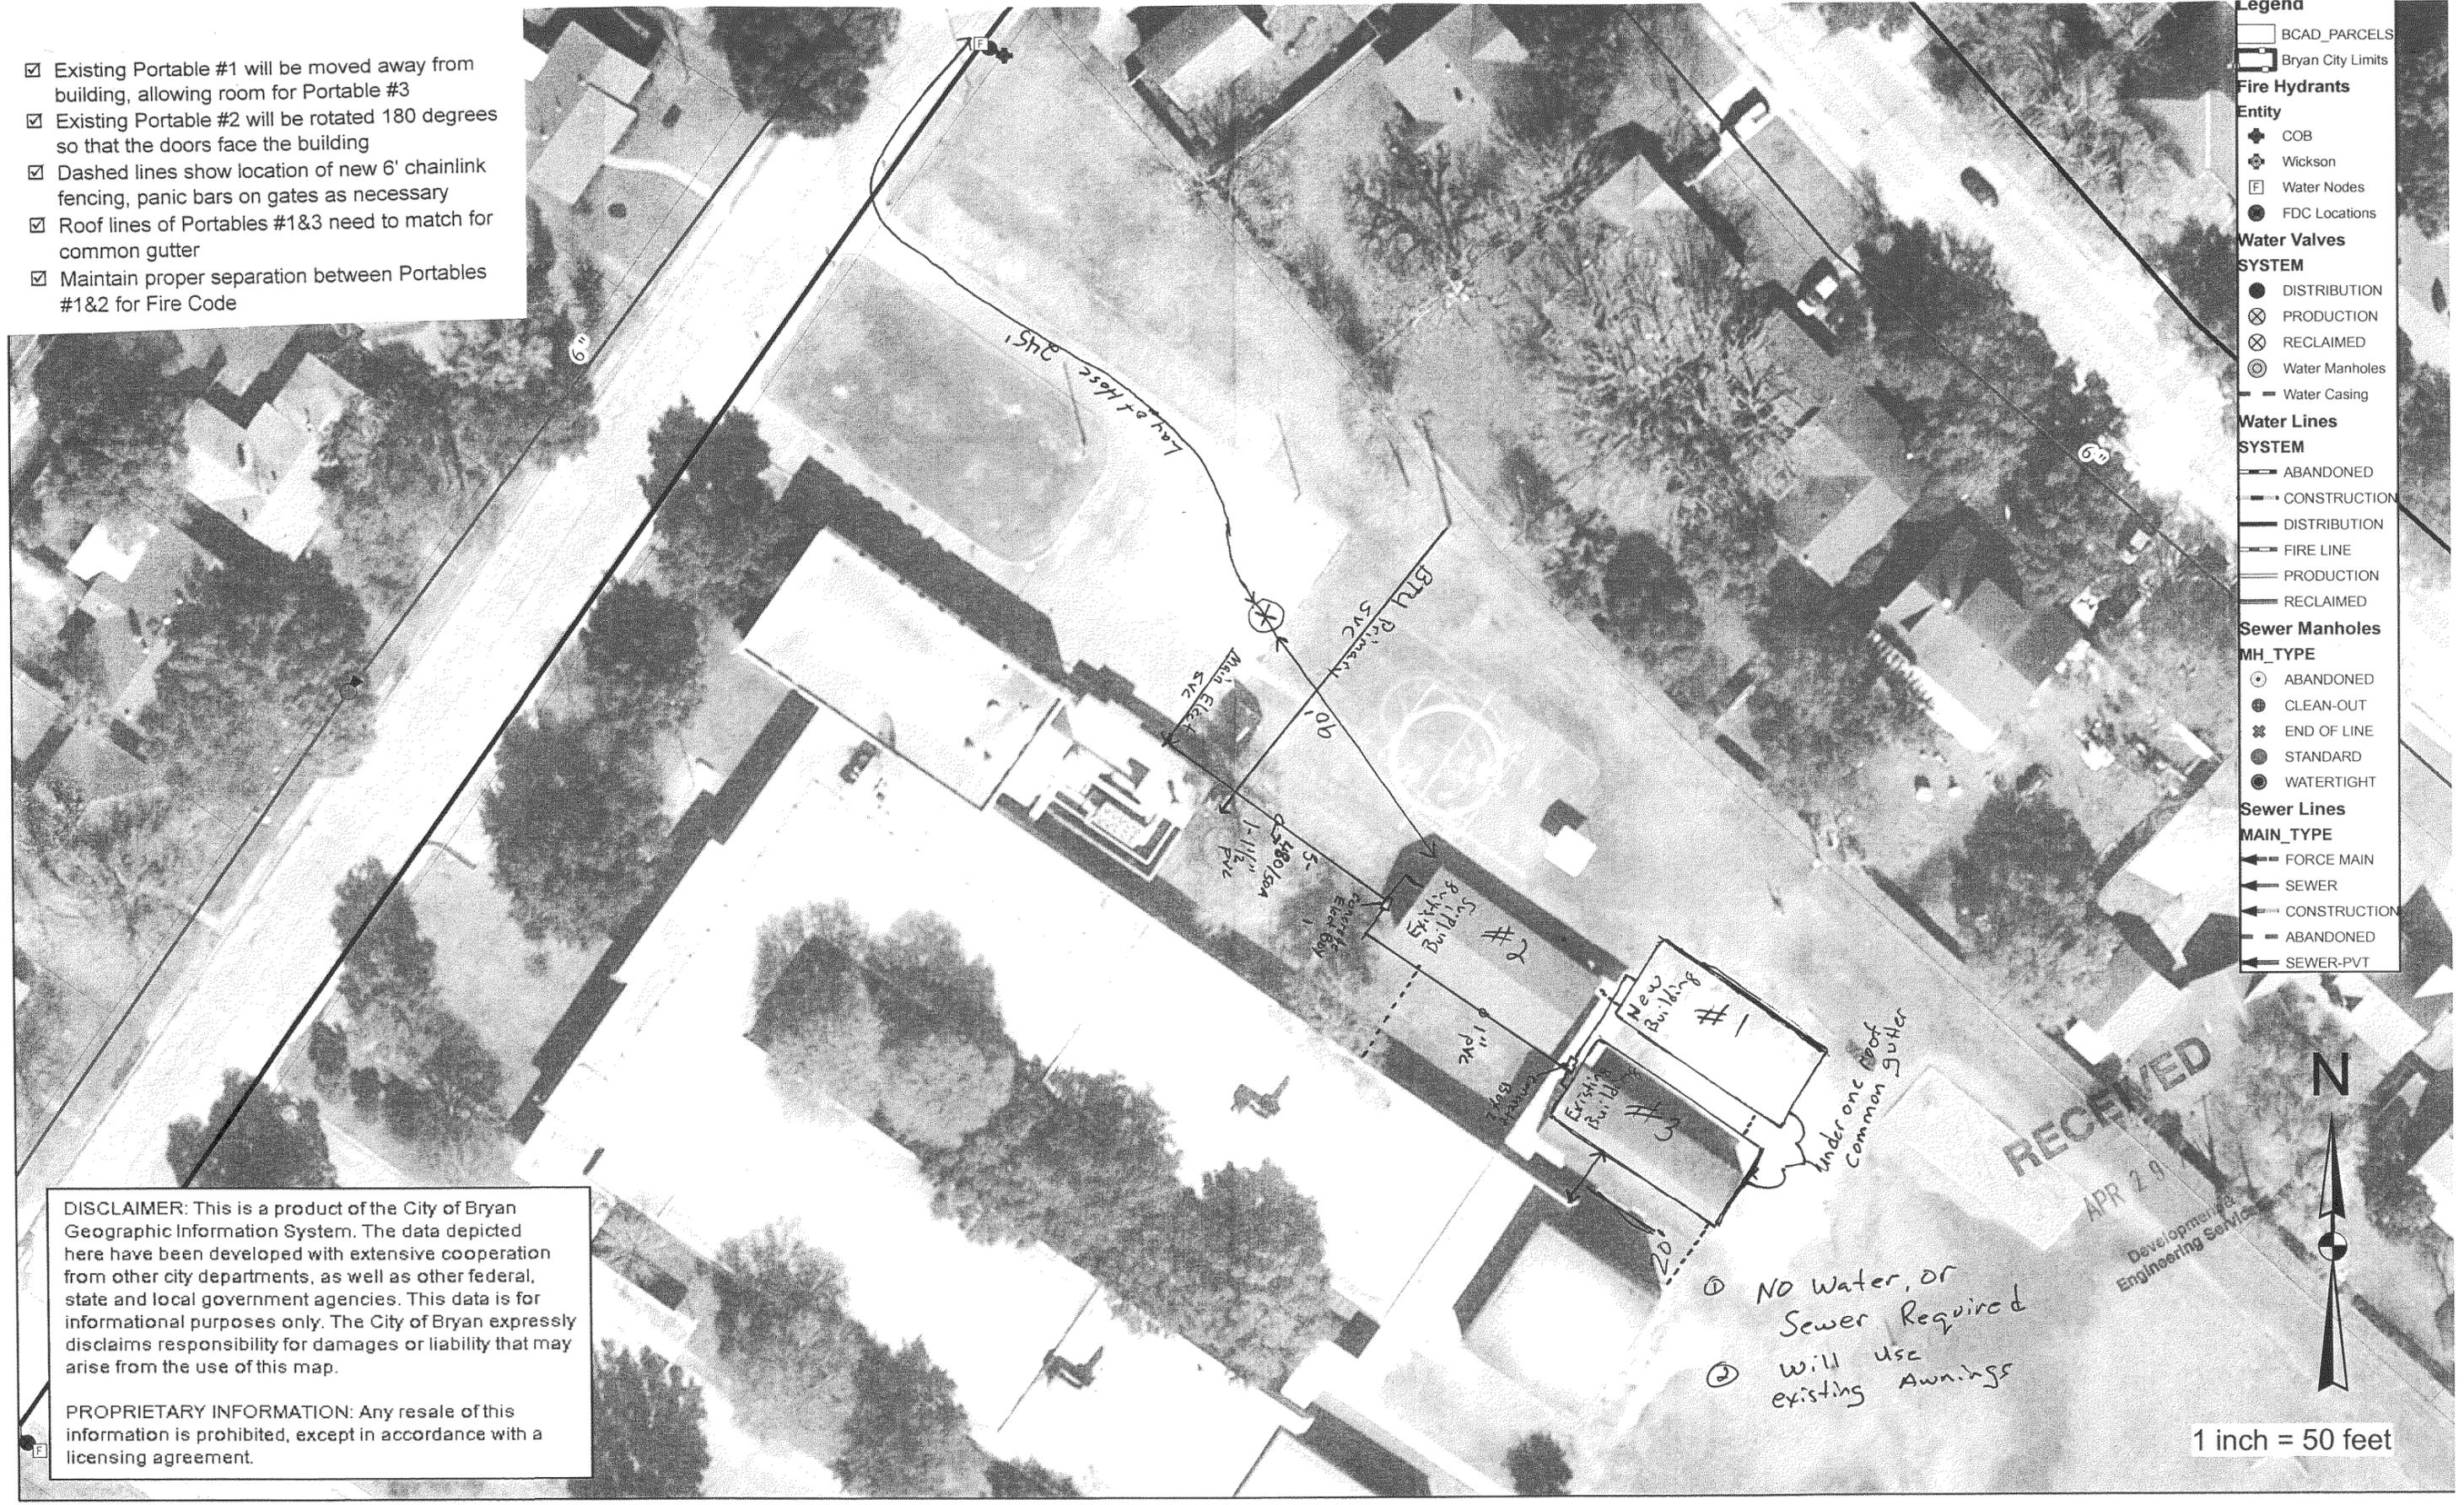

Legenda

	BCAD_PARCELS
	Bryan City Limits
Fire Hydrants	
Entity	
	COB
	Wickson
	Water Nodes
	FDC Locations
Water Valves	
SYSTEM	
	DISTRIBUTION
	PRODUCTION
	RECLAIMED
	Water Manholes
	Water Casing
Water Lines	
SYSTEM	
	ABANDONED
	CONSTRUCTION
	DISTRIBUTION
	FIRE LINE
	PRODUCTION
	RECLAIMED
Sewer Manholes	
MH_TYPE	
	ABANDONED
	CLEAN-OUT
	END OF LINE
	STANDARD
	WATERTIGHT
Sewer Lines	
MAIN_TYPE	
	FORCE MAIN
	SEWER
	CONSTRUCTION
	ABANDONED
	SEWER-PVT

DISCLAIMER: This is a product of the City of Bryan Geographic Information System. The data depicted here have been developed with extensive cooperation from other city departments, as well as other federal, state and local government agencies. This data is for informational purposes only. The City of Bryan expressly disclaims responsibility for damages or liability that may arise from the use of this map.

PROPRIETARY INFORMATION: Any resale of this information is prohibited, except in accordance with a licensing agreement.

Under one Roof Common Gutter

① NO Water, or Sewer Required

② Will use existing Awnings

RECEIVED
APR 29
Development & Engineering Services



1 inch = 50 feet