


Entered 9/18/2000
WJ

STREET CONST. DRAWINGS (331-Q-543)
& FIELD DATA INDICATE A 60' ROW
FOR ENNIS ST. COM 6/99

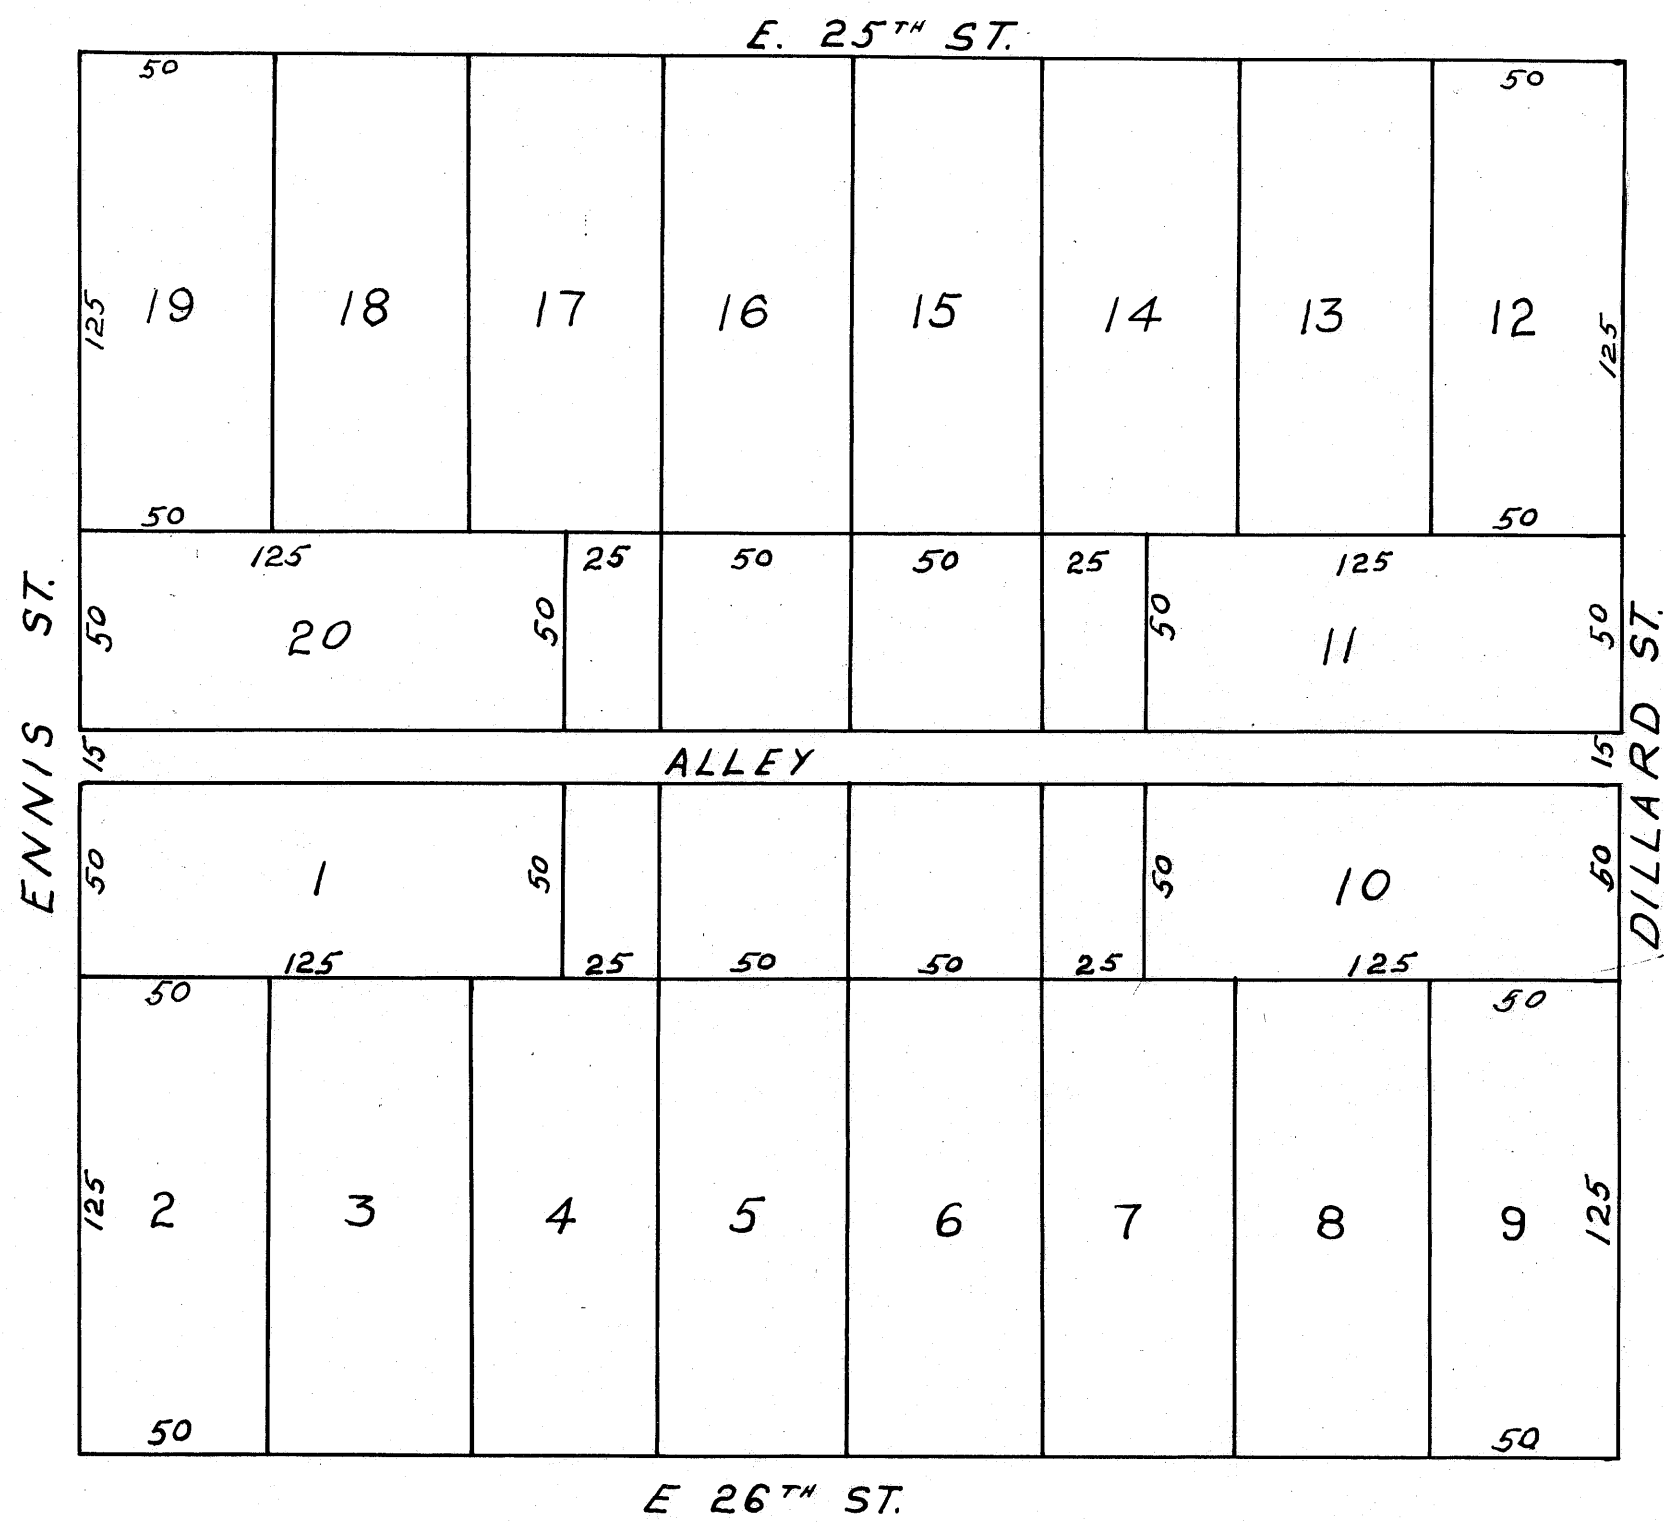

BAKER'S FORREST FIELD
ADDITION
D.R. VOL. 120 P. 538
1946

N. ARROW?