


HILLVIEW ADDITION
D.R. 139 Page 163 6-1-49

Scale: 1" = 100'

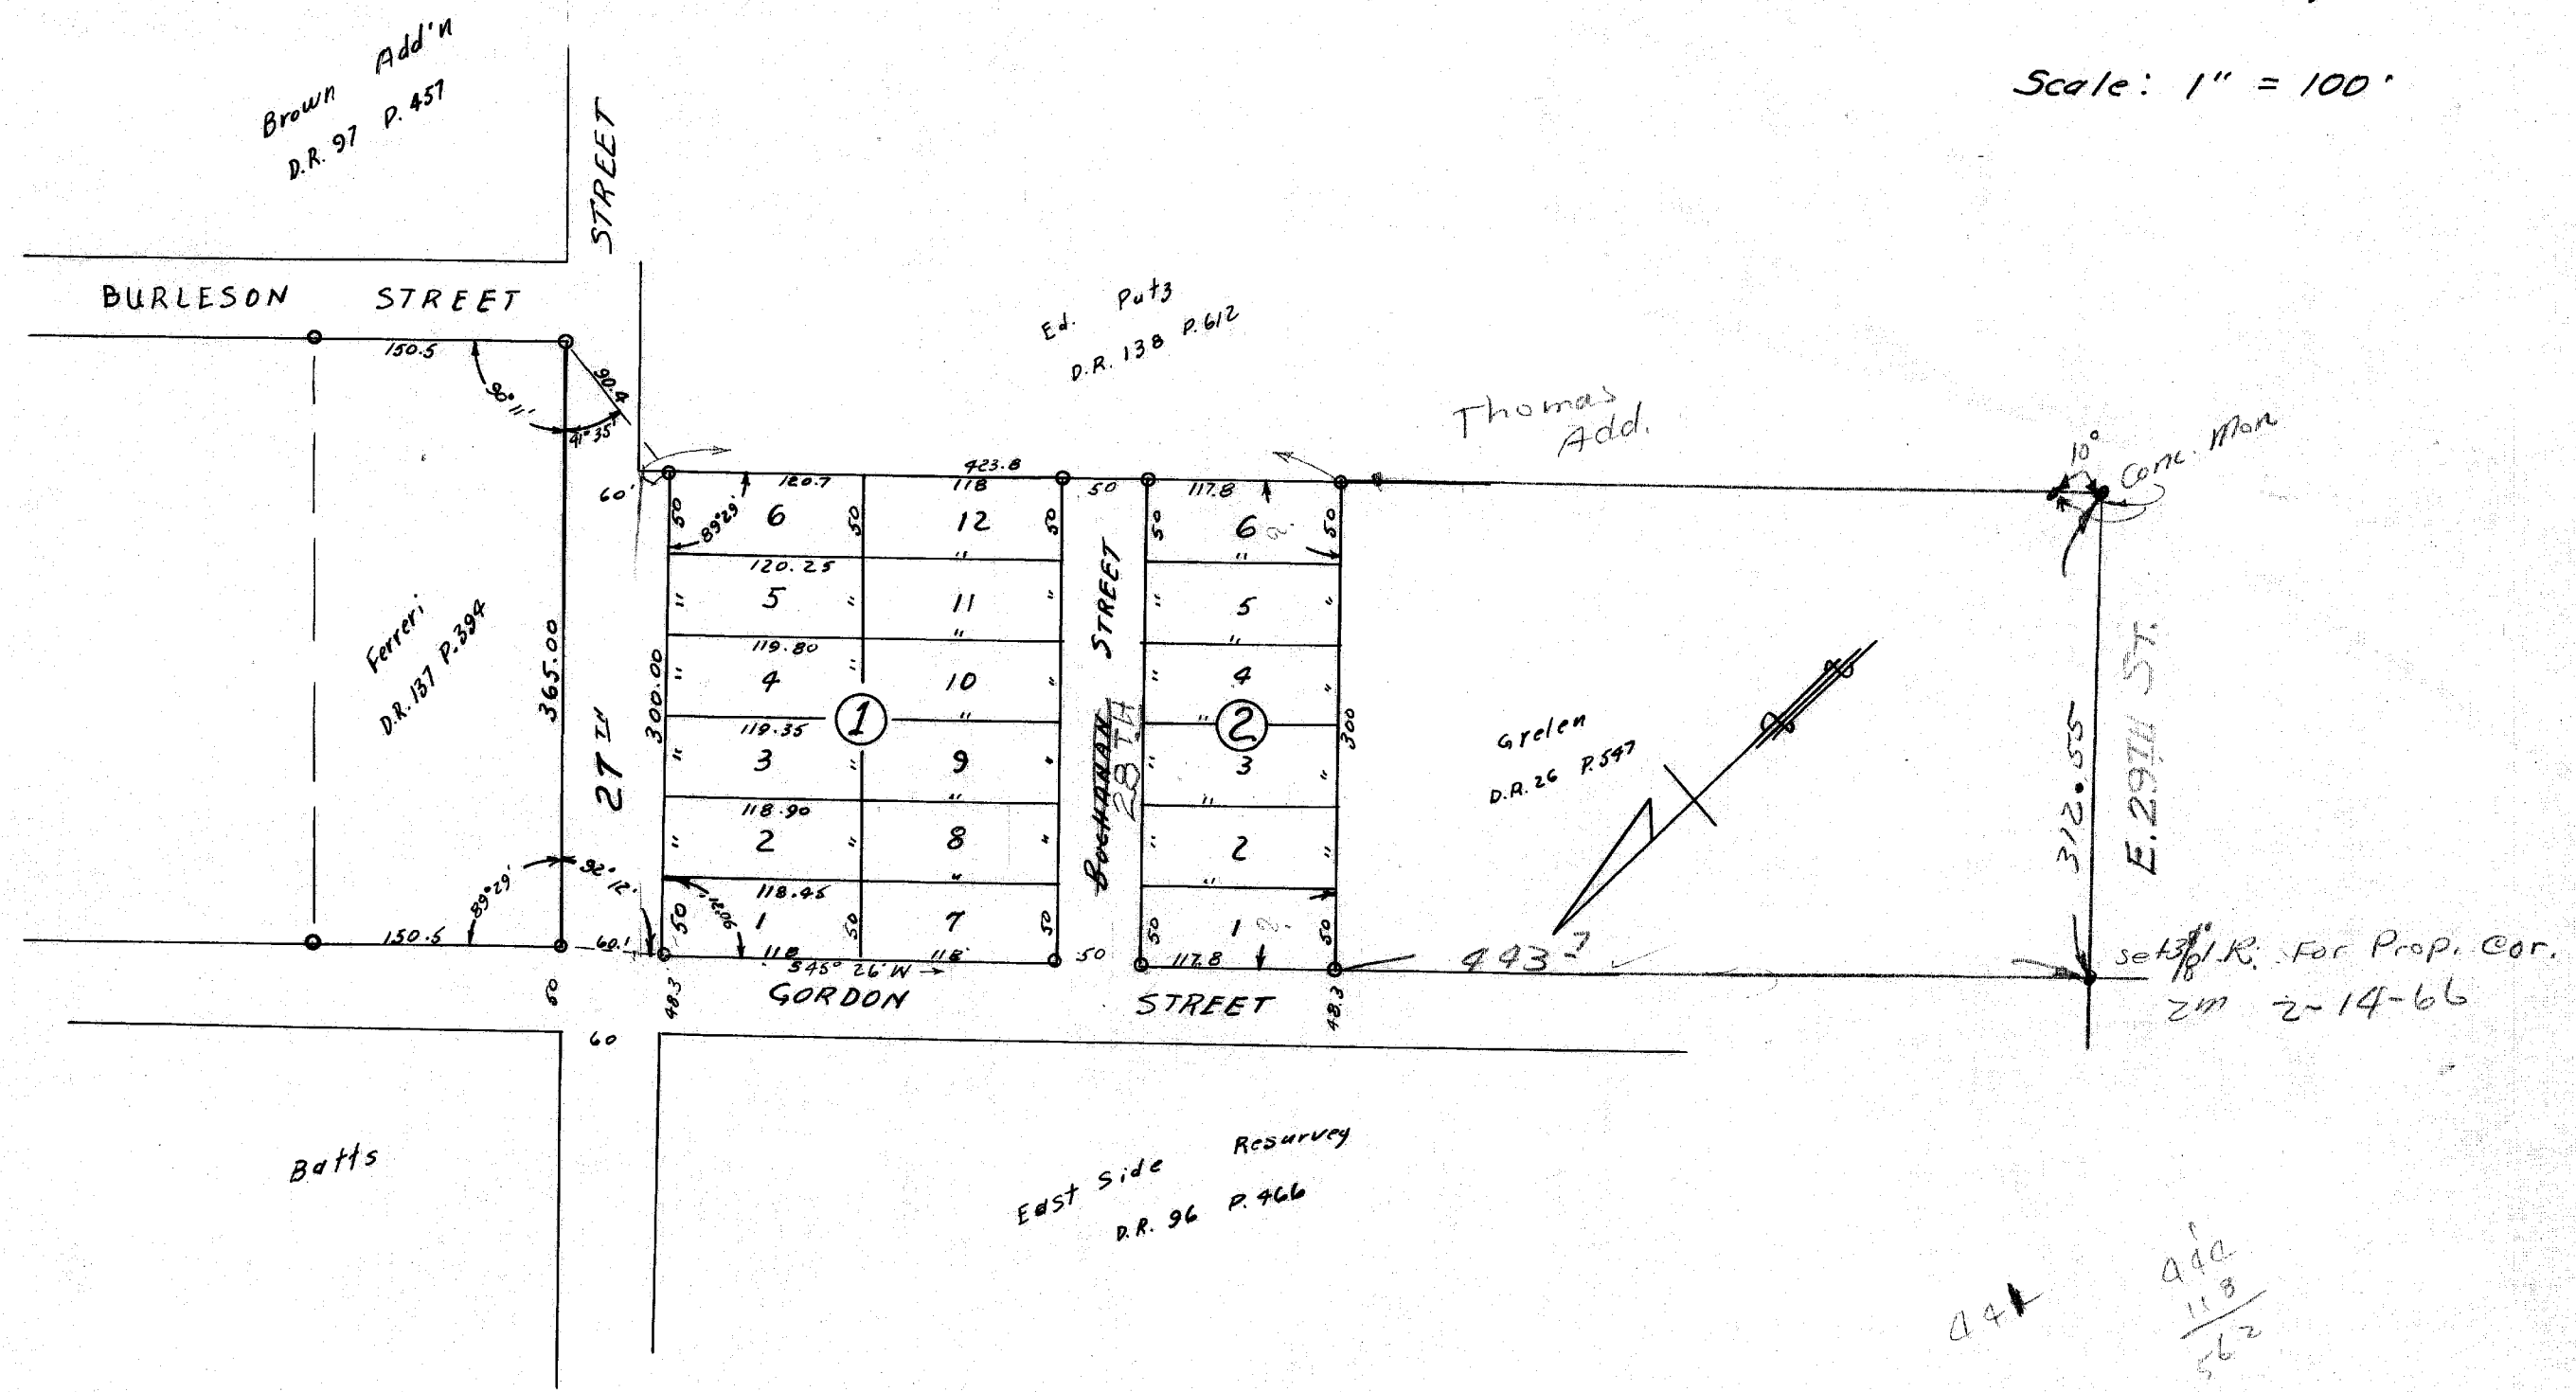

HILLVIEW
6/1/49

on lumber
up
12/12/62

44
add
118
562

118
118
236