


JONES ADD'N.
D.R. 110 PG. 43
APRIL 1942
Scale: 1"=100'

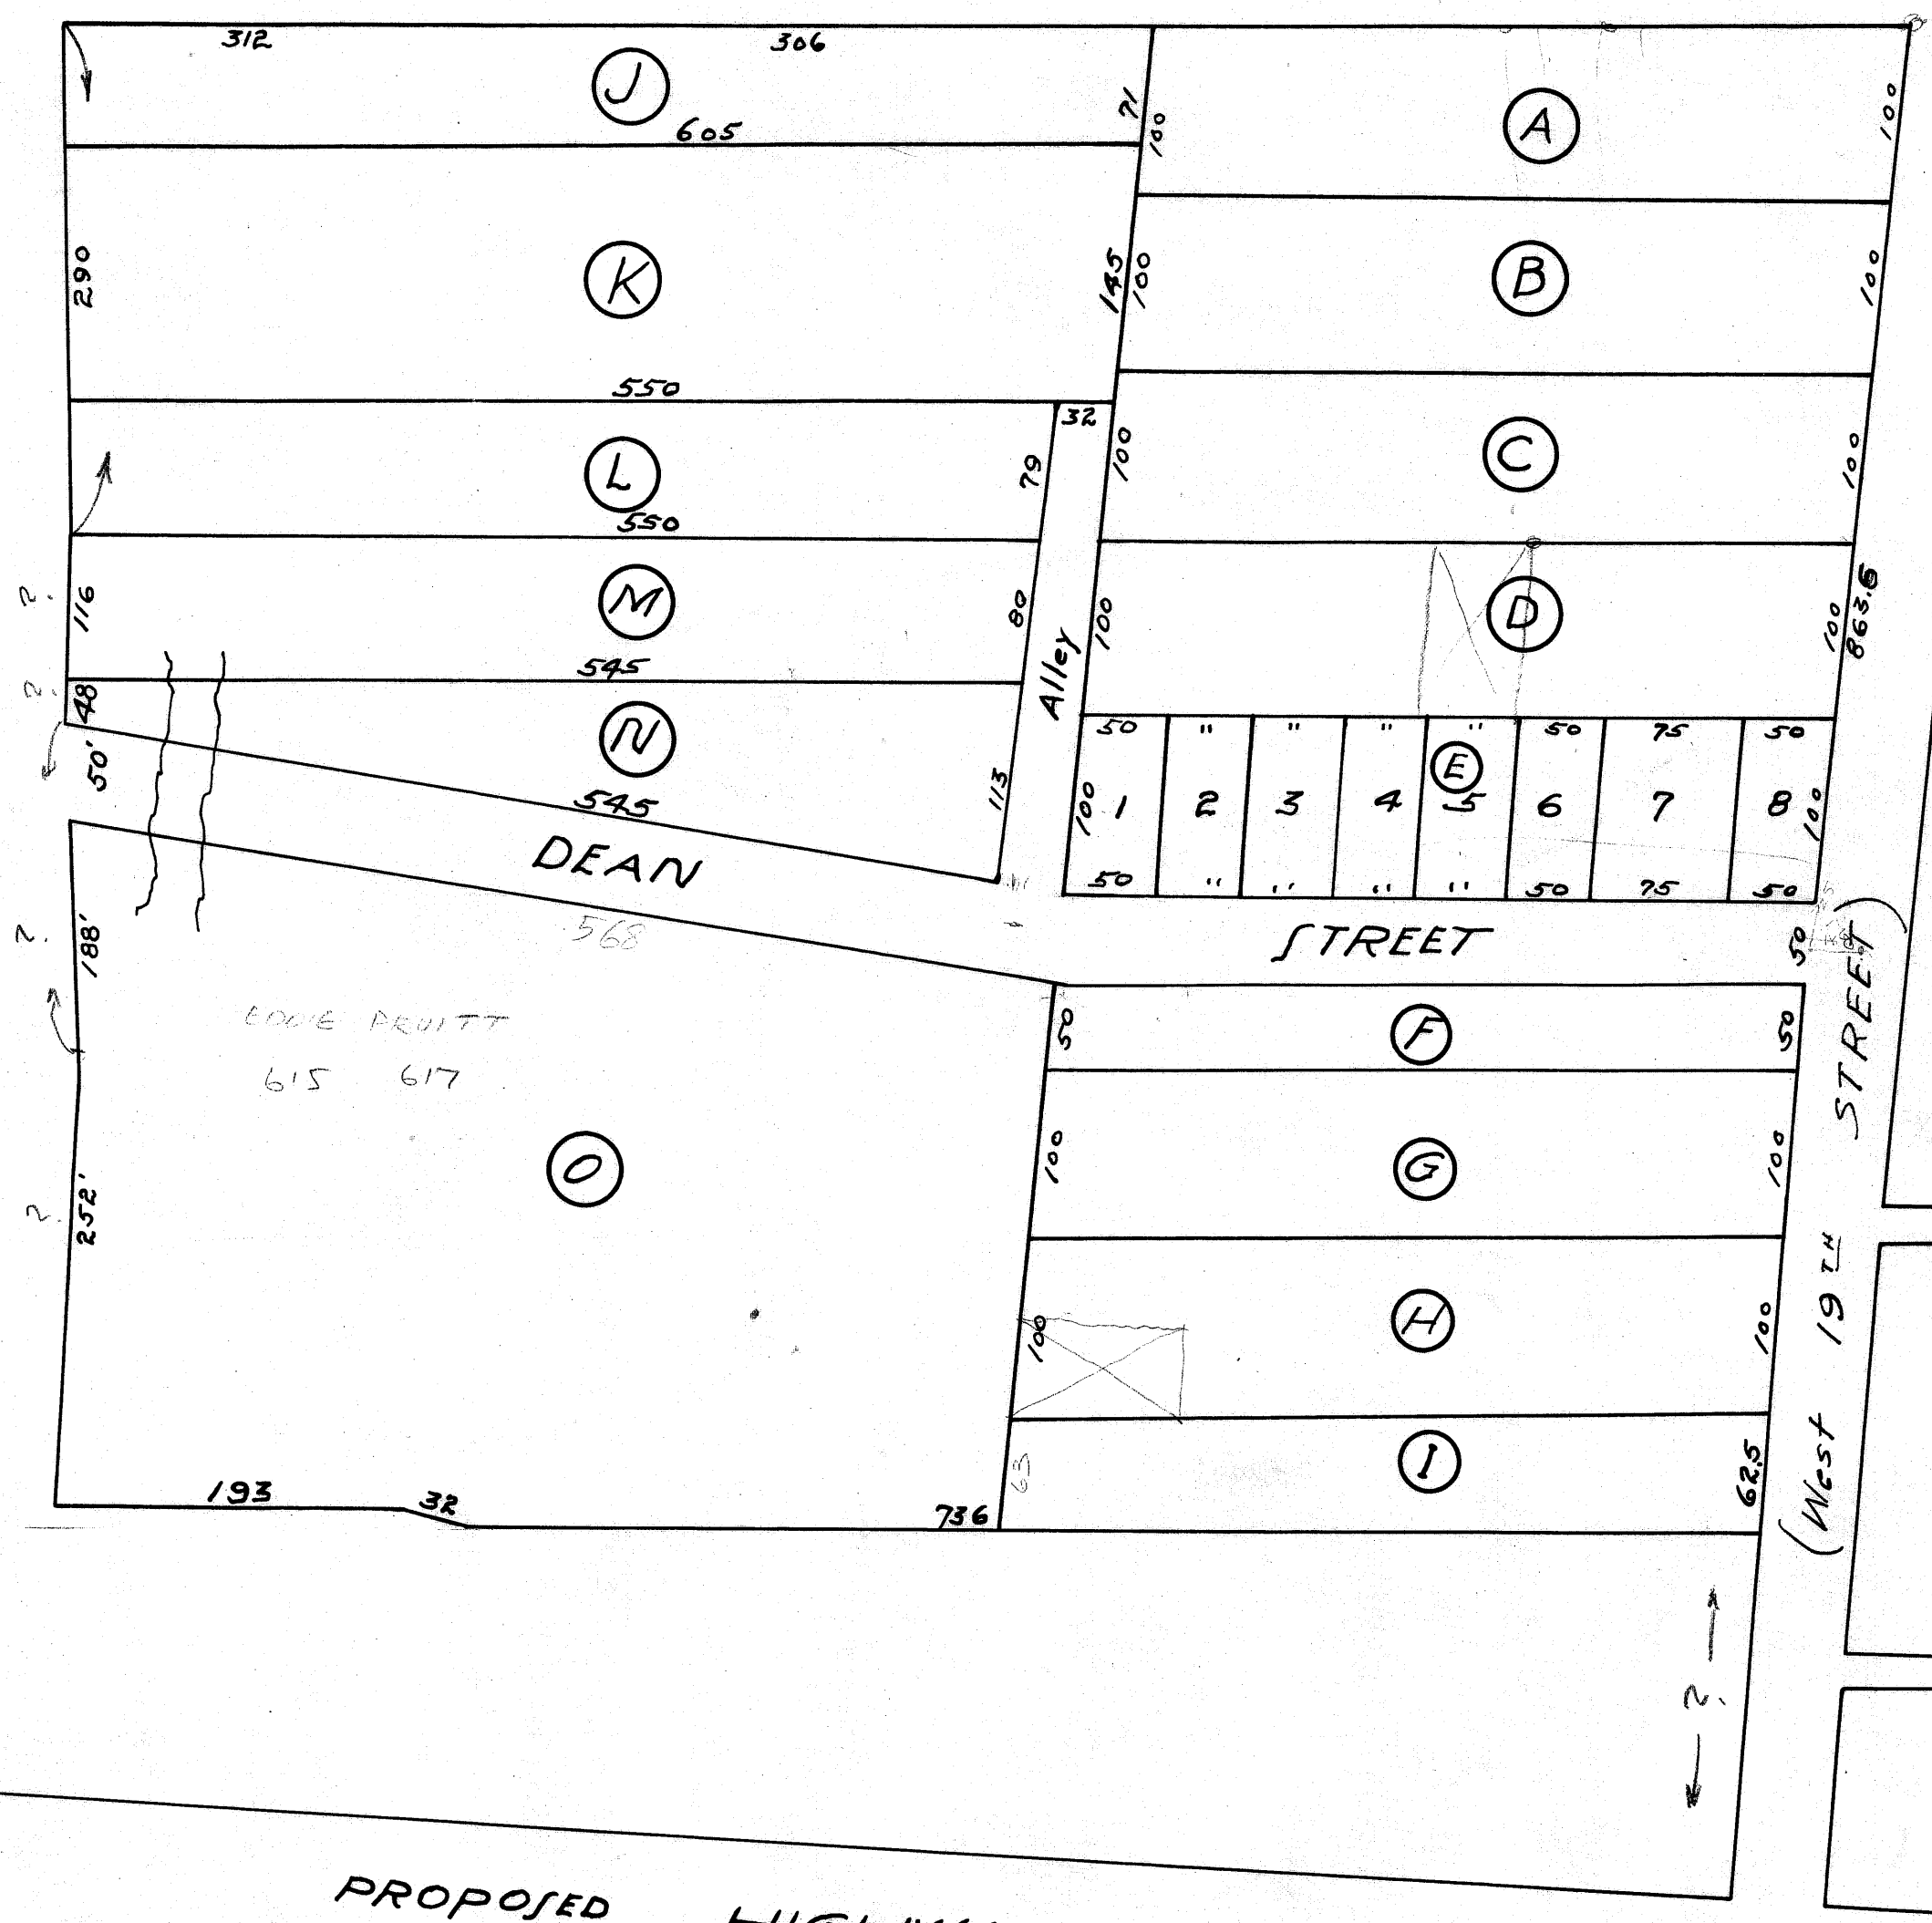

on land base
UD
elocbi

PROPOSED HIGHWAY 21