


Mrs. Ernest R. King
 2830 Southwood Home
 Waller St, Duvor
 Feb 7-1956

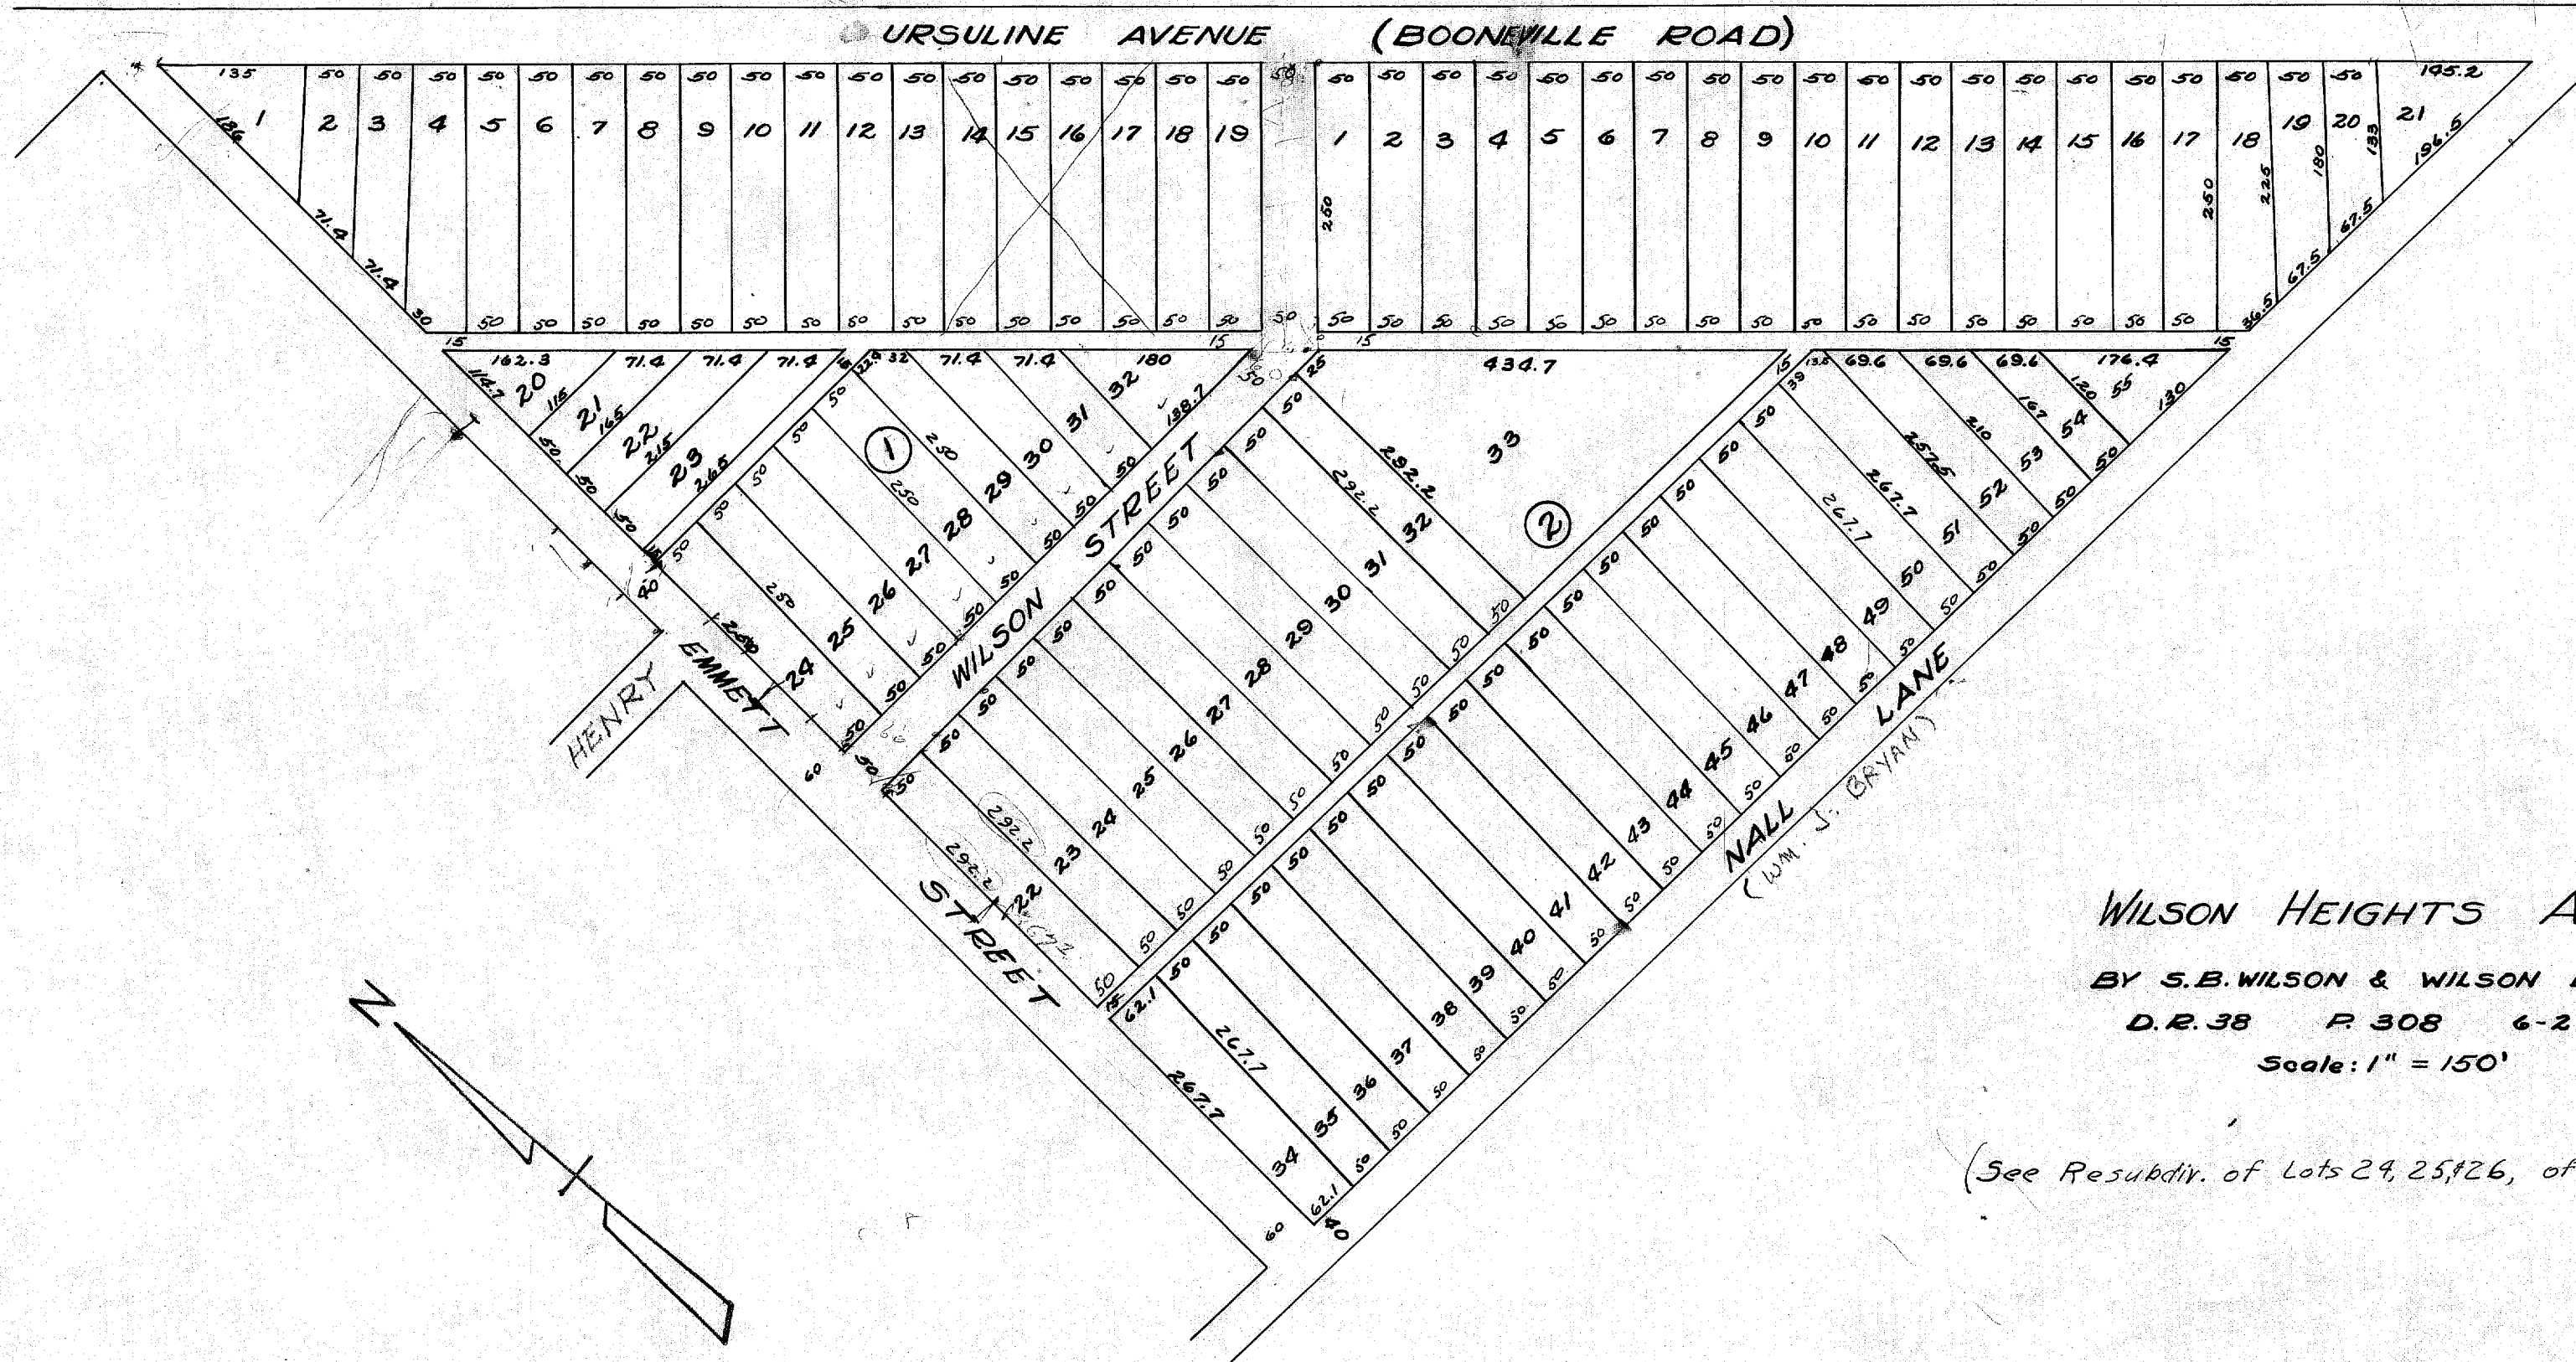

292
 15
 267
 574
 10
 564

WILSON HEIGHTS ADDITION
 BY S.B. WILSON & WILSON BRADLEY
 D.R. 38 P. 308 6-29-12
 Scale: 1" = 150'

(See Resubdiv. of Lots 24, 25, 26, of Block #1) **383**

(SEE WOODSON HEIGHTS SUB.)