

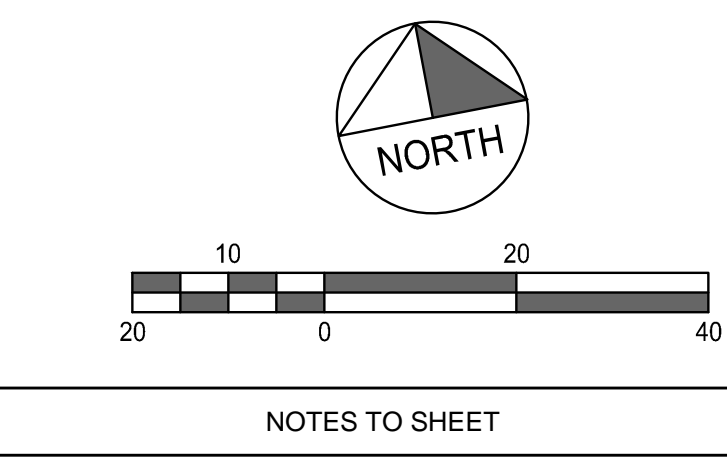
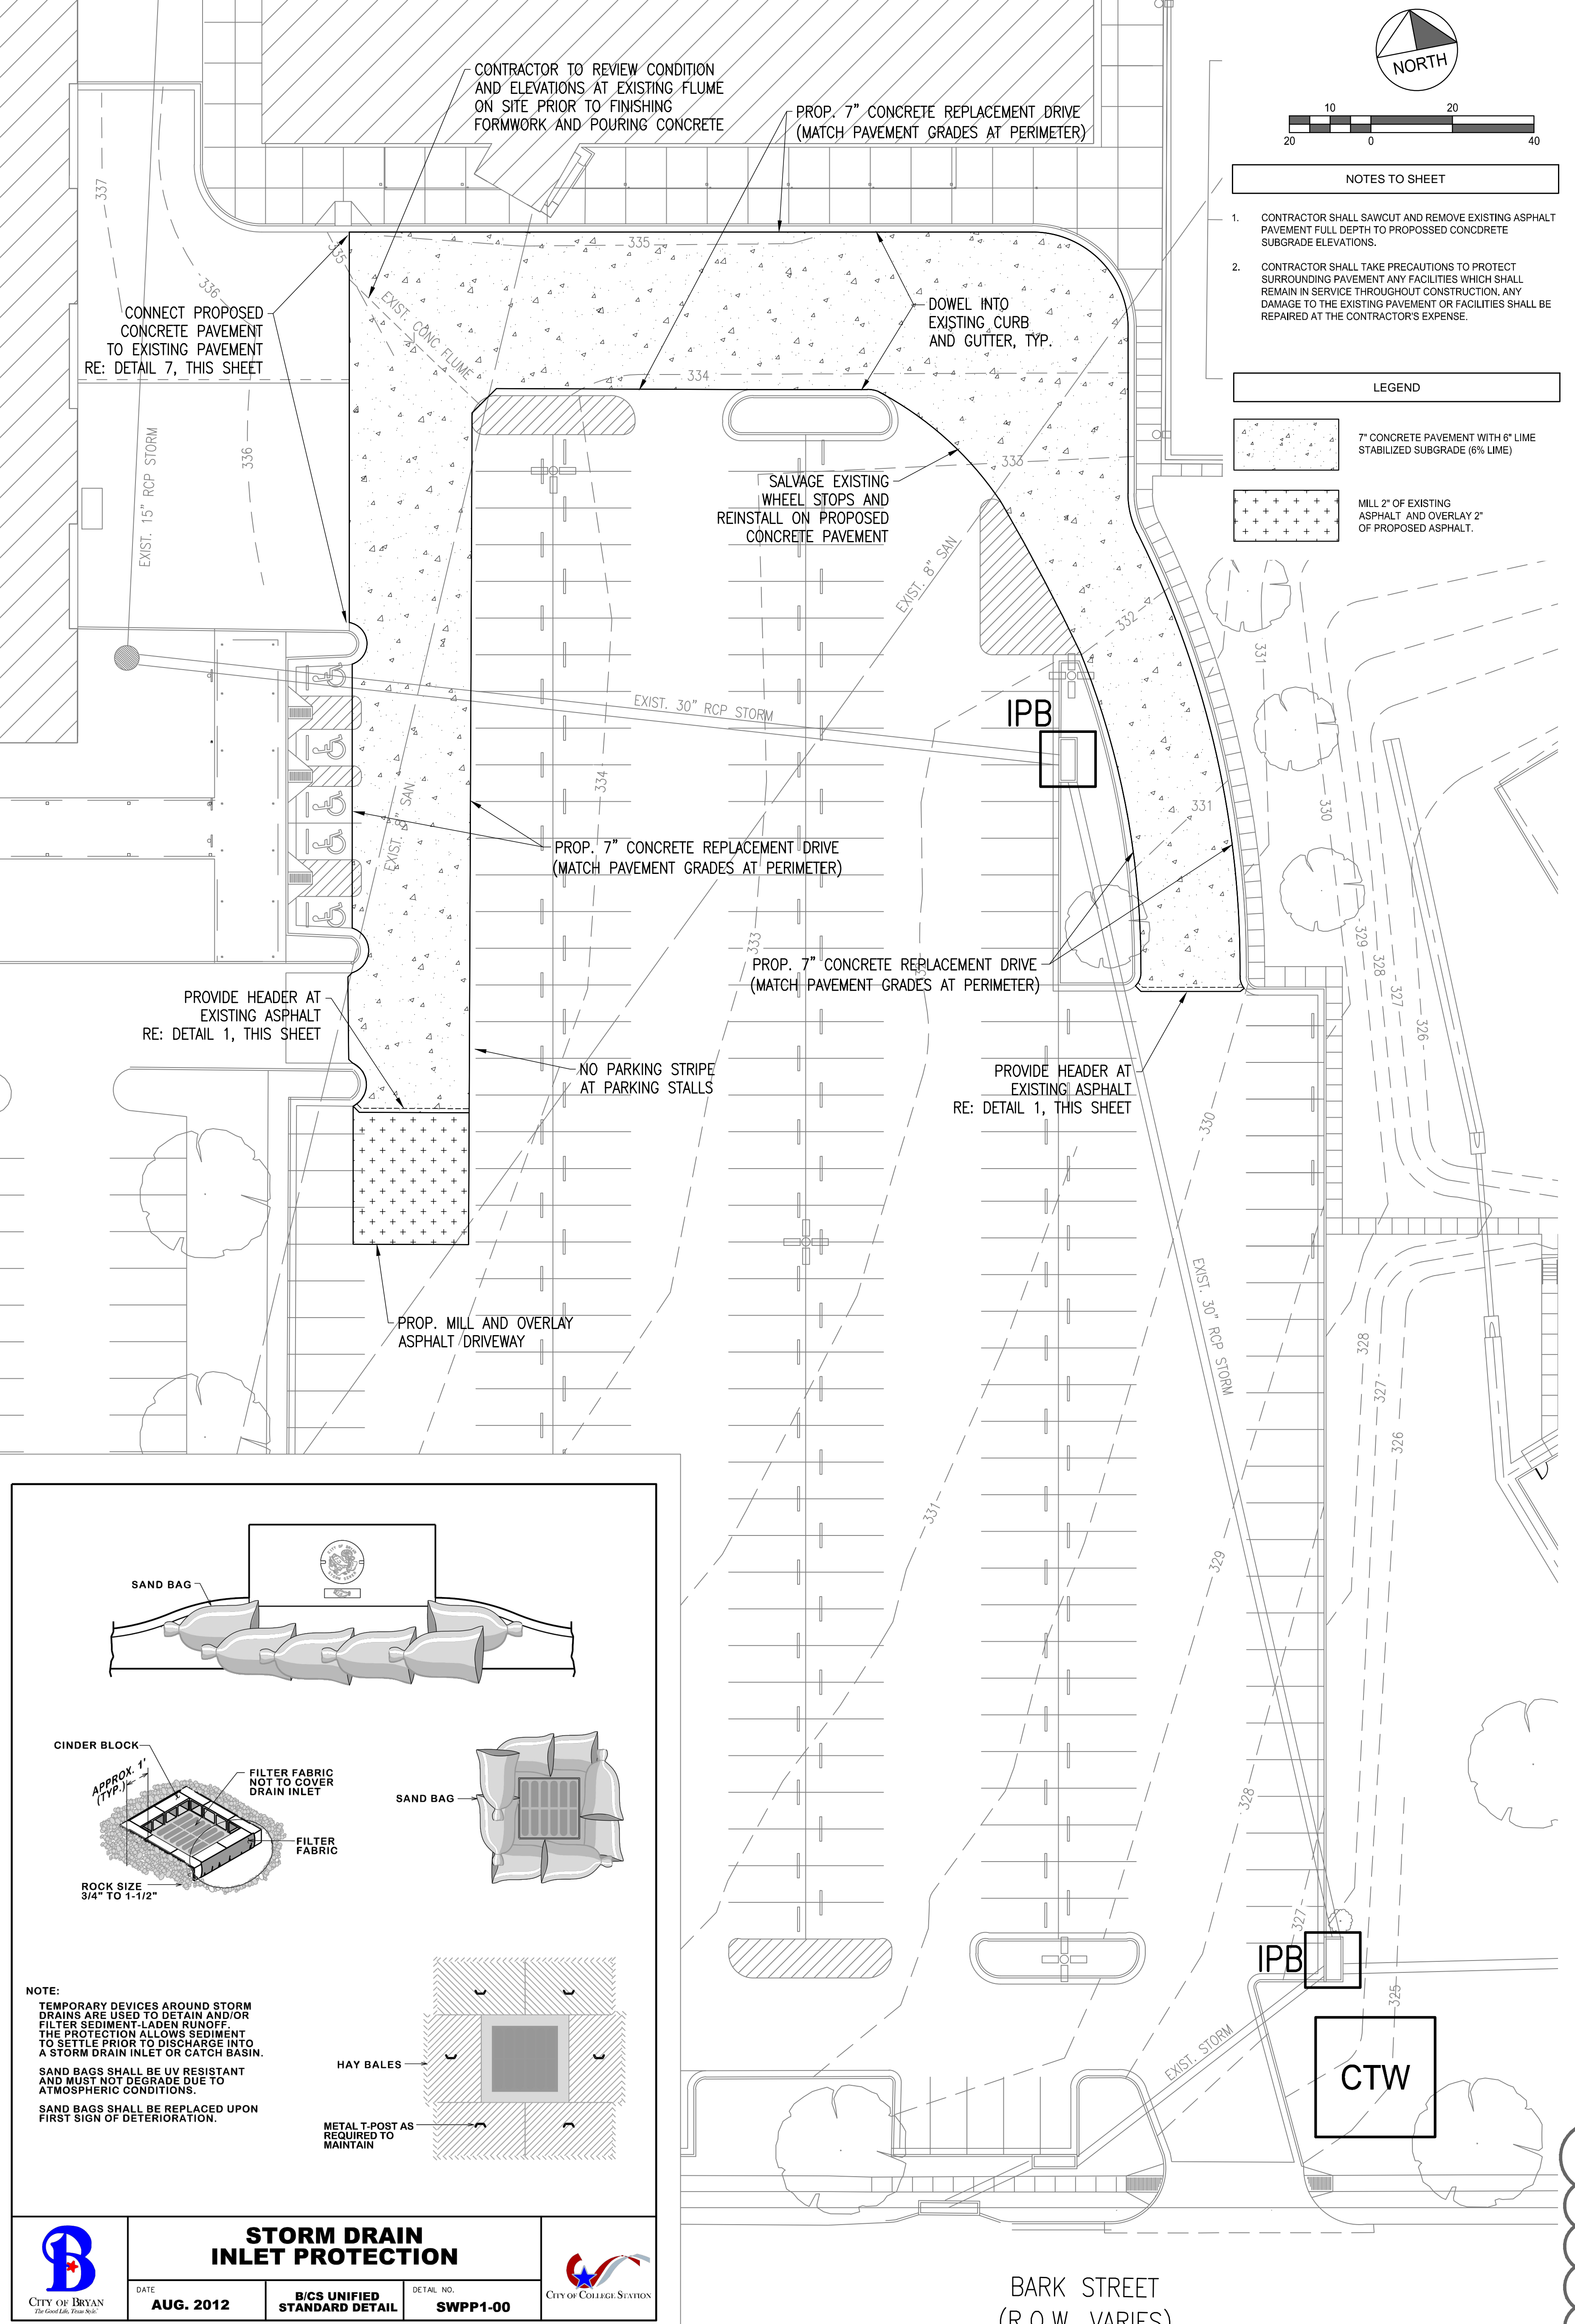
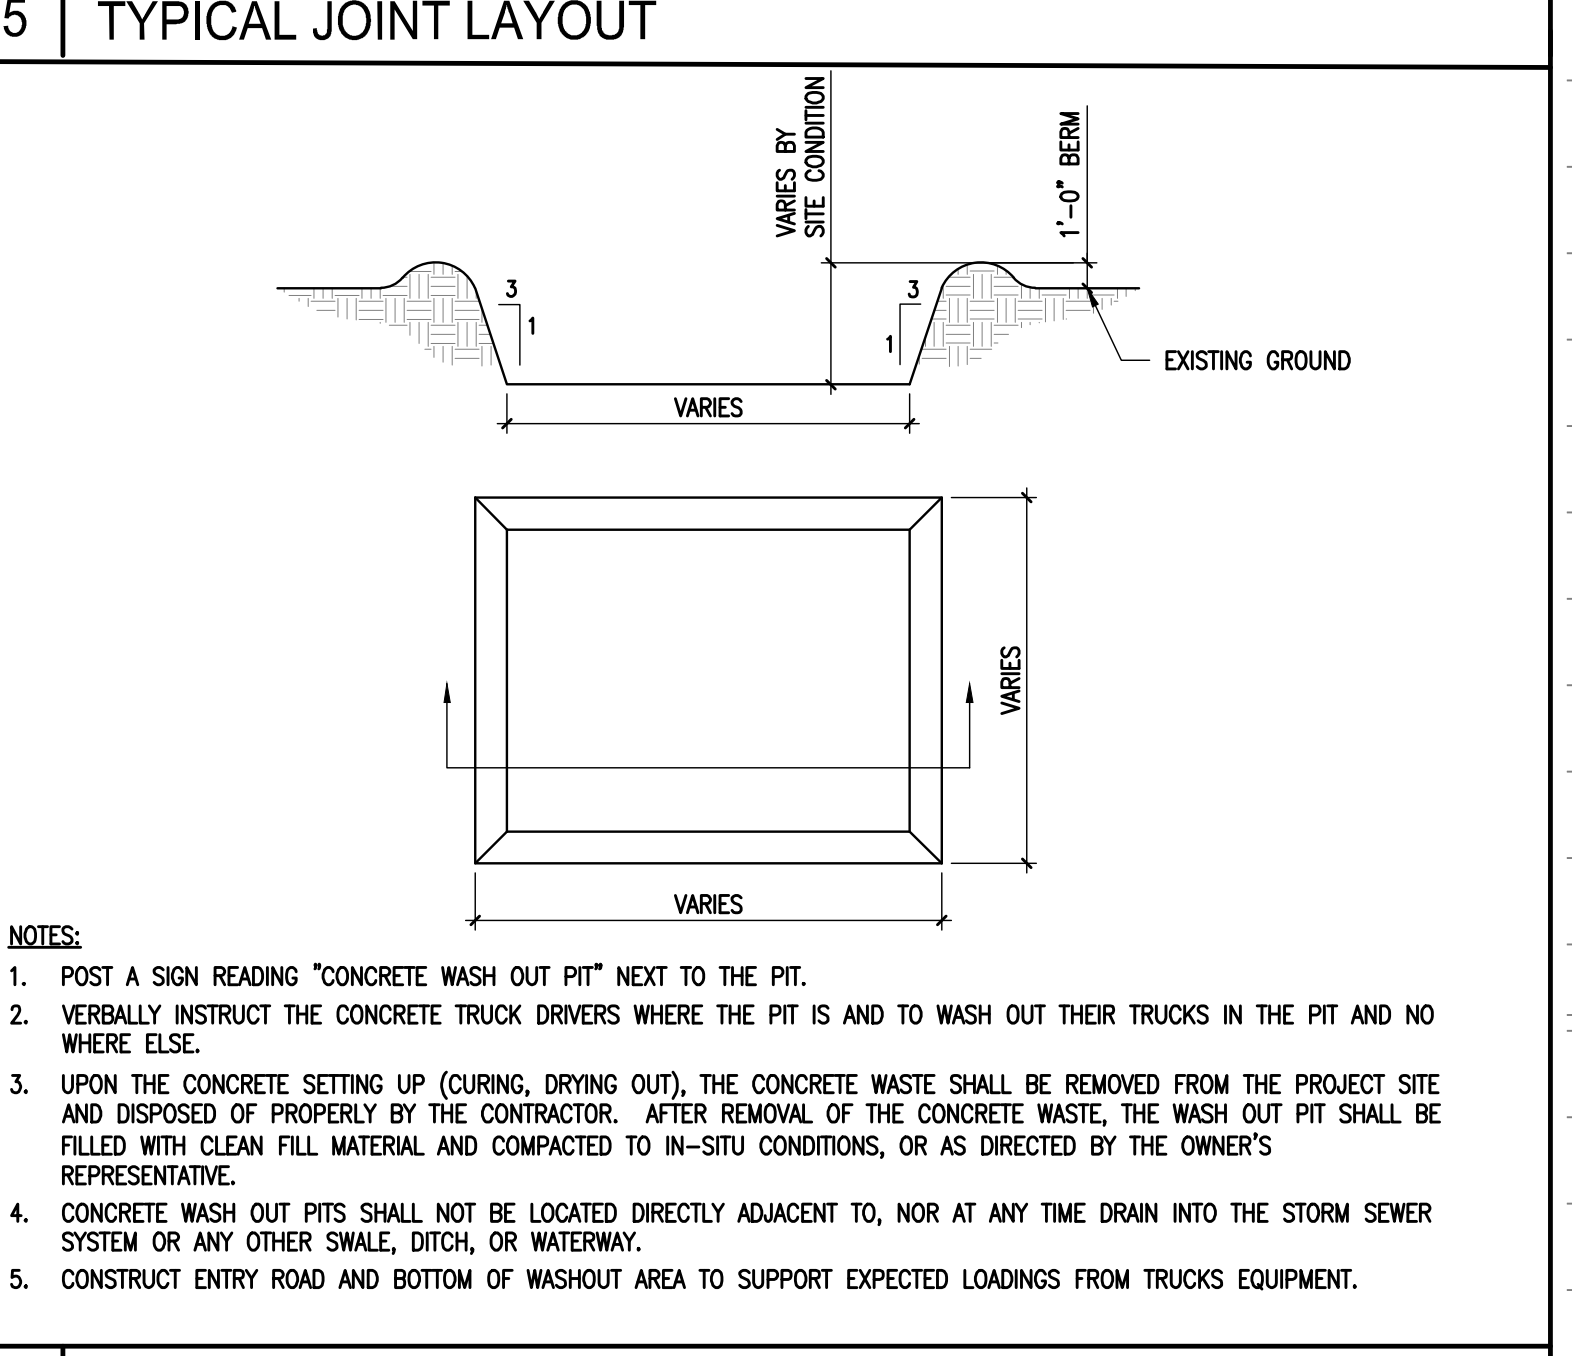
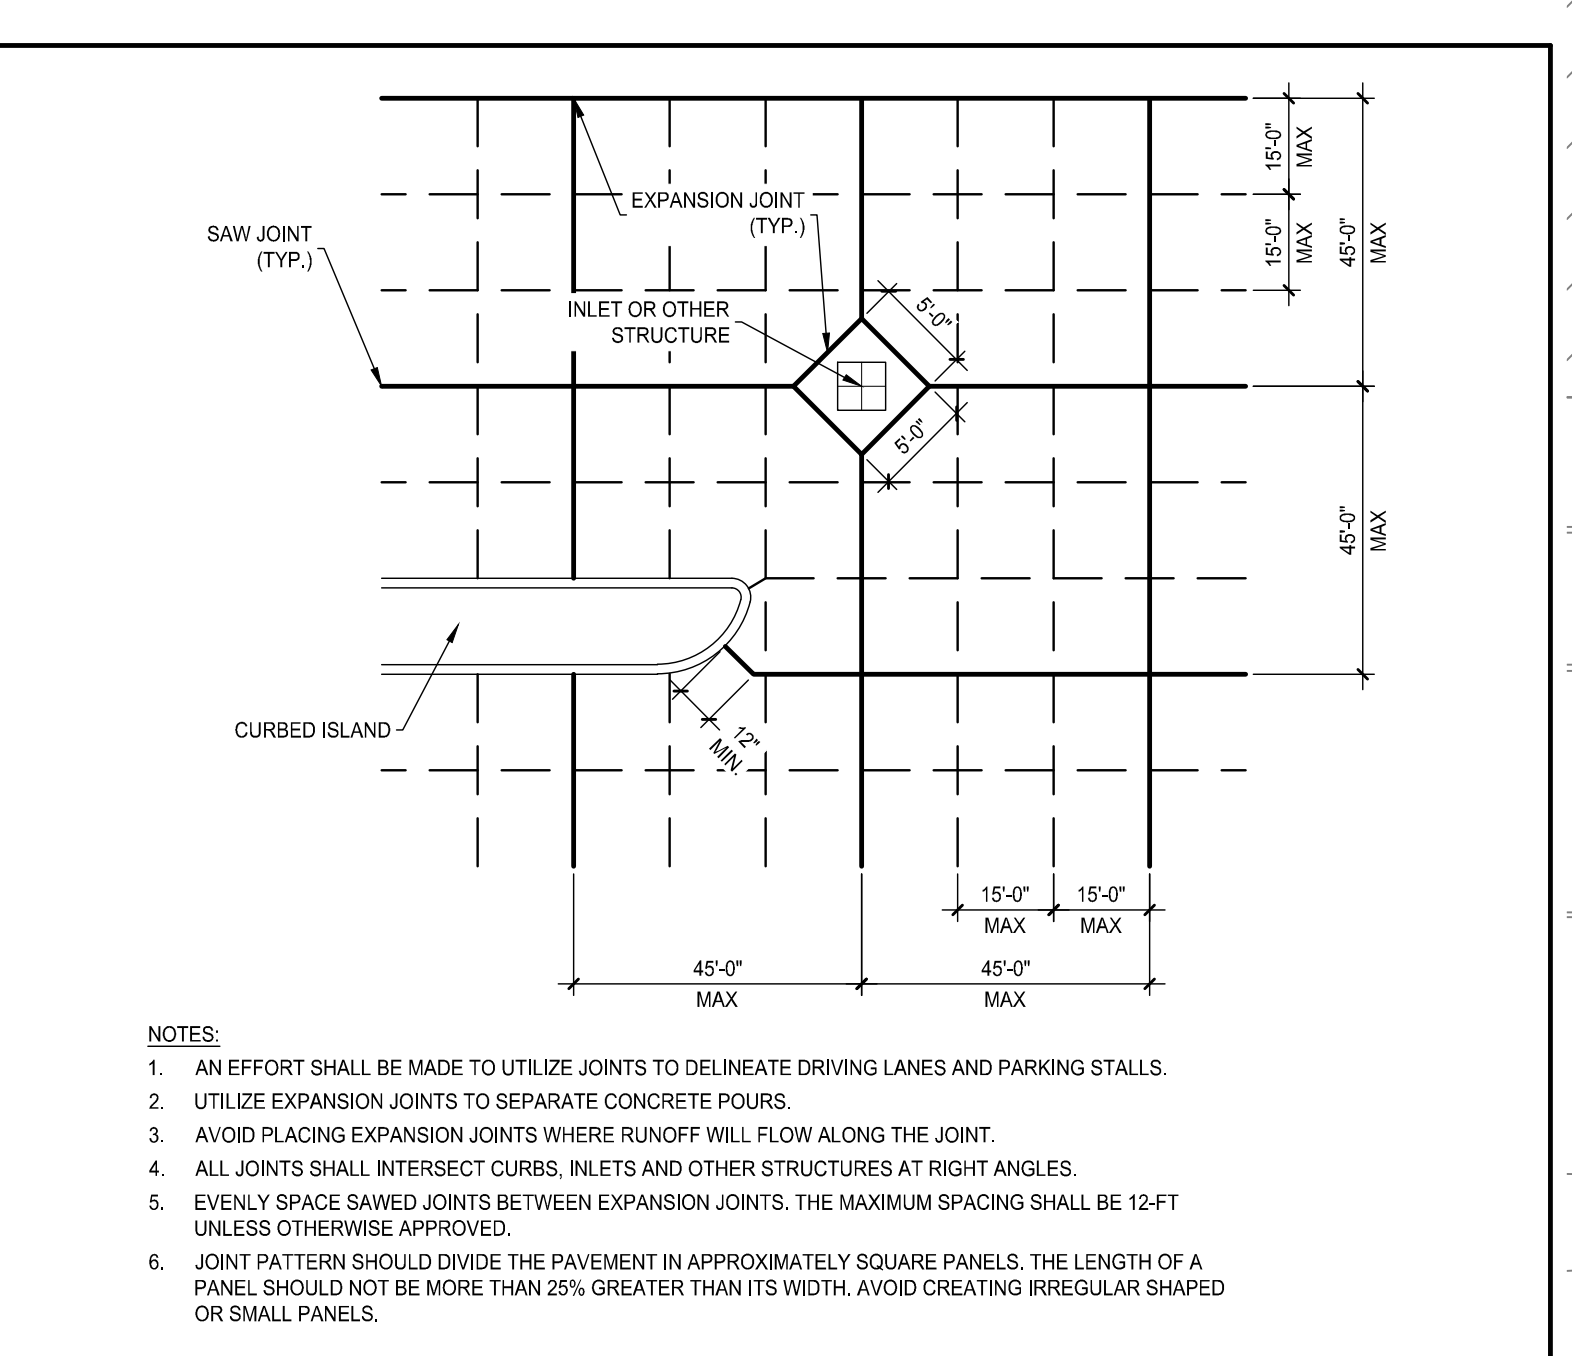
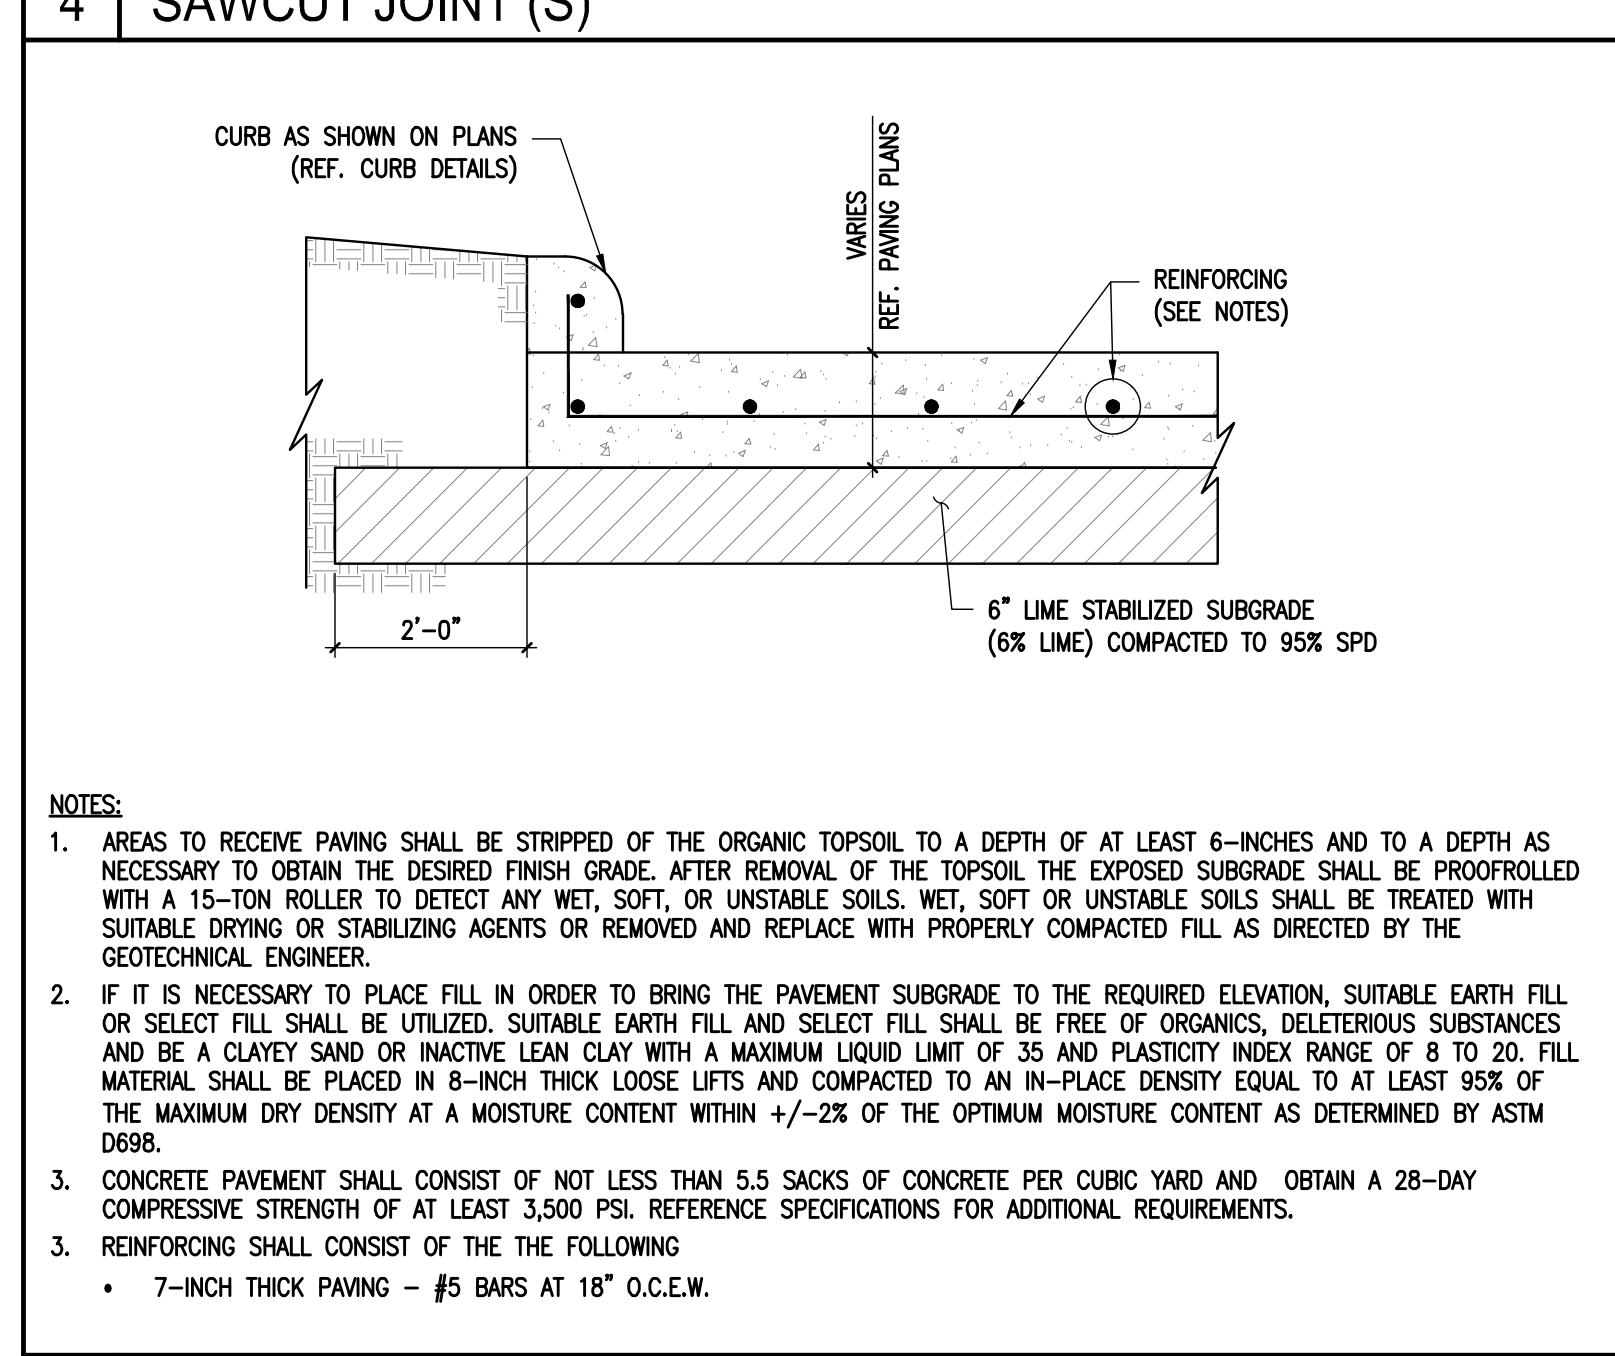
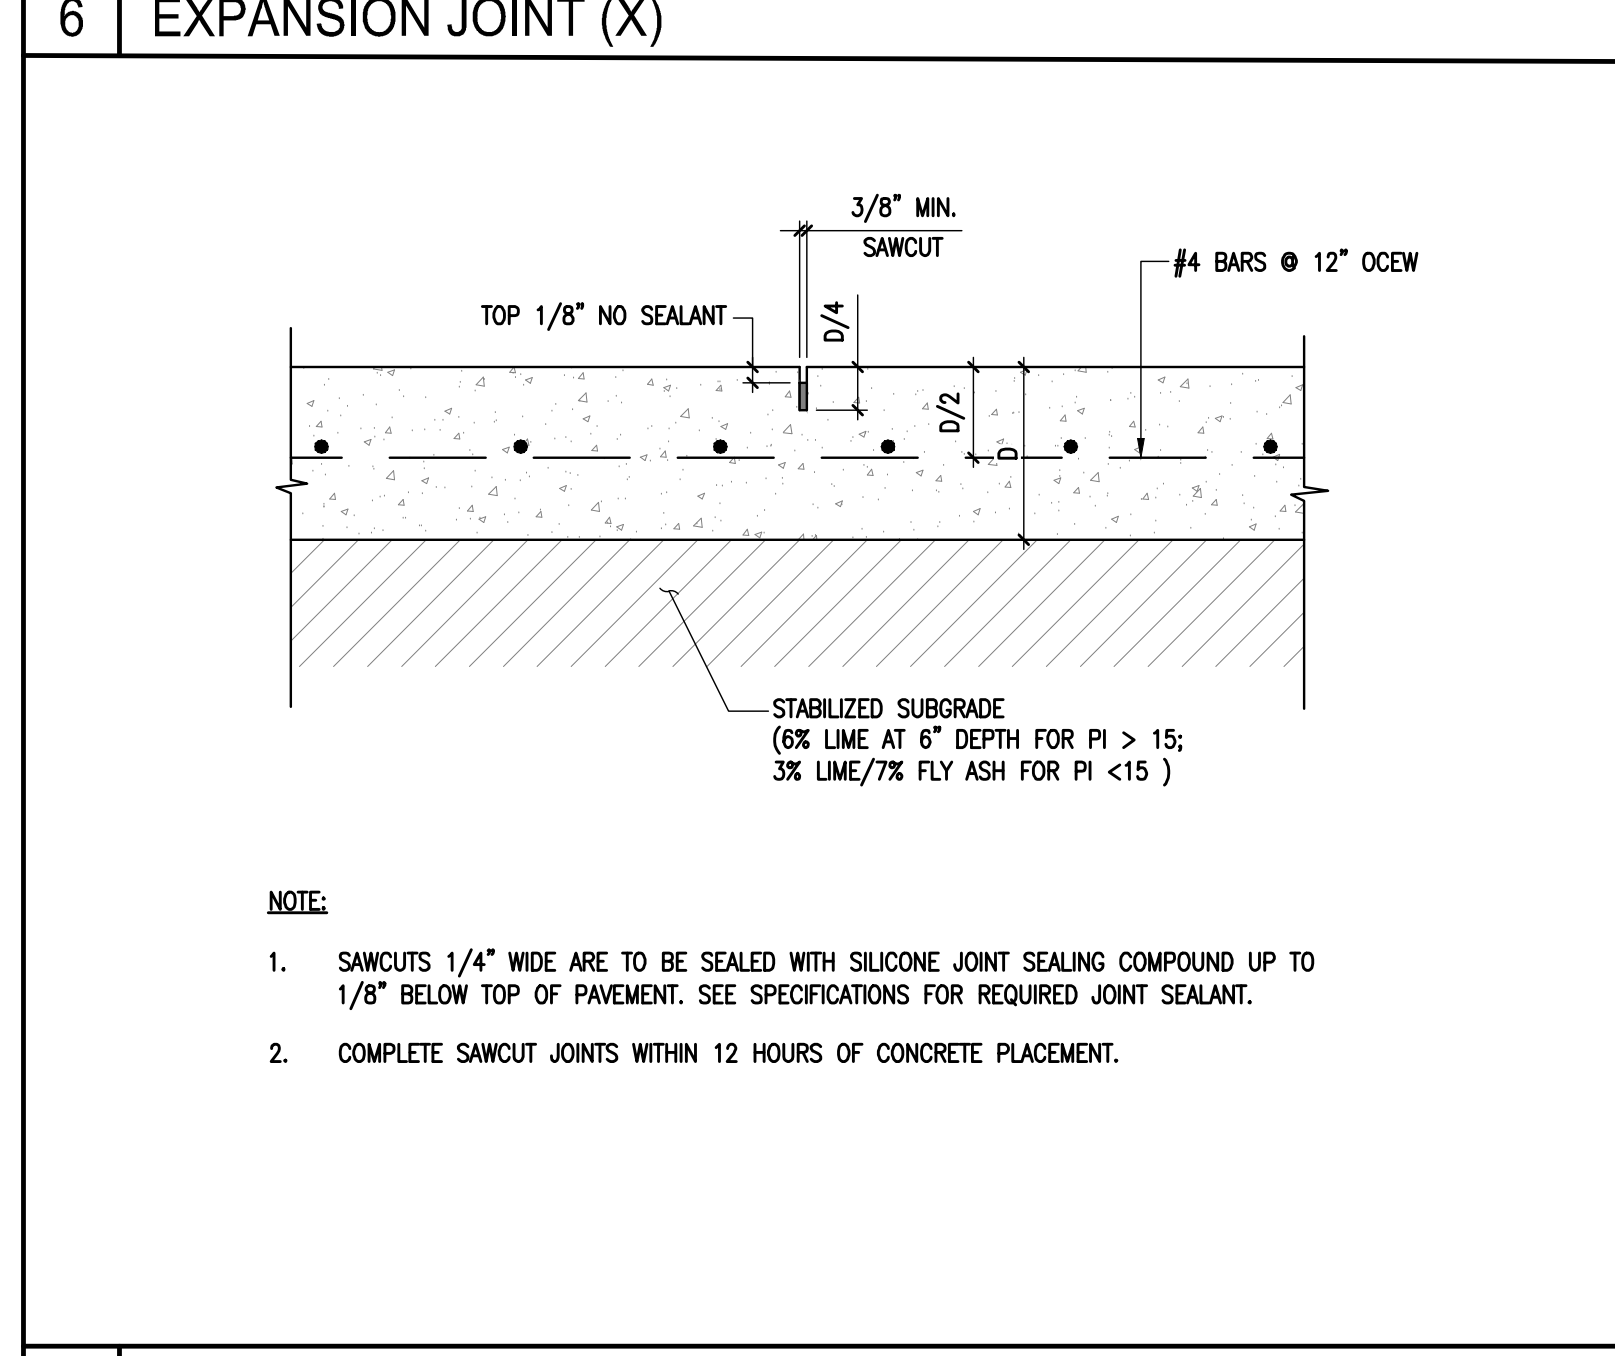
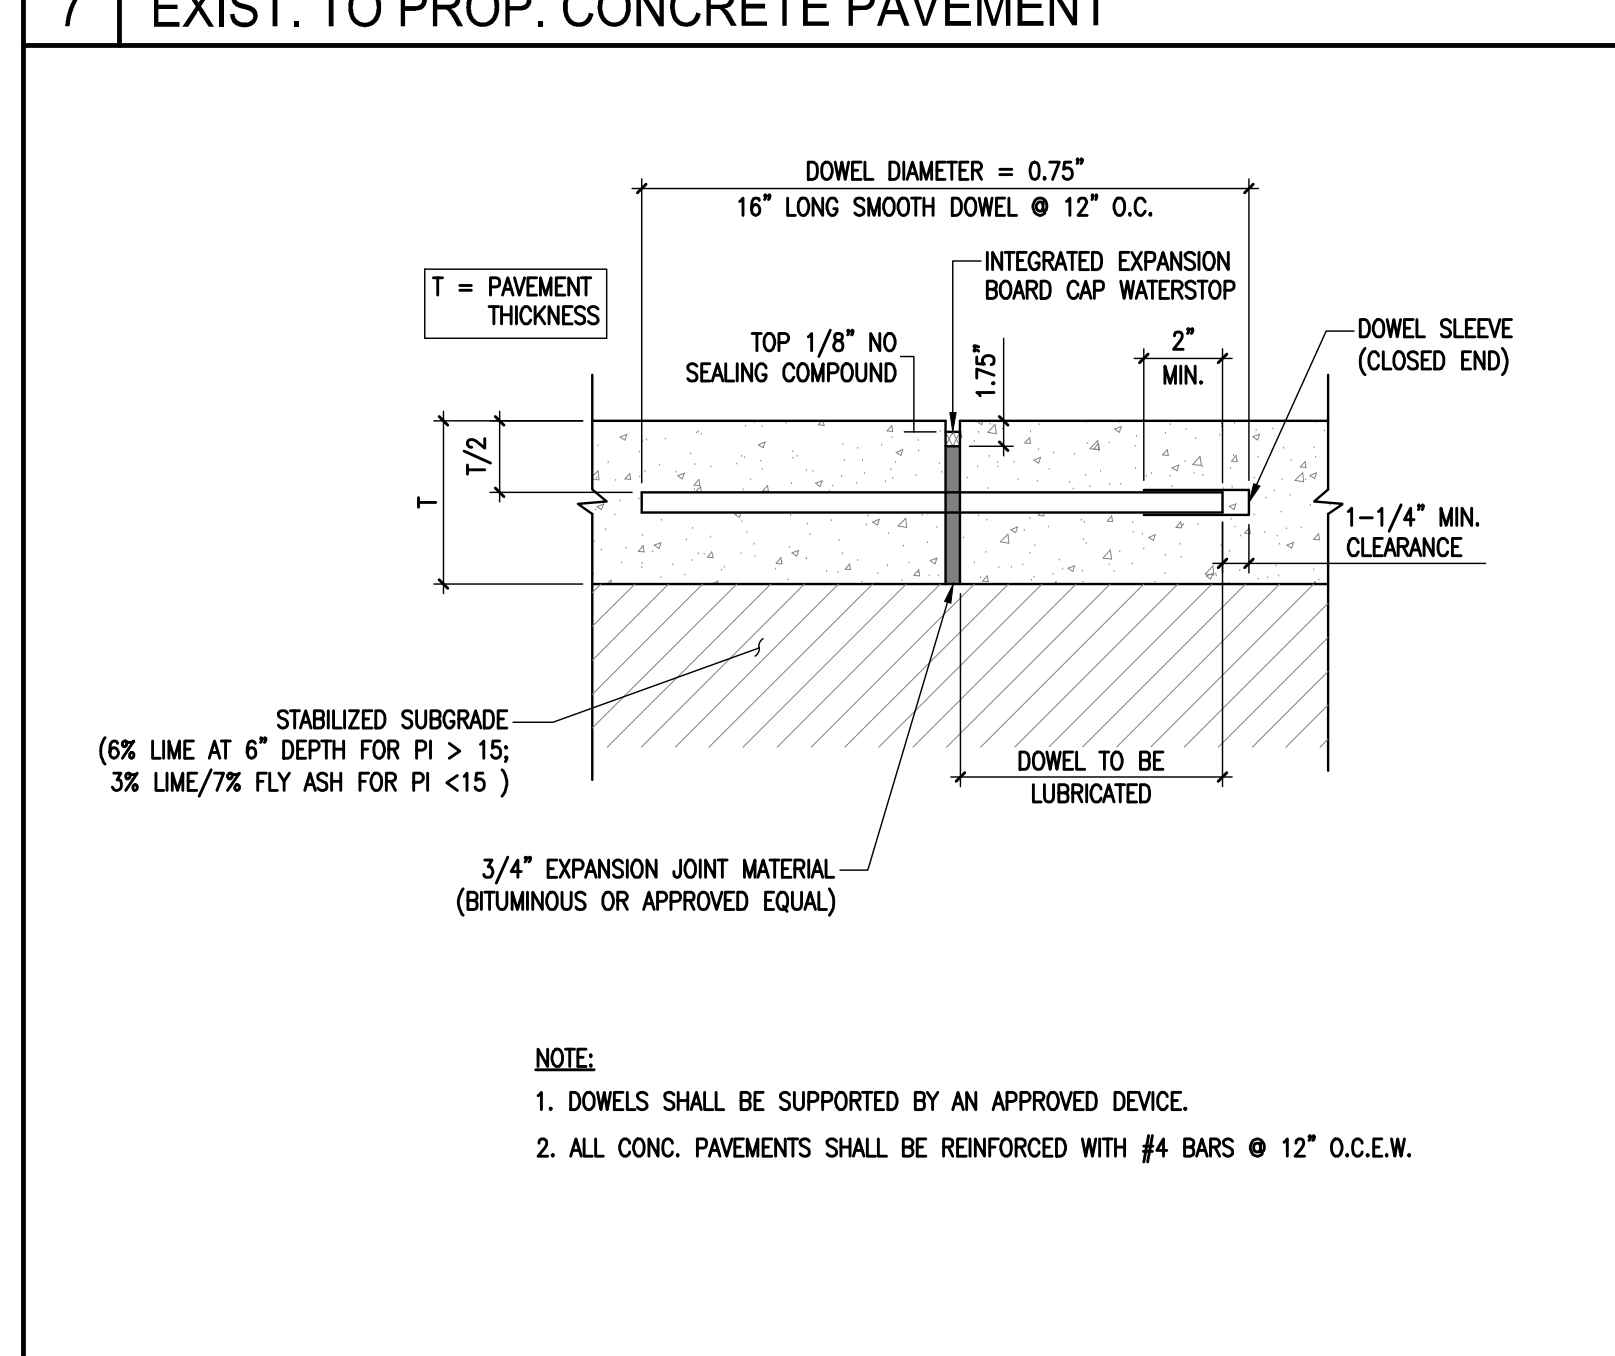
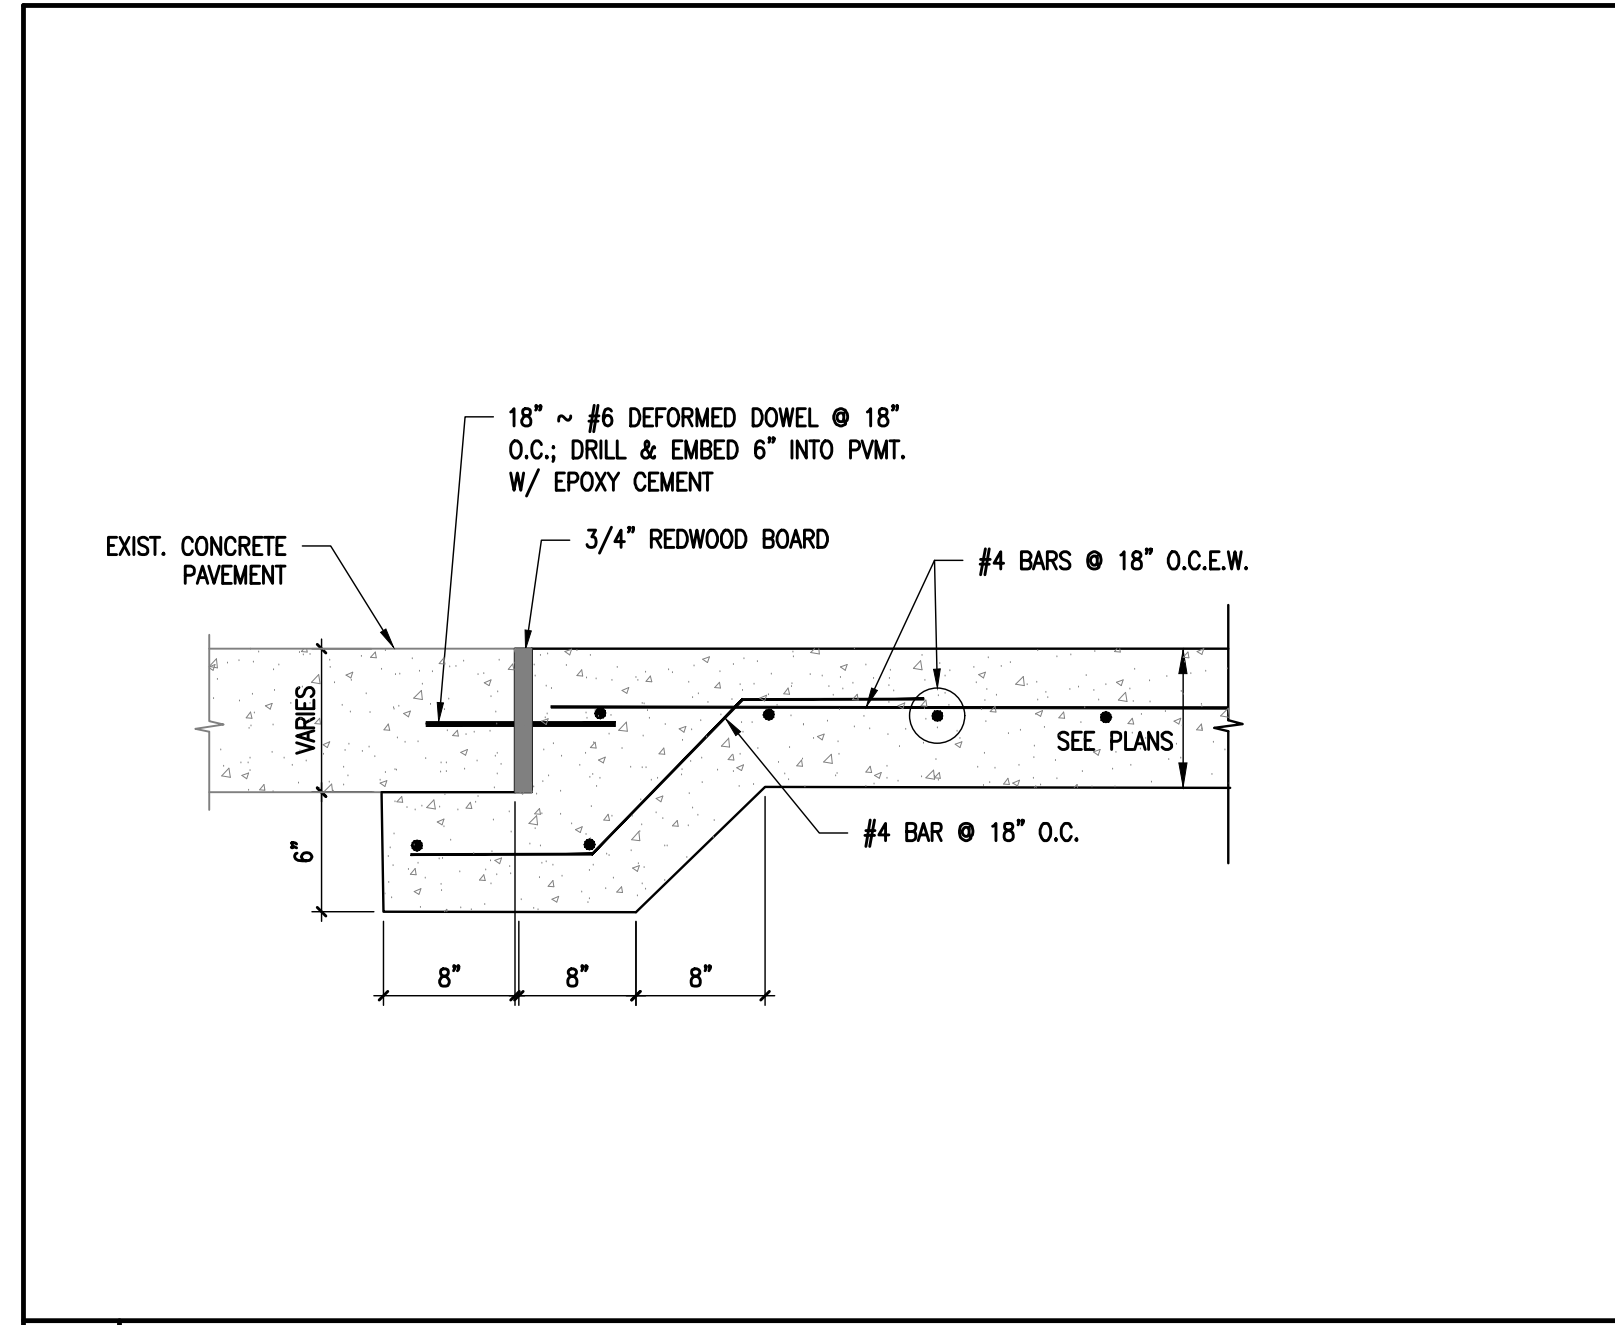


ISSUE FOR PERMIT

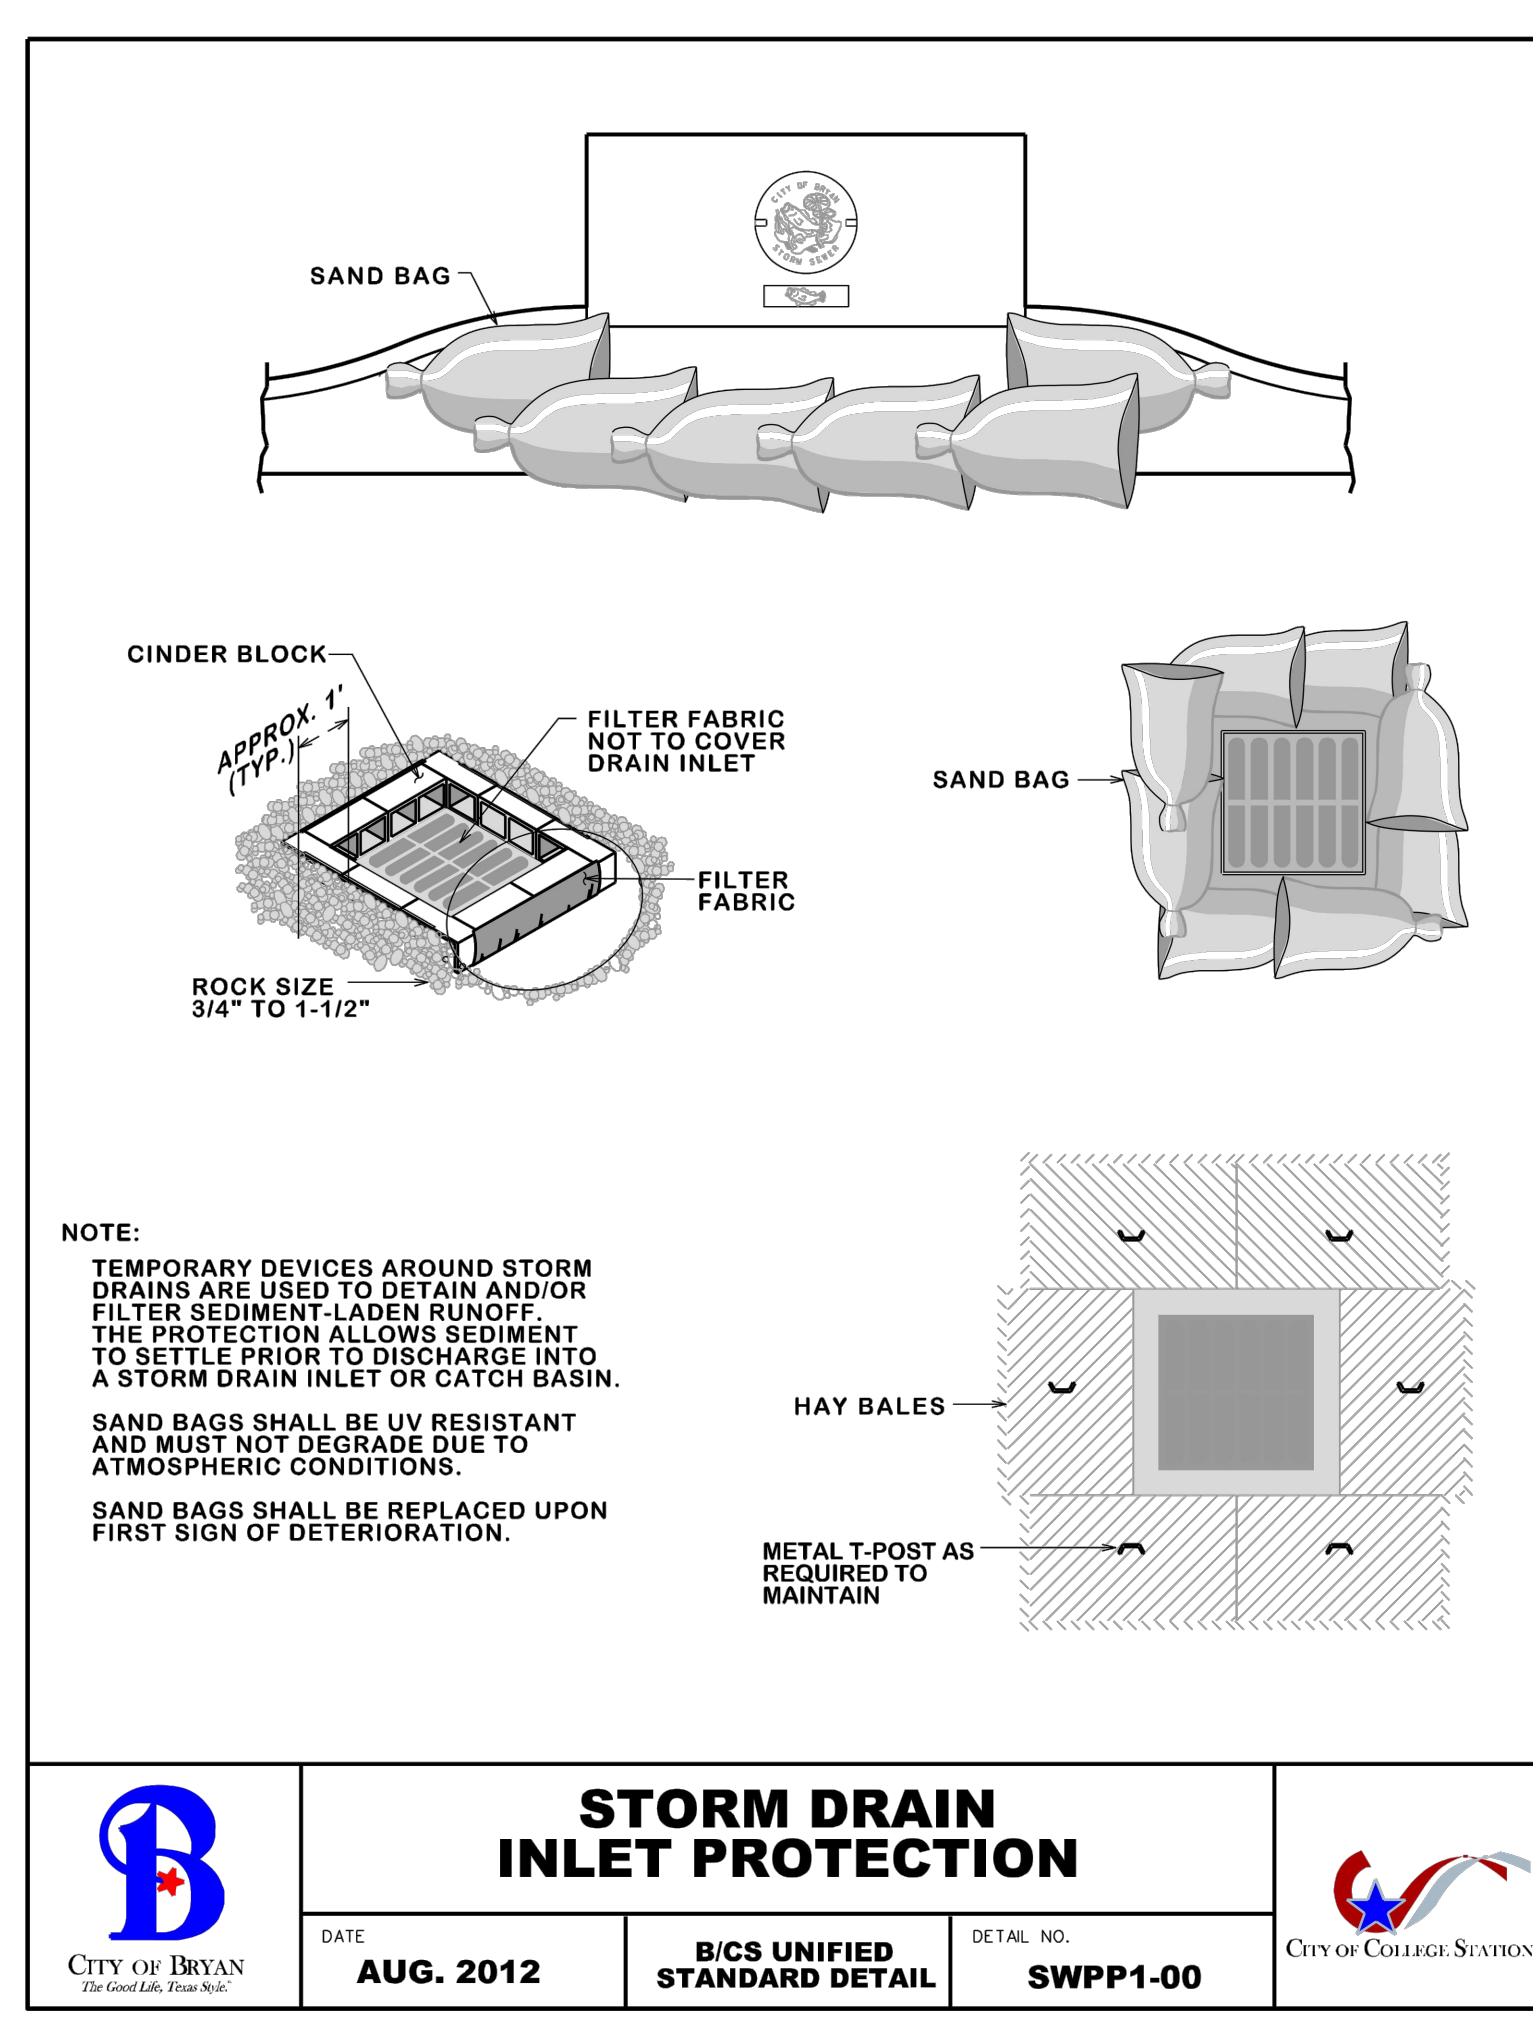

NOTES TO SHEET



- CONTRACTOR SHALL SAWCUT AND REMOVE EXISTING ASPHALT PAVEMENT FULL DEPTH TO PROPOSED CONCRETE SUBGRADE ELEVATIONS.
- CONTRACTOR SHALL TAKE PRECAUTIONS TO PROTECT SURROUNDING PAVEMENT ANY FACILITIES WHICH SHALL REMAIN IN SERVICE THROUGHOUT CONSTRUCTION. ANY DAMAGE TO THE EXISTING PAVEMENT OR FACILITIES SHALL BE REPAIRED AT THE CONTRACTOR'S EXPENSE.

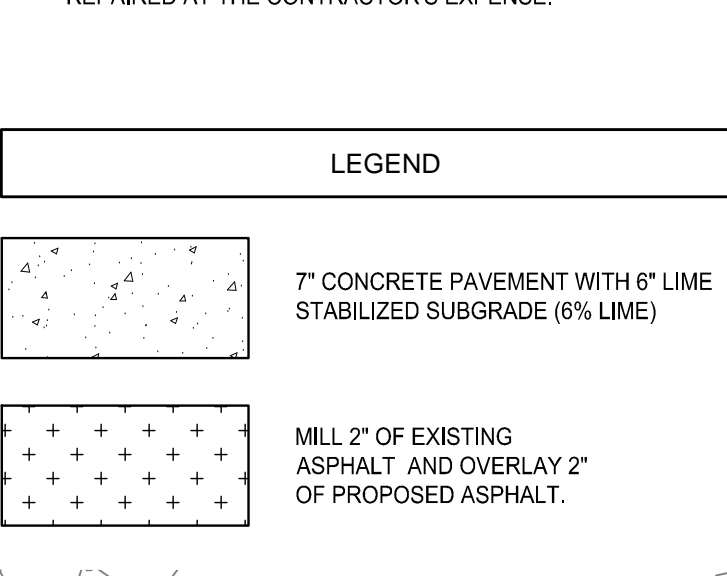

ARCHITECT PBK Architects, Inc.
 HOUSTON
 11 Greenway Plaza, 22nd Floor
 Houston, TX 77046
 713-965-0608 P
 713-961-4571 F
 TX Firm: F-53708

CLIENT
 BRYAN INDEPENDENT SCHOOL DISTRICT
 3450 CAMPUS DR
 BRYAN, TX 77802

**MERRILL GREEN STADIUM RENOVATIONS
 PACKAGE 3**

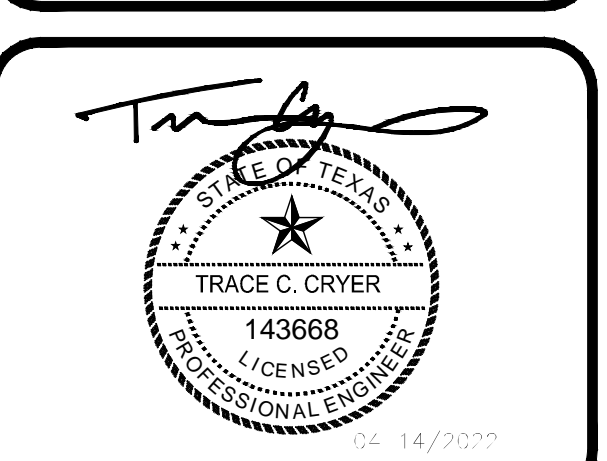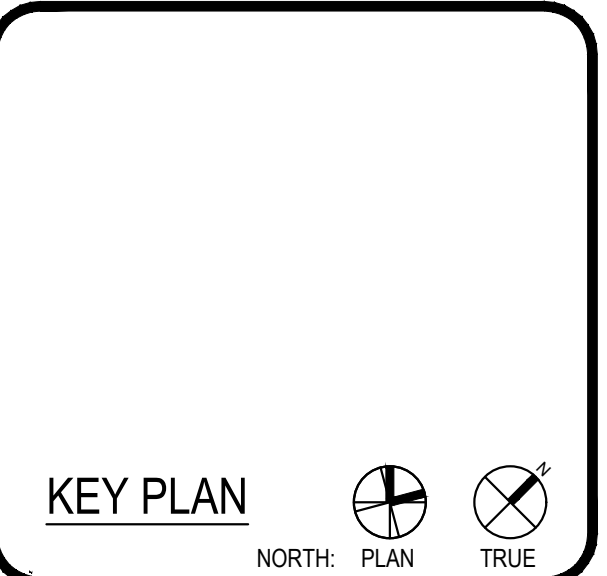

CLIENT: BRYAN INDEPENDENT SCHOOL DISTRICT		
DATE: 03/31/2022	PROJECT NUMBER: P2106600AR	
DRAWING HISTORY		
No.	Description	Date
1	ADDENDUM 2	04/14/2022

ISSUE FOR PERMIT

SOUTHWEST PARKING LOT PLAN

C 204.2

STORM DRAIN INLET PROTECTION

DATE: **AUG. 2012** | B/C/S UNIFIED STANDARD DETAIL | DETAIL NO.: **SWPP1-00**

CITY OF BRYAN | CITY OF COLLEGE STATION