



1 SOLID WASTE TRUCK ACCESS LANE SITE PLAN

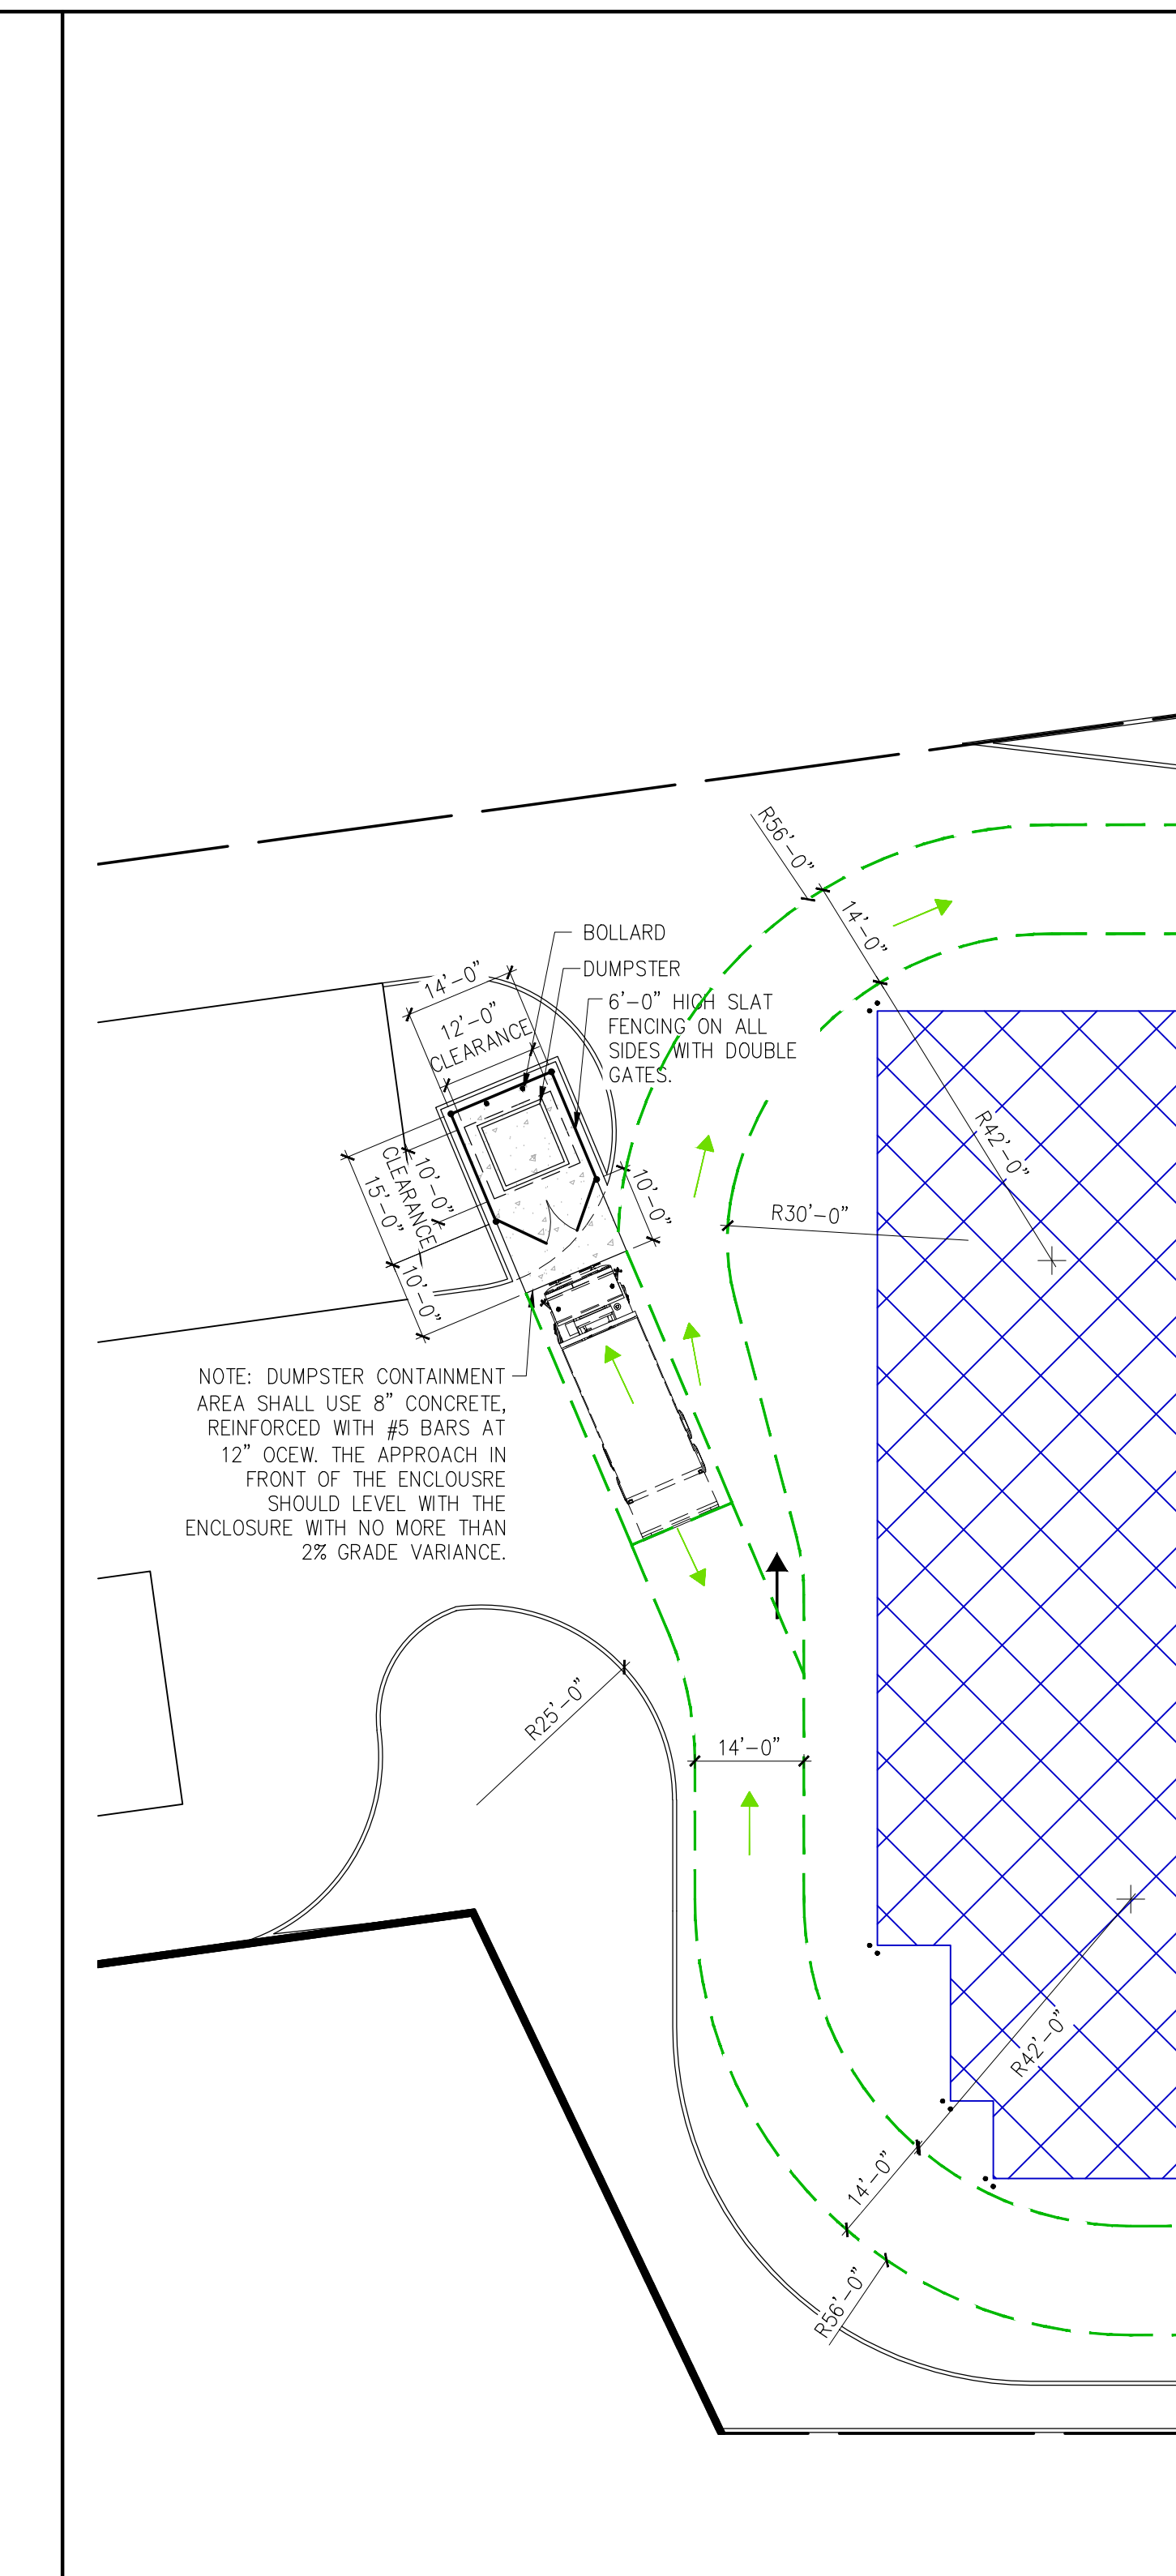

3 ENLARGED SOLID WASTE NOTES

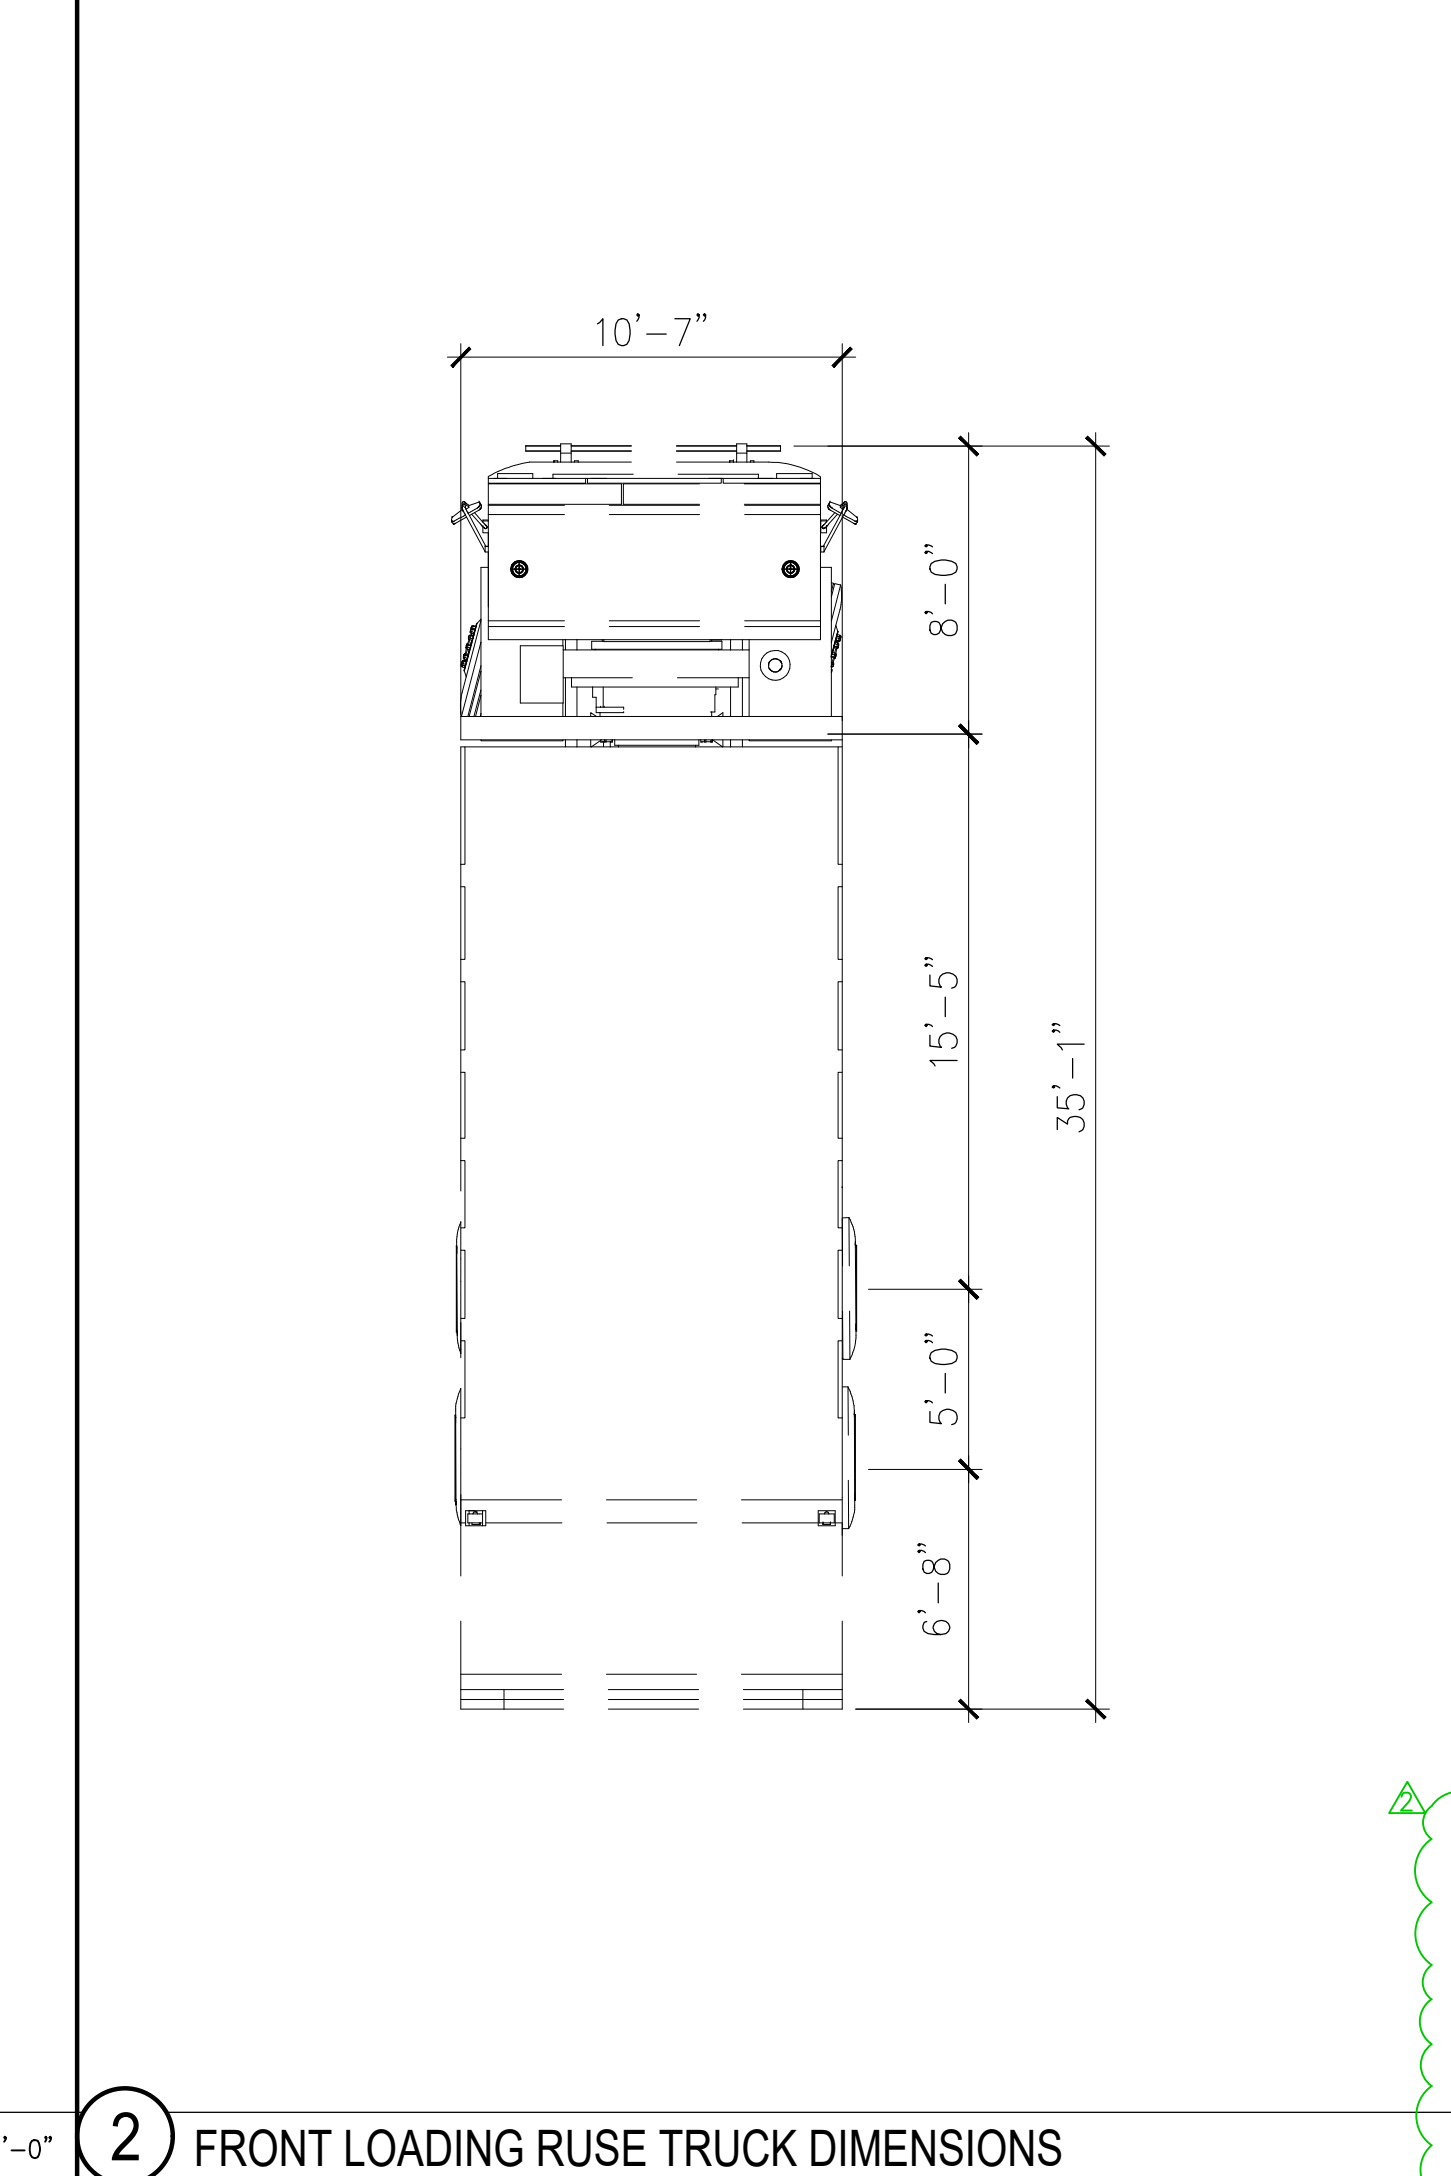

2 FRONT LOADING RUSE TRUCK DIMENSIONS

RTR Design
 1415 A East Ave.
 Katy, Texas 77493

CONSULTANTS:
 CIVIL
 REKHA ENGINEERING, INC.
 7676 HILLMONT DR., #350
 HOUSTON, TX 77040
 STRUCTURAL
 PARAMOUNT ENGINEERING, LLC
 10145 LONG POINT DR.
 HOUSTON, TX 77043
 MEP
 R.L. PACKARD DESIGN
 14731 FUERTE, #100
 HOUSTON, TX 77063

PROJECT:
FINFEATHER STORAGE FACILITY

PROJECT ADDRESS
 2600 FINFEATHER ROAD
 BRYAN, TX 77801

STAMP

 6/2/23

ISSUE HISTORY	
DATE	DESCRIPTION
02/17/23	ISSUED FOR REVIEW
04/28/23	GENERAL REVISIONS
05/11/23	GENERAL REVISIONS
6/2/23	PERMIT REVISIONS
6/14/23	PERMIT REVISIONS

FRONT LOADING REFUSE TRUCK ACCESS PLAN
A106