





LEGEND

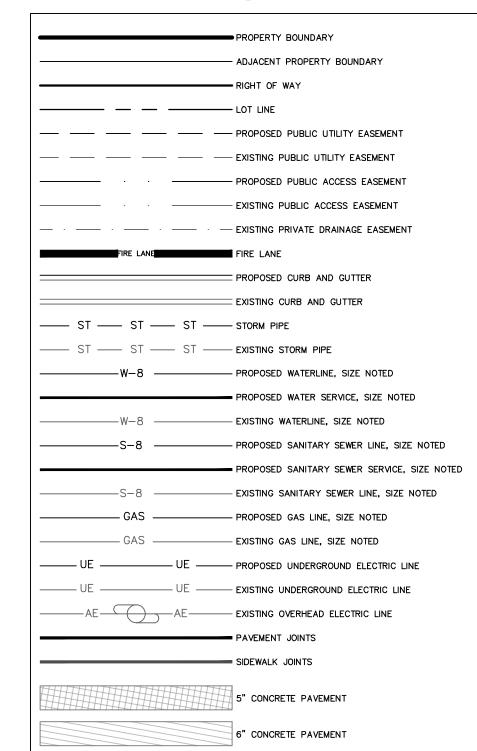

8" CONCRETE PAVEMENT

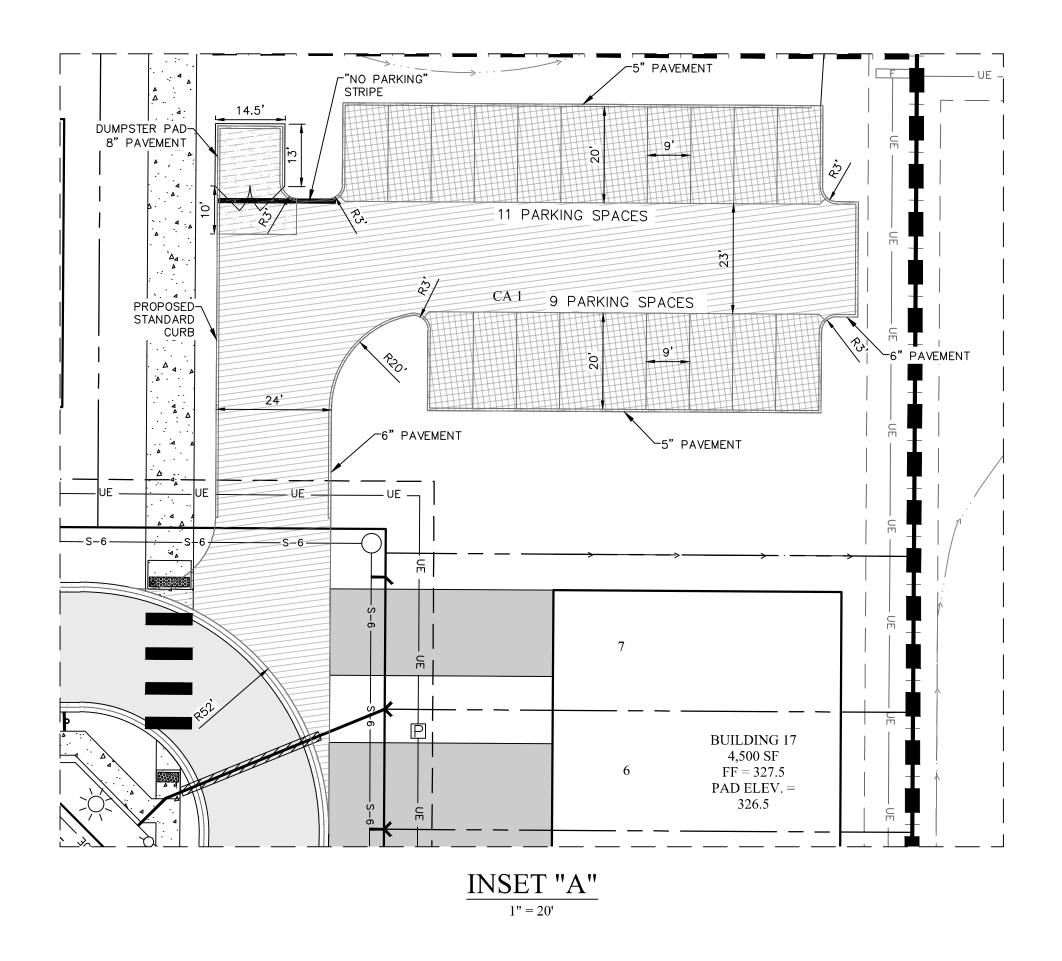

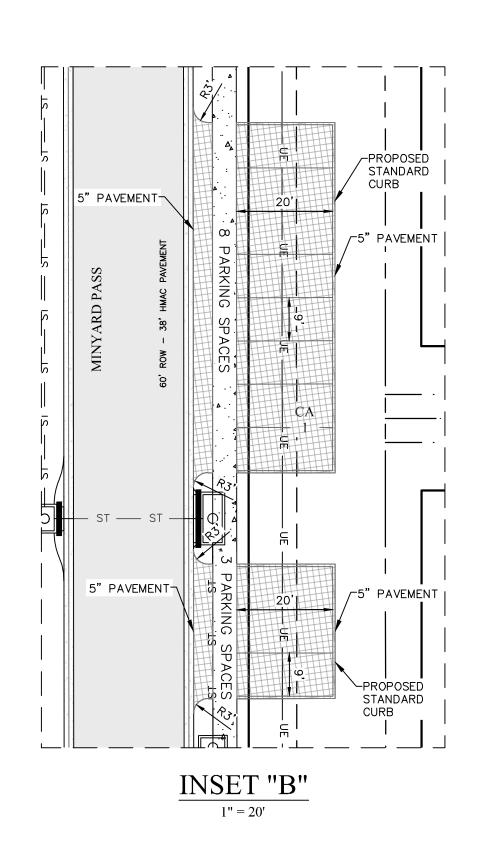

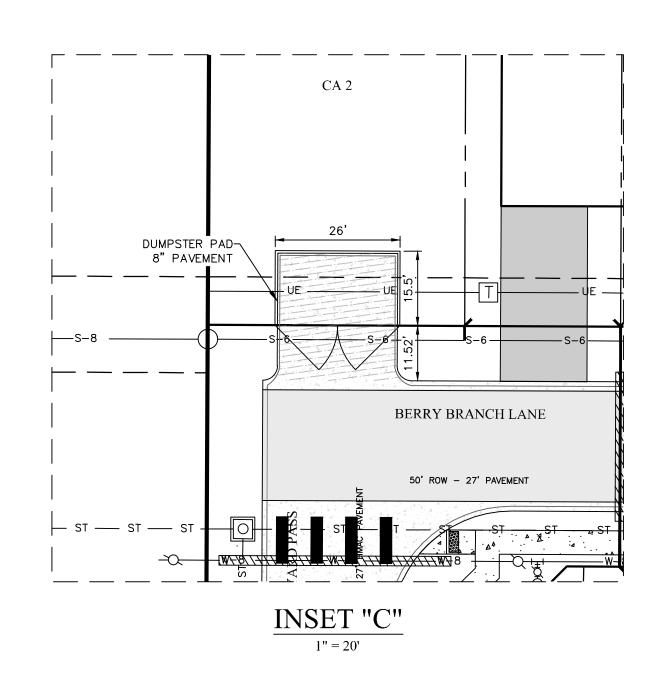

					SCHULTZ Engineering, LLC	911 Southwest P College Station, 979.764.3900 TBPE FIRM NO. 1	exas 77840	THIS DOCUMENT FOR PRELIMINARY IT IS NOT TO BE BIDDING OR CON PURPOS	REVIEW ONLY. DOCU USED FOR NSTRUCTION ES.	SEAL APPEARING ON THIS JMENT WAS AUTHORIZED BY DEVEN L. DOYEN, P.E., LICENSE NO. 109835 JANUARY 06, 2025 ED FOR CONSTRUCTION
				SURV	/EYED DESIGNEI	DRA'	VN	APPROVED	JOB NO.	DATE
MARK	REVISION	BY	2022-11-08	KE	RR DLD	DL	D	JPS	23-108	JANUARY 2025



YAUPON TRAILS SUBDIVISION
PHASE 8B
BRYAN, TX


SITE PLAN INSETS

SCALE						
VERTICAL	N/A					
HORIZONTAL _	1"=20'					
PLOTTING SCA	LE: <u>1:1</u>					

FILE NAME: 23-108

SHEET

C2

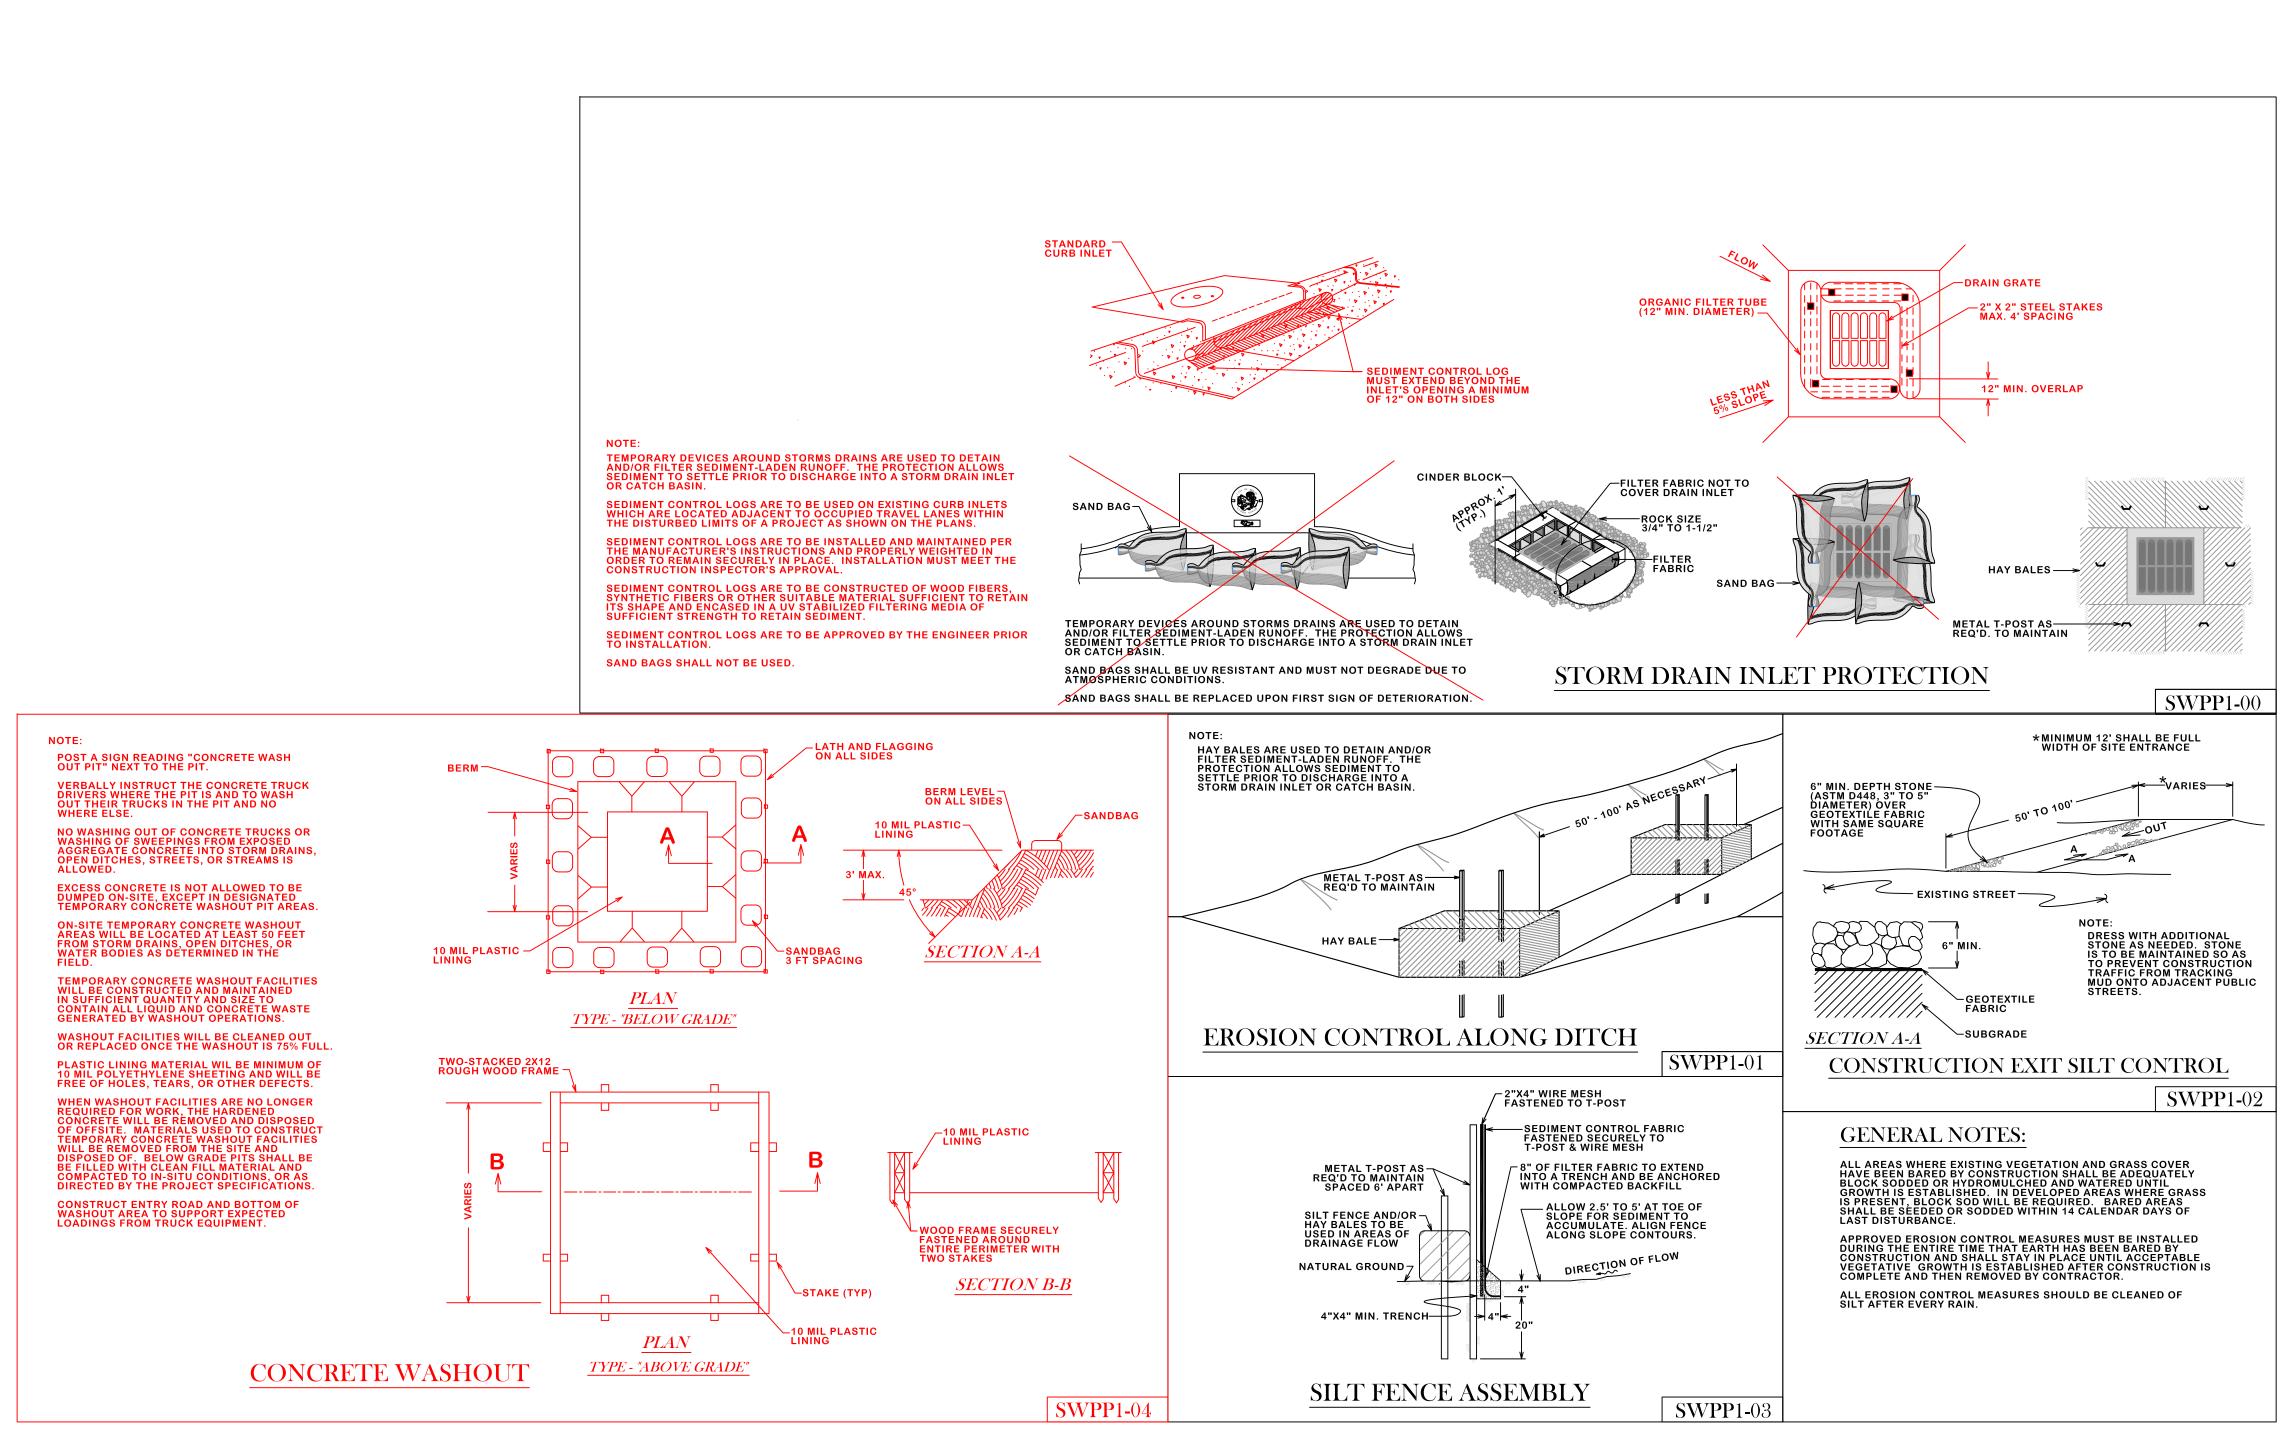

BRYAN - COLLEGE STATION STANDARD STORM WATER POLLUTION PREVENTION DETAILS





DRAWN BY:	B.I.						
DATE:	12/2020						
SCALE:	NTS						
APPROVED:	W. P. K.						
FIGURE:							

SWPP
SHEET 1 OF 1