

16'x25' Concrete Slab

2x4x8' Wall Studs @ 16" O.C

OSB Exterior Sheathing

2x8x20' Rafters @ 24" O.C


16' Perforated Soffit

3 Dimensional Shingles

Board and Batten siding


8' Ceilings
R-13 batts on walls
R-19 Blown in

Studio
400 SQFT

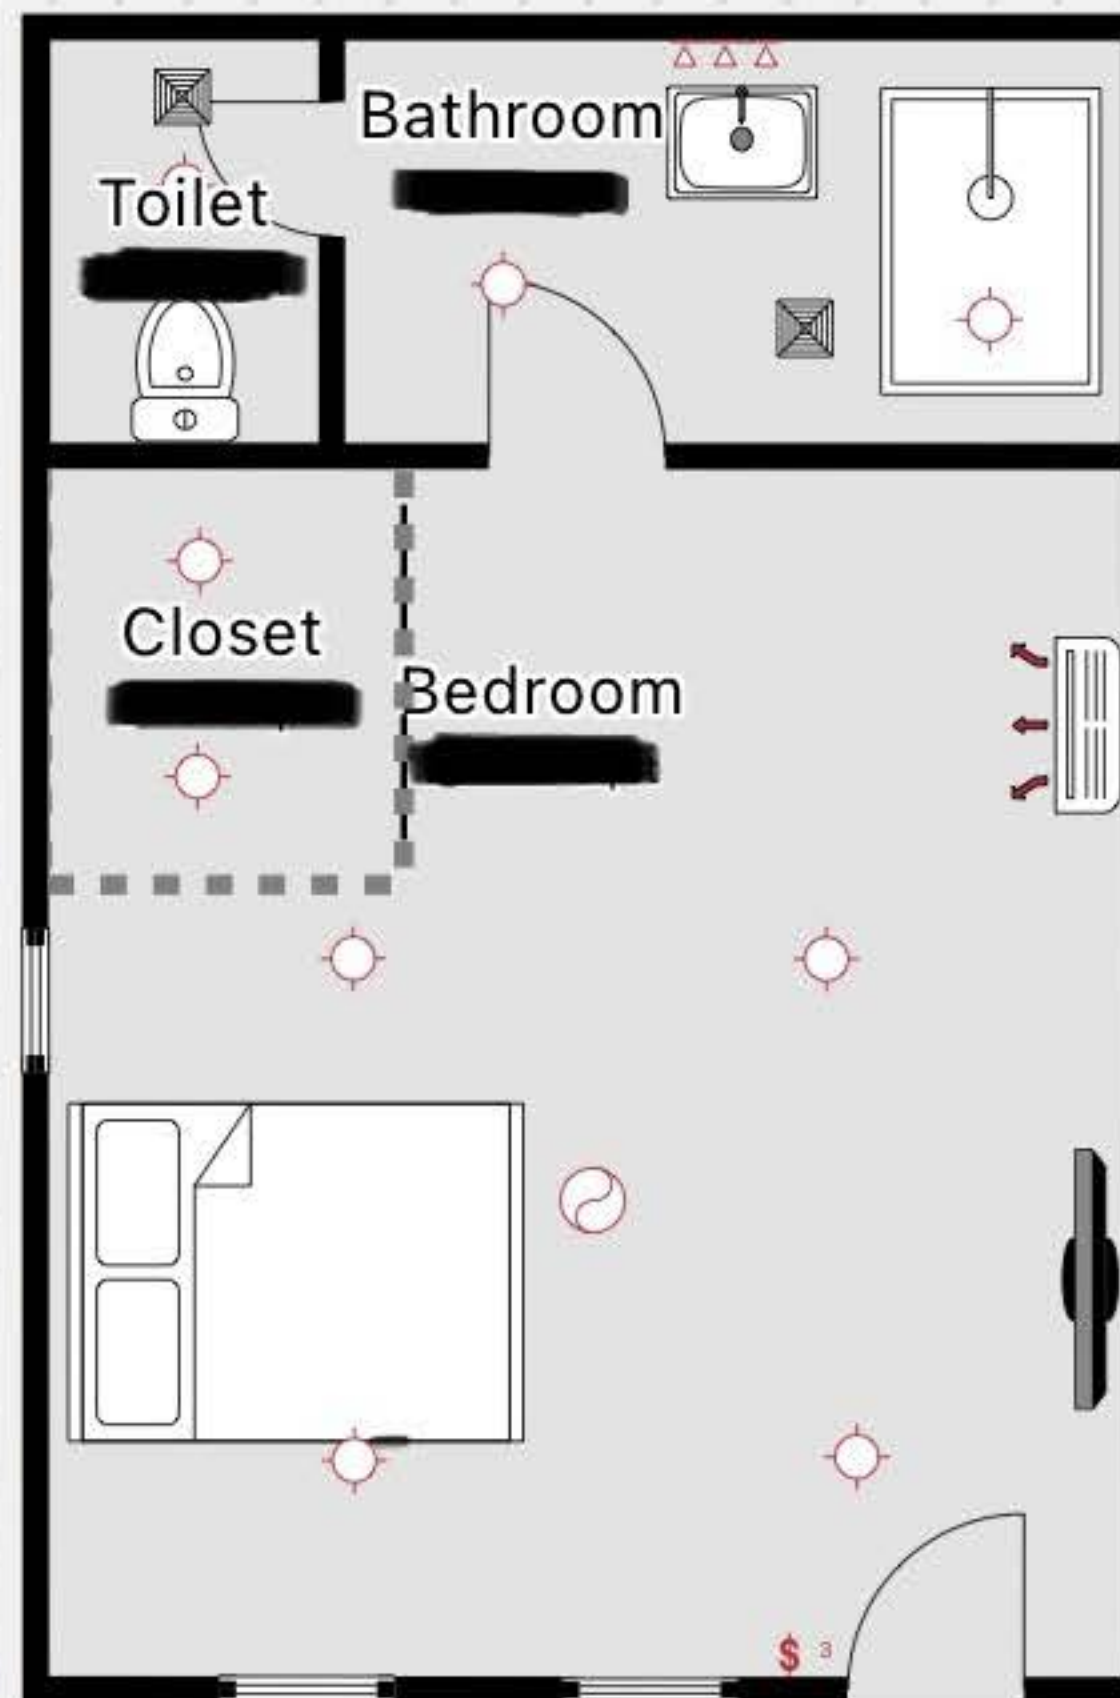


16'


25'

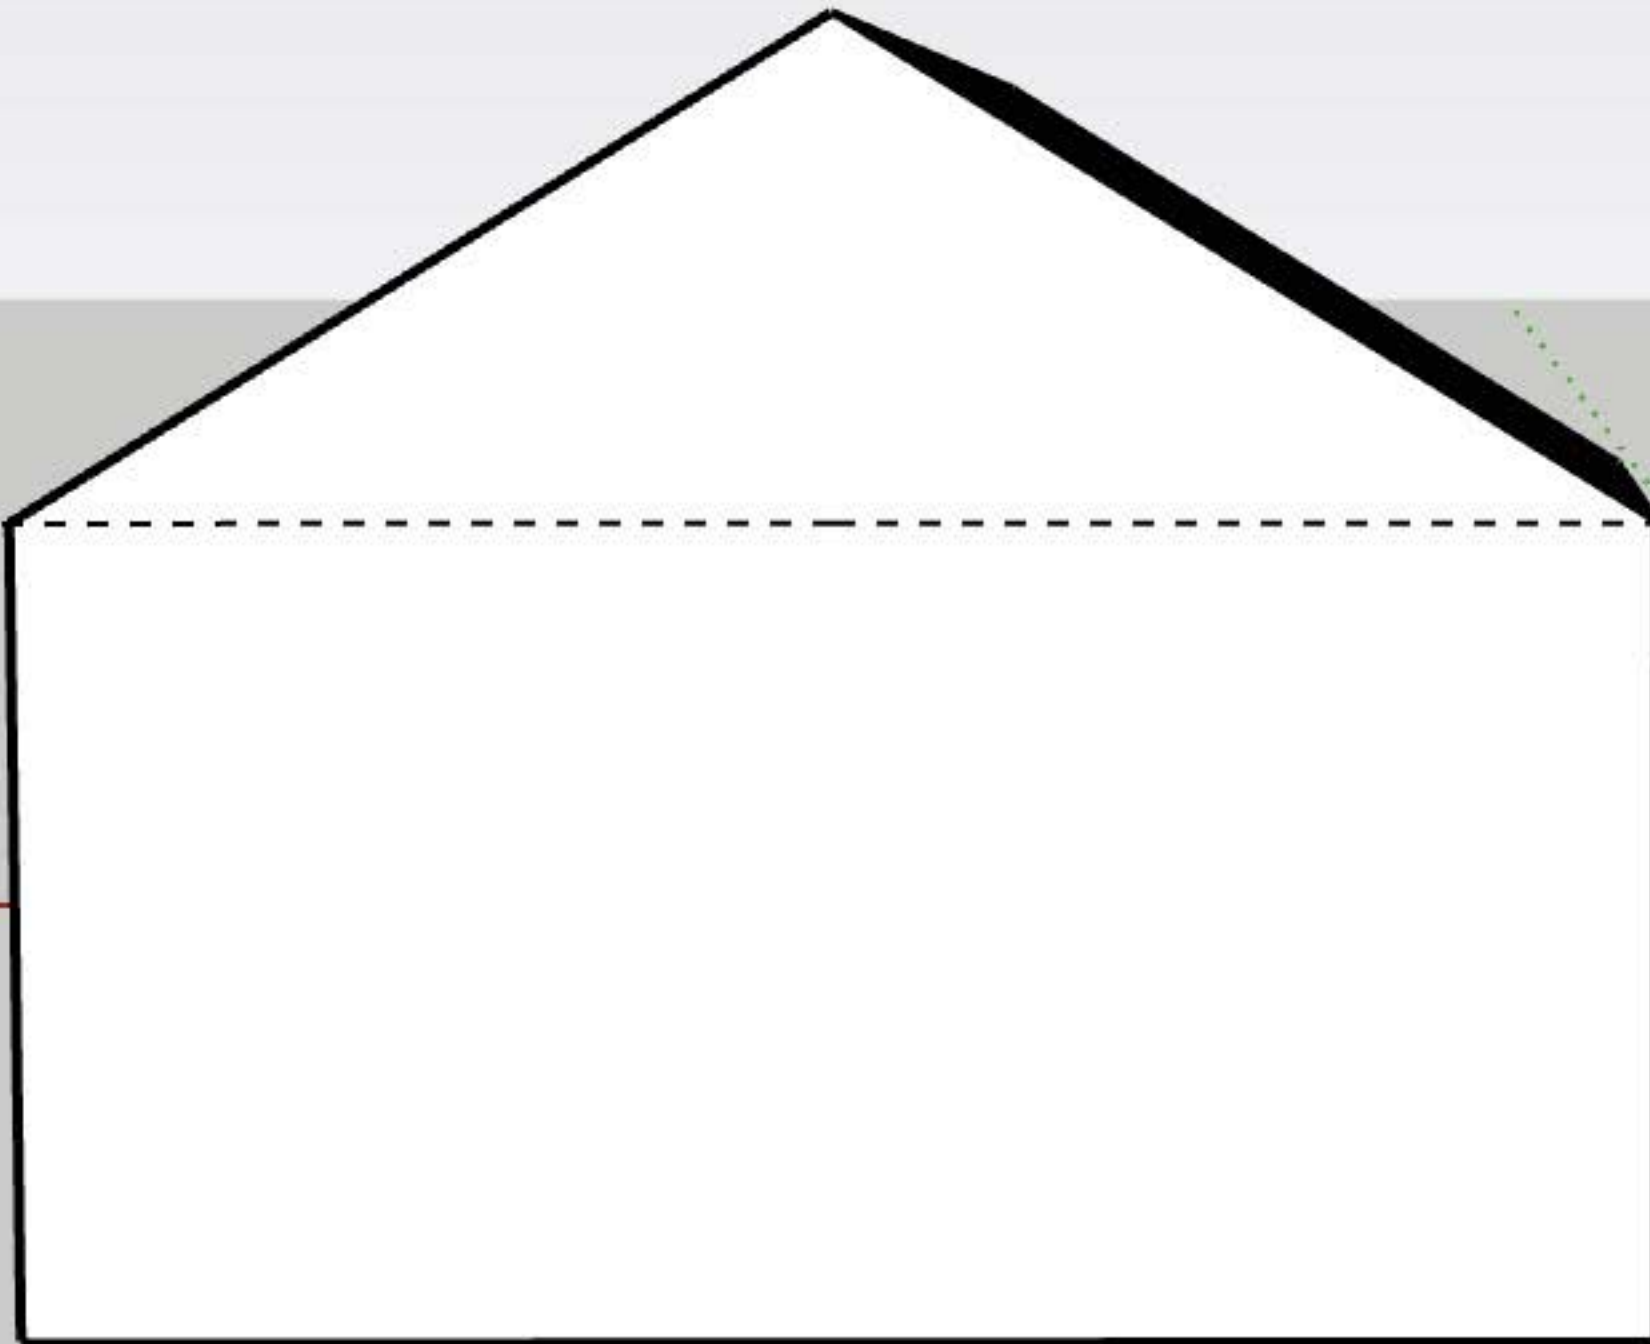

Rear Elevation

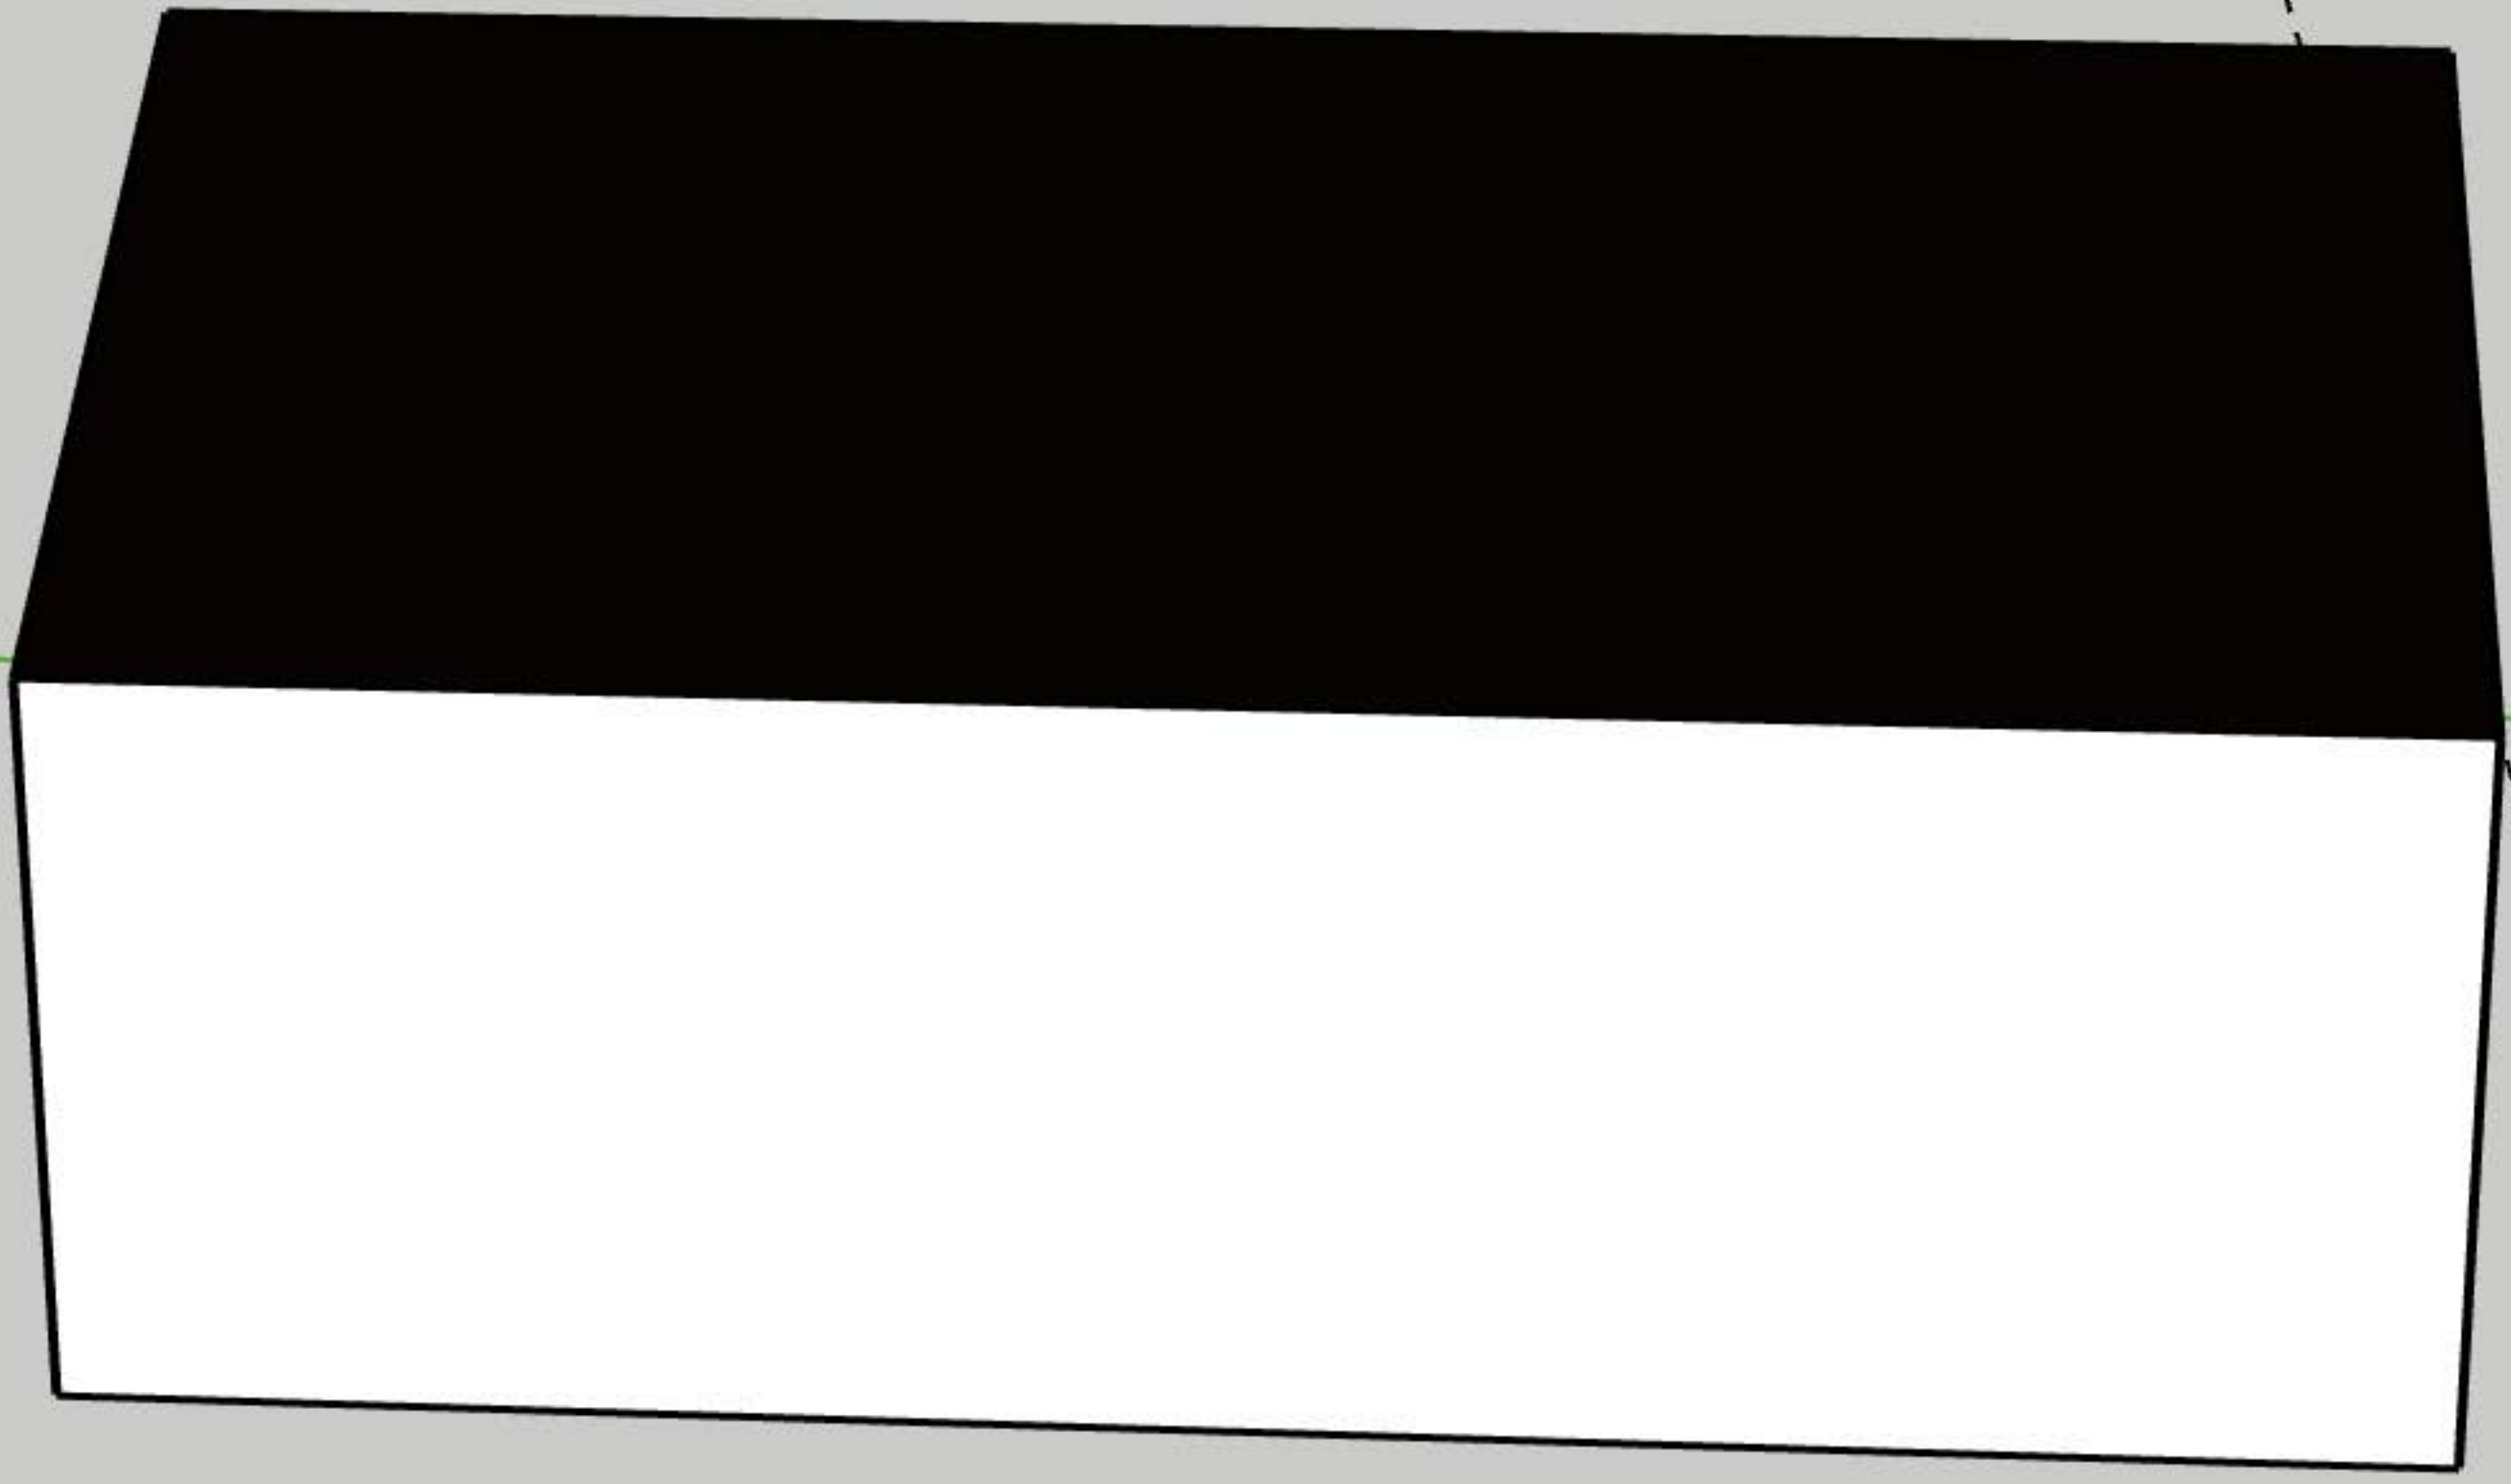


Right Elevation

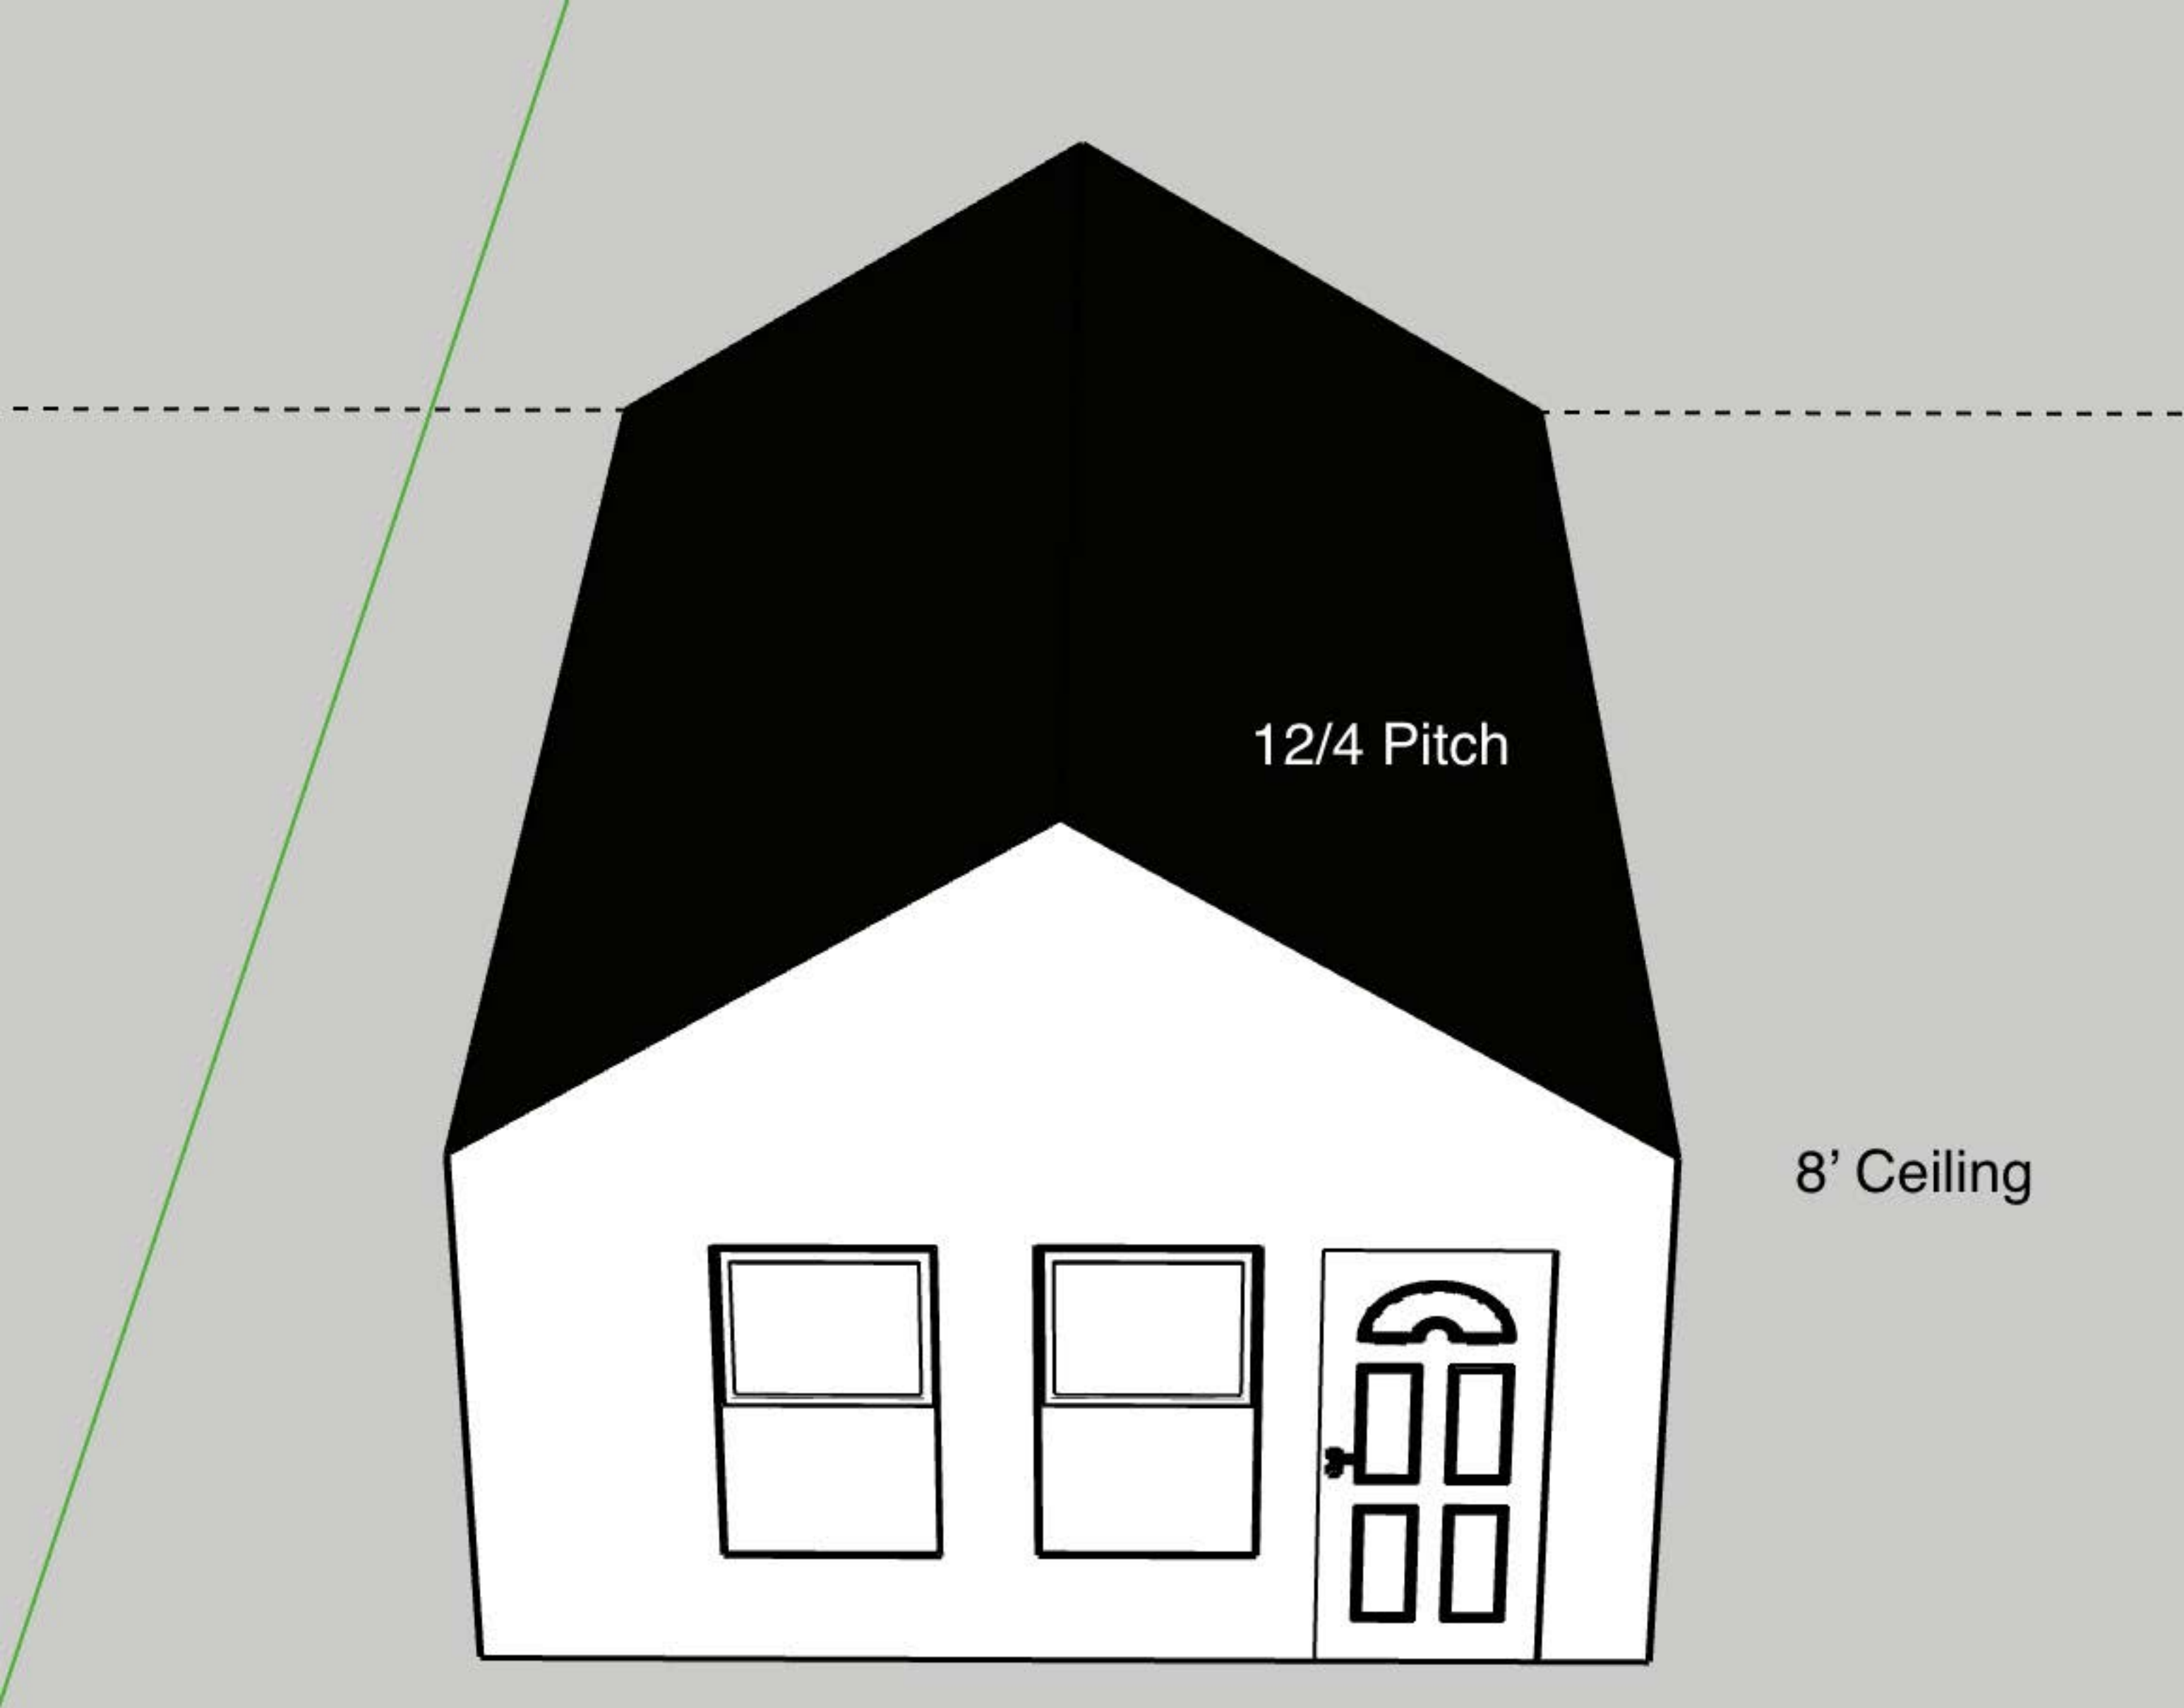

12/4 Pitch

8' Ceiling

Front Elevation

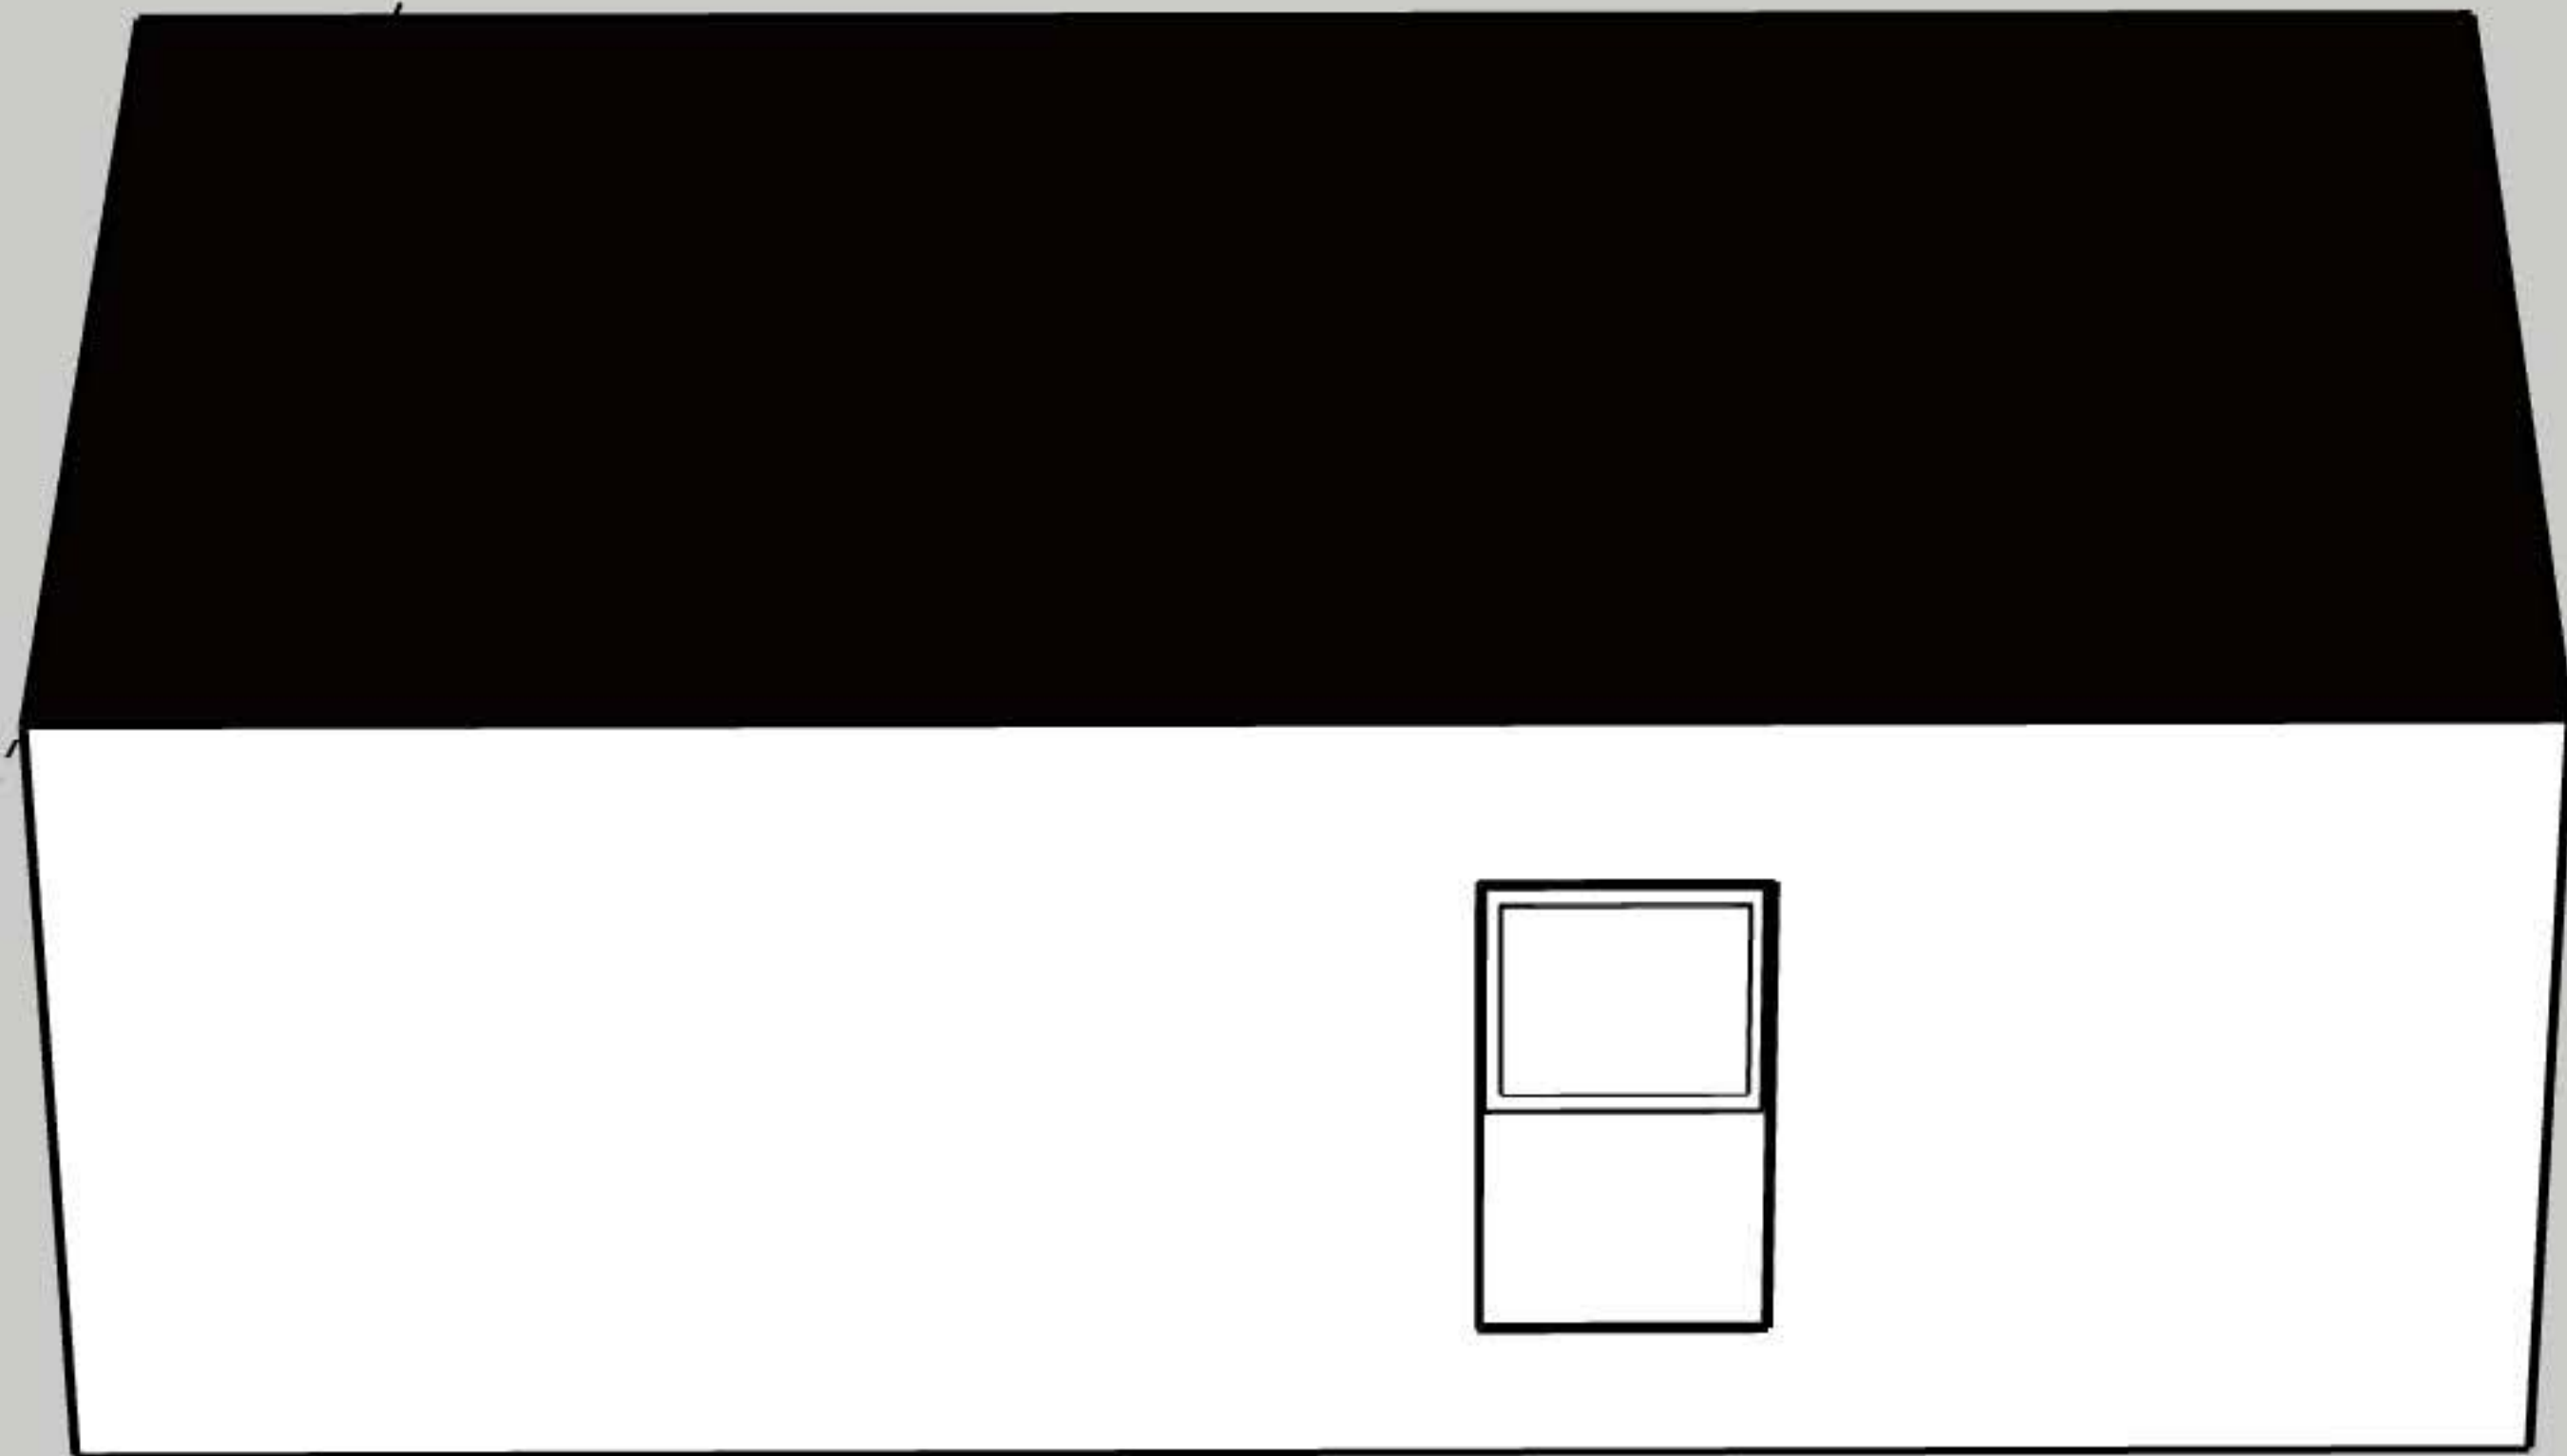


Left Elevation

4

5

6

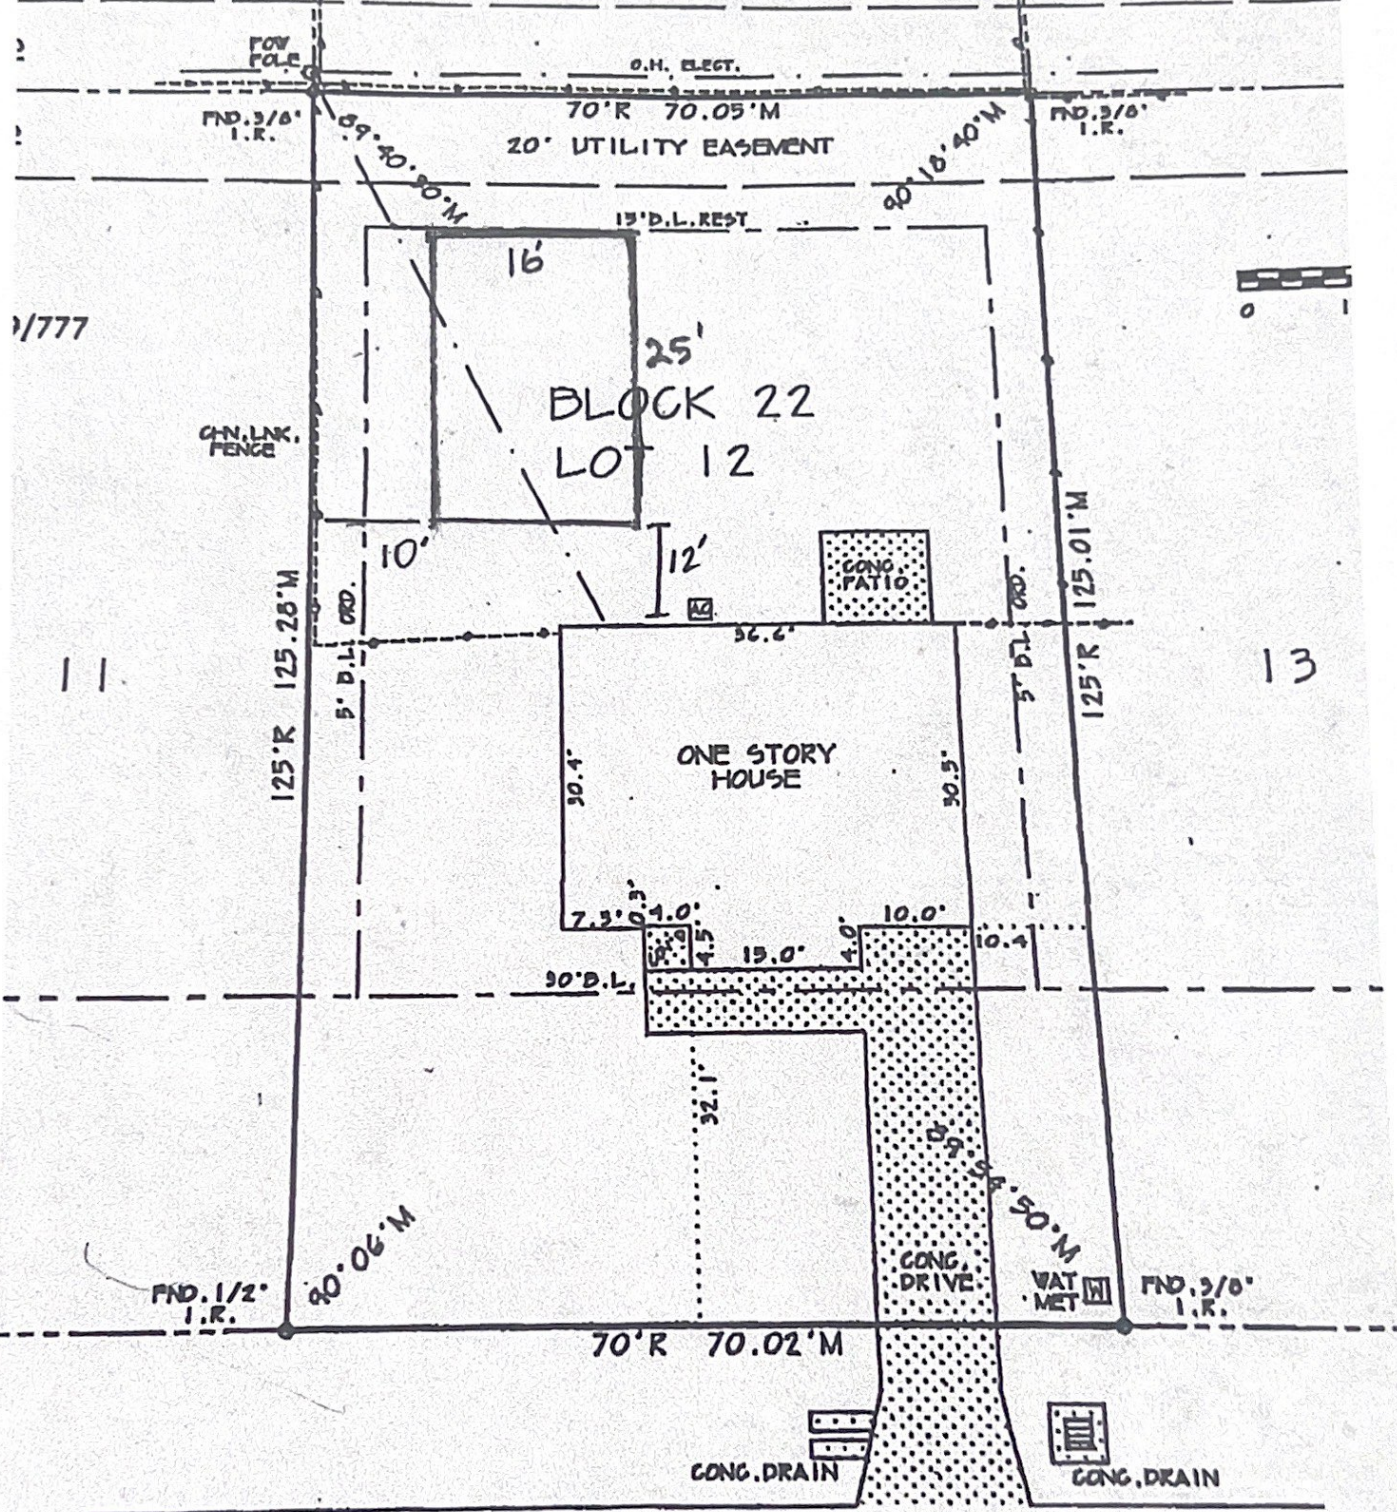

2908 MISSOURI AVENUE
 50' R.O.W. PER FLAT