



CONSTRUCTION



209 S MAIN STREET  
BRYAN, TEXAS 77803  
PHONE 979.704.6894  
© 2024 PACT Design Studio, LLC


NOT FOR REGULATORY APPROVAL,  
PERMITTING, OR CONSTRUCTION.

**PACT 209  
RENOVATION**  
BRYAN, TX



PROJECT  
23-045  
DATE  
2024.15.01  
REVISION/ISSUE

**SP1.1**


SITE PLAN

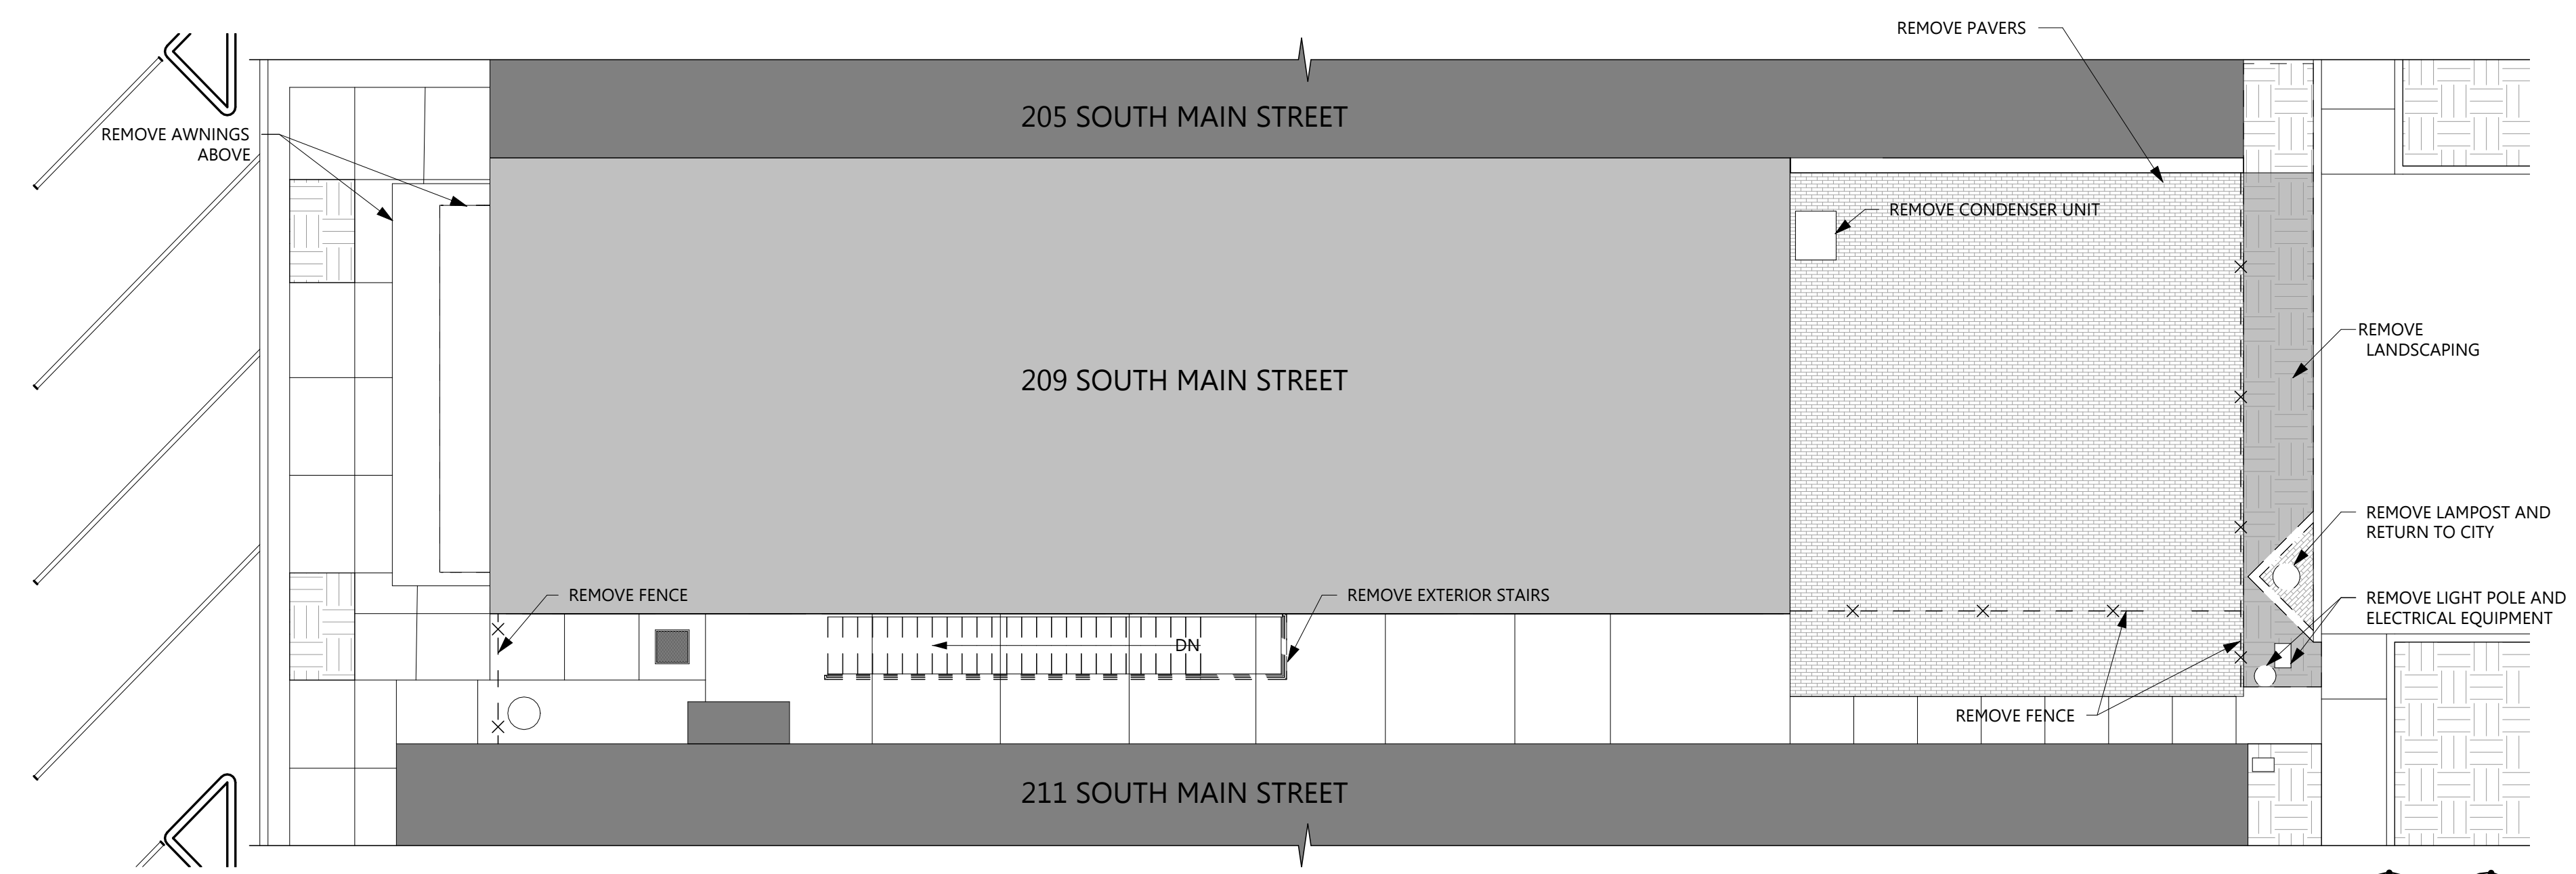

**1** SITE DEMOLITION PLAN  
1/8" = 1'-0"

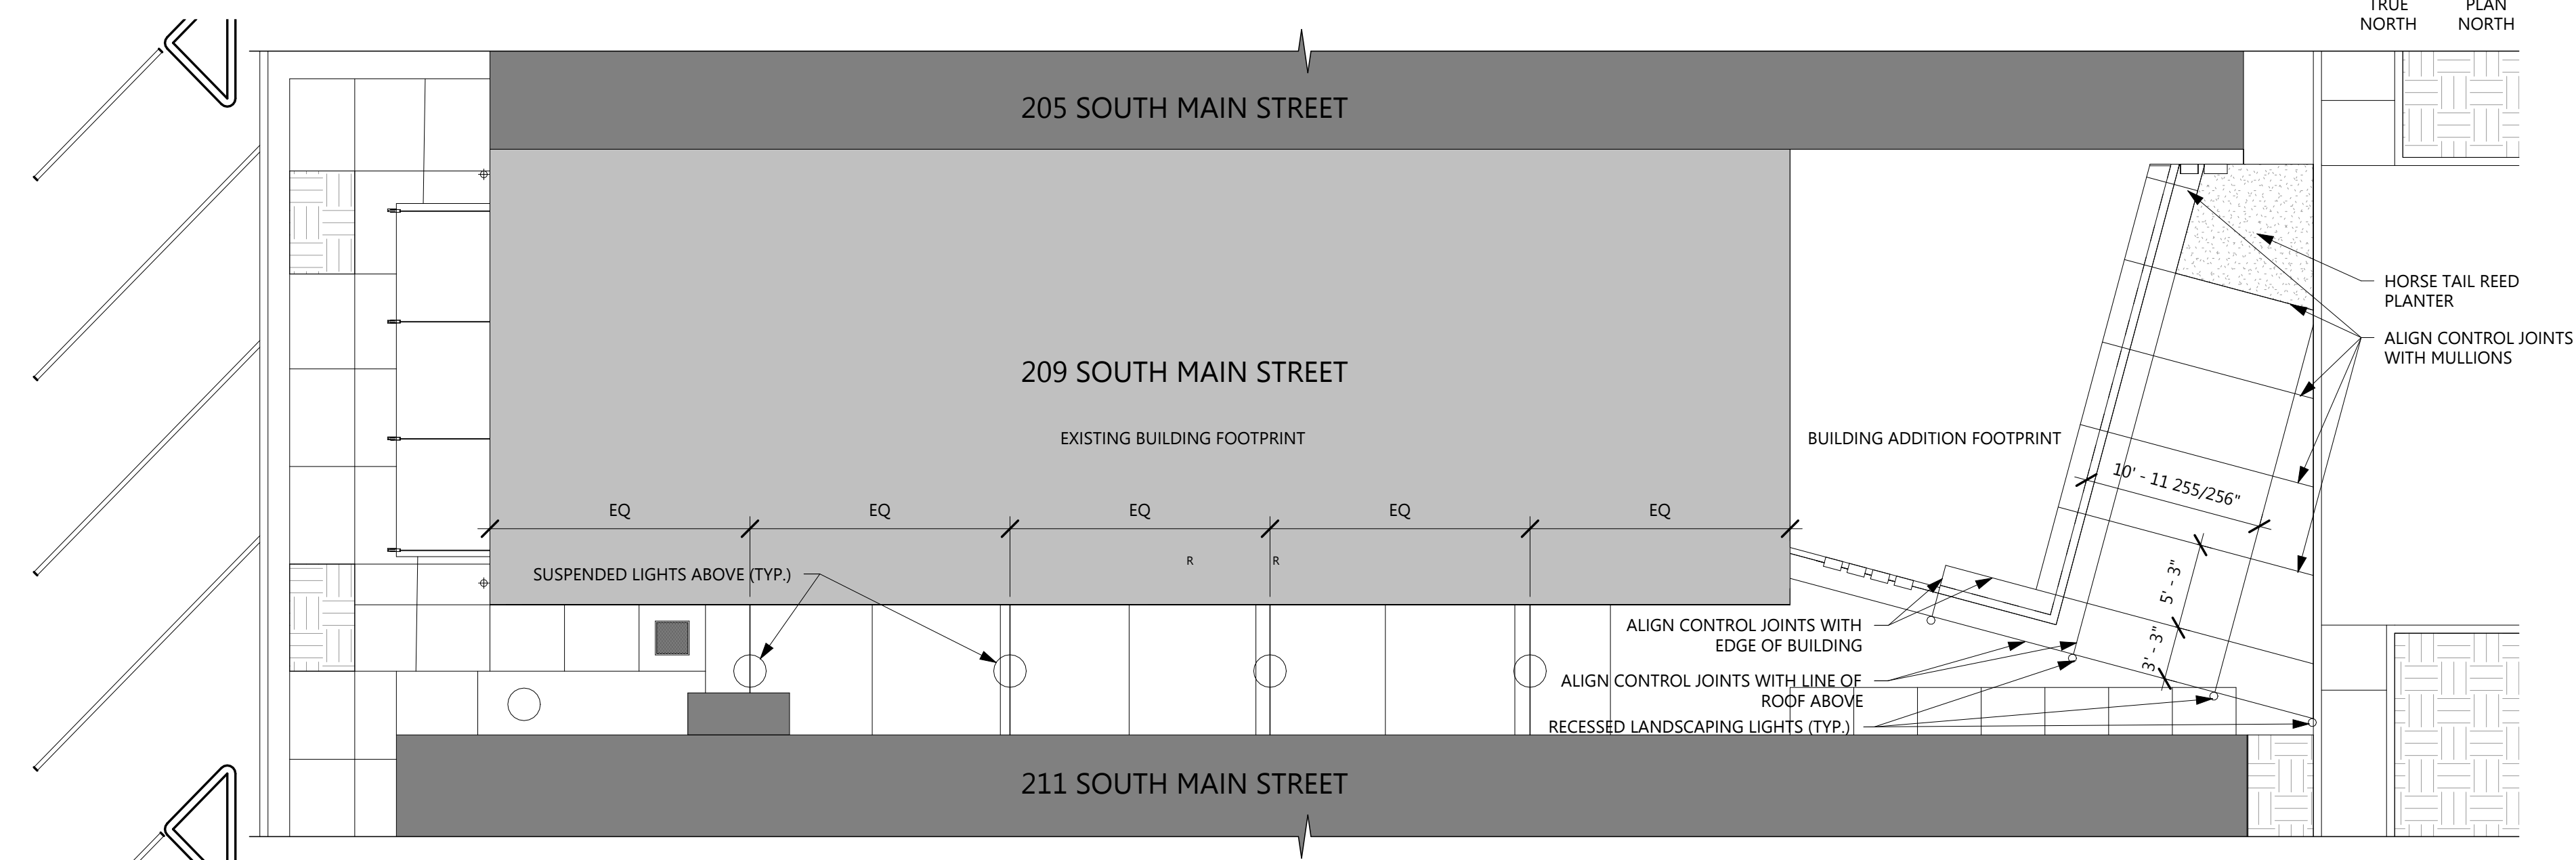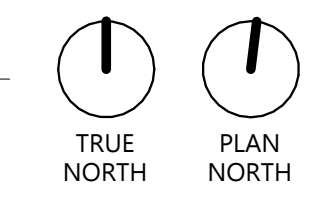

**2** SITE PLAN  
1/8" = 1'-0"

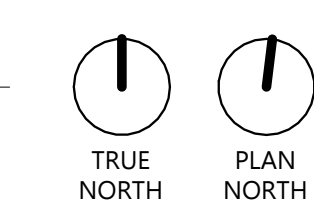

SITE PLAN LEGEND	
SYMBOL	DESCRIPTION
	LANDSCAPING
	FENCE TO BE REMOVED
	BRICK PAVERS TO BE REMOVED
	LANDSCAPING TO BE REMOVED