


REVISIONS	
DATE	BY
9-6-25	CB

CONSTANTIN BARBU
ARCHITECT
979-575-7310

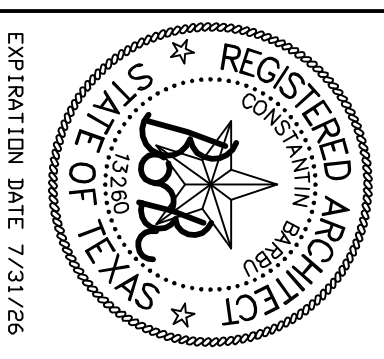


PROJECT
LUXOR PARK APARTMENTS
3905 COLLEGE MAIN BRYAN, TEXAS

CONSTRUCTION STAGING PLAN


1. SITE GRADING
2. ROUGH SLAB PLUMBING
3. FOUNDATION
4. SITE UTILITIES
5. PARKING LOT
6. FRAMING
7. MASONRY
8. SIDEWALK

NOTES


- CONSTRUCTION MATERIALS WILL BE STORED IN PARKING LOT AREA AND THE VACANT LOT AT INTERSECTION OF COLLEGE MAIN AND SPRUCE ST RE: ATTACHED MAP
 - CONTRACTORS WILL PARK THEIR VEHICLES IN PARKING LOT AREA AND THE VACANT LOT AT INTERSECTION OF COLLEGE MAIN AND SPRUCE ST RE: ATTACHED MAP
- ALL ROAD SIGNS SUPPLIED AND INSTALLED BY "N-LINE"

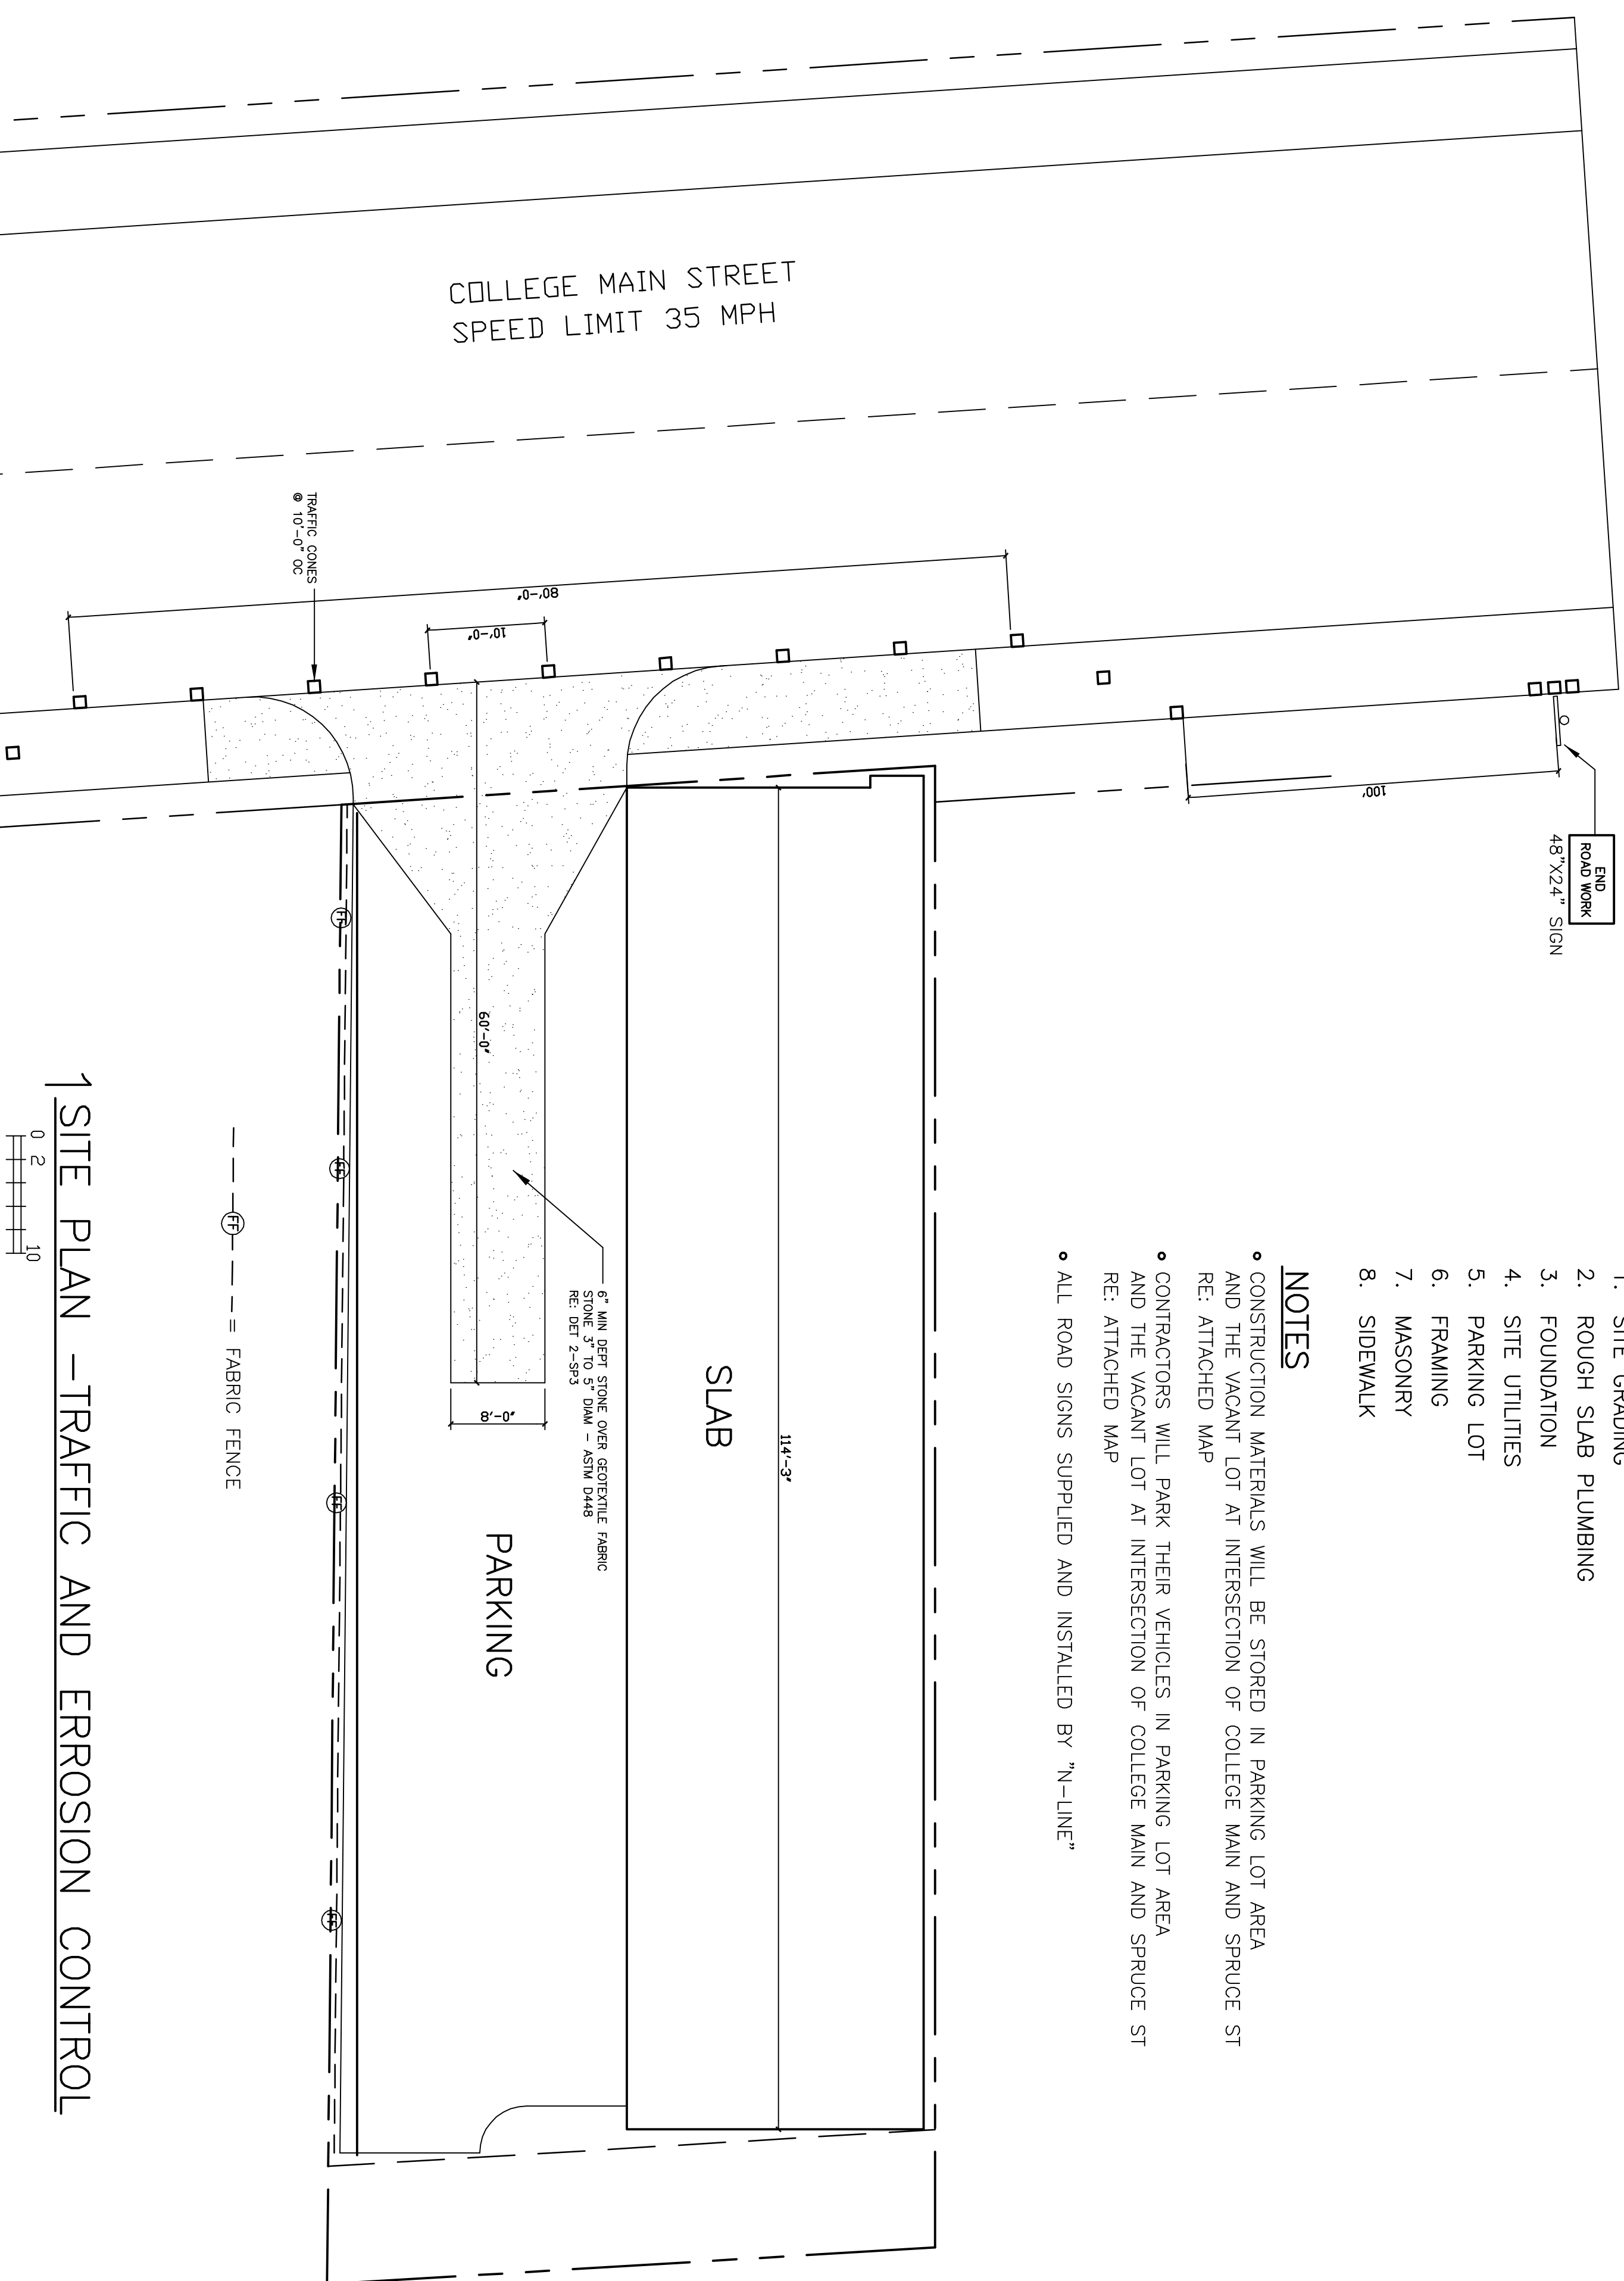


1 SITE PLAN - TRAFFIC AND EROSION CONTROL

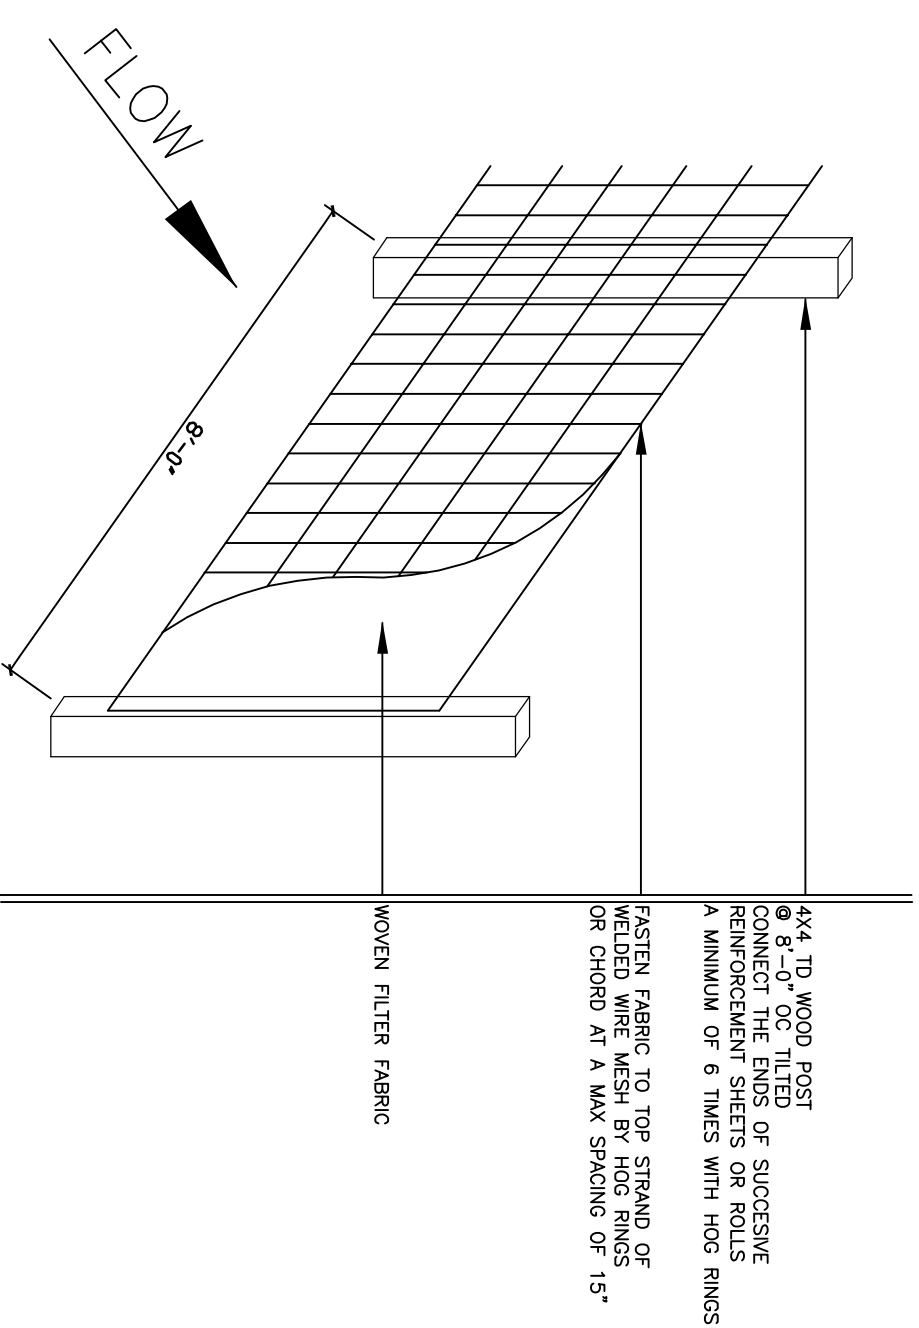


3 SLIT CONTROL DETAIL

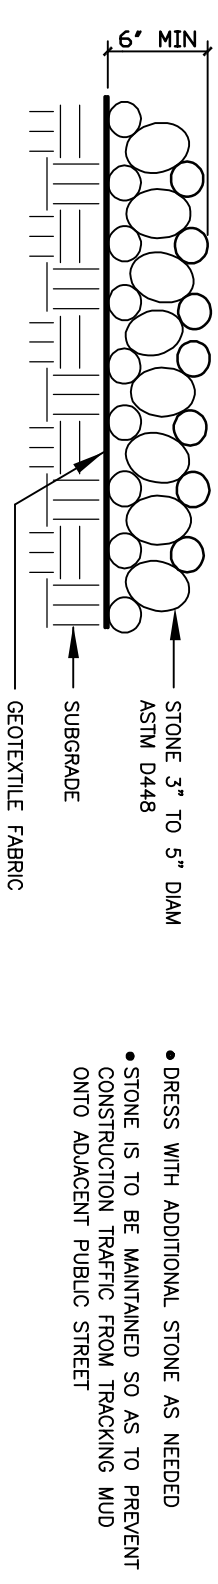

2 SLIT CONTROL DETAIL

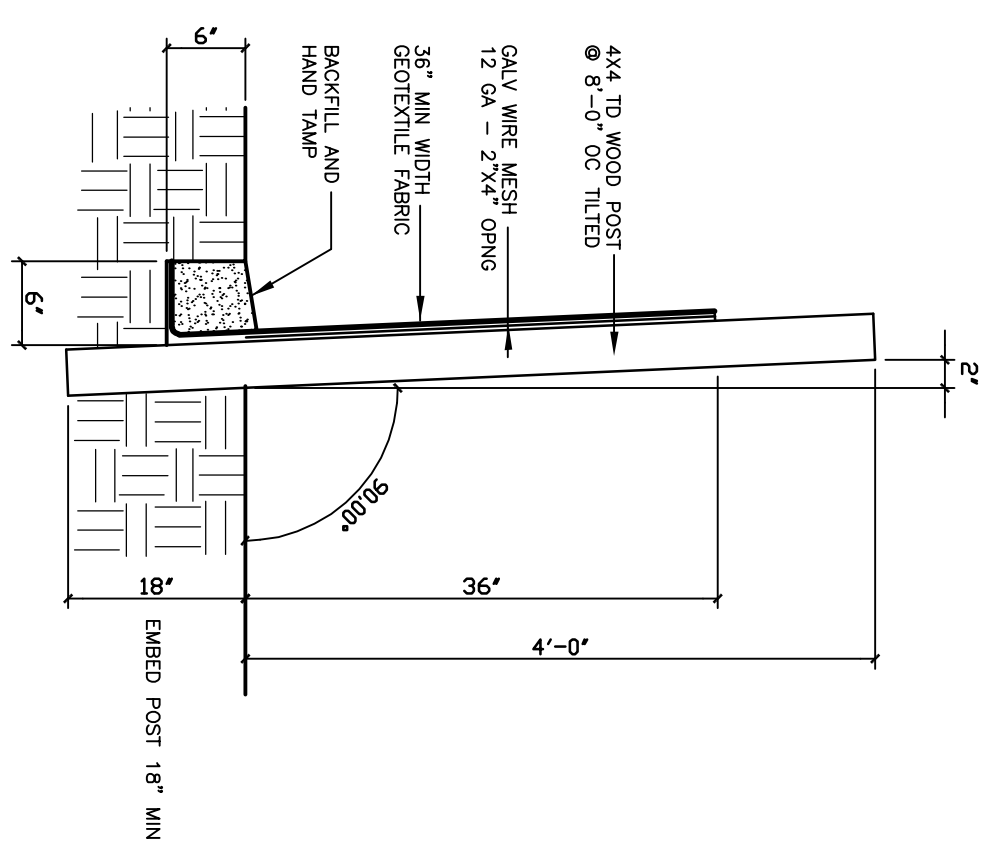

4 FENCE SECTION

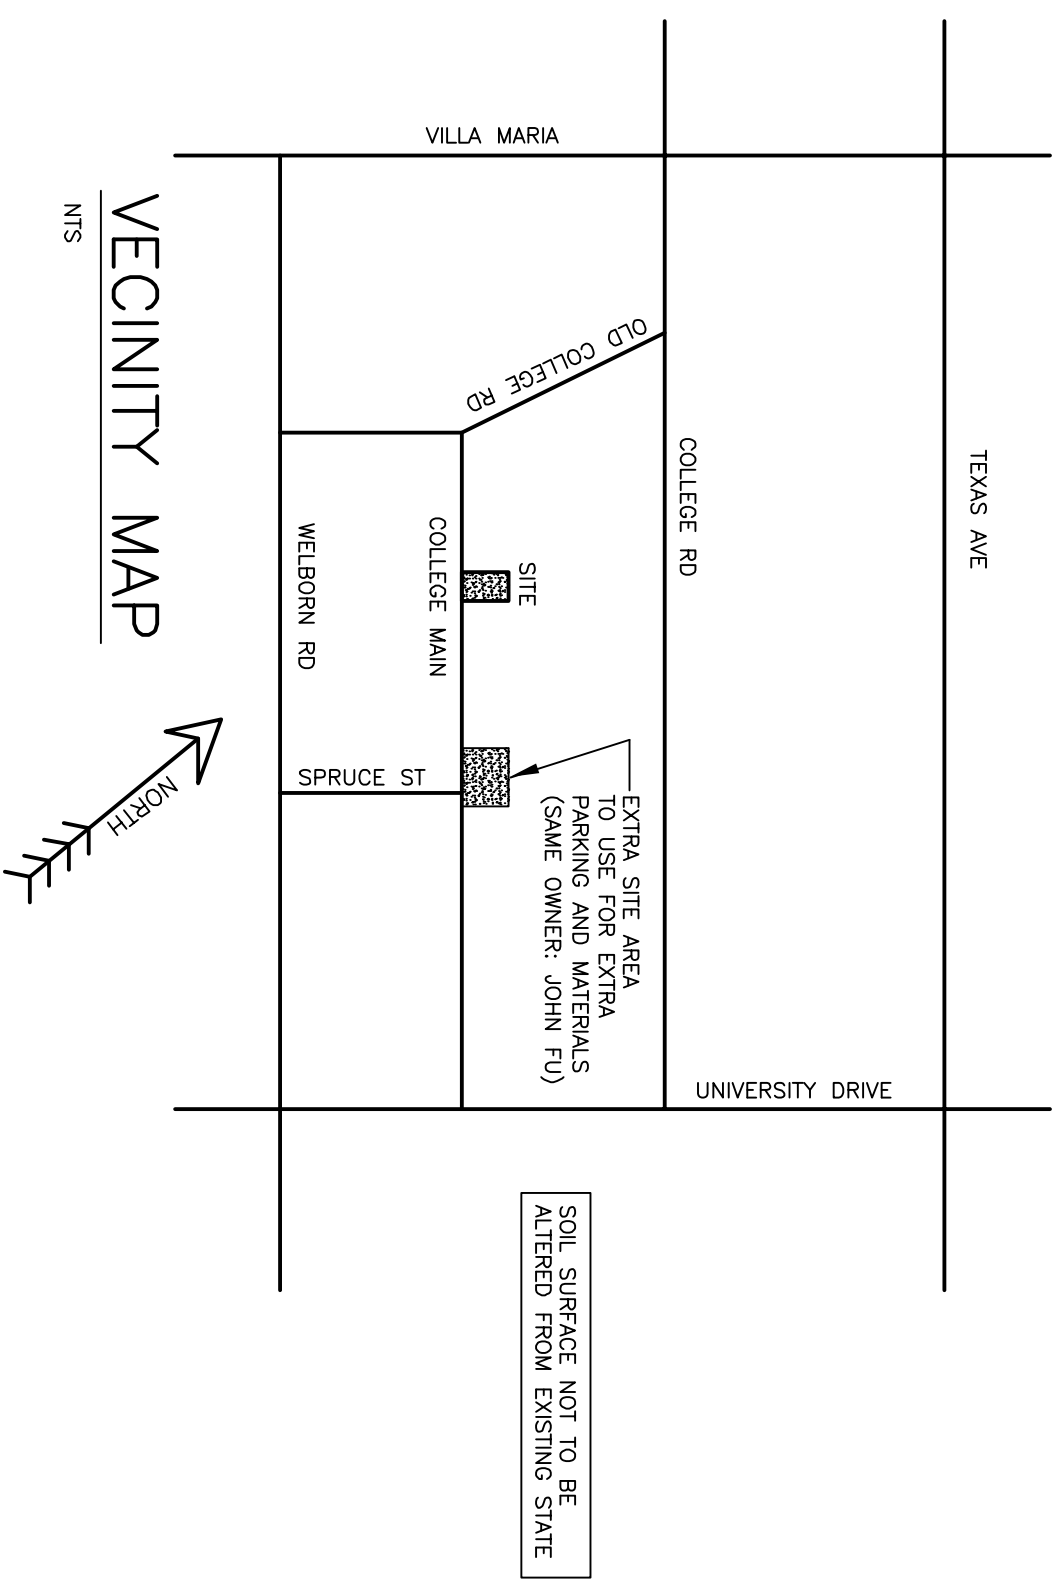

VEICINITY MAP

GENERAL NOTES

1. CONTRACTOR SHALL PROVIDE ADEQUATE TEMPORARY EROSION CONTROL DEVICES TO PREVENT EROSION ON THE PROJECT SITE OR MIGRATION OF SILT FROM THE SITE UNTIL PERMANENT STABILIZATION IS ACHIEVED
2. CONTRACTOR SHALL INSPECT EROSION CONTROL DEVICES AFTER EACH RAIN WHEN SILT REACHES A DEPTH OF 12" REMOVE AND DISPOSE IN SUCH MANNER AS NOT TO CREATE A SILTATION PROBLEM
3. WHEN SITE IS COMPLETELY STABILIZED EROSION CONTROL STRUCTURES SHALL BE REMOVED AND DISPOSED OF IN AN APPROVED MANNER