


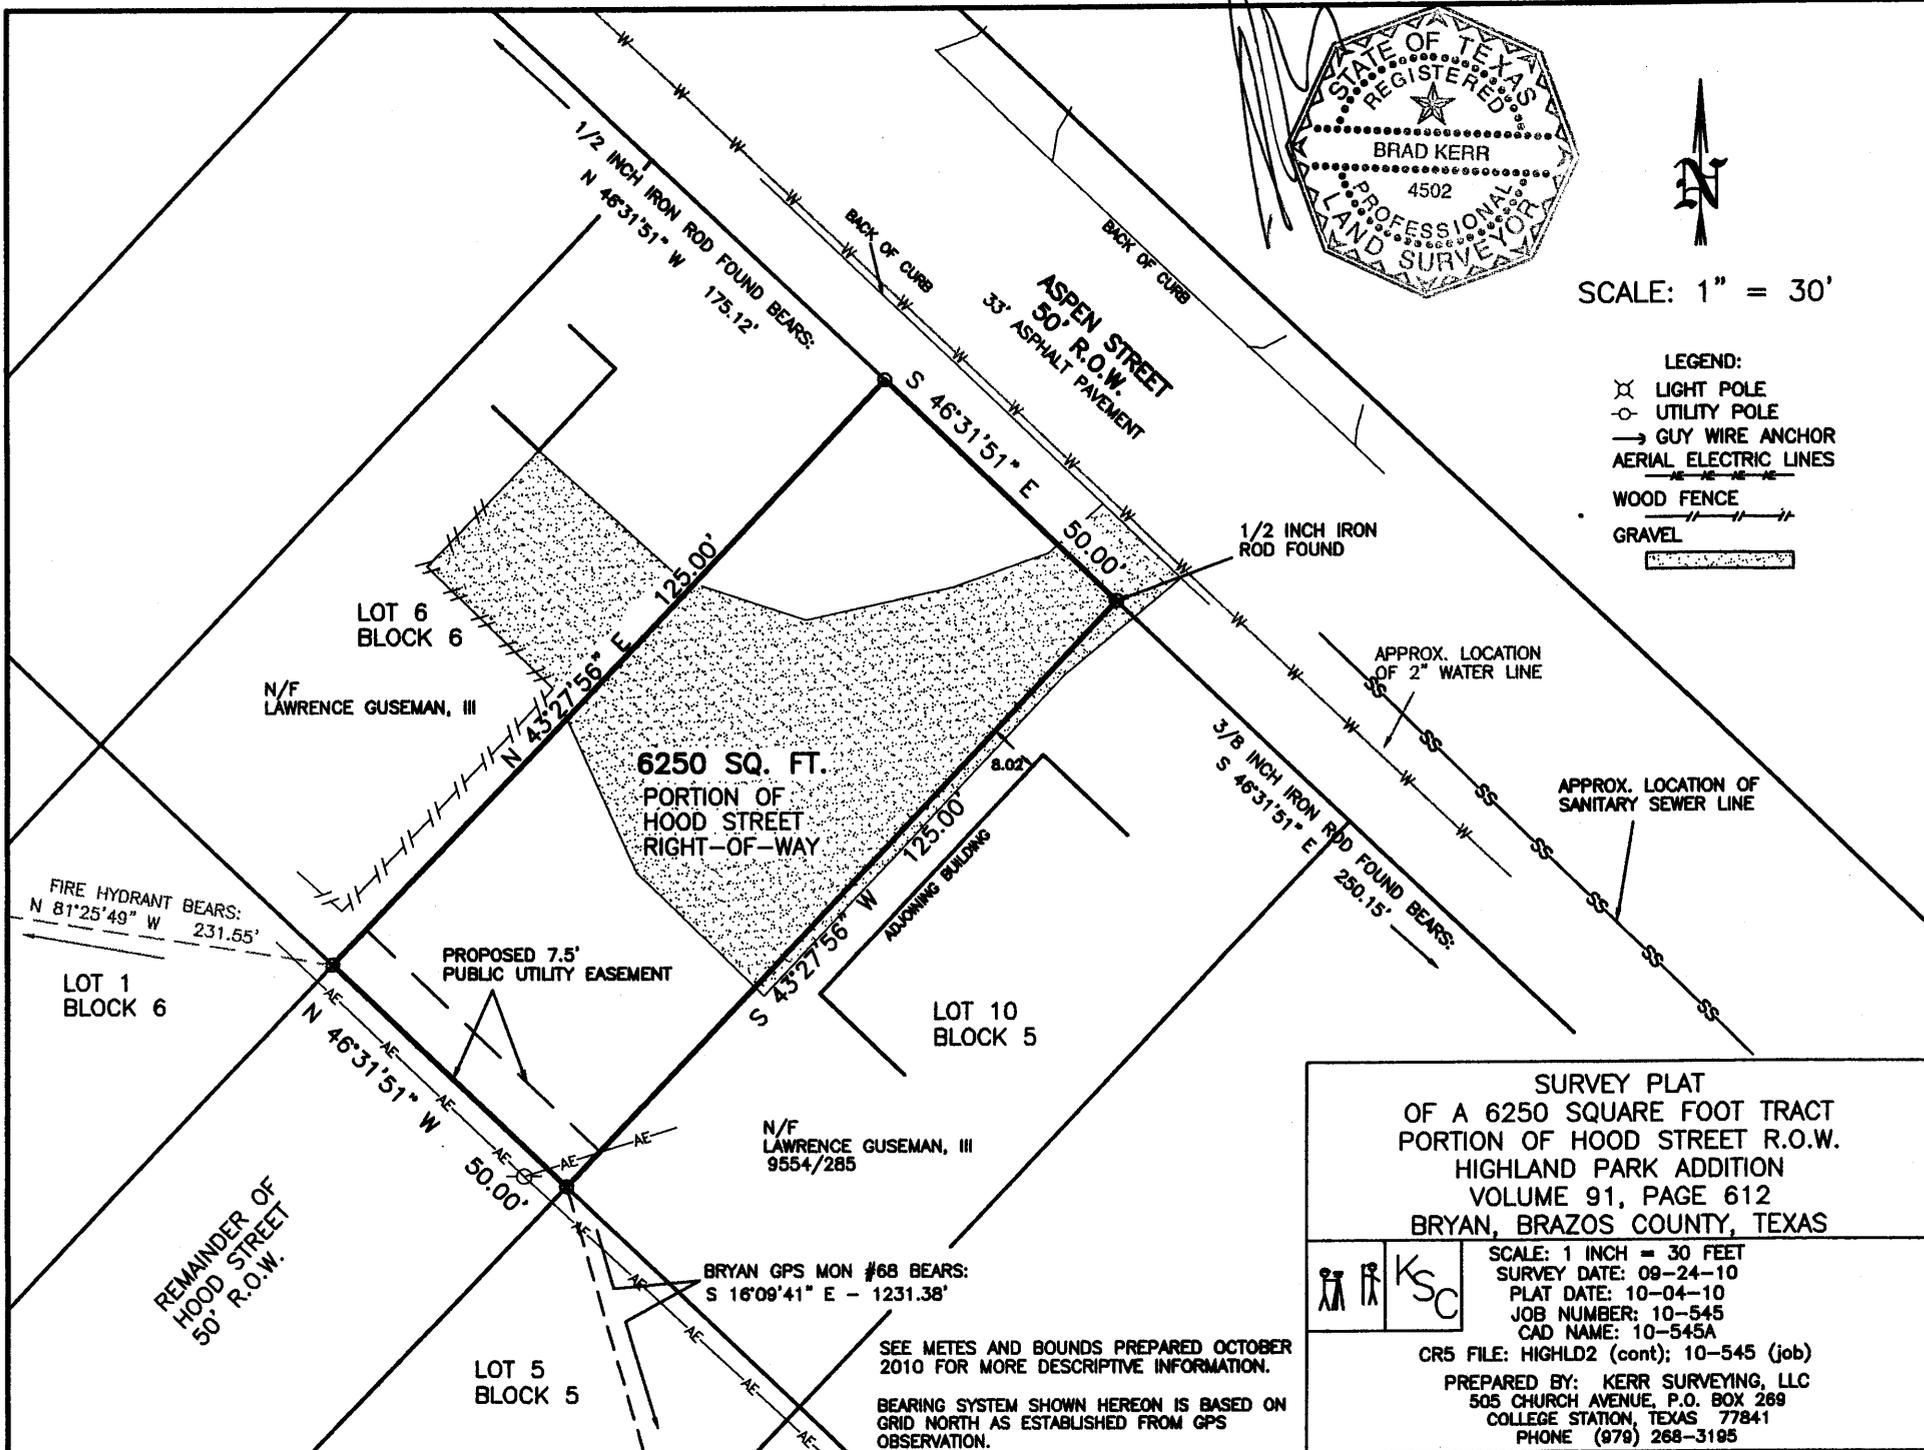

SCALE: 1" = 30'

- LEGEND:
- LIGHT POLE
  - UTILITY POLE
  - GUY WIRE ANCHOR
  - AERIAL ELECTRIC LINES
  - WOOD FENCE
  - GRAVEL



SURVEY PLAT  
 OF A 6250 SQUARE FOOT TRACT  
 PORTION OF HOOD STREET R.O.W.  
 HIGHLAND PARK ADDITION  
 VOLUME 91, PAGE 612  
 BRYAN, BRAZOS COUNTY, TEXAS

SCALE: 1 INCH = 30 FEET  
 SURVEY DATE: 09-24-10  
 PLAT DATE: 10-04-10  
 JOB NUMBER: 10-545  
 CAD NAME: 10-545A  
 CR5 FILE: HIGHLD2 (cont); 10-545 (job)  
 PREPARED BY: KERR SURVEYING, LLC  
 505 CHURCH AVENUE, P.O. BOX 269  
 COLLEGE STATION, TEXAS 77841  
 PHONE (979) 268-3195

SEE METES AND BOUNDS PREPARED OCTOBER 2010 FOR MORE DESCRIPTIVE INFORMATION.  
 BEARING SYSTEM SHOWN HEREON IS BASED ON GRID NORTH AS ESTABLISHED FROM GPS OBSERVATION.

BRYAN GPS MON #68 BEARS:  
 S 16°09'41" E - 1231.38'

FIRE HYDRANT BEARS:  
 N 81°25'49" W 231.55'

REMAINDER OF  
 HOOD STREET  
 50' R.O.W.