


12" SCHEDULE 40 CENTER POLE CONCRETED IN GROUND

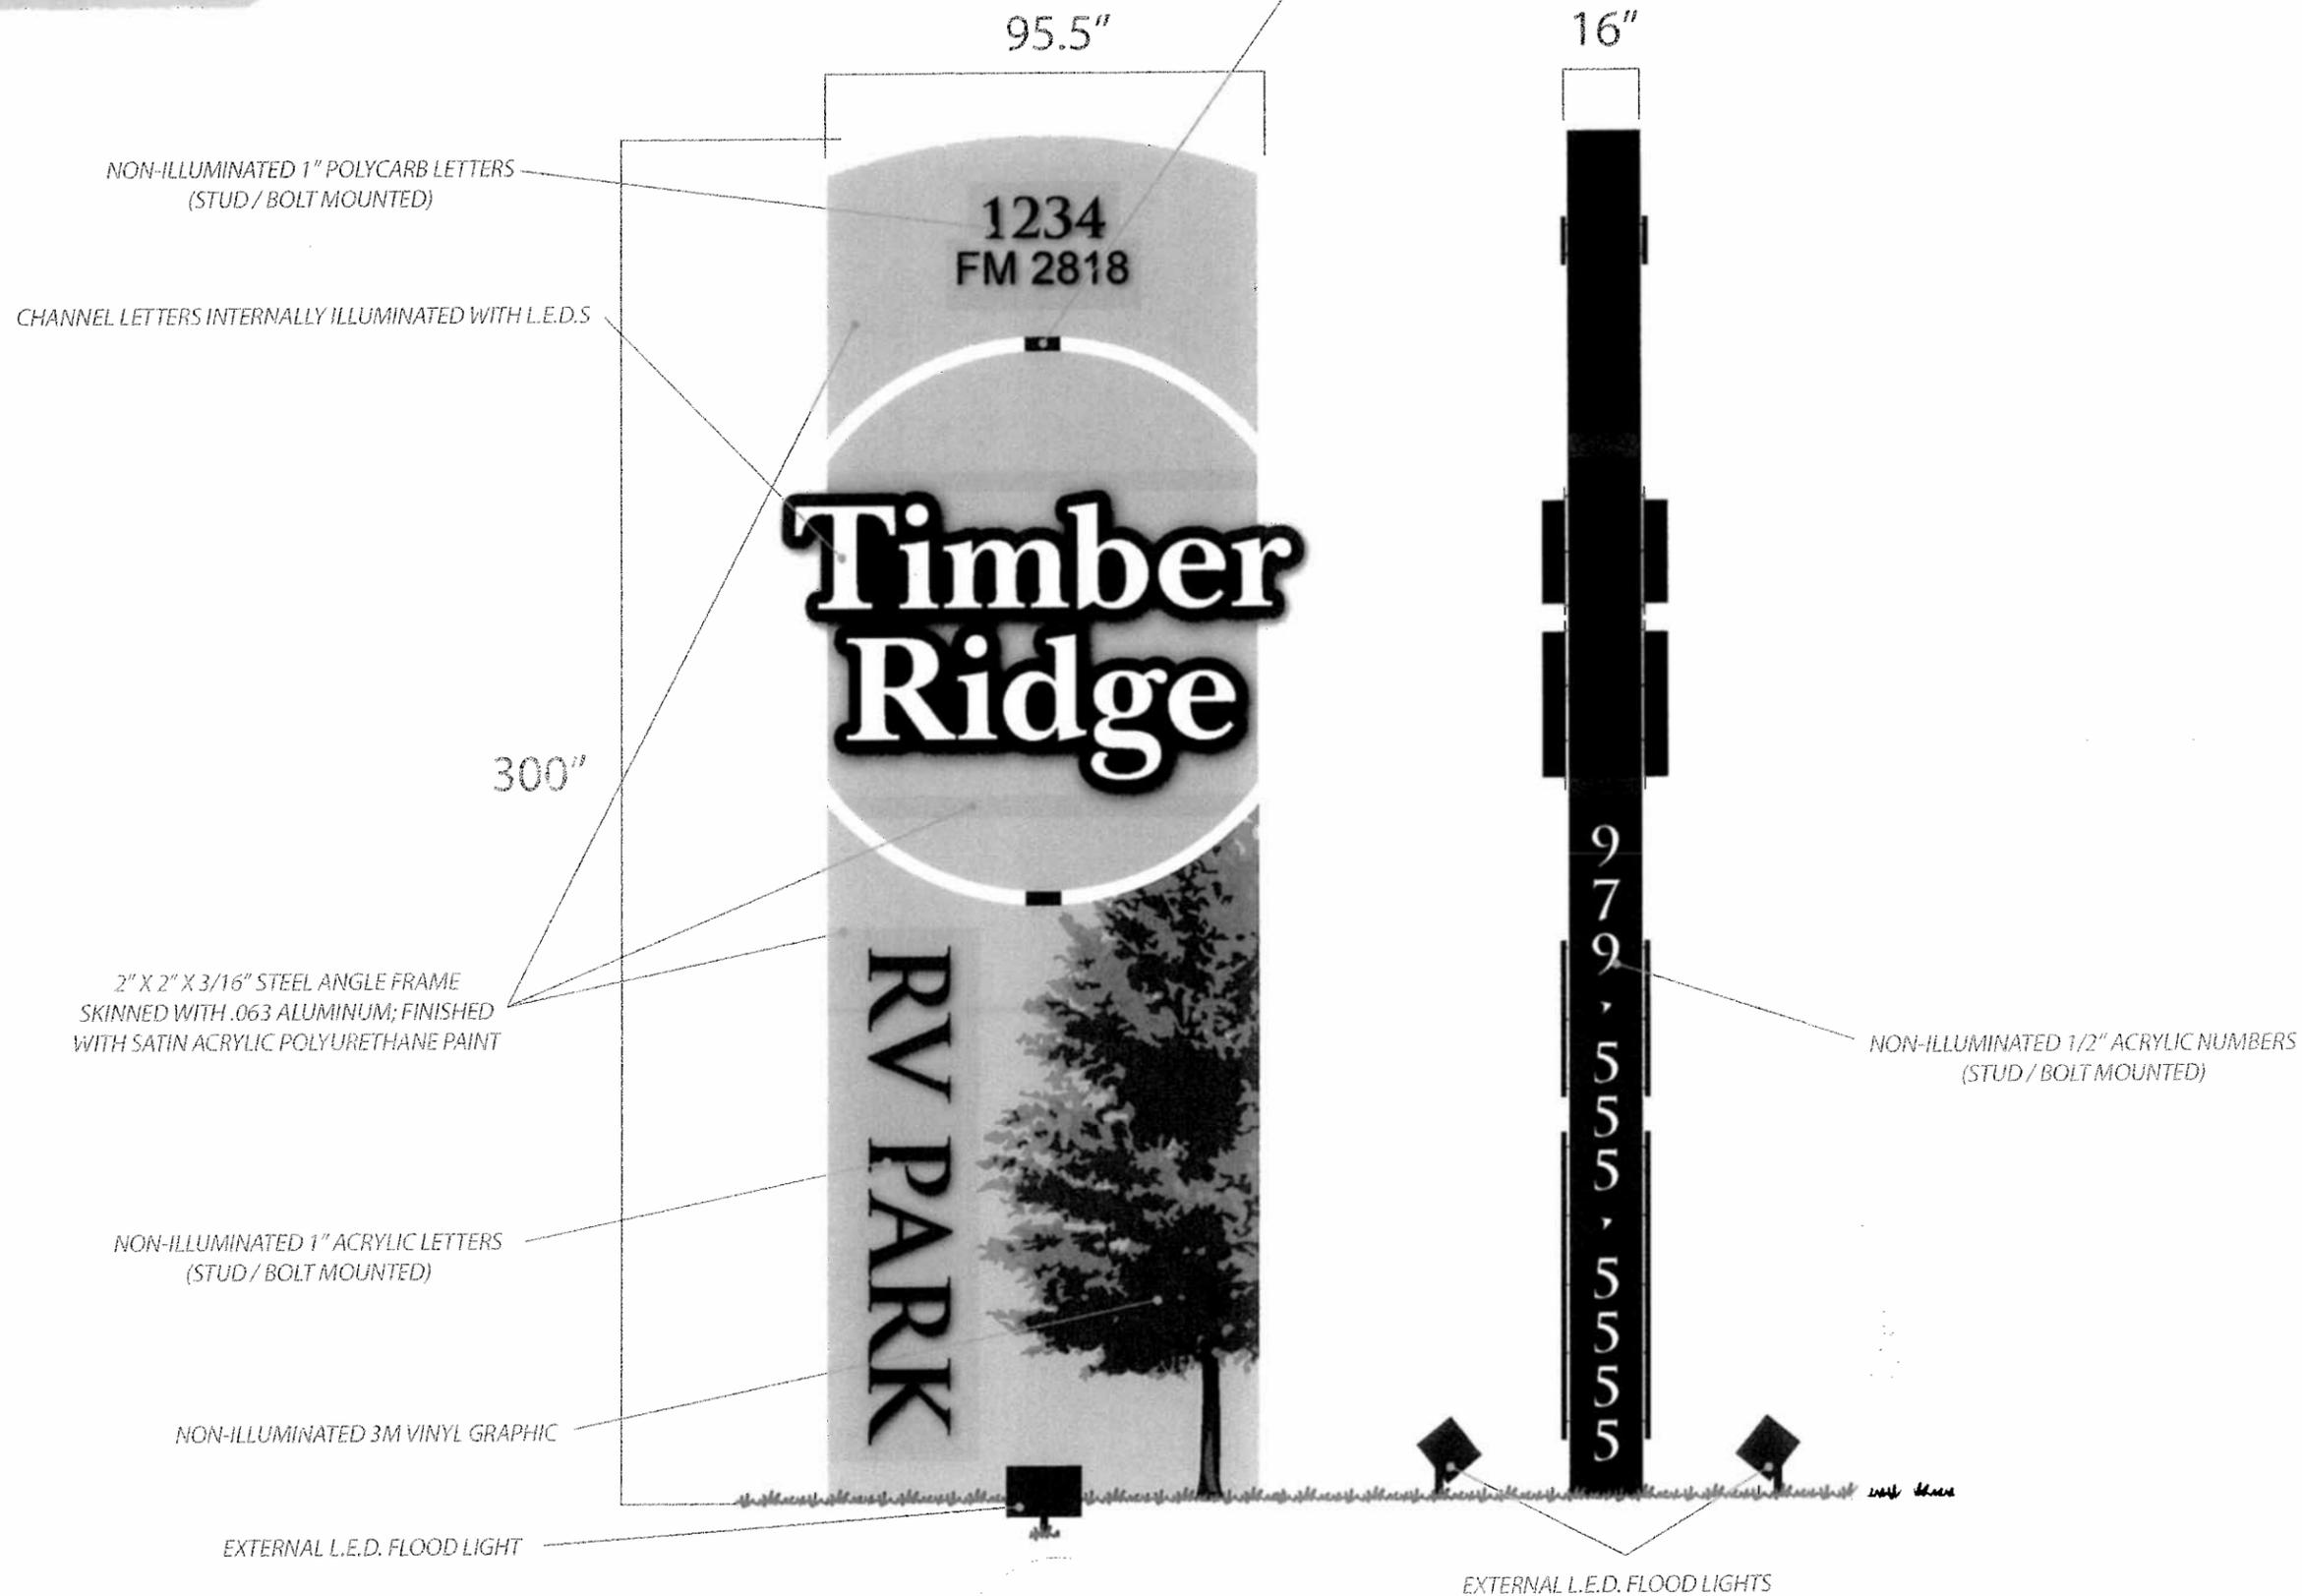

A1.1 / D/F INTERNALLY ILLUMINATED MONUMENT

WAKEFIELD SIGN SERVICE
SIGNS, NEON & LIGHTING

10187 St Hwy 30, College Station, Texas 77845

979.776.5800
wakefield@signsourcetx.com

PROJECT# 13-1216 CLIENT Timber Ridge RV Park

PROJECT ADDRESS

College Station, TX 77840

CLIENT CONTACT / BILLING ADDRESS

Hogan Brooks
HTB Properties
P.O. Box 1754
Navasota, TX 77868
936-446-8883
htbproperties@yahoo.com

PROJECT INFORMATION

Sales: Casey Cotter
Designer: Casey Cotter
Date: 12.16.13

REVISIONS / DATES

N/A

DEC 18 2013

MONUMENT

CONSTRUCTION MEETING REQUIRED

SITE SURVEY REQUIRED

-
-
-
-
-
-

Page 1

PLEASE NOTE: THIS IS AN ORIGINAL UNPUBLISHED DRAWING CREATED BY SIGNS NOW! / WAKEFIELD SIGN SERVICE. IT IS SUBMITTED FOR YOUR PERSONAL USE IN CONJUNCTION WITH A PROJECT BEING PLANNED FOR YOU. IT IS NOT TO BE SHOWN TO ANYONE OUTSIDE YOUR ORGANIZATION, NOR IS IT TO BE USED, COPIED, REPRODUCED, OR EXHIBITED IN ANY FASHION.

USE OF THIS SKETCH BY ANY OTHER HAS A VALUE OF **\$1000.00** TO SIGNS NOW! / WAKEFIELD SIGN SERVICE, AND ANY OUTSIDE USE OF THE SKETCH ACKNOWLEDGES THAT THE FEE MUST BE PAID.