
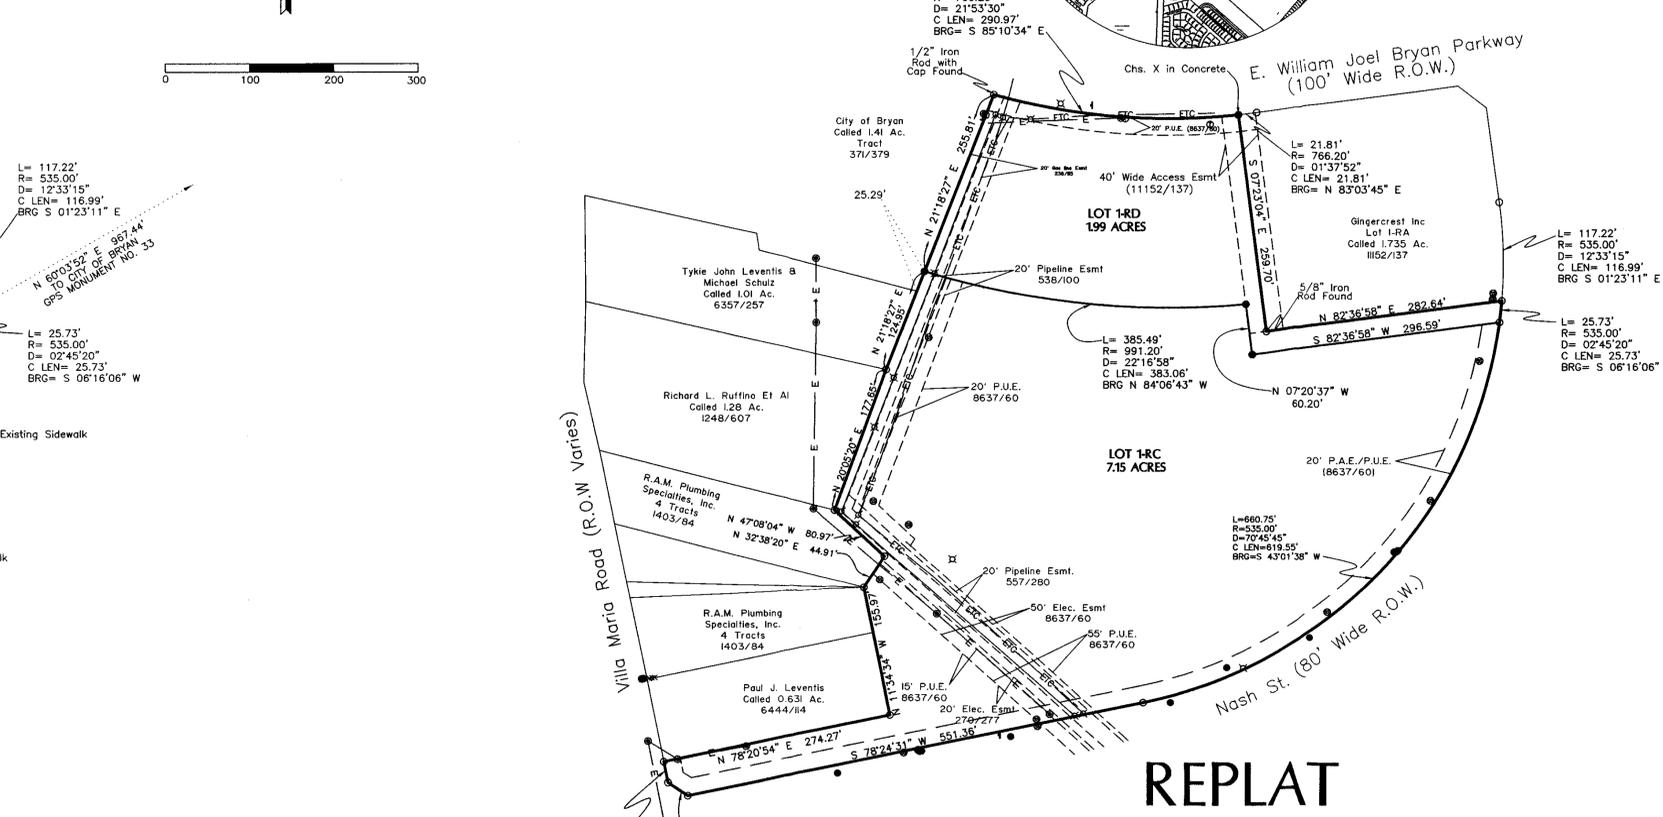
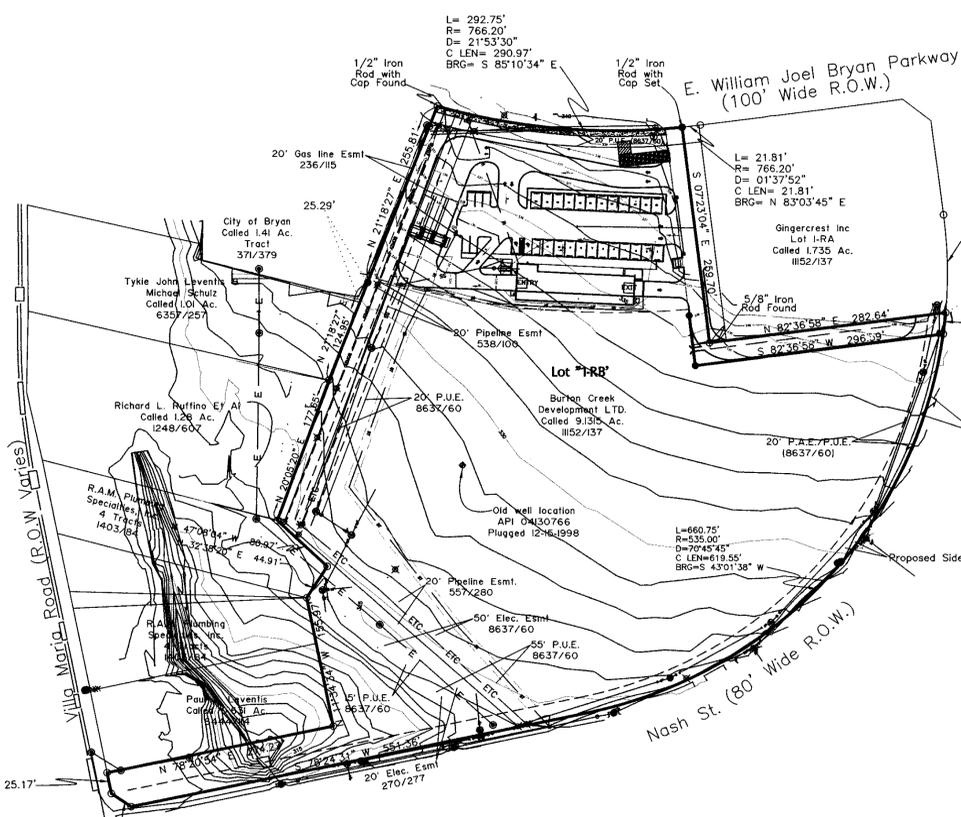
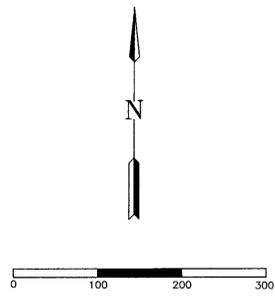


North Orientation is based on rotating the northeast line to Grid North NAD83(2011) epoch 2010.00 by utilizing GPS methods.

All easement information shown on this plat was derived from

● Indicates a 1/2" Iron Rod with Cap set

STRONG SURVEYING 722 Broadmoor, Suite 105 Bryan, Texas 77802 Phone: (979) 776-9836 Fax: (979) 731-0096 Firm No. 10093500 email: curtis@strongsurveying.com

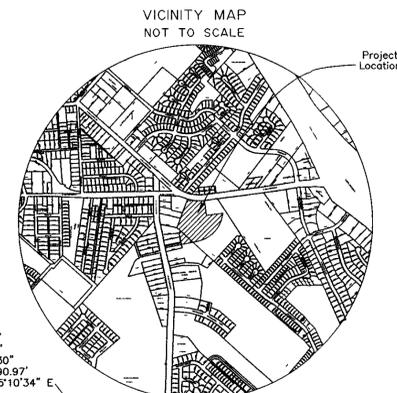

ORIGINAL PLAT

REPLAT

I, Karen McQueen, County Clerk in and for said County, do hereby certify that this plat together with its certificates of authentication was filed for record in my office the \_\_\_\_\_ day of \_\_\_\_\_, 2014 in the Official Records of Brazos County in Volume \_\_\_\_\_ Page \_\_\_\_\_ County Clerk Brazos County, Texas: \_\_\_\_\_

(SEAL)

STATE OF TEXAS COUNTY OF BRAZOS I, Burton Creek Development LTD, the owner(s) and developers of the land shown on this plat, being part of the tract of land conveyed to us in the Official Records of Brazos County in Volume \_\_\_\_\_ Page \_\_\_\_\_, and whose name is subscribed hereto, hereby dedicate to the use of the public forever all streets, alleys, parks, watercourses, drains, easements and public places hereon shown for the purposes identified.

Owner: \_\_\_\_\_

STATE OF TEXAS COUNTY OF BRAZOS Before me, the undersigned authority, on this day and personally appeared \_\_\_\_\_, known to me to be the person whose name is subscribed to the foregoing instrument, and acknowledged to me that he executed the same for the purpose stated. Given under my hand and seal of office this 6th day of May, 2014.

Notary Public, Brazos County, Texas: \_\_\_\_\_

(NOTARY SEAL)

I, \_\_\_\_\_, the undersigned, City Planner and/or designated Secretary of the Planning and Zoning Commission of the City of Bryan, hereby certify that this plat is in compliance with the appropriate codes and ordinances of the City of Bryan and was approved on the day of \_\_\_\_\_, 2014.

City Planner, Bryan, Texas: \_\_\_\_\_

STATE OF TEXAS COUNTY OF BRAZOS I, H. Curtis Strong, Registered Professional Surveyor No. 4961 in the State of Texas, hereby certify that this plat is true and correct and was prepared from an actual survey of the property and that property markers and monuments were placed under my supervision on the ground, and that the metes and bounds describing said subdivision will describe a closed geometric form.

Registered Professional Land Surveyor: \_\_\_\_\_



I, Paul Kasper, the undersigned, City Engineer of the City of Bryan, hereby certify that this plat is in compliance with the appropriate codes and ordinances of the City of Bryan and was approved on the day of \_\_\_\_\_, 2014.

City Engineer, Bryan, Texas: \_\_\_\_\_

FIELD NOTES

All that certain lot, tract or parcel of land being 9.14 acres situated in the John Austin Survey, Abstract No. 2, Brazos County, Texas, and being all of that certain Called 9.135 acre tract as described in plot of record in Volume 1152, Page 137, Official Records of Brazos County, Texas, said 9.14 acre tract being more particularly described by metes and bounds as follows: BEGINNING of a 1/2" Iron Rod with Cap set for a northwesterly corner, said corner being a northwesterly corner of said Called 9.135 acre tract, said corner also being the southwest corner of the Called 0.631 acre tract as described in Volume 6444, Page 14, said corner also being in the northeast right-of-way line of Villa Maria Road; THENCE N 78° 20' 54" E, along a northerly line of said Called 9.135 acre tract and the southerly line of said Called 0.631 acre tract a distance of 274.27 feet to a 1/2" Iron Rod found for an interior corner, said corner also being an interior corner of said Called 9.135 acre tract, said corner also being the southeast corner of said Called 0.631 acre tract; THENCE N 8° 34' 34" W, along a southwesterly line of said Called 9.135 acre tract and the northeasterly line of said Called 0.631 acre tract a distance of 177.65 feet to a 1/2" Iron Rod found for an exterior corner, said corner being an exterior corner of said Called 9.135 acre tract; THENCE N 32° 38' 20" E, along a northwesterly line of said Called 9.135 acre tract a distance of 44.91 feet to a 1/2" Iron Rod with Cap found for an interior corner; THENCE N 47° 08' 04" W, along a southwesterly line of said Called 9.135 acre tract a distance of 80.97 feet to a 1/2" Iron Rod found for an exterior corner, said corner being an exterior corner of said Called 9.135 acre tract, said corner also being the northeast corner of said Called 1.28 acre tract, said point also being the southeast corner of the Called 1.01 acre tract as described in Volume 6357, Page 257; THENCE N 21° 18' 27" E, continuing along a westerly line of said Called 9.135 acre tract and the southeasterly line of said Called 1.01 acre tract a distance of 124.95 feet pass a 1/2" Iron Rod with Cap set for the southwesterly corner of Lot 1-RD and continuing for a total distance of 350.76 feet to a 1/2" Iron Rod with Cap found for the northwest corner, said corner being the northwest corner of said Called 9.135 acre tract, said corner also being the northeast corner of the Called 1.41 acre tract as described in Volume 371, Page 379, said corner also being in the southerly right-of-way line of E. William Joel Bryan Parkway, said corner being the beginning of a curve; THENCE along said curve in a counterclockwise direction having an arc length of 292.75 feet, a radius of 766.20 feet, with a delta angle of 21° 53' 30", a chord bearing of S 85° 10' 34" E, and a chord length of 290.97 feet to a chiseled X in concrete set for a northwesterly corner, said corner being the northwesterly corner of said Called 9.135 acre tract, said corner also being the northeast corner of the Called 1.735 acre tract as described in Volume 1132, Page 79, said corner also being in the southerly right-of-way line of E. William Joel Bryan Parkway; THENCE S 07° 23' 04" E, along a northerly line of said Called 9.135 acre tract and the southwesterly line of said Called 1.735 acre tract a distance of 259.70 feet to a 5/8" Iron Rod found for an exterior corner, said corner being a southwesterly corner of said Called 1.735 acre tract; THENCE N 82° 36' 58" E, along a northeasterly line of said Called 9.135 acre tract and the most southerly line of said Called 1.735 acre tract a distance of 282.64 feet to a 1/2" Iron Rod with Cap set for a northwesterly corner, said corner being a northwesterly corner of said Called 9.135 acre tract, said corner also being the southeast corner of said Called 1.735 acre tract, said corner also being in the northwesterly right-of-way line of Nash Street, said corner being the beginning of a curve; THENCE along said curve in a clockwise direction having an arc length of 660.75 feet, a radius of 535.00 feet, with a delta angle of 70° 45' 45" W, a chord bearing of S 43° 01' 38" W, and a chord length of 619.55 feet to a 1/2" Iron Rod with Cap set for the point of tangency of said curve; THENCE S 78° 24' 31" W, along a southeasterly line of said Called 9.135 acre tract and the northwesterly right-of-way line of Nash Street a distance of 55.36 feet to a 1/2" Iron Rod with Cap set for an exterior corner; THENCE N 56° 35' 29" W, along a southwesterly line of said Called 9.135 acre tract a distance of 28.28 feet to a 1/2" Iron Rod with Cap set for a westerly corner, said corner being a westerly corner of said Called 9.135 acre tract, said corner also being in the northeast right-of-way line of Villa Maria Road; THENCE N 11° 30' 13" W, along a westerly line of said Called 9.135 acre tract and the northeast right-of-way line of Villa Maria Road a distance of 25.17 feet to the PLACE OF BEGINNING CONTAINING AN AREA OF 9.14 ACRES OF LAND MORE OR LESS, according to a survey performed on the ground during the month of July, 2014 under the supervision of H. Curtis Strong, Registered Professional Land Surveyor No. 4961 and working under Firm No. 10093500, North Orientation is based on rotating the northeast line to grid north, NAD83(2011)epoch 2010.00 Texas State Plane, Central Zone as derived by GPS observations. For other information see accompanying plat.

Site Address: 2762 Nash St. Bryan, Texas 77802

REPLAT OF LOT "1-RB" BRIAR MEADOWS CREEK SUBDIVISION PHASE III 9.14 ACRES VOLUME 1152, PAGE 137 JOHN AUSTIN SURVEY, A-2 BRYAN, BRAZOS COUNTY, TEXAS SCALE: 1" = 100' SEPTEMBER 18, 2014 REVISED: NOVEMBER 12, 2014 SHEET 1 OF 1

OWNER: Burton Creek Development LTD. 1722 Broadmoor Dr., Suite 105 Bryan, TX 77802 Phone No. 979-255-2407 Fax No. 979-774-2999