

Martin

# Temporary Building Layout



For

Tiger Shark #1H


NORTHING (Y) = 10,240,775.63      LAT. = 30°42'00.40" (N)  
EASTING (X) = 3,548,279.58      LONG. = 96°20'58.92" (W)

**HALCÓN OPERATING COMPANY INC.**  
**S. AUSTIN SURVEY, A-83**  
**BRAZOS COUNTY, TEXAS**

PREPARED BY:  
HALCÓN RESOURCES  
Vincent Ortiz

## Temporary Fire Hydrant

-Drilling Operations  
Temporary Structures will be on location 10-14 days while drilling operations are being conducted  
-Fracing Operations  
Temporary Structures will be on location 7-14 days while fracing operations are being conducted.

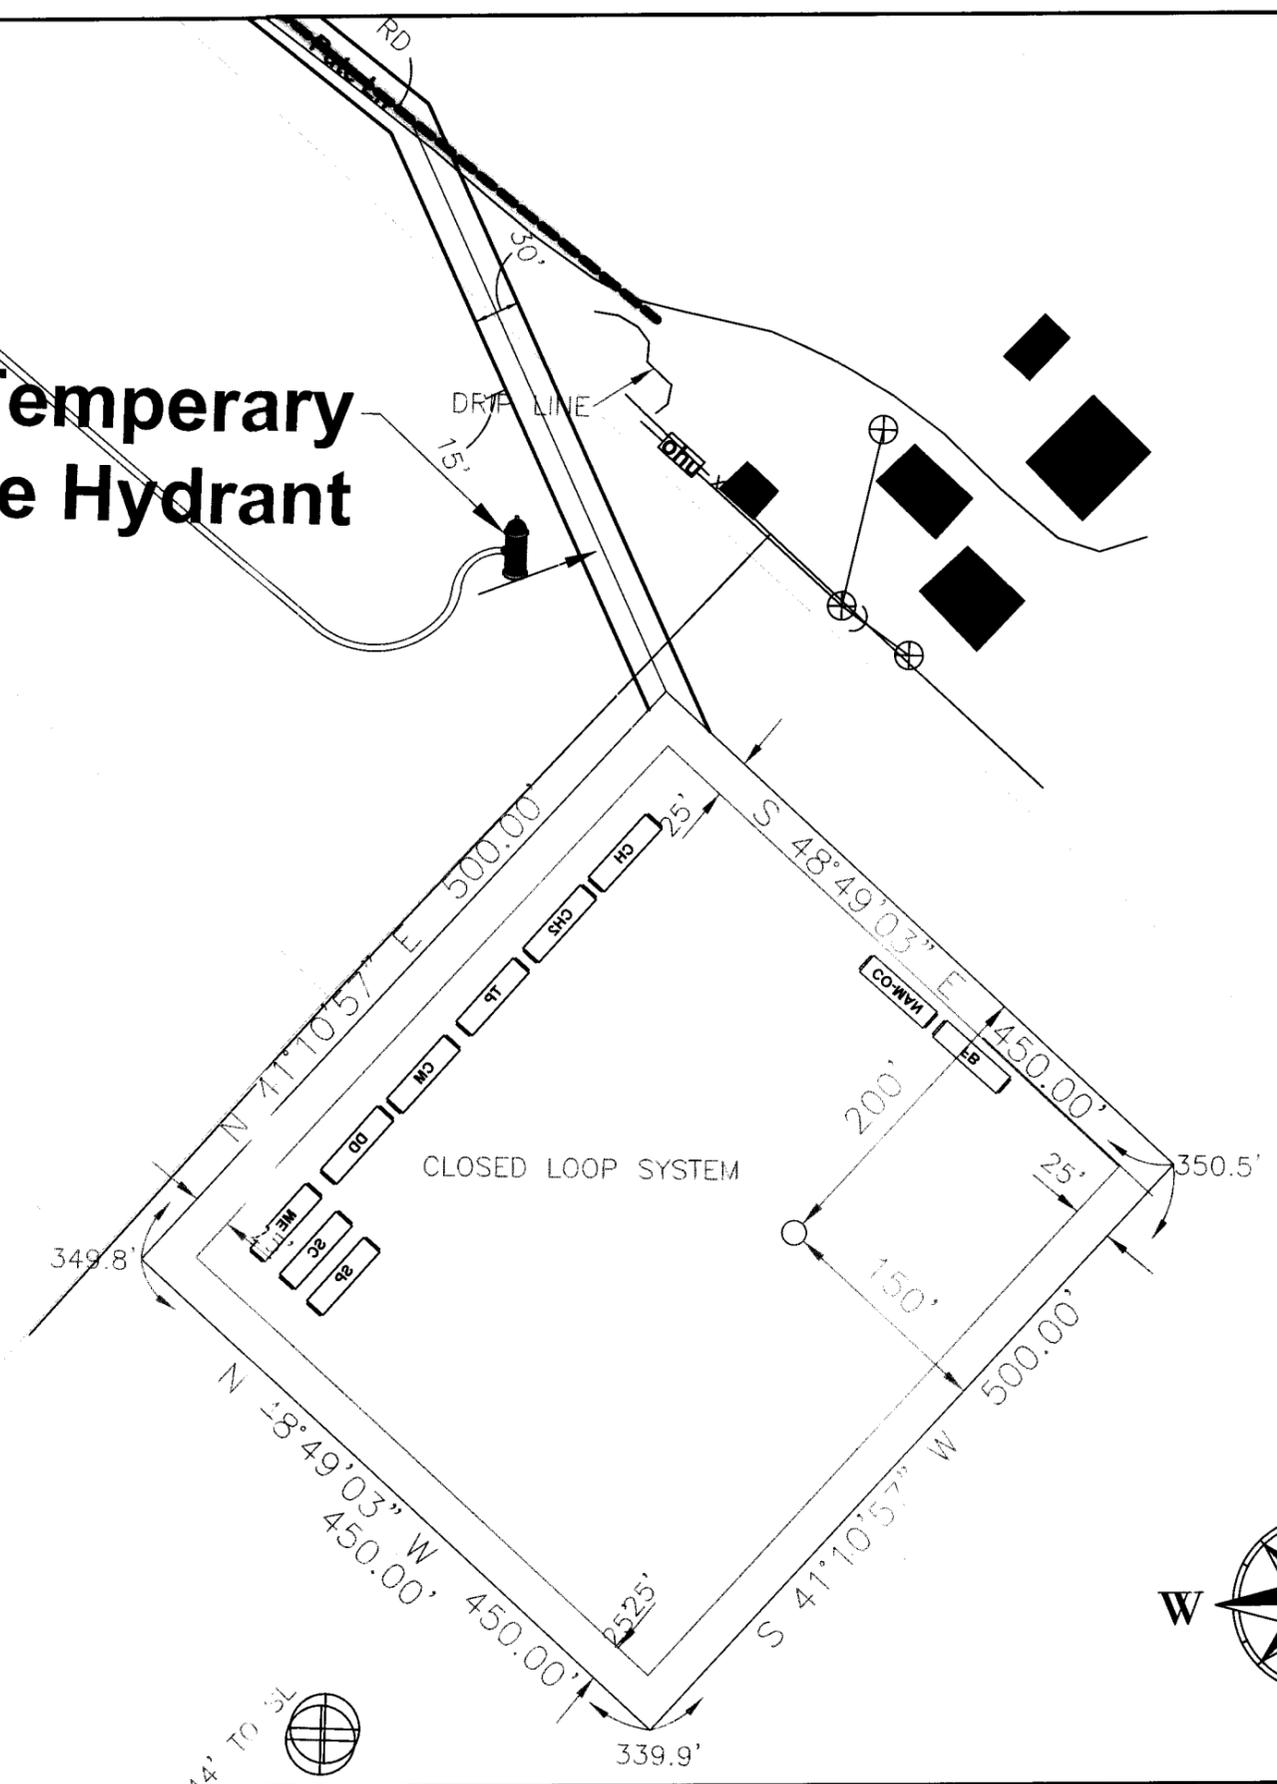

### DRILLING OPERATIONS TEMPORARY STRUCTURES

- SC - SOLIDS CONTROL
- ME - MUD ENGINEER
- DD - DIRECTIONAL DRILLER
- CM - COMPANY MAN
- SP - SPARE
- TP - TOOL PUSHER
- CH2 - CHANGE HOUSE
- CH - CREW HOUSE

### FRACING OPERATIONS TEMPORARY STRUCTURES

- FB - FLOW BACK TRAILER
- CO-MAN - COMPANY MAN TRAILER

Note:  
\* a gate guard will be present just off Pate Ln. along the entry road before you reach the padsite.

