

LINE	DISTANCE	BEARING
L1	25.53'	S 41°46'57" E
L2	148.98'	N 70°45'14" E

P.O.B. = POINT OF BEGINNING

METES AND BOUNDS DESCRIPTION OF A 1.03 ACRES TRACT
STEPHEN F. AUSTIN No.9
BRAZOS COUNTY, TEXAS

Being a tract of land containing 1.03 acres, out of the Stephen F. Austin No.9 (SFA #9), Brazos County, Texas, being all of a called 1.04 acres tract, owned by Abel Gutierrez, as recorded in Volume 10412, Page 271 of the Brazos County Official Records (B.C.O.R.), the said 1.03 acres tract being the same tract of land shown on Plat of Survey, prepared by Carlomagno Surveying, having the file name 15037-REPLAT.dwg, and being more particularly described as follows:

BEGINNING at a 1 1/2" iron rod found for the north corner of this tract, also being a point along the southeast right-of-way line of West 28th Street, a 50 foot right-of-way, and the southwest right-of-way line of Palasota Drive, a variable width right-of-way;

THENCE along the common line of this tract and the southwest right-of-way line of the said Palasota Drive, the following calls and distances:

South 19°38'15" East, a distance of 272.71 feet to a 5 8" iron rod with an orange plastic cap marked "Carlomagno RPLS 1562" set for an angle point of this tract;


South 41°46'57" East, a distance of 25.53 feet to a 1 1/2" iron rod found for the east corner of this tract, also being a point along the southwest right-of-way line of the said Palasota Drive, also being the north corner of a called Lot 13, Block 14 of the SFA #9 survey, now or formerly owned by Iren Nolasco (Nolasco), as recorded in Volume 2263, Page 279 of the B.C.O.R.;

THENCE along the common line of this tract and the northwest boundary line of the said Nolasco tract, South 70°23'06" West, a distance of 162.57 feet to a 1 1/2" iron rod found for the south corner of this tract, also being the west corner of the said Nolasco tract, also being a point along the northeast boundary line of a called 0.33 acres tract, now or formerly owned by Apostales de la Palabra de California (Apostales), as recorded in Volume 10489, Page 109 of the B.C.O.R.;

THENCE along the common line of this tract and the northeast boundary line of the said Apostales tract, North 18°51'13" West, a distance of 81.75 feet to a 5 8" iron rod with an orange plastic cap marked "Carlomagno RPLS 1562" set for an angle point of this tract, also being the north corner of the said Apostales tract, also being the east corner of a called Lot 14, Block 14 of the SFA #9 survey, now or formerly owned by Oscar and Olga Cortinas (Cortinas), as recorded in Volume 2563, Page 181 of the B.C.O.R.;

THENCE along the common line of this tract and the northeast boundary line of the said Cortinas tract, North 18°52'48" West, a distance of 215.59 feet to a 5 8" iron rod with an orange plastic cap marked "Carlomagno RPLS 1562" set for the west corner of this tract, also being the north corner of the said Cortinas tract, also being a point along the southeast right-of-way line of the said West 28th Street;


THENCE along the common line of this tract and the southeast right-of-way line of the said West 28th Street, North 70°45'14" East, a distance of 148.98 feet to the **PLACE OF BEGINNING** containing 1.03 acres.

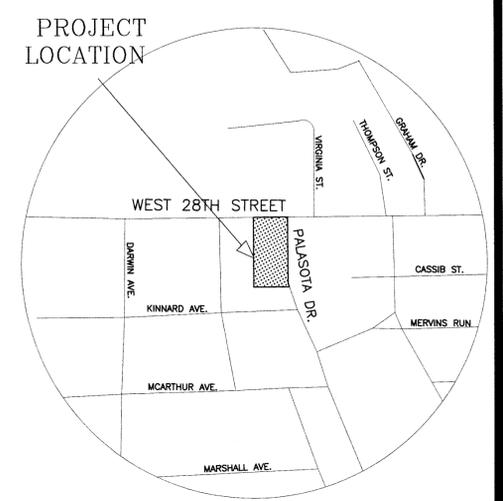

VICINITY MAP NOT TO SCALE

- Survey Notes:
- The bearings of this survey are referenced to the Texas State Plane Coordinate System, Lambert Projection, Central Zone, NAD83
 - All setbacks shall be in accordance with applicable City of Bryan ordinances and regulations.
 - Subject tract does not appear to be under the 100 year flood plain, as identified by the Federal Emergency Management Agency on Community Panel No. 48041C0195E. Dated: May 16, 2012.
 - Drawing Scale is 1"=40'
 - Technician: K. W. & C.H.; Field Crew: J. Arevalo

REPLAT

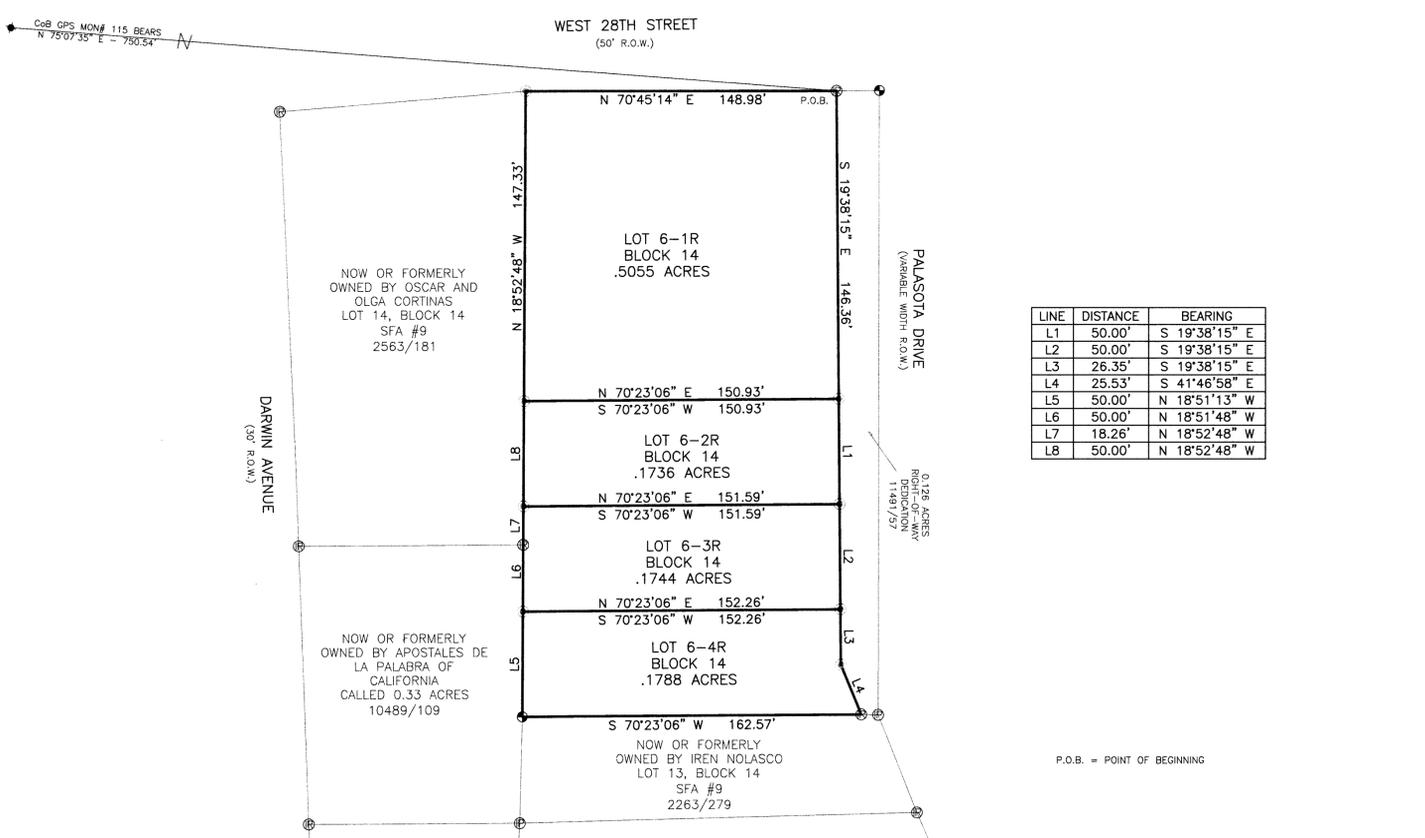

LINE	DISTANCE	BEARING
L1	50.00'	S 19°38'15" E
L2	50.00'	S 19°38'15" E
L3	26.35'	S 19°38'15" E
L4	25.53'	S 41°46'58" E
L5	50.00'	N 18°51'13" W
L6	50.00'	N 18°51'48" W
L7	18.26'	N 18°52'48" W
L8	50.00'	N 18°52'48" W

P.O.B. = POINT OF BEGINNING

I/We, _____ the owner and developer of the land shown on this plat, being part of the tract of land as conveyed to me in the Deed Records of Brazos County in Vol(s) _____ Page(s) _____ and whose name is subscribed hereto, hereby dedicate to the use of the public forever all streets, alleys, parks, water courses, drains, easements and public places shown hereon for the purposes identified.

I, the undersigned, City Engineer of the City of Bryan, hereby certify that this plat is in compliance with the appropriate codes and ordinances of the City of Bryan and was approved on the _____ day of _____, 20____.

City Engineer, Bryan, Texas

I, _____ the Chairman of the Planning & Zoning Commission of the City of Bryan, State of Texas, hereby certify that the attached plat was duly filed for approval with the Planning & Zoning Commission of the City of Bryan on the _____ day of _____, 20____, and the same was duly approved _____ day of _____, 20____ by said Commission.

Chairman, Planning & Zoning Commission, Bryan, Texas


I, _____ the County Clerk in and for said County, do hereby certify that this plat together with its certificates of authentication was filed for record in my office the _____ day of _____, 20____, in the Official Records of Brazos County in Volume _____ Page _____.

County Clerk, Brazos County, Texas

I, _____ the undersigned, City Planner and/or designated Secretary of the Planning and Zoning Commission of the City of Bryan, hereby certify that this plat is in compliance with the appropriate codes and ordinances of the City of Bryan and was approved on the _____ day of _____, 20____.


City Planner, Bryan, Texas

I, Dante Carlomagno, Texas Registered Professional Land Surveyor No. 15612, do hereby certify that the above survey is a true and accurate representation of an actual on the ground survey made under my supervision and that there are no encroachments or overlaps unless otherwise shown, and that the metes and bounds describing said subdivision will describe a closed geometric form.

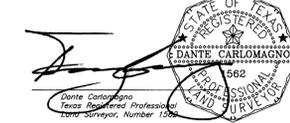

Before me, the undersigned authority, on this day personally appeared _____ known to me to be the person(s) whose name(s) is/are subscribed to the foregoing instrument, and acknowledged to me that he executed the same for the purpose stated. Given under my hand and seal of office this _____ day of _____, 20____.

Notary Public, _____ County, Texas

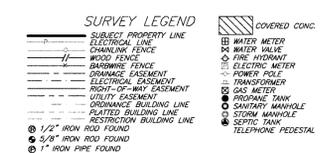

OCT 27 2015

REPLAT OF ALL OF LOT 6
 STEPHEN F. AUSTIN NO. 9
 INTO
 LOT SIX-ONE-R (6-1R) THROUGH
 SIX-FOUR-4 (6-4R),
 BLOCK FOURTEEN (14)
 1.03 ACRES
 CITY OF BRYAN
 BRAZOS COUNTY, TEXAS

ACREAGE: 1.03 LOCATED IN: STEPHEN F. AUSTIN No.9
 CALLED: LOT 6, BLOCK 14, 1.044 ACRES
 ALSO BEING: SAME TRACT IN 10412/271
 STREET ADDRESS: 2117 PALASOTA DRIVE
 CITY: BRYAN COUNTY: BRAZOS
 SURVEYED FOR: MARIA GUTIERREZ 1816 MCARTHUR AVENUE BRYAN, TX 77803
Carlomagno Surveying, Inc.
 2714 Finleather Road, Bryan, Texas 77801
 PHONE: (979)775-2873 FAX: (979)775-4787
 www.CarlomagnoSurveying.com
 FILE NO. 15037-REPLAT.dwg
 SHEET 1 OF 1

OCTOBER 5, 2015