


SHEET # 4

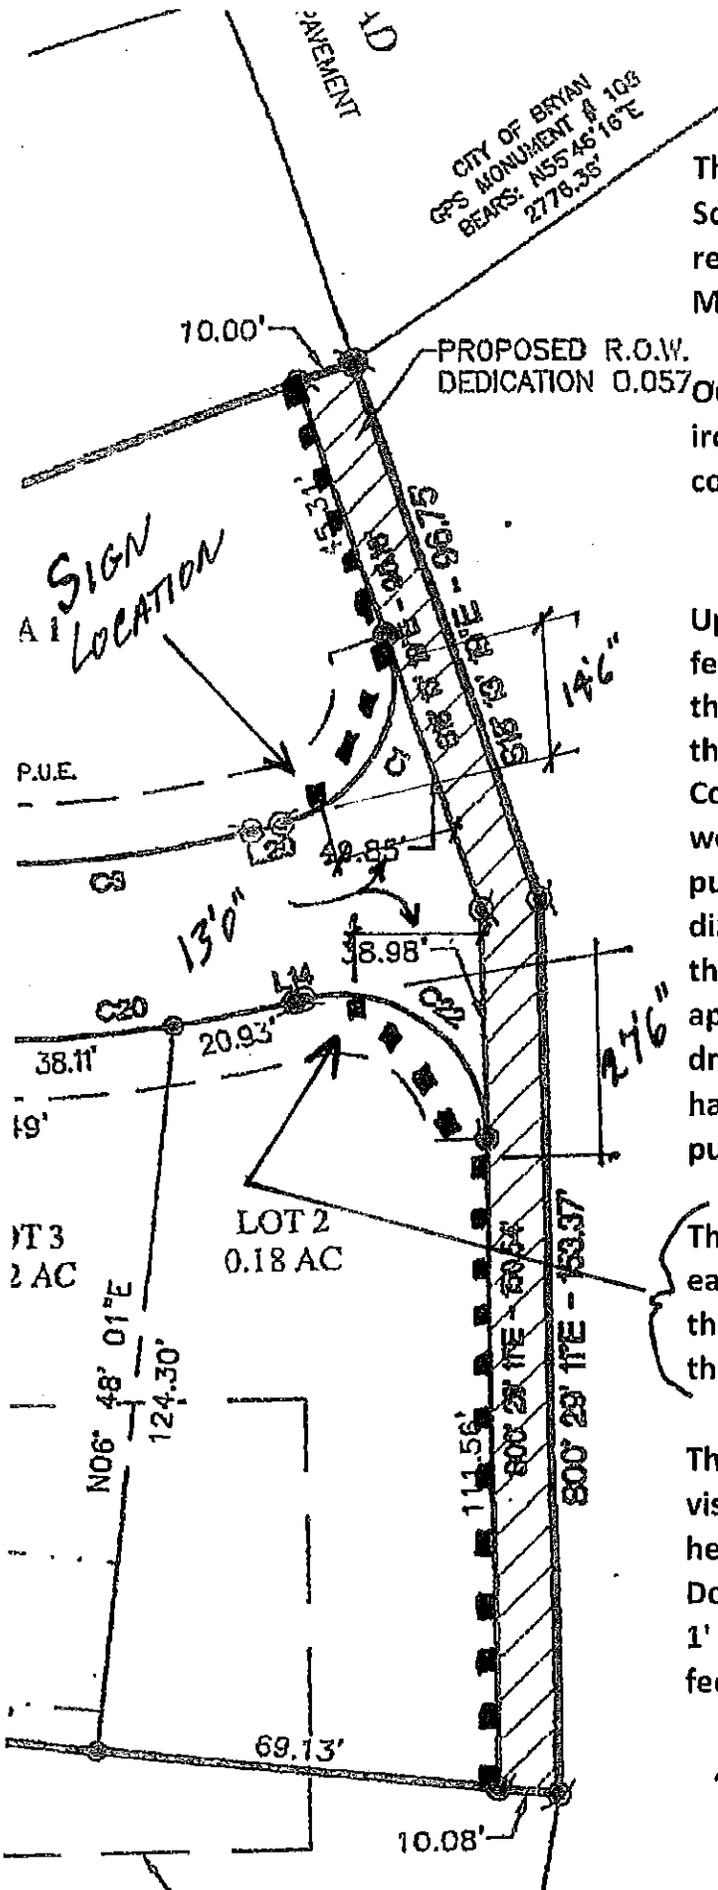

The original develop drawings prepared by Schultz Engineering, per note # 7, drawing 1/13 - require a 6' high fence along Old College with Masonry columns spaced at approx. 10'

Our fence will be 2' by 2' columns with wrought iron fence panel inserts in between each column

Upon review of fence layout on site, as the fence/columns approach Howdy Court Drive - the columns closest to the drive tend to block the view of the driver of vehicles leaving Howdy Court. There is a City stop sign there but it would be hard to "look both ways" before pulling out on Old College with those columns directly on the easement line. So we "flared" the fence back at a 30 to 45 degree angle approximately thirteen feet, thus the driver has driven past the columns when they stop and have clear vision of traffic on Old College before pulling out and merging.


These two columns, thirteen feet back from the easement line - would also be the columns for the base of the overhead subdivision sign per the attached sketch.



This location would not interfere with driver vision as they pull out onto Old College. The height has been set a few inches above all TX Dot standards. The sign itself is approximately 1' 2" by 14' 0" which is slightly over 16 square feet

SUBMITTED BY DALARM, LLC
 FRANK VALE 817-999-2073
 DATE: _____

HOWDY COURT ENTRANCE SIGN

SHEET #5

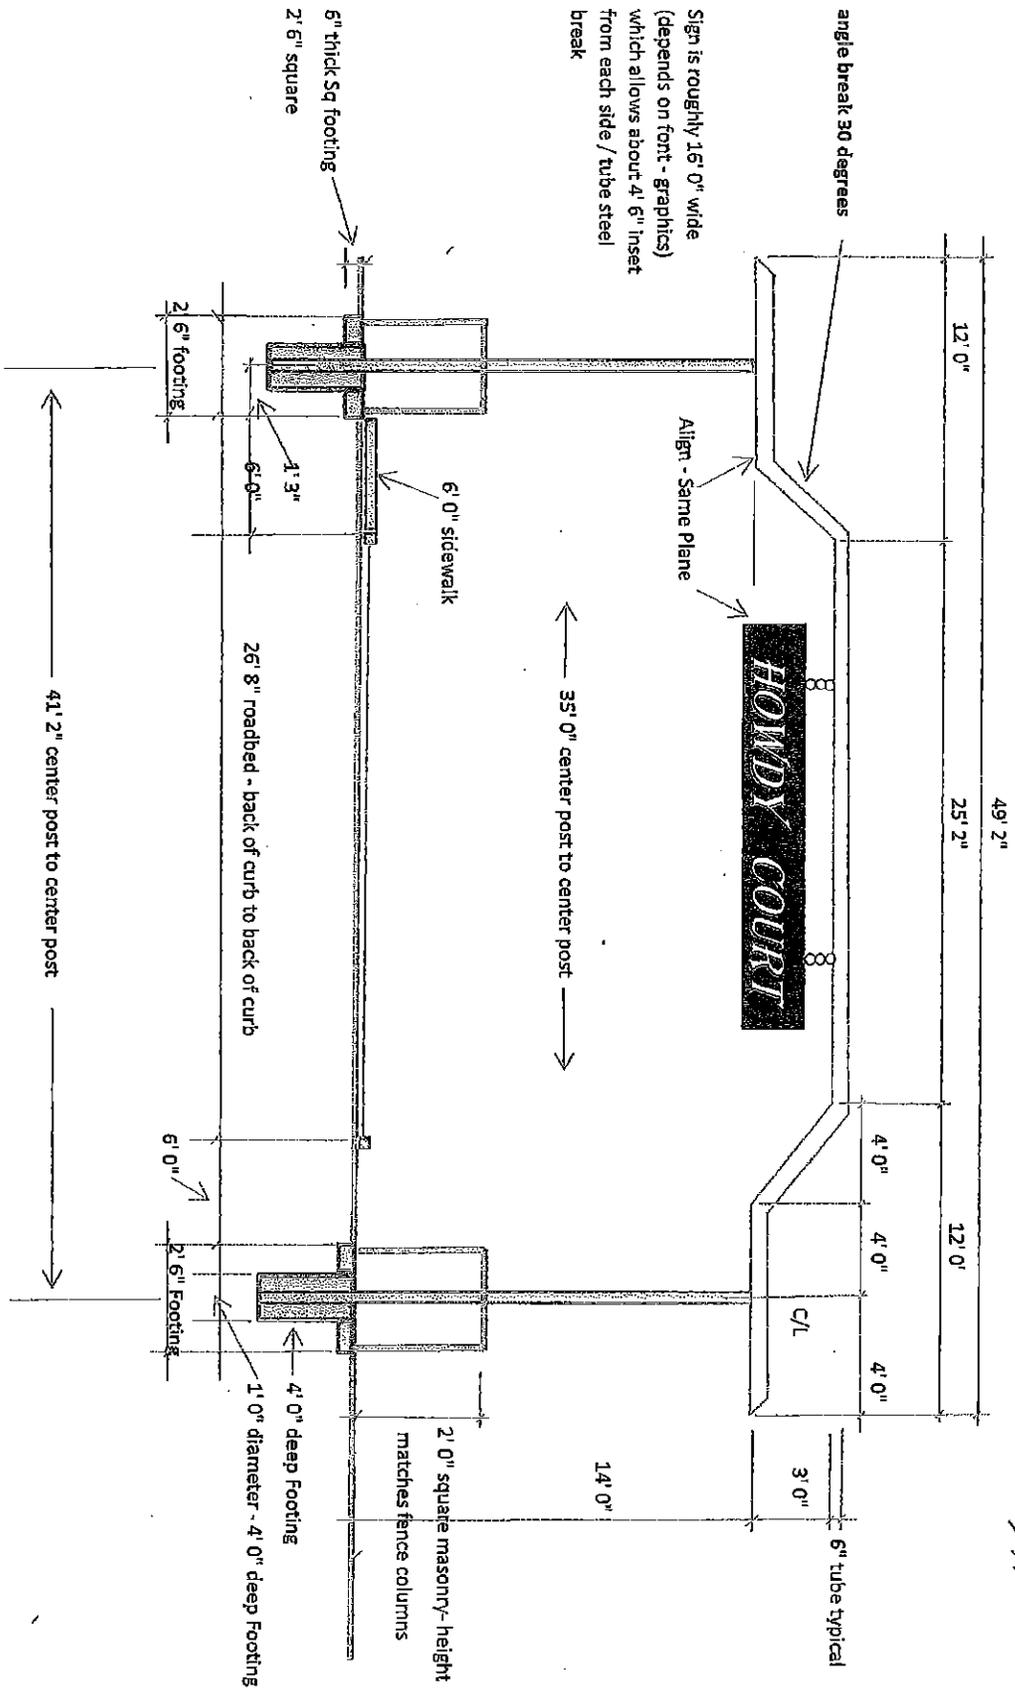

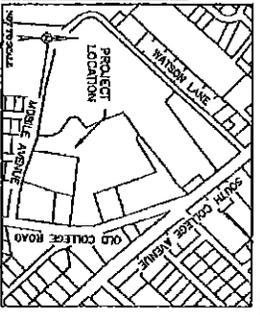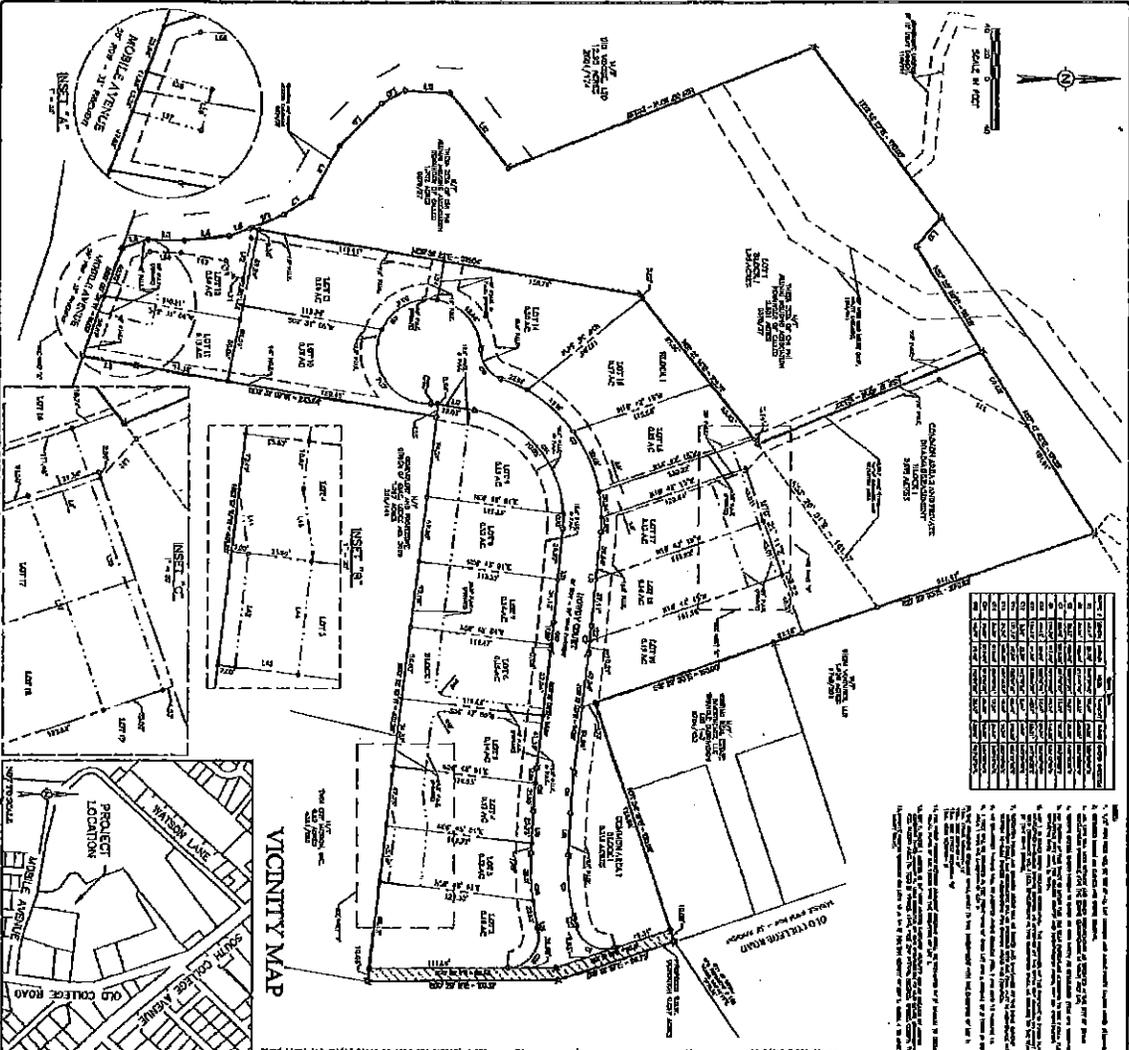


FINAL PLAT
NORTH CAMPUS SUBDIVISION
 6.390 ACRES - 19 LOTS



 #16