


VICINITY MAP
NOT TO SCALE

- NOTES:
- BEARINGS ARE GRID BASED ON NAD83 DATUM, TEXAS STATE PLANE - CENTRAL ZONE. DISTANCES ARE SURFACE, U.S. SURVEY FEET. ACREAGES ARE SURFACE.
 - CURRENT TITLE APPEARS VESTED IN SAVE OUR STREETS MINISTRIES, INCORPORATED BY VIRTUE OF DEED RECORDED IN VOL. 5951, PG. 17 OF THE OFFICIAL RECORDS OF BRAZOS COUNTY, TEXAS.
 - THE SUBJECT TRACT DOES NOT LIE WITHIN THE 100 YEAR FLOODPLAIN ACCORDING TO THE F.E.M.A. FLOOD INSURANCE RATE MAP FOR BRAZOS COUNTY, TEXAS AND INCORPORATED AREAS. COMMUNITY NO. 480082, PANEL NO. 0195E, MAP NO. 48041C0195E. EFFECTIVE DATE: MAY 16, 2012.
 - AS AMENDED PER LOHR CASE NO. 12-06-192 OP, EFFECTIVE DATE: MAY 19, 2014.
 - CURRENT ZONING: PLANNED DEVELOPMENT - MIXED USE (PD-M), AS APPROVED BY BRYAN'S CITY COUNCIL ON DECEMBER 9, 2008 (ORDINANCE NO. 1788).
 - SETBACKS SHALL BE IN ACCORDANCE WITH ALL CITY OF BRYAN ORDINANCES AND REGULATIONS.

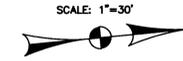

SCALE: 1"=30'

Save Our Streets Ministries
2.34 Acres - Lot 2, Block 1
Zeno Phillips Survey, A-45
Bryan, Brazos County, Texas

Field notes of a 2.34 acre tract or parcel of land, lying and being situated in the Zeno Phillips Survey, Abstract No. 45, Bryan, Brazos County, Texas, and being part of the 19.6270 acre tract described in the deed from Donald Lamar Poesch to Save Our Streets Ministries, Inc., recorded in Volume 5951, Page 17, of the Official Records of Brazos County, Texas, and said 2.34 acre tract being more particularly described as follows:

BEGINNING at a 1/2" iron rod and cap set in the common line between the beforementioned 19.6270 acre tract and Lot 1A, Block 3, Thomas Heights Addition, according to the plat recorded in Volume 156, Page 351, of the Deed Records of Brazos County, Texas, the southeast corner of the said 19.6270 acre tract bears S 47° 31' 31" E - 25.40 feet;

THENCE N 47° 31' 31" W along the common line between the beforementioned 19.6270 acre tract and Block 3, Thomas Heights Addition, for a distance of 564.34 feet to a 1/2" iron rod and cap set;

THENCE N 42° 28' 29" E for a distance of 169.00 feet to a 1/2" iron rod and cap set in the northeast line of a proposed 30' wide Private Access Easement;

THENCE along the northeast line of the 30' wide private easement, as follows:

S 47° 31' 31" E for a distance of 7.10 feet to a 1/2" iron rod and cap set at the beginning of a curve, concave to the northeast, having a radius of 285.00 feet, Southeastly along said curve, for an arc distance of 79.80 feet to a 1/2" iron rod and cap set at the end of this curve, the chord bears S 55° 32' 47" E - 79.54 feet, S 63° 34' 03" E for a distance of 234.10 feet to a 1/2" iron rod and cap set at the beginning of a curve, concave to the northeast, having a radius of 85.00 feet, Southeastly along said curve, for an arc distance of 32.68 feet to a 1/2" iron rod and cap set at the end of this curve, the chord bears S 74° 34' 52" E - 32.48 feet, S 85° 35' 40" E for a distance of 16.74 feet to a 1/2" iron rod and cap set;

THENCE S 04° 24' 20" W parallel to and 20' west of the west right-of-way line of Farm to Market Road No. 1688, (also known as Groesbeck Street - 80' wide right-of-way), for a distance of 342.82 feet to the **PLACE OF BEGINNING**, containing 2.34 acres of land, more or less.

Save Our Streets Ministries
20' Wide Right-of-way Dedication
Zeno Phillips Survey, A-45
Bryan, Brazos County, Texas

Field notes of a 0.16 acre tract or parcel of land, lying and being situated in the Zeno Phillips Survey, Abstract No. 45, Bryan, Brazos County, Texas, and being part of the 19.6270 acre tract described in the deed from Donald Lamar Poesch to Save Our Streets Ministries, Inc., recorded in Volume 5951, Page 17, of the Official Records of Brazos County, Texas, and said 0.16 acre tract being more particularly described as follows:

BEGINNING at a 1/2" iron rod and cap set at the southeast corner of the beforementioned 19.6270 acre tract and in the west right-of-way line of F.M. No. 1688 - 80' wide right-of-way, (also known as Groesbeck Street - 80' wide right-of-way);

THENCE N 47° 31' 31" W along the common line between the beforementioned 19.6270 acre tract and Lot 1A, Block 3, Thomas Heights Addition, according to the plat recorded in Volume 156, Page 351, of the Deed Records of Brazos County, Texas, for a distance of 25.40 feet to a 1/2" iron rod and cap set;

THENCE N 04° 24' 20" E parallel to and 20' west of the west right-of-way line of F.M. No. 1688, for a distance of 342.82 feet to a 1/2" iron rod and cap set;

THENCE S 85° 35' 40" E for a distance of 20.00 feet to a 1/2" iron rod and cap set in the west right-of-way line of the beforementioned F.M. No. 1688;

THENCE S 04° 24' 20" W along the west right-of-way line of the beforementioned F.M. No. 1688, for a distance of 358.48 feet to the **PLACE OF BEGINNING**, containing 0.16 acre of land, more or less.

CURVE TABLE:				
Curve #	Length	Radius	Delta	Chord Bearing
C1	79.80'	285.00'	016°02'32"	S55°32'47"E
C2	32.68'	85.00'	022°01'37"	S74°34'52"E

FINAL PLAT OF LOT 2, BLOCK 1 SAVE OUR STREETS SUBDIVISION 2.34 ACRES

ZENO PHILLIPS SURVEY, A-45
BRYAN, BRAZOS COUNTY, TEXAS


OWNED AND DEVELOPED BY:

SOS MINISTRIES
C/O J.J. RAMIREZ
P.O. BOX 2866
BRYAN, TEXAS
(979) 775-5357

SCALE: 1"=30' FEBRUARY, 2016



CEC PREPARED BY:
CIVIL ENGINEERING CONSULTANTS
4101 S. TEXAS AV. STE. A
BRYAN, TX. • PH. 979/846-6212

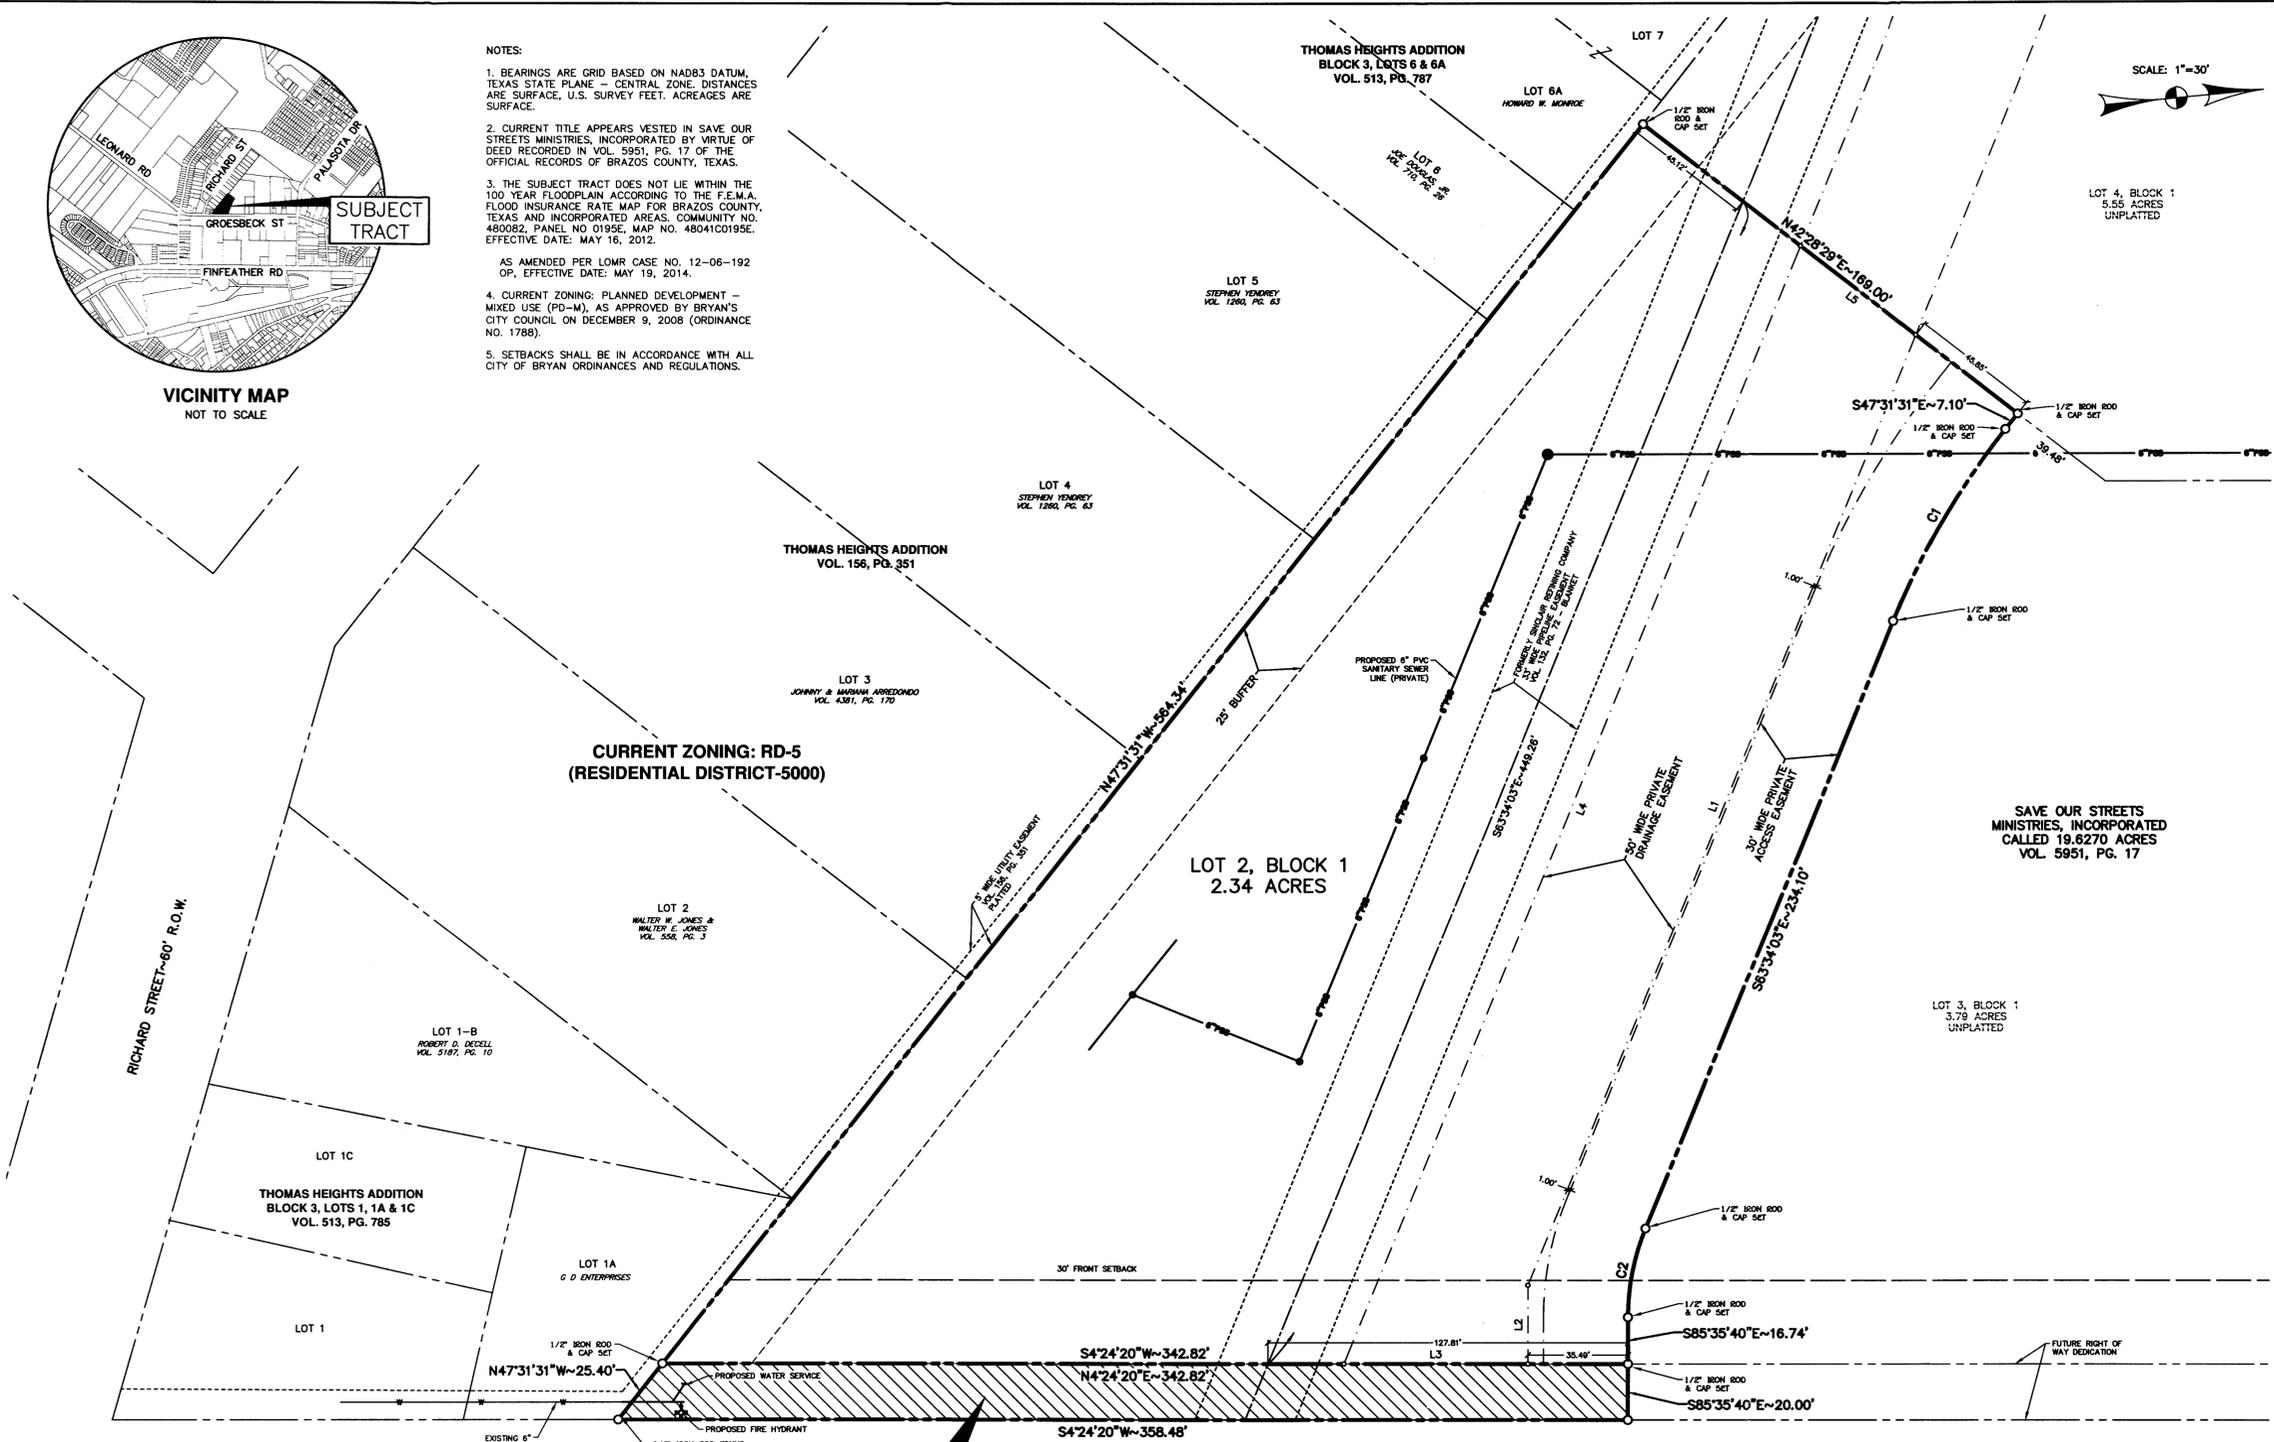

CERTIFICATE OF OWNERSHIP AND DEDICATION

STATE OF TEXAS
COUNTY OF BRAZOS

We, Save Our Streets Ministries, Incorporated, the owners and developers of the land shown on this plat, being part of the tract of land as conveyed to us in the Official Records of Brazos County in Volume 5951, Page 17, and whose name is subscribed hereto, hereby dedicate to the use of the public forever all streets, alleys, parks, water courses, drains, easements and public places shown hereon for the purposes identified.

STATE OF TEXAS
COUNTY OF BRAZOS

Before me, the undersigned authority, on this day personally appeared J. J. Ramirez, known to me to be the person whose name is subscribed to the foregoing instrument, and acknowledged to me that he executed the same for the purpose stated.

Given under my hand and seal of office this ____ day of _____, 2016.

APPROVAL OF THE PLANNING AND ZONING COMMISSION

I, _____, Chair of the Planning and Zoning Commission of the City of Bryan, State of Texas, hereby certify that the attached plat was duly filed for approval with the Planning & Zoning Commission of the City of Bryan on the ____ day of _____, 2016 and same was duly approved on the ____ day of _____, 2016 by said Commission.

Chair, Planning & Zoning Commission
City of Bryan, Texas

CERTIFICATION BY THE COUNTY CLERK

STATE OF TEXAS
COUNTY OF BRAZOS

I, Karen McQueen, County Clerk in and for said County, do hereby certify that this plat together with its certificates of authentication was filed for record in my office the ____ day of _____, 2016, in the Official Records of Brazos County, Texas, in Volume _____ Page _____.

Karen McQueen, County Clerk,
Brazos County, Texas

APPROVAL OF THE CITY PLANNER

I, _____, the undersigned, City Planner and/or designated Secretary of the Planning and Zoning Commission of the City of Bryan, hereby certify that this plat is in compliance with the appropriate codes and ordinances of the City of Bryan and was approved on the ____ day of _____, 2016.

APPROVAL OF THE CITY ENGINEER

I, _____, the undersigned, City Engineer of the City of Bryan, hereby certify that this plat is in compliance with the appropriate codes and ordinances of the City of Bryan and was approved on the ____ day of _____, 2016.

City Engineer, Bryan, Texas

CERTIFICATION OF THE SURVEYOR

I, S. M. Kling, Registered Professional Land Surveyor No. 2003, in the State of Texas, hereby certify that this plat is true and correct and was prepared from an actual survey of the property and that property markers and monuments were placed under my supervision on the ground, and that the metes and bounds describing said subdivision will describe a closed geometric form.

Preliminary, this document shall not be recorded for any purpose and shall not be used or relied upon as a final survey document.

S. M. Kling, R.P.L.S. No. 2003

LINE TABLE:

Line #	Direction	Length
L1	S63°34'03"E	366.91
L2	S85°35'40"E	28.22
L3	S04°24'20"W	65.35
L4	N63°34'03"W	431.95
L5	N42°28'29"E	52.03

H:\Land Projects\02\041\Zeno Phillips A-45\5.0.S.19.6 Acre Tract\Area Acad 2015\Printing\Lot 2\Final Plat.dwg - 2/16/2016 8:18:34 AM