

Construction Notes:

1. 12'x12' dumpster pad w/ 10' apron, 8" reinforced concrete w/ #5 rebar @ 12" O.C.E.W. and w/ 6" tall brick enclosure. Dimensions shall be measured from face of bollards.

All fill subgrade and base material shall be in accordance with geotechnical report "Report of Subsurface Exploration and Geotechnical Study for the Proposed Cole Lane C-Store State Highway 30 Between Intersections with Winding Creek and Cole Lane Bryan, Brazos County, Texas."

- All concrete to be constructed with 4000 psi (Min) - 28 day strength portland cement concrete.
- All items to be removed during clearing and grubbing. Remove not only the above ground elements, but all underground elements as well. All excavated material shall become the property of the contractor unless otherwise directed by the Owner. All debris must be disposed of off site.
- Prior to grading operations, contractor is to strip the first 6" of soil. Contractor shall proof roll the entire site and remove any unstable materials according to TxDOT Specifications. Select fill is to be used in replacing objectionable material.
- Assure positive drainage across project site to the storm water structures.
- Normal Domestic Wastewater is anticipated to be discharged from this development.
- Potable Water Protection - All devices, appurtenances, appliances, and apparatus intended to serve some special function and that connects to the water supply system, shall be provided with protection against backflow and contamination of the water supply system.
- Irrigation System - Potable water supply must be protected by either an atmospheric or pressure vacuum breaker, or testable double check valve assembly, and installed per City Ordinance.
- Each utility contractor is responsible for positioning and trenching of service lines. Mark all lines with utility tape. Utility contractors are responsible for coordinating with paving contractor in placement and installation of any necessary utility conduit prior to subgrade preparation. Lines requiring slope control are to be installed first. All other lines not requiring slope control or elevation shall be installed deepest first. Each contractor is responsible for knowing final determination of installation order.
- Materials and methods for pavement markings shall conform to TxDOT Standard Specifications for Construction of Highways, Streets, and Bridges (current edition), with the following exceptions: 1) Type II marking materials need not be purchased from the Department, and 2) Glass beads may be omitted, but marking material shall be Type II paint-type material.
- The Contractor shall be responsible for the containment and proper disposal of all liquid and solid waste associated with this project. The Contractor shall use all means necessary to prevent the occurrence of windblown litter from the project site.
- Demolition/Construction Waste - Site is required to provide containment for waste prior to and during demolition/construction. Solid waste roll off boxes and/or metal dumpsters shall be supplied by City to permitted contractor(s) only.

Site Specific Notes:

- The owner & developer of the property is S. Dhuka, LLC, Partnership. The subject property is lot 1, of the Mini Plaza Subdivision. The property is zoned SC-B, South College Business.
- Total lot acreage is 0.42 Acres.
- Proposed use and improvements: Convenience Store and along with parking, utilities, & landscaping.
- This lot is not within the 100-YR floodplain according to the DFIRM for Brazos County, Texas and Incorporated areas, Map No. 48041C0215F, effective April 2, 2014.
- The storm water runoff from this site will be controlled by a regional collection and detention system.
- Front building setback lines of 15', side building setback lines of 5' and 15', and rear building setback line of 5' apply to this lot.
- Developer/Tenant to submit electrical load information when requesting electrical service from BTU. Contact Line Design @ 821-5770.
- Drainage information and details will be provided on the Grading Plan.

Parking Analysis:

Proposed Improvements:

7,708	SF	Convenience Store
7,708	SF	Total Area

New Required Parking:

26...	1 Space per 300 SF	GC-General Commercial
26...	Total Required	

New Provided Parking:

- 19... Straight in Parking
- 2... ADA Parking w/Van Accessible
- 10... Fuel Island Parking
- 31... Total Provided

Landscape Analysis:

Construction Activities:

Parking & Pavement	=	19,165	SF
Building	=	7,708	SF
Net Total	=	26,873	SF

Requirements:

Building, Parking, & Pavement	=	4,030	SF
26,873 SF @ 15%	=	4,030	SF
Net Total	=	4,030	SF

Provided:

Canopy Trees	=	1,600	SF
8 @ 200 SF			
Non-Canopy Trees	=	2,700	SF
17 @ 150 SF			
Net Total	=	4,150	SF


Qty.	Common Name	Botanical Name	Size
8	Live Oak	Quercus Virginiana	2" cal.
17	Crepe Myrtle	Lagerstroemia indica	1 1/2" cal.
5	Waxleaf Ligustrum	Ligustrum japonicum	5 gal.

NOTICE!

The contractor is specifically cautioned that the location and/or elevation of the existing utilities as shown on these plans is based on records of the various utility companies and, where possible, measurements taken in the field. The information is not to be relied upon as being exact or complete. It is the contractor's responsibility to avoid all existing utilities and repair any damaged lines, at his own expense, whether the utility is shown on these plans or not. The contractor shall notify the appropriate utility company 48 hours prior to any excavation.





Contact Information:

Texas One Call: 800-245-4545
 Lone Star One Call: 800-869-8344
 Texas Excavation Safety: 500-344-8377
 System (Digtess)
 Bryan Texas Utilities: 979-821-5865
 Atmos Energy: 979-774-2506
 Verizon: 979-821-4300
 Suddenlink: 979-846-2229

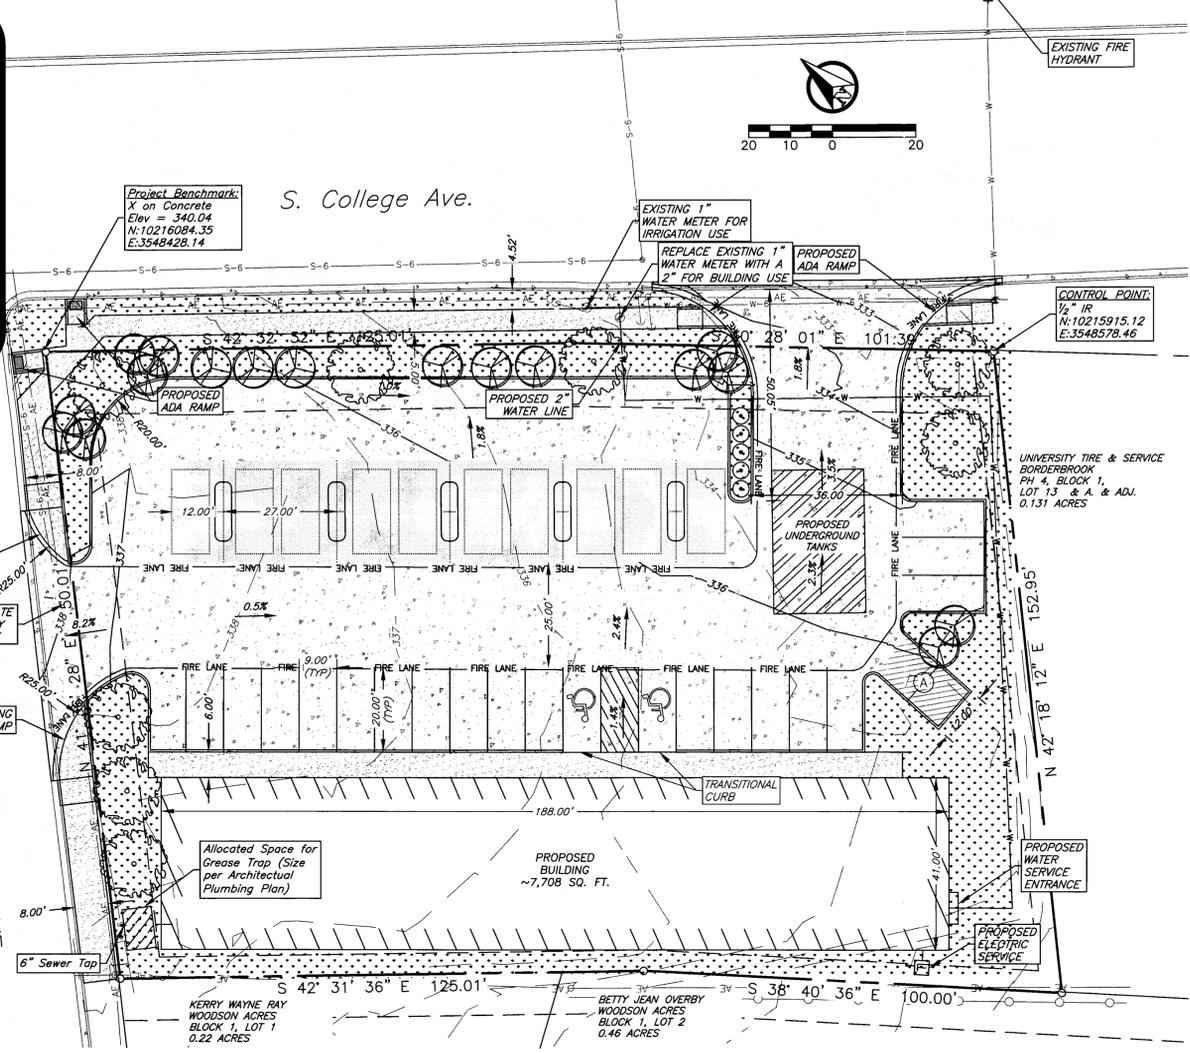

Landscape Notes:

- "Cal." indicates caliper at 12" above the ground.
- All trees shall be provided as container grown trees.
- All landscaping plant material shall be guaranteed for a period of one year from the date of installation by contractor. After one year, the owner will be responsible for maintenance of all landscaping.
- Plant material shown here is represented at its mature size. Plants to be installed will be significantly smaller than those shown and should not be expected to reach maturity for several years dependant on growing conditions.
- Contractor is to seed all disturbed areas left unpaired and guarantee coverage of vegetation until establishment of grass. Grass type shall be Bermuda grass or Rye/Bermuda mixture.
- Plant material will be watered by hose bibs located at building corners.
- All Landscaping shall be served by automatic irrigation system.

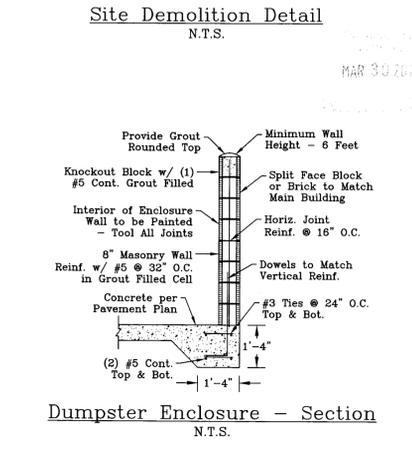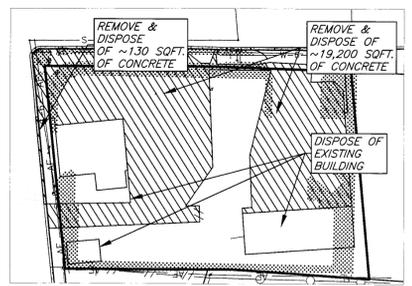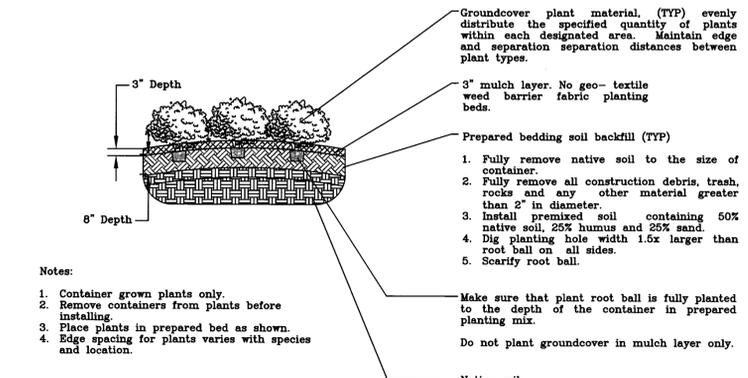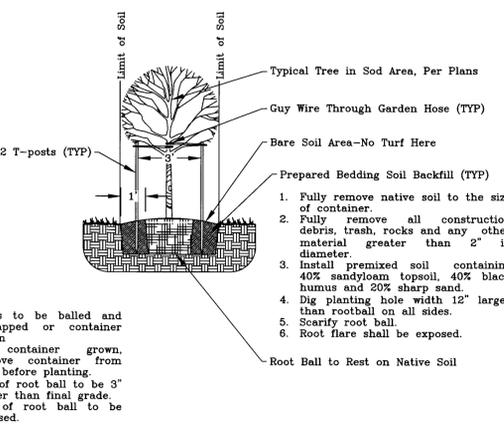

Site Plan

General Notes:

- The topography shown is from field survey data.
- Refer to Final Plat for all lot dimensions and bearings.
- All utilities shown are taken from the best available information based on construction utility documents obtained by J4 Engineering from City and Independent agencies and/or above ground field evidence. Shown positions may not represent as-built conditions.
- The contractor shall be responsible for verifying the exact location of all existing underground utilities, whether shown on these plans or not. Notification of the utility companies 48 hours in advance of construction is required.
- Contractor is responsible for field verifying existing and proposed grades prior to any construction and reporting any inconsistencies to the Owner.
- All construction shall be in accordance with the current BCS Standard Specifications, Details, and Design Guidelines for Water, Sewer, Streets, and Drainage, unless otherwise noted.
- The contractor shall be responsible for the containment and proper disposal of all liquid and solid waste associated with the project and shall use all means necessary to prevent the occurrence of wind blown litter.
- It is the intent of these plans to comply with all City of Bryan guidelines, specifications & details.
- See Sheet C1 - General Notes

Preliminary Plans Only
Not for Construction

This document is released for the purpose of interim review under the authority of Glenn Jones, P.E. 97800 on 29-Mar-16. It is not to be used for construction, bidding, or permitting purposes.

Released for Review

No.	Revision/Issue	Date

J4 Engineering
 PO Box 5192 - Bryan, Texas - 77805
 979-739-0567 www.J4Engineering.com
 Firm# 9951

South College Mini Mart
 3800 S. College Ave.
 Lot 1, Mini Plaza,
 ~0.42 AC
 Bryan, Brazos County, TX

Date: Mar 2016
 Scale: As Noted
 Sheet: C2