

| CURVE TABLE | | | | | |
|-------------|---------|------------|--------------|---------------|-------------|
| CURVE | RADIUS | ARC LENGTH | CHORD LENGTH | CHORD BEARING | DELTA ANGLE |
| C1 | 25.00' | 38.96' | 35.14' | N 86°04'19" E | 89°17'34" |
| C2 | 25.00' | 38.96' | 35.14' | S 86°04'19" E | 89°17'34" |
| C3 | 487.50' | 114.03' | 113.77' | S 56°32'07" E | 13°24'06" |
| C4 | 430.00' | 76.89' | 76.79' | N 52°46'15" W | 10°14'42" |
| C5 | 430.00' | 54.29' | 54.26' | N 61°30'37" W | 7°14'03" |
| C6 | 430.00' | 107.50' | 107.22' | N 57°57'56" W | 14°19'26" |
| C7 | 430.00' | 12.00' | 12.00' | N 03°03'14" W | 1°33'58" |
| C8 | 730.00' | 556.69' | 554.30' | N 28°43'44" W | 4°31'35" |
| C9 | 150.00' | 59.70' | 59.31' | N 83°28'50" W | 22°48'14" |
| C10 | 295.00' | 94.22' | 93.82' | N 04°16'02" E | 18°17'56" |
| C11 | 295.00' | 149.86' | 148.25' | N 27°58'11" E | 29°08'22" |
| C12 | 588.00' | 186.84' | 186.04' | N 04°16'02" E | 18°17'56" |
| C13 | 588.00' | 297.18' | 293.99' | N 27°58'11" E | 29°08'22" |
| C14 | 200.00' | 28.40' | 28.38' | N 00°48'50" W | 8°08'13" |
| C15 | 200.00' | 28.40' | 28.38' | N 00°48'50" W | 8°08'13" |
| C16 | 50.00' | 78.54' | 70.71' | N 48°52'57" W | 90°00'00" |
| C17 | 50.00' | 78.54' | 70.71' | N 48°52'57" W | 90°00'00" |
| C18 | 150.00' | 20.26' | 20.24' | N 01°00'49" W | 7°44'16" |
| C19 | 150.00' | 20.26' | 20.24' | N 01°00'49" W | 7°44'16" |
| C20 | 25.00' | 32.05' | 29.90' | N 78°08'56" E | 7°32'64" |
| C21 | 25.00' | 42.86' | 37.80' | N 07°41'30" W | 98°14'21" |
| C22 | 25.00' | 39.27' | 35.35' | N 86°25'01" E | 89°59'39" |
| C23 | 25.00' | 39.27' | 35.35' | N 03°34'39" W | 90°00'00" |
| C24 | 25.00' | 39.27' | 35.35' | N 86°25'01" E | 89°59'39" |
| C25 | 25.00' | 39.27' | 35.36' | N 03°34'30" W | 90°00'03" |
| C26 | 25.00' | 39.27' | 35.36' | N 86°25'01" E | 89°59'39" |
| C27 | 755.00' | 23.18' | 23.18' | N 47°41'45" W | 1°45'32" |
| C28 | 755.00' | 47.60' | 47.59' | N 08°18'24" W | 3°40'24" |
| C29 | 755.00' | 48.41' | 48.40' | N 41°22'03" W | 3°40'24" |
| C30 | 755.00' | 48.41' | 48.40' | N 37°41'39" W | 3°40'24" |
| C31 | 755.00' | 48.41' | 48.40' | N 34°01'14" W | 3°40'24" |
| C32 | 755.00' | 48.41' | 48.40' | N 30°20'50" W | 3°40'24" |
| C33 | 755.00' | 48.41' | 48.40' | N 26°40'29" W | 3°40'24" |
| C34 | 755.00' | 48.41' | 48.40' | N 23°00'01" W | 3°40'24" |
| C35 | 755.00' | 48.41' | 48.40' | N 19°19'37" W | 3°40'24" |
| C36 | 755.00' | 48.41' | 48.40' | N 15°39'13" W | 3°40'24" |
| C37 | 755.00' | 48.41' | 48.40' | N 11°58'48" W | 3°40'24" |
| C38 | 755.00' | 48.41' | 48.40' | N 08°18'24" W | 3°40'24" |
| C39 | 755.00' | 20.92' | 20.92' | N 05°40'34" W | 1°35'15" |
| C40 | 25.00' | 39.27' | 35.36' | N 48°52'57" W | 90°00'00" |
| C41 | 25.00' | 39.27' | 35.36' | N 40°07'03" E | 90°00'00" |
| C42 | 320.00' | 22.99' | 22.98' | N 02°49'27" W | 4°06'59" |
| C43 | 320.00' | 46.42' | 46.38' | N 03°23'22" E | 8°18'40" |
| C44 | 320.00' | 52.76' | 52.76' | N 10°28'51" E | 8°59'18" |
| C45 | 320.00' | 34.01' | 33.99' | N 16°27'41" E | 8°05'23" |
| C46 | 320.00' | 46.42' | 46.38' | N 23°39'42" E | 8°18'40" |
| C47 | 320.00' | 46.42' | 46.38' | N 31°58'22" E | 8°18'40" |
| C48 | 320.00' | 35.71' | 35.70' | N 39°19'32" E | 6°23'40" |
| C49 | 25.00' | 39.27' | 35.36' | N 02°28'38" W | 90°00'00" |
| C50 | 25.00' | 39.27' | 35.36' | N 87°31'22" E | 90°00'00" |
| C51 | 560.00' | 48.81' | 48.80' | N 40°01'32" E | 4°59'39" |
| C52 | 560.00' | 60.24' | 60.22' | N 34°26'48" E | 6°09'50" |
| C53 | 560.00' | 60.24' | 60.22' | N 28°16'58" E | 6°09'50" |
| C54 | 560.00' | 60.24' | 60.22' | N 22°07'08" E | 6°09'50" |
| C55 | 560.00' | 54.83' | 54.91' | N 16°13'37" E | 5°37'14" |
| C56 | 560.00' | 31.77' | 31.77' | N 11°47'29" E | 3°15'02" |
| C57 | 560.00' | 60.24' | 60.22' | N 07°05'03" E | 6°09'50" |
| C58 | 560.00' | 60.24' | 60.22' | N 00°55'13" E | 6°09'50" |
| C59 | 560.00' | 76.59' | 76.59' | N 03°31'19" W | 7°43'15" |
| C60 | 610.00' | 35.61' | 35.60' | N 03°12'36" W | 3°20'41" |
| C61 | 610.00' | 52.85' | 52.83' | N 00°56'40" E | 4°57'51" |
| C62 | 610.00' | 52.85' | 52.83' | N 05°54'31" E | 4°57'51" |
| C63 | 610.00' | 53.51' | 53.49' | N 10°54'13" E | 5°01'34" |
| C64 | 610.00' | 44.47' | 44.46' | N 15°30'18" E | 4°10'37" |
| C65 | 610.00' | 52.85' | 52.83' | N 20°04'33" E | 4°57'51" |
| C66 | 610.00' | 52.85' | 52.83' | N 25°02'24" E | 4°57'51" |
| C67 | 610.00' | 52.85' | 52.83' | N 30°00'15" E | 4°57'51" |
| C68 | 610.00' | 52.85' | 52.83' | N 34°58'06" E | 4°57'51" |
| C69 | 610.00' | 54.00' | 53.98' | N 39°53'37" E | 5°00'21" |
| C70 | 25.00' | 39.27' | 35.36' | N 02°28'38" W | 90°00'00" |
| C71 | 25.00' | 39.27' | 35.36' | N 87°31'22" E | 90°00'00" |
| C72 | 270.00' | 80.12' | 79.83' | N 34°01'19" E | 17°00'07" |
| C73 | 270.00' | 57.04' | 56.93' | N 19°28'08" E | 12°06'15" |
| C74 | 270.00' | 44.26' | 44.21' | N 08°43'21" E | 9°23'32" |
| C75 | 270.00' | 41.87' | 41.83' | N 00°25'45" W | 8°54'24" |
| C76 | 175.00' | 69.65' | 69.19' | N 83°28'50" W | 22°48'14" |
| C77 | 125.00' | 49.75' | 49.42' | N 83°28'50" W | 22°48'14" |
| C78 | 25.00' | 39.27' | 35.36' | N 00°07'04" E | 89°59'39" |
| C79 | 705.00' | 10.17' | 10.17' | N 08°07'10" W | 0°49'36" |
| C80 | 705.00' | 57.80' | 57.79' | N 08°07'28" W | 0°41'50" |
| C81 | 705.00' | 57.80' | 57.79' | N 12°45'20" W | 4°41'52" |
| C82 | 705.00' | 57.80' | 57.79' | N 17°27'12" W | 4°41'52" |
| C83 | 705.00' | 72.02' | 71.99' | N 22°43'43" W | 5°51'11" |
| C84 | 705.00' | 63.59' | 63.57' | N 28°14'21" W | 5°10'04" |
| C85 | 705.00' | 63.59' | 63.57' | N 33°24'28" W | 5°10'04" |
| C86 | 705.00' | 63.59' | 63.57' | N 38°34'29" W | 5°10'04" |
| C87 | 705.00' | 63.59' | 63.57' | N 43°44'33" W | 5°10'04" |
| C88 | 705.00' | 27.67' | 27.67' | N 47°27'03" W | 2°14'57" |
| C89 | 224.98' | 31.95' | 31.92' | N 00°48'49" W | 8°08'13" |
| C90 | 175.00' | 24.85' | 24.83' | N 00°48'50" W | 8°08'13" |
| C91 | 25.00' | 39.27' | 35.36' | N 48°52'57" W | 90°00'00" |
| C92 | 25.00' | 39.27' | 35.36' | N 40°07'03" E | 90°00'00" |
| C93 | 175.00' | 23.63' | 23.62' | N 01°00'49" W | 7°44'16" |
| C94 | 125.00' | 16.88' | 16.87' | N 01°00'49" W | 7°44'16" |
| C95 | 175.00' | 23.63' | 23.62' | N 01°00'49" W | 7°44'16" |
| C96 | 125.00' | 16.88' | 16.87' | N 01°00'49" W | 7°44'16" |
| C97 | 75.00' | 27.58' | 27.43' | N 05°38'12" E | 2°10'41" |
| C98 | 75.00' | 37.90' | 37.50' | N 30°40'00" E | 28°57'18" |
| C99 | 75.00' | 39.21' | 38.77' | N 60°07'23" E | 29°57'29" |
| C100 | 75.00' | 13.11' | 13.09' | N 80°06'35" E | 1°00'05" |
| C101 | 50.00' | 9.47' | 9.45' | N 58°11'35" E | 1°05'06" |
| C102 | 50.00' | 39.00' | 38.01' | N 85°57'37" E | 44°41'08" |
| C103 | 50.00' | 42.56' | 41.29' | N 47°18'42" W | 48°46'15" |
| C104 | 225.00' | 29.50' | 29.48' | N 01°07'36" W | 7°30'42" |
| C105 | 225.00' | 24.86' | 24.85' | N 02°56'31" E | 0°37'36" |
| C106 | 175.00' | 24.86' | 24.83' | N 00°48'52" W | 8°08'13" |
| C107 | 400.00' | 58.06' | 58.01' | N 60°58'10" W | 8°18'58" |
| C108 | 460.00' | 11.83' | 11.83' | N 48°23'05" W | 1°28'23" |
| C109 | 25.00' | 39.51' | 35.52' | N 03°50'53" W | 90°32'48" |
| C110 | 25.00' | 39.27' | 35.36' | N 48°52'57" W | 90°00'00" |
| C111 | 50.00' | 43.98' | 42.57' | N 02°16'13" E | 80°23'34" |
| C112 | 995.00' | 0.56' | 0.56' | N 48°33'45" W | 0°01'56" |
| C113 | 400.00' | 11.40' | 11.40' | S 48°27'54" E | 1°38'01" |



| LOWEST FLOOR ELEVATION (LFE) TABLE | | |
|------------------------------------|-------|---------|
| LOT | BLOCK | MIN LFE |
| 1 | 13 | 303.29 |
| 2 | 13 | 303.29 |
| 3 | 13 | 303.29 |
| 4 | 13 | 303.29 |
| 5 | 13 | 303.29 |
| 6 | 13 | 303.29 |
| 7 | 13 | 303.29 |
| 8 | 13 | 303.29 |
| 9 | 13 | 303.19 |
| 10 | 13 | 302.76 |
| 11 | 13 | 303.19 |
| 12 | 17 | 298.77 |
| 13 | 16 | 299.20 |
| 14 | 16 | 299.62 |
| 15 | 16 | 300.47 |
| 16 | 16 | 300.90 |
| 17 | 16 | 301.32 |
| 18 | 16 | 301.73 |
| 19 | 15 | 297.42 |
| 20 | 15 | 298.97 |
| 21 | 15 | 298.57 |
| 22 | 15 | 298.74 |
| 23 | 15 | 297.14 |
| 24 | 15 | 298.57 |
| 25 | 15 | 298.77 |
| 26 | 15 | 298.34 |
| 27 | 15 | 298.34 |
| 28 | 15 | 298.34 |
| 29 | 15 | 300.77 |
| 30 | 15 | 300.77 |
All permanent structures must be built with the LFE at or above the minimum LFE listed.

LEGEND

- A.E. ACCESS EASEMENT
 - BM. BENCHMARK
 - DA. DRAINAGE AREA
 - D.E. DRAINAGE EASEMENT
 - ELEV. ELEVATION
 - NT.S. NOT TO SCALE
 - NO. NUMBER
 - RE. REFERENCE
 - REV. REVISION
 - TBM. TEMPORARY BENCHMARK
 - TYP. TYPICAL
 - B.L. BUILD LINE
 - U.E. UTILITY EASEMENT
 - IR. IRON ROD FOUND
 - IR.S. IRON ROD SET
 - C.I. CHANGE IN BEARING
 - BK. BLOCK NUMBERS
- REPRESENTS CALL RECORD
SEE NOTE 5
HOUSE MUST HAVE AN ENGINEERED FOUNDATION
PRIVATE STORM WATER EASEMENT (DOWNSTREAM LOT MUST RECEIVE AND CONVEY STORMWATER RUNOFF WITHOUT IMPEDIMENT OR DIVERSION TO OTHER LOTS. FENCES SHOULD BE CONSTRUCTED IN SUCH A MANNER AS TO ALLOW WATER TO PASS THROUGH OR UNDER THEM WITHOUT OBSTRUCTING THE FLOW OF STORM WATER.)
- POSITIVE OVERFLOW SWALE, SEE SHEET 1 FOR CROSS SECTION DETAIL
- LOTS WITH MIN LFE (SEE TABLE)

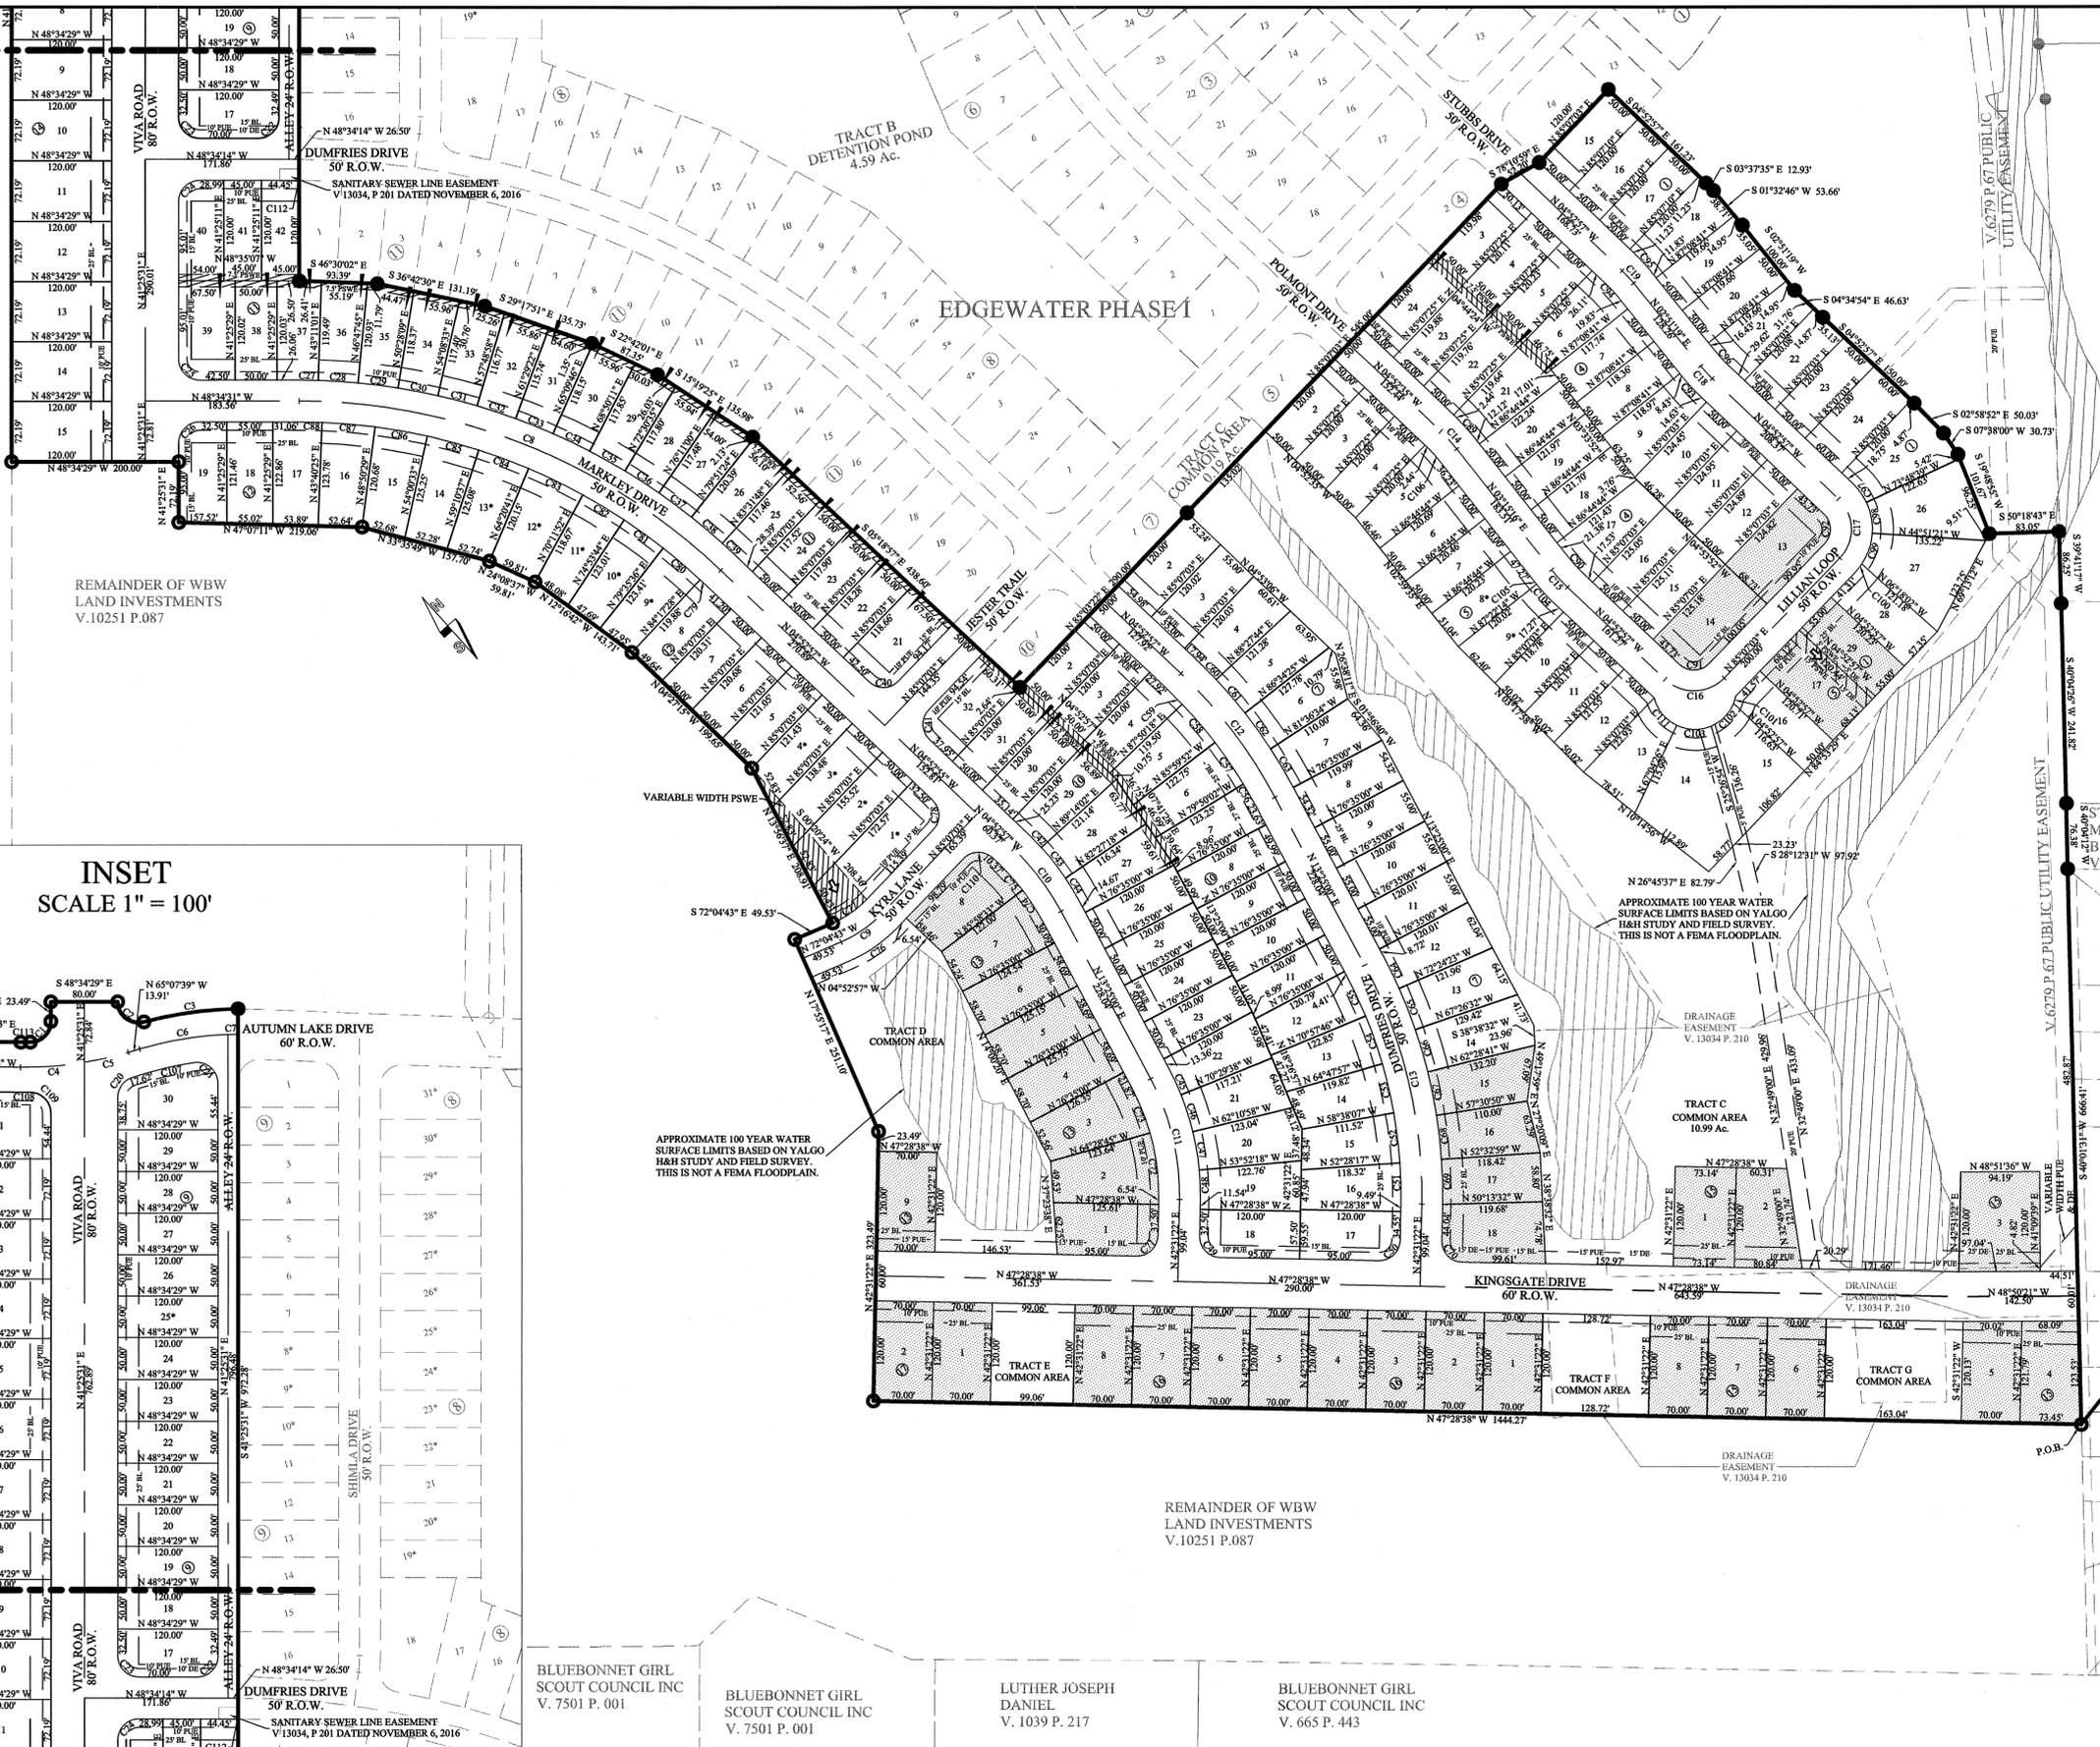

INSET SCALE 1" = 100'




| REV. | DESCRIPTION | DATE | BY |
|------|--|-----------|-----|
| 3 | UPDATED BOUNDARY | 7/1/2016 | BTW |
| 2 | MODIFIED LOT 2 BLOCK 15, ADDED PSWE AND UPDATED LEGEND | 6/1/2015 | EU |
| 1 | ORIGINAL RELEASE | 4/27/2015 | BTW |

PROJECT NUMBER: EW02
CLIENT NAME: WBW DEVELOPMENT GROUP, LLC-SERIES 004
CLIENT LOCATION: KILLEEN, TX

APPROVED BY: SAB
AUTHORIZED BY: WBW

| PROJECT INFORMATION | |
|---------------------|-------------|
| TOTAL SIZE: | 55.55 ACRES |
| TOTAL BLOCKS: | 13 |
| TOTAL LOTS: | 198 |
| TOTAL TRACTS: | 5 |

| BENCHMARK | |
|----------------------|---------------|
| CITY OF BRYAN GPS-72 | ELE: 281.76 |
| | N:1021212.122 |
| | E:3536404.605 |

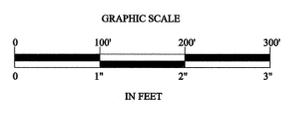

FINAL PLAT EDGEWATER PHASE II CITY OF BRYAN, BRAZOS COUNTY, TEXAS

| | | |
|--|-------------------------------------|---|
| BLUEBONNET GIRL SCOUT COUNCIL INC V. 7501 P. 001 | LUTHER JOSEPH DANIEL V. 1039 P. 217 | BLUEBONNET GIRL SCOUT COUNCIL INC V. 665 P. 443 |
|--|-------------------------------------|---|

Yalgo, LLC
3000 Illinois Ave., Suite 100
Killeen, TX 76543
PH (254) 953-5353
FX (254) 953-5057

Texas Registered
Engineering Firm F-10264
Texas Registered
Surveying Firm 10194095