




STATE OF TEXAS
 COUNTY OF BRAZOS
 I, Donald W. Bockman, Registered Public Surveyor No. 1762 in the State of Texas, hereby certify that this plat is true and correct and was prepared from survey made on the ground under my supervision.
Donald W. Bockman
 Donald W. Bockman, Registered Public Surveyor No. 1762

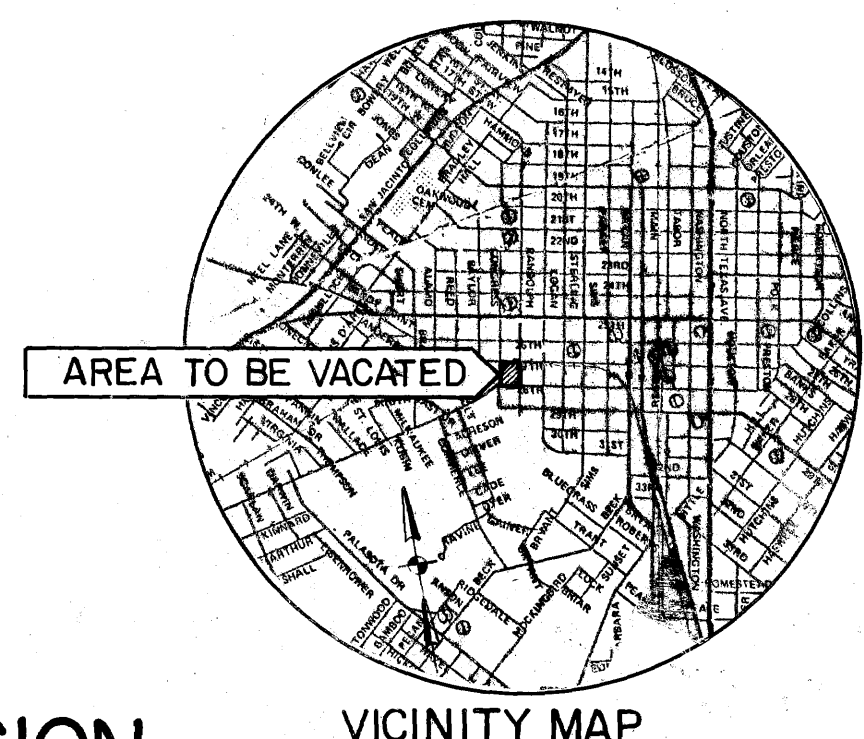

VACATING PLAT

RESUBDIVISION

VICINITY MAP

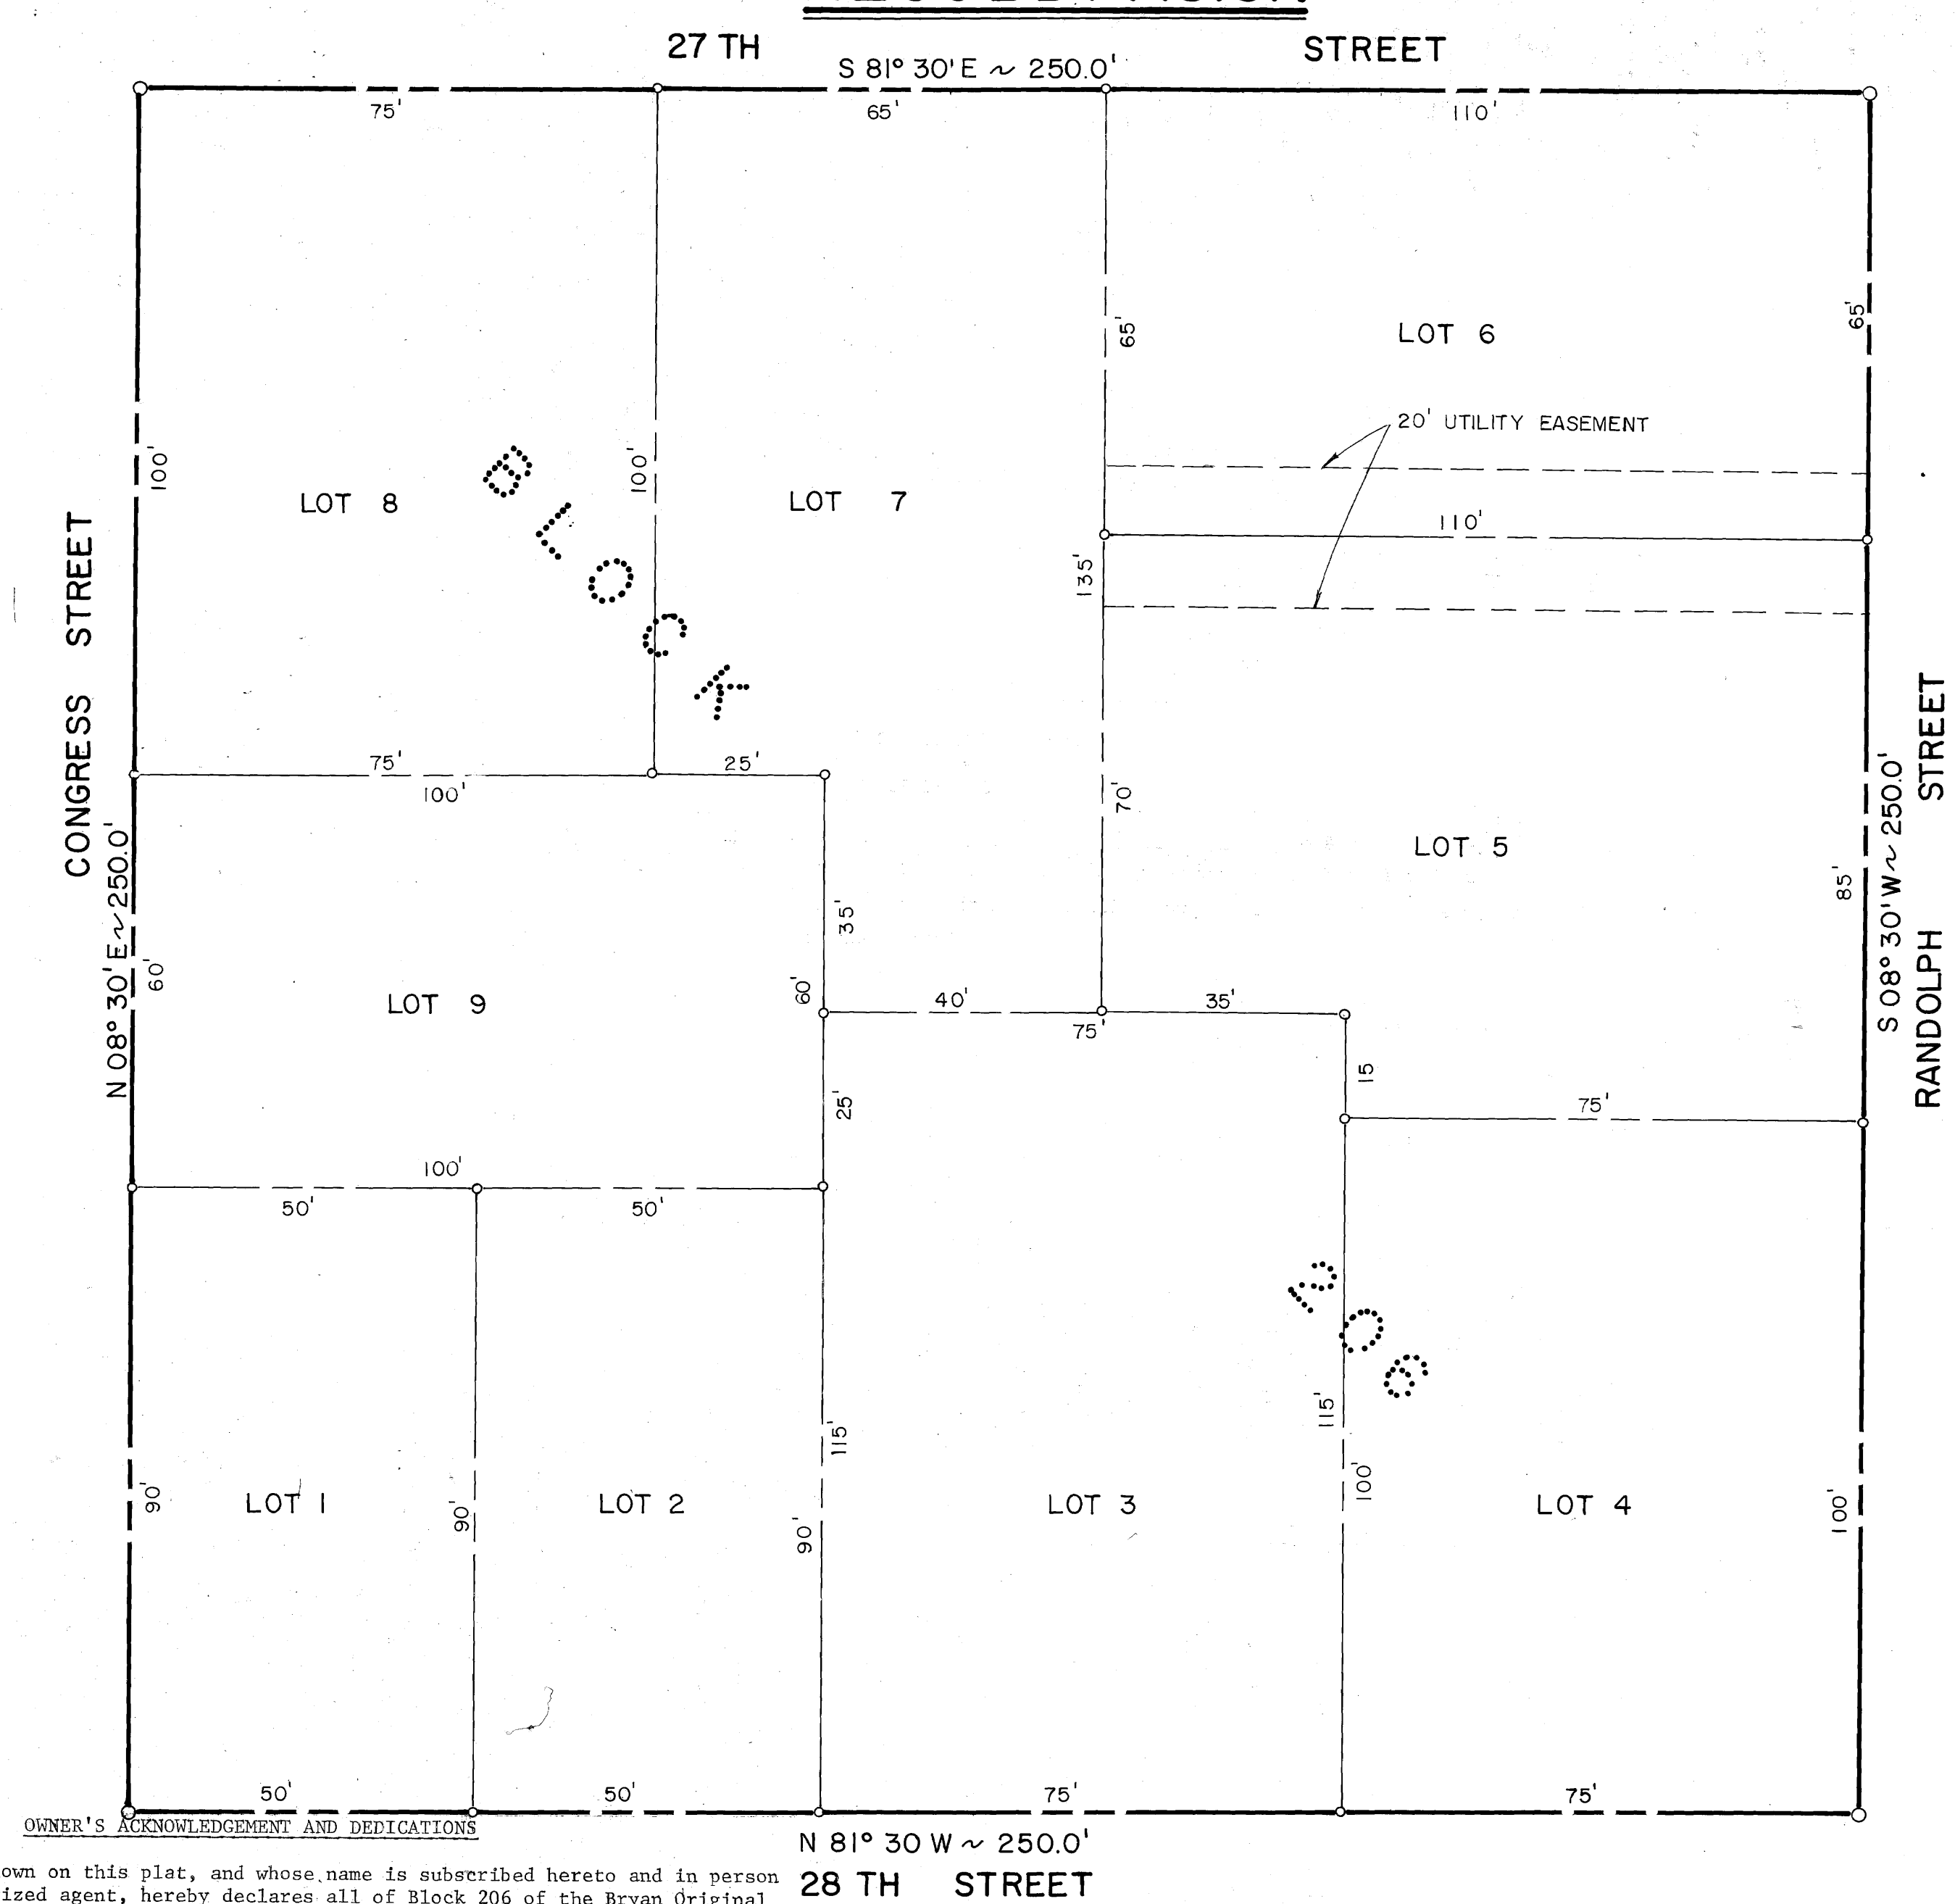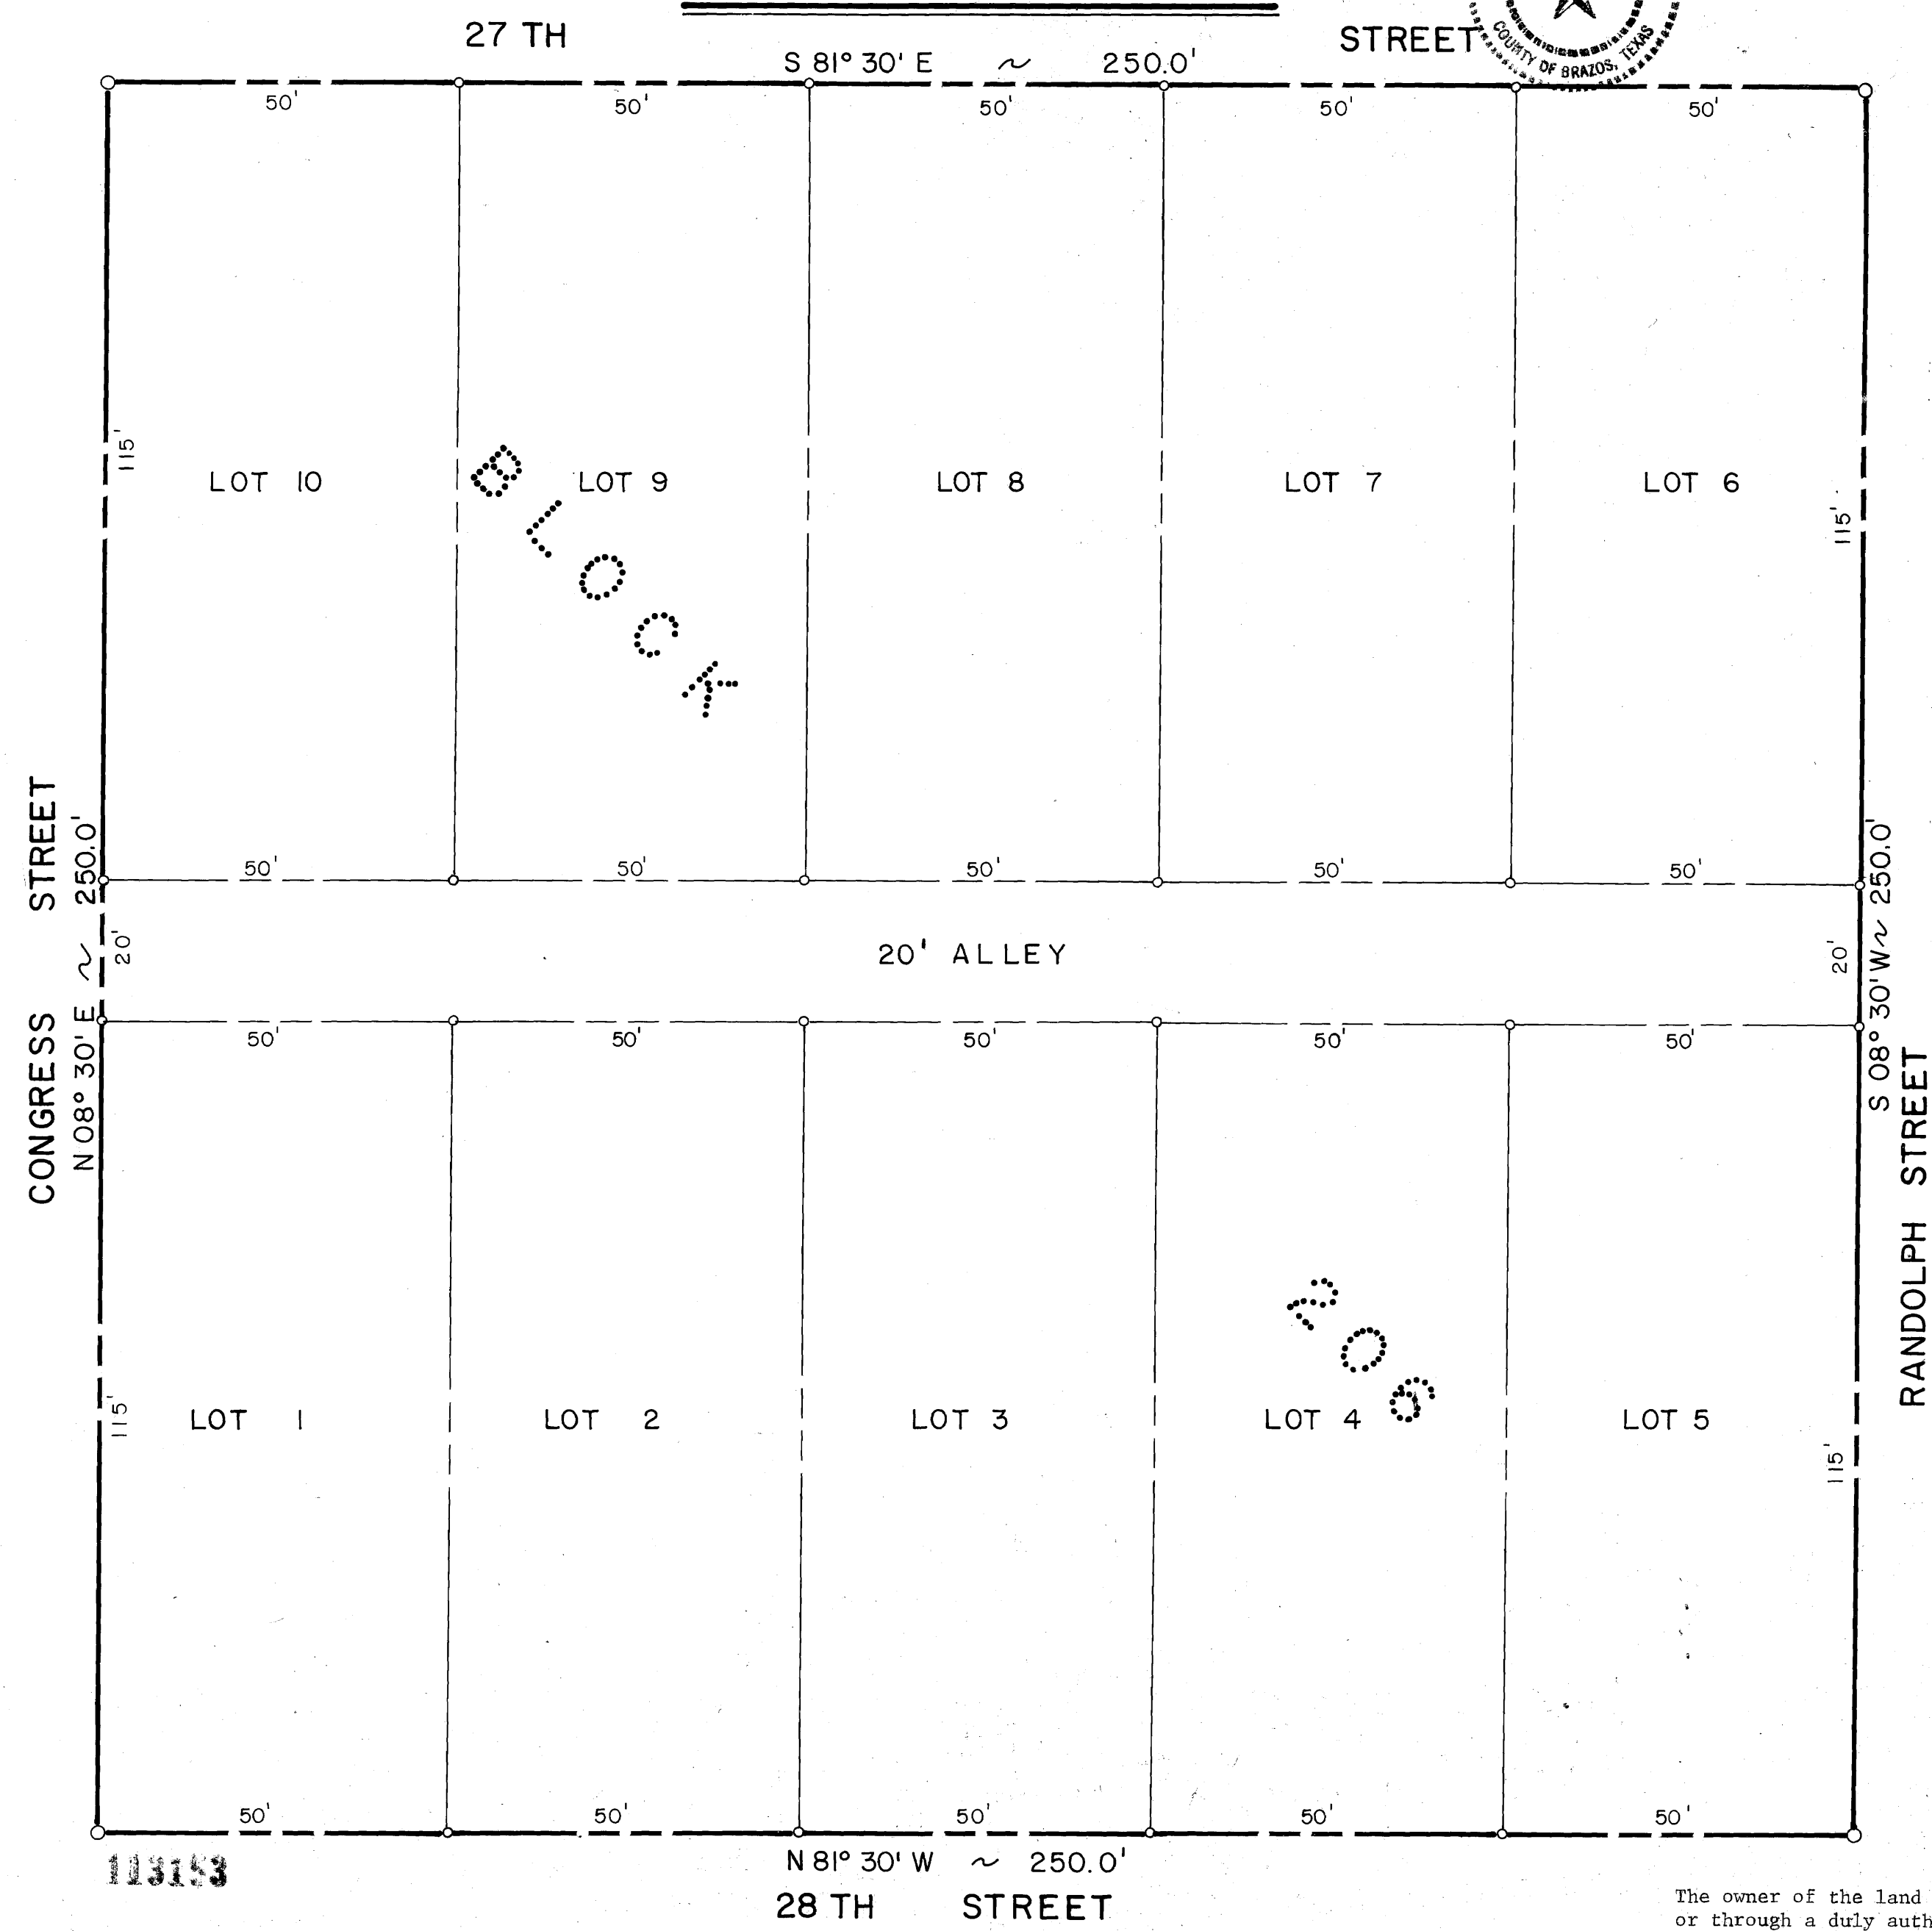

OWNER'S ACKNOWLEDGEMENT AND DEDICATIONS
 The owner of the land shown on this plat, and whose name is subscribed hereto and in person or through a duly authorized agent, hereby declares all of Block 206 of the Bryan Original Townsite according to the plat recorded in Volume H, Page 721, of the Deed Records of Brazos County, Texas, to be vacated and void of all streets, alleys, easements, parks, water courses, drains and Public Places shown thereon and to establish the area vacated as Resubdivision of Bryan Original Townsite Block 206, Bryan, Brazos County, Texas pursuant to Art. 974a, Sec. 5, Texas Revised Civil Statutes.

I, *Dorothy Varisco Donaho*, owner of the land shown on this plat and whose name is subscribed hereto, hereby dedicate to the use of the Public Forever all easements shown on the attached resubdivision for the purpose and consideration herein expressed.
Dorothy Varisco Donaho
 Dorothy Varisco Donaho
 Co-Independent Executrix of the Estate of
 Brazos A. Varisco

APPROVAL OF THE PLANNING COMMISSION:
 I, *D. D. Williamson*, Chairman of the City Planning Commission of the City of Bryan, State of Texas, hereby certify that the attached plat was duly filed for approval with the City Planning Commission of the City of Bryan on the 20 day of July, 1976, and same was duly approved on the 24 day of August, 1976 by said Commission.
D. D. Williamson
 Chairman, City Planning Commission, Bryan, Texas

CERTIFICATION BY THE COUNTY CLERK:
 STATE OF TEXAS
 COUNTY OF BRAZOS
 I, *Frank Souchon*, County Clerk in and for said County, do hereby certify that this plat together with its certificates of authentication was filed for record in my office the 20 day of August, 1976, in the Deed Records of Brazos County in Volume 397, Page 285.
Frank Souchon
 County Clerk, Brazos County, Texas

STATE OF TEXAS
 COUNTY OF BRAZOS
 Before me, the undersigned authority, on this day personally appeared *Dorothy Varisco Donaho* known to be to be the person whose name is subscribed to the foregoing instrument and acknowledged to me that same was the act of said estate and that she executed the same as the act of said estate for the purposes and consideration therein expressed and in the capacity therein stated.
 Given under my hand and seal on this the 23rd day of July, 1976.
Annabelle Bryant
 Notary Public, Brazos County, Texas

STATE OF TEXAS
 COUNTY OF BRAZOS
 I, E. J. Burkhart, Registered Professional Engineer No. 7496, in the State of Texas, hereby certify that proper engineering consideration has been given this plat.
Edsel J. Burkhart
 Edsel J. Burkhart, Registered Professional Engineer
 No. 7496
 Sworn and subscribed before me, the undersigned authority on this 23rd day of July, 1976.
Sue McRae
 Notary Public, Brazos County, Texas

VACATING and RESUBDIVISION
BLOCK 206
"BRYAN ORIGINAL TOWNSITE"
 S. F. AUSTIN LEAGUE NO. 9
 BRYAN, BRAZOS COUNTY, TEXAS
 JULY 1976
 SCALE: 1" = 20'
 PREPARED BY:
 SPENCER J. BUCHANAN & ASSOCIATES, INC.
 CONSULTING ENGINEERS BRYAN, TEXAS

on lowercase and strike