


VICINITY MAP PROJECT (NOT TO SCALE) LOCATION

LEGEND EXISTING SEWER EXISTING WATER LINE **EXISTING ELECTRIC LINE** EXISTING FIRE HYDRANT EXISTING WATER VALVE EXISTING GAS VALVE EXISTING SANITARY SEWER MANHOLE EXISTING WATER METER EXISTING GAS METER EXISTING POWER POLE BENCH MARK SETBACK LINE ---- EASEMENT BUFFER ZONE NOTE: UTILITY LINE LOCATIONS ARE BASED ON FLAGGING AND ARE APPROXIMATE

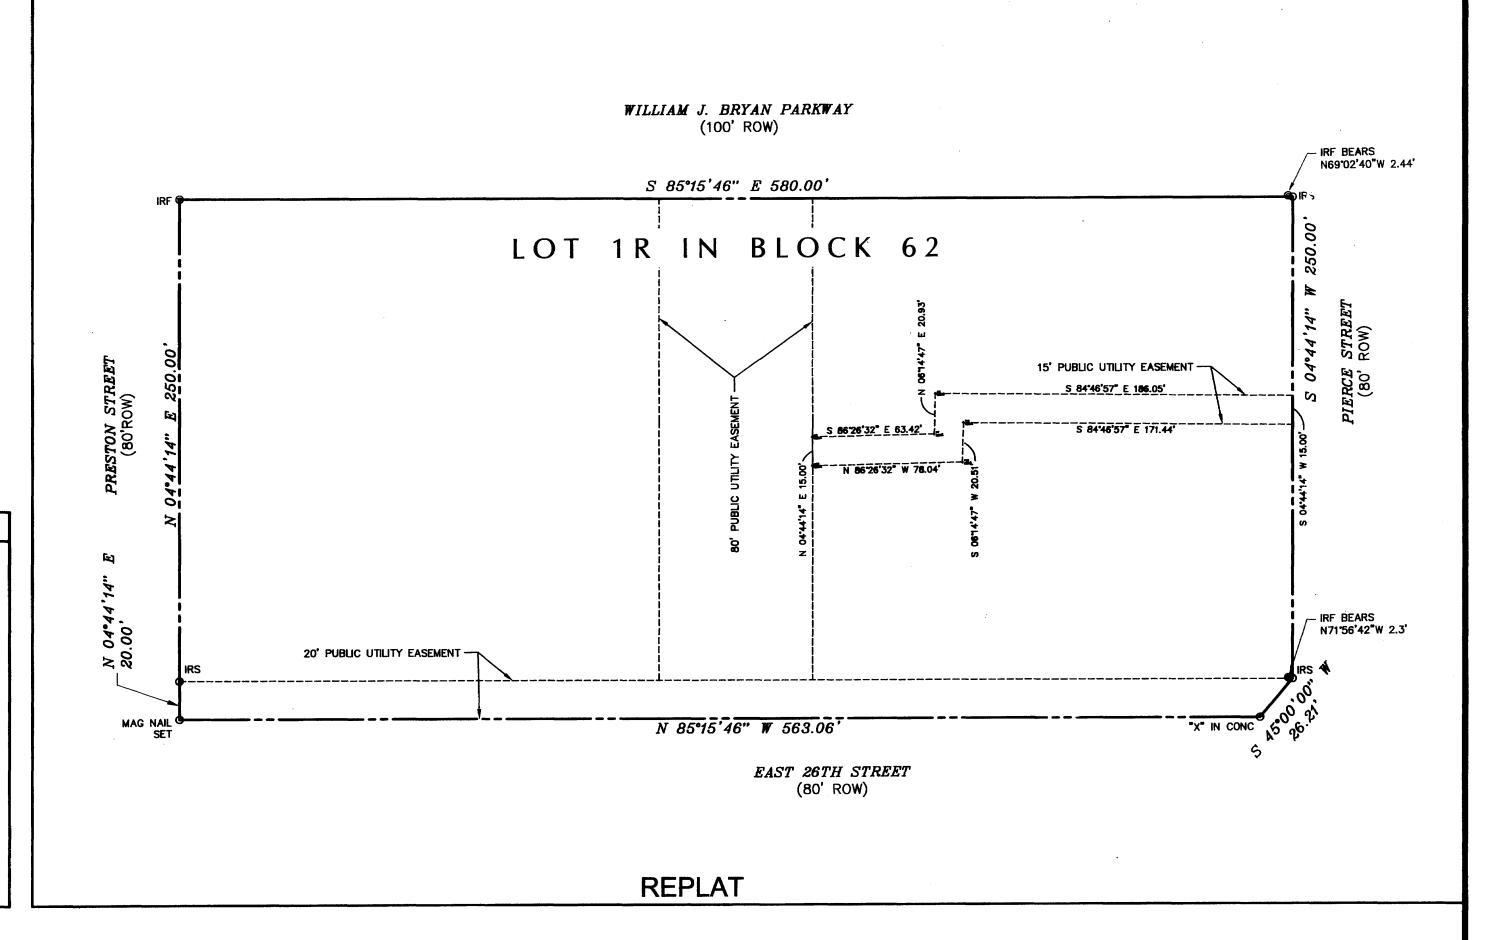

FIELDNOTE DESCRIPTION OF 3.591 ACRE S.F. AUSTIN NO. 9 LEAGUE **BRAZOS COUNTY, TEXAS**

FIELDNOTES to all that certain tract or parcel of land, being 3.591 acres, more or less, located in the S.F. AUSTIN NO. 9 LEAGUE, BRAZOS COUNTY, TEXAS, being part of East 26th Street (100' right of way), Block 62 and 71 of the

BEGINNING at a 1/2-inch iron set for the northwest corner of Block 62, of the Original Townsite of the City of Bryan, from which a 1/2-inch iron rod found bears N 04° 44' 14" E 250.00 feet, same being along the existing south right of way line of William Joel Bryan Parkway (100' right of way), and in the existing east right of way of Preston Street (80'

THENCE S 85° 15' 46" E 580.00 feet, along the existing south right of way line of William Joel Bryan Parkway, to a 1/2-inch iron rod set for corner in the west right of way of Pierce Street (80' right of way), same being the northeast corner of Block 71, of the Original Townsite of the City of Bryan, from which a 1/2-inch iron rod found, bears N 69 °02'

THENCE S 04° 44' 14" W 250.00 feet along the west right of way of Pierce Street to a 1/2-inch iron set for comer, from which a 1/2-inch iron rod found, bears N 71° 56' 42" W 2.30 feet;

THENCE N 04° 44' 14" E 270.00 feet to the PLACE OF BEGINNING, and containing 3.591 acre, more or less.

CERTIFICATE OF OWNERSHIP AND DEDICATION

STATE OF TEXAS COUNTY OF BRAZOS TRAVIS

I, The Most Reverend Gregory M. Aymond, Diocesan Bishop of the Roman Catholic Diocese of Austin, Texas, and His Successors in Office, owner and developer of the land shown on this plat, and designated herein as Replat of Blocks 62 and 71 in the Original Townsite Creating Lot 1R in Block 62 of the Bryan Original Townsite, S.F. Austin No. 9 League, in the City of Bryan, Texas, and whose names are subscribed hereto, hereby dedicate to the use of the public forever all streets, alleys, parks, easements, and public places thereon shown for the purpose and consideration therein expressed.

The Most Reverend Gregory M. Aymond, Diocesan Bishop of the Roman Catholic Diocese of Austin, Texas, and His Successors in Office

STATE OF TEXAS COUNTY OF BRAZOS TRAVIS

Before me, the undersigned authority, on this day personally appeared <u>aregory M. Ay monk</u> known to me to be the person whose name is subscribed to the foregoing instrument, and acknowledged to me that he executed the same for the purpose and consideration therein stated

Given under my hand and seal on this 22nd day of December, 2008.

I, the undersigned, Planning Administrator of the City of Bryan, hereby certify that this plat

Notary Public, Brazos County, Texas

CERTIFICATION OF PLANNING ADMINISTRATOR

conforms to the City master plan, major street plan, land use plan and the standards and specifications set forth in this Ordinance.

anning Administrator, City of Bryan

Original Townsite of the City of Bryan and being more particularly described by metes and bounds as follows, to wit;

THENCE S 45° 00' 00" W 26.21 feet to a "x" cut in concrete for corner;

THENCE N 85° 15' 46" W, 563.06 feet to a magnail set in asphalt for comer;

APPROVAL OF THE CITY ENGINEER

I, the undersigned, City Engineer of the City of Bryan, hereby certify that this plat is in compliance with the appropriate codes and ordinances of the City of Bryan.

APPROVAL OF PLANNING AND ZONING COMMISSION

i, Art Hughes, Chairman of the Planning and Zoning Commission of the City of Bryan, hereby certify that the attached plat was duly approved by the Commission on the _____d____ day of

CERTIFICATE OF THE COUNTY CLERK

STATE OF TEXAS COUNTY OF BRAZOS

I, Karen McQueen, County Clerk, in and for said county, do hereby certify that this plat posither with its certificates of authentification was filed for record in my office on the day , 2005 in the Official Public Records of Brazos County, Texas, in Volume 59.38, Page

S.F. AUSTIN NO. 9 LEAGUE **BRAZOS COUNTY, TEXAS**

SEWER LINE EASEMENT DESCRIPTION OF 0.09 ACRE

FIELDNOTES to all that certain tract or parcel of land, being 0.093 acre, more or less, located in the S.F. AUSTIN NO. 9 LEAGUE, BRAZOS COUNTY, TEXAS, being part of Block 71, of the Original Townsite of the City of Bryan, and being more particularly described by metes and bounds as follows, to wit;

COMMENCING at a 1/2-inch iron found for the northwest corner of Block 62, of the Original Townsite of the City of Bryan, same being along the existing east right of way line of Preston Street (80' right of way), and same being along the existing south right of way of William J. Bryan Parkway (100' right of way);

THENCE S 85° 15' 46" E 330.00 feet, along the existing south right of way line of William J. Bryan Parkway (100' right of way) to a point for comer;

THENCE S 04° 44' 14" W 123.40 feet, along the west line of Block 71 to the PLACE OF BEGINNING;

THENCE N 86° 26' 32" E 63.42 feet to a point for corner;

THENCE N 06° 14' 48" E 20.93 feet to a point for corner;

THENCE S 84° 46' 57" E 186.05 feet, to a point for corner;

THENCE S 04° 44' 14" W 15.00 feet, to a point for corner;

THENCE N 84° 46' 57" W 171.44 feet to a point for corner; THENCE S 06° 14' 48" W 20.51 feet to a point for corner;

THENCE N 86° 26' 32" W 78.04 feet to a point for comer;

THENCE N 04°44' 14" E 15.00 feet to the PLACE OF BEGINNING, and containing 0.093 acre, more or less

CERTIFICATE OF SURVEYOR


I, Gregory Hopcus, Registered Professional Land Surveyor No. 6047, in the State of Texas, hereby certify that this plat is true and correct and was prepared from an actual survey of the property and that property markers and monuments were placed under my supervision on the



1. All setbacks shall be in accordance with the City of Bryan ordinances and regulations. 2. All corners are monumented by 1/2" iron rods & surveyors cap unless noted otherwise.

3. Basis of bearings per City of Bryan GPS by others. 4. This tract does not lie within a designated 100 year flood plain according to the Firm Maps of Brazos County, map number 48041C0133C, effective date July 2, 1992.

Doc Bk Vol Ps 01018786 OR 8938 205

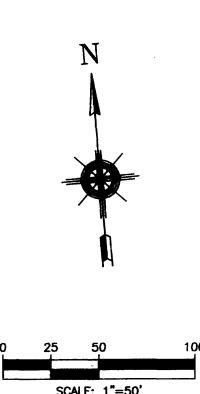

REPLAT OF BLOCK 62 AND 71 IN THE ORIGINAL TOWNSITE CREATING LOT 1R IN BLOCK 62 OF THE BRYAN ORIGINAL TOWNSITE

> **RECORDED IN VOLUME H, PAGE 721** CITY OF BRYAN, S. F. AUSTIN NO. 9 LEAGUE BRAZOS COUNTY, TEXAS OCTOBER, 2008

OWNER/DEVELOPER: THE MOST REVEREND GREGORY M. AYMOND, DIOCESAN BISHOP OF THE ROMAN CATHOLIC DIOCESE OF AUSTIN, TEXAS, AND HIS SUCCESSORS IN OFFICE 600 EAST 26TH STREET BRYAN, TEXAS 77802

SURVEYOR: GOODWIN-LASITER, INC. 3600 STATE HWY 6 S., SUITE 102 **COLLEGE STATION, TEXAS 77845**

PREPARED BY



GOODWIN-LASITER, INC.

ENGINEERS - ARCHITECTS SURVEYORS

3600 STATE HWY 6 S., SUITE 102 = COLLEGE STATION, TEXAS 77845 = (979) 696−6767 = ctex **©** goodwinlasiter.com

D:\651\651250\651250-REPLAT.DWG 2008/11/14 • 11: