


PRESBYTERIAN CHURCH

CARTER CREEK PARKWAY

S 45° 35' 22" E - 485.00'

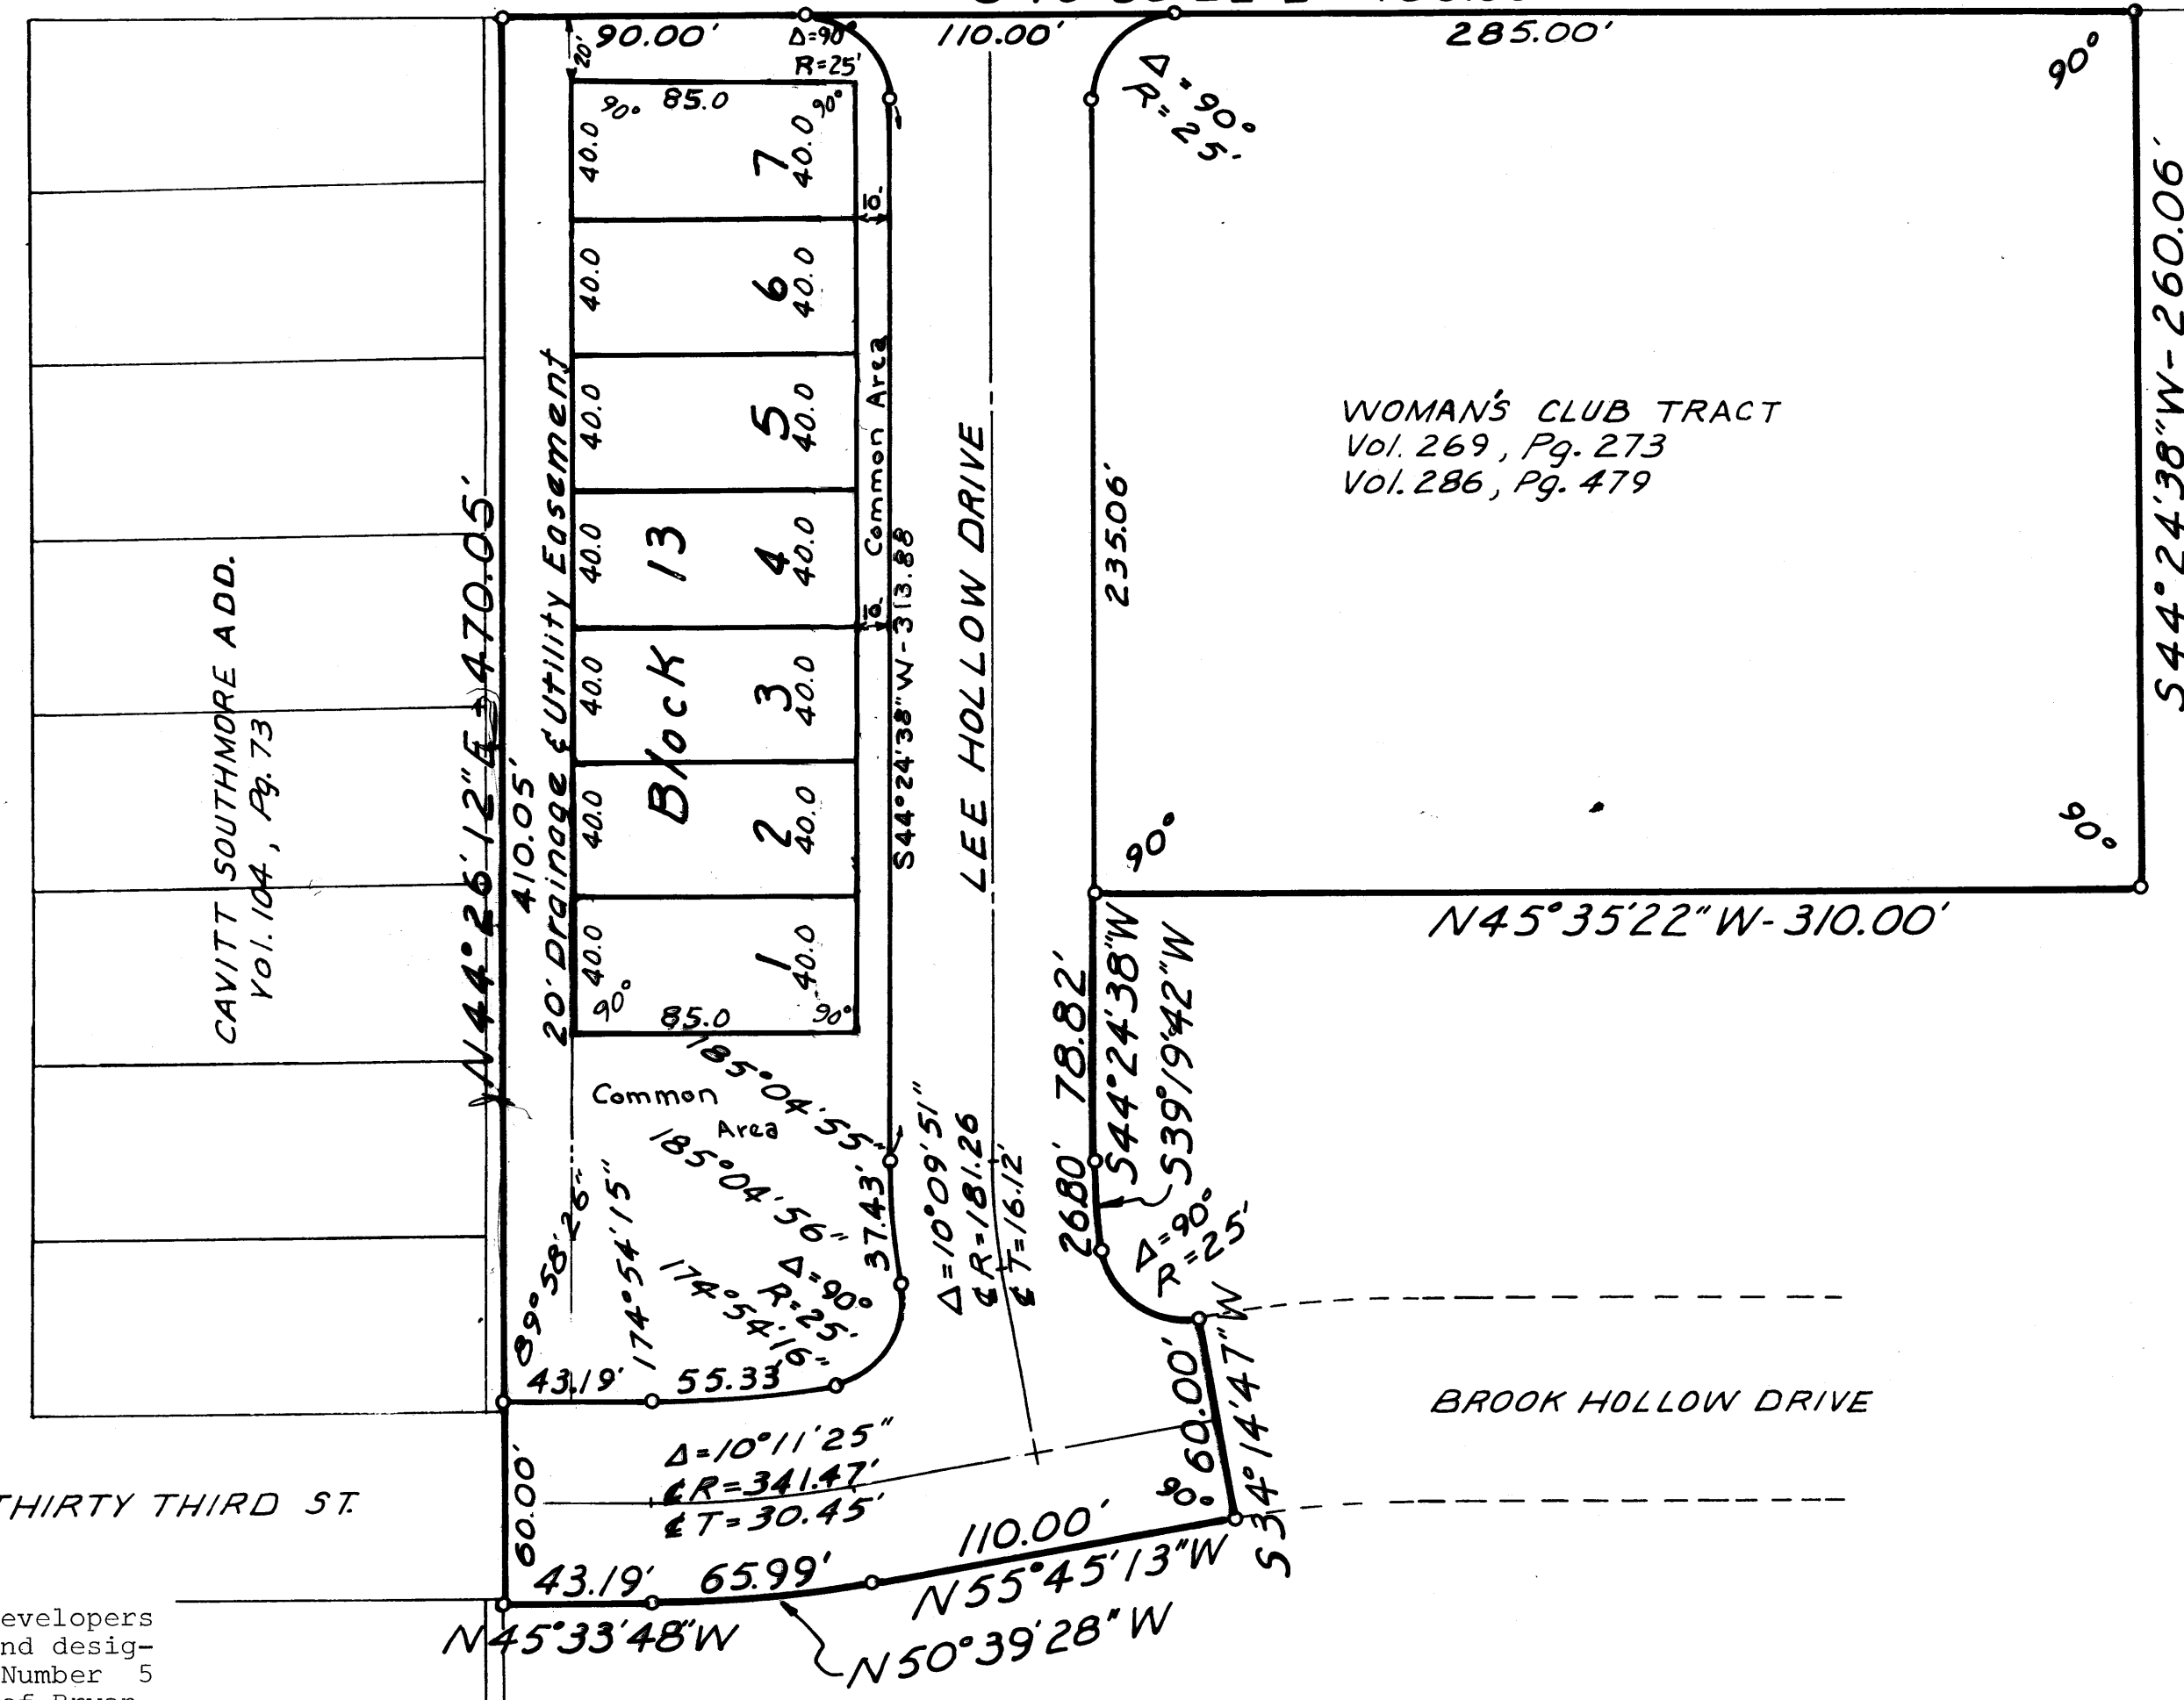

STATE OF TEXAS
COUNTY OF BRAZOS

I, David R. Mayo, Registered Public Surveyor No. 1475 in the State of Texas, hereby certify that this plat is true and correct and was prepared from an actual survey of the premises under my supervision on the ground.

David R. Mayo
Registered Public Surveyor

STATE OF TEXAS
COUNTY OF BRAZOS

I, David R. Mayo, Registered Professional Engineer No. 27120 in the State of Texas, hereby certify that proper engineering consideration has been given this plat.

David R. Mayo
Registered Professional Engineer

WOMAN'S CLUB TRACT
Vol. 269, Pg. 273
Vol. 286, Pg. 479

WOODSON LUMBER COMPANY OF CAMERON
Vol. 274, Pg. 39

STATE OF TEXAS
COUNTY OF BRAZOS

We, the undersigned, owners and developers of the land shown on this plat, and designated herein as the Brook Hollow Number 5 Phase One Subdivision to the City of Bryan, Texas, and whose names are subscribed hereto, hereby dedicate to the use of the public forever all streets, alleys, parks, easements and public places thereon shown for the purposes and consideration therein expressed.

Woodson Lumber Company of Cameron

M.G. Perkins
President
Attest:

John H. Hagle
Secretary
The Woman's Club

Ms. Allister M. Waldorf
President

Ms. Joan H. Squire
Secretary

STATE OF TEXAS
COUNTY OF BRAZOS

BEFORE ME, the undersigned, a Notary Public in and for said county and state on this day personally appeared M.G. Perkins, President of Woodson Lumber Company of Cameron, known to me to be the person and officer whose name is subscribed to the foregoing instrument and acknowledged to me that he executed the same as the act of such corporation for the purposes and consideration therein expressed, and in the capacity therein stated.

GIVEN UNDER MY HAND AND SEAL OF OFFICE, This 3 day of October, A.D. 1972.

Ronald A. Beathel
Notary Public, Brazos County, Texas

CERTIFICATION BY THE
DIRECTOR OF PLANNING

I, the undersigned, Director of Planning of the City of Bryan, hereby certify that this subdivision plat conforms to all requirements of the Subdivision Regulations of the City of Bryan.

Hulbert Nelson
Director of Planning
City of Bryan, Texas

STATE OF TEXAS
COUNTY OF BRAZOS

I, Frank Boriskie, county clerk in and for said county and state, do hereby certify that the foregoing instrument dated the 3rd day of October, A.D. 1972 together with its certificates of authentication was filed for record in my office the 2nd day of October, A.D. 1972 at 4:00 o'clock P.M. and duly recorded on the 29 day of October, A.D. 1972 in the Deed Records of Brazos County in Volume 200 Page 201.

Witness my hand and official seal, at my office in Bryan, Texas, this 27 day of October, A.D. 1972.

Frank Boriskie
County Clerk, Brazos County

By *Luck League* Deputy

STATE OF TEXAS
COUNTY OF BRAZOS

BEFORE ME, the undersigned, a Notary Public in and for said county and state, on this day personally appeared Marjorie M. Waldorf president of The Woman's Club known to me to be the person and officer whose name is subscribed to the foregoing instrument and acknowledged to me that she executed the same as the act of such corporation for the purposes and consideration therein expressed, and in the capacity therein stated.


GIVEN UNDER MY HAND AND SEAL OF OFFICE, This 3rd day of October, A.D. 1972.

Ronald A. Beathel
Notary Public in and for Brazos County, Texas

APPROVAL OF THE PLANNING COMMISSION

I, Clark Hurvot Chairman of the City Planning Commission of the City of Bryan, State of Texas, hereby certify that the attached plat was duly filed for approval with the City Planning Commission of the City of Bryan on the 5th day of October, A.D. 1972 and same was duly approved on the 19 day of October, A.D. 1972 by said Commission.

Clark Hurvot
Chairman, City Planning Commission
Bryan, Texas

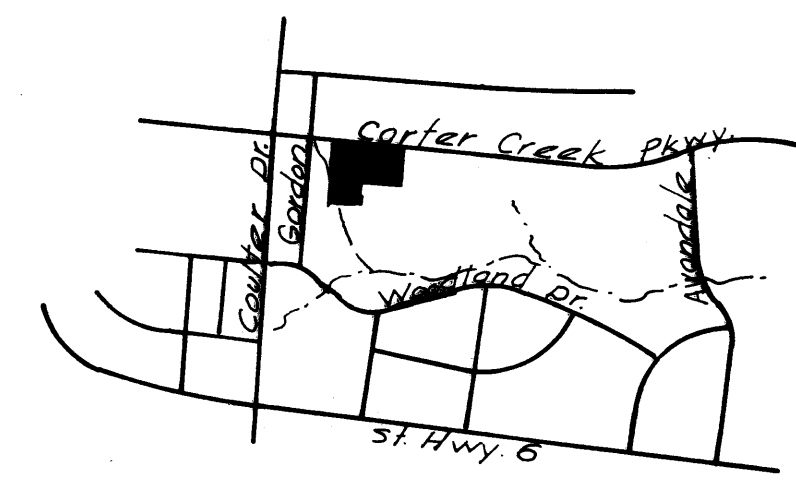

Location Map

FINAL PLAT

BROOK HOLLOW

Number 5 Phase 1

BRYAN, TEXAS

3.777 ACRES

October 1972

SCALE: 1" = 50'

DEVELOPER
WOODSON LUMBER COMPANY
OF CAMERON
P.O. BOX 3950
BRYAN, TEXAS

SURVEYOR
JOE ORR, INC.
100 LUTHER STREET WEST
COLLEGE STATION, TEXAS

7388
FILED
M
OCT 20 1972
FRANK BORISKIE
COUNTY CLERK

on base 12/6/97