


BROOK HOLLOW DR.  
R.O.W.  
620774

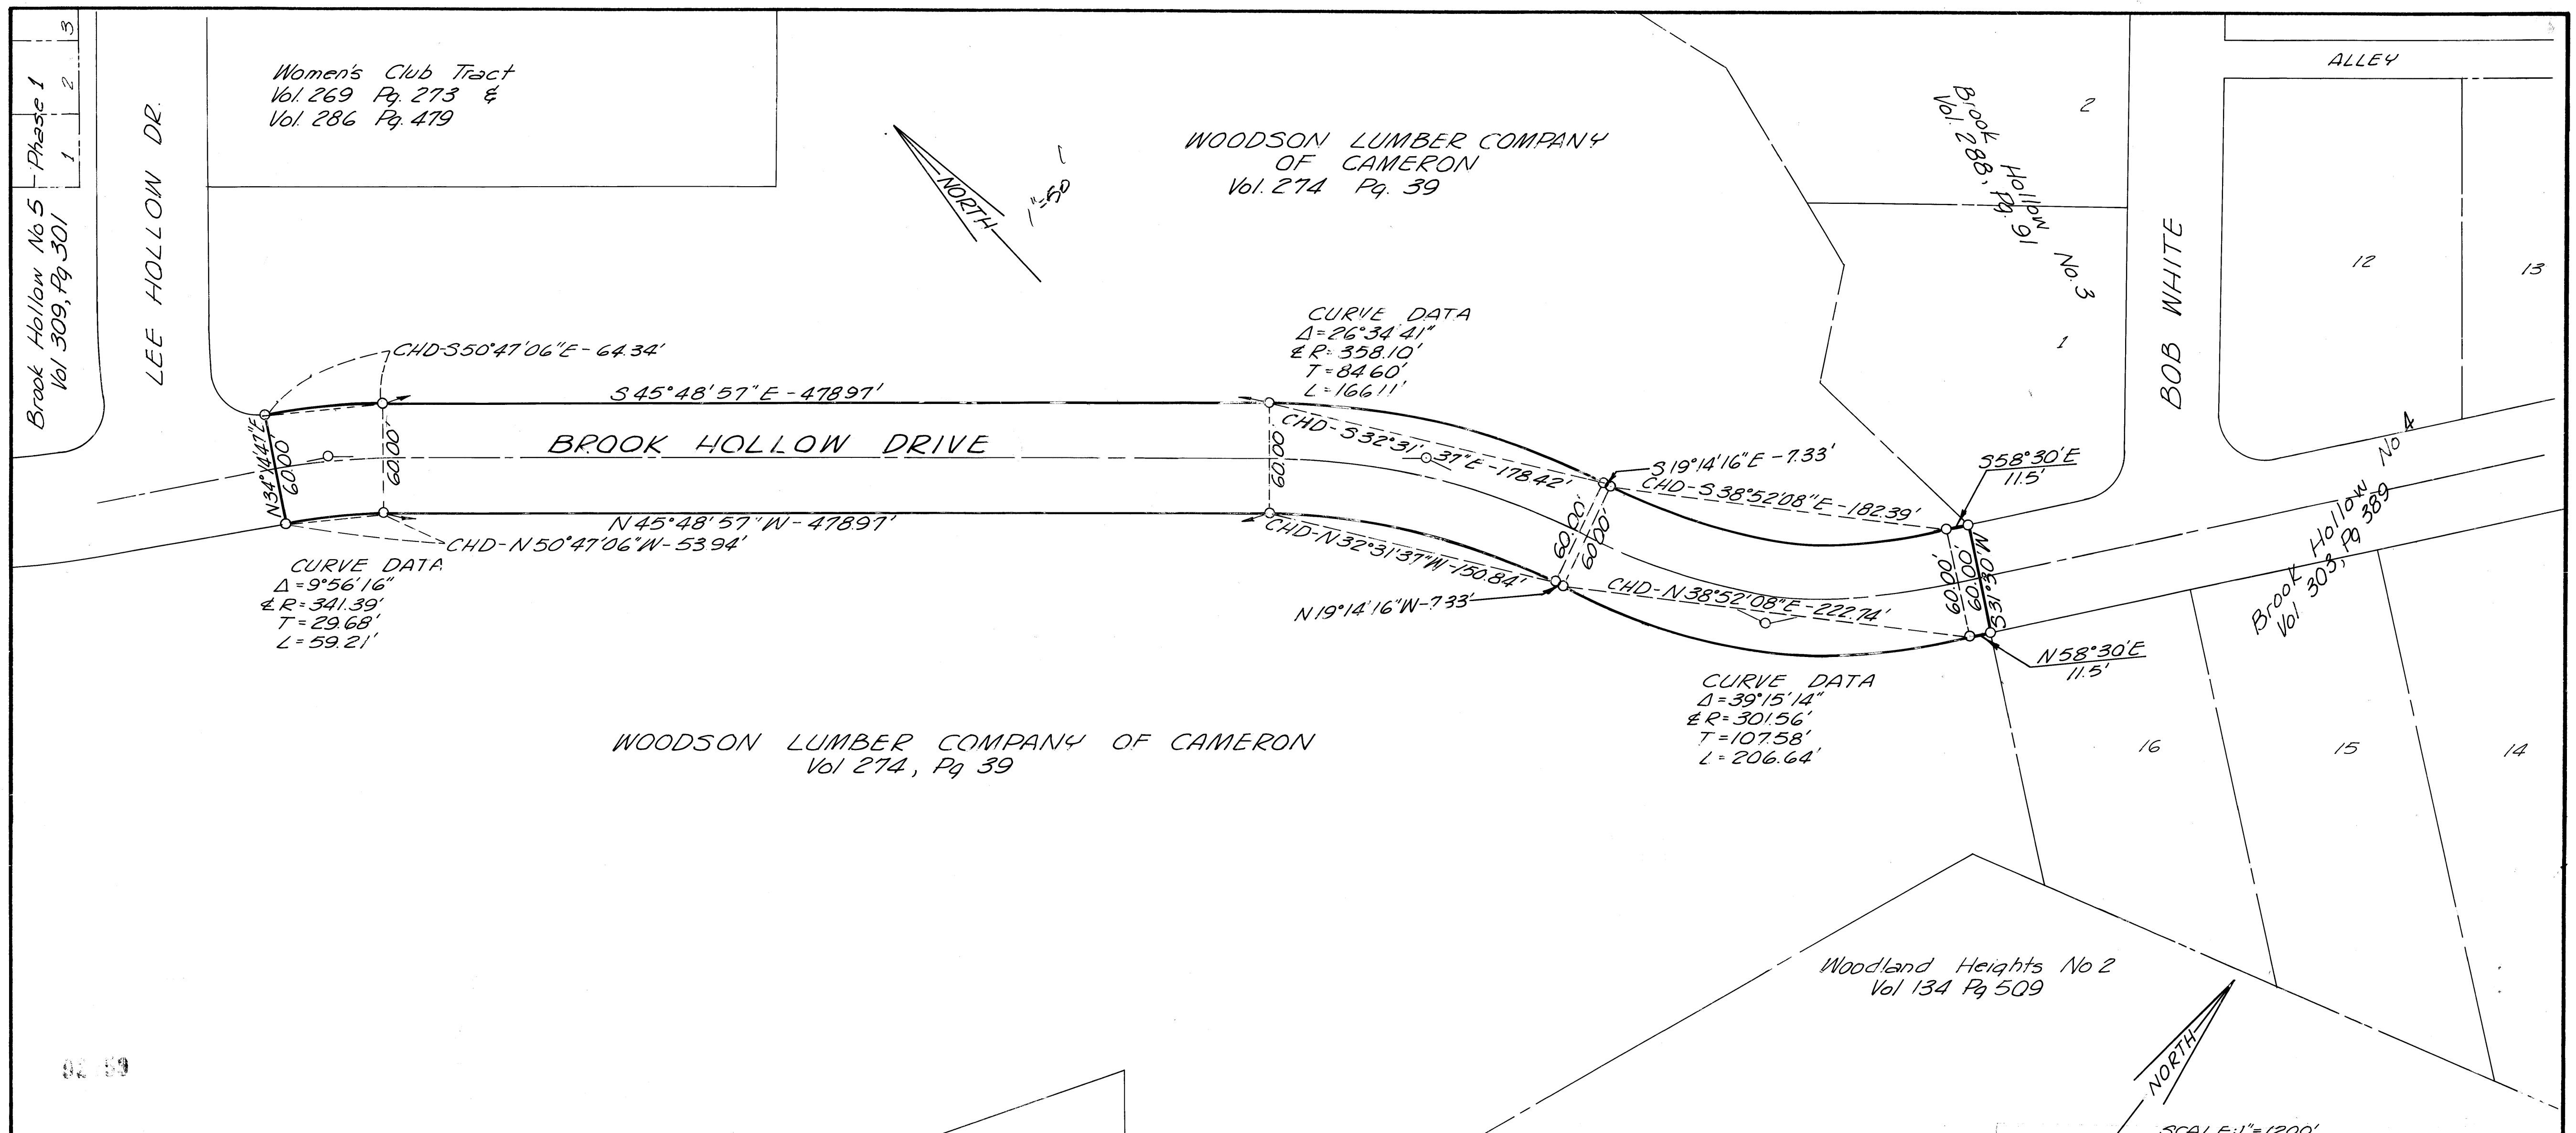

FILED  
AUG 22 1974  
CLERK

Woodland Heights No 2  
Vol 134 Pg. 509

CERTIFICATION BY THE DIRECTOR OF PLANNING


I, the undersigned, Director of Planning of the City of Bryan, hereby certify that this Right of Way Dedication plat conforms to all requirements of the Subdivision Regulations of the City of Bryan.  
Robert Nelson  
Director of Planning  
City of Bryan, Texas

CERTIFICATION BY THE COUNTY CLERK

STATE OF TEXAS  
COUNTY OF BRAZOS  
I, Frank Bonische, County Clerk in and for said County, do hereby certify that this plat together with its certificates of authentication was filed for record in my office the 26th day of August, 1974, in the Deed Records of Brazos County in Volume 331, Page 735.  
Frank Bonische  
County Clerk,  
Brazos County, Texas  
By: Sharon L. Sheppard, Deputy

CERTIFICATION OF THE SURVEYOR & ENGINEER

STATE OF TEXAS  
COUNTY OF BRAZOS  
I, Donald D. Garrett, Registered Professional Engineer No 22790 in the State of Texas, hereby certify that this plat is true and correct and was prepared from an actual survey of the property made under my supervision on the ground.  
Donald D. Garrett  
Donald D. Garrett, Registered Professional Engineer  
STATE OF TEXAS  
COUNTY OF BRAZOS  
I, Donald D. Garrett, Registered Professional Engineer No 22790, in the State of Texas, hereby certify that proper engineering consideration has been given this plat.  
Donald D. Garrett  
Donald D. Garrett, Registered Professional Engineer

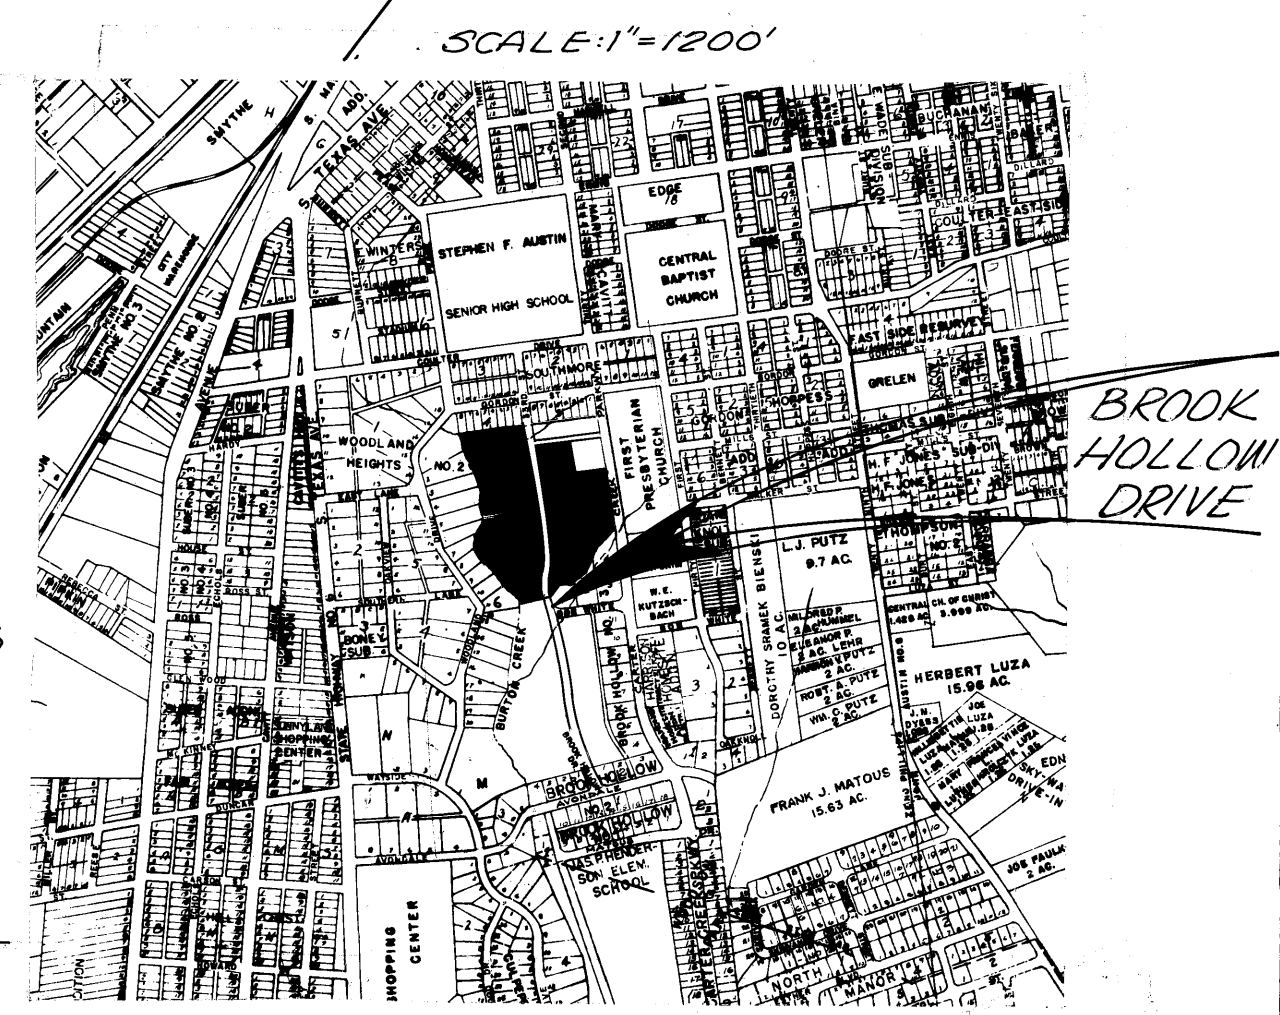

LOCATION MAP



OWNER'S ACKNOWLEDGEMENT & DEDICATION:

We, the undersigned, owners of the land shown on this plat and designated as the Right-of-Way Dedication for the completion of Brook Hollow Drive, hereby dedicate said right-of-way to the City of Bryan, Texas to be used for the purpose and consideration herein expressed.

Woodson Lumber Company of Cameron  
M.G. Perkins  
Vice President  
Attest:  
John A. Gyle  
Secretary

STATE OF TEXAS  
COUNTY OF BRAZOS

BEFORE ME, the undersigned, a Notary Public in and for said county and state on this day personally appeared M.G. Perkins, Vice President of Woodson Lumber Company of Cameron, known to me to be the person and officer whose name is subscribed to the foregoing instrument and acknowledged to me that the same was the act of the said Woodson Company of Cameron, a corporation, and that he executed the same as the act of such corporation for the purposes and consideration therein expressed, and in the capacity therein stated.  
GIVEN UNDER MY HAND AND SEAL OF OFFICE, this 26 day of July, A.D. 1974.  
Donald S. Heath  
Notary Public, Brazos County, Texas

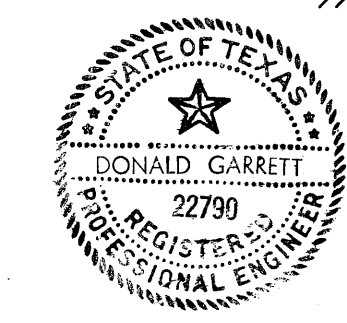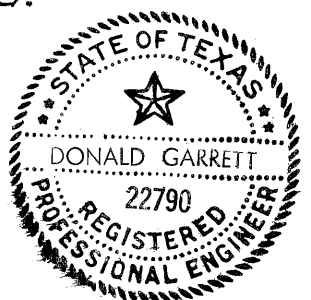

APPROVAL OF THE PLANNING COMMISSION

I, JACK CUMPTON, Chairman of the City Planning Commission of the City of Bryan, State of Texas, hereby certify that the attached plat was duly filed for approval with the City Planning Commission of the City of Bryan on the 13th day of August, 1974 and same was duly approved on the 22nd day of August, 1974, by said commission.  
Jack W. Cumpston  
Chairman, City Planning Commission  
Bryan, Texas

OWNED & DEVELOPED BY:  
WOODSON LUMBER CO. OF CAMERON  
PO BOX 3950  
BRYAN, TEXAS, 77801

**GARRETT ENGINEERING**  
ENGINEERING - SURVEYING  
4303 TEXAS AVE. P.O. BOX 4083  
BRYAN, TEXAS 77801

DEDICATION PLAT  
BROOK HOLLOW DRIVE RIGHT OF WAY  
1271 ACRES  
ZENO PHILLIPS LEAGUE  
BRYAN, BRAZOS COUNTY, TEXAS

on inches up 12/16/03