


CURVE	RADIUS	DELTA	ARC	TANGENT	BEARING	CHORD
C1	10.00	69°37'45"	12.15	6.95	N 55°07'11" E	11.42

LINE	DISTANCE	BEARING
L1	92.98'	N 47°15'29" W
L2	2.92'	N 65°55'27" W
L3	14.93'	N 47°22'33" W
L4	30.07'	N 42°33'29" W
L5	19.66'	N 47°07'45" W
L6	72.22'	N 41°59'10" E
L7	11.63'	N 36°43'14" E
L8	55.67'	N 25°26'05" W
L9	16.15'	S 64°18'17" W
L10	112.45'	N 41°37'57" W
L11	18.28'	N 45°25'28" E
L12	106.39'	N 13°32'56" W
L13	16.08'	N 03°08'49" E
L14	64.50'	S 83°34'09" E
L15	5.32'	N 48°08'01" E
L16	16.90'	S 41°51'59" E
L17	11.56'	N 48°08'01" E
L18	19.44'	N 41°51'59" W
L19	98.53'	N 44°20'17" E

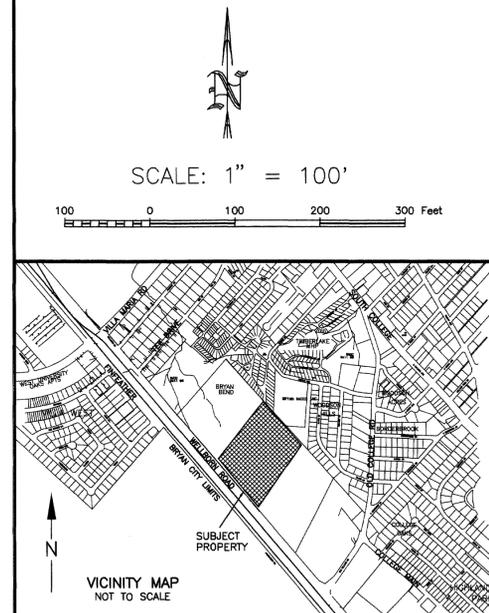

GENERAL NOTES

CM - CONTROLLING MONUMENT FOUND AND USED TO ESTABLISH PROPERTY LINES.
 BEARING SYSTEM SHOWN HEREIN IS BASED ON GRID NORTH AS ESTABLISHED FROM GPS OBSERVATION.
 BUILDING SETBACK LINES PER CITY OF BRYAN S.D.R.O.
 SUBJECT PROPERTY DOES NOT LIE WITHIN A DESIGNATED 100 YEAR FLOOD PLAIN ACCORDING TO THE F.I.R.M. MAPS, COMMUNITY PANEL NO. 48041C0141 C, EFFECTIVE DAT 07-02-1992.
 P.U.E. - PUBLIC UTILITY EASEMENT

METES AND BOUNDS DESCRIPTION OF A 5.06 ACRE TRACT J. E. SCOTT LEAGUE, A-50 BRYAN, BRAZOS COUNTY, TEXAS

METES AND BOUNDS DESCRIPTION OF ALL THAT CERTAIN TRACT OR PARCEL OF LAND LYING AND BEING SITUATED IN THE J. E. SCOTT LEAGUE, ABSTRACT NO. 50, BRYAN, BRAZOS COUNTY, TEXAS. SAID TRACT BEING A PORTION OF THE REMAINDER OF A CALLED 64.71 ACRE TRACT AS DESCRIBED BY A DEED TO PETE L. SCARMARDO AND ANTHONY L. SCARMARDO RECORDED IN VOLUME 189, PAGE 93 OF THE DEED RECORDS OF BRAZOS COUNTY, TEXAS.

SAID TRACT BEING MORE PARTICULARLY DESCRIBED BY METES AND BOUNDS AS FOLLOWS:
 COMMENCING AT A 1/2 INCH IRON ROD FOUND ON THE NORTHEAST RIGHT-OF-WAY LINE OF WELLBORN ROAD (ALSO KNOWN AS "M 153" - 65' R.O.W. PER "DOT" CONSTRUCTION PLANS) MARKING THE SOUTH CORNER OF A CALLED 13.69 ACRE TRACT AS DESCRIBED BY A DEED TO TEXAS D SOUTHWESTERN PARTNERS, L.P., RECORDED IN VOLUME 2257, PAGE 284 OF THE OFFICIAL PUBLIC RECORDS OF BRAZOS COUNTY, TEXAS; SAID 13.69 ACRE TRACT ALSO KNOWN AS BRYAN'S BEND SUBDIVISION ACCORDING TO THE PLAT RECORDED IN VOLUME 2535, PAGE 311 OF THE OFFICIAL PUBLIC RECORDS OF BRAZOS COUNTY, TEXAS; FOR REFERENCE A 1/2 INCH IRON ROD FOUND MARKING THE WEST CORNER OF SAID 13.69 ACRE TRACT BEARS: N 40° 22' 07" W FOR A DISTANCE OF 619.65 FEET AND A 1/2 INCH IRON ROD FOUND MARKING THE NORTH CORNER OF SAID 13.69 ACRE TRACT BEARS: N 42° 37' 09" E FOR A DISTANCE OF 975.53 FEET;
 THENCE: S 40° 20' 28" E ALONG THE NORTHEAST LINE OF WELLBORN ROAD FOR A DISTANCE OF 1108.99 FEET TO A 5/8 INCH IRON ROD FOUND;
 THENCE: N 42° 37' 28" E THROUGH SAID REMAINDER OF 64.71 ACRE TRACT FOR A DISTANCE OF 666.86 FEET TO THE POINT OF BEGINNING OF THIS HEREIN DESCRIBED TRACT;
 THENCE: THROUGH SAID REMAINDER OF 64.71 ACRE TRACT AND ALONG THE NORTHEASTLY LINES OF CAMPUS LODGE, PHASE 1, ACCORDING TO THE PLAT RECORDED IN VOLUME 5220, PAGE 291 OF THE OFFICIAL PUBLIC RECORDS OF BRAZOS COUNTY, TEXAS; FOR THE FOLLOWING CALLS:
 N 47° 15' 29" W FOR A DISTANCE OF 92.98 FEET TO A POINT;
 N 65° 55' 27" W FOR A DISTANCE OF 2.92 FEET TO A POINT;
 N 47° 22' 33" W FOR A DISTANCE OF 14.93 FEET TO A POINT;
 N 42° 33' 29" W FOR A DISTANCE OF 30.07 FEET TO A POINT;
 N 47° 07' 45" W FOR A DISTANCE OF 19.66 FEET TO A POINT;
 N 41° 59' 10" E FOR A DISTANCE OF 72.22 FEET TO A POINT;
 N 36° 43' 14" E FOR A DISTANCE OF 11.63 FEET TO A POINT;
 N 42° 18' 34" W FOR A DISTANCE OF 458.15 FEET TO A POINT;
 N 25° 26' 05" W FOR A DISTANCE OF 55.67 FEET TO A POINT;
 S 64° 18' 17" W FOR A DISTANCE OF 16.15 FEET TO A POINT;
 N 41° 37' 57" W FOR A DISTANCE OF 112.45 FEET TO A POINT;
 N 45° 25' 28" E FOR A DISTANCE OF 18.28 FEET TO A POINT;
 N 13° 32' 56" W FOR A DISTANCE OF 106.39 FEET TO A POINT;
 N 03° 08' 49" E FOR A DISTANCE OF 16.08 FEET TO A POINT MARKING THE BEGINNING OF A CLOCKWISE CURVE HAVING A RADIUS OF 10.00 FEET;
 ALONG SAID CURVE THROUGH A CENTRAL ANGLE OF 69° 37' 45" FOR AN ARC DISTANCE OF 12.15 FEET (CHORD BEARS: N 55° 07' 11" E - 11.42 FEET) TO A POINT MARKING THE ENDING POINT OF SAID CURVE;
 S 83° 34' 09" E FOR A DISTANCE OF 64.50 FEET TO A POINT;
 N 48° 08' 01" E FOR A DISTANCE OF 5.32 FEET TO A POINT;
 S 41° 51' 59" E FOR A DISTANCE OF 16.90 FEET TO A POINT;
 N 48° 08' 01" E FOR A DISTANCE OF 11.56 FEET TO A POINT;
 N 41° 51' 59" W FOR A DISTANCE OF 19.44 FEET TO A POINT;
 N 44° 20' 17" E FOR A DISTANCE OF 98.53 FEET TO A POINT;
 S 41° 49' 08" E FOR A DISTANCE OF 833.18 FEET TO A POINT MARKING THE EAST CORNER OF THIS HEREIN DESCRIBED TRACT, FOR REFERENCE A 3/8 INCH IRON ROD FOUND ON THE COMMON LINE OF SAID REMAINDER OF 64.71 ACRE TRACT AND BLOCK 1, WOODSON HILLS ADDITION, 2ND INSTALLMENT, ACCORDING TO THE PLAT RECORDED IN VOLUME 354, PAGE 617 OF THE DEED RECORDS OF BRAZOS COUNTY, TEXAS; BEARS: N 42° 37' 28" E FOR A DISTANCE OF 19.91 FEET;
 S 42° 37' 28" W FOR A DISTANCE OF 317.39 FEET TO THE POINT OF BEGINNING CONTAINING 5.06 ACRES OF LAND, MORE OR LESS, AS SURVEYED ON THE GROUND FEBRUARY, 2001. BEARING SYSTEM SHOWN HEREIN IS BASED ON GRID NORTH AS ESTABLISHED FROM GPS OBSERVATION.

CERTIFICATE OF OWNERSHIP AND DEDICATION

STATE OF TEXAS, Florida
 COUNTY OF BRAZOS, Alachua
 I (We) Campus Lodge of Bryan, Ltd. owner(s) and developer(s) of the land shown on this plat, and designated herein as Lot 1, Campus Lodge, Phase II, to the City of Bryan, Texas, and whose name(s) is/are subscribed hereto, hereby dedicate to the use of the public forever all streets, alleys, parks, easements, and public places thereon shown for the purpose and consideration therein expressed.
David H. Fort
 Owner(s)

STATE OF TEXAS, Florida
 COUNTY OF BRAZOS, Alachua
 Before me, the undersigned authority, on this day personally appeared DAVID H. FORT known to me to be the person(s) whose name(s) is/are subscribed to the foregoing instrument, and acknowledged to me that he/they executed the same for the purpose and consideration therein stated.
 Given under my hand and seal on this 15th day of November, 2004.
Elizabeth Rubels
 Notary Public, Brazos County, Texas Alachua County, Florida

CERTIFICATION OF PLANNING ADMINISTRATOR

I, the undersigned, Planning Administrator of the City of Bryan, hereby certify that the plat conforms to the City master plan, major street plan, land use plan and the standards and specifications set forth in this Ordinance.
Kevin Russell
 Planning Administrator, City of Bryan

CERTIFICATE OF THE COUNTY CLERK

STATE OF TEXAS, COUNTY OF BRAZOS
 I, Karen McQueen, County Clerk, in and for said county, do hereby certify that this plat together with its certificates of authentication was filed for record in my office on the day of November, 2004, in the Official Public Records of Brazos County, Texas, in Volume 0491, Page 82-59.
Karen McQueen
 County Clerk
 Brazos County, Texas
By: Susie L. Cohen
 Deputy Clerk

APPROVAL OF PLANNING AND ZONING COMMISSION
 I, Kim Casey, Chairman of the Planning and Zoning Commission of the City of Bryan, hereby certify that the attached plat was duly approved by the Commission on the 2nd day of December, 2004.
Kim Casey
 Chairman

APPROVAL OF THE CITY ENGINEER
 I, the undersigned, City Engineer of the City of Bryan, hereby certify that this plat is in compliance with the appropriate codes and ordinances of the City of Bryan.
Brad Kerr
 City Engineer, City of Bryan

CERTIFICATE OF SURVEYOR
 I, Brad Kerr, Registered Public Surveyor No. 4502, in the State of Texas, hereby certify that this plat is true and correct and was prepared from an actual survey of the property and that property markers and monuments were placed under my supervision on the ground.
Brad Kerr
 R.P.L.S. No. 4502




FINAL PLAT
 OF
CAMPUS LODGE
PHASE II
 5.06 ACRE TRACT
 J. E. SCOTT LEAGUE, A-50
 BRYAN, BRAZOS COUNTY, TEXAS

SCALE: 1 INCH = 100 FEET
 SURVEY DATE: 02-19-01
 PLAT DATE: 11-02-04
 REVISED: 11-09-04
 JOB NUMBER: 04-0288
 CAD NAME: 04-0288
 CR5 FILE: 01-0045(job)

PREPARED BY: KERR SURVEYING LLC
 505 CHURCH STREET, P.O. BOX 269
 COLLEGE STATION, TEXAS 77841
 PHONE (979) 268-3195

PREPARED FOR: CAMPUS DEVELOPMENT
 4422 85th WAY
 GAINESVILLE, FLORIDA 32608
 PHONE (352) 380-9600

SCALE: 1" = 60'

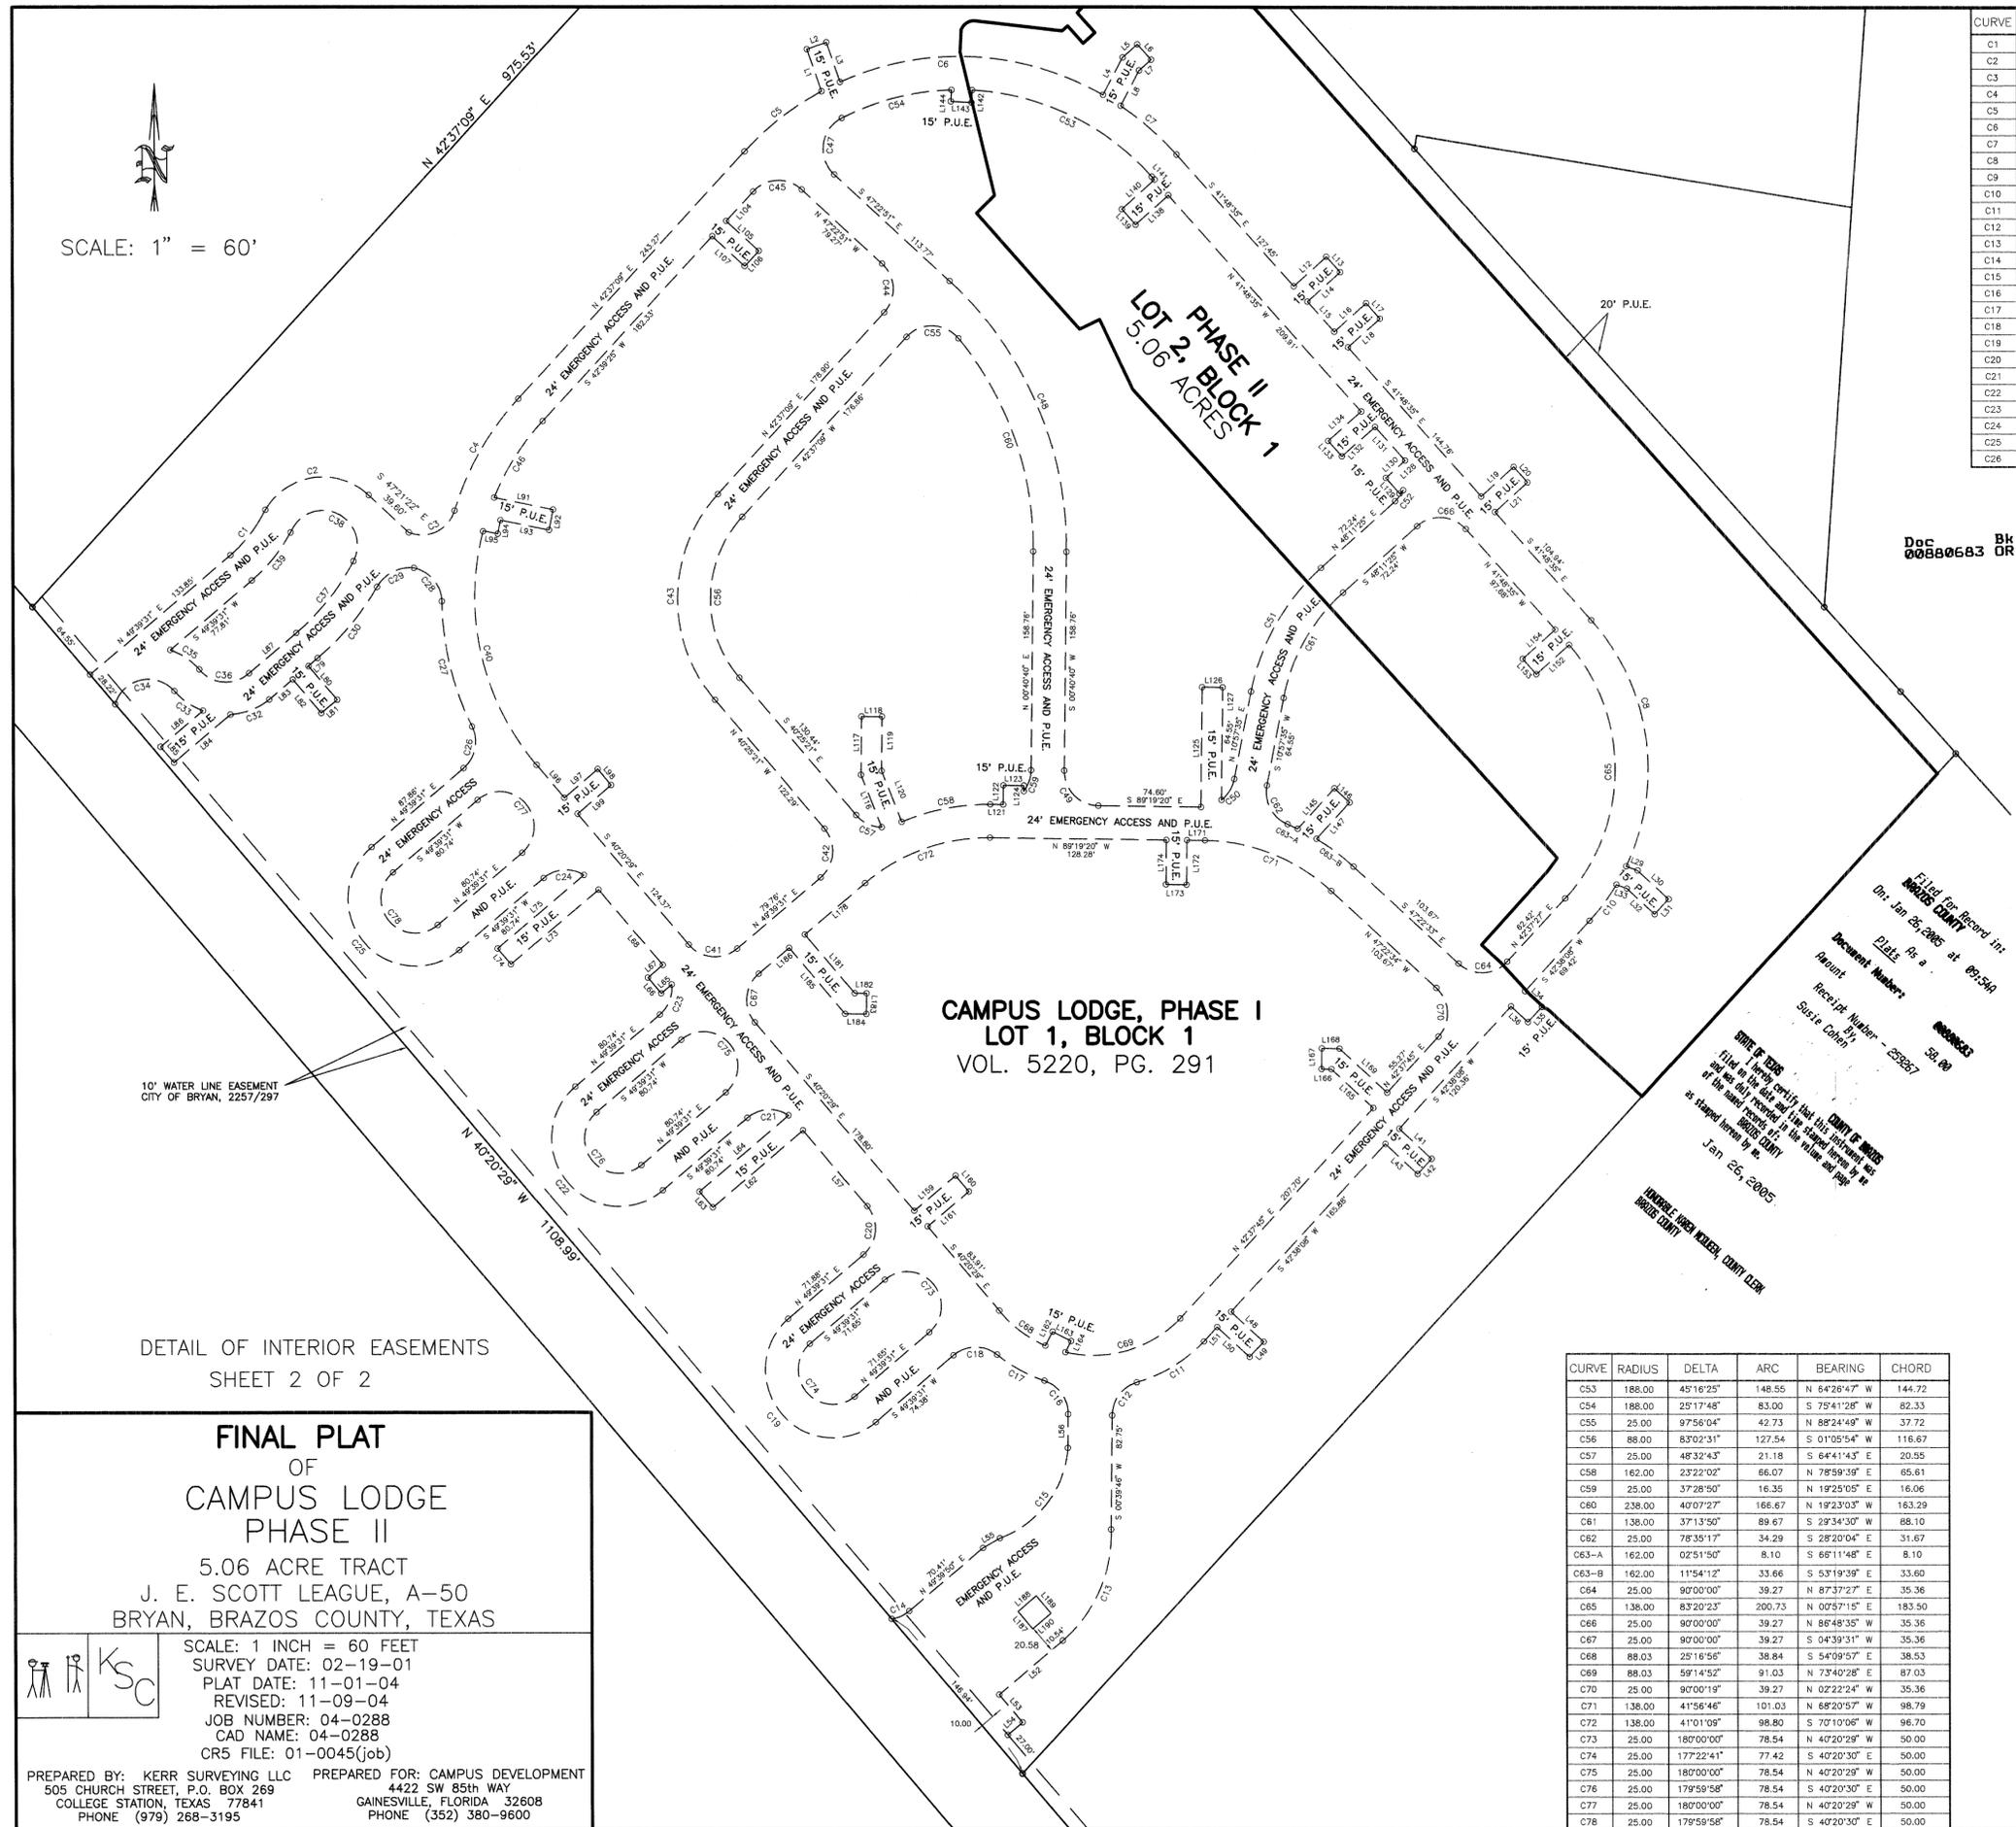

CURVE	RADIUS	DELTA	ARC	BEARING	CHORD	CURVE	RADIUS	DELTA	ARC	BEARING	CHORD
C1	101.00	20°36'09"	36.32	N 39°21'26" E	36.12	C27	212.00	25°31'11"	94.43	N 13°29'41" W	93.65
C2	49.00	101°29'32"	86.80	N 82°04'57" E	75.89	C28	25.00	78°00'11"	34.04	N 39°44'11" W	31.47
C3	25.00	94°49'05"	41.37	N 64°38'15" E	36.81	C29	28.00	65°12'17"	31.87	S 62°47'43" W	30.17
C4	212.00	25°23'27"	93.95	N 29°55'26" E	93.18	C30	199.00	19°27'57"	34.13	S 39°55'33" W	67.28
C5	212.00	19°14'16"	71.18	N 52°14'17" E	70.85	C31	DELETED				
C6	212.00	53°39'38"	198.55	S 87°13'45" E	191.37	C32	49.82	36°34'14"	31.80	S 68°18'42" W	31.26
C7	212.00	14°31'32"	53.75	S 49°04'21" E	53.60	C33	49.82	29°15'21"	25.44	N 55°35'52" W	25.16
C8	162.00	67°29'26"	190.83	S 08°03'52" E	179.98	C34	25.00	12°50'14"	53.73	S 77°27'47" W	43.97
C9	162.00	11°42'52"	33.12	S 19°49'21" W	33.06	C35	49.00	30°03'00"	25.70	S 55°59'38" E	25.41
C10	162.00	11°34'55"	32.75	S 36°49'59" W	32.69	C36	25.03	92°37'07"	40.46	S 85°28'19" E	36.20
C11	112.03	29°34'50"	57.84	S 58°50'27" W	57.20	C37	175.00	21°54'21"	66.91	N 38°42'20" E	66.50
C12	25.00	72°58'06"	31.84	S 37°08'49" W	29.73	C38	25.00	179°30'14"	76.58	N 59°59'57" W	49.96
C13	100.60	51°46'34"	90.91	S 23°42'48" W	87.85	C39	125.00	20°36'10"	44.95	S 39°21'26" W	44.71
C14	25.30	32°28'51"	14.34	N 86°06'07" E	14.15	C40	186.00	55°10'12"	181.03	S 12°45'23" E	174.11
C15	75.33	66°11'51"	87.03	N 37°02'23" E	82.27	C41	25.00	90°00'00"	39.27	S 85°20'28" E	35.36
C16	25.00	72°12'41"	31.51	N 35°26'33" W	29.46	C42	25.00	90°04'52"	39.31	N 04°37'05" E	35.38
C17	112.03	20°11'51"	39.49	N 61°26'58" W	39.29	C43	112.00	83°02'31"	162.33	N 01°05'54" E	148.49
C18	25.00	78°59'27"	34.47	S 89°09'14" W	31.80	C44	25.00	90°00'00"	39.27	N 02°22'51" W	35.36
C19	49.00	178°07'16"	152.35	N 40°20'30" W	98.00	C45	25.00	89°57'44"	39.25	S 87°38'17" W	35.34
C20	25.00	90°00'00"	39.27	N 04°39'31" E	35.36	C46	188.00	20°05'57"	65.95	S 32°33'53" W	65.61
C21	25.00	73°45'19"	32.18	S 86°32'11" W	30.01	C47	25.00	110°25'25"	48.18	S 07°49'52" W	41.06
C22	48.00	179°59'58"	153.94	N 40°20'30" W	98.00	C48	262.00	48°03'31"	219.76	S 23°21'05" E	213.38
C23	25.00	56°05'39"	24.48	N 21°36'41" E	23.51	C49	25.00	90°00'00"	39.27	S 44°19'20" E	35.36
C24	25.00	72°00'42"	31.42	S 85°39'52" W	29.39	C50	25.00	41°27'38"	18.09	N 31°41'24" E	17.70
C25	49.00	179°59'58"	153.94	N 40°20'30" W	98.00	C51	162.00	37°13'50"	105.27	N 29°34'30" E	103.42
C26	25.00	75°54'47"	33.12	N 11°42'07" E	30.75	C52	25.00	22°55'53"	10.01	N 36°43'28" E	9.94

Doc 0080683 Bk OR Vol 6491 Pg 89

LINE	DISTANCE	BEARING	LINE	DISTANCE	BEARING	LINE	DISTANCE	BEARING
L1	32.15'	N 19°18'35" W	L65	9.88'	S 49°43'51" W	L128	3.60'	S 48°02'42" W
L2	15.00'	N 70°41'25" E	L66	15.00'	N 40°16'09" W	L129	15.00'	N 41°57'18" E
L3	30.37'	S 19°18'35" E	L67	14.20'	N 49°43'51" E	L130	18.90'	N 48°02'42" E
L4	30.55'	N 27°51'25" E	L68	71.73'	N 40°20'29" W	L131	32.68'	N 41°48'35" W
L5	14.37'	N 48°11'25" E	L69	DELETED	L132	32.17'	S 48°11'25" W	
L6	15.00'	S 41°48'35" E	L70	DELETED	L133	15.00'	N 41°48'35" W	
L7	11.88'	S 48°11'25" W	L71	DELETED	L134	32.17'	N 48°11'25" E	
L8	28.85'	S 27°51'25" W	L72	DELETED	L135	DELETED		
L9	DELETED		L73	83.78'	S 49°39'31" W	L136	DELETED	
L10	DELETED		L74	15.00'	N 40°20'29" W	L137	DELETED	
L11	DELETED		L75	82.58'	N 49°39'31" E	L138	31.93'	S 48°02'42" W
L12	31.98'	N 48°02'42" E	L76	DELETED	L139	15.00'	N 41°57'18" E	
L13	15.00'	S 41°57'18" E	L77	DELETED	L140	31.98'	N 48°02'42" E	
L14	32.02'	S 48°02'42" W	L78	DELETED	L141	2.78'	N 41°48'35" W	
L15	29.27'	S 41°48'35" E	L79	8.99'	S 49°39'31" W	L142	9.01'	S 03°11'25" W
L16	30.88'	N 48°02'42" E	L80	32.17'	S 40°20'29" W	L143	15.00'	N 88°48'35" W
L17	15.00'	S 41°57'18" E	L81	15.00'	S 49°39'31" W	L144	8.34'	N 03°11'25" E
L18	31.02'	S 48°02'42" W	L82	32.17'	N 40°20'29" W	L145	39.57'	N 42°37'27" E
L19	31.89'	N 48°02'42" E	L83	22.50'	S 49°39'31" W	L146	15.00'	S 47°22'33" E
L20	15.00'	S 41°57'18" E	L84	53.77'	S 49°38'55" W	L147	35.65'	S 42°37'27" W
L21	31.92'	S 48°02'42" W	L85	15.00'	N 40°21'09" W	L148	DELETED	
L22	DELETED		L86	40.52'	N 49°38'55" E	L149	DELETED	
L23	DELETED		L87	45.30'	N 49°39'31" E	L150	DELETED	
L24	DELETED		L88	DELETED	L151	DELETED		
L25	DELETED		L89	DELETED	L152	31.92'	S 48°11'25" W	
L26	32.61'	S 89°33'29" E	L90	DELETED	L153	15.00'	N 41°48'35" W	
L27	15.00'	S 20°26'31" W	L91	43.58'	S 78°35'43" E	L154	31.94'	N 48°11'25" E
L28	30.19'	N 89°33'29" W	L92	15.00'	S 11°24'17" W	L155	DELETED	
L29	8.89'	S 67°52'33" E	L93	35.90'	N 78°35'43" W	L156	DELETED	
L30	30.49'	S 47°22'34" E	L94	10.00'	S 11°24'17" W	L157	DELETED	
L31	15.00'	S 42°37'26" W	L95	10.83'	N 78°35'43" W	L158	DELETED	
L32	27.51'	N 42°37'34" W	L96	31.00'	S 40°20'29" E	L159	39.26'	N 49°39'31" E
L33	8.08'	N 89°52'33" W	L97	31.99'	N 49°43'51" E	L160	15.00'	S 39°54'04" E
L34	16.79'	S 47°08'56" E	L98	15.00'	S 40°16'09" E	L161	39.26'	S 49°39'31" W
L35	15.00'	S 42°51'04" W	L99	31.98'	S 49°43'51" W	L162	11.43'	N 27°09'31" E
L36	16.74'	N 47°08'56" W	L100	DELETED	L163	15.00'	S 82°50'29" E	
L37	DELETED		L101	DELETED	L164	9.08'	S 27°09'31" W	
L38	DELETED		L102	DELETED	L165	41.18'	N 47°22'33" W	
L39	DELETED		L103	DELETED	L166	7.13'	N 89°19'20" E	
L40	DELETED		L104	28.85'	S 42°39'25" W	L167	15.00'	N 00°40'40" E
L41	32.03'	S 47°15'23" E	L105	32.04'	S 47°22'33" E	L168	12.87'	S 89°19'20" E
L42	15.00'	S 42°44'37" W	L106	15.00'	S 42°37'27" W	L169	46.93'	S 47°22'33" E
L43	32.00'	N 47°15'23" W	L107	32.05'	N 47°22'33" W	L170	DELETED	
L44	DELETED		L108	DELETED	L171	13.08'	N 89°19'20" W	
L45	DELETED		L109	DELETED	L172	32.17'	S 00°40'40" E	
L46	DELETED		L110	DELETED	L173	15.00'	N 89°19'20" W	
L47	DELETED		L111	DELETED	L174	32.17'	N 00°40'40" E	
L48	32.04'	S 47°22'33" E	L112	DELETED	L175	DELETED		
L49	15.00'	S 42°37'27" W	L113	DELETED	L176	DELETED		
L50	32.04'	N 47°22'33" W	L114	DELETED	L177	DELETED		
L51	15.87'	S 42°38'06" W	L115	DELETED	L178	57.57'	S 49°39'31" W	
L52	60.71'	S 49°39'50" W	L116	40.59'	N 21°49'20" W	L179	DELETED	
L53	26.15'	S 40°20'56" E	L117	42.38'	N 00°40'40" E	L180	DELETED	
L54	14.02'	S 49°39'31" W	L118	15.00'	S 89°19'20" E	L181	56.93'	S 40°20'29" E
L55	14.27'	N 59°56'16" E	L119	39.40'	S 00°40'40" W	L182	8.58'	S 00°40'40" E
L56	24.28'	N 00°39'48" E	L120	39.43'	S 21°49'20" E	L183	15.00'	S 00°40'40" E
L57	72.05'	N 40°20'29" W	L121	9.39'	S 89°19'20" E	L184	15.42'	N 88°54'36" W
L58	DELETED		L122	13.78'	N 00°40'40" E	L185	62.67'	N 40°24'16" W
L59	DELETED		L123	15.00'	S 89°19'20" E	L186	29.05'	S 49°39'31" W
L60	DELETED		L124	3.99'	S 00°40'40" W	L187	16.50'	N 40°22'08" W
L61	DELETED		L125	86.80'	N 00°40'40" E	L188	17.50'	N 49°37'52" E
L62	86.06'	S 49°39'31" W	L126	15.00'	S 89°19'20" E	L189	16.50'	S 40°22'08" E
L63	15.00'	N 40°20'29" W	L127	81.47'	S 00°40'40" W	L190	17.50'	S 49°37'52" W
L64	86.06'	N 49°39'31" E						

CURVE	RADIUS	DELTA	ARC	BEARING	CHORD
C53	188.00	45°16'25"	148.55	N 64°26'47" W	144.72
C54	188.00	25°17'48"	83.00	S 75°41'28" W	82.33
C55	25.00	97°56'04"	42.73	N 88°24'49" W	37.72
C56	88.00	83°02'31"	127.54	S 01°05'54" W	116.67
C57	25.00	48°32'43"	21.18	S 64°41'43" E	20.55
C58	162.00	23°22'02"	66.07	N 78°59'39" E	65.61
C59	25.00	37°28'50"	16.35	N 19°25'05" E	16.06
C60	238.00	40°07'27"	166.67	N 19°23'03" W	163.29
C61	138.00	37°13'50"	89.67	S 29°34'30" W	88.10
C62	25.00	78°35'17"	34.29	S 28°20'04" E	31.67
C63-A	162.00	02°51'50"	8.10	S 66°11'48" E	8.10
C63-B	162.00	11°54'12"	33.66	S 53°19'39" E	33.60
C64	25.00	90°00'00"	39.27	N 87°37'27" E	35.36
C65	136.00	83°20'23"	200.73	N 00°37'15" E	183.50
C66	25.00	90°00'00"	39.27	N 86°48'35" W	35.36
C67	25.00	90°00'00"	39.27	S 04°39'31" W	35.36
C68	88.03	25°16'56"	38.84	S 54°09'57" E	38.53
C69	88.03	59°14'52"	91.03	N 73°40'28" E	87.03
C70	25.00	90°00'19"	39.27	N 02°22'24" W	35.36
C71	138.00	41°56'46"	101.03	N 68°20'57" W	98.79
C72	138.00	41°01'09"	98.80	S 70°10'06" W	96.70
C73	25.00	180°00'00"	78.54	N 40°20'29" W	50.00
C74	25.00	177°22'41"	77.42	S 40°20'30" E	50.00
C75	25.00	180°00'00"	78.54	N 40°20'29" W	50.00
C76	25.00	179°59'58"	78.54	S 40°20'30" E	50.00
C77	25.00	180°00'00"	78.54	N 40°20'29" W	50.00
C78	25.00	179°59'58"	78.54	S 40°20'30" E	50.00

DETAIL OF INTERIOR EASEMENTS
SHEET 2 OF 2

FINAL PLAT
OF
CAMPUS LODGE
PHASE II
5.06 ACRE TRACT
J. E. SCOTT LEAGUE, A-50
BRYAN, BRAZOS COUNTY, TEXAS

SCALE: 1 INCH = 60 FEET
SURVEY DATE: 02-19-01
PLAT DATE: 11-01-04
REVISED: 11-09-04
JOB NUMBER: 04-0288
CAD NAME: 04-0288
CR5 FILE: 01-0045(job)

PREPARED BY: KERR SURVEYING LLC
505 CHURCH STREET, P.O. BOX 269
COLLEGE STATION, TEXAS 77841
PHONE (979) 268-3195

PREPARED FOR: CAMPUS DEVELOPMENT
4422 SW 85th WAY
GAINESVILLE, FLORIDA 32608
PHONE (352) 380-9600

Filed for Record in
Brazos County
On: Jan 26, 2005 at 08:58
Document Number: 0080683
Page: 89
Receipt Number: 259